
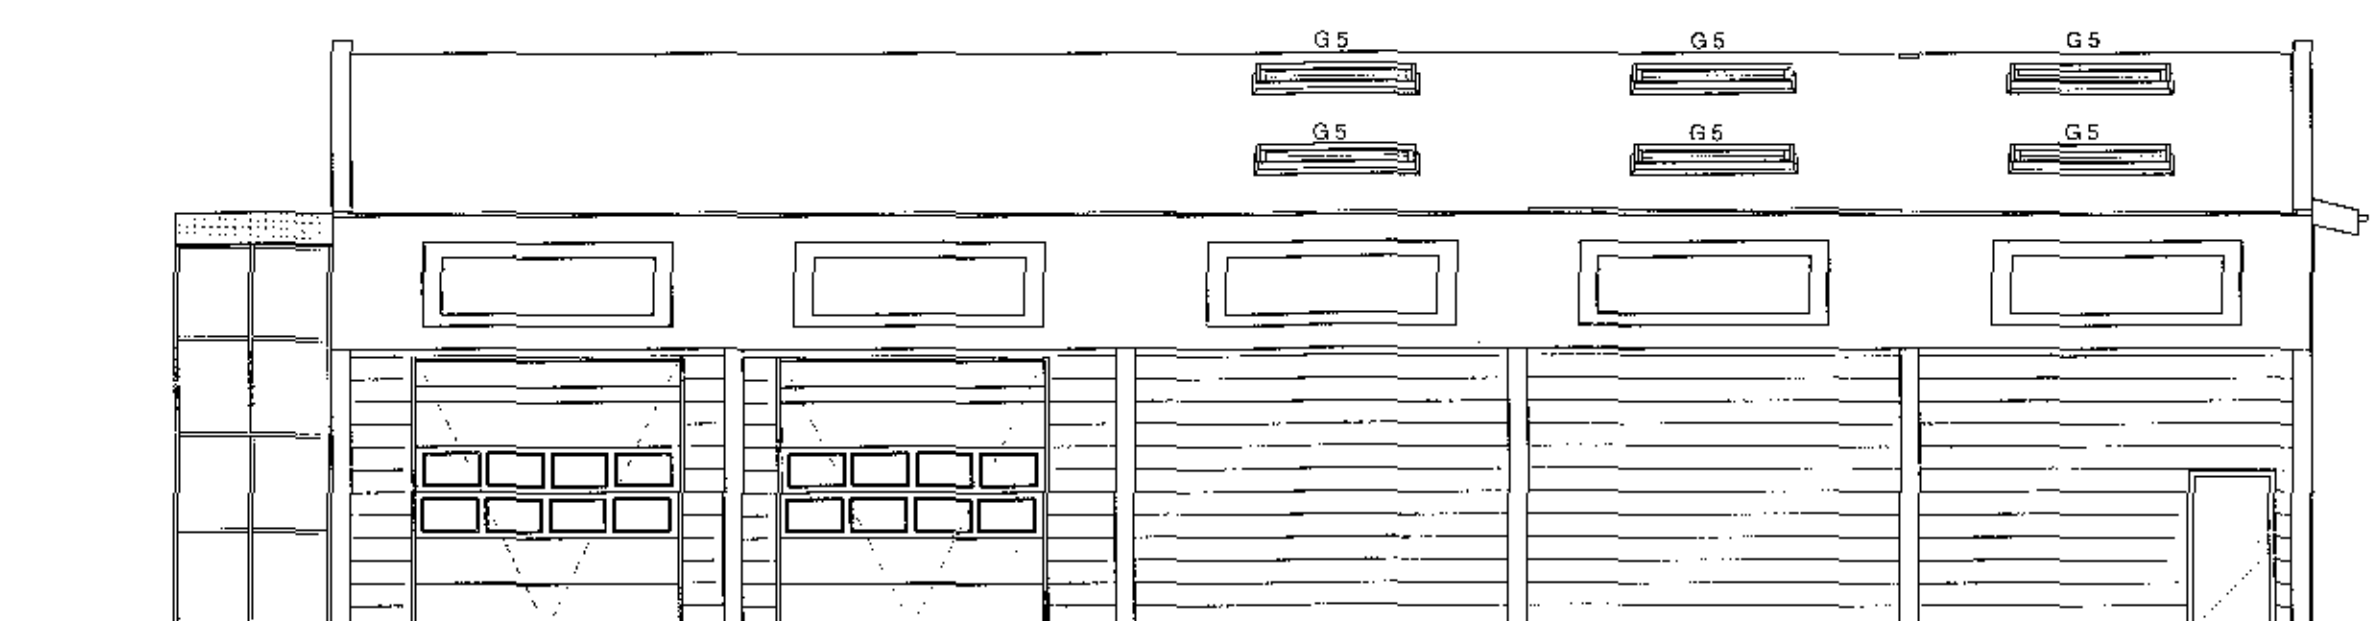
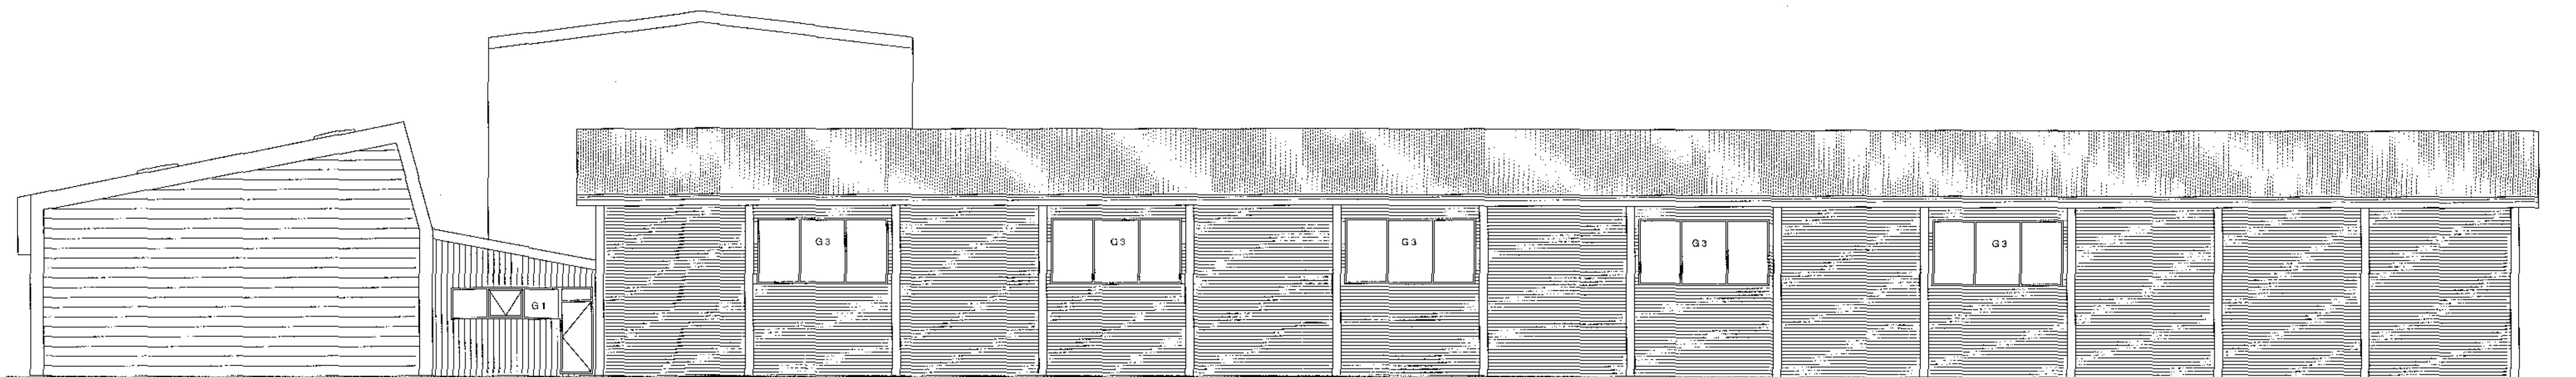


Samb. M. J. Jónsson
19. des. 2017
Byggingarfræðingur BFI

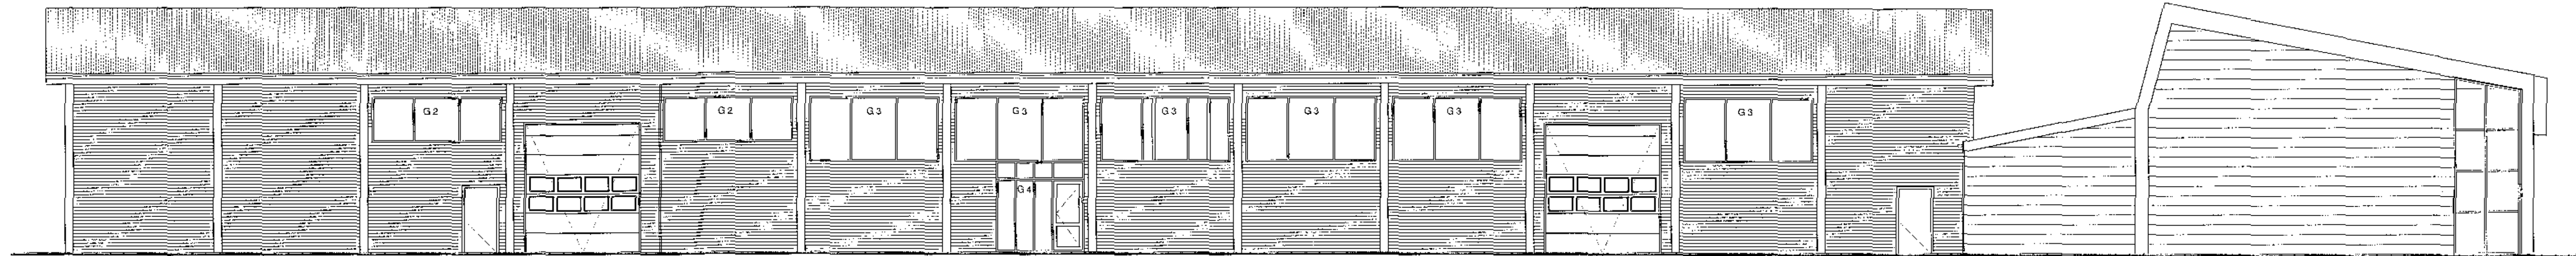

mansard
teiknistofa ehf
Suðurlandsbraut 30 - 108 Reykjavík
www.mansard.is / jonhrafni@mansard.is
Kl.: 570394-2079 - s: 862-7102
Verkheiti: Dalshraun 5 - 220 Hafnarfirði
Efnir: Semyndir: Gluggateikning
Verknúmer: A-15-03-02 Mkv.: 1:50 A1
Teikn. nr.: S-006 Dags: 15.06.2014
Hannað: JHH Teiknað: JHH
Jón Hrafn Hildóversson byggingarfræðingur BFI
Kl.: 260662-6519
Samþykkt.

9.11.2017 13:20:42