
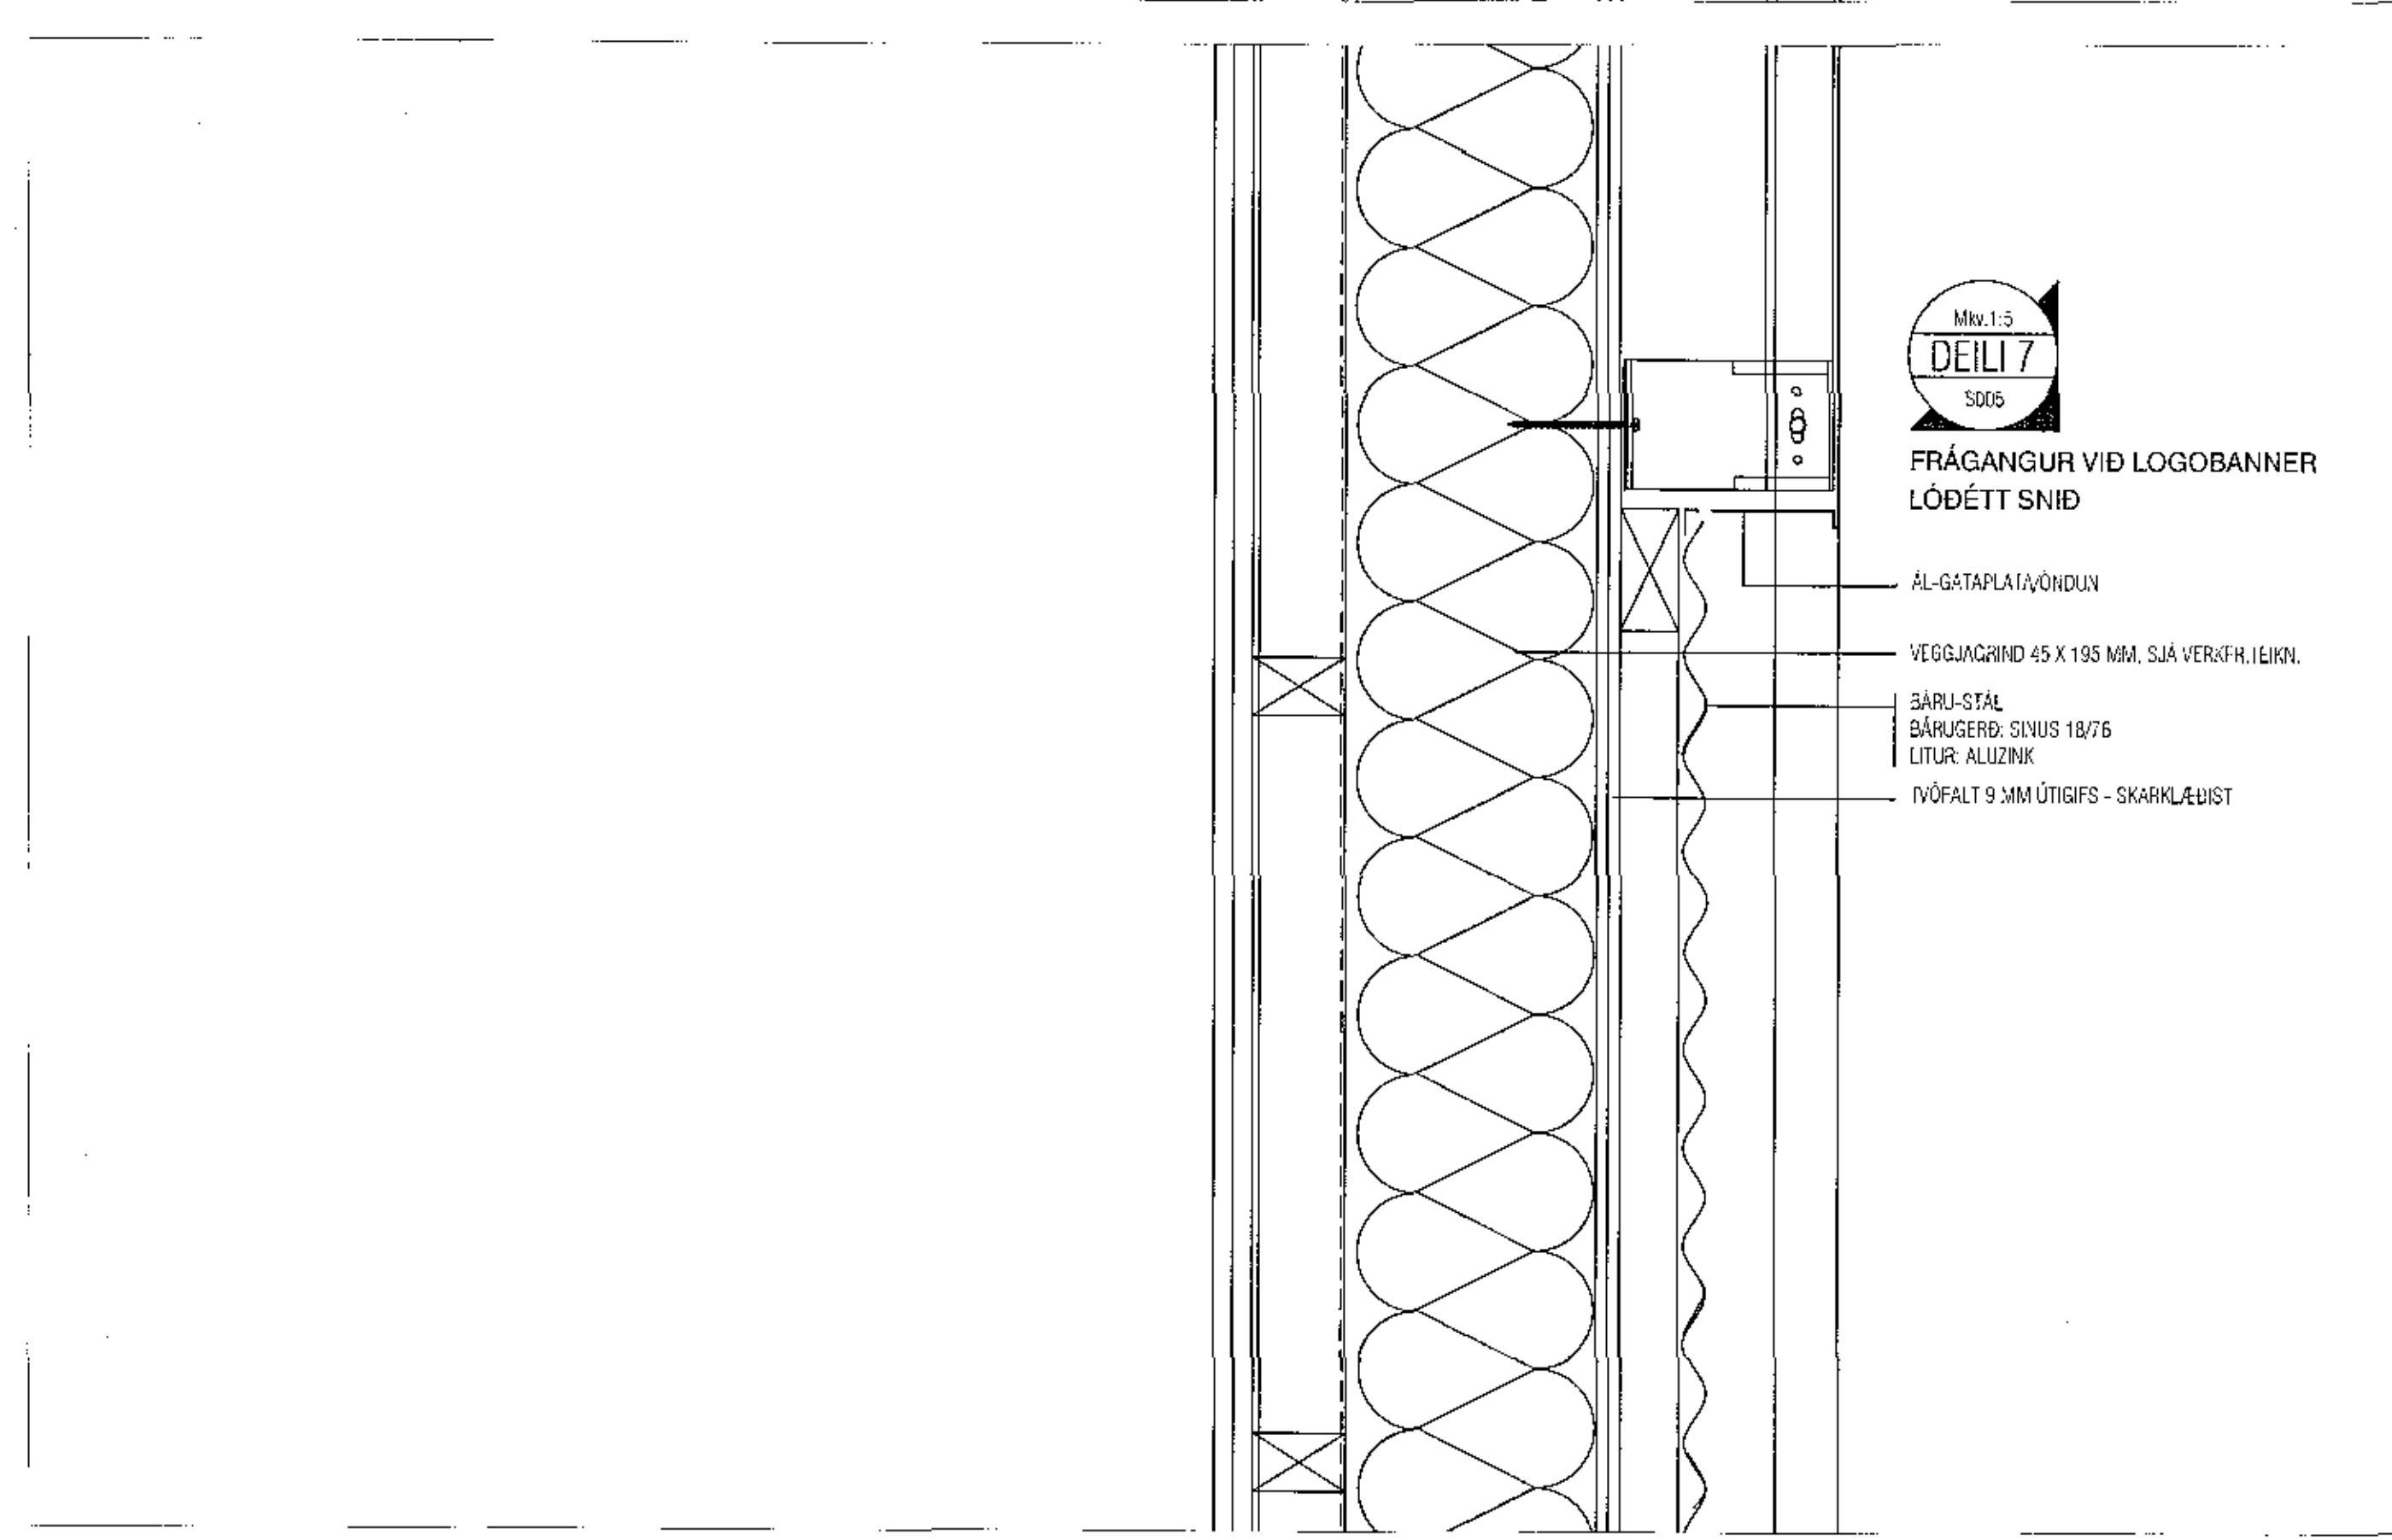
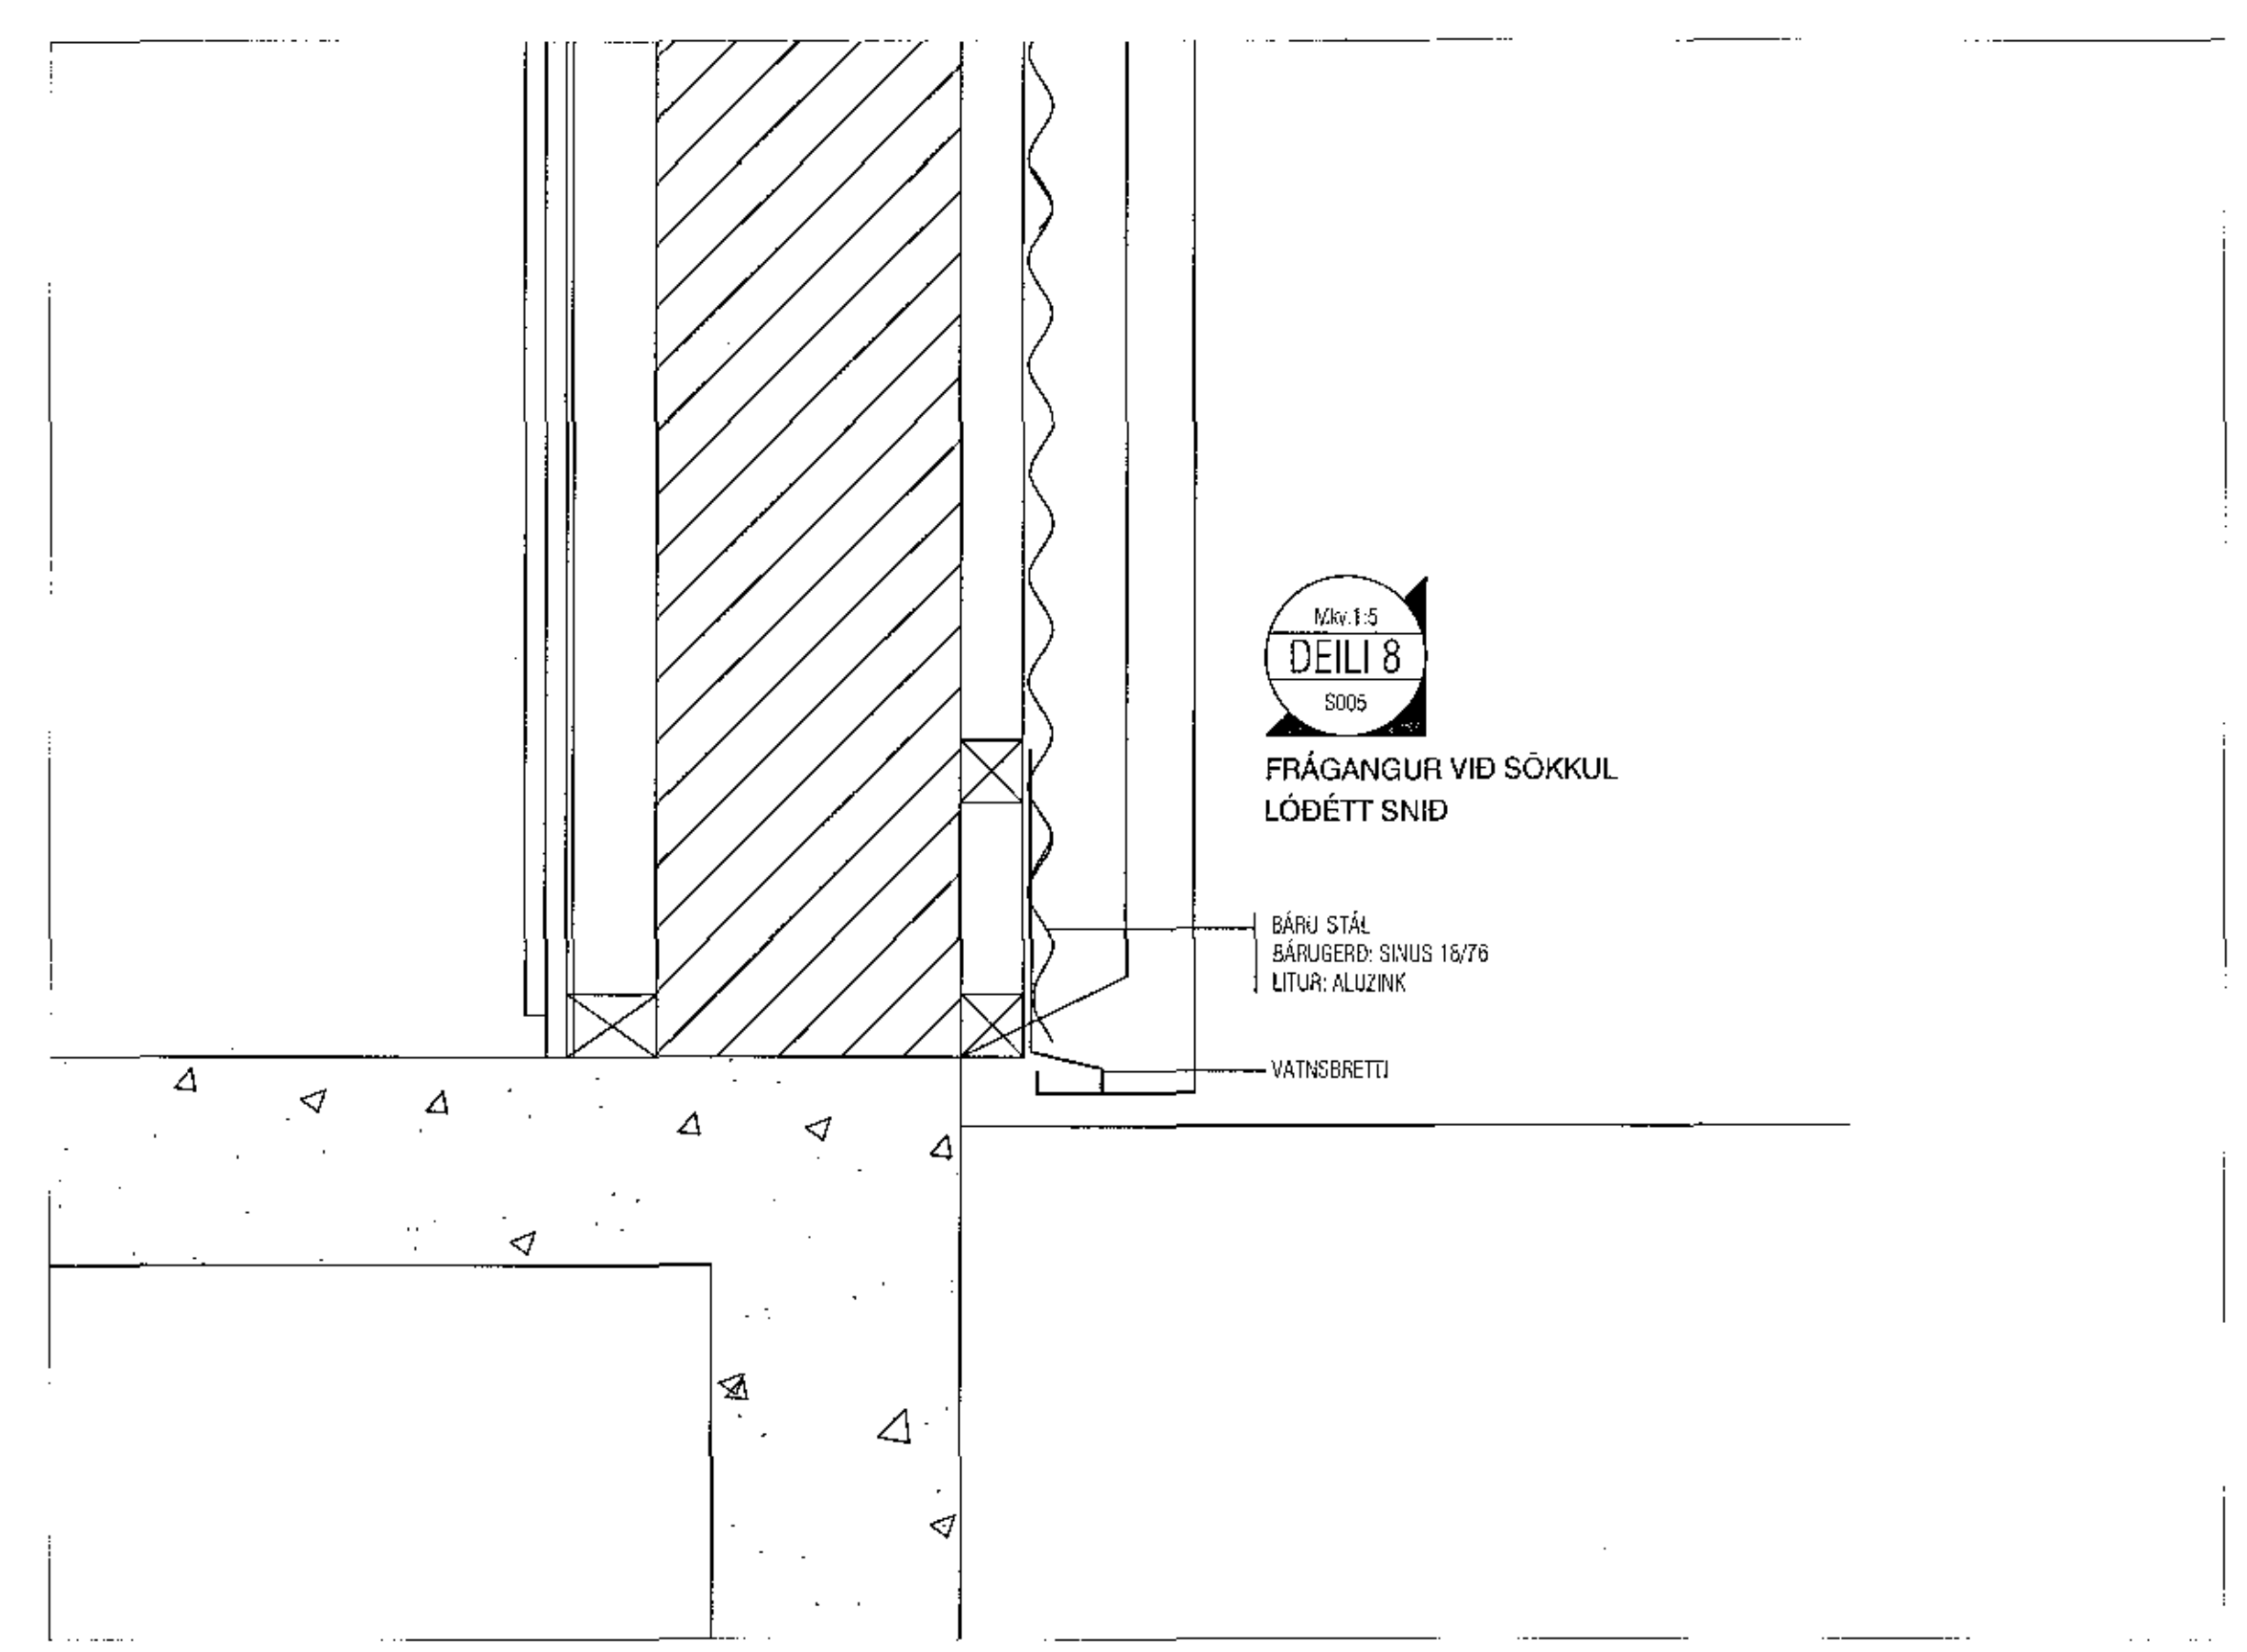
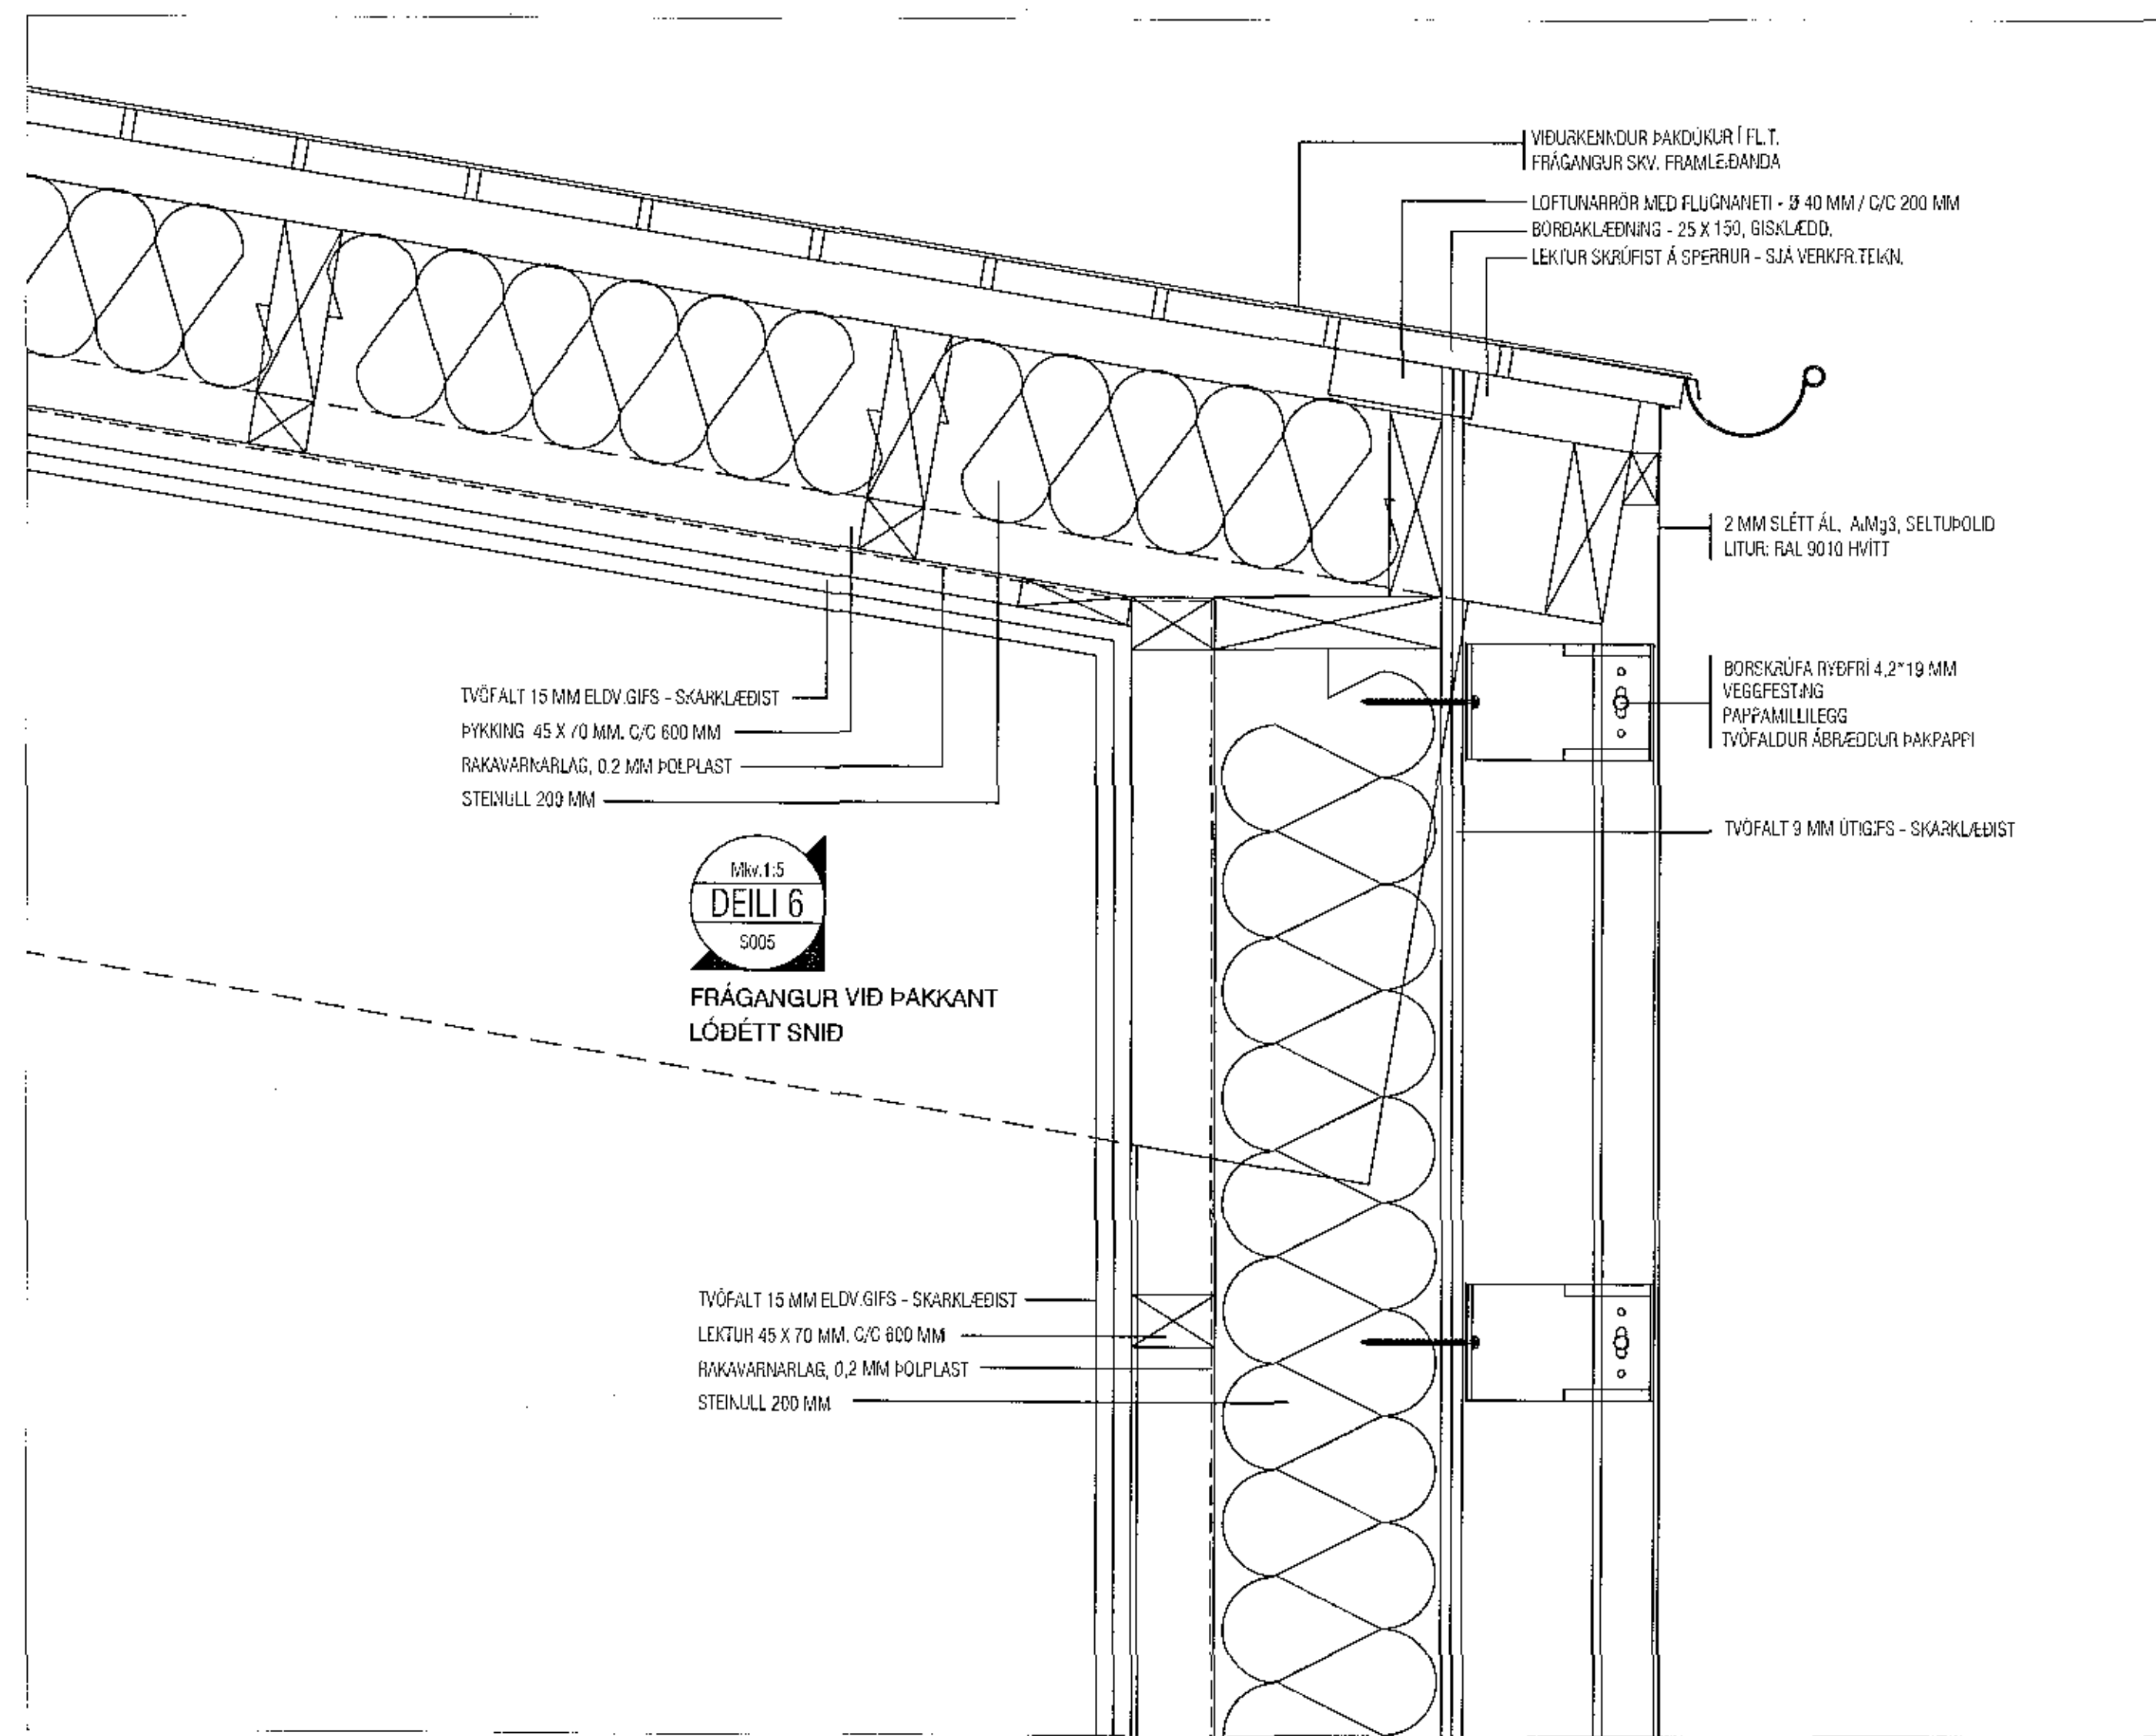


Samþykkt þann
19. des. 2017
Byggingarstjórnir

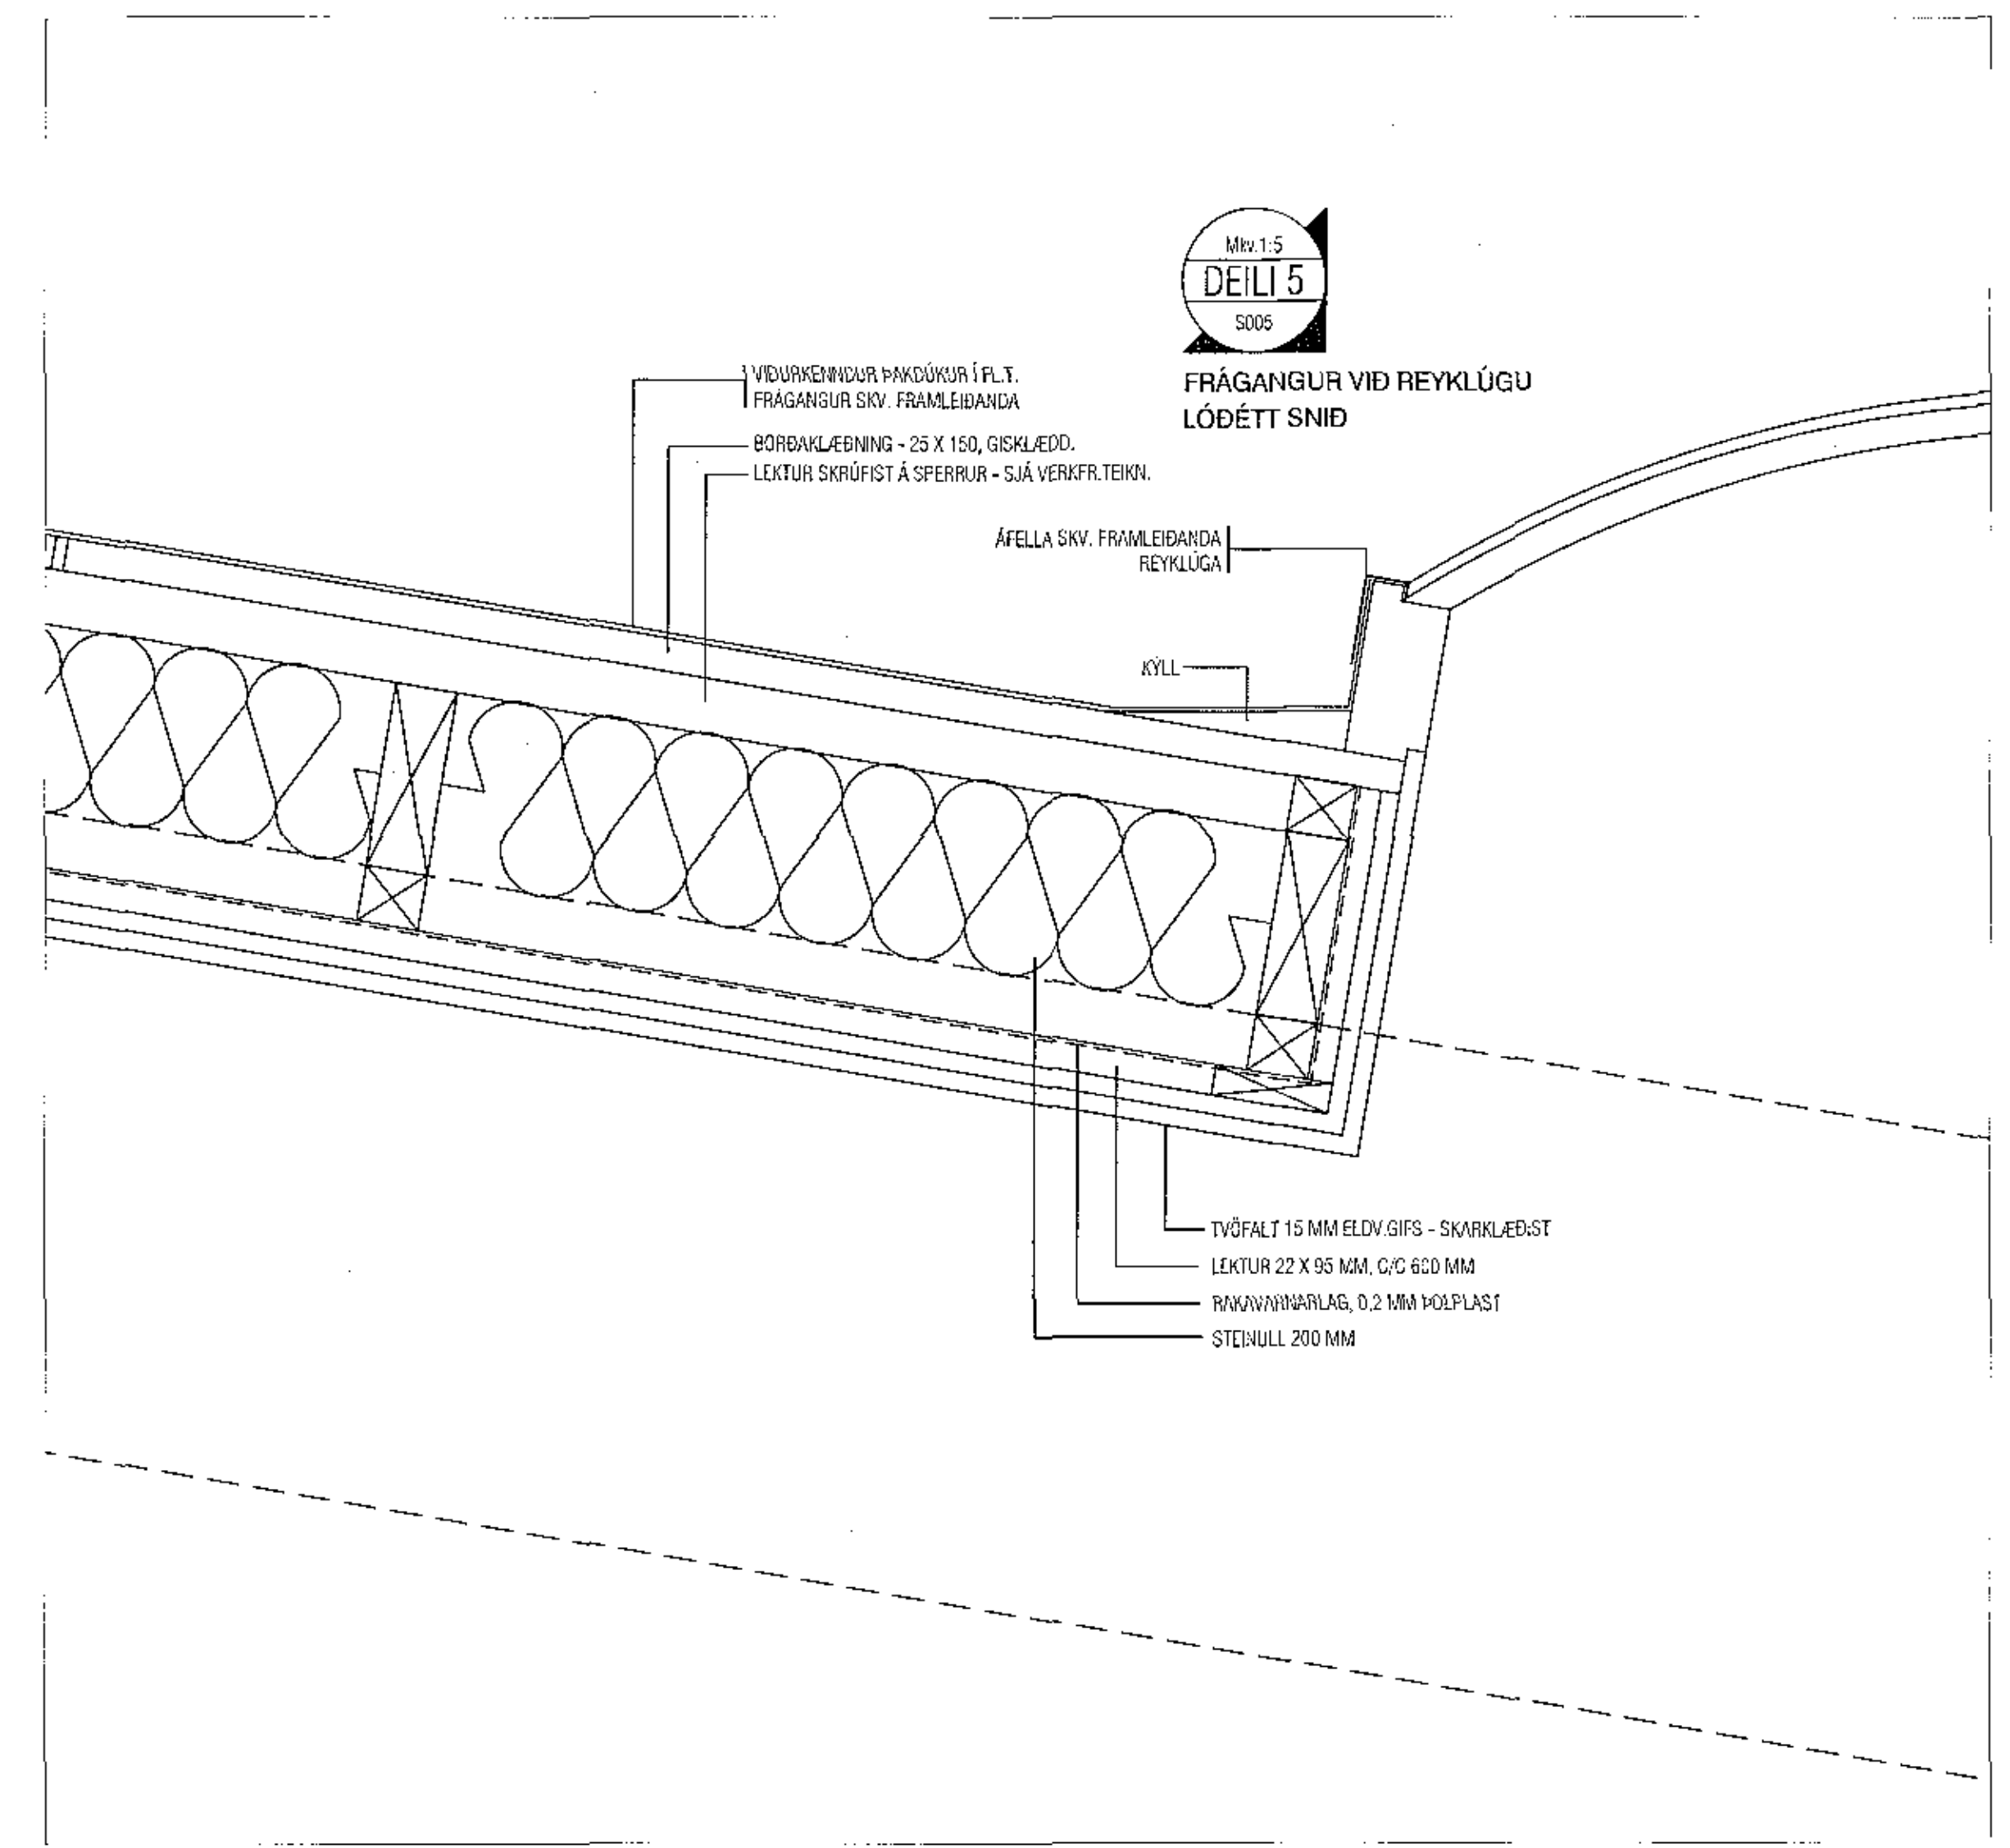

mansard
teiknistofa ehf

Suðurlandsbraut 30 - 108 Reykjavík
www.mansard.is - jonhraf@mansard.is
Kt.: 570394-2079

Verkhelli: DALSHRAUN 5 - HAFNARFIRÐI

Efni: BYGGINGARUPPDRAETTIR
DEILI 5-8

Verkúmer: A-15-03-02	Mkv.: 1:5	[A1]
Teikn. nr.: S-008	Dags: 21.10.2017	
Hannað: JHH	Teiknað: JHH	
Jón Hrafn Hildverson byggingarfræðingur Kt.: 280662-6519 - s: 862-7102		
Samþykkt:		