



Staðfesting
2. d. des. 2017
1777

GRUNNMYND

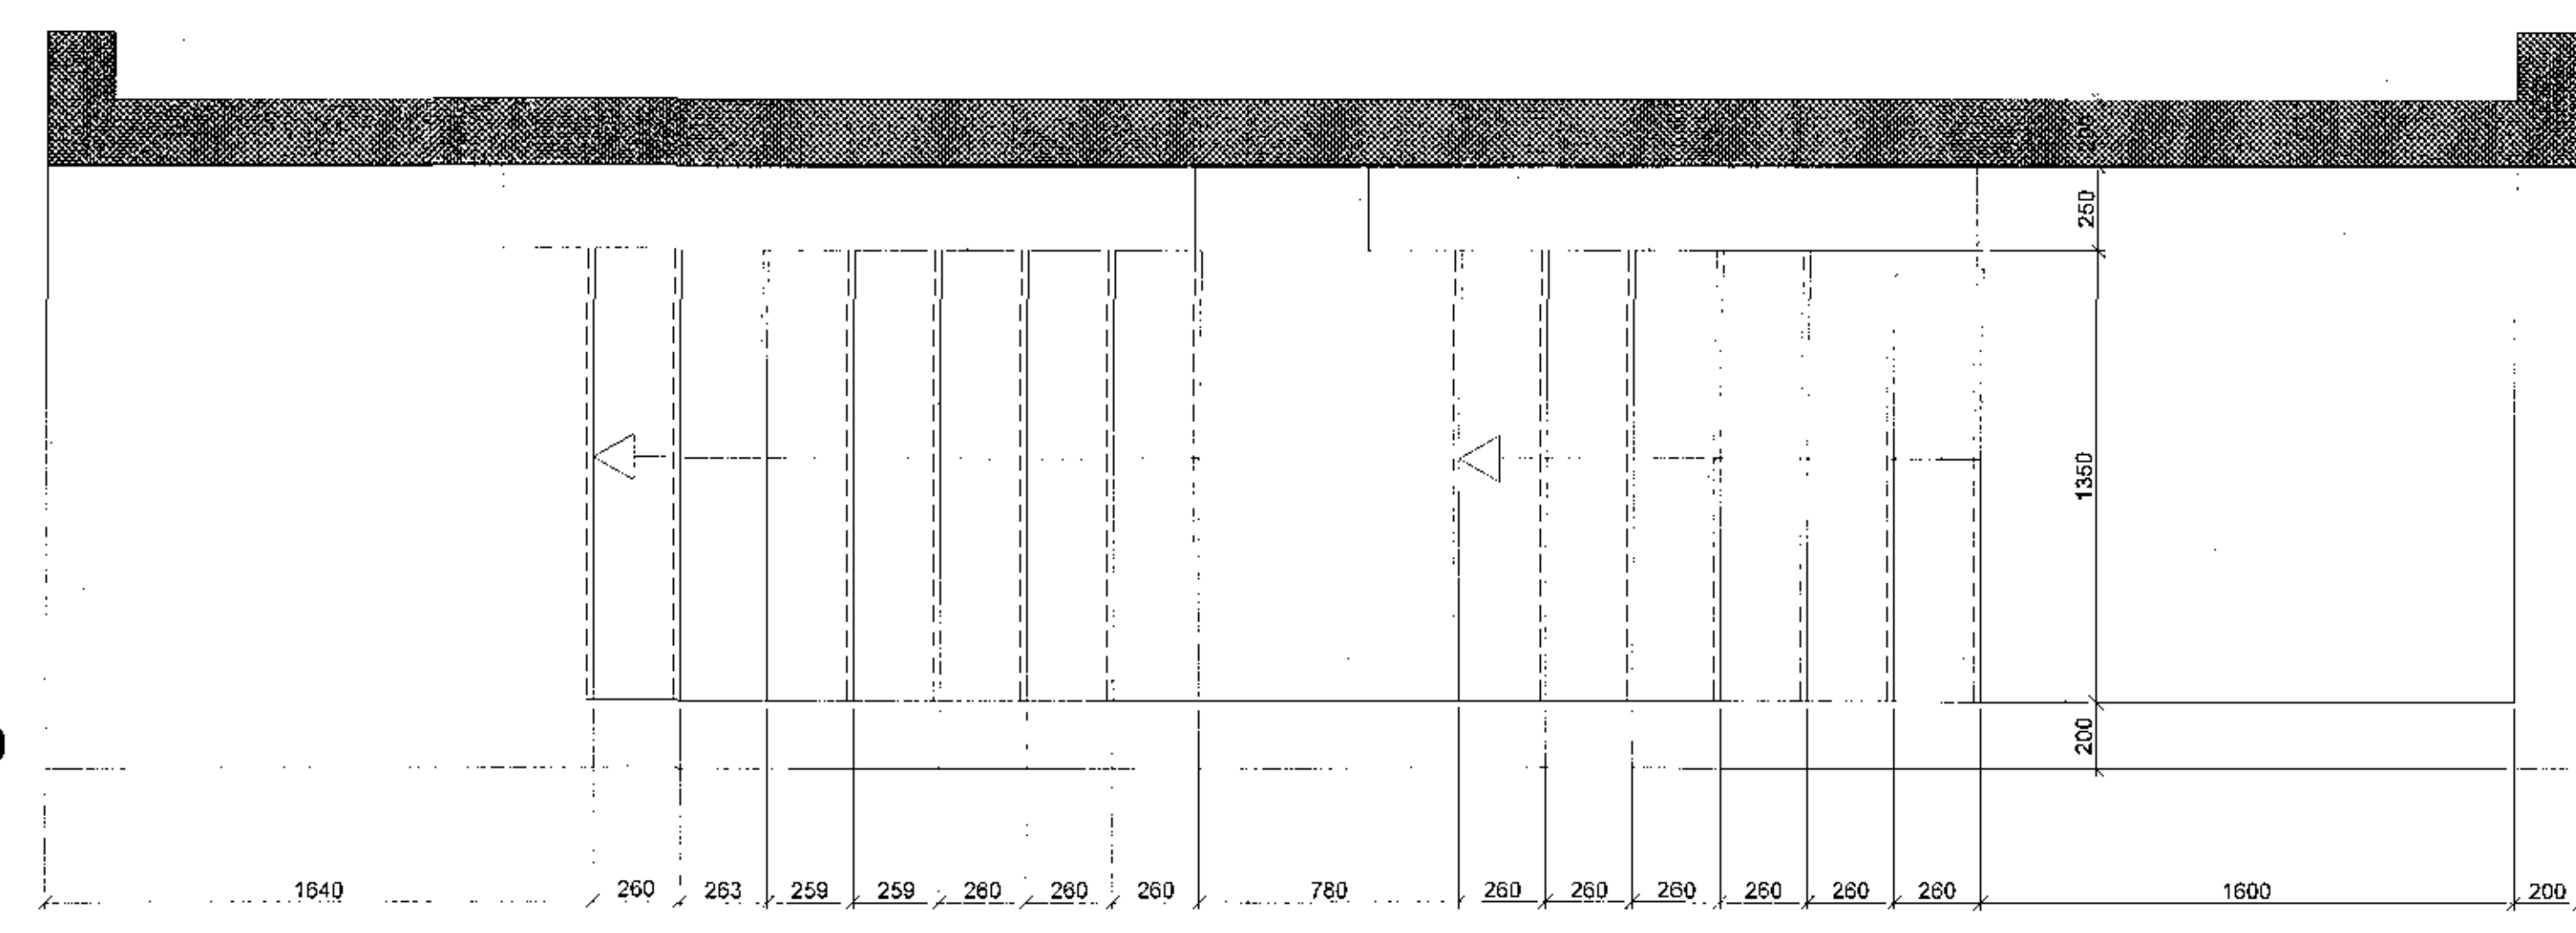

SNID

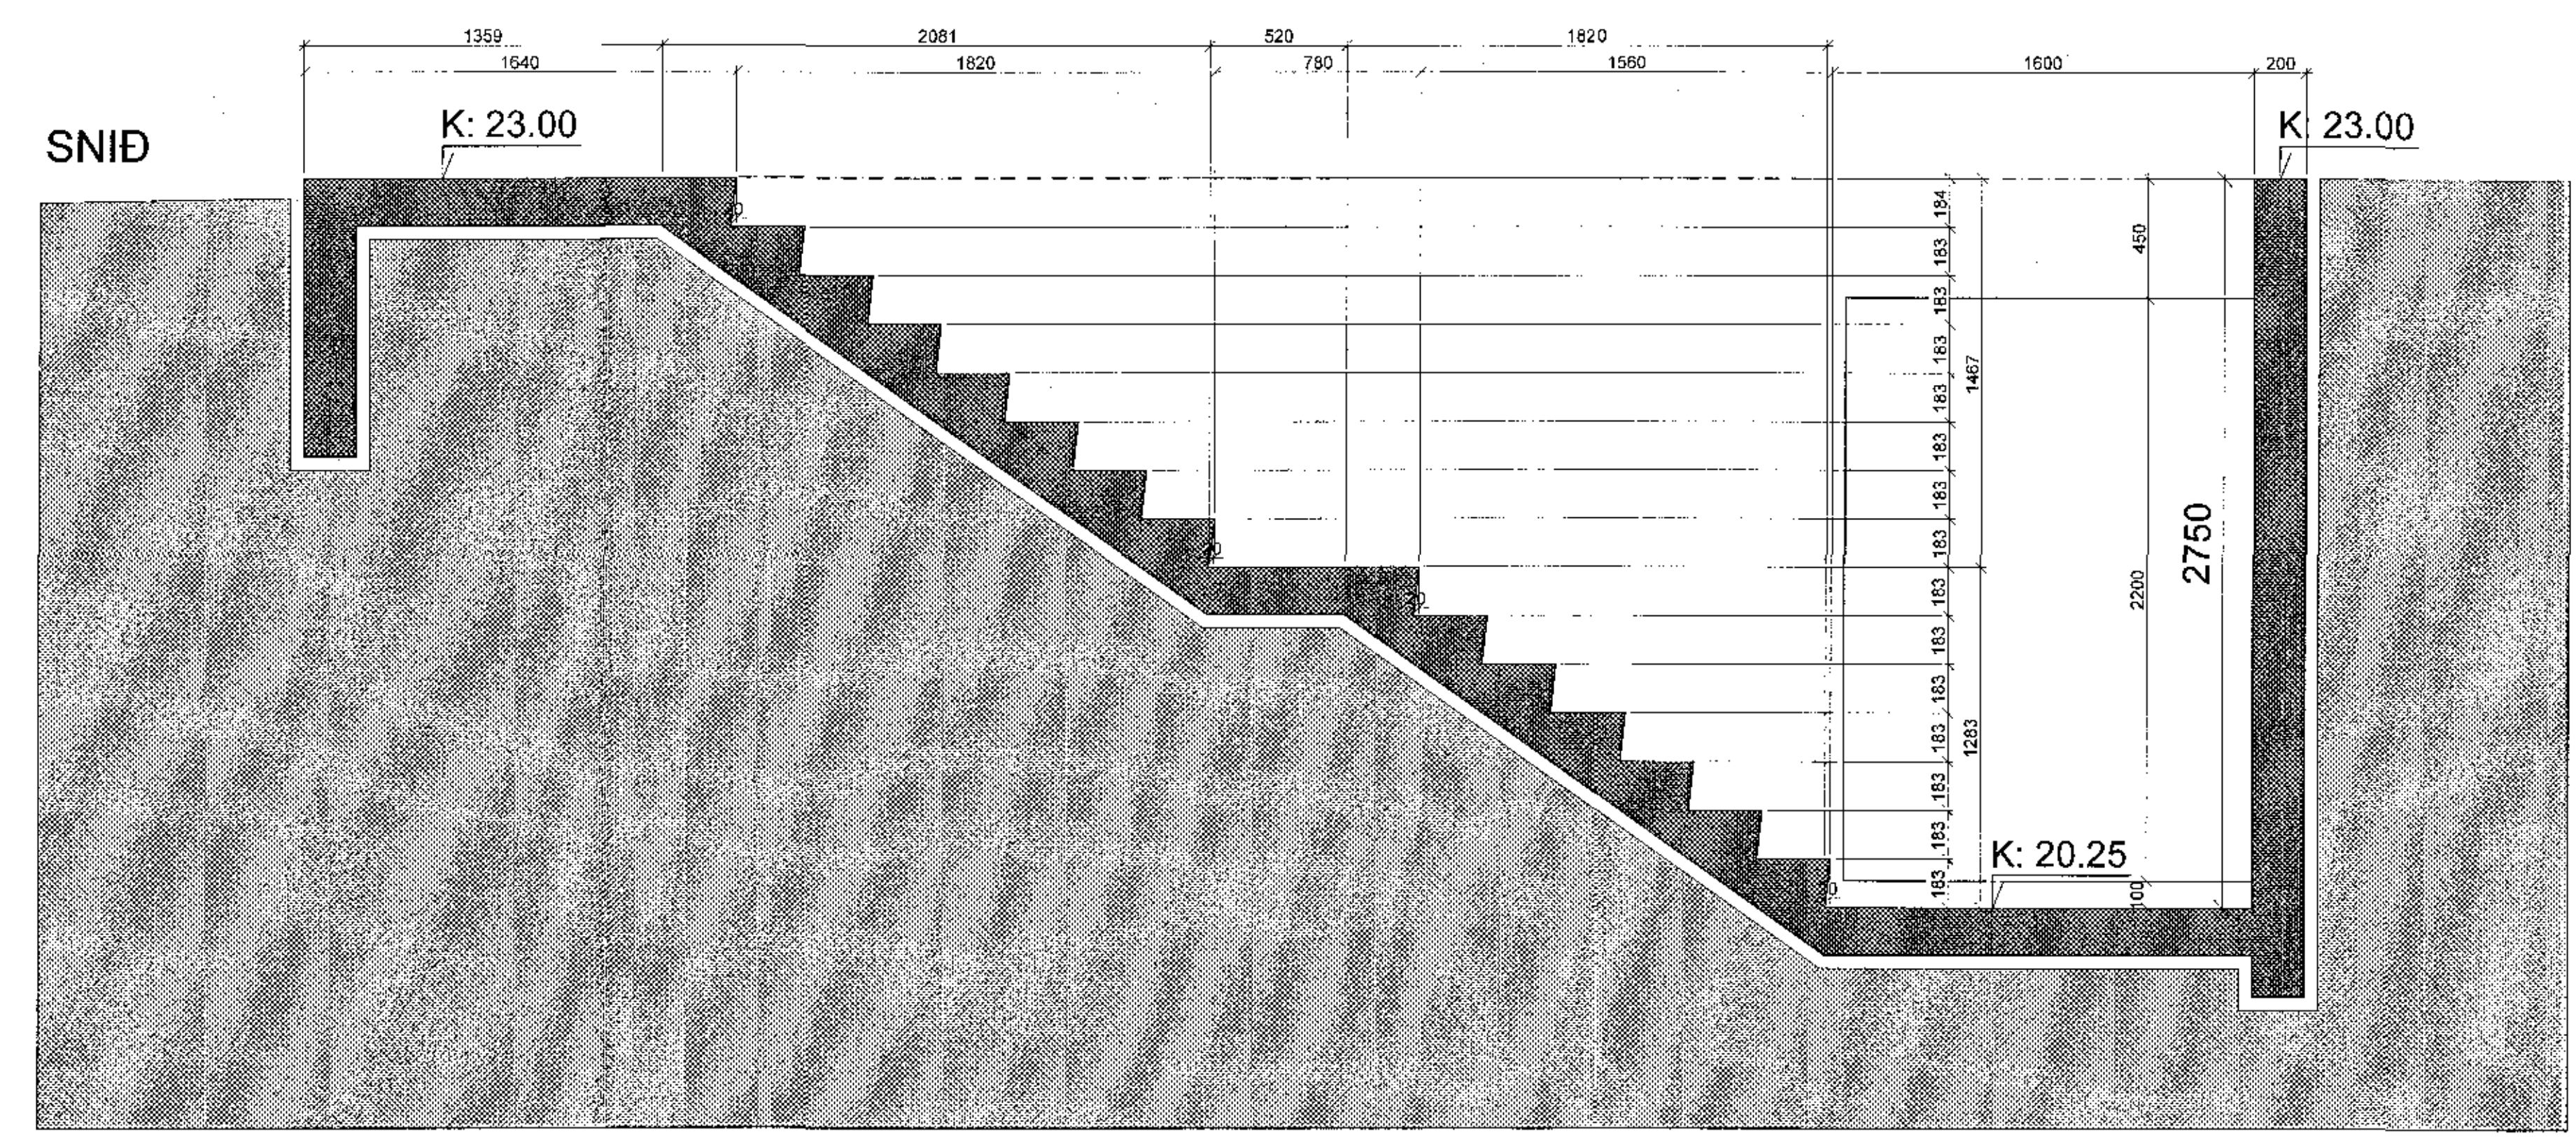

C:
B:
A:
BREYTINGAR: DAGS:
LYKLAMynd:

Heilsuræktarstöð Tjarnarvöllum 7

VERKTEIKNINGAR
STIGATEIKNING - KJALLARATRÖPPUR ÚTI

VERK: WCTJ-1705
KVARDI: 1.20 TEIKNAR: AL
DAGS: 01.11.2017 SKRÁ: gunnar-1.dwg

ÚTI INNI

ARKITEKTAR
DINGHOLTSSÍSTRÆTI 27 101 REYKJAVÍK
SÍMAR 5527600 & 5627600 FAX 5527661
NETTAFANG u@uni3
VEFFANG http://www.uni3.is
BALDUR Ó. SVAVÍDSSON ARKITEKTAR I AÍ
JÓN ÞÓR ÞORVALDSSON ARKITEKTAR FAÍ

TEIKNINGANAFN: A-212 BREYTING: