
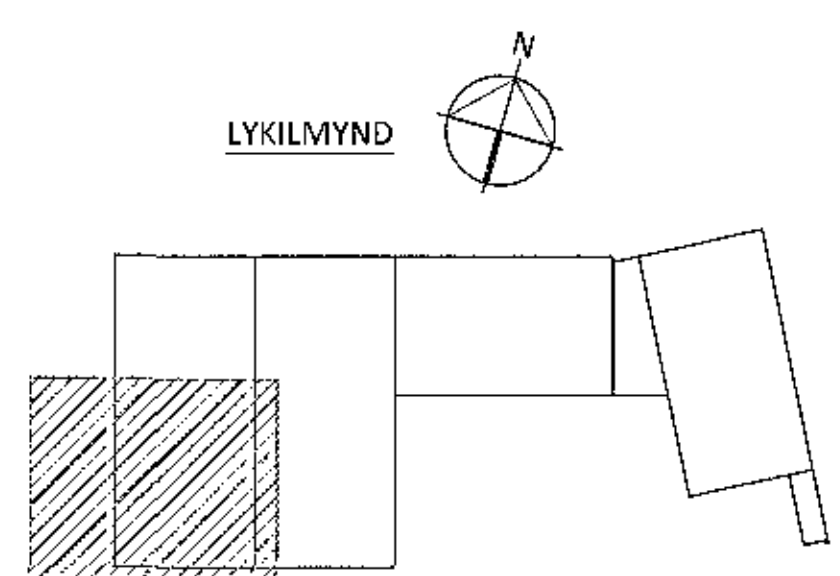


3. HÆÐ - GRUNNMYND M1:50

ÁRITUN BYGGINGARFULLTRÁJA  
1703017 23.11.2017

Samþykkt þann  
21. des. 2017  
M. Gunnars

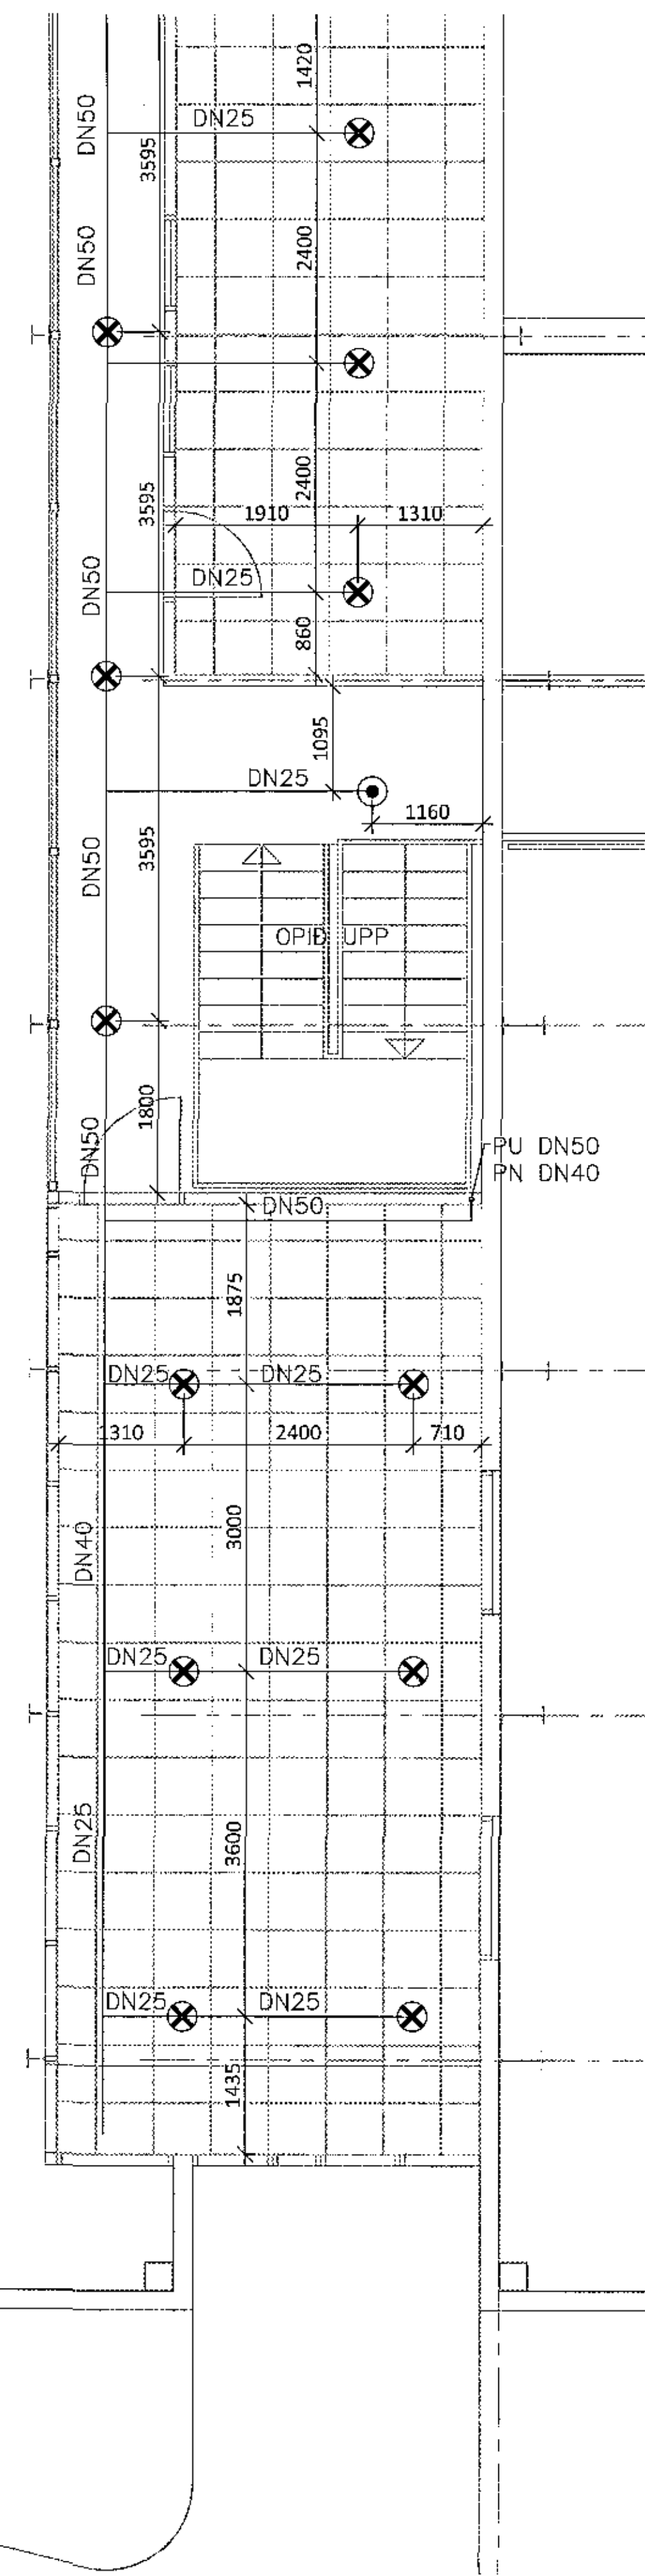

ÁRITUN BYGGINGARFULLTRÁJA KT. *arh-2017*

BR.	DAGS.	BREYTING	SAMB.

**ferill**  
VERKFRÆÐISTOFA

**FLUGVELLIR 1** HAFNARFIRDI  
NÝBYGGING  
VATNSÚÐAKERFI  
3. HÆÐ  
GRUNNMYND

SAMÞYKKT *Ólafur Gunnars* 170700-4229 *DN*

HÖNNUNDIR HPV	YFIRÁRÍÐ DAG	DAGS. ÚTG. 22.11.17	DAGS. BREYT. 
NETV. 1:50	VERKFR. 14014	TEKNI. NÚ. 7-1307	BREYT. 

Ferill ehf. Mörkin 1, 108 Reykjavík Sími: 575 1600 Fax: 575 1001 www.ferill.is