



KOTTEKID


1:20	0	500	1000	1500	2000	2500	3000	3500	4000
1:50	0	100	200	300	400	500	600	700	800
1:100	0	50	100	150	200	250	300	350	400
1:150	0	30	60	90	120	150	180	210	240
1:200	0	20	40	60	80	100	120	140	160
1:300	0	15	30	45	60	75	90	105	120
1:400	0	10	20	30	40	50	60	70	80
1:500	0	5	10	15	20	25	30	35	40
1:600	0	4	8	12	16	20	24	28	32
1:700	0	3	6	9	12	15	18	21	24
1:800	0	2	4	6	8	10	12	14	16
1:900	0	1	2	3	4	5	6	7	8

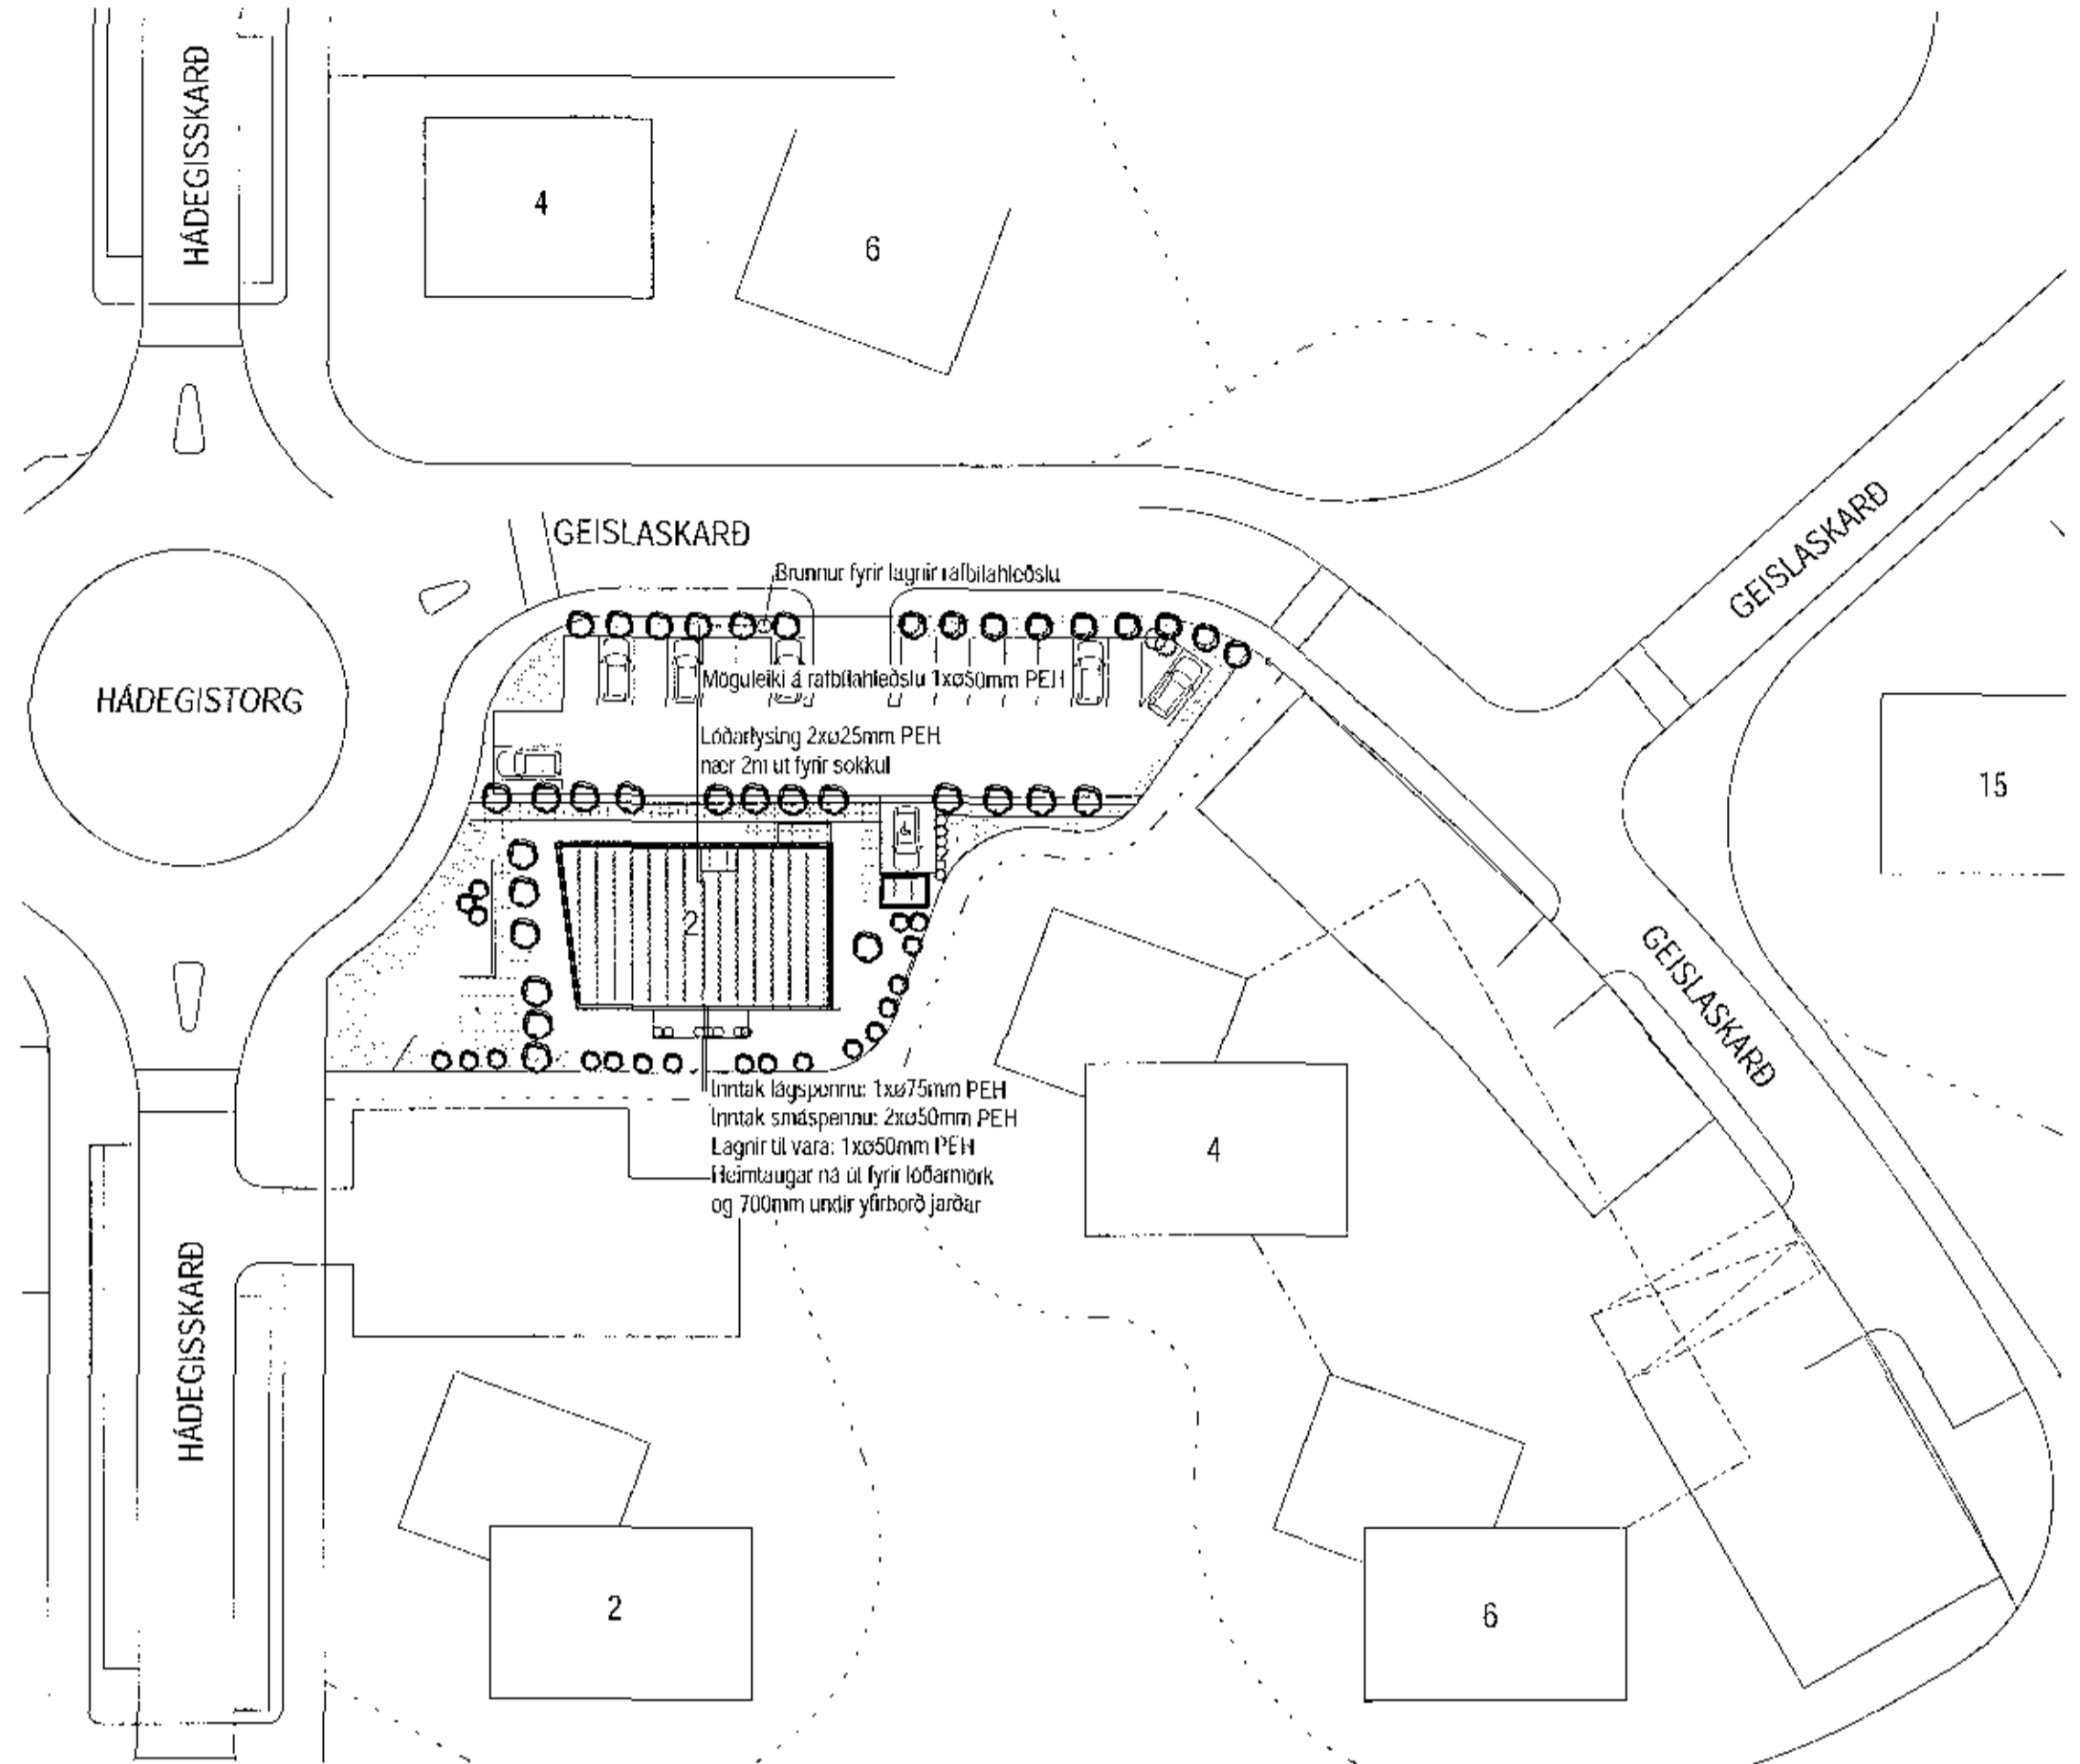

Afstöðumynd
1 : 500

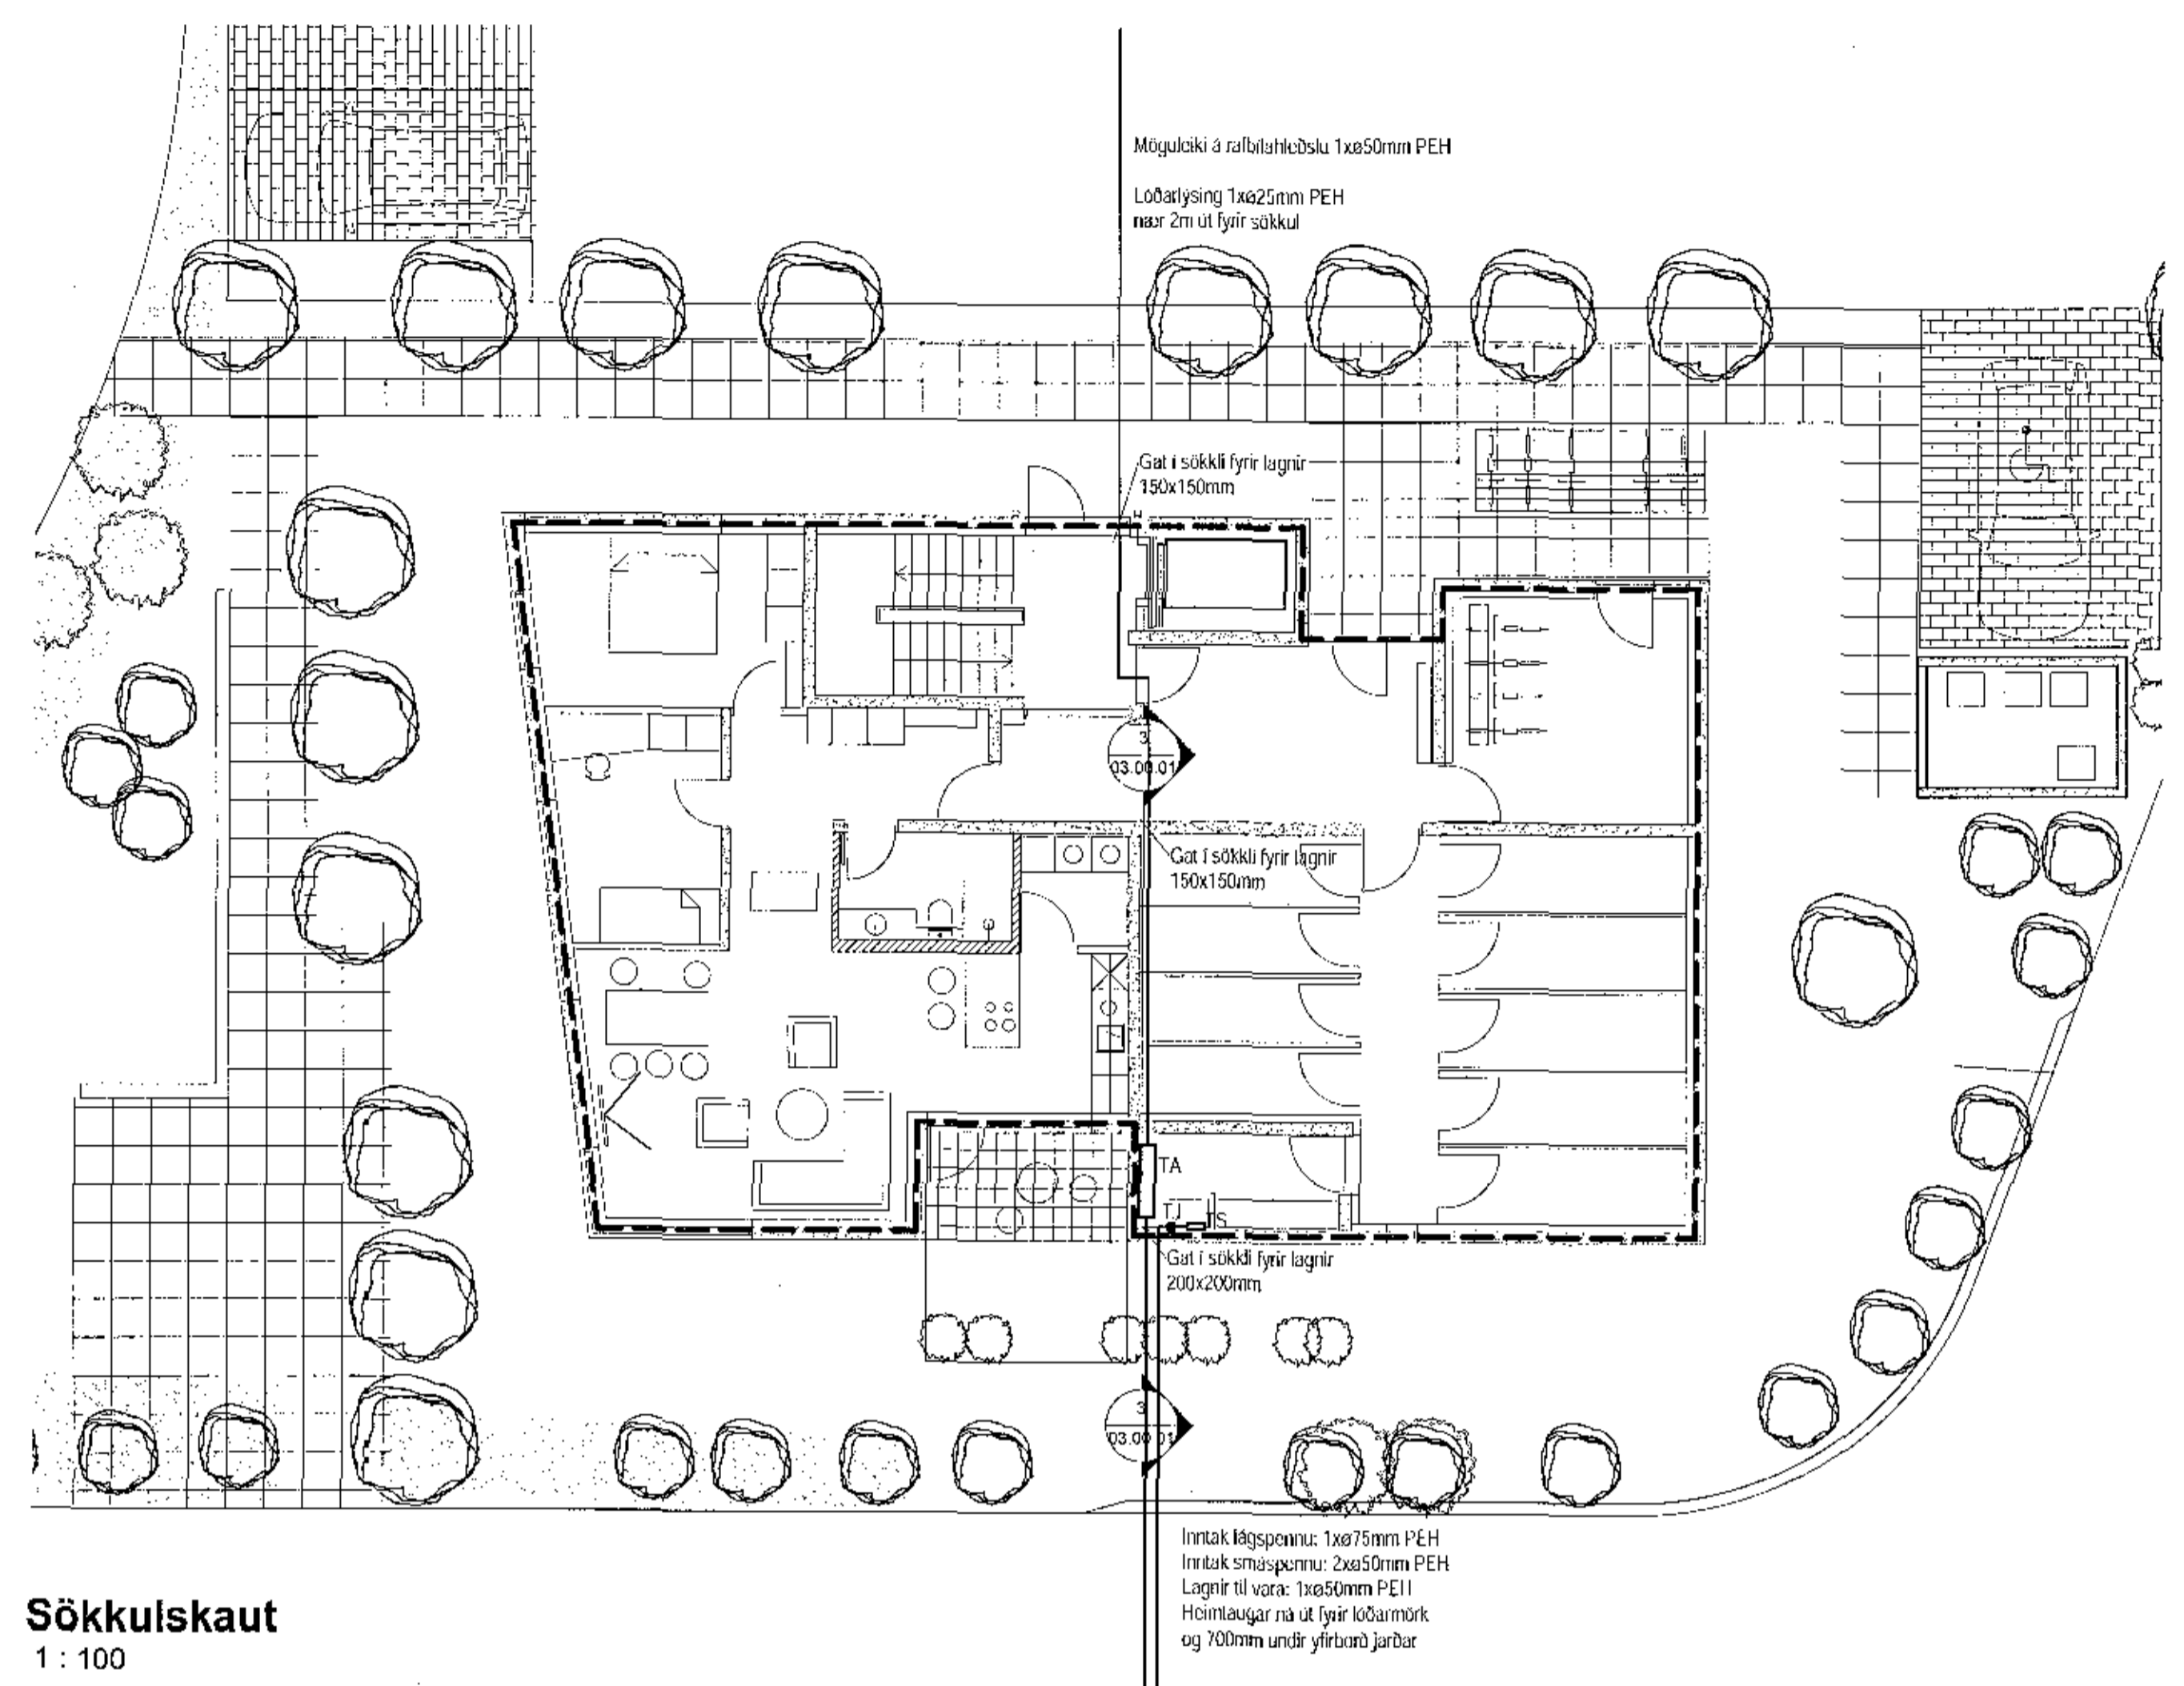

Sökkulskaut
1 : 100

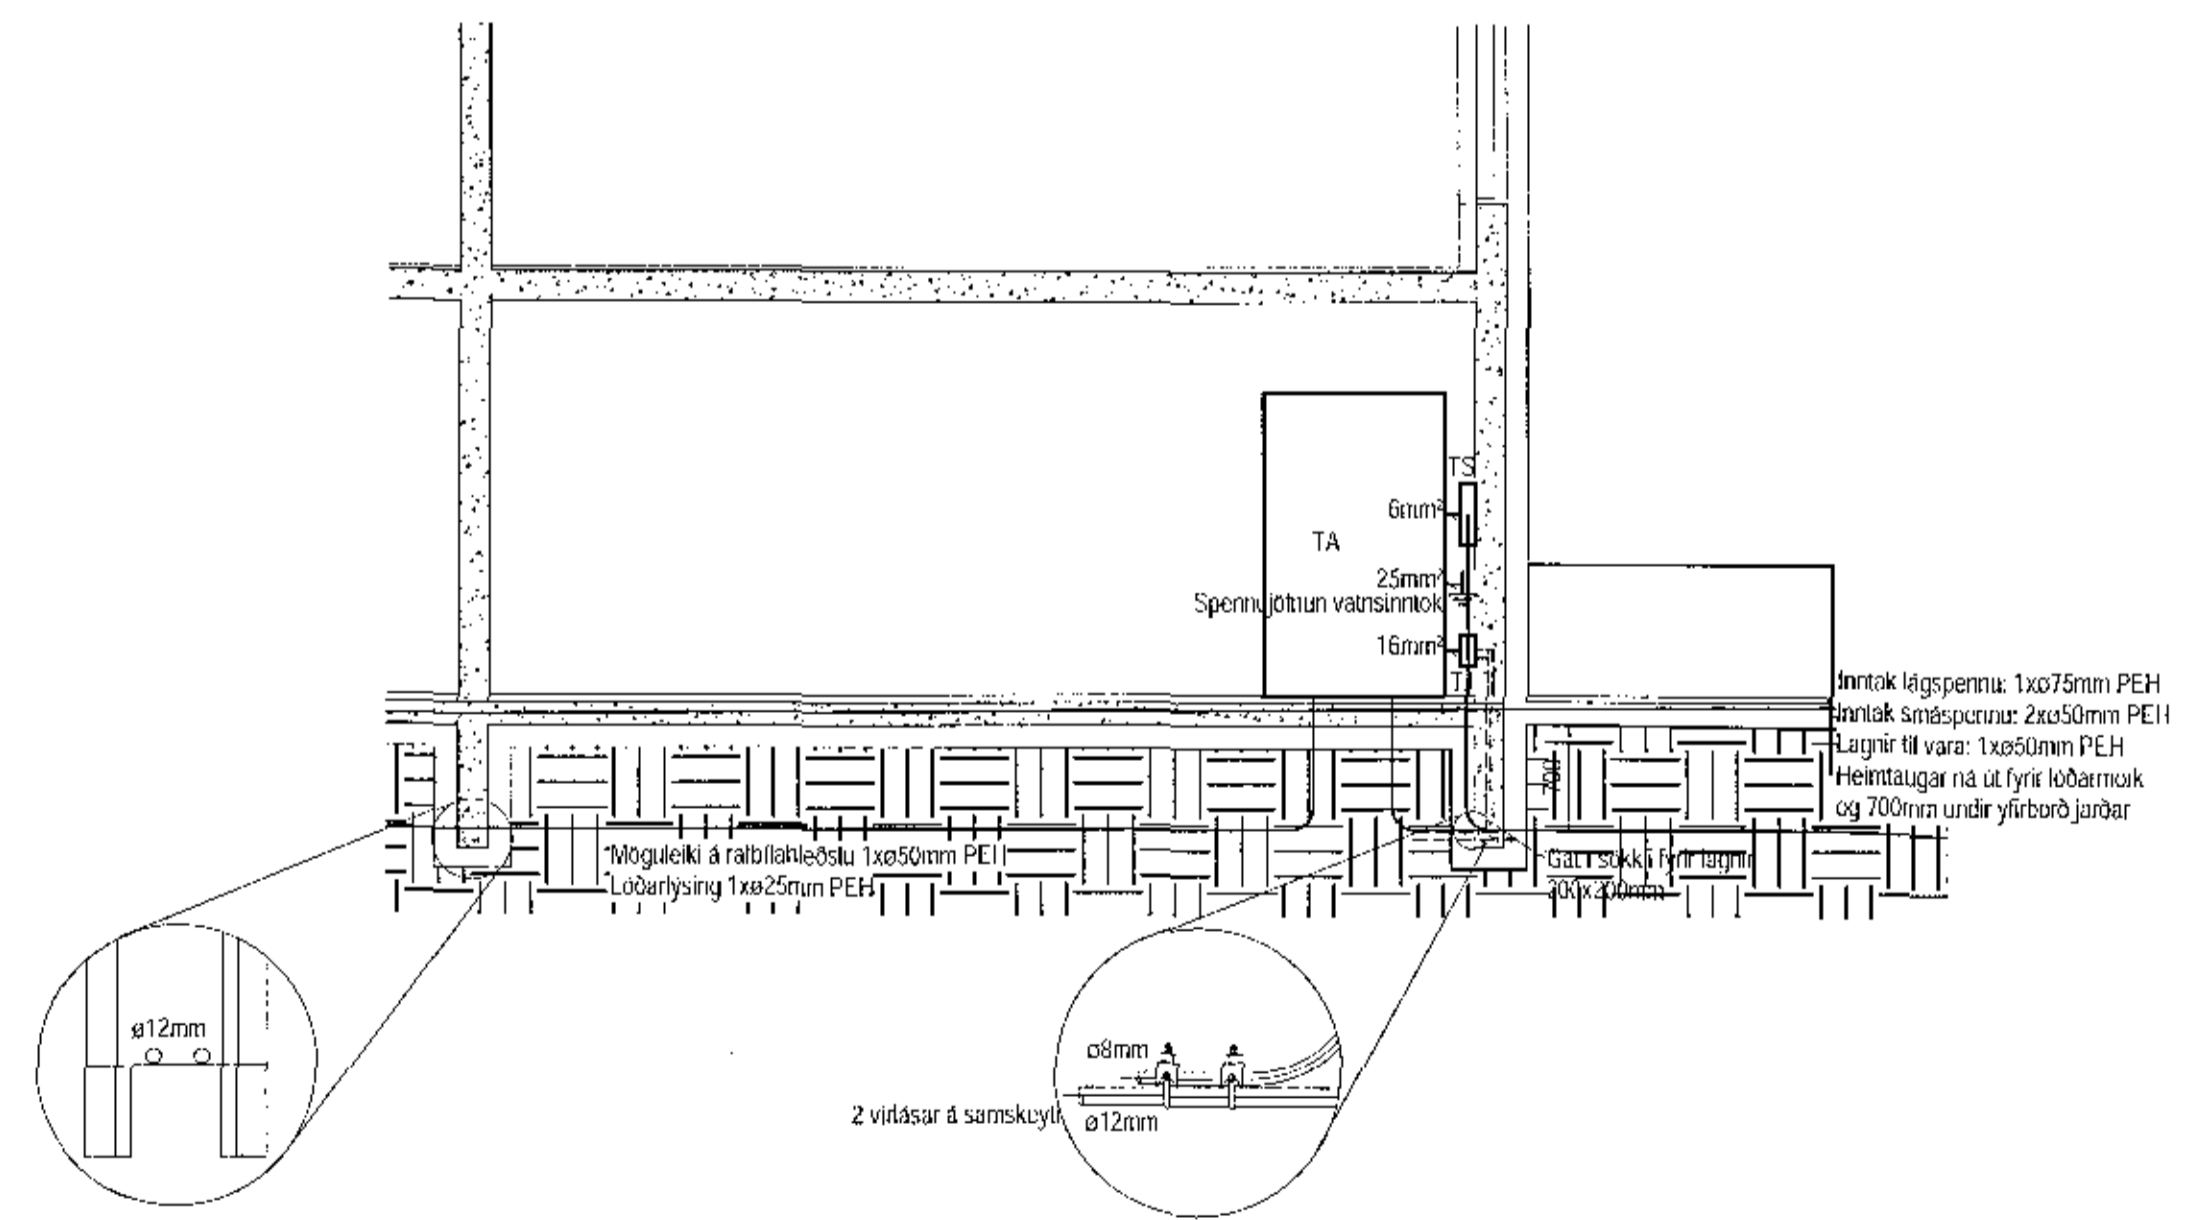

Snið í inntök
1 : 50

ÁRTUN ADALHÖNDUÐAR
ÚTI **INN**
A R K I T E K T A R
BALDUR Ó. SVAVARSSON
ARKTIST PAI SAMMÓK
120357 5149

Útg.	Dags.	Skýring	Br.	Sp.
VERKHÖNNUN VERKFRÆÐIRÁÐGJÖF				
BÜRNANLÓUNI 2, 108 REYKJAVÍK SÍMI: 670-5800, FAX: 650-107-1283 WWW.VERKHONNUN.IS, VERKHONNUN@VERKHONNUN.IS				
Magnús B. Þórðarson kt.030879-4199 WBP Samband: E-mail: magnus@verkhonnun.is Úndirskrift: <i>Magnús B. Þórðarson</i>				
Verkefni: GEISLASKARD 2 RAFLAGNIR AFSTÖÐUMYND, SÖKKULSKAUT OG SNIÐ				
Afskiptadagur:				
Úndirskrift/Ábyrgð:	BEK	MEP	20.12.2017	Sýi staða
1x06	1x06	1x06	1x06	1x06
2017-01-058		03.00.01		
SÖKKULSKAUT, SNIÐ OG RAFLAGNIR				