
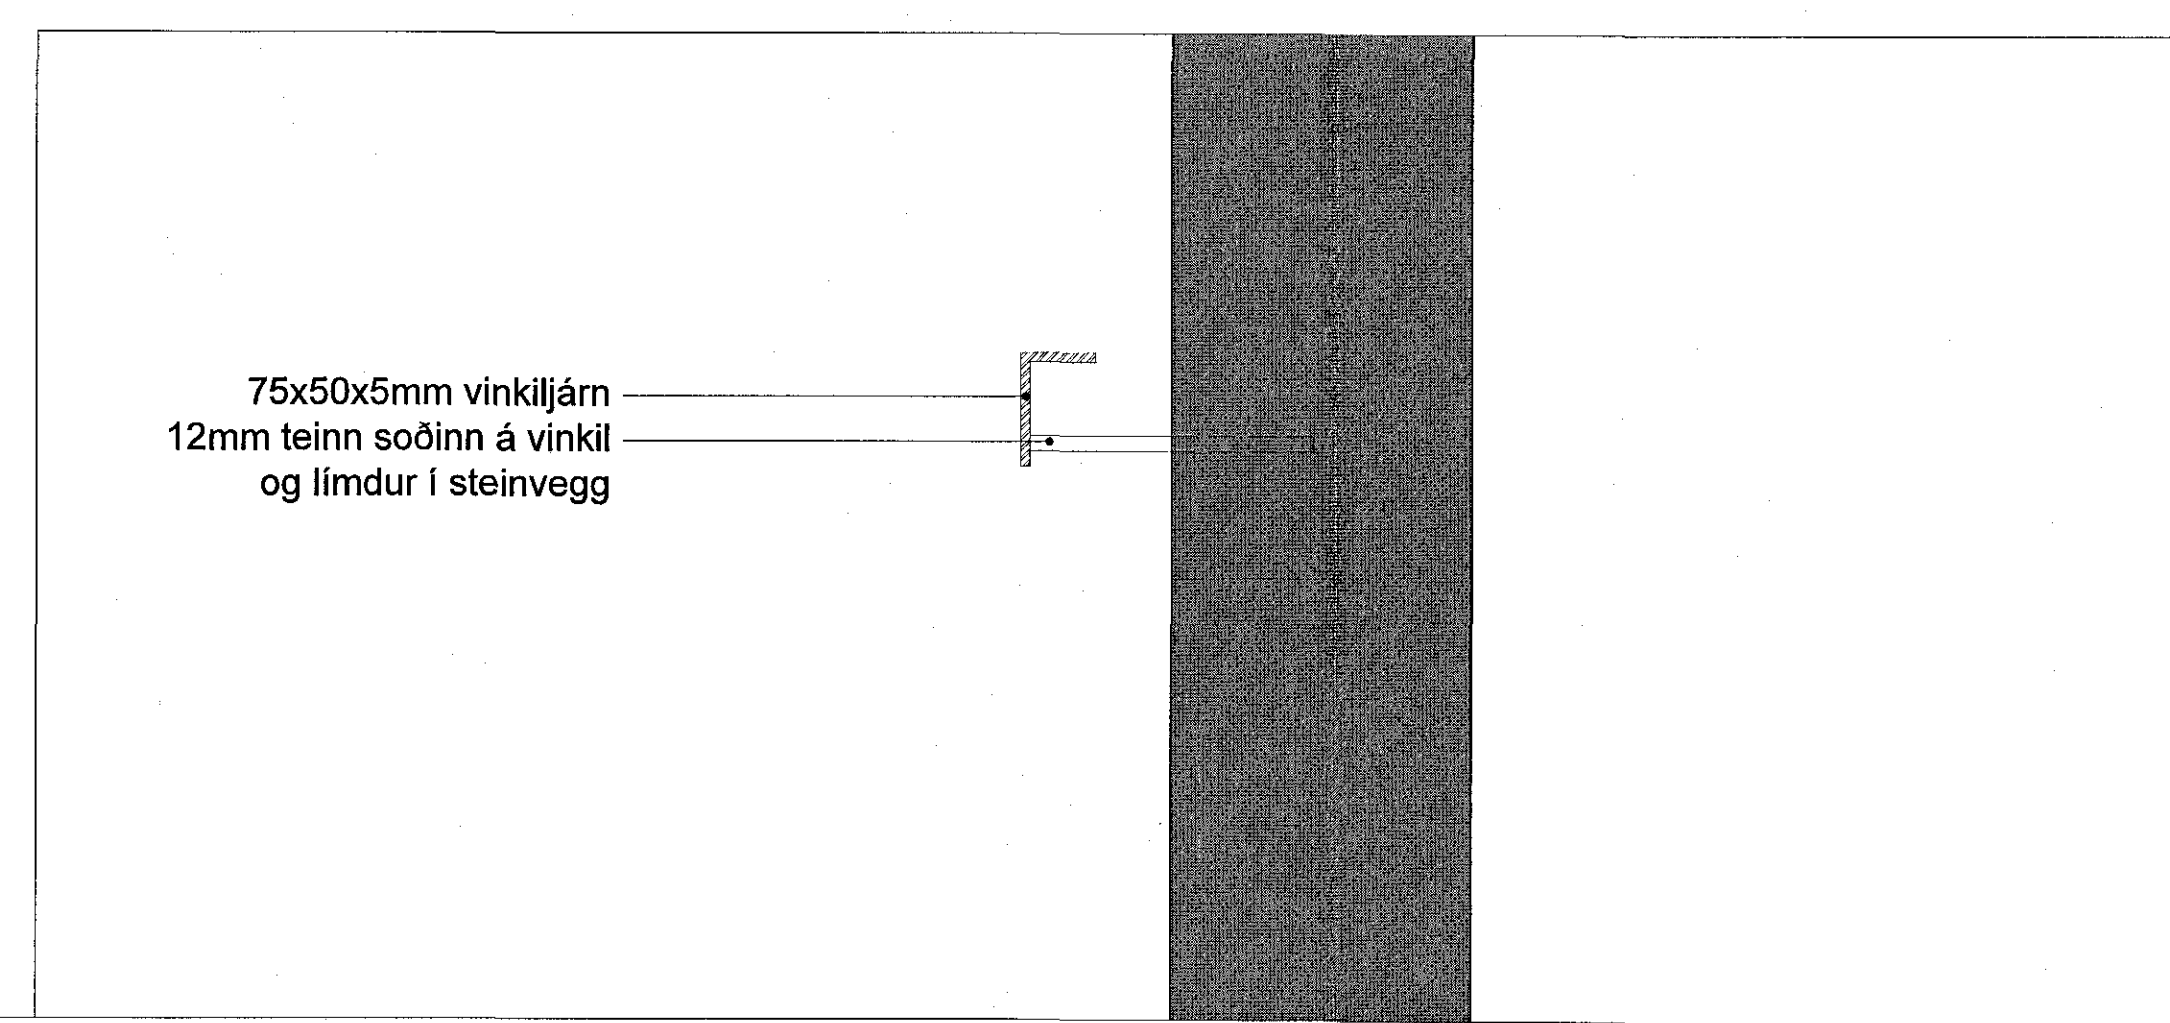
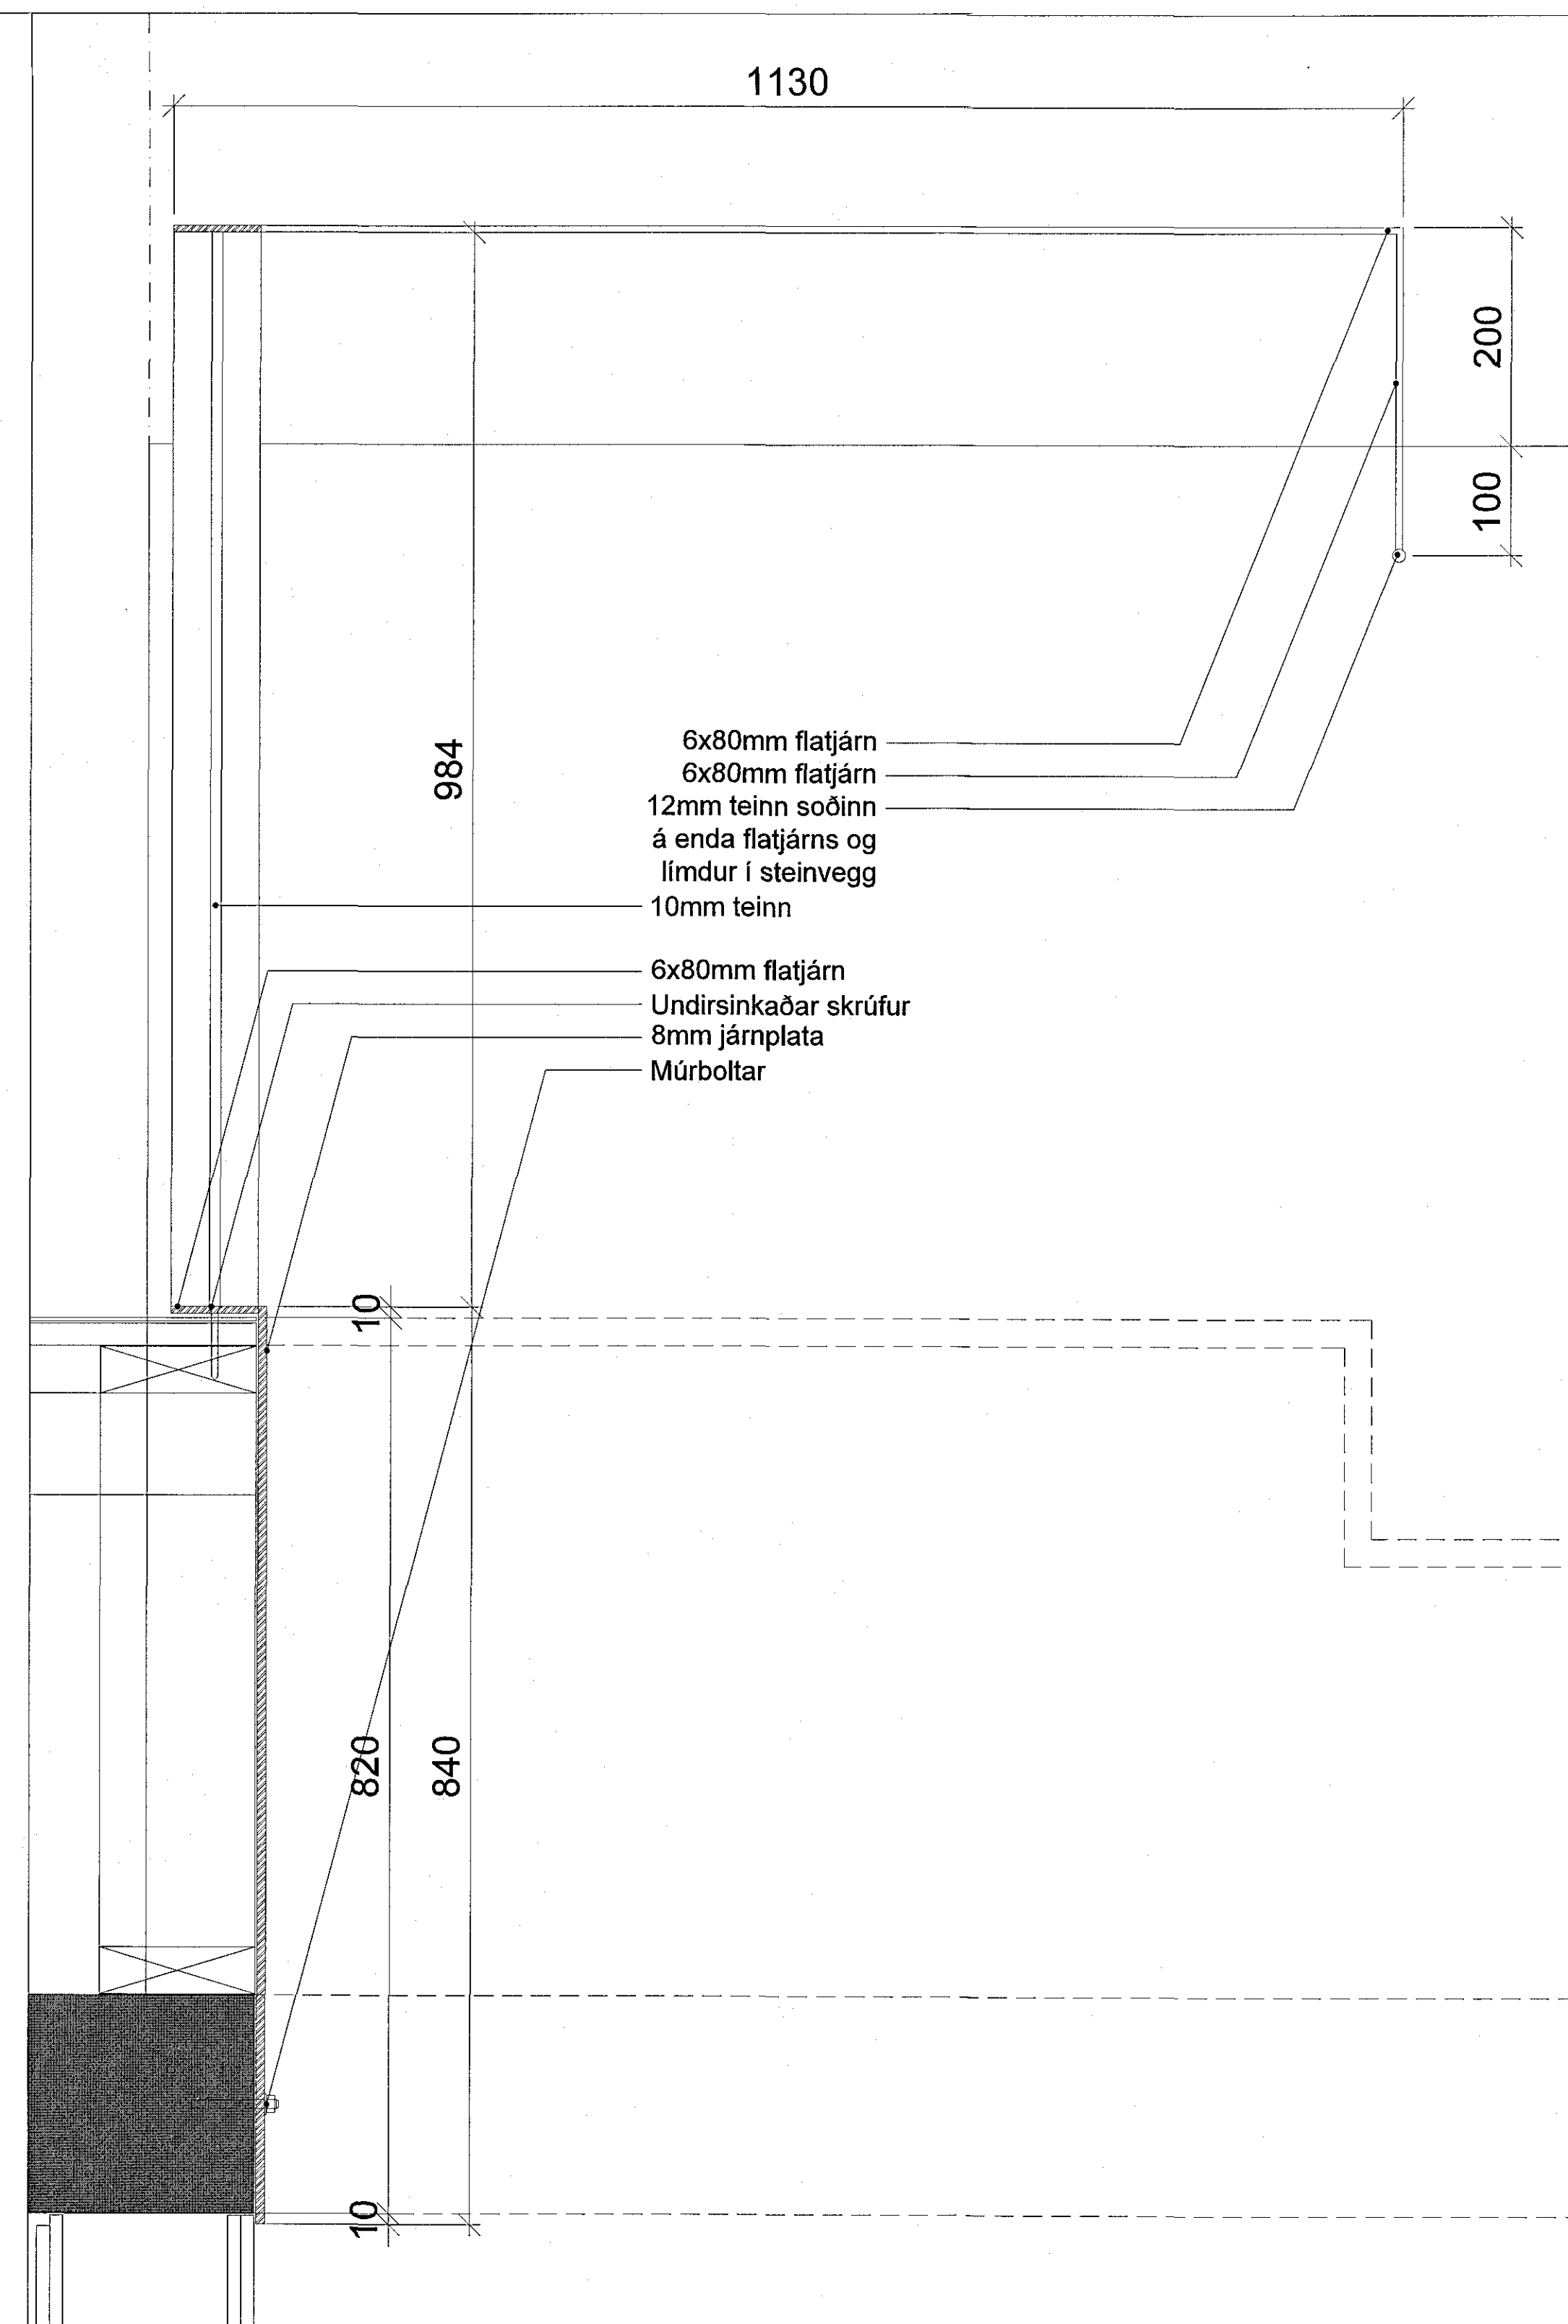
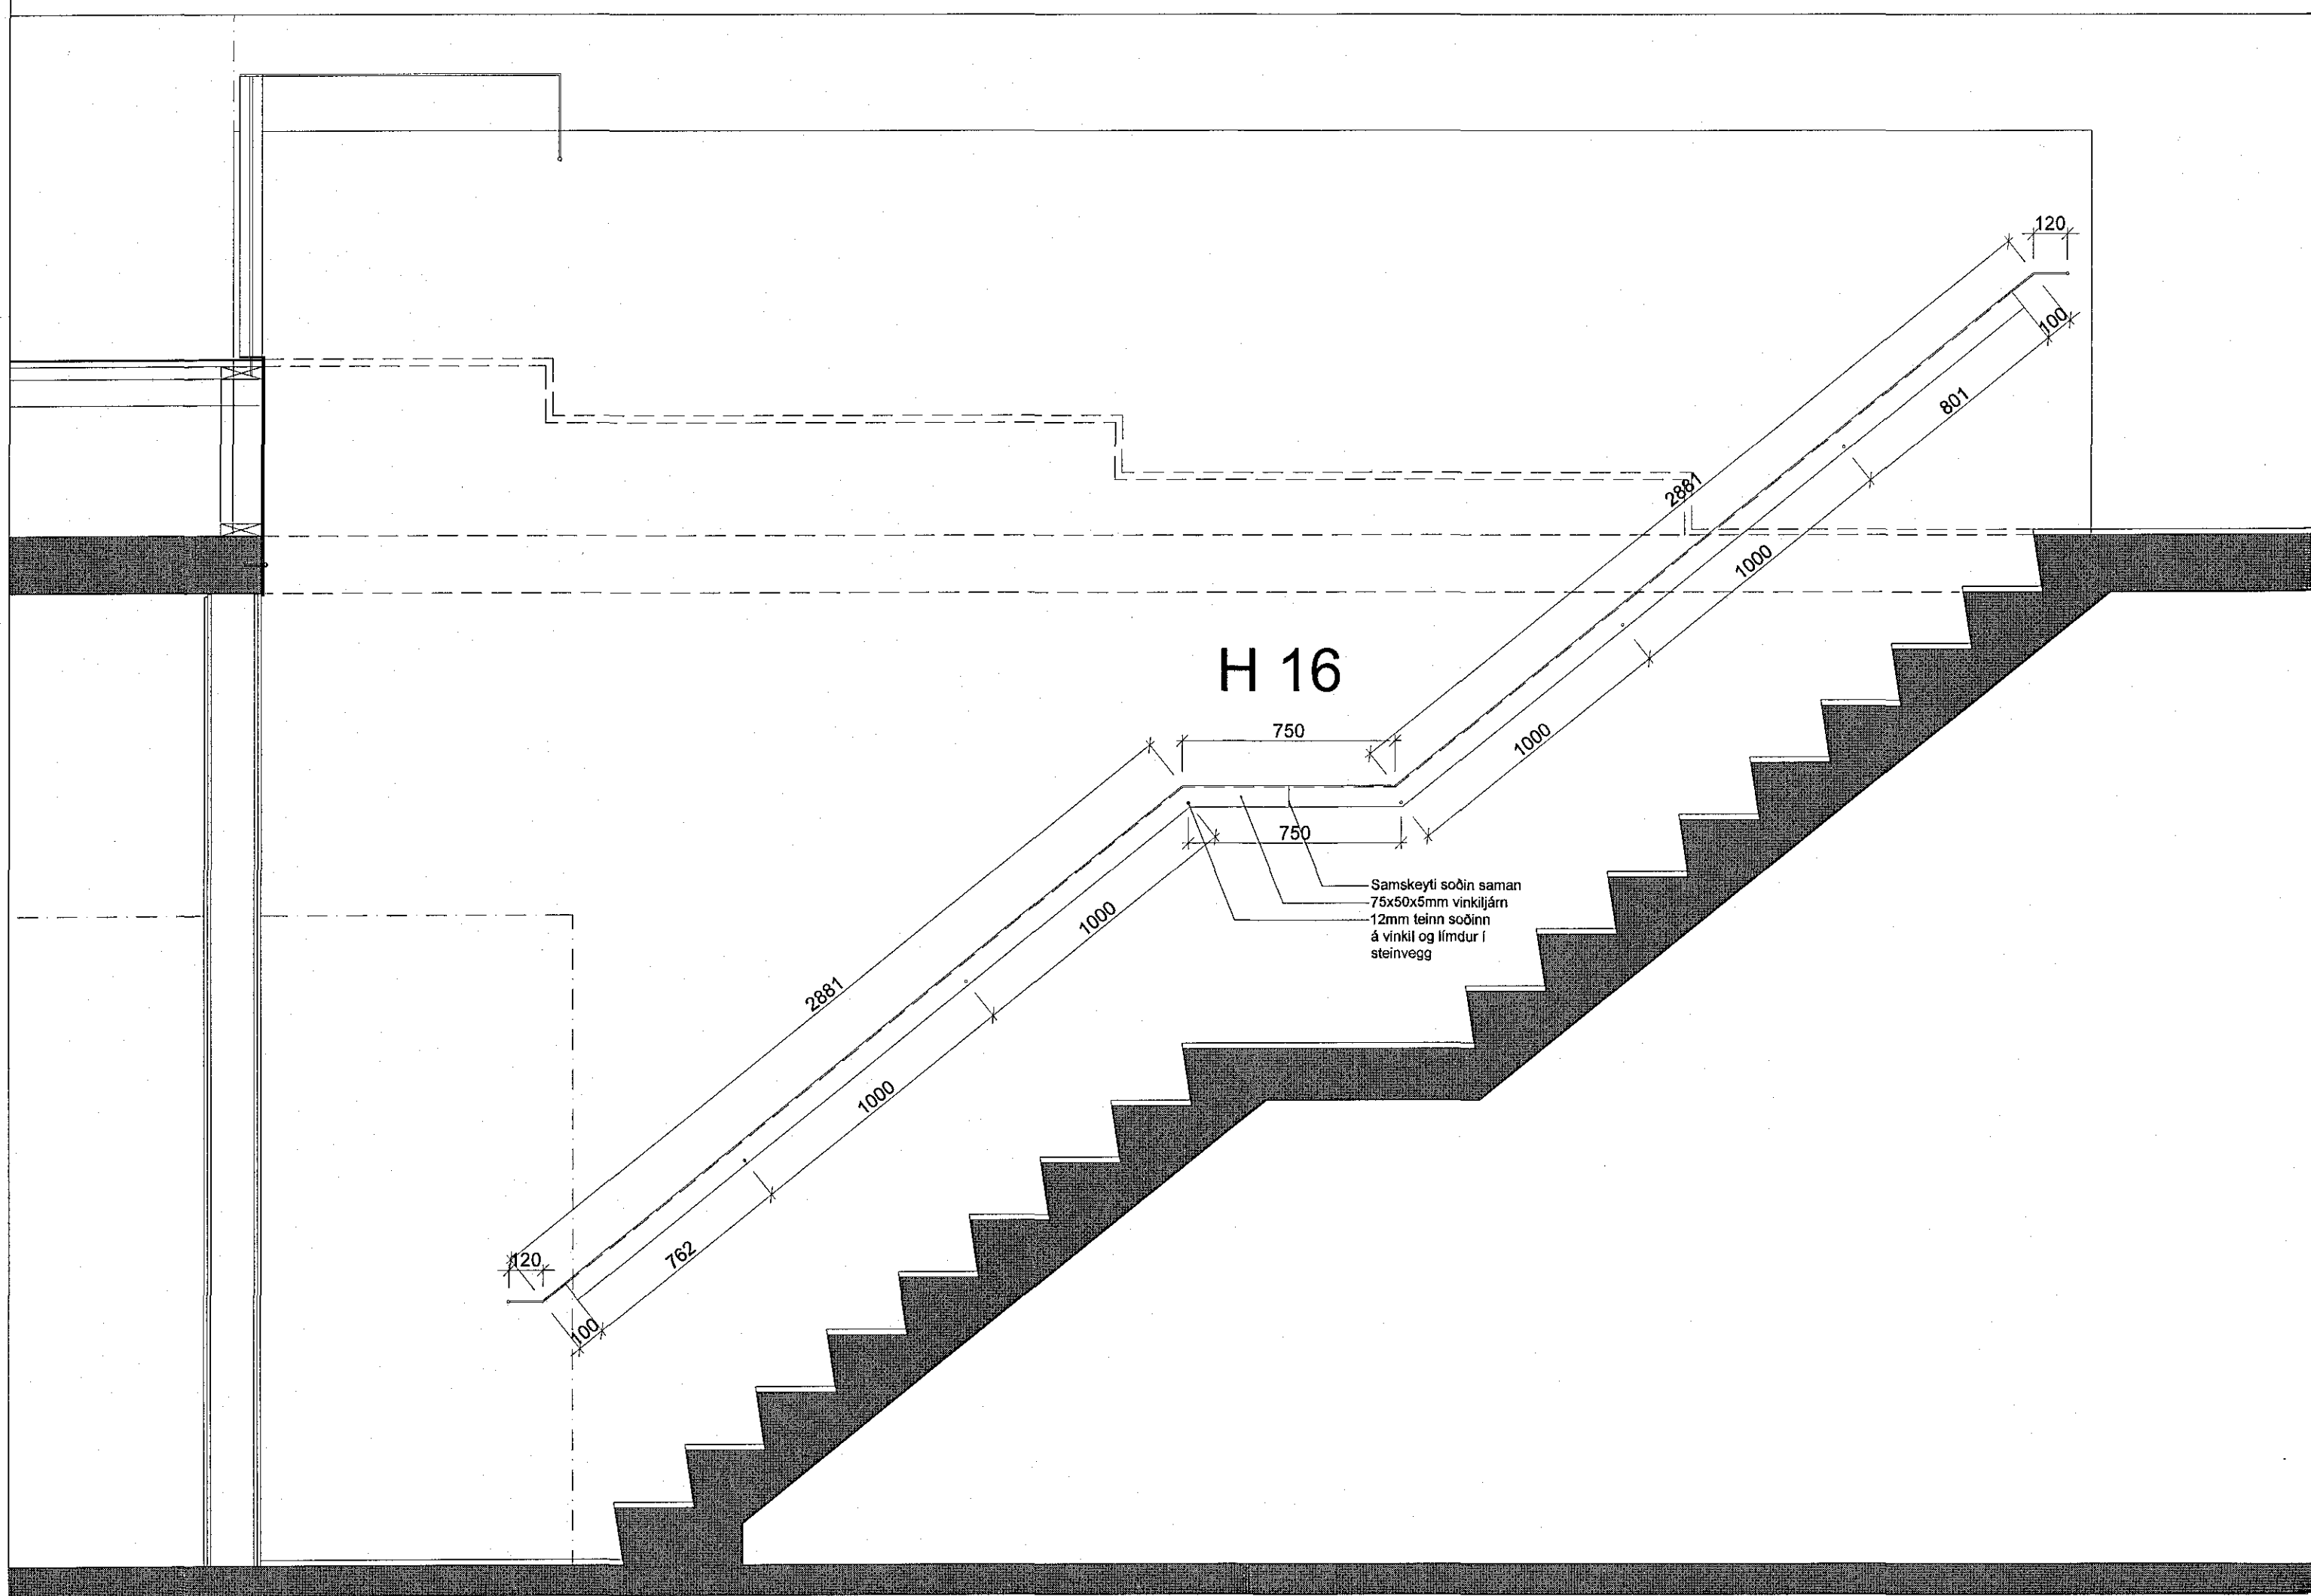


H 15

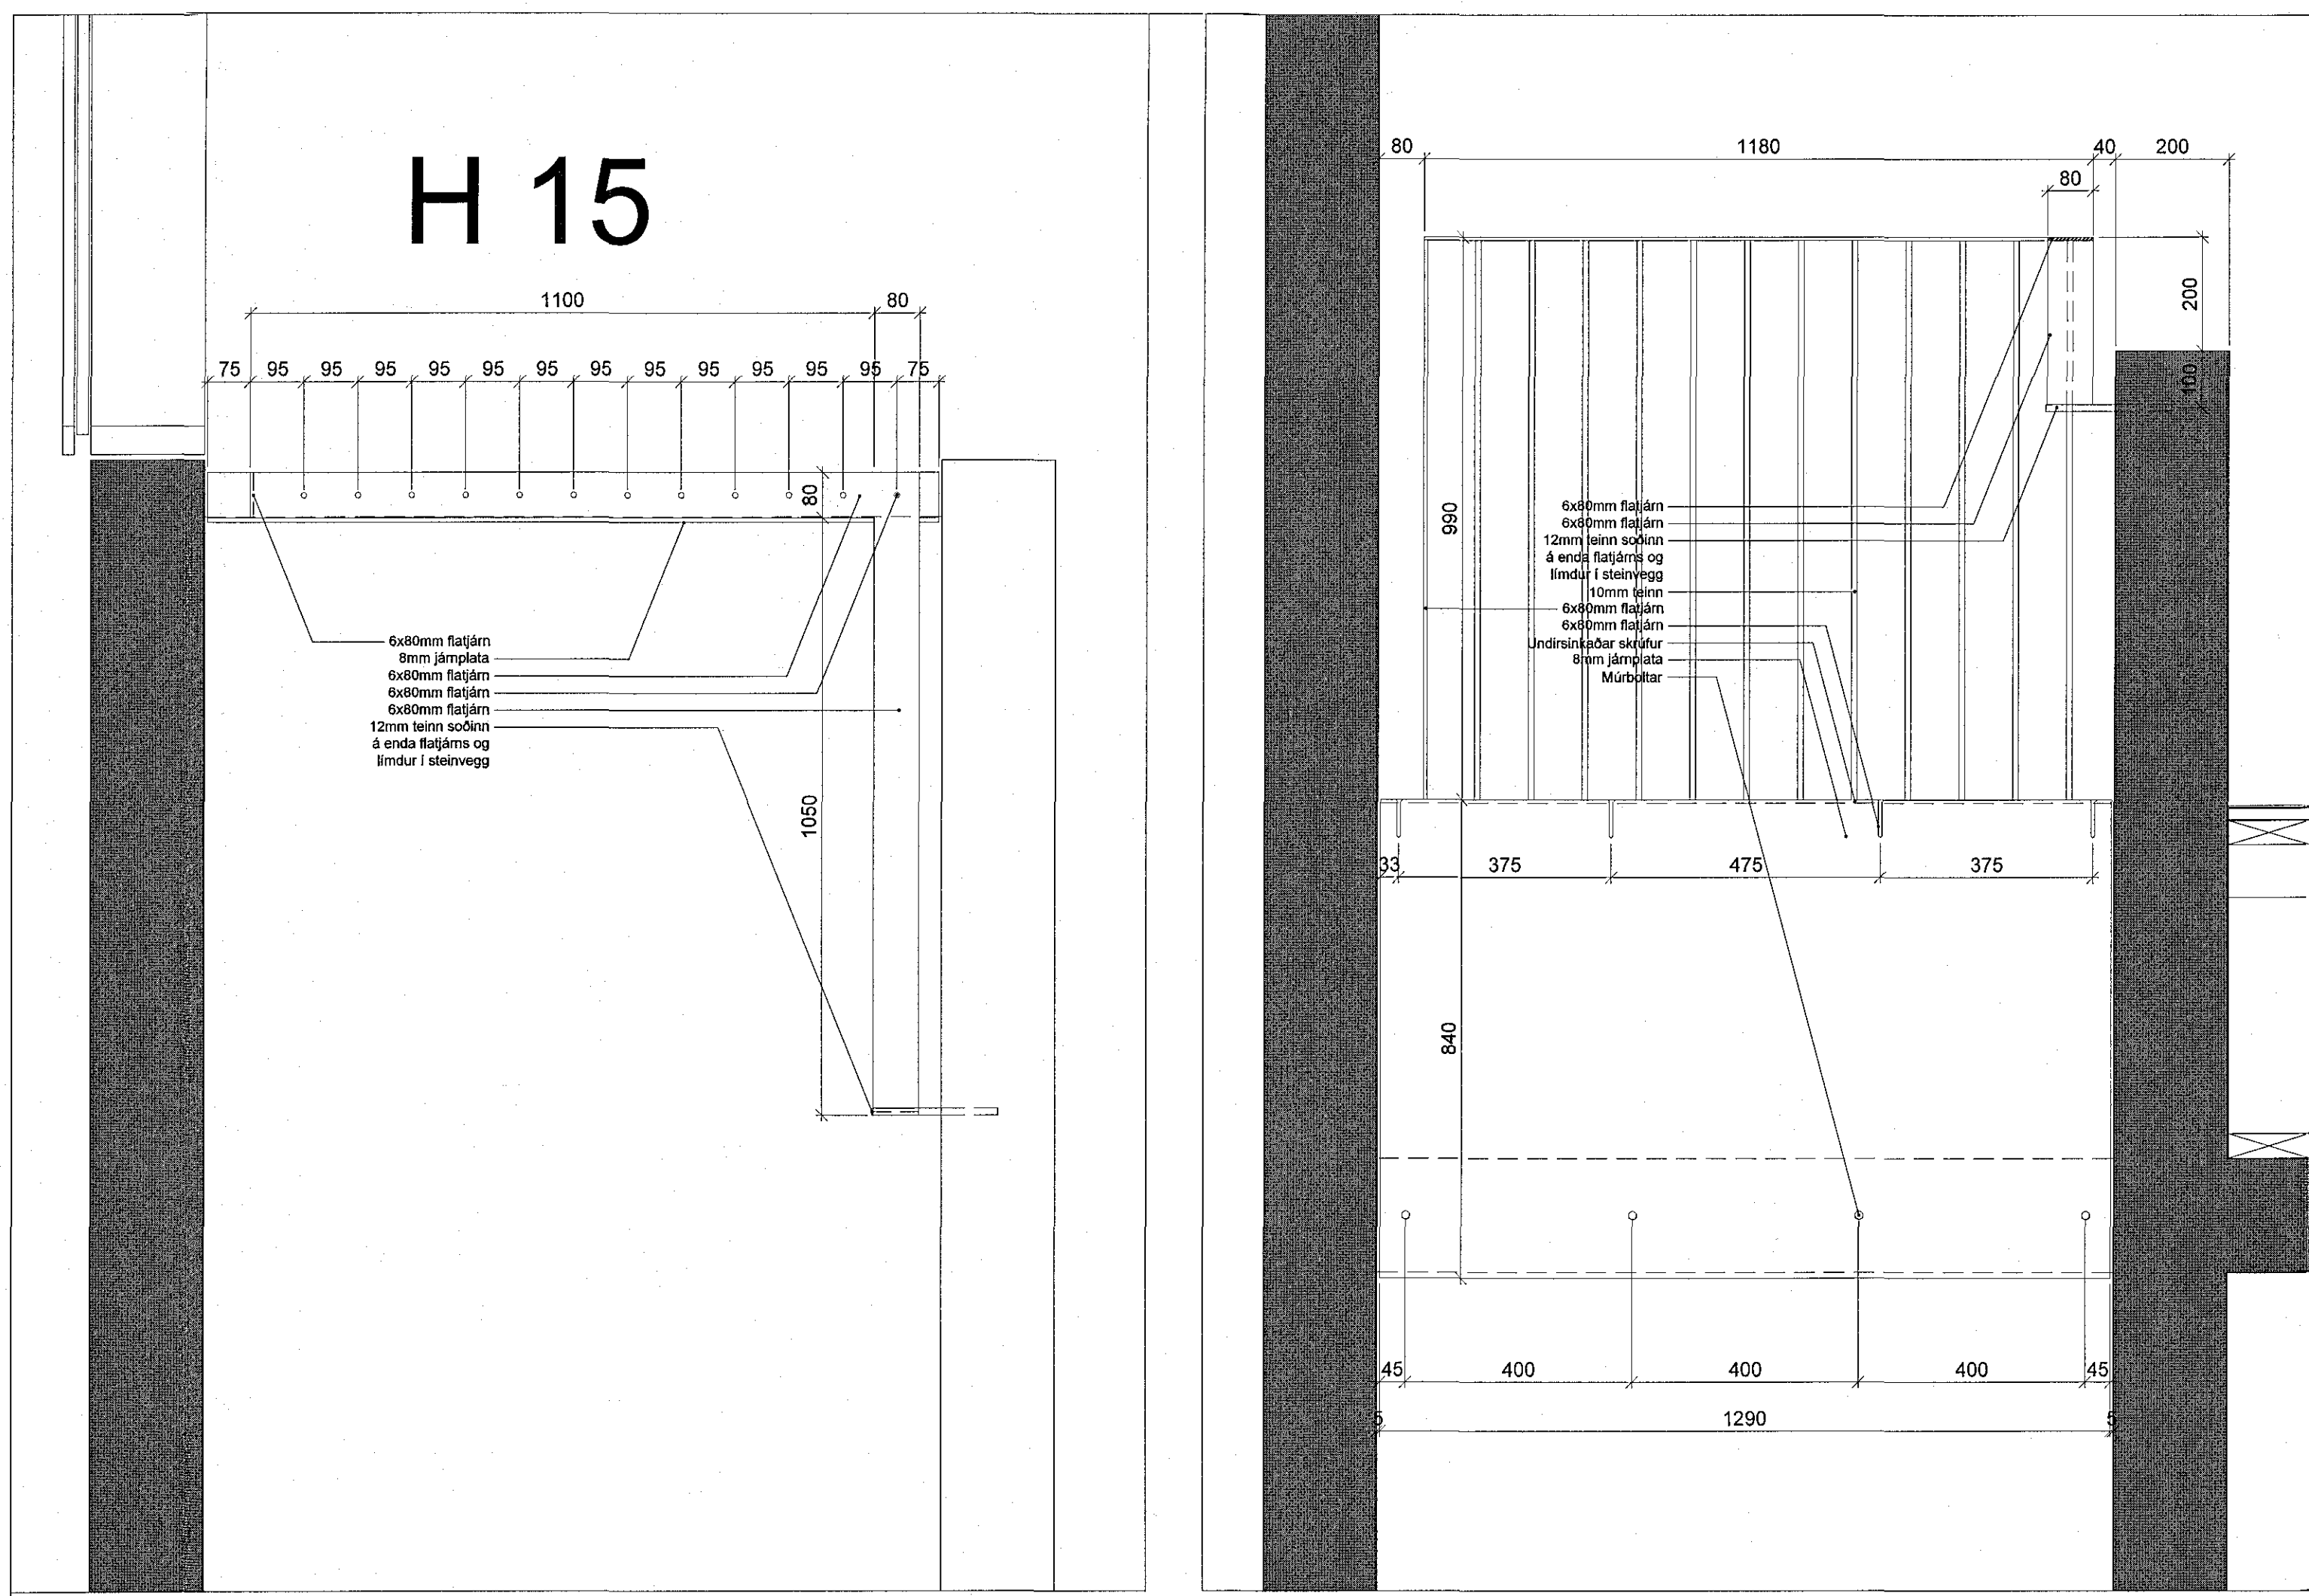

Samþykkt þann
12. feb. 2018
Byggingafræðingur H. H. H.

C:
B:
A:
BREYTINGAR: _____ DAGS: _____

LYKILMYND:

Heilsuræktarstöð Tjarnarvöllum 7

VERKTEIKNINGAR
HANDRÍÐ snið, útlit, sérhlutar

VERK: WCTJ-1706
KVARÐI: 1:20, 1:10, 1:5
DAGS: 01.11.2017
TEIKNAD: AL
SKRÁ: grunnur-1.dwg

ÚTI **INNI**

ARKITEKTAR

ÞINGHOLTSSTRÆTI 27 101 REYKJAVÍK
SÍMAR 5527660 & 5627660 FAX 5527661
NETFANG ui@ul.is
VEFFANG http://www.ul.is
BALDUR Ó. SVAVARSSON ARKITEKTAR FAÍ
JÓN ÞÓR ÞORVALDSSON ARKITEKTAR FAÍ
021256-7579

TEIKNINGANR: **A-502** BREYTING: