




Y43
505

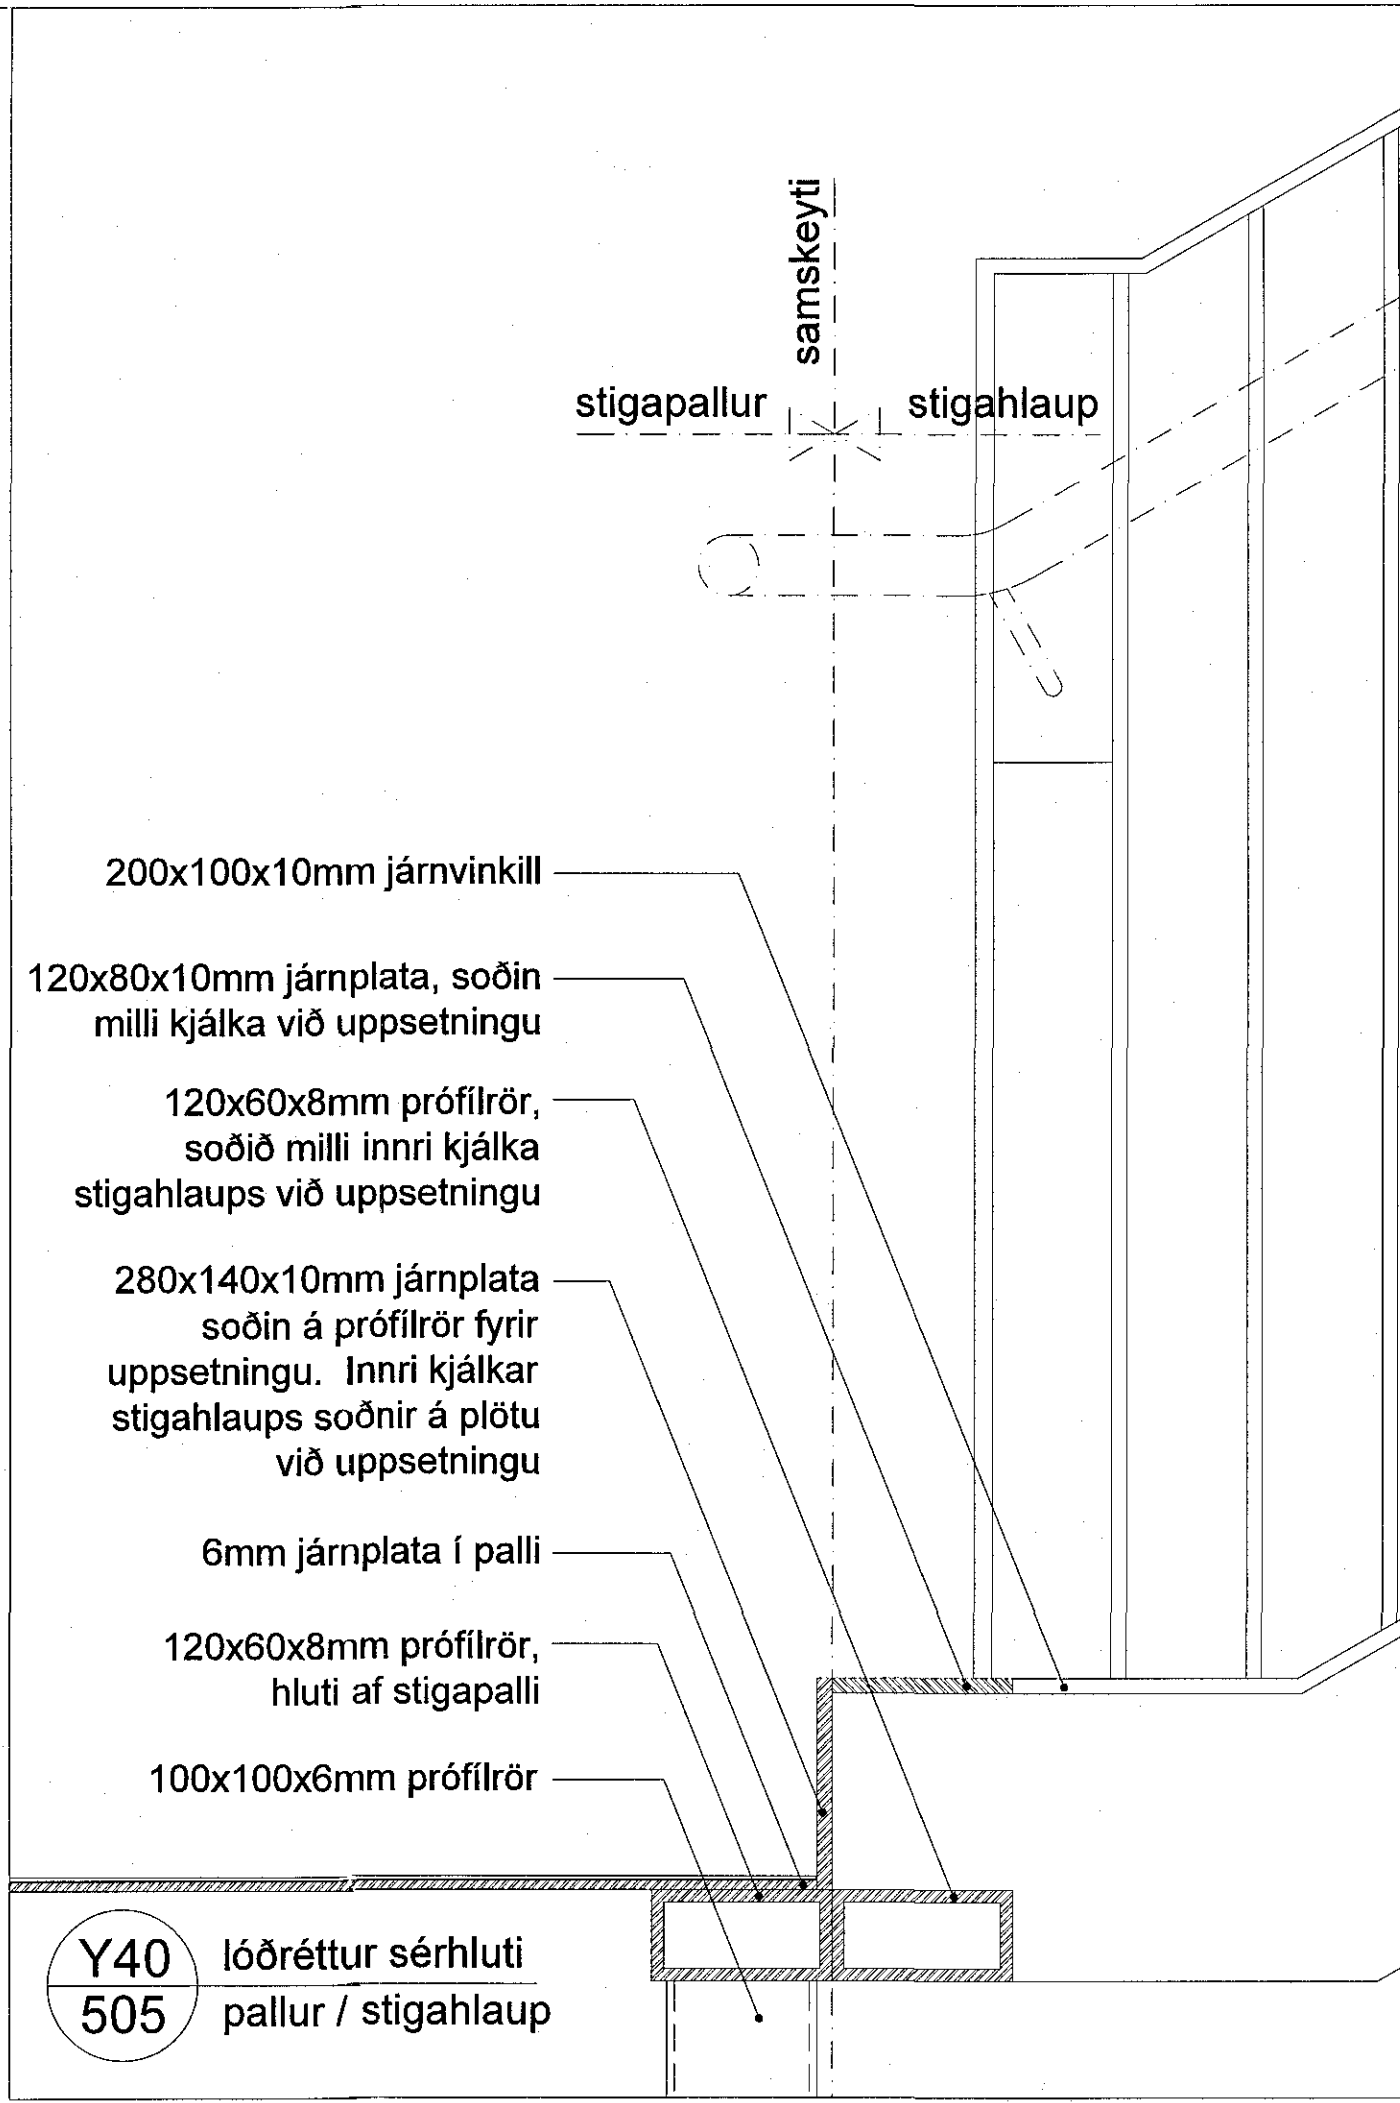


Y40
505

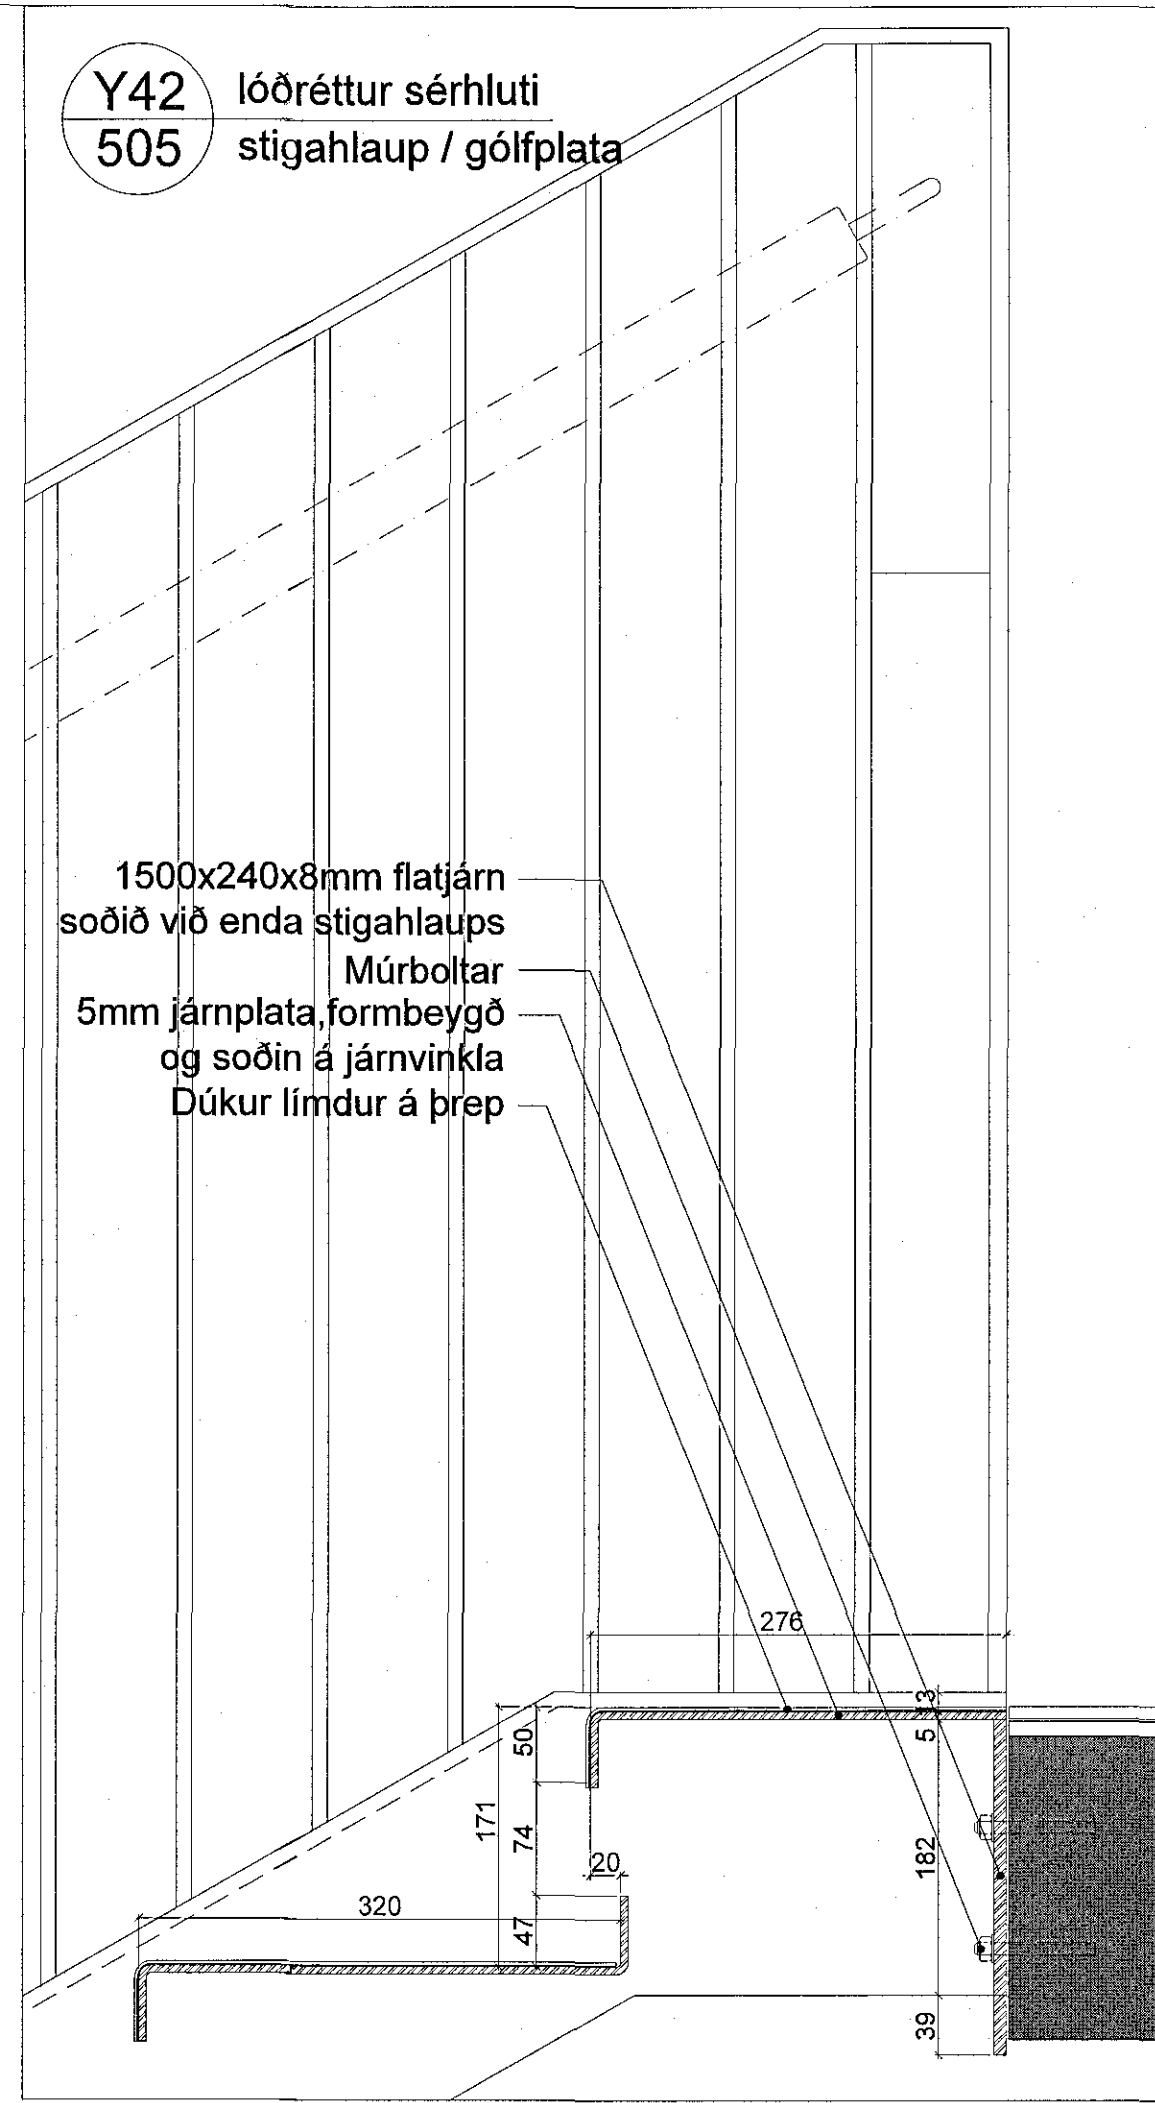

Y42
505

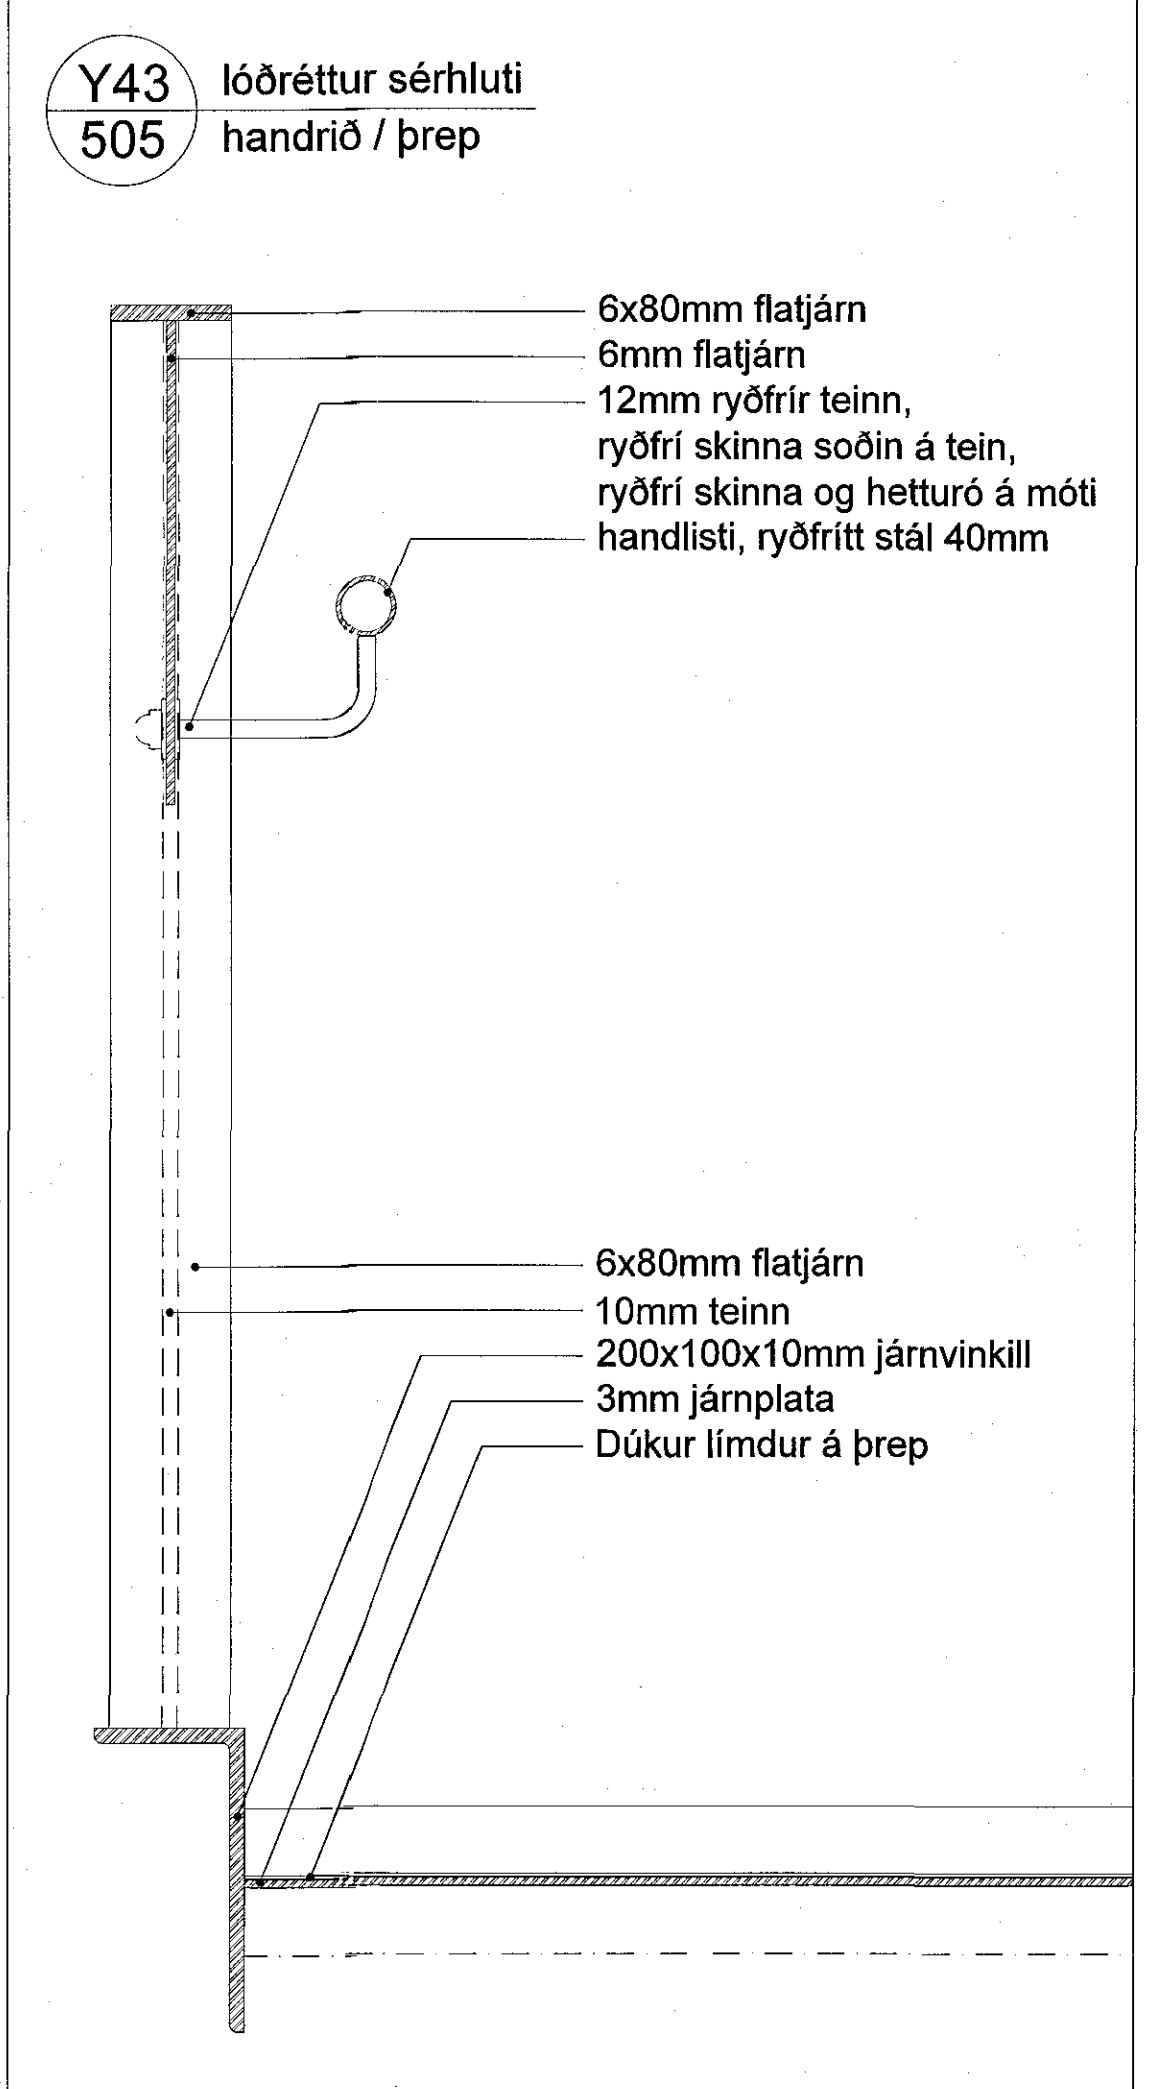

Y43
505

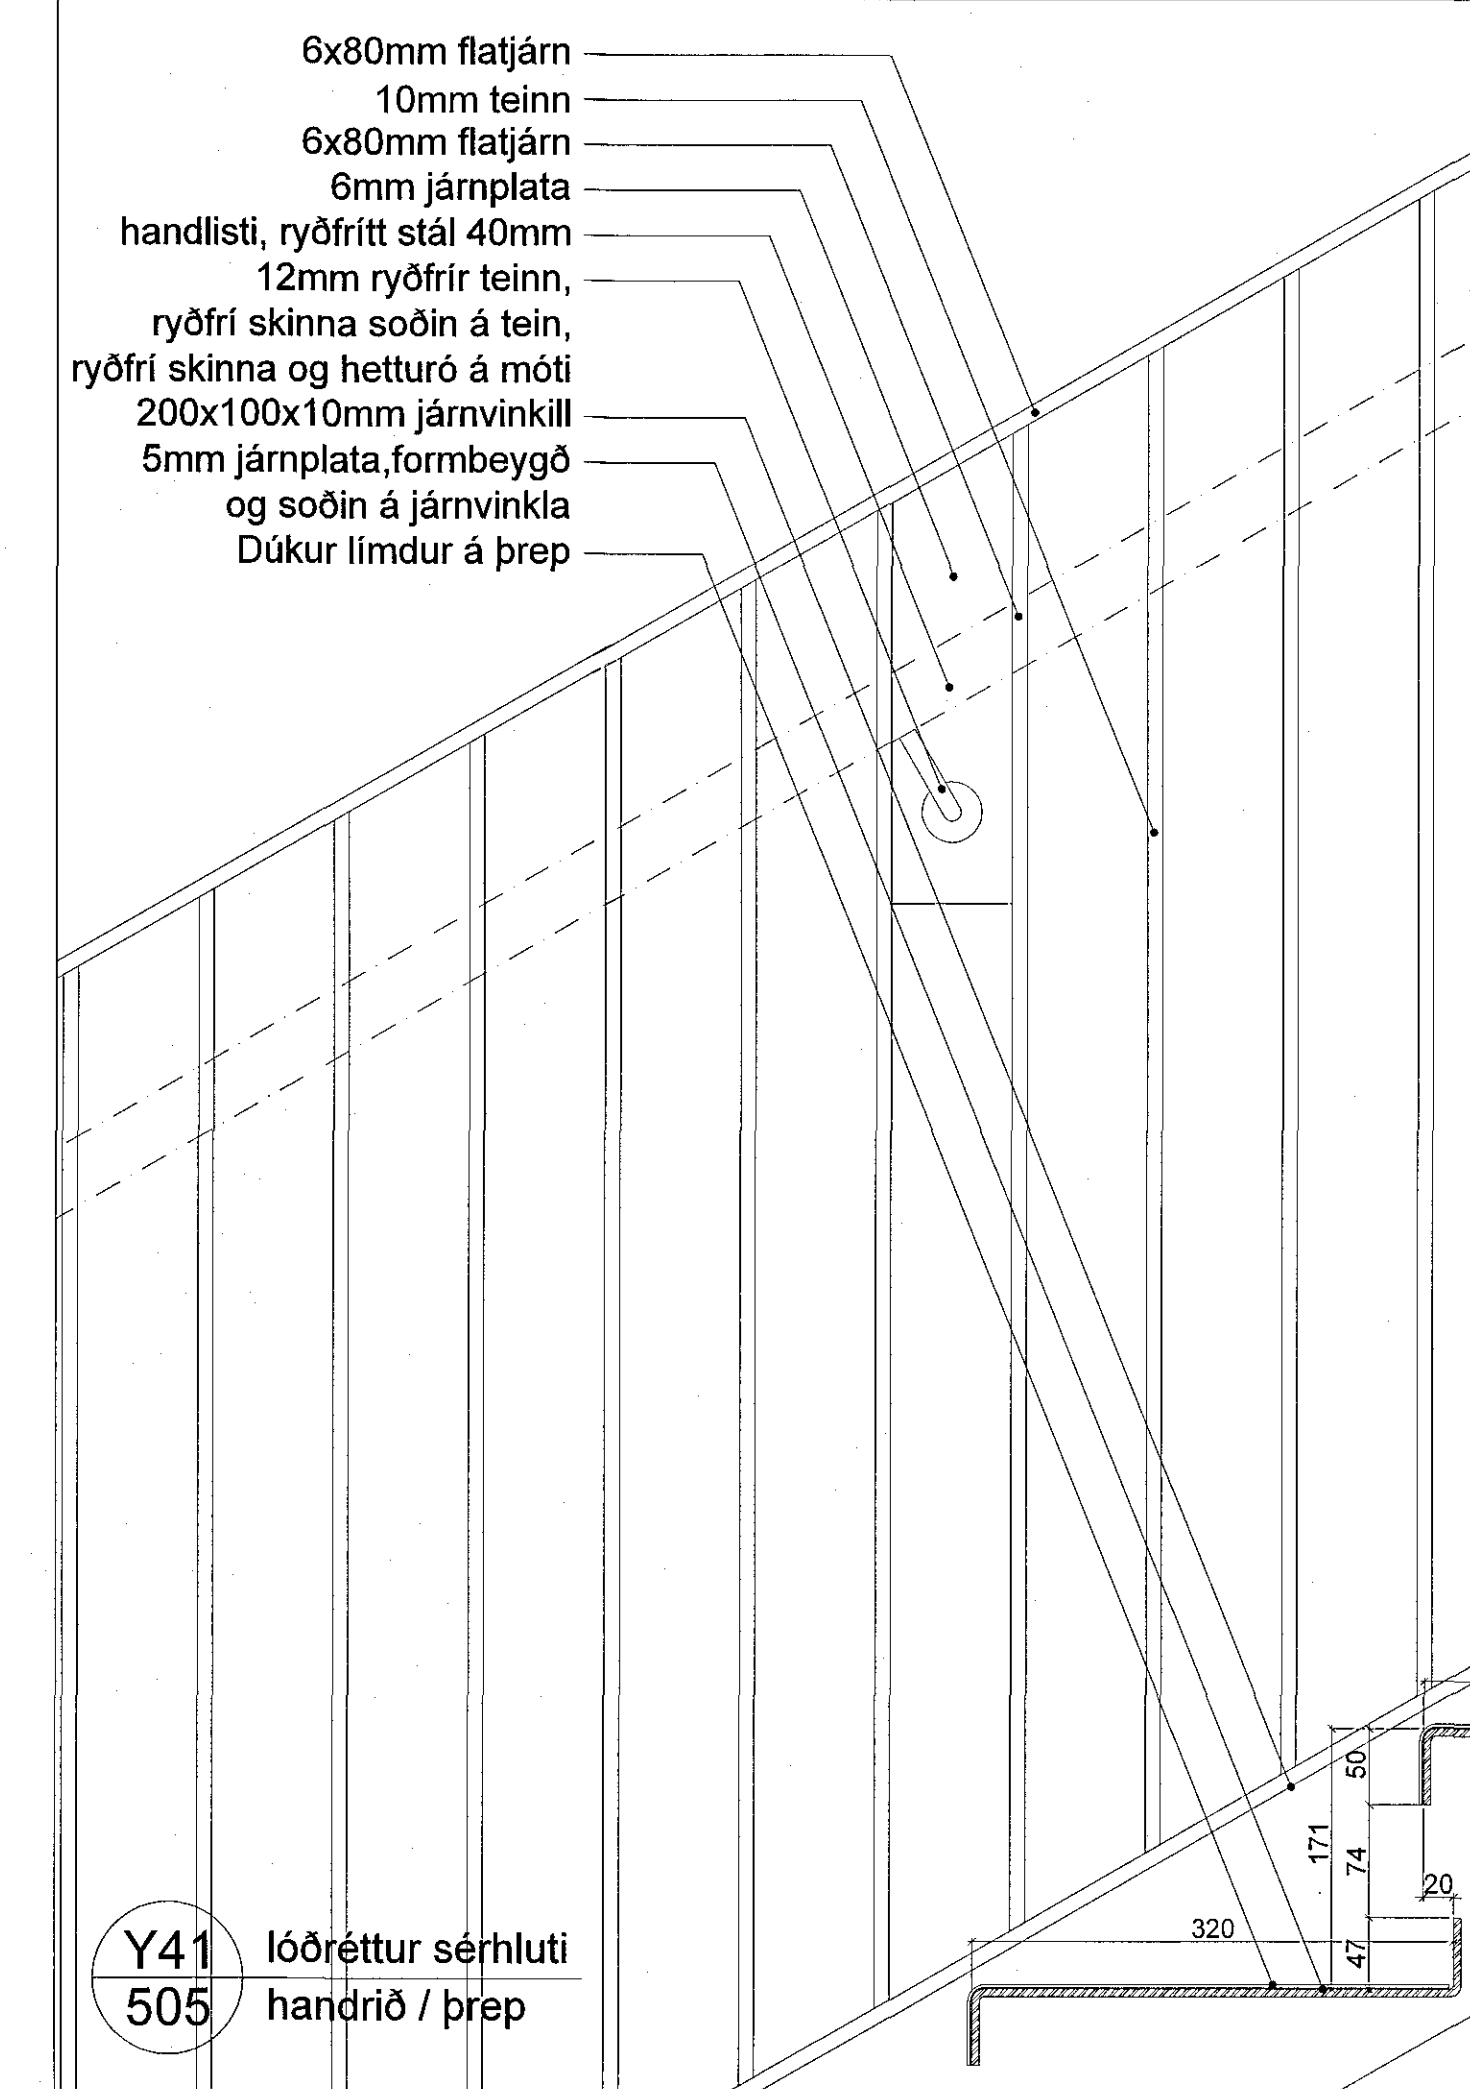

Y41
505

Samblykt þann
12. feb. 2018
Byggingafráttir / Byggingafráttir

C:
B:
A:
BREYTINGAR: _____ DAGS: _____

LYKLIMYND:

Heilsuræktarstöð Tjarnavöllum 7
VERKTEIKNINGAR
STÁLSTIGI snið, sérhlutar
VERK: WCTJ-1706
KVARNR: 1:10, 1:5 TEIKNÁÐ: AL
DAGS: 01.11.2017 SKRÁ: grunnur-1.dwg

ÚTI INNI
ARKITEKTAR
HINCHOLTSSTRUJETI 27 101 REYKJAVÍK
SÍMAR 5527660 & 5627660 FAX 5527661
NETFANG u@u.is
VEFFANG http://www.u.is
BALDUR Ó. SVAVARSSON ARKITEKTAR FAÍ
JÓN ÞÓR ÞORVALDSSON ARKITEKTAR FAÍ
TEIKNINGANR: **A-505** BREYTING: _____