
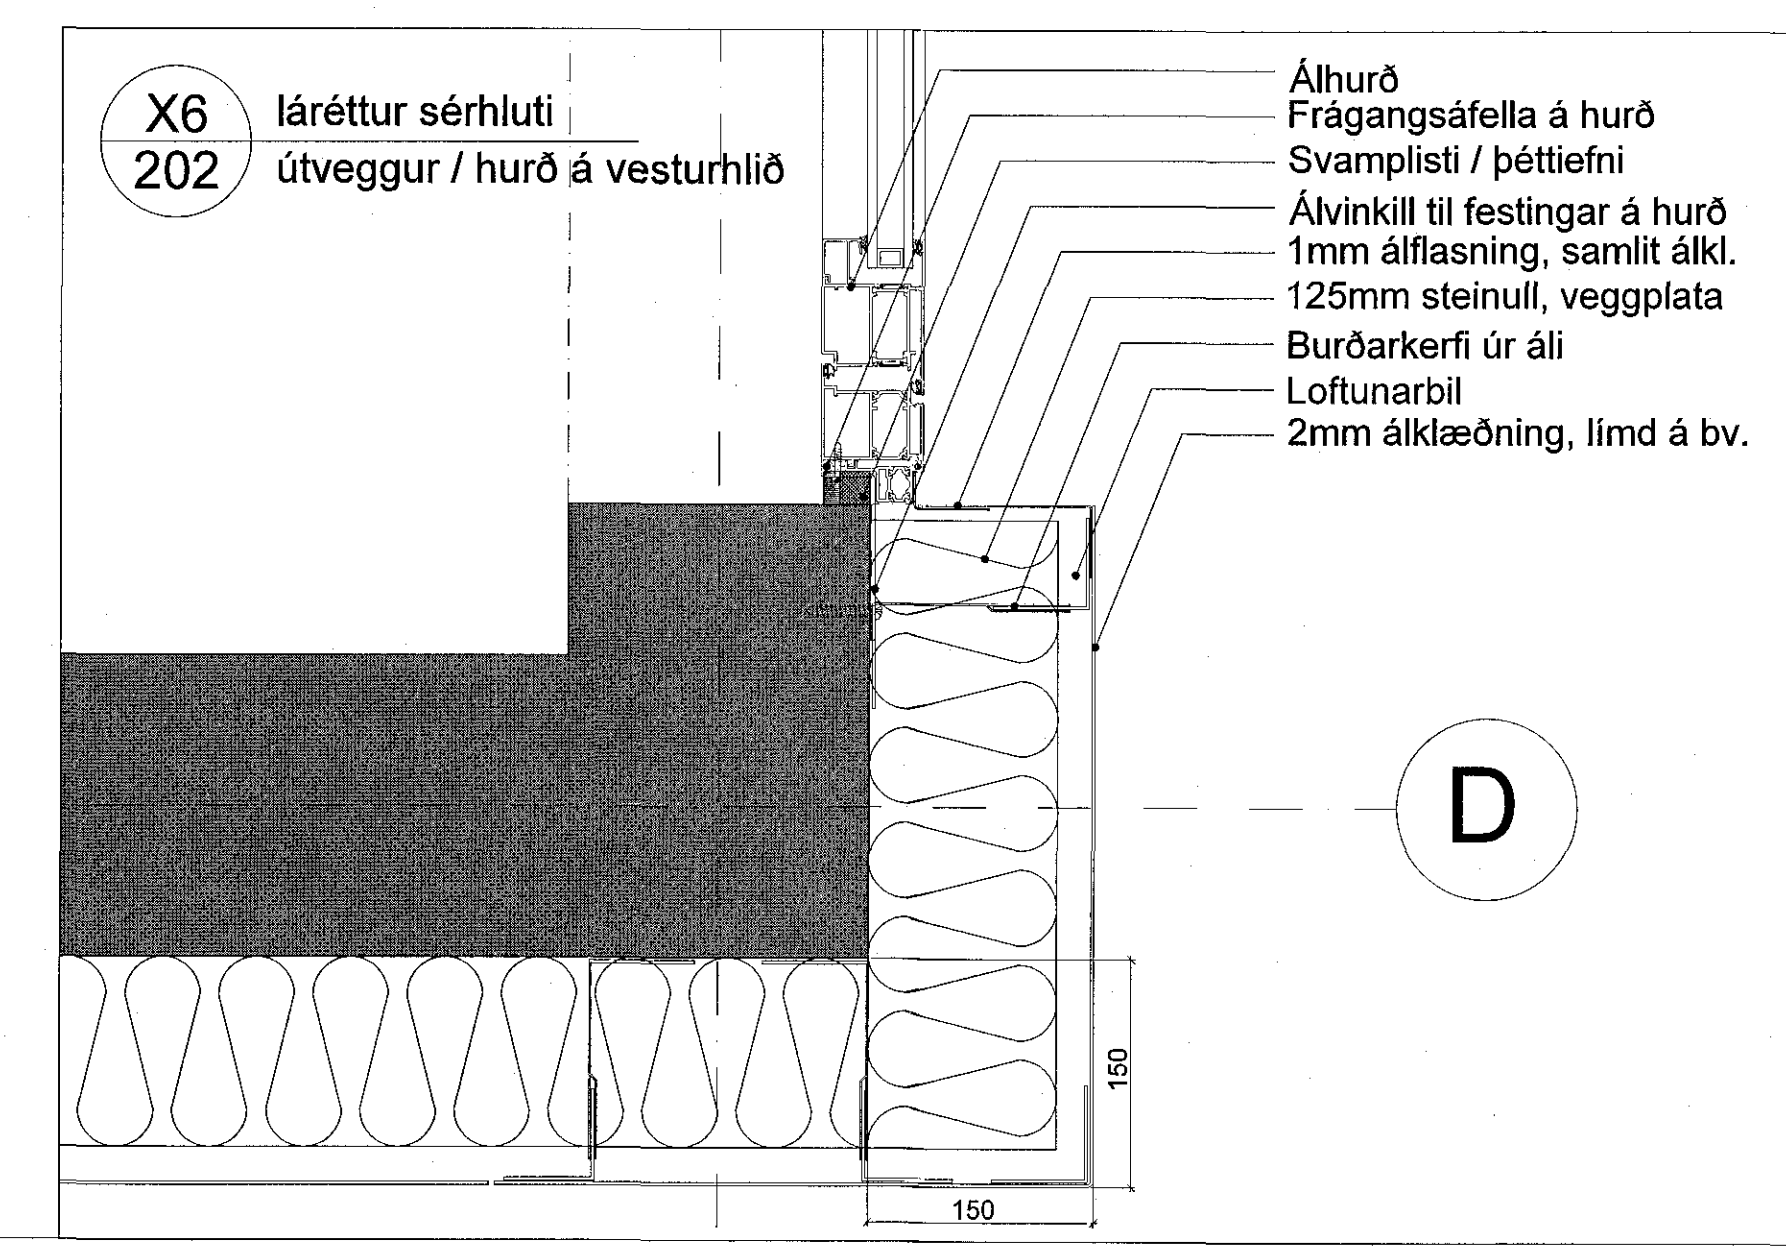
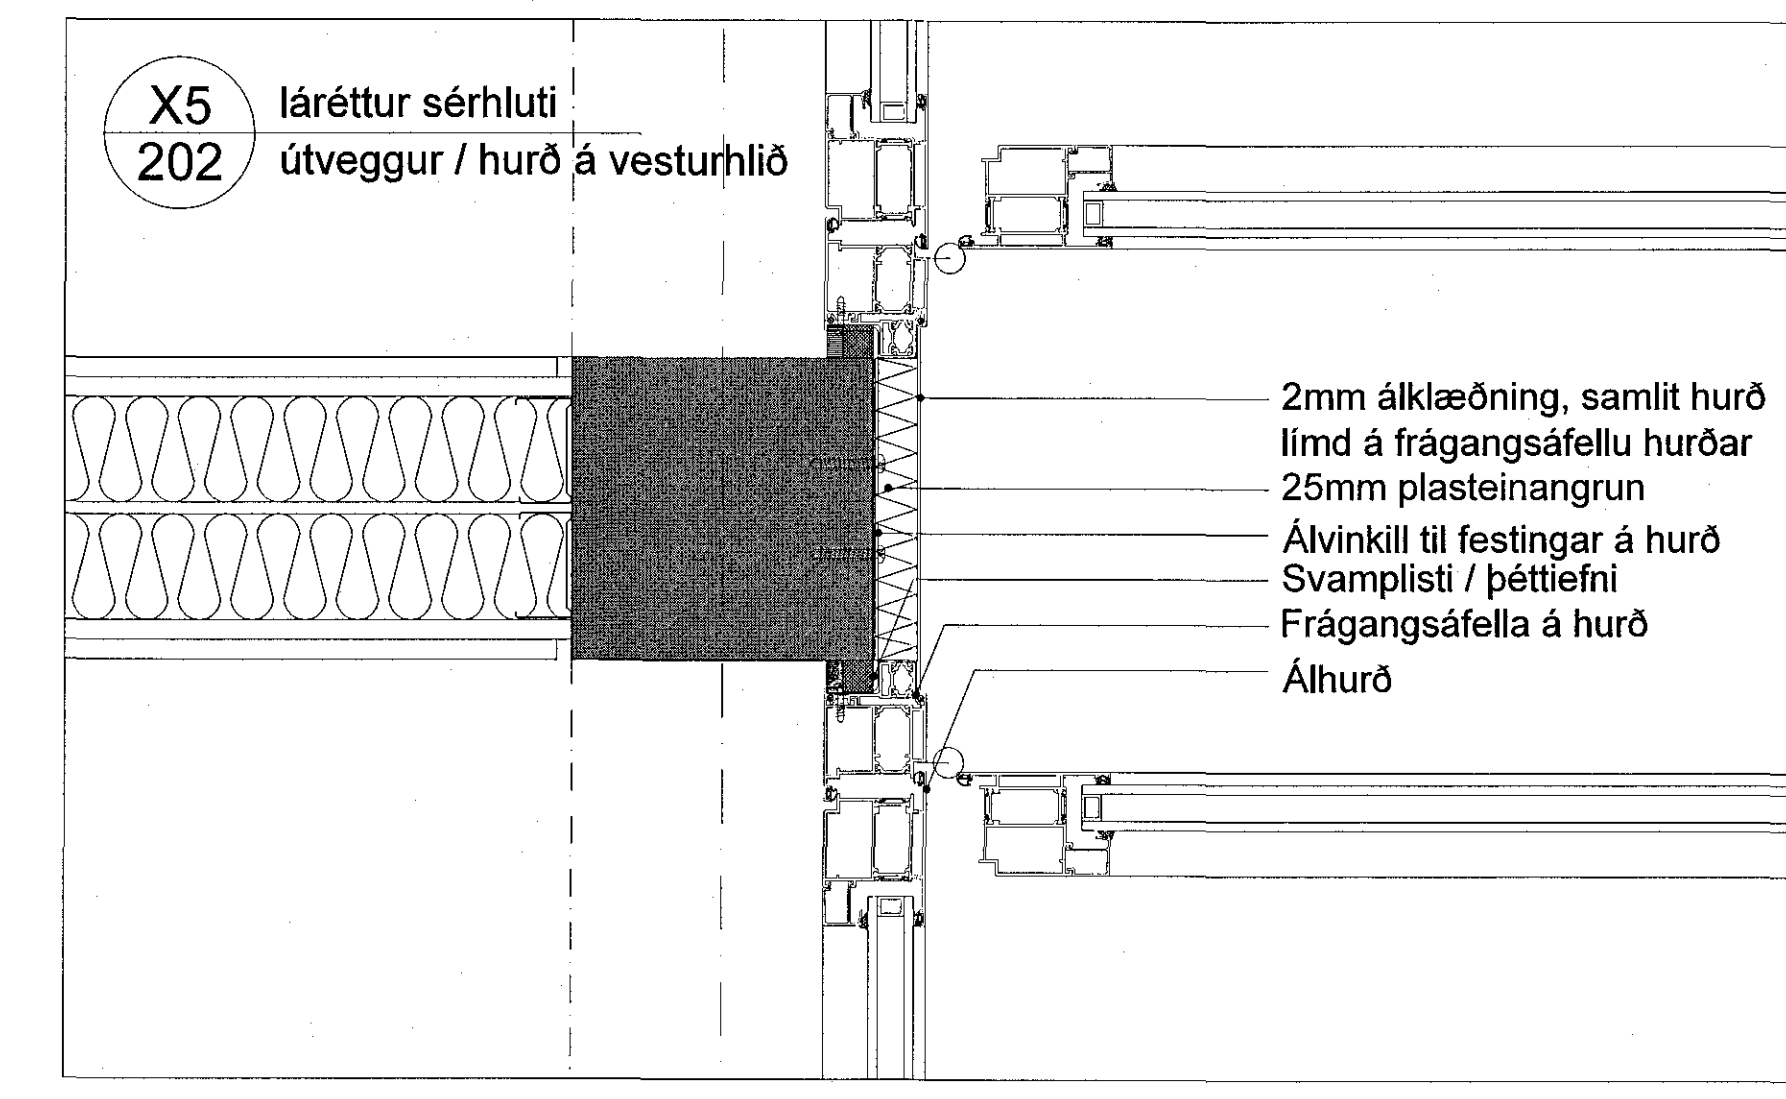
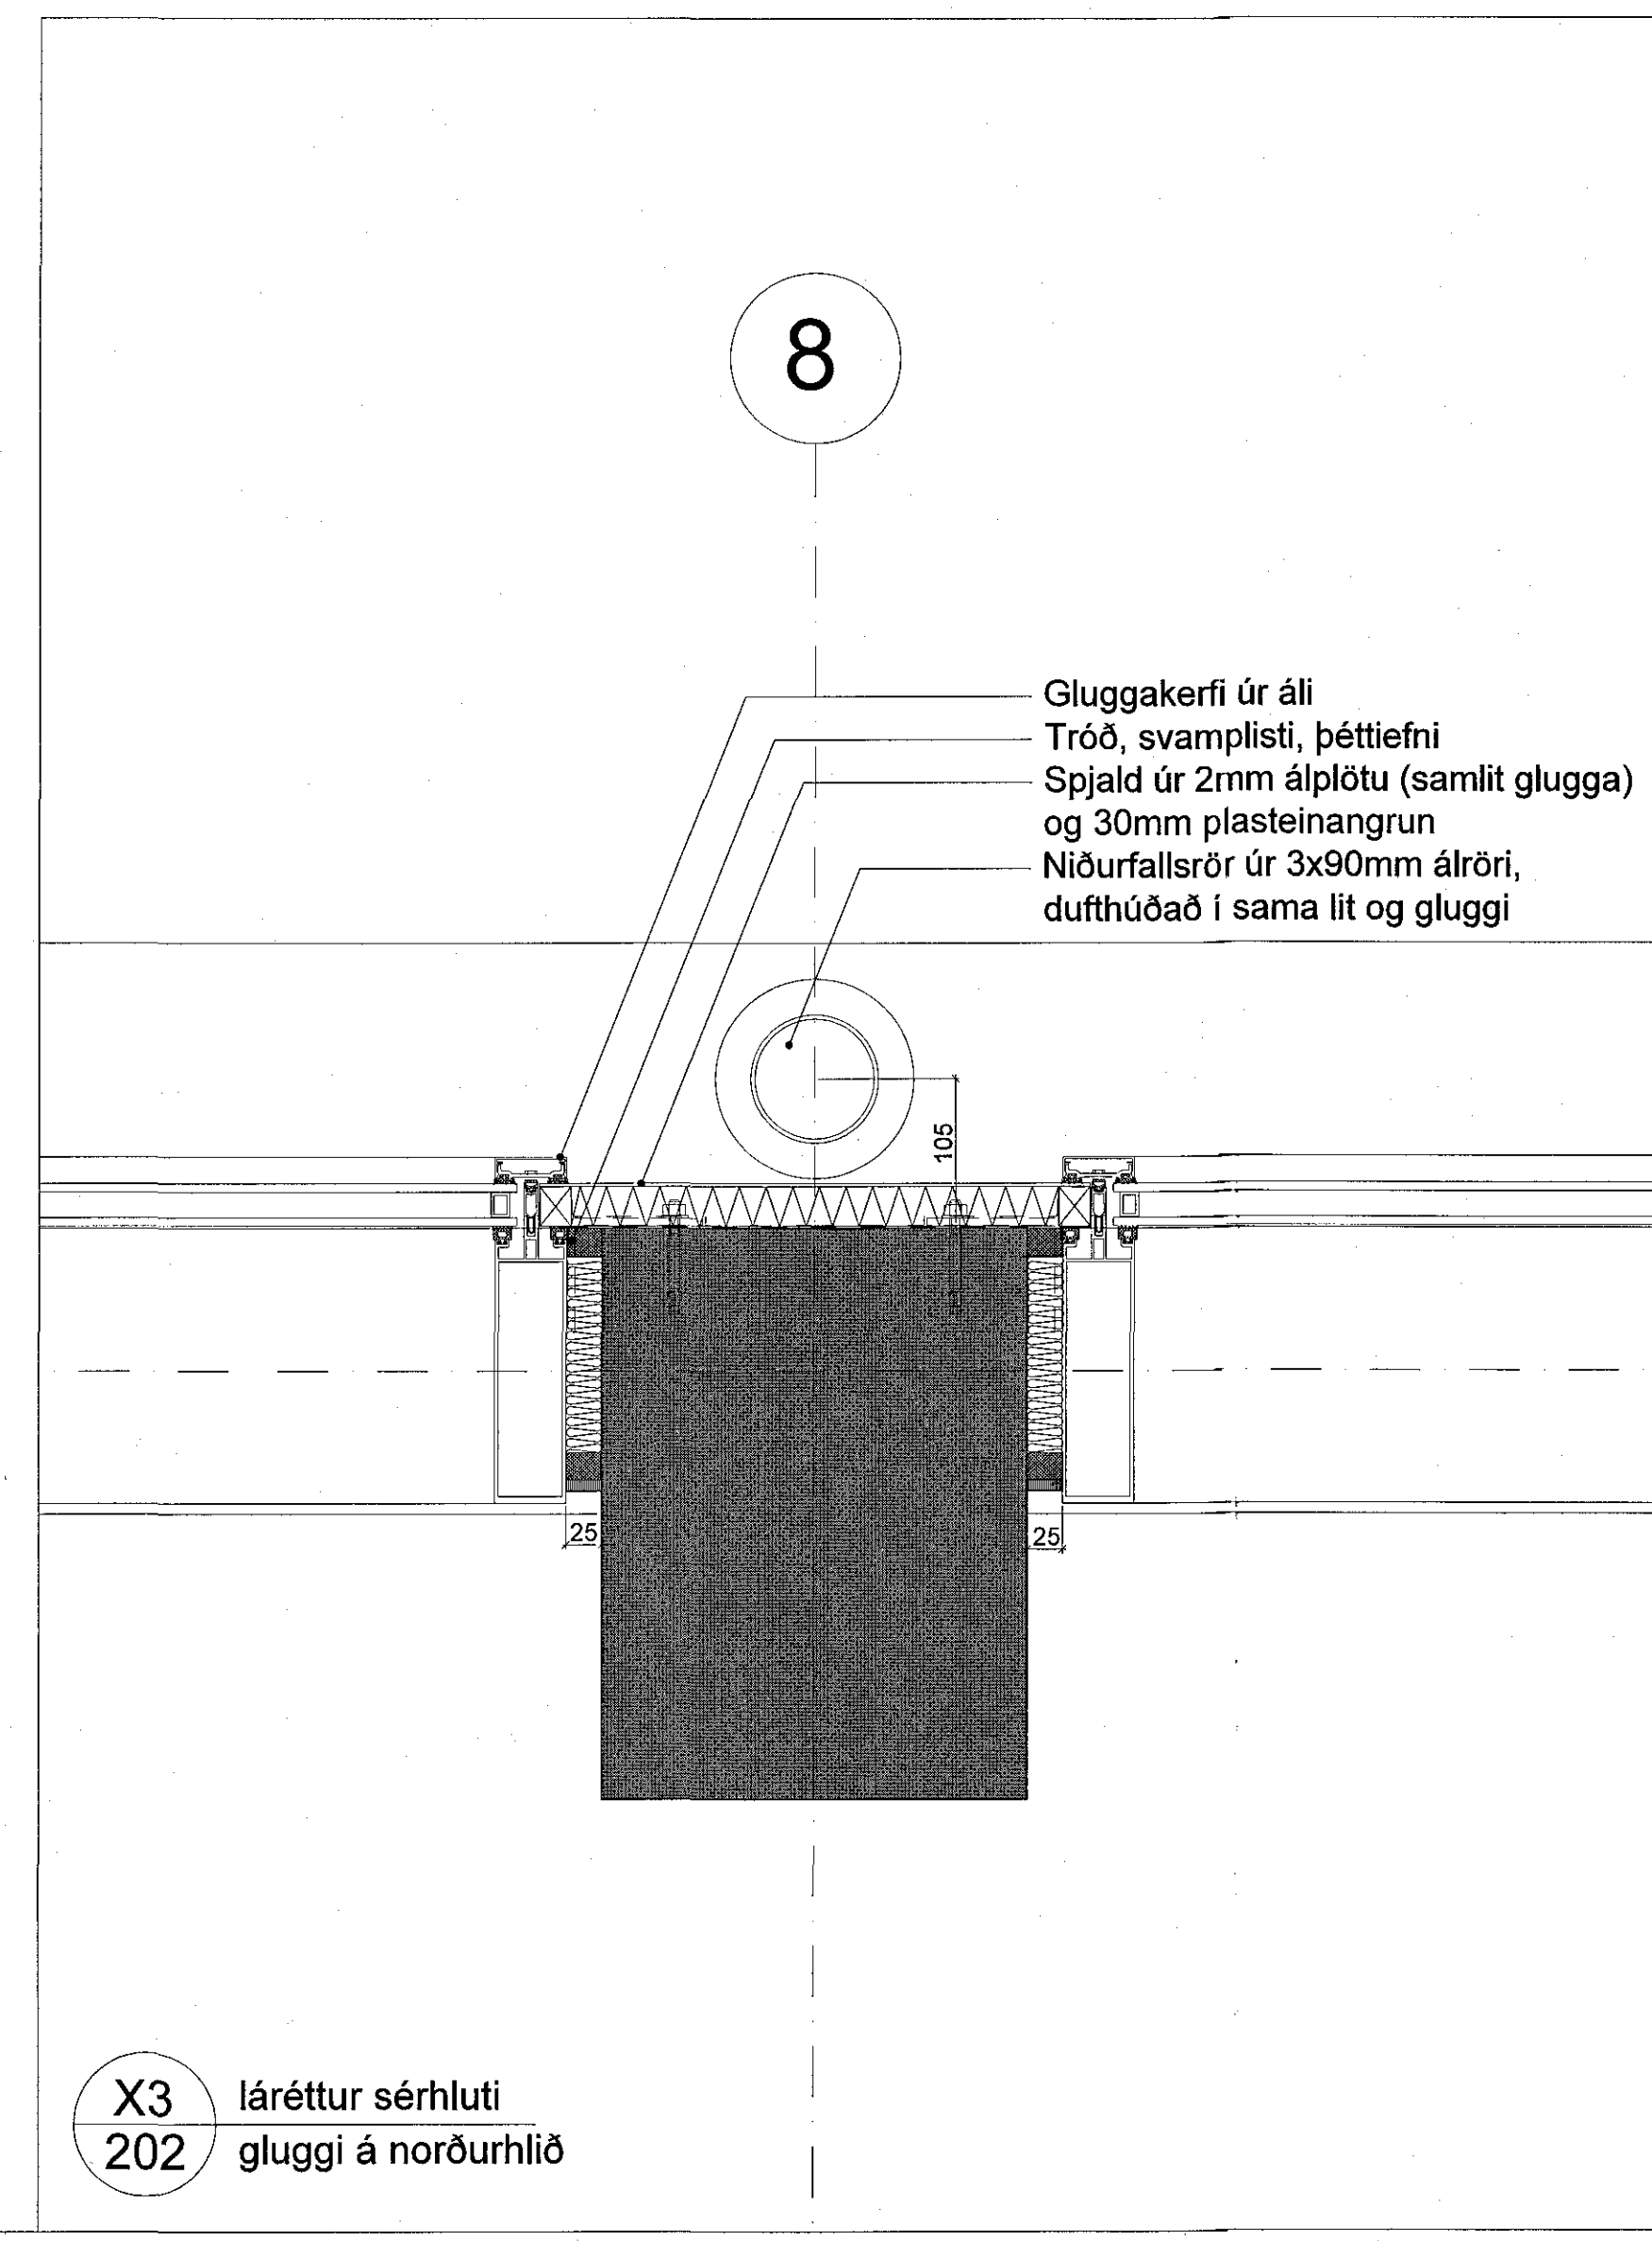
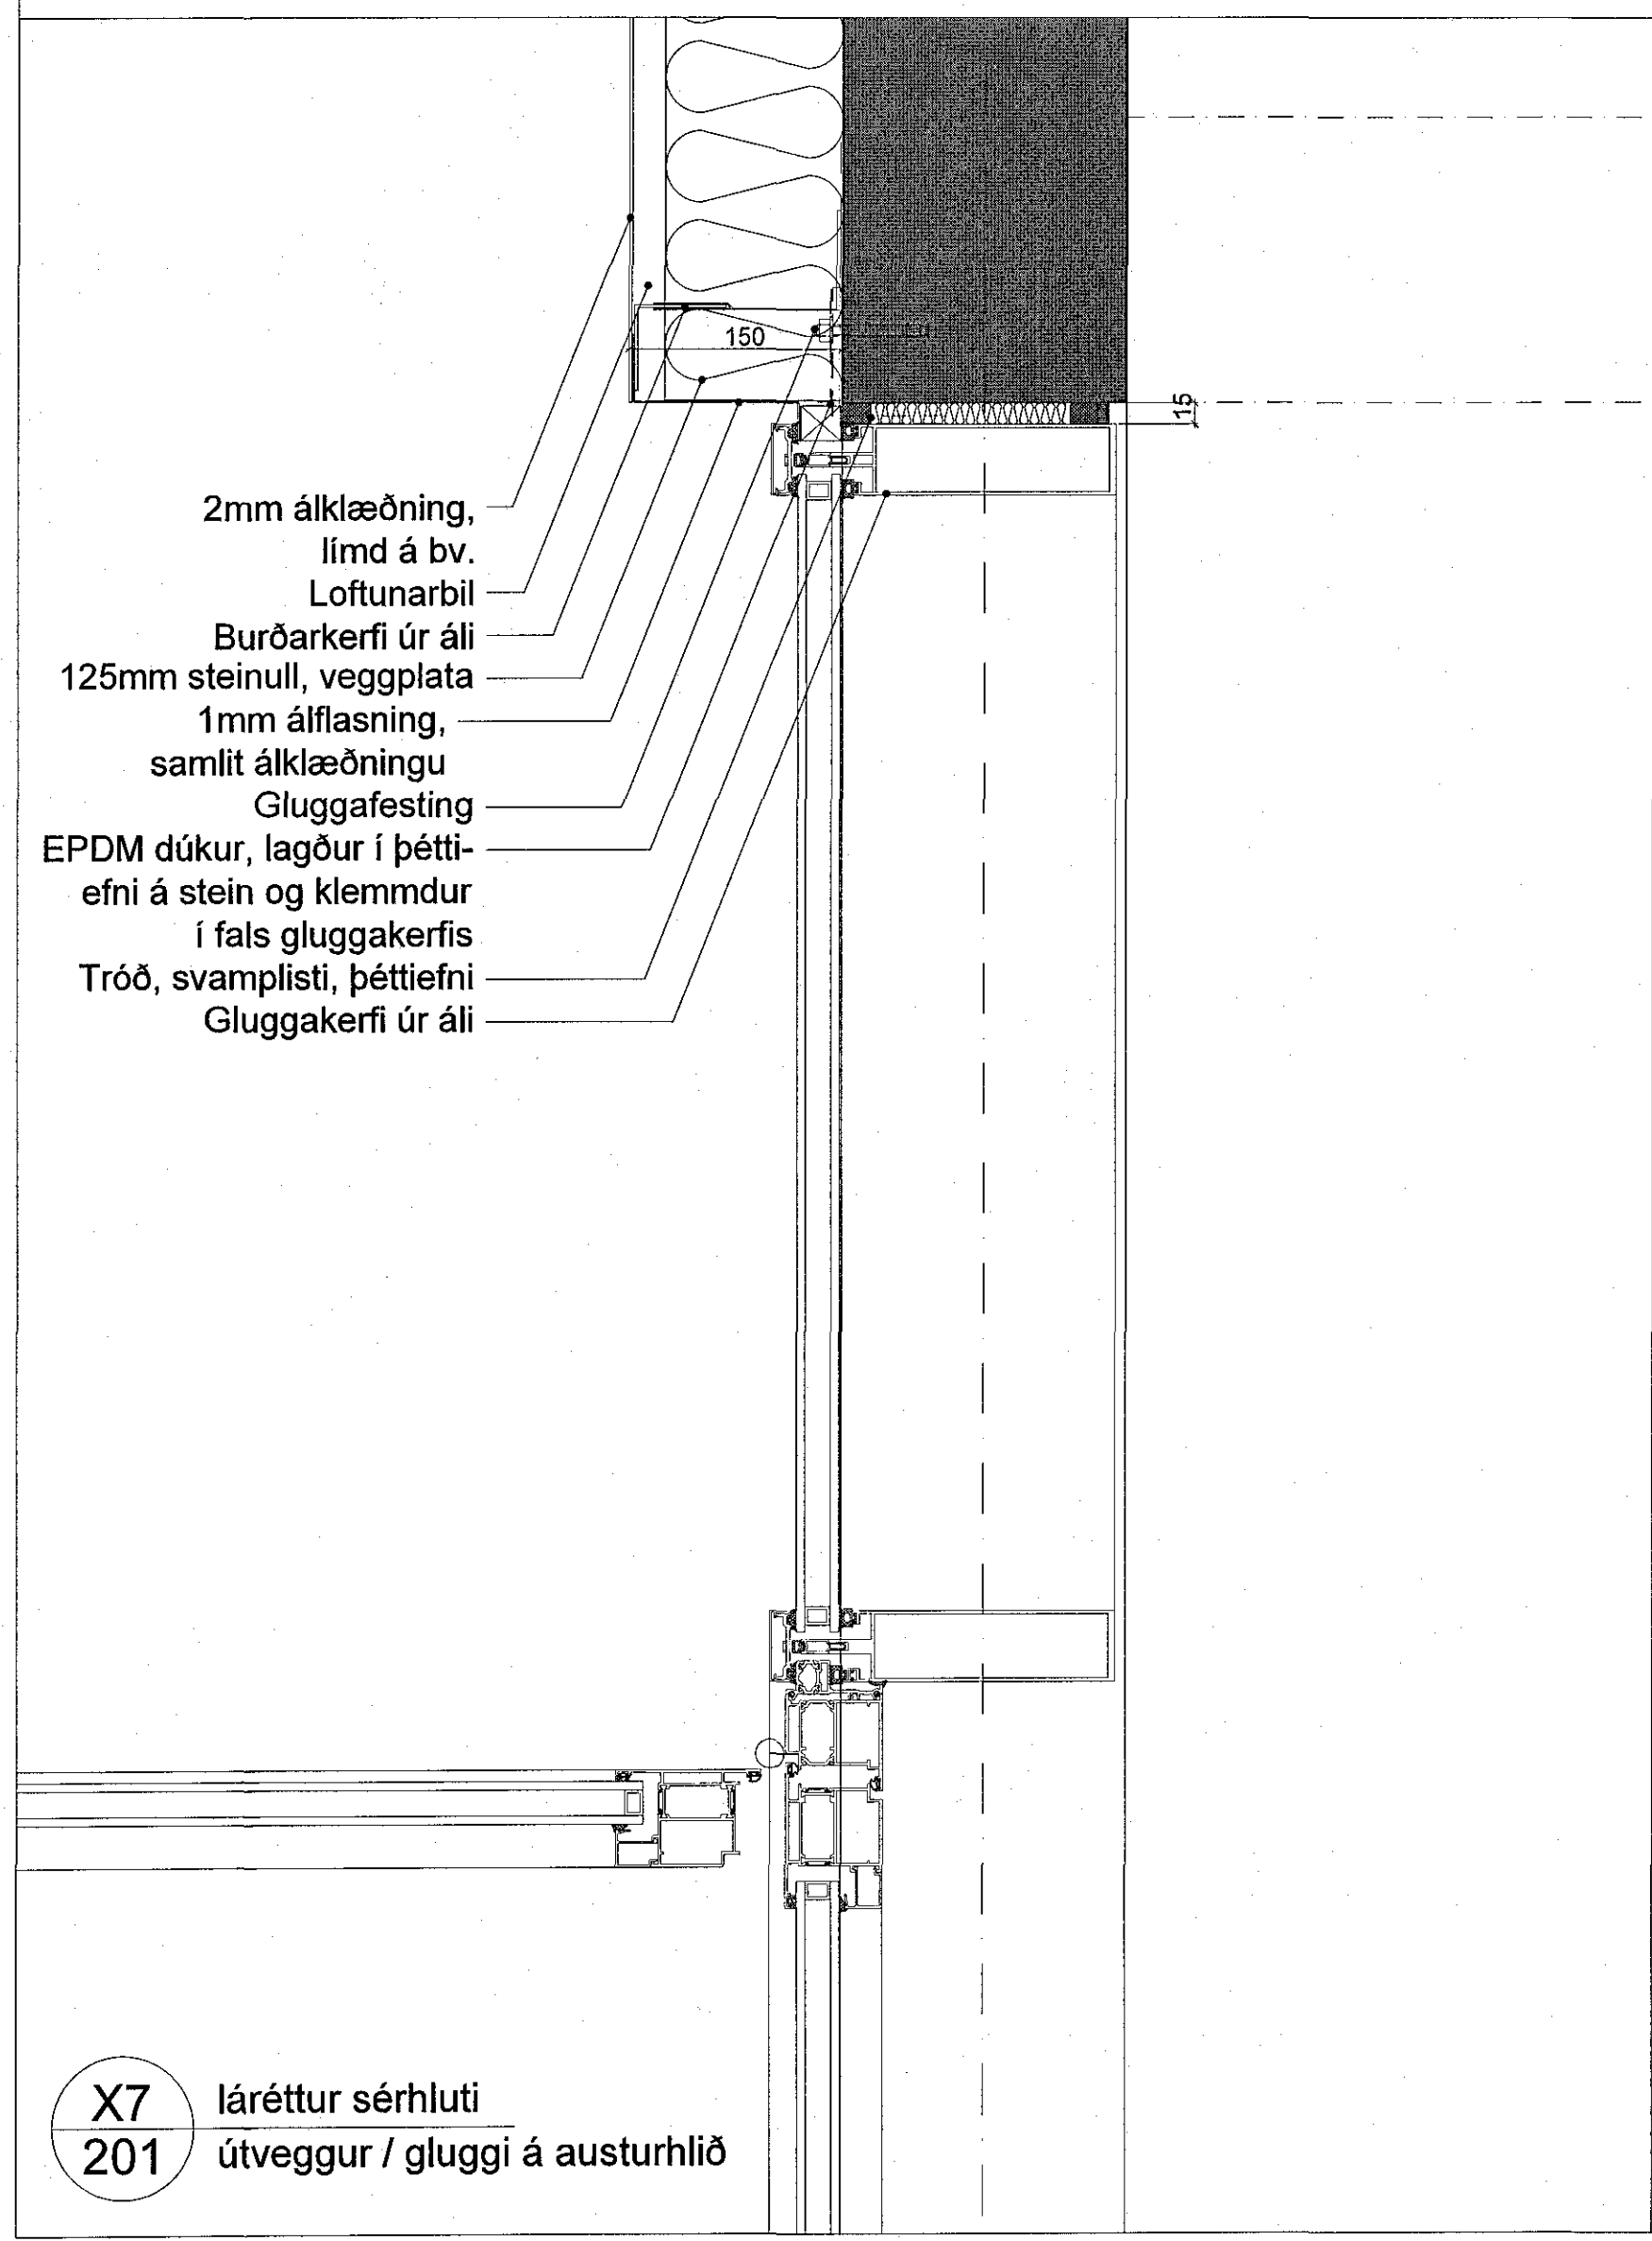
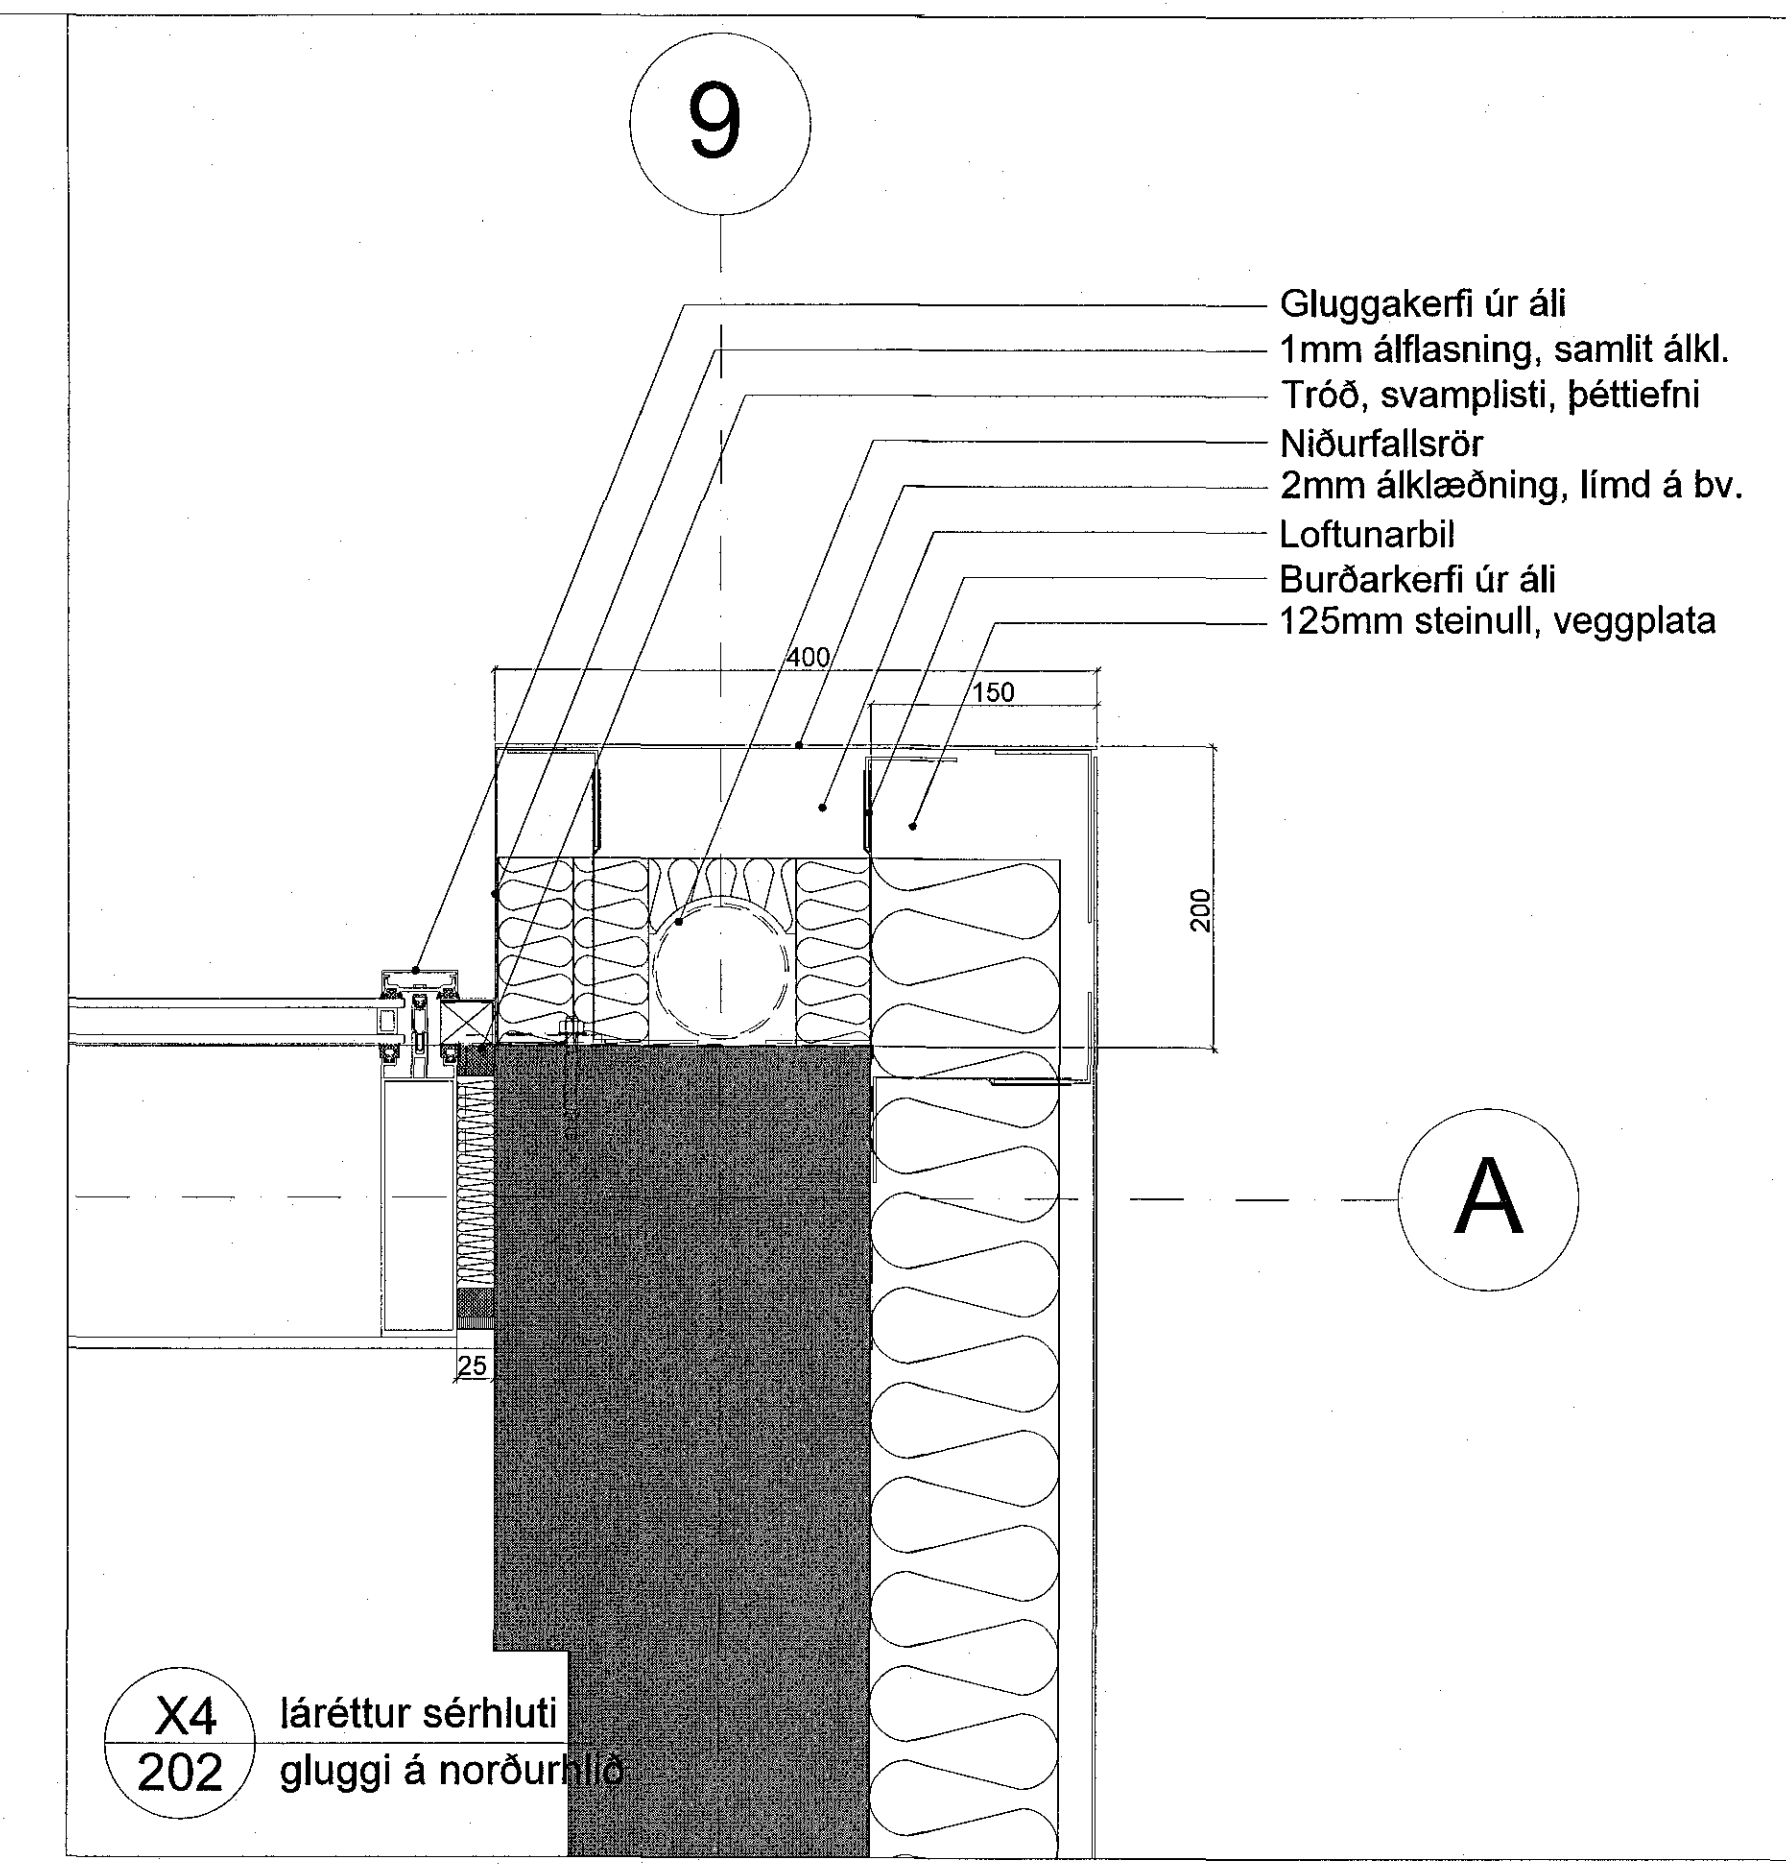
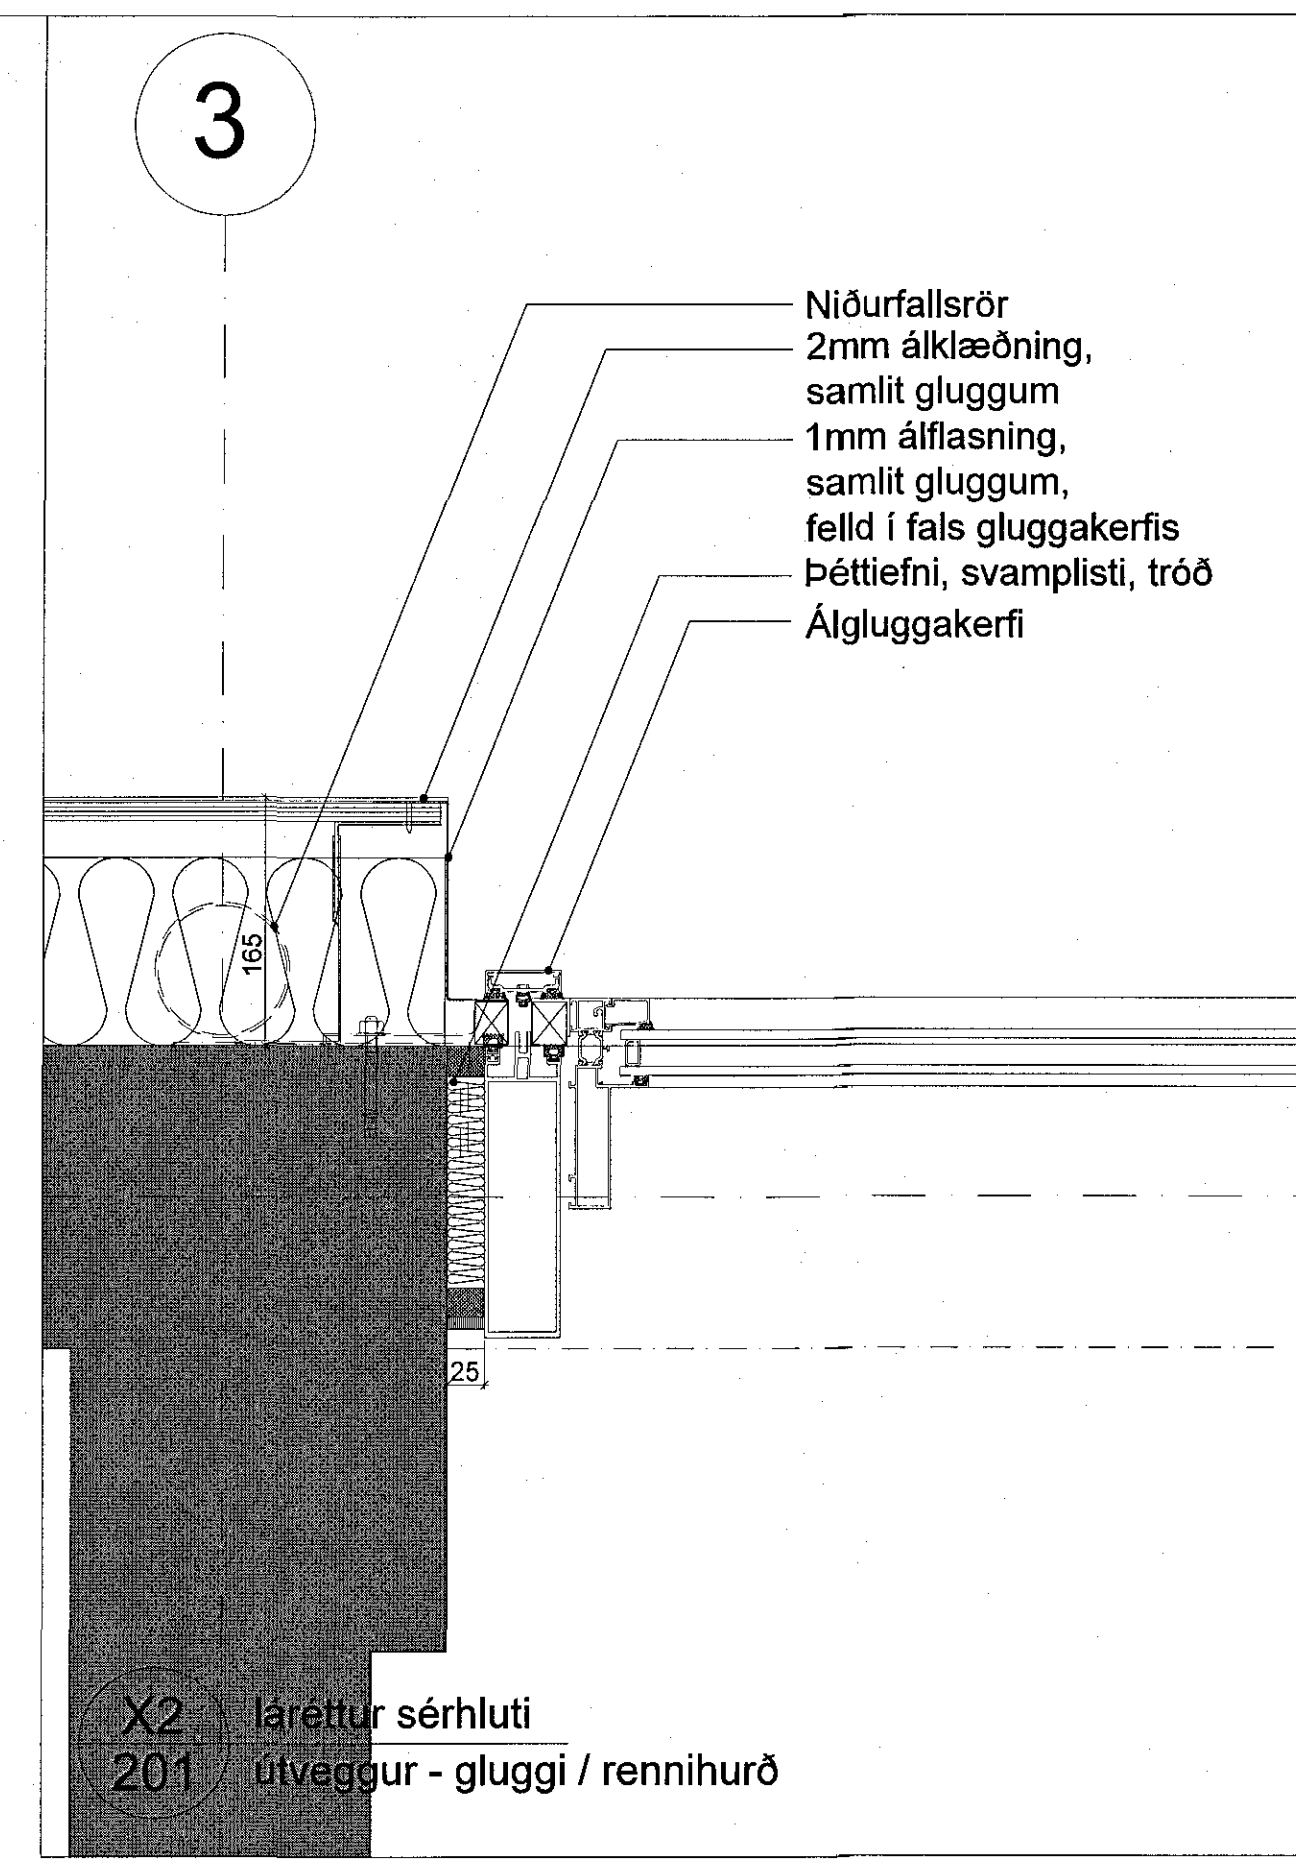


Sambýskkt þann  
12. feb. 2018  
Bygginguáttæring / Þ. Þ. Þ.

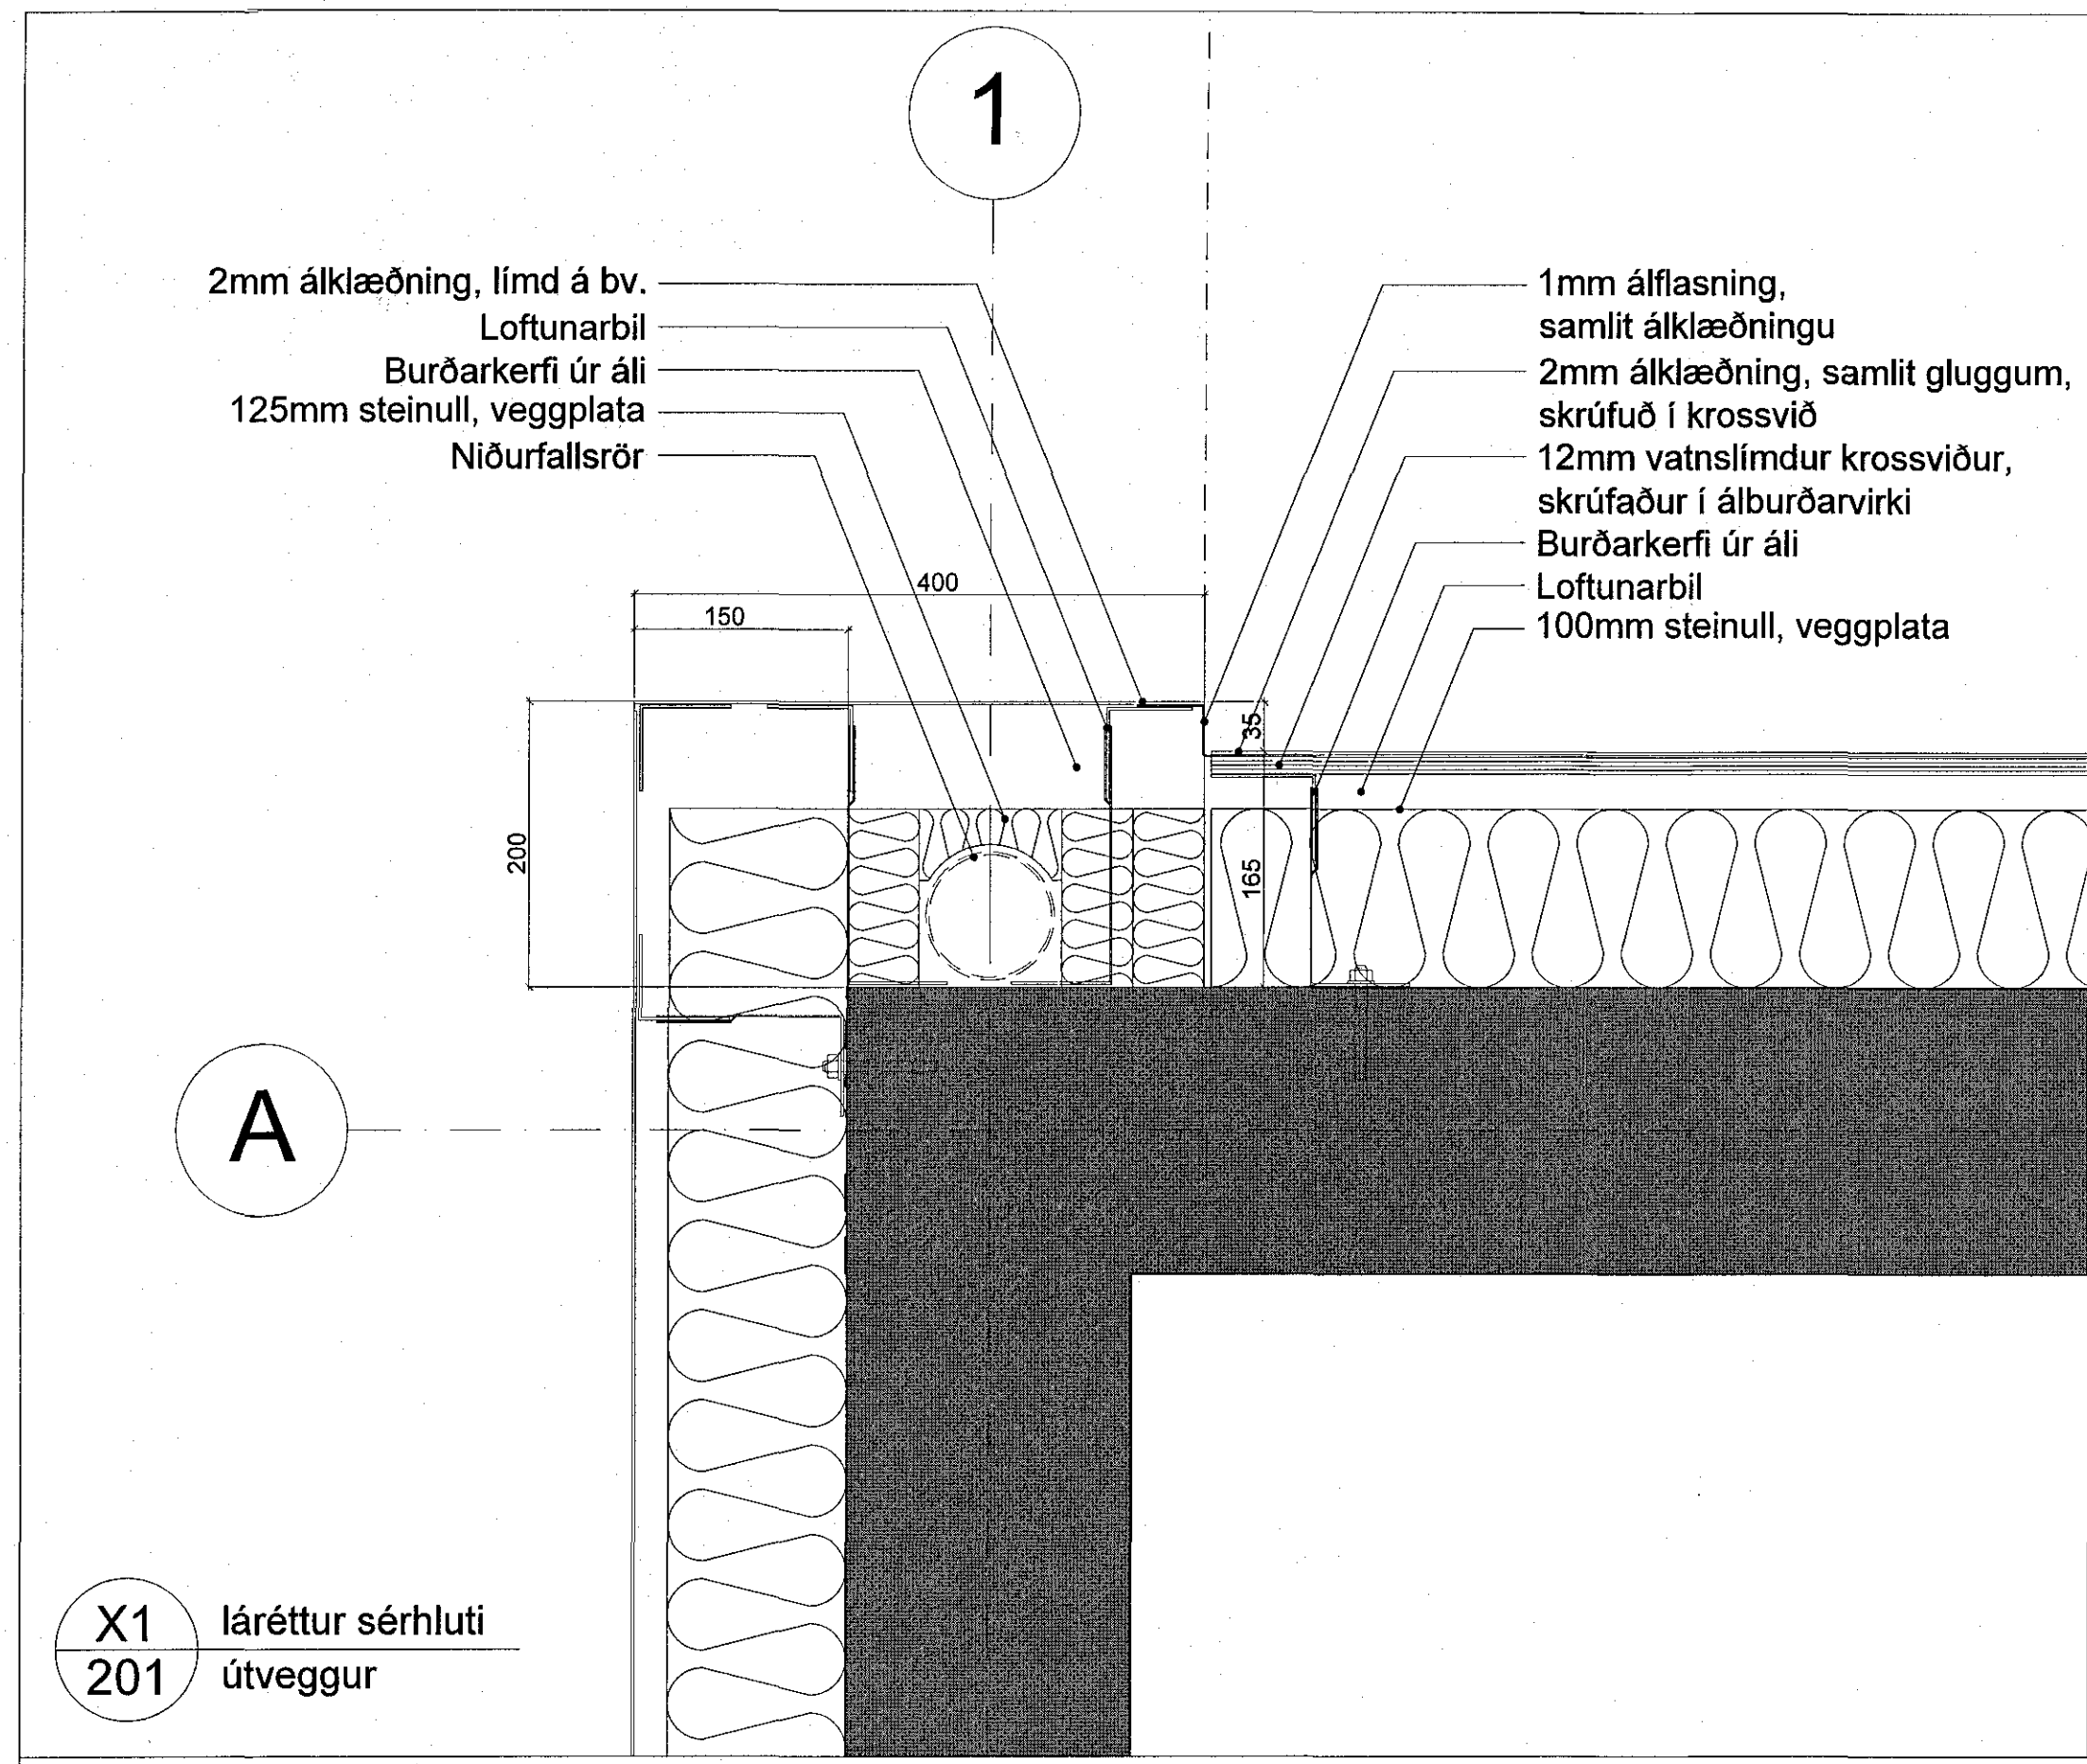

C:  
B:  
A: mál og festingar 05.02.2018  
BREYTINGAR: DAGS.

LYKILMYND:

Heilsuræktarstöð Tjarnarvellir 7  
VERKTEIKNINGAR  
LÁRÉTTIR SÉRHLUTAR

VERK: WCTJ-1706  
KVAFBI: 1:5 TEIKNAD: AL  
DAGS: 01.11.2017 SKRÁ: grunnur-1.dwg

**ÚTI INNI**  
**ARKITEKTAR**  
ÞINGHOLTSTRÆTI 27 101 REYKJAVÍK  
SÍMAR 5527660 & 5627660 FAX 5527661  
NETFANG u@ui.is  
VEFFANG http://www.ui.is  
BALDUR Ó. SVAVARSSON ARKITEKTAR FAI  
120357-5149  
JÓN HÖR ÞORVALDSSON ARKITEKTAR FAI  
021256-7579  
TEIKNINGANR: **A-300** BREYTING: **A**