


Swiþþykkt þann  
02. mars 2018  
Byggingafráttárin

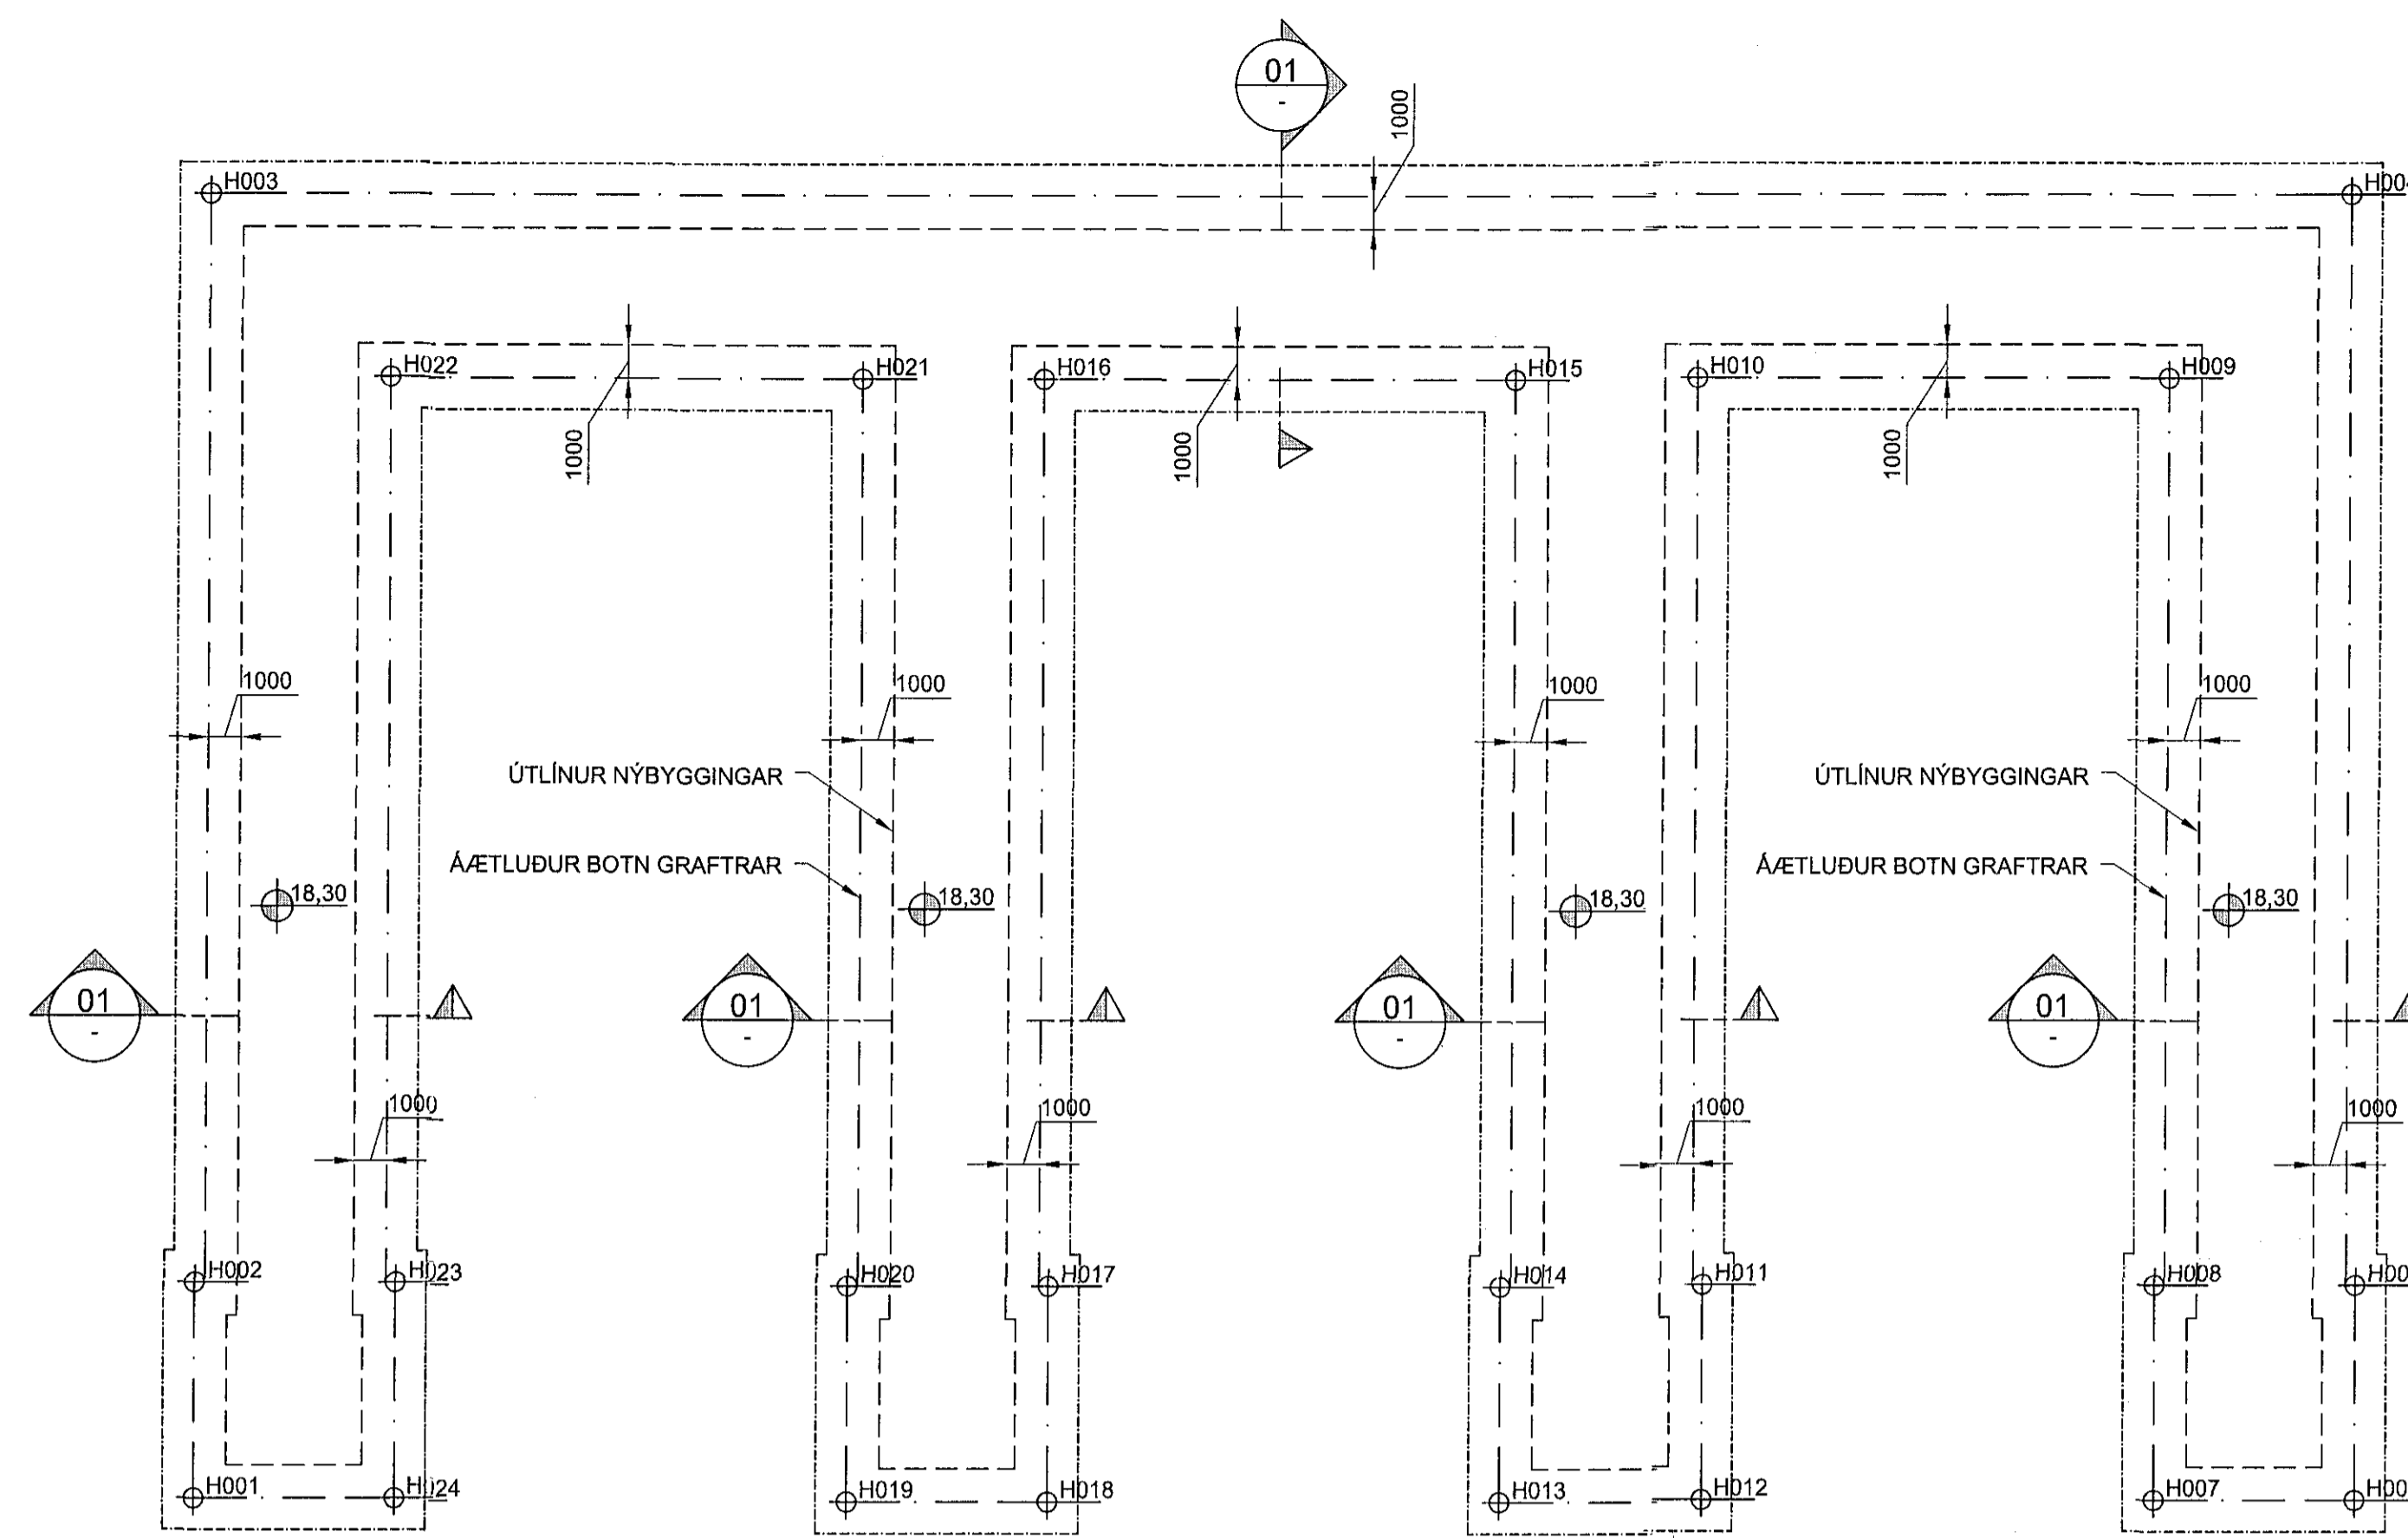




JARÐVINNA - GRAFTRARPLAN  
1:200

SKÝRINGAR :

ALMENNAR SKÝRINGAR SJÁ TEIKN. 7031205-V33-CDR-0101

HNITASKRÁ

NR	X	Y
H001	352934,216	396334,764
H002	352928,099	396332,566
H003	352917,012	396321,716
H004	352874,849	396363,406
H005	352905,734	396394,820
H006	352911,851	396397,018
H007	352913,930	396391,230
H008	352907,813	396389,033
H009	352881,949	396380,059
H010	352886,834	396366,460
H011	352912,496	396375,998
H012	352918,813	396378,196
H013	352920,692	396372,408
H014	352914,575	396370,210
H015	352889,711	396361,237
H016	352893,596	396347,638
H017	352919,258	396357,176
H018	352925,375	396359,374
H019	352927,454	396353,586
H020	352921,337	396351,388
H021	352895,473	396342,415
H022	352900,358	396328,816
H023	352926,020	396338,354
H024	352932,137	396340,551

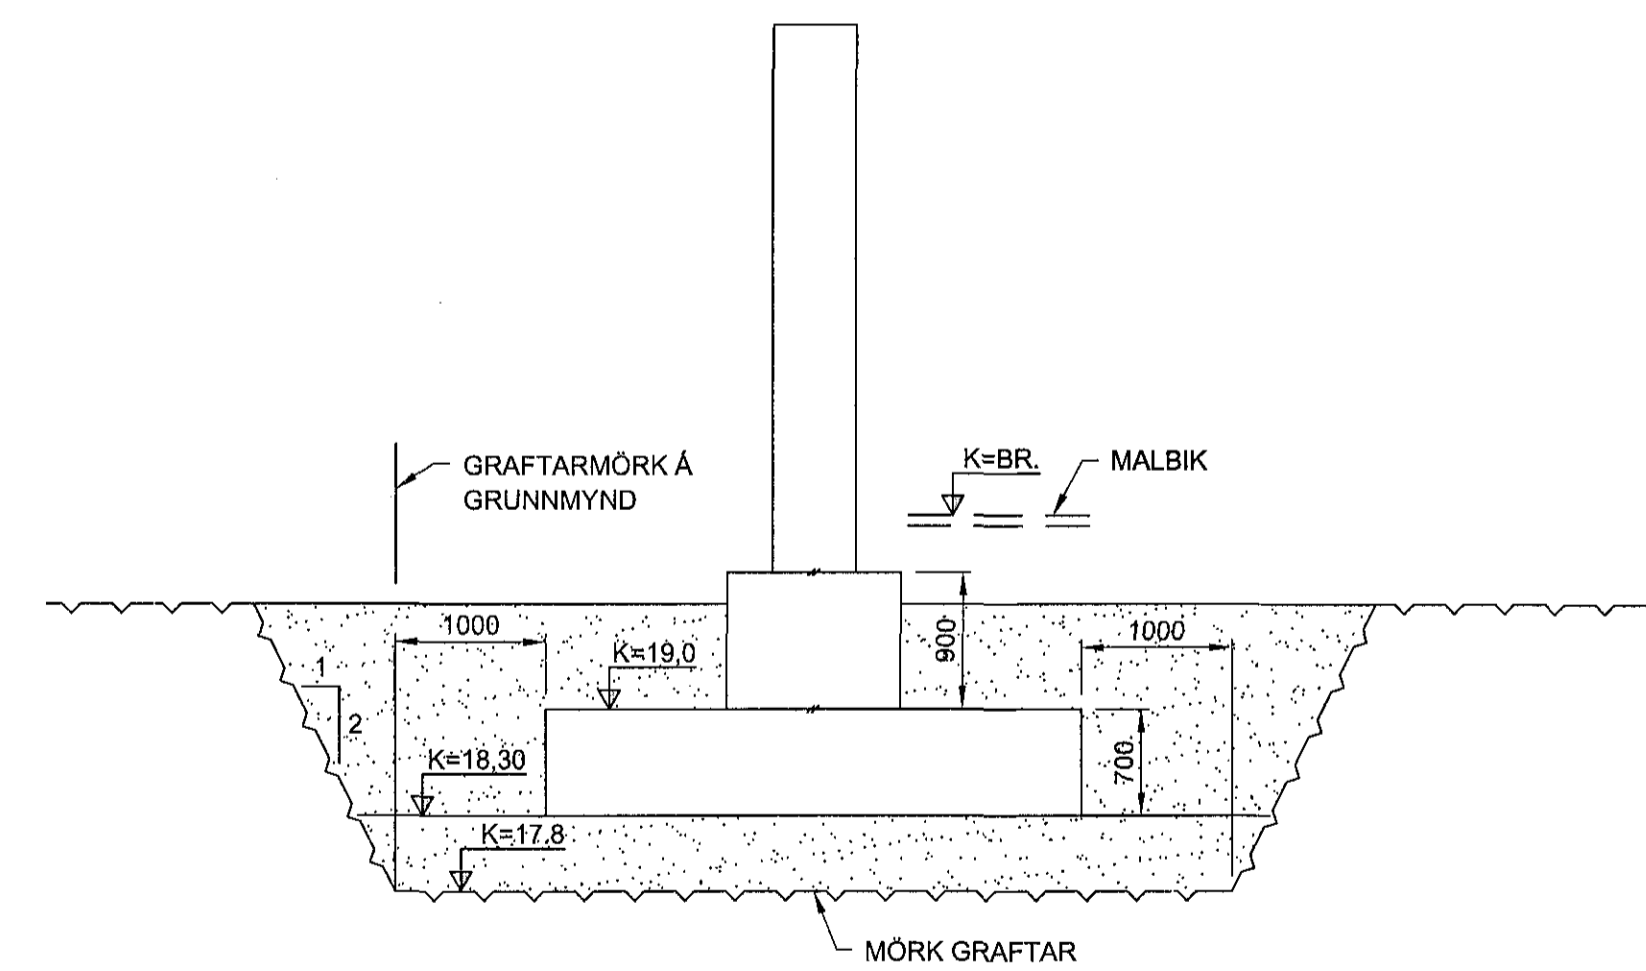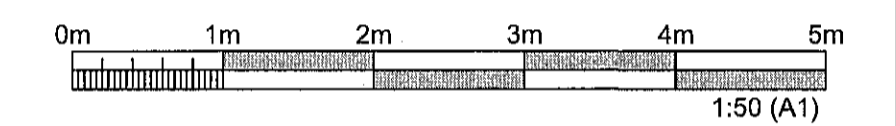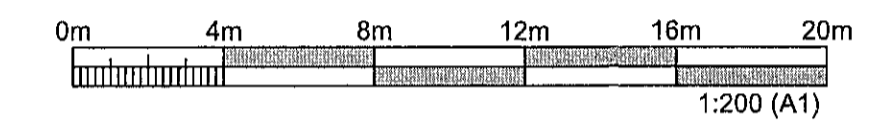


01 SNID  
1:50

ÚTGÁFUERILL

ÚTG.	DAGS.	SKÝRINGAR	HANNAÐ	YFRF.	SAMB.
01	23.02.2018	BYGGINGARTEIKNING	EV	TGS	EV

DAGS. UNDRSKRIFTAR	F.H. MANNVITS (NAFN OG KT.)	EV
23.02.2018	Walter Valgarðsson Kl. 280857-4169	
DAGS. UNDRSKRIFTAR	SAMRÆMINGARHÖNNUÐUR / HÖNNUNARSTJÓRI (NAFN OG KT.)	EV
23.02.2018	Walter Valgarðsson Kl. 280857-4169	

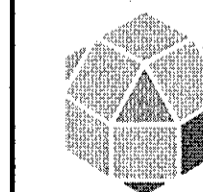

**MANNVIT**  
Urðarvarni 6 203 Kópavogi Sími: 422 3000 Fax: 422 3001  
www.mannvit.is mannvit@mannvit.is Kl: 430572-0169

© ÖLL AFMÖT OG AFFRITUN TEIKNINGAR, AB HELUTA EÐA HEILD, ER HÁÐ SKRIFLEGU LEYFI HÖFUNDRA.

HEITI VERKS  
**HC EFNISGEYMSLA  
GULLHELLU 1  
221 - HAFNARFJÖRÐUR**

FRUMÚTGÁFA	23.02.2018	MKV.	1:200	1:50	STERÐ	A1	
VERKUNUMER	7.031.285	VERK-LUTI	V33	TEIKNINGANUMER	CDR-0107	ÚTGÁFA	01