



A-A (1:50)

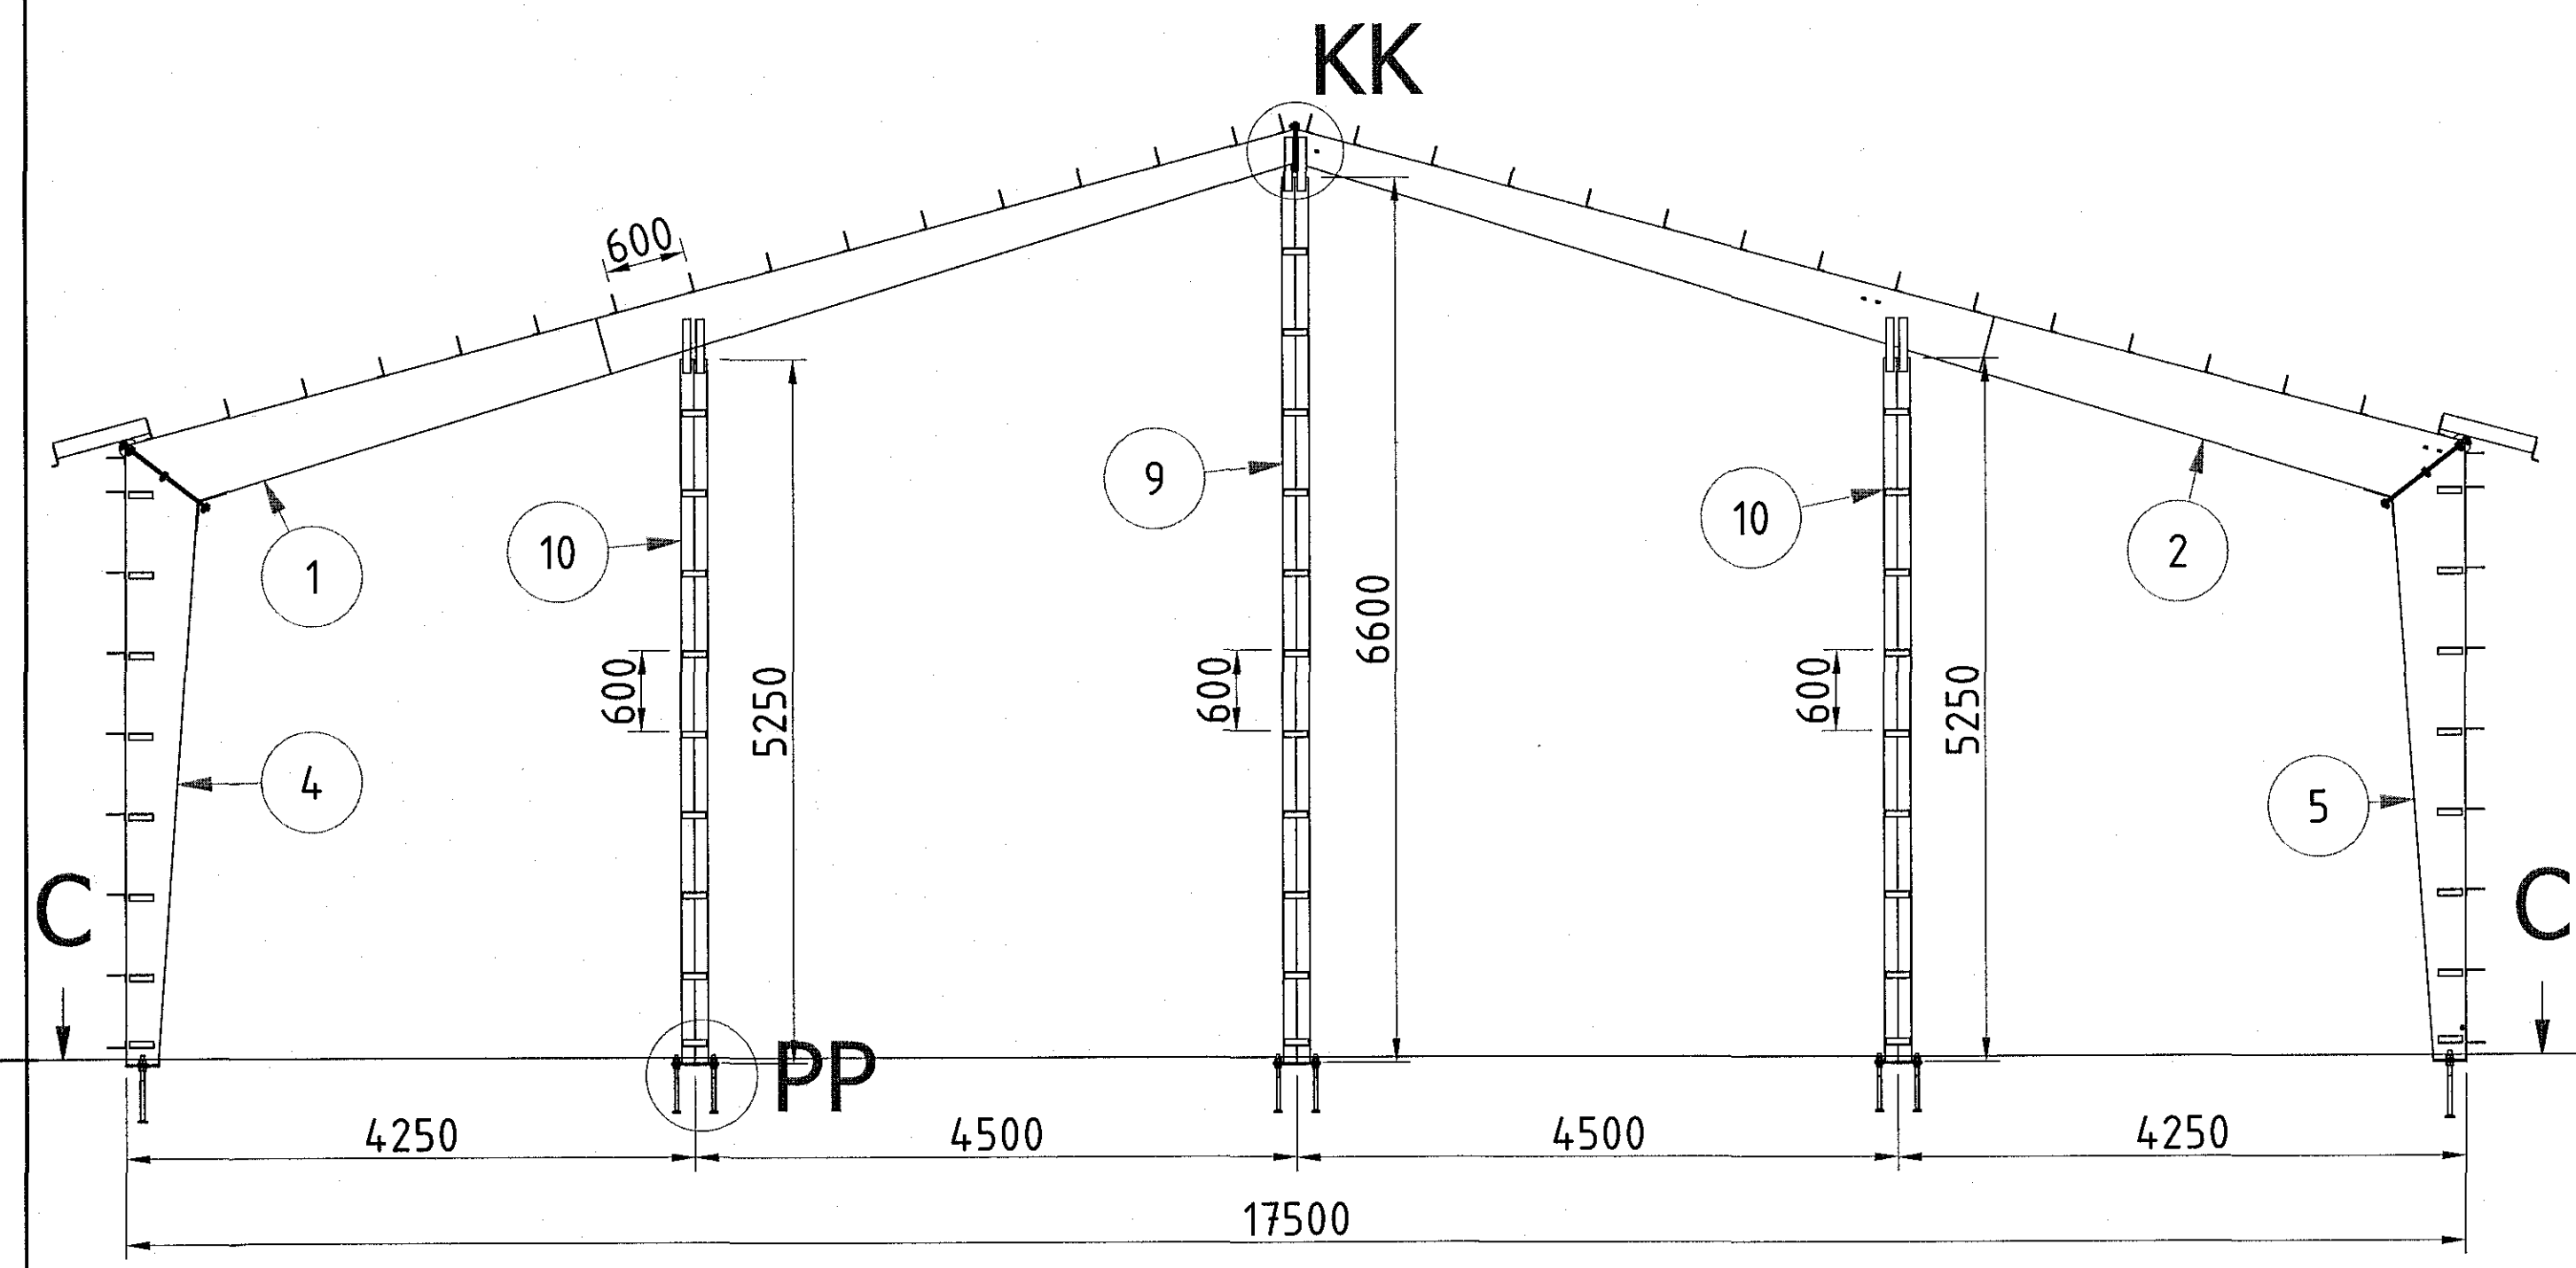


B-B (1:50)

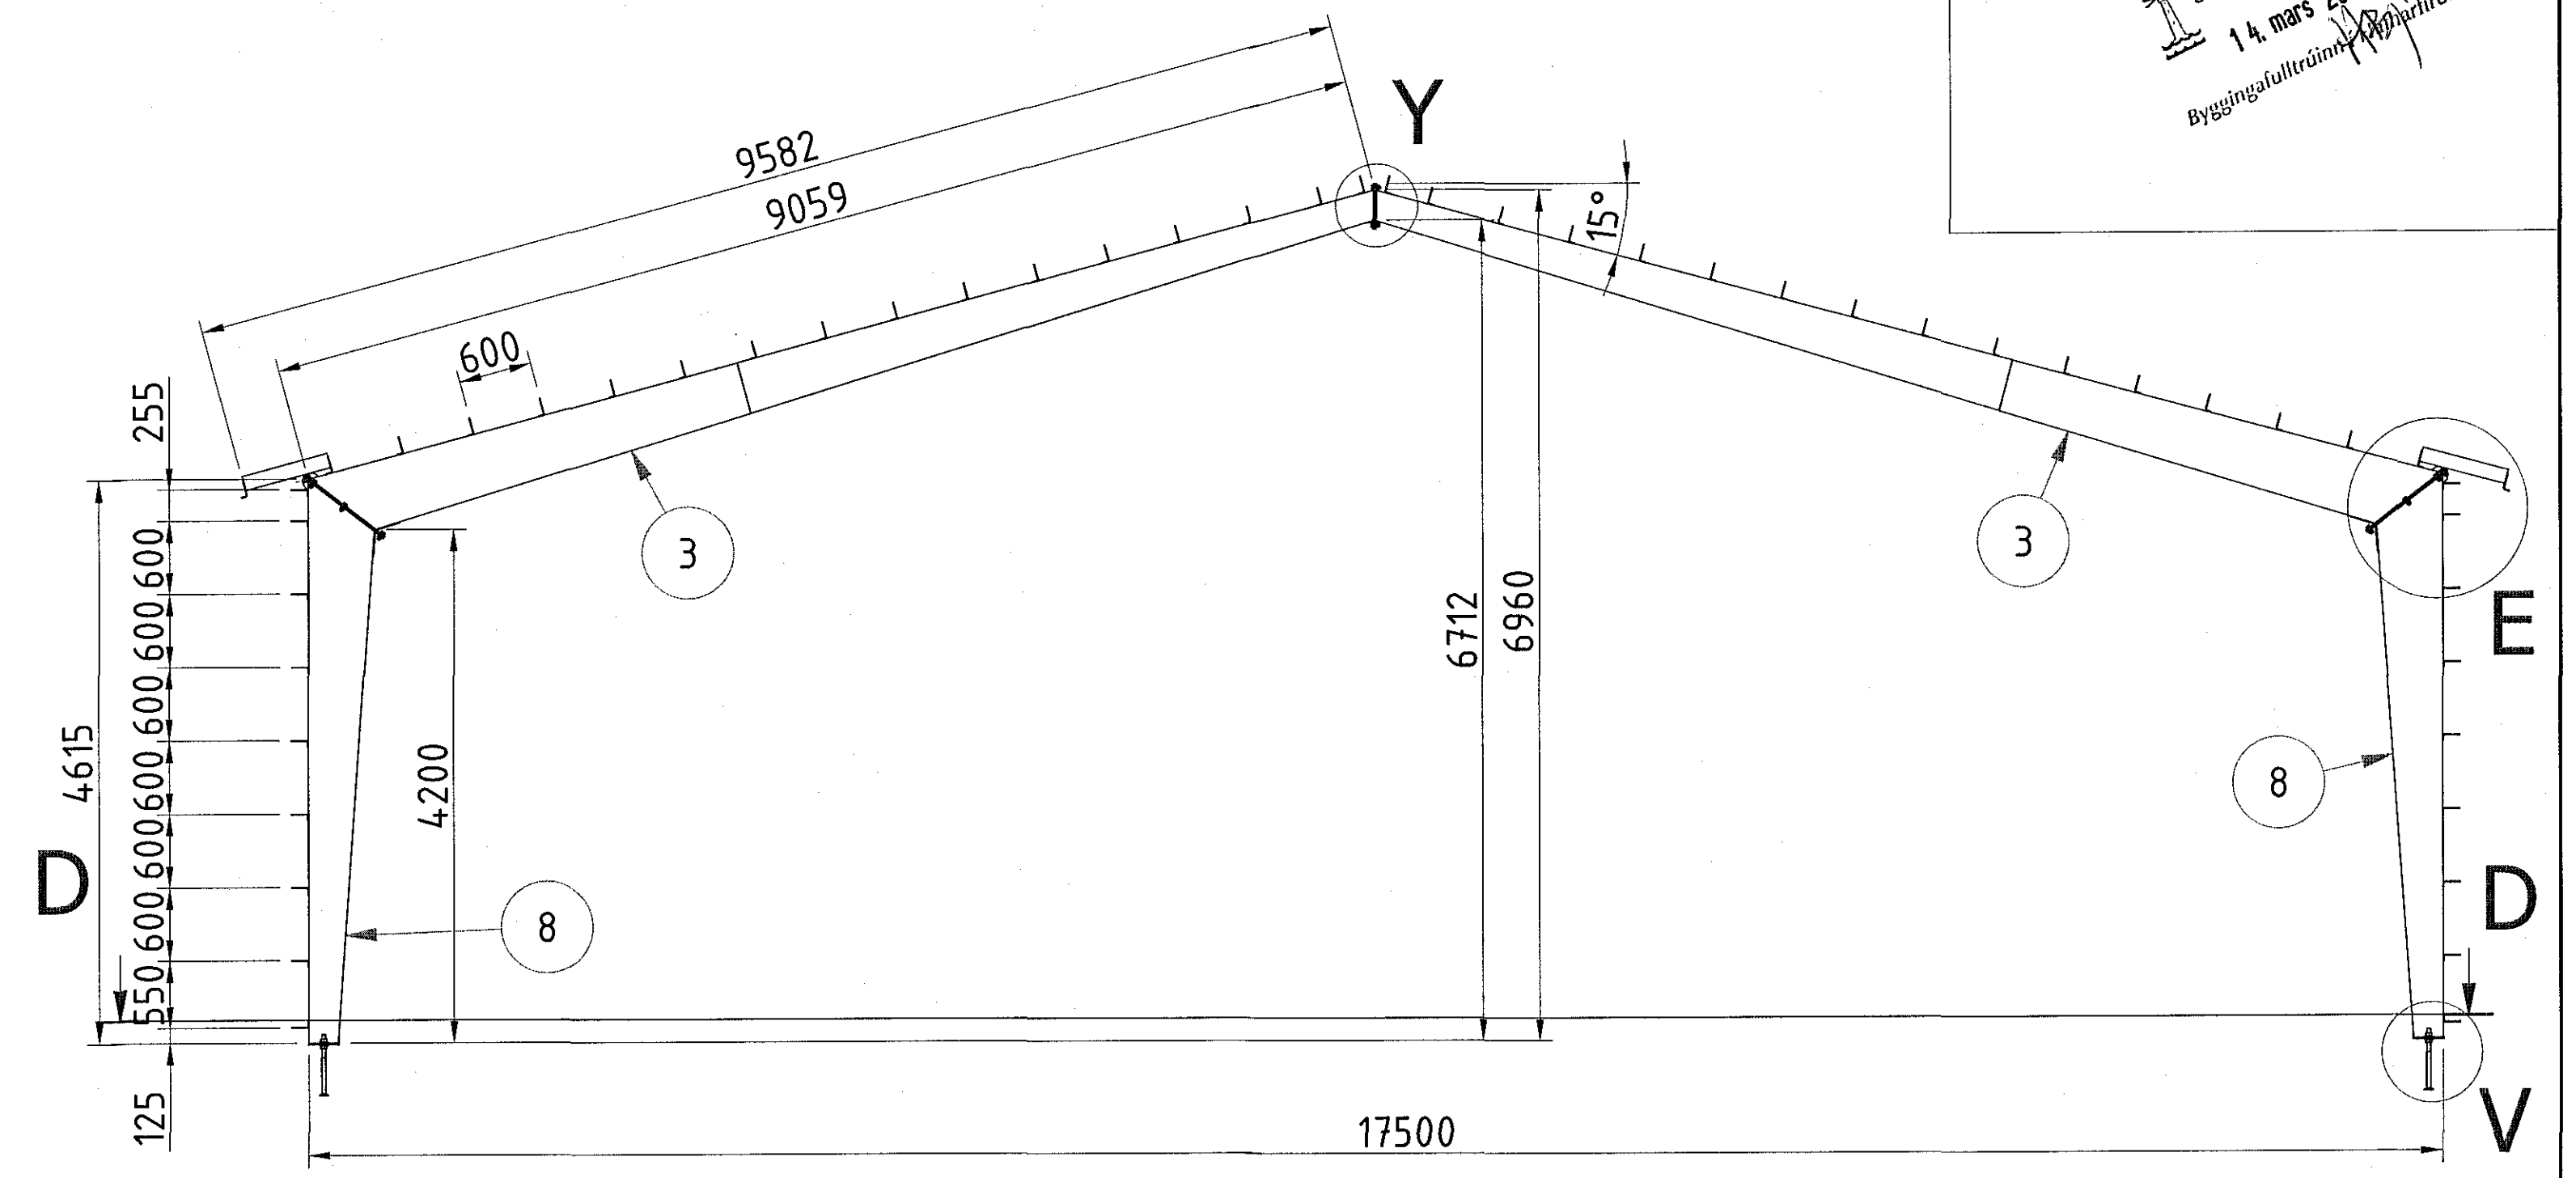


Samplykt þann
14. mars 2018
Byggingulfræðingur
Hafnarfjörður

C-C (1:10)

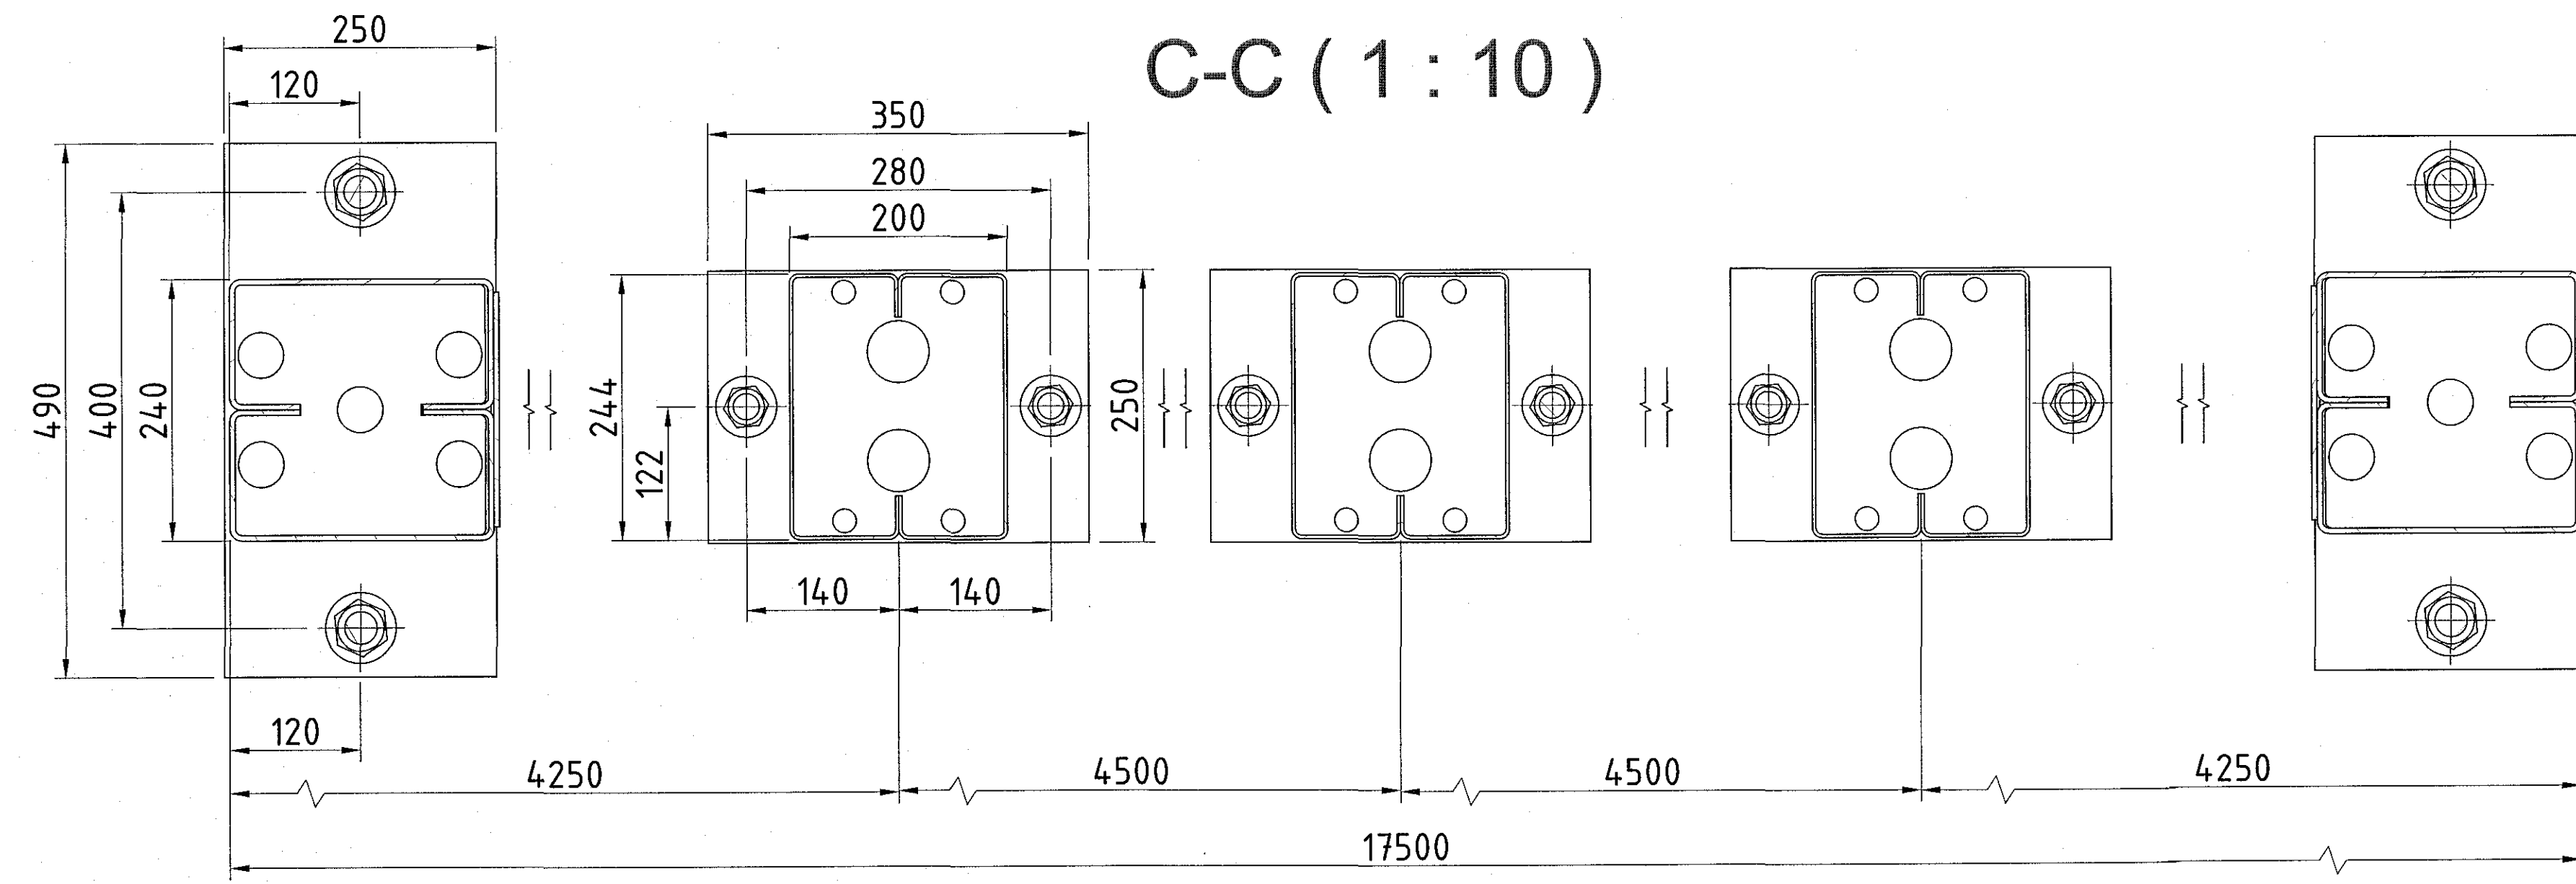

D-D (1:10)

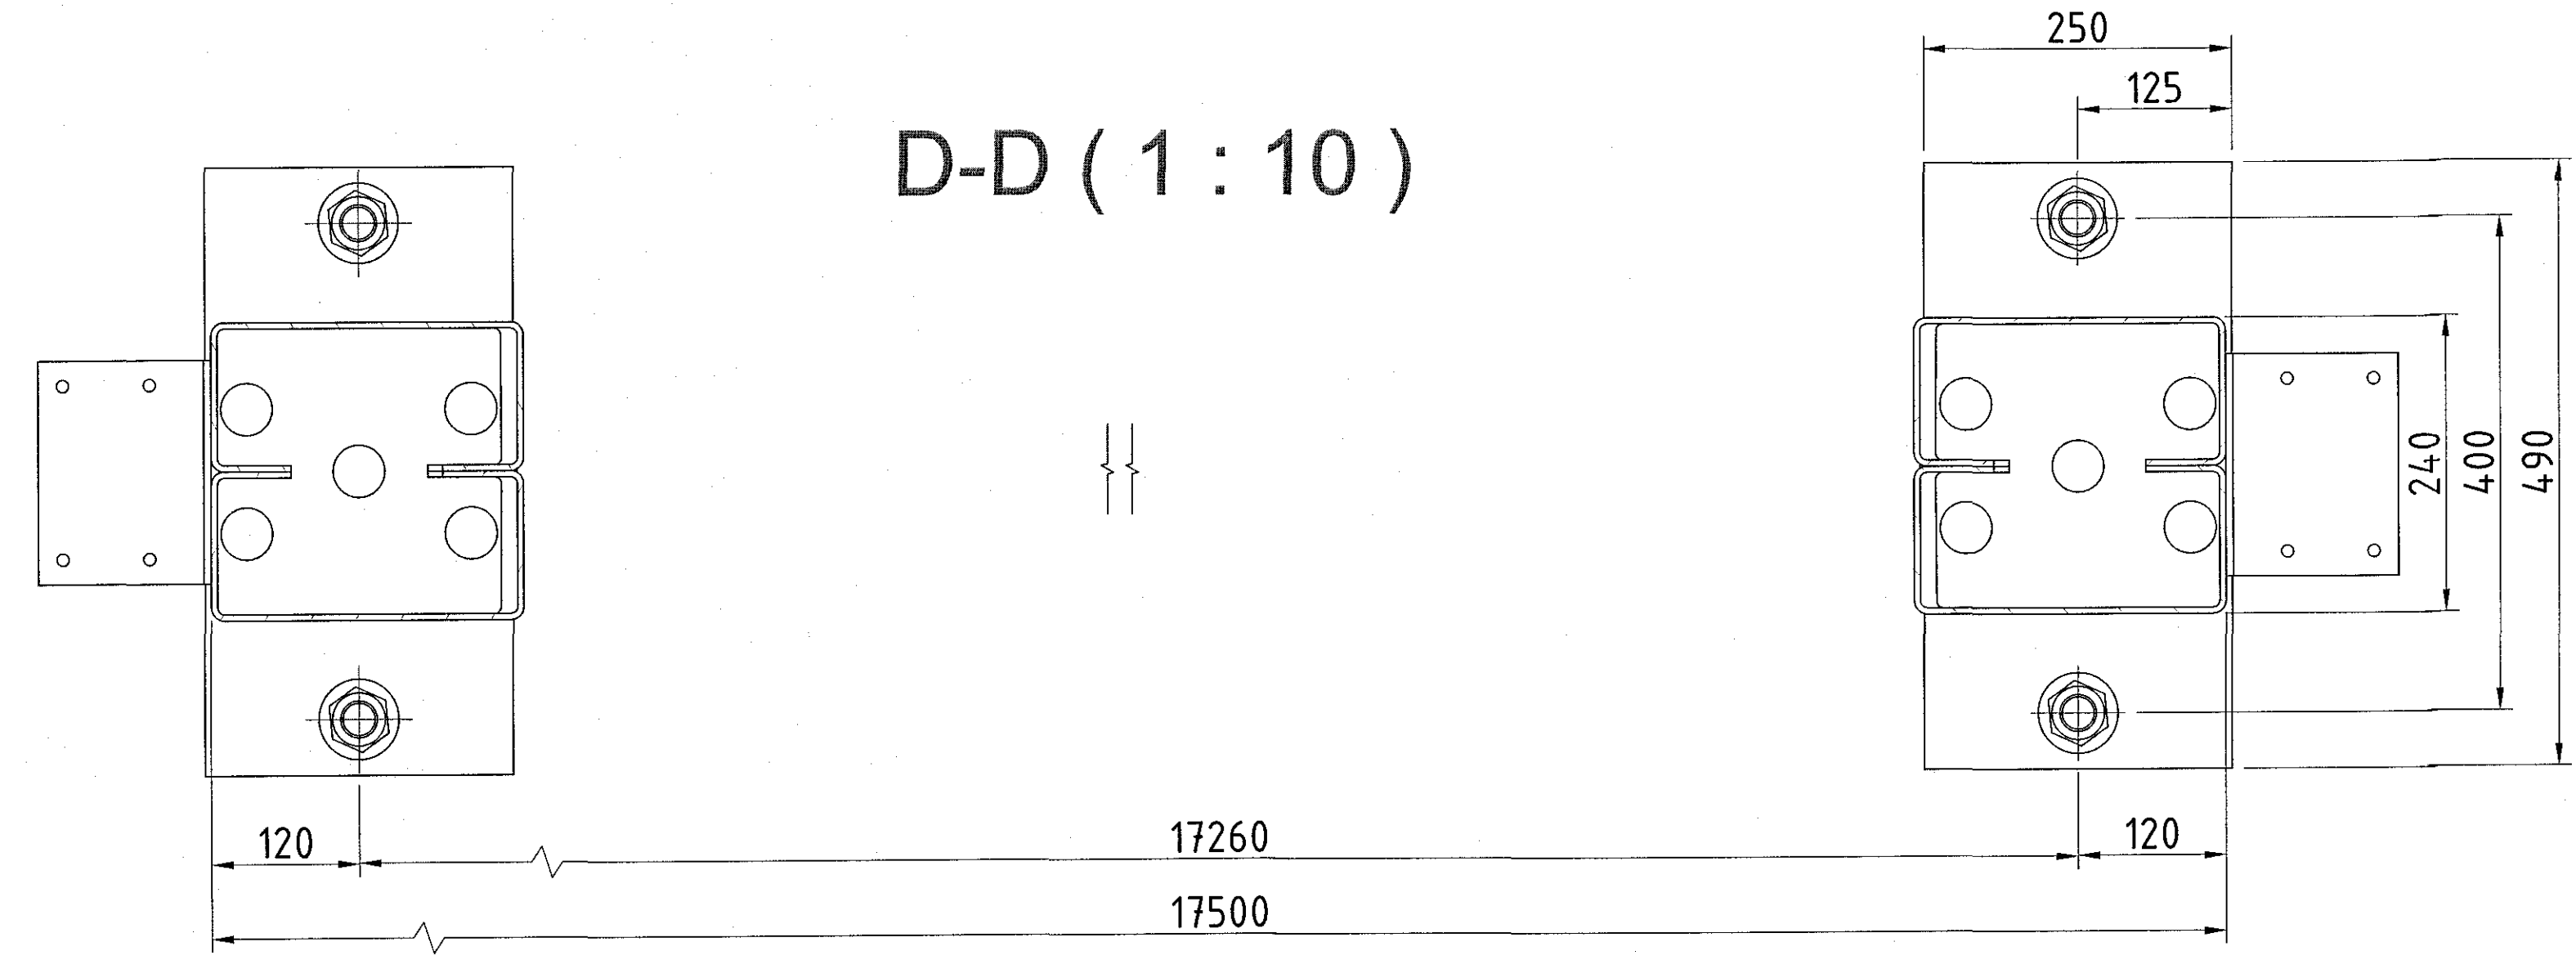

Breytingar	

TIL VÍSANIR:
SKÝRINGAR..... SJÁ TEIKN. NR. 1-01

[Handwritten signatures]

Reikn.	JKR	Feb. '18	Útgeldi	05.02.2018
Teikn.	JKR	Feb. '18	Kvarði:	1:50, 1:10, 1:5
Ath.				
Samp.				
SELHELLA 4				Nr. 1-10
Verkhluti STÁLRAMMAR, HLÍÐARMYNDIR, SÉRMYNDIR OG SNÍÐ.		Jón Kristjánsson Byggingarvæðingur Vá, ehf. Arenna 19 108 Reykjavík Sími: 537-0002 Gsm: 772-3154 Ft. 21054-6029 Netfang: jkr54@gmail.com		