



Samþykkt þann  
 23. mars 2018  
 Byggingafulltrúinn *[Signature]*

Lóðamörk

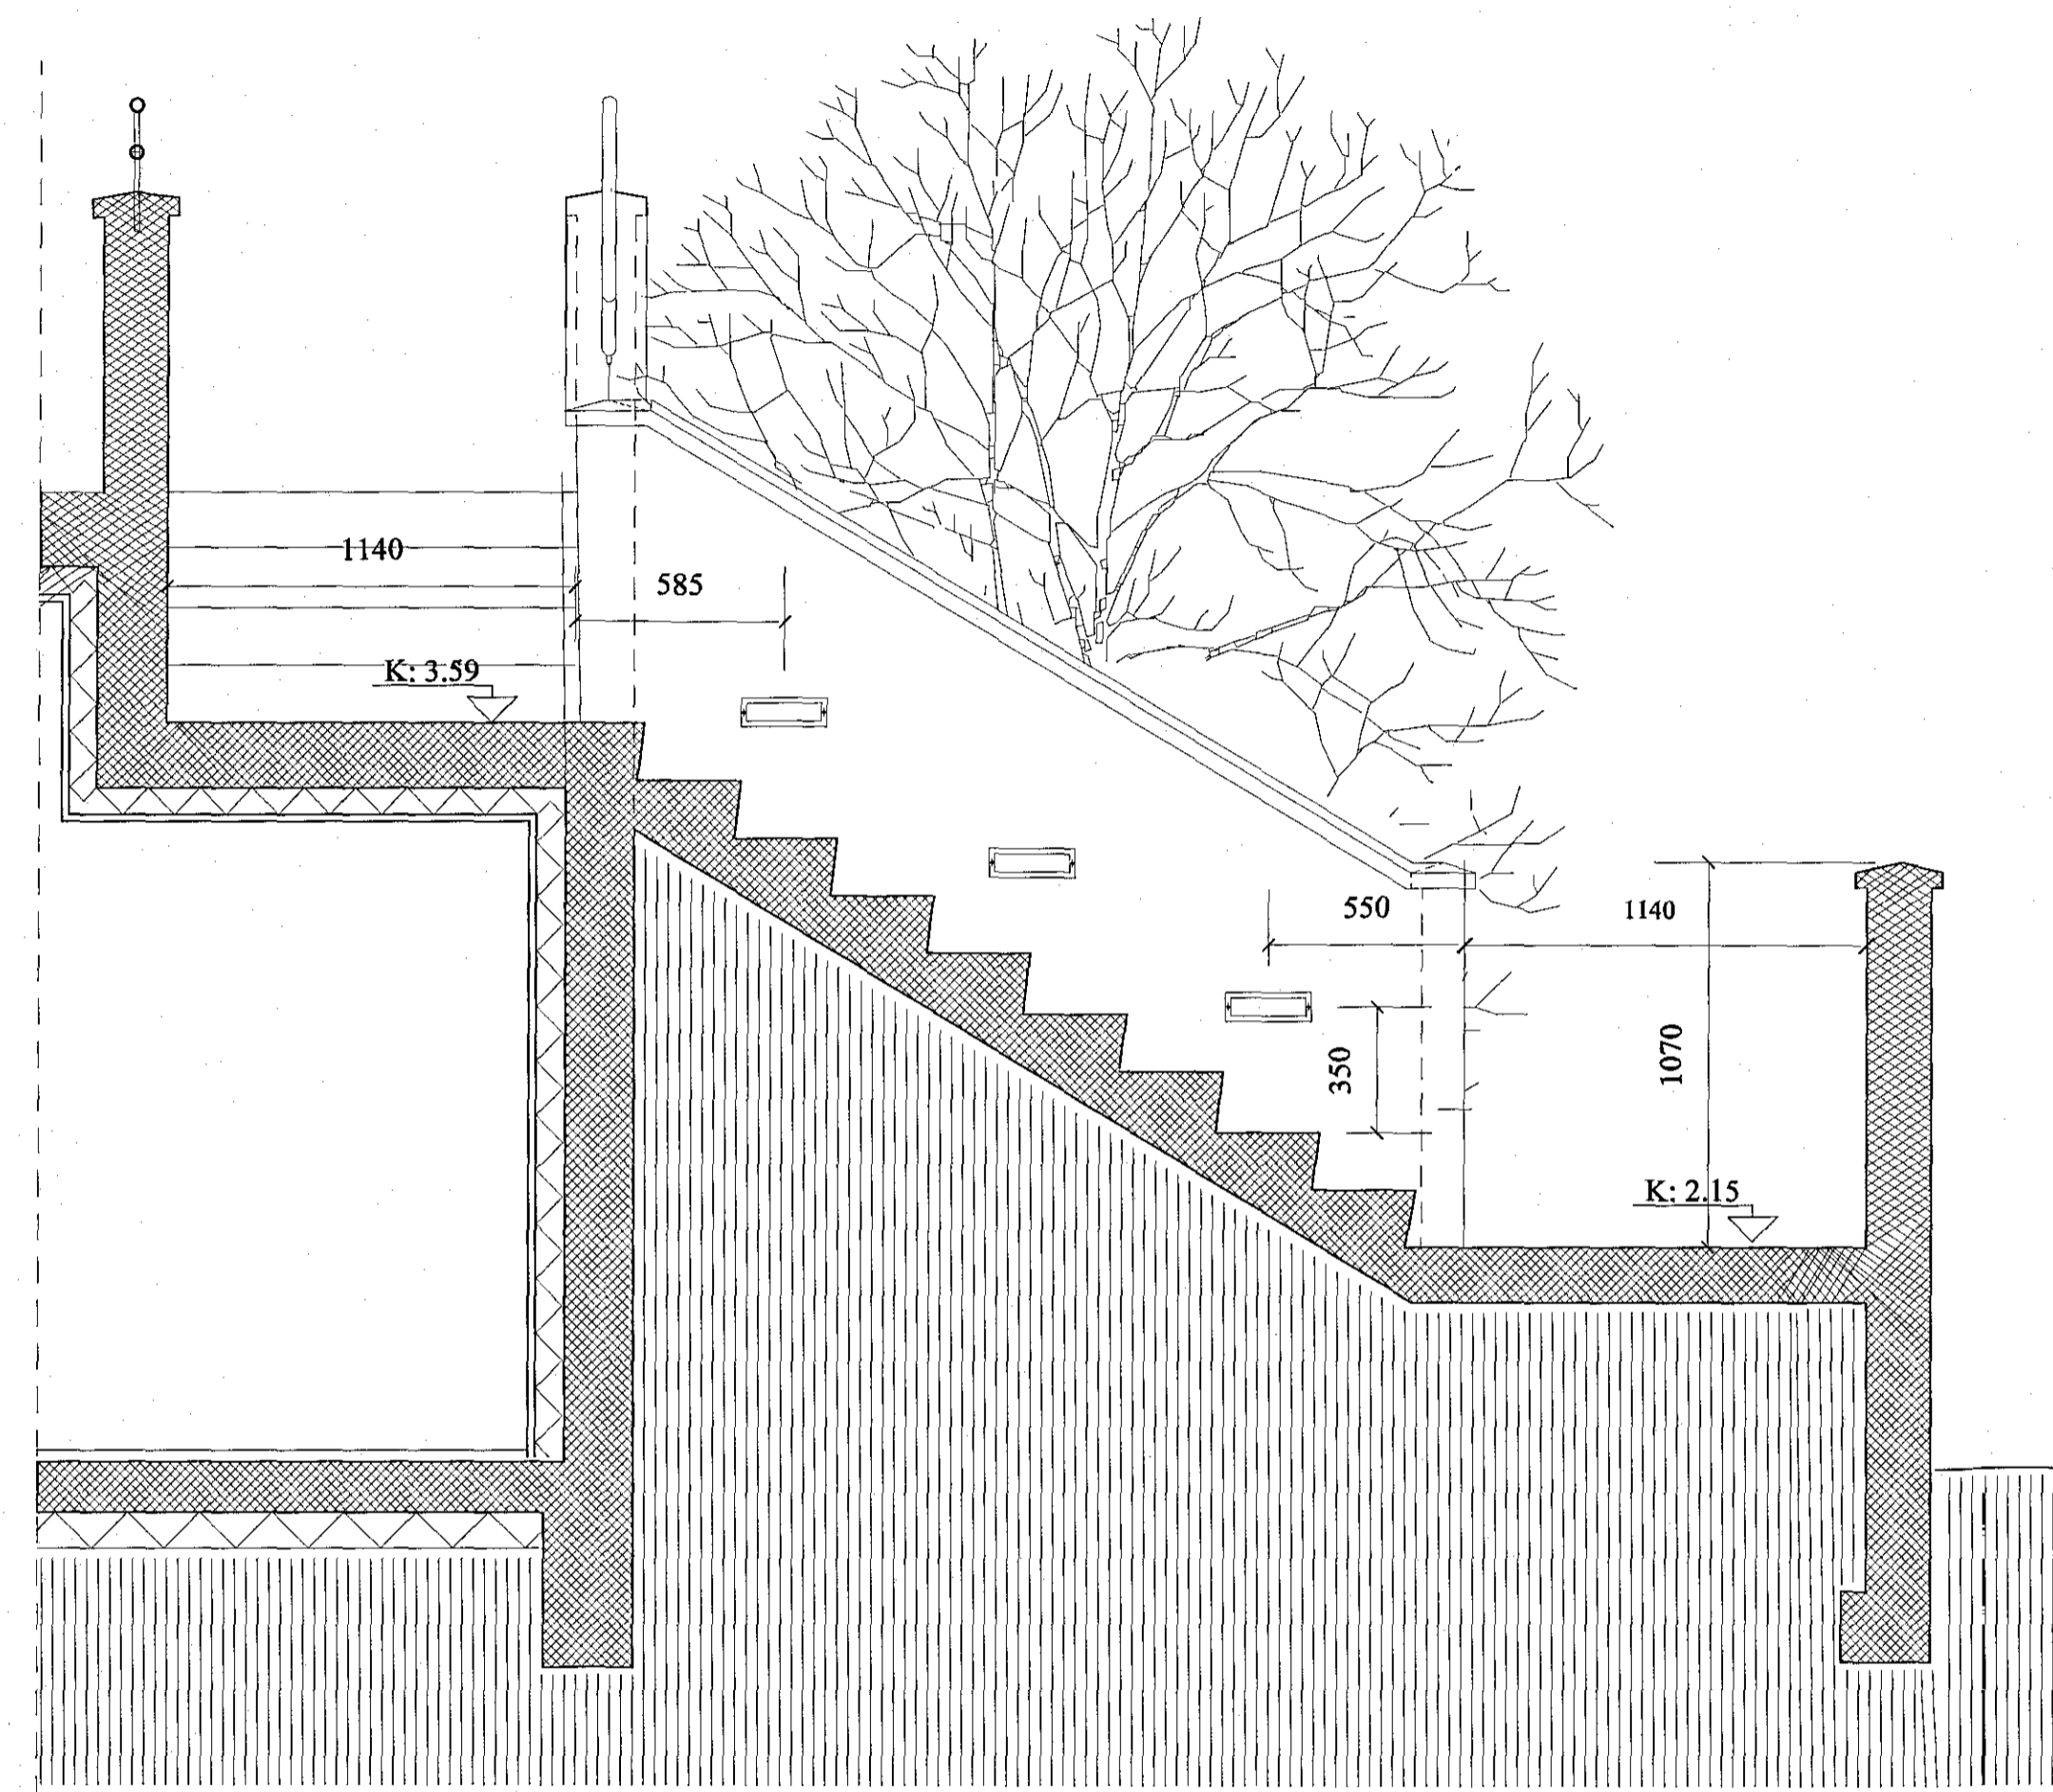

SNEIÐING CC

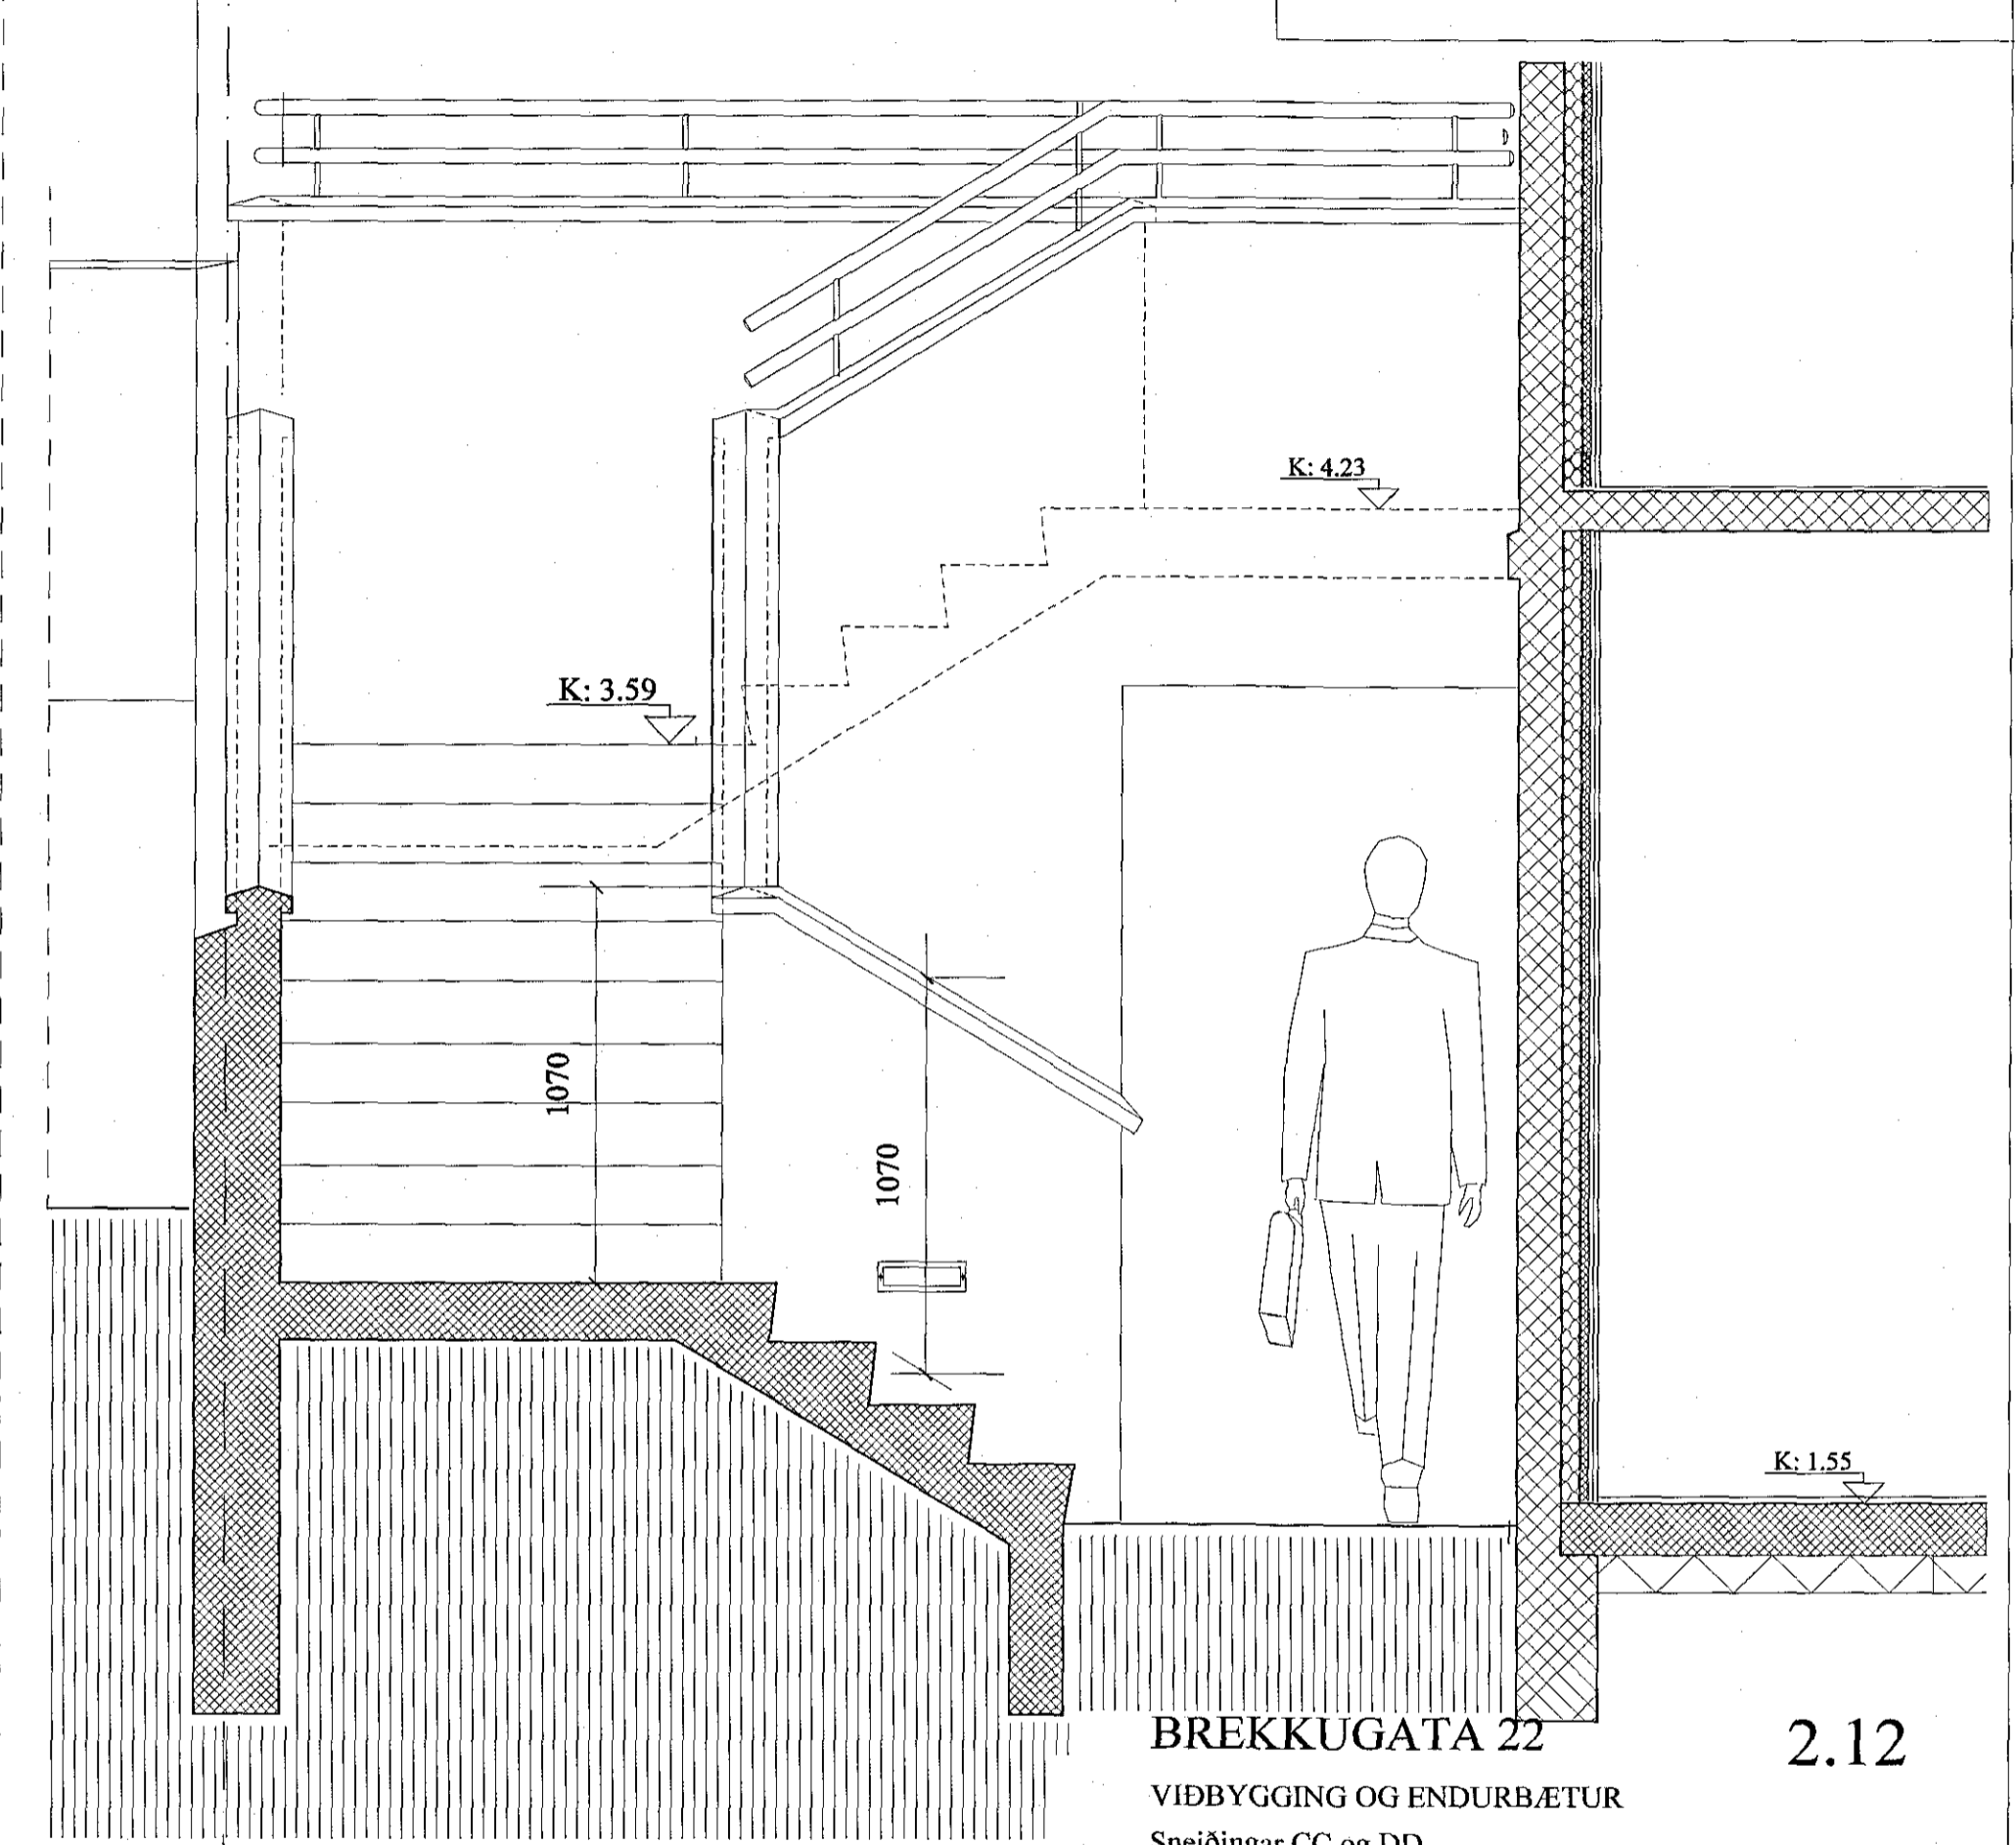

SNEIÐING DD

BREKKUGATA 22  
 VIÐBYGGING OG ENDURBÆTUR  
 Sneiðingar CC og DD

ARGOS ehf. ARKITEKTASTOFA GRÉTARS OG STEFÁNS  
 Eyjarslóð 9, 101 Reykjavík  
 s: 552 1760, f: 562 1687, netf: argos@argos.is 8. janúar 2018

*[Signature]*  
 Stefnir Órn Stefússon arkitekti f.a., kt.: 140147-4519

*[Signature]*  
 Grétar Márkússon arkitekti f.a., kt.: 270852-4169

