
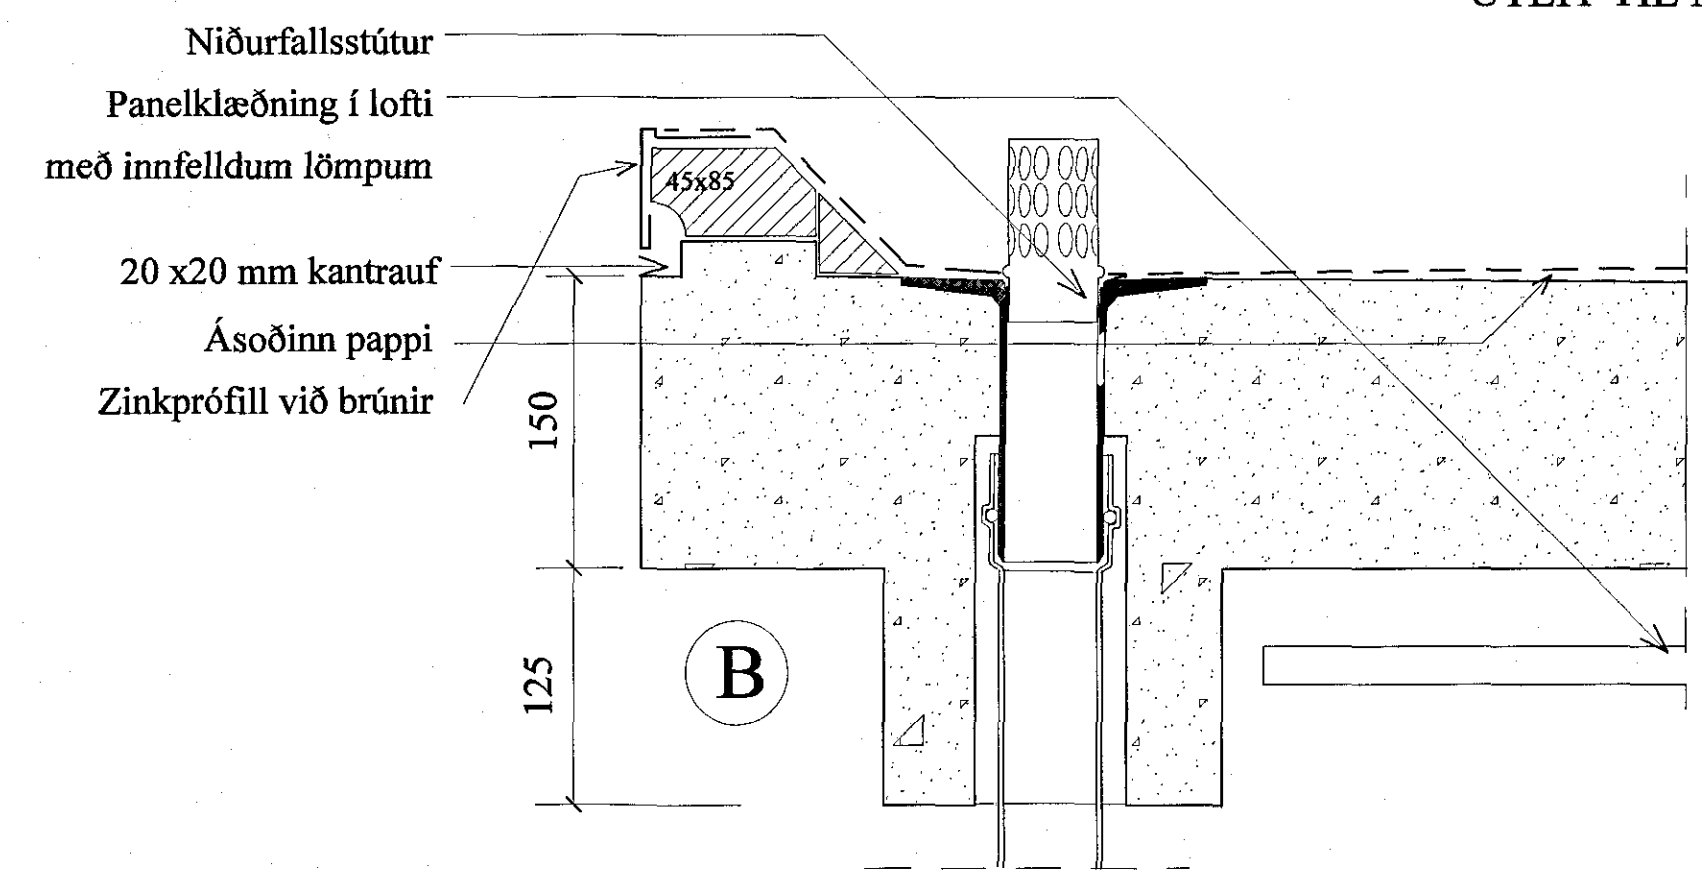
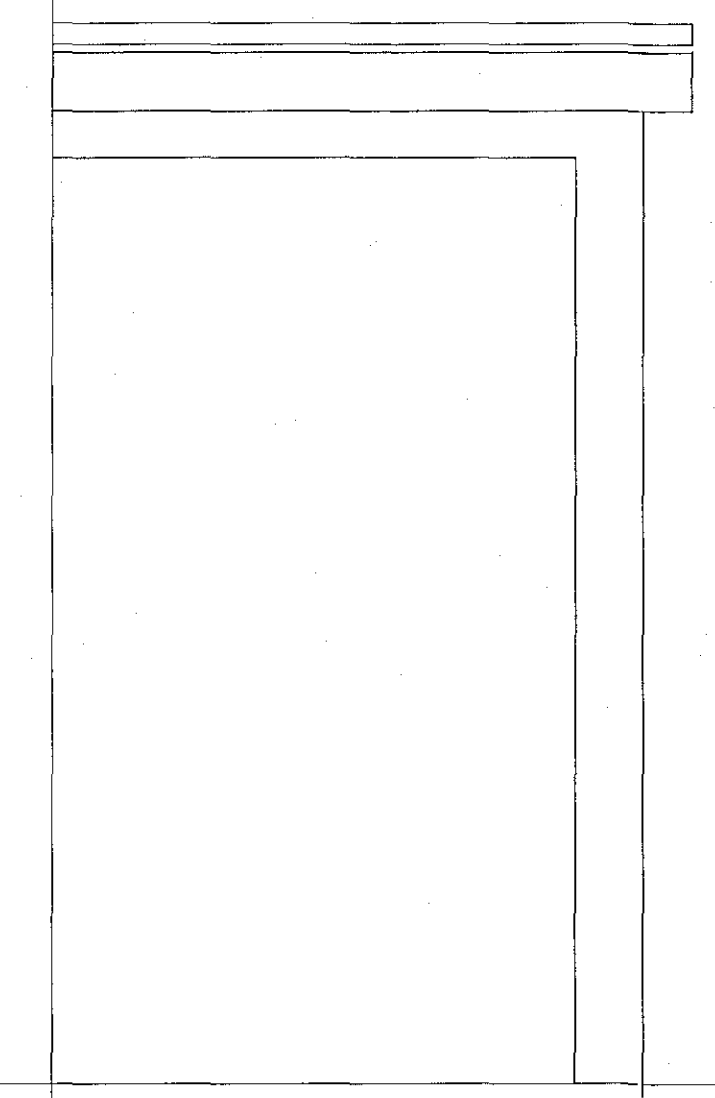
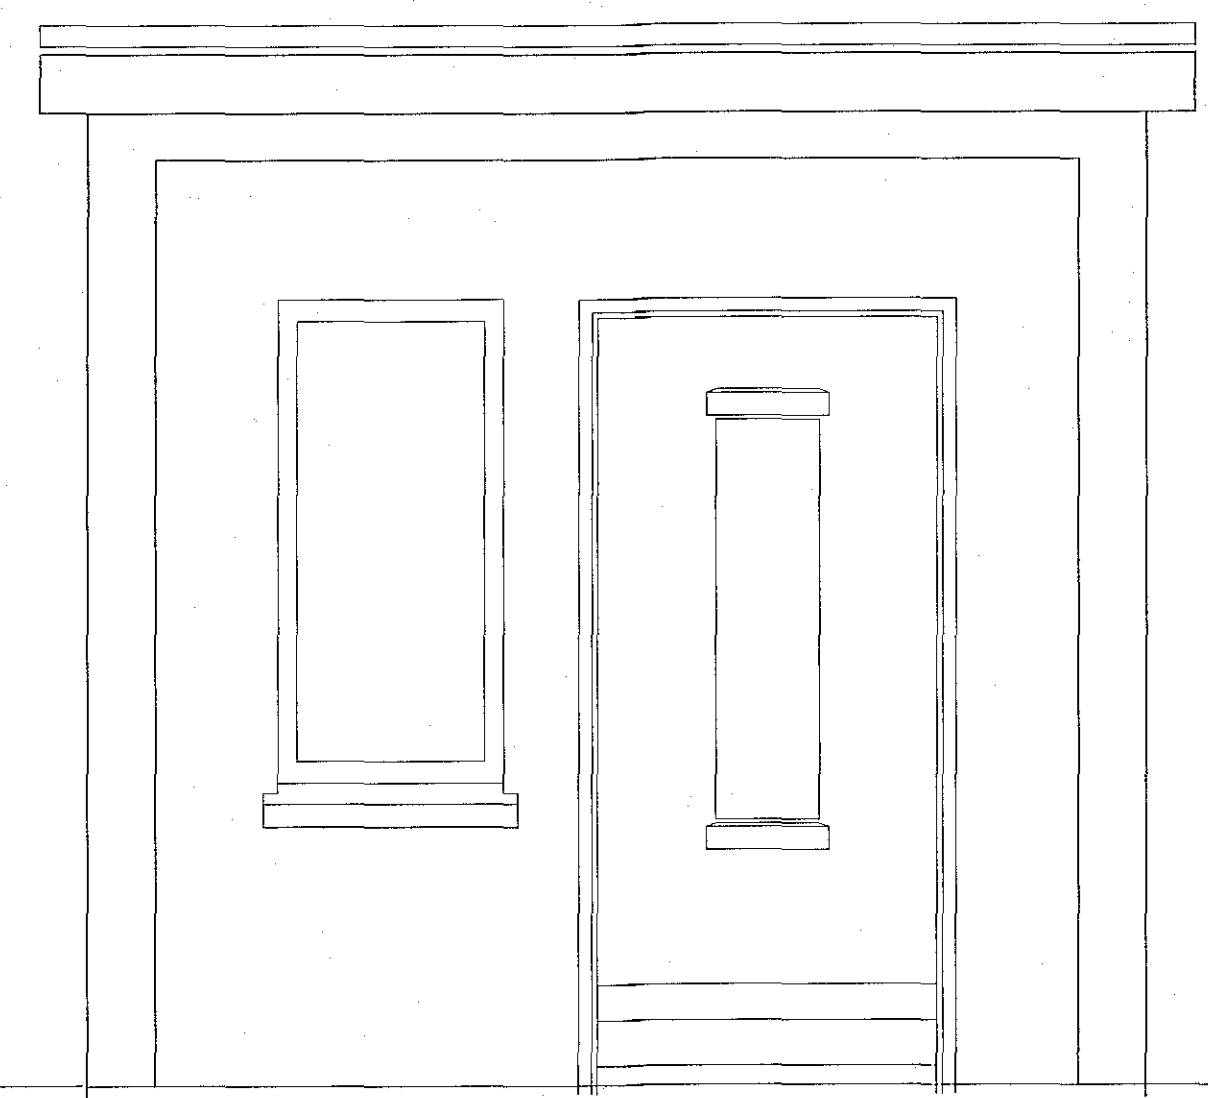
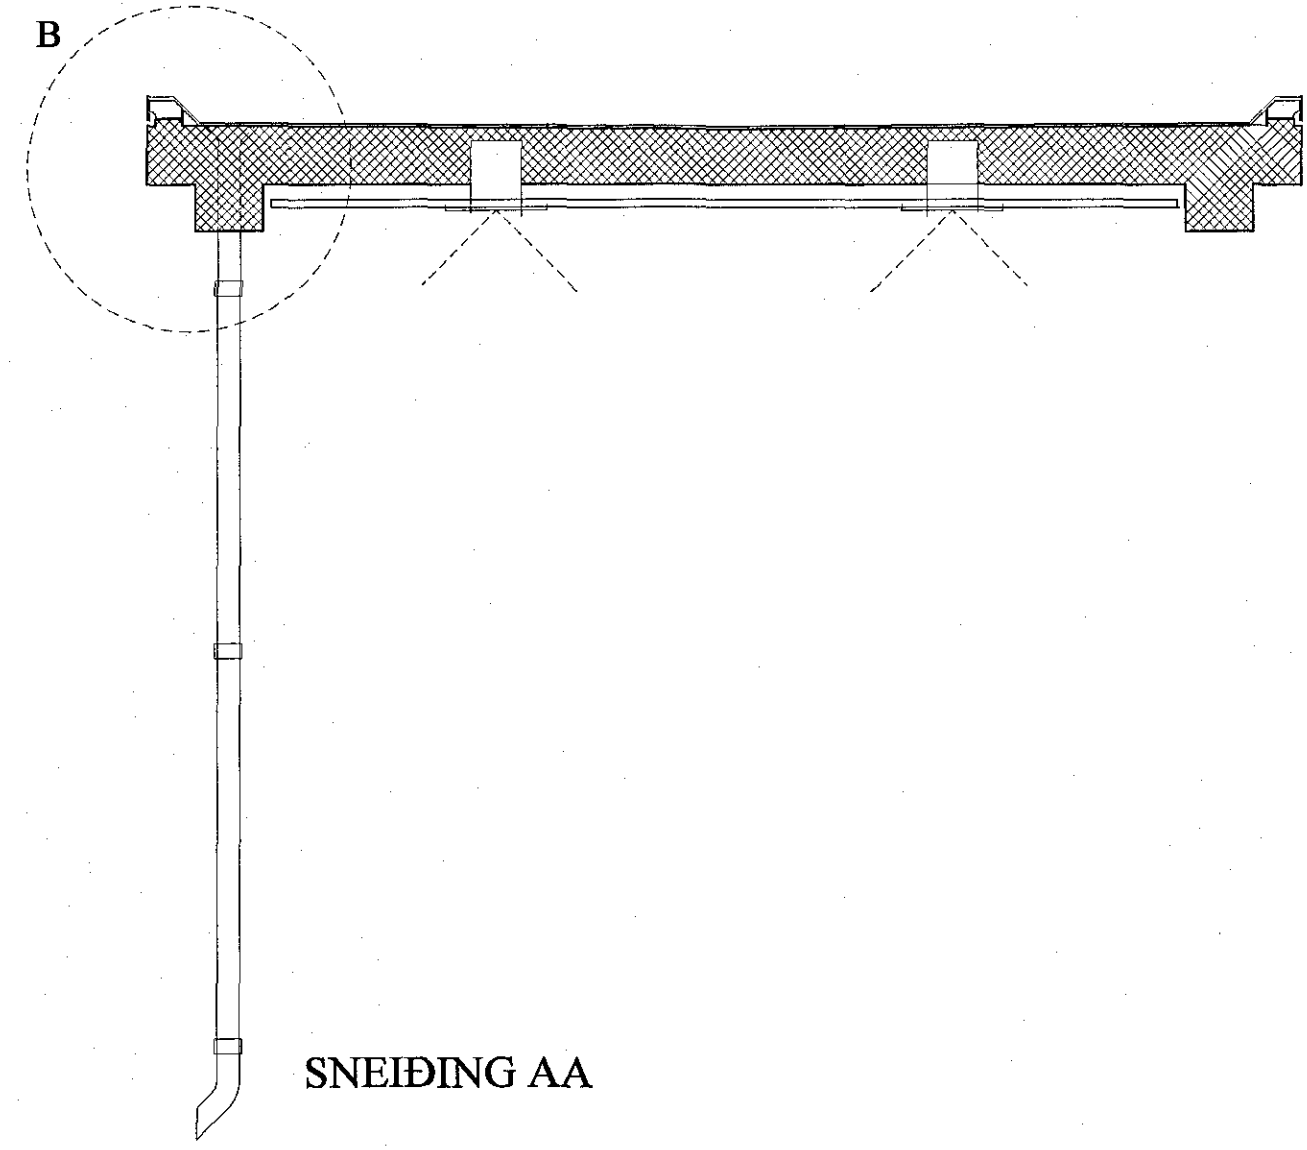


Samþykkt þann
23. mars 2018
Byggingafulltrúinn *[Signature]* afirði

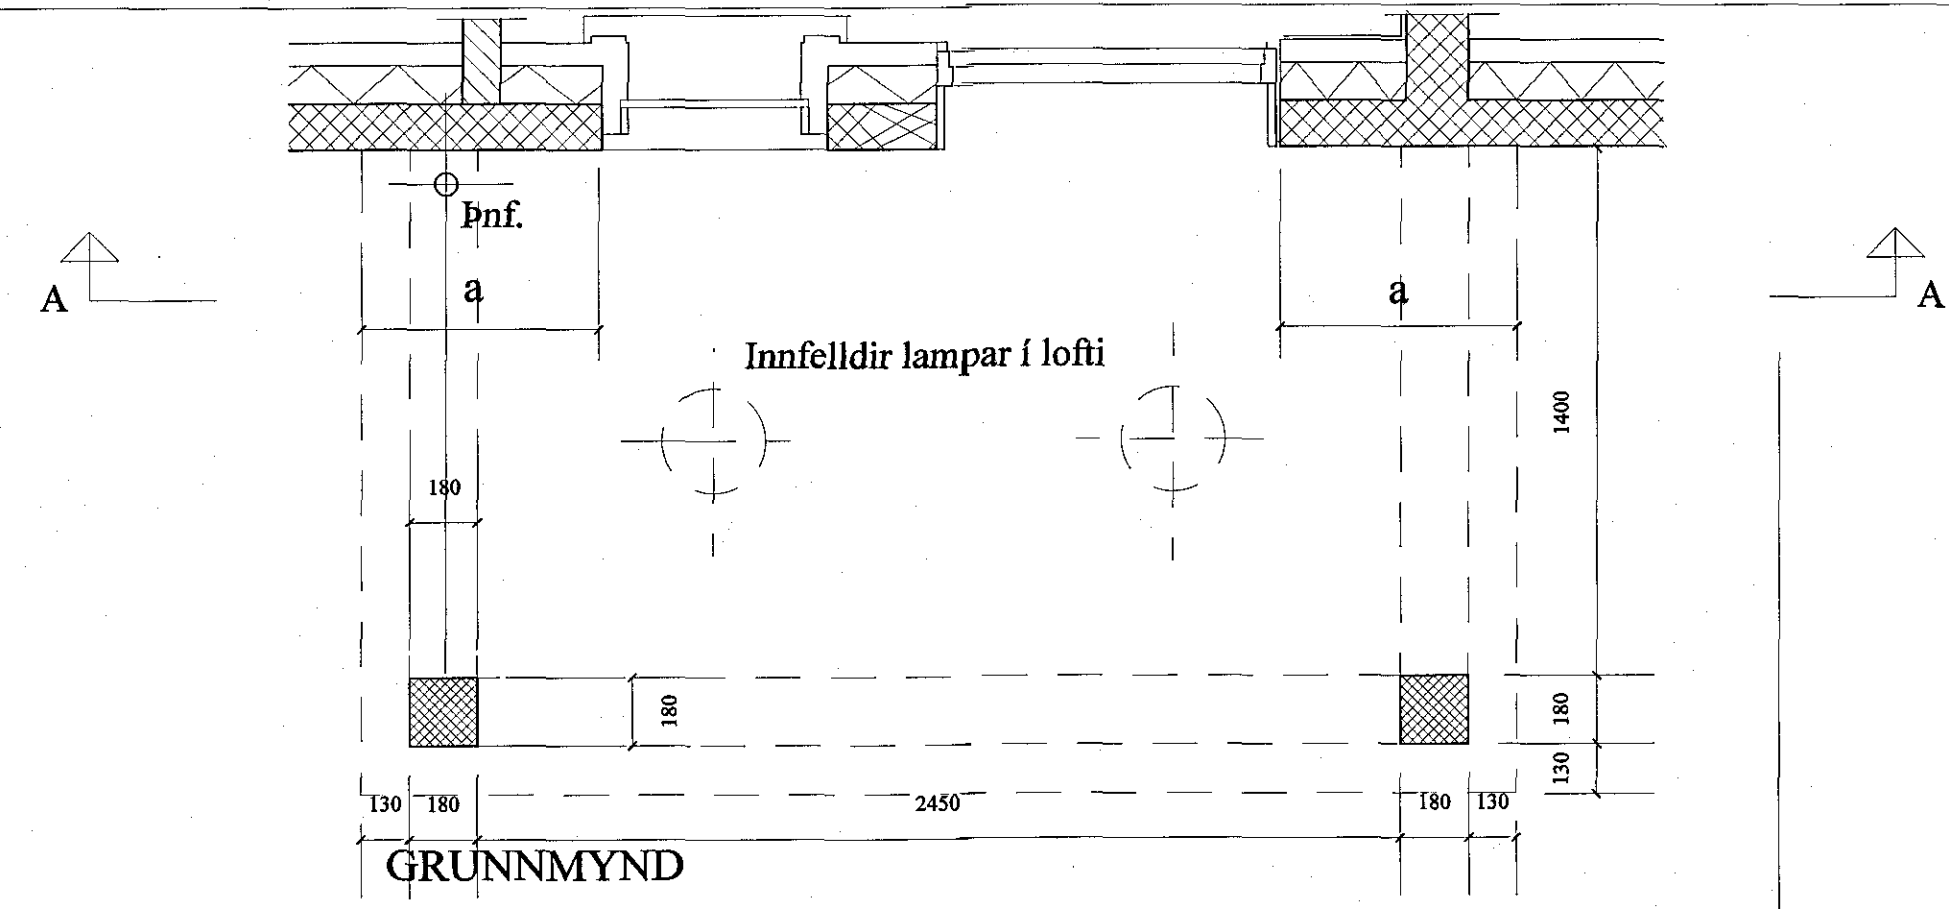

BREKKUGATA 22 **2.15**
VIÐBYGGING OG ENDRUBÆTUR
Skyggni yfir útihurð mkv.: 1:20 og 1:5

ARGOS ehf. ARKITEKTASTOFA GRÉTARS OG STEFÁNS
Eyjarhlóð 9, 101 Reykjavík
s: 552 1760, f: 562 1687, netf: argos@argos.is 8. janúar 2018

[Signature]
Stefán Óni Stefánsson arkitekti f.a., kt.: 140147-4519

[Signature]
Ólafur Márkússon arkitekti f.a., kt.: 270852-4169

