




STIGI SNID S2 1:20

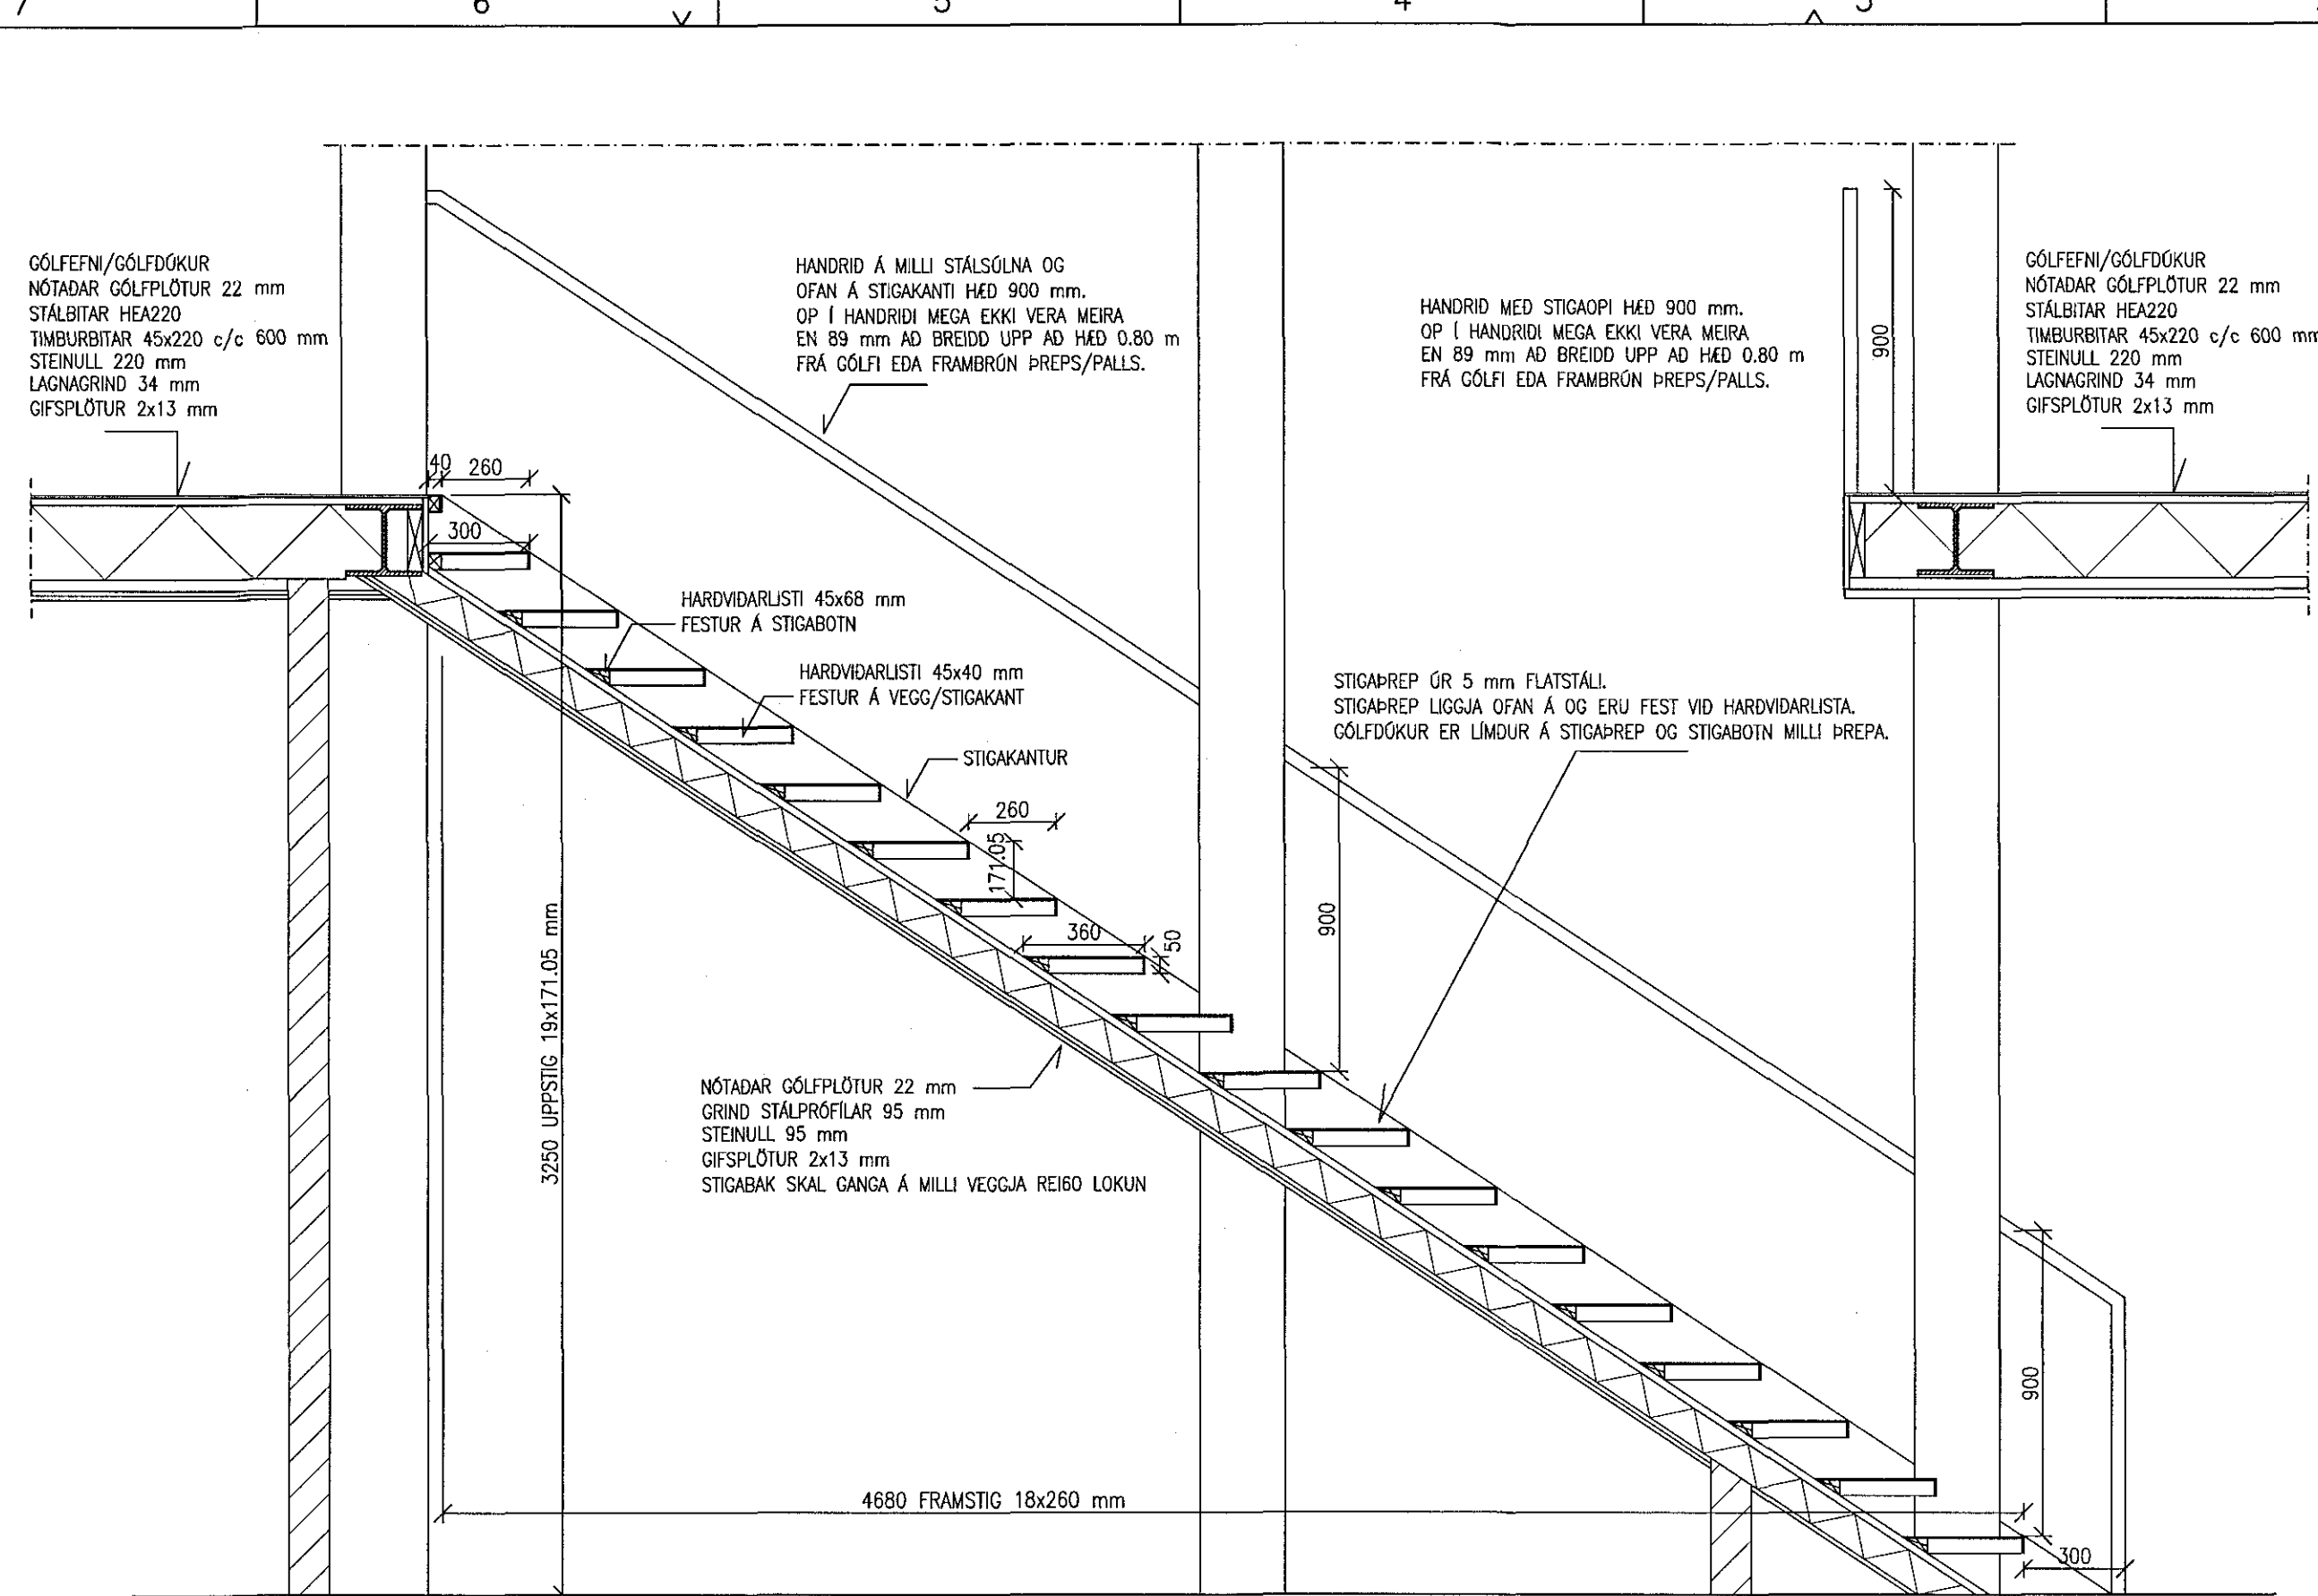


STIGI SNID S1 1:20

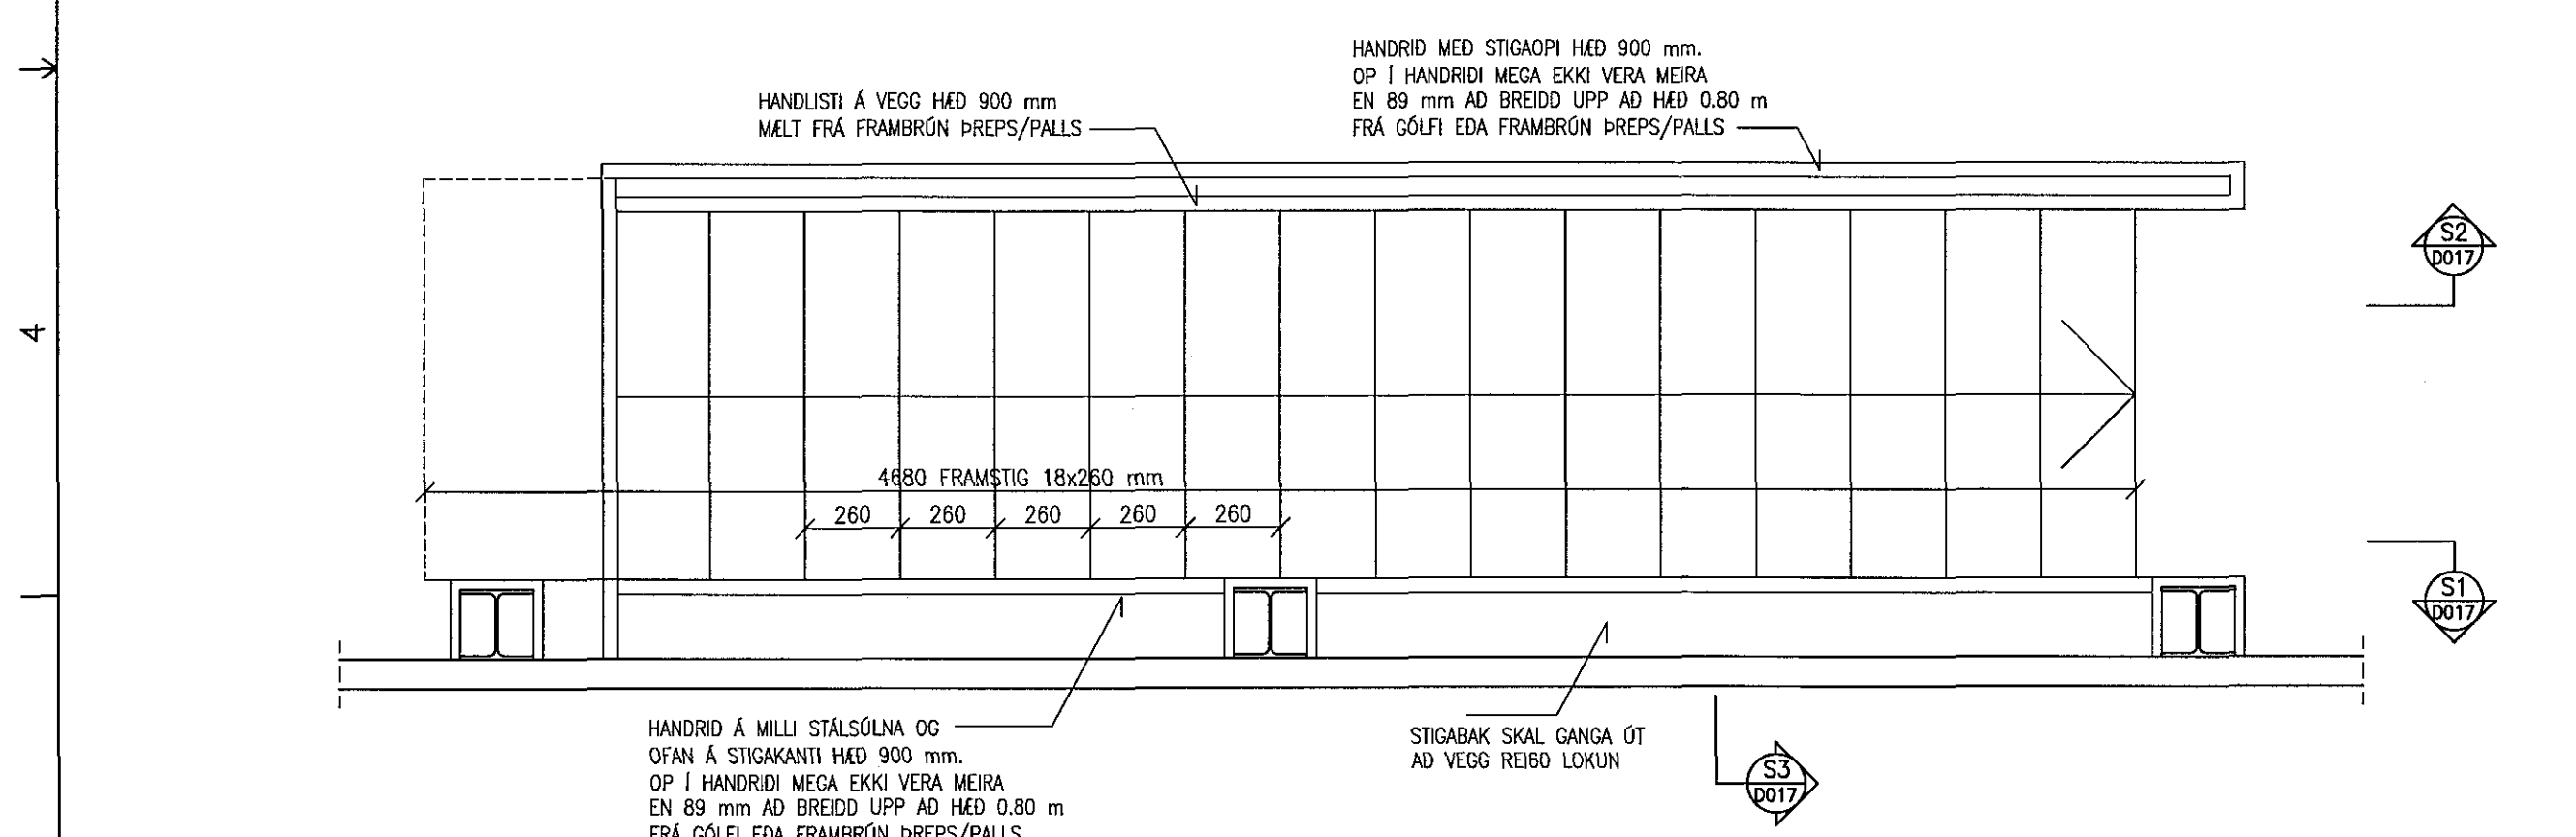

STIGI GRUNNMYND MILLIGÖLF 1:20

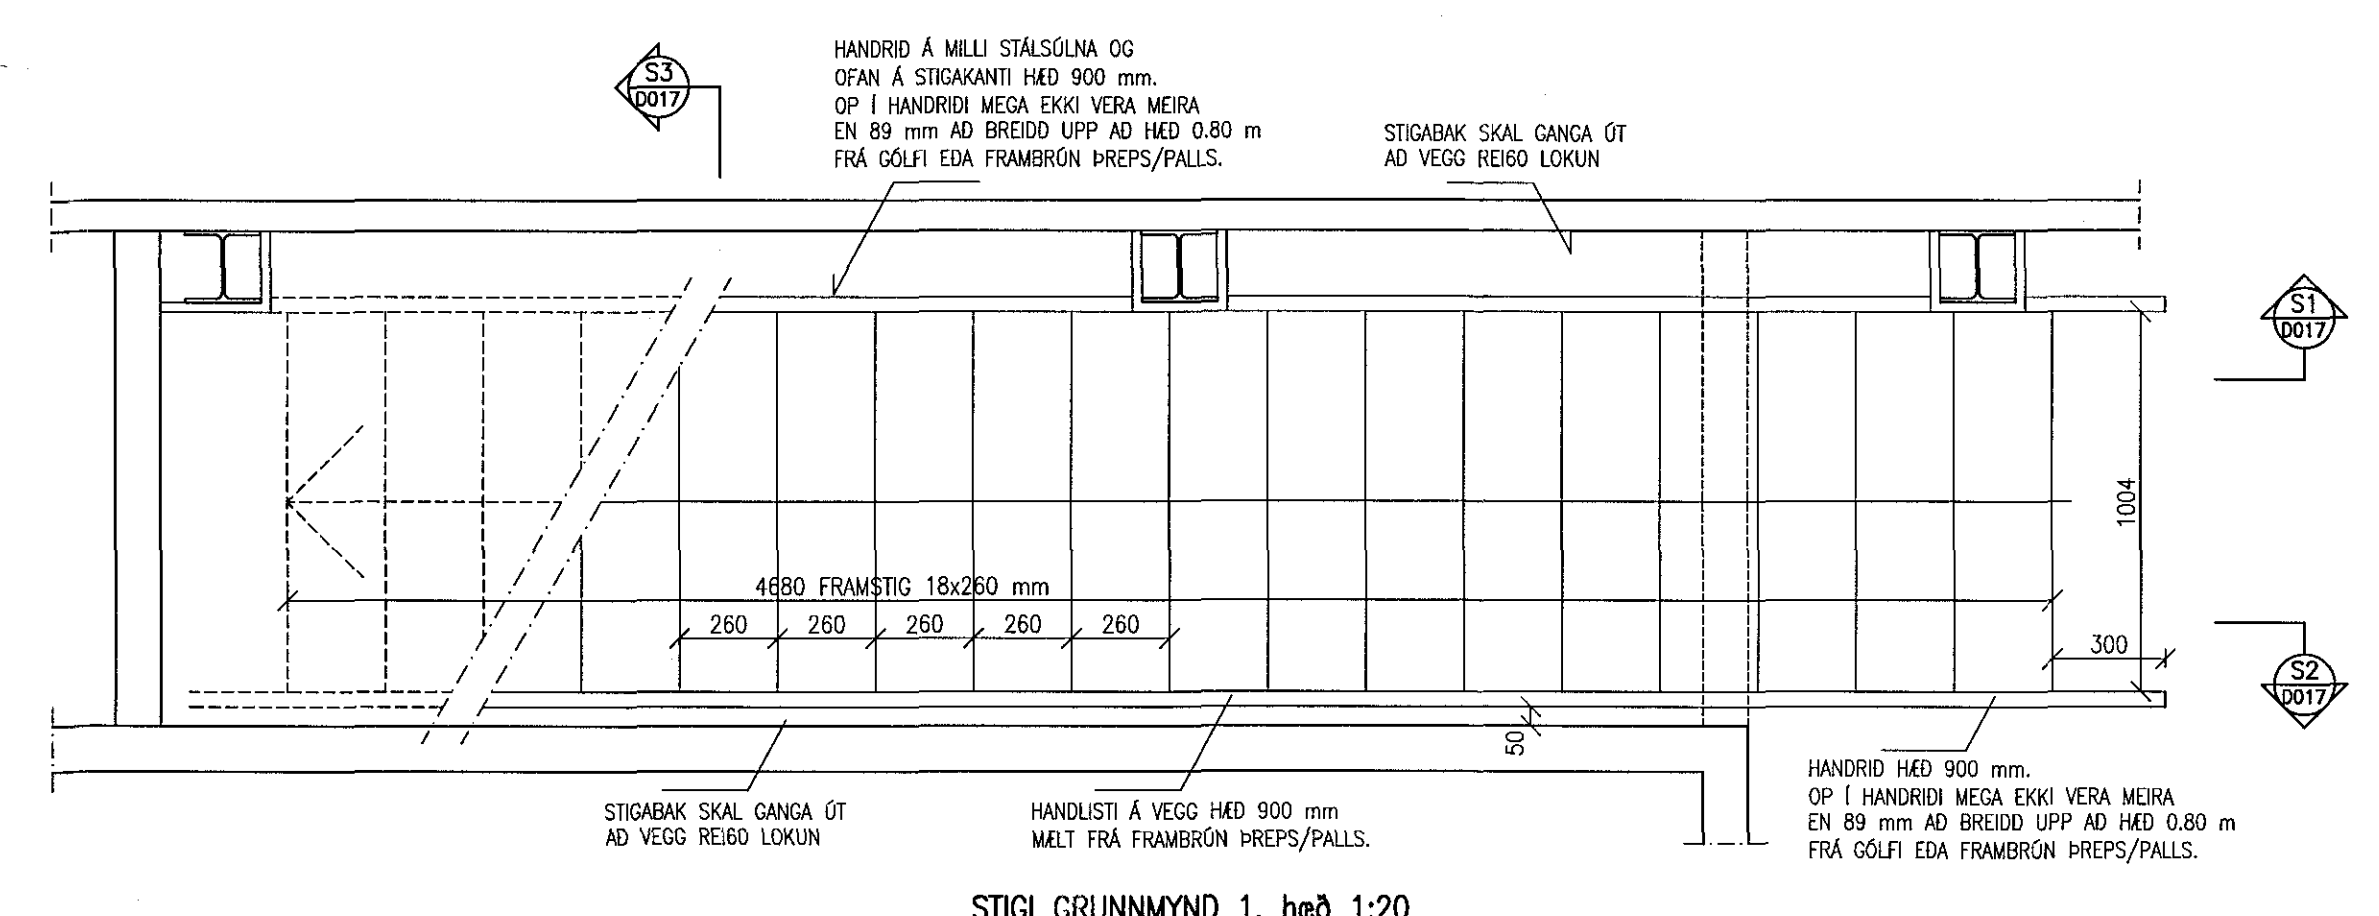

STIGI GRUNNMYND 1. hæð 1:20

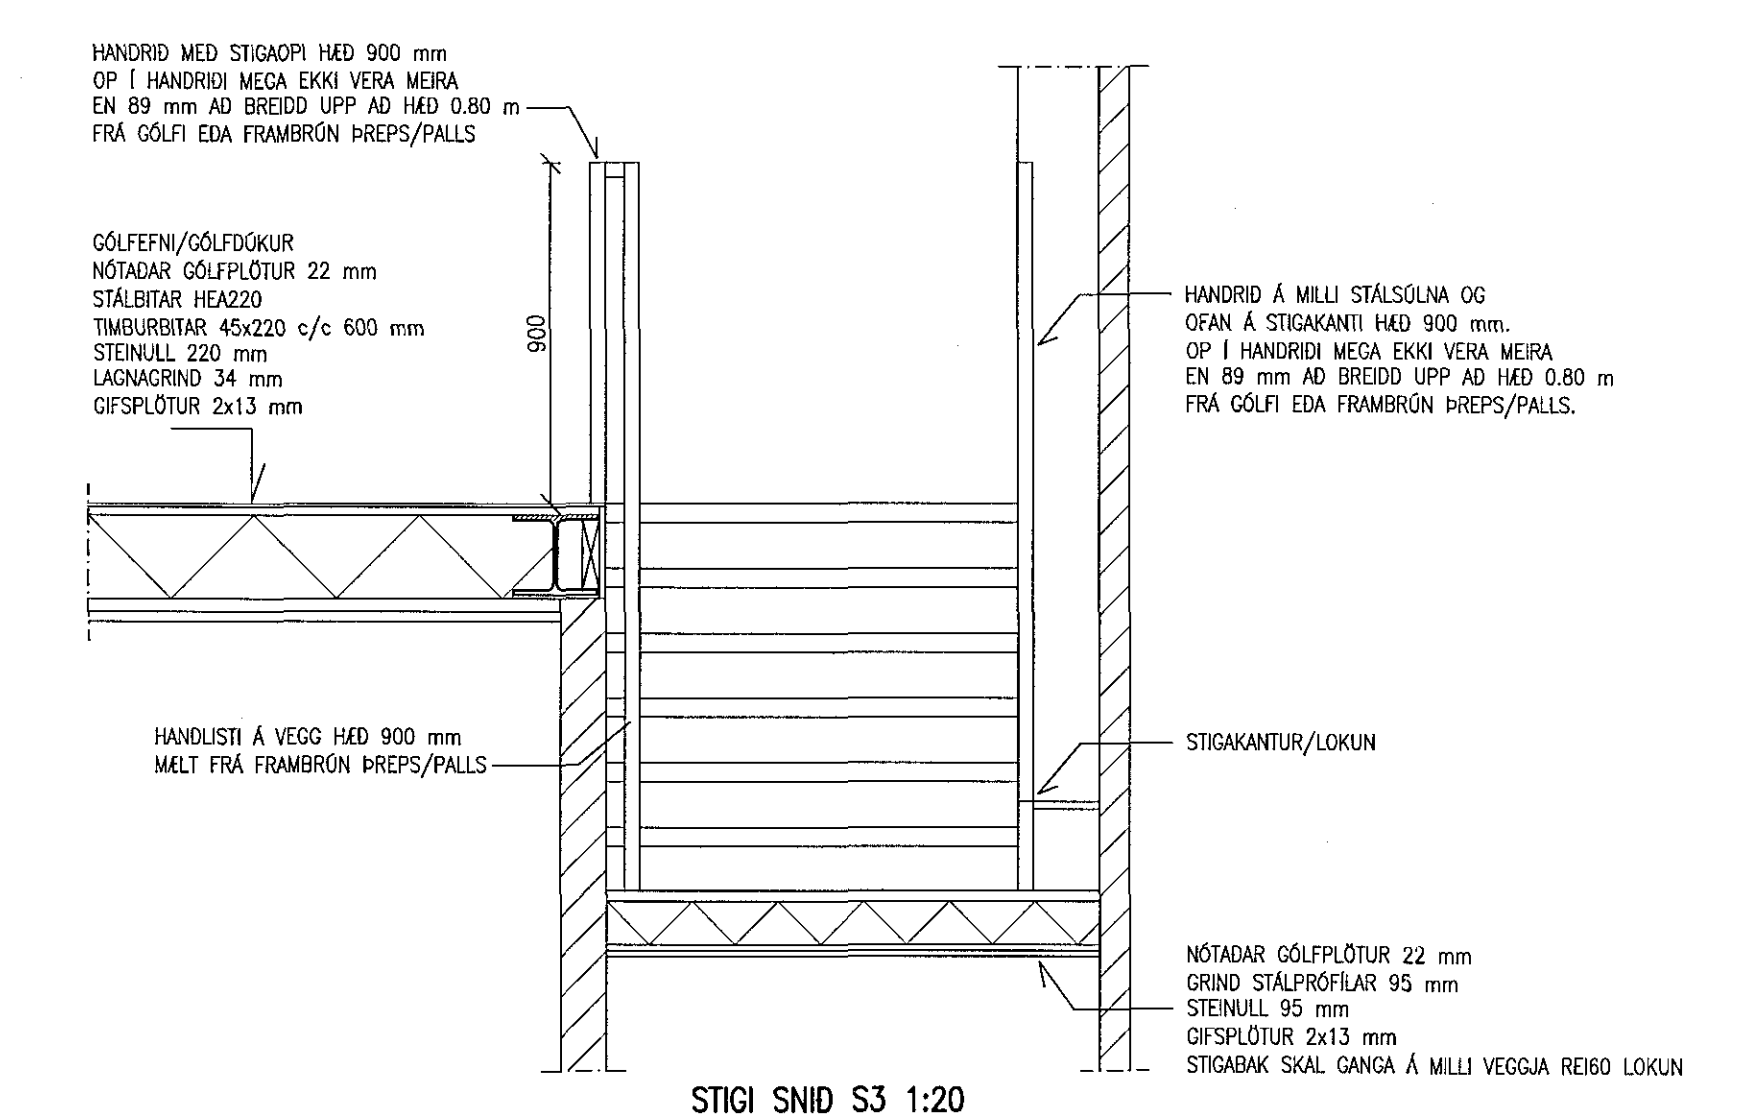

STIGI SNID S3 1:20

Samþykkt þann.
04. júní 2018
Byggingafulltrúi/Byggingarstjóri

NR.	DAGS.	BREYTING

SKÝRINGAR
ÖLL MÁL Á TEIKNINGU Í MILLIMETUR
EKKI SKAL MELA UPP AF TEIKNINGU

23/5'18
ADALHÖNNUDUR OG BURÐARÞOLSHÖNNUDUR
SÆMUNDUR EIRIKSSON 261249-2949

DRAFNAFELL ehf
IDNADARHÚS
ÁLFHELLA 8
220 HAFNARFJÖRÐUR

KLÖPP
KLÖPP ARKITEKTAR-VERKFRÉDINGAR EHF
NETHVA 2E, 110 REYKJAVÍK
SÍMI 577 2277, 699 7747 - klopp@simnet.is

HEITI TEIKN.	STIGI MILLIGÖLF
MELIKVARDI	1:20
DAGS.	DES 2017
TEIKNING	D 017
VERK	V 16-509
BREYTING	YFIRFARID S.E.