
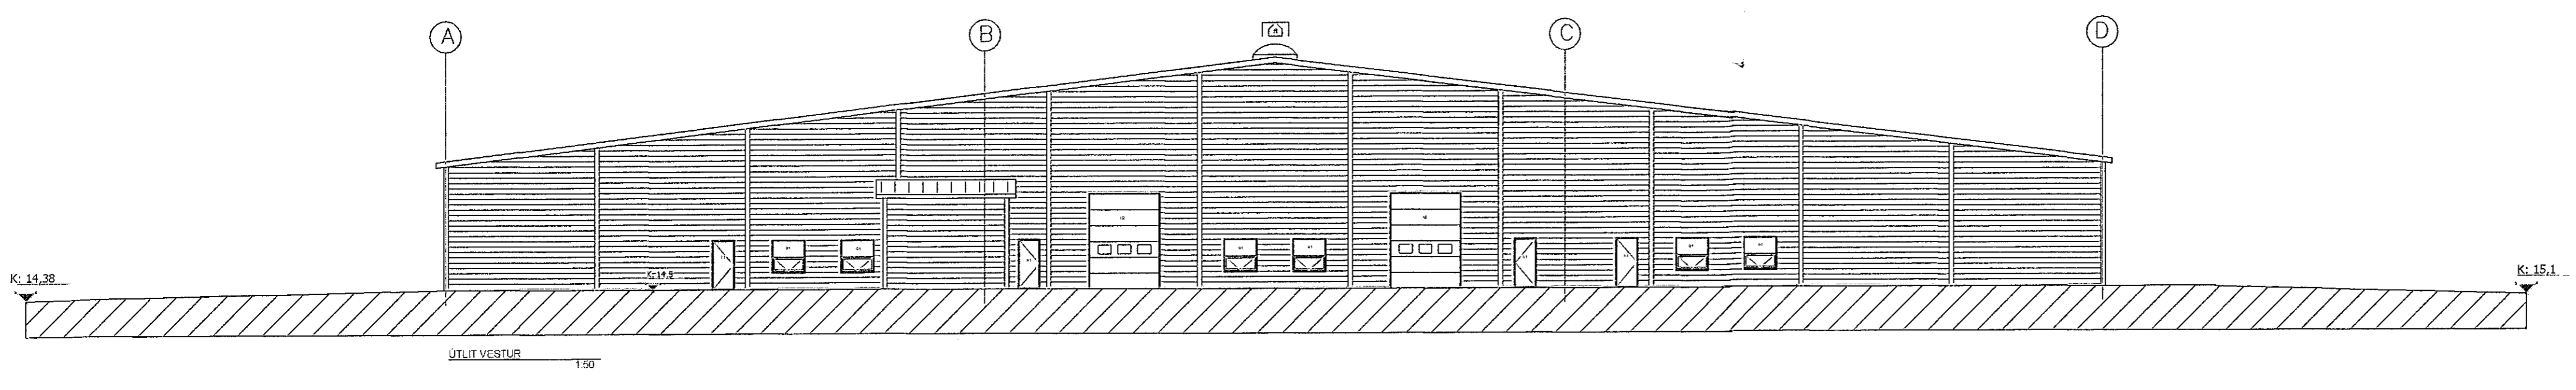
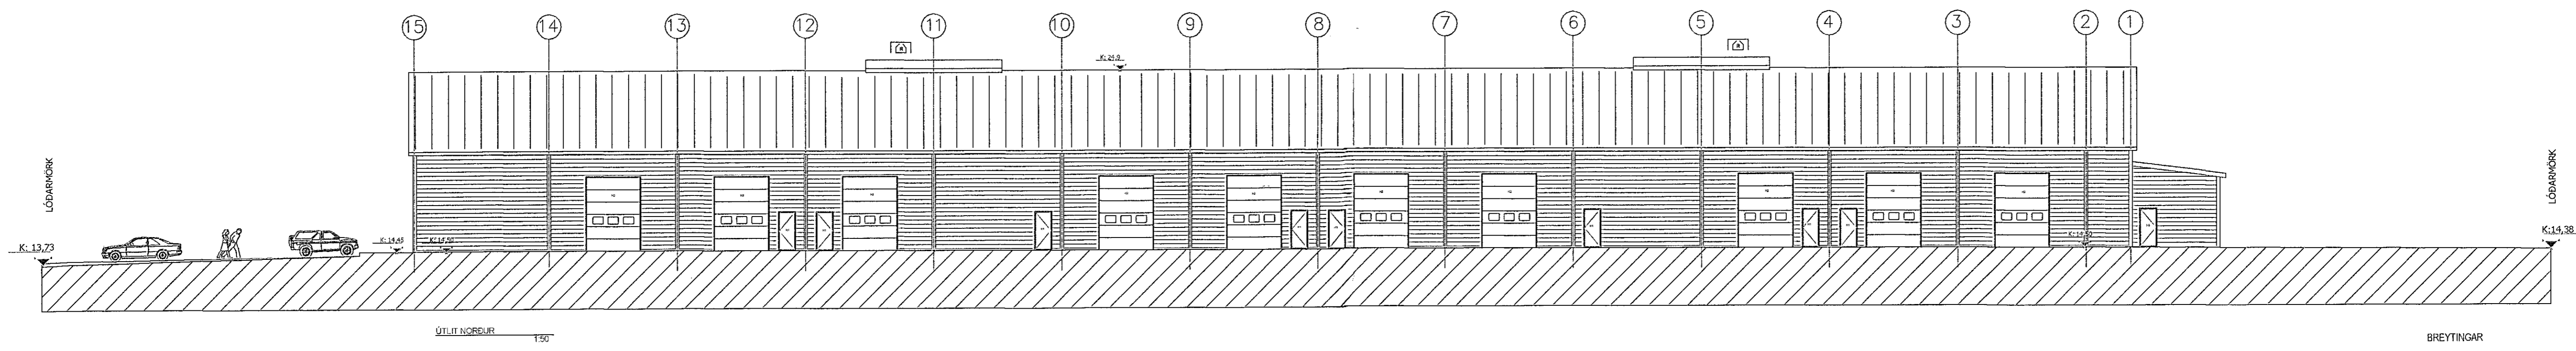
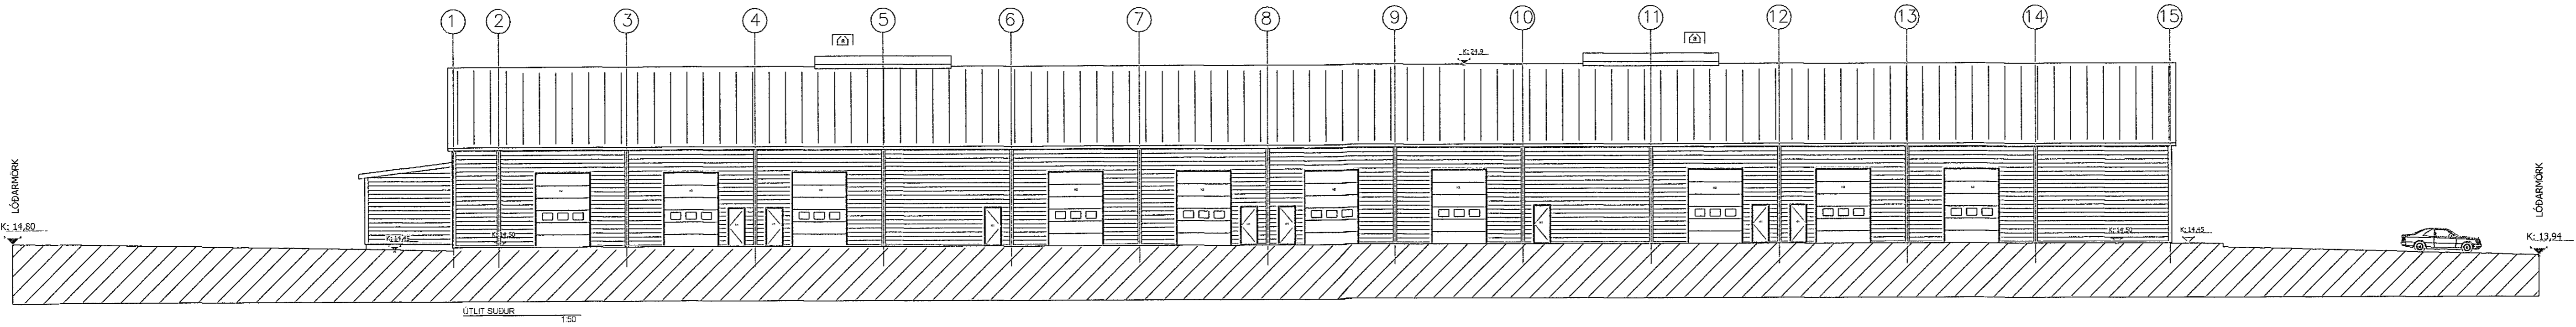


Samþykkt þann
 05 JUL 2018
 Byggingarfulltrúinn í Hafnarfirði
 F.h. Sigurður Steinar Jónsson

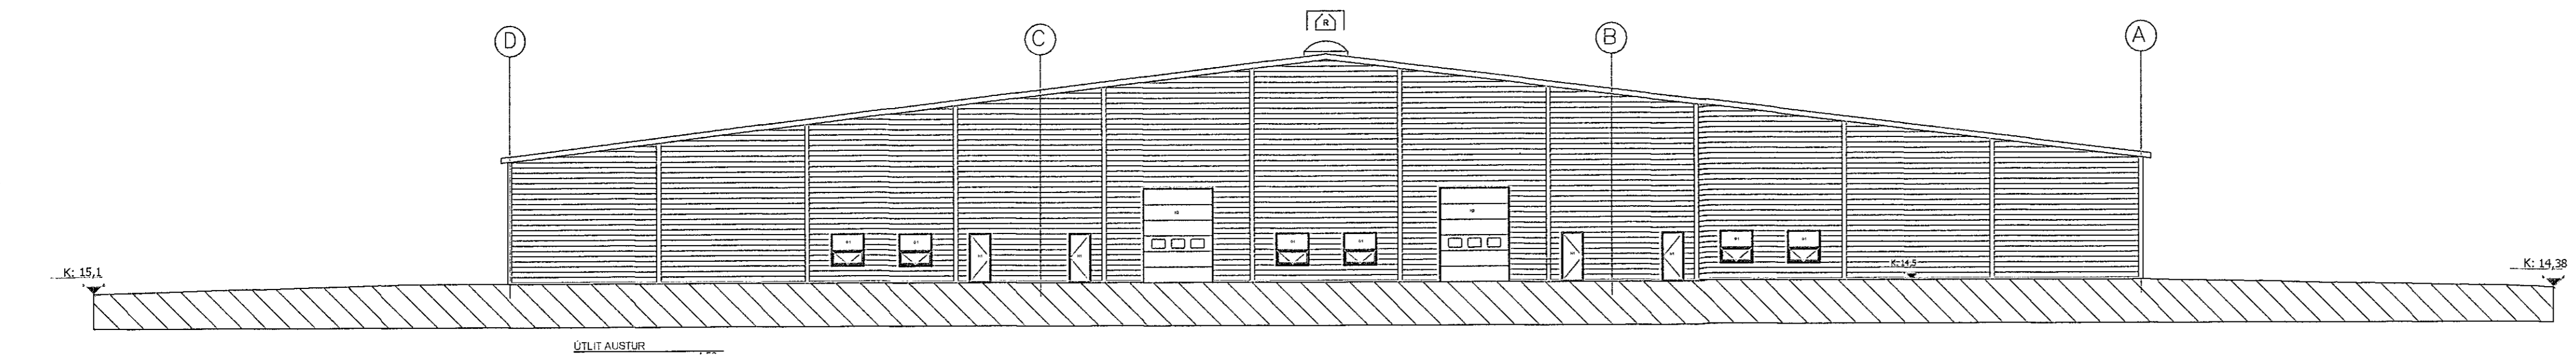

BREYTINGAR	NR.	DAGS	BREYTING	Skr.

K.J. HÖNNUN 091182-3509
 TEL: 899-3234
 E-MAIL: kjartan@khonnun.is

HÖNNUN - SKIPULAG - RÁÐGJÖF
 KJARTAN RAUFSSON FRIÐGA 270395-3539
 JÓN M. HALDORSSON BYGGINGAFR. 091182-3509

SAMÞYKKT
 VERK
 ÍSHELLA 1
 HAFNARFIRÐI

TEKNING
 UTLIT

KVARDI
 1:200

DAGS
 05.04.2018

TEKNAÐ AF
 KR, JMH

TEKNING NR.

13-18