


GRUNNMYND 1.HÆÐ  
1:50

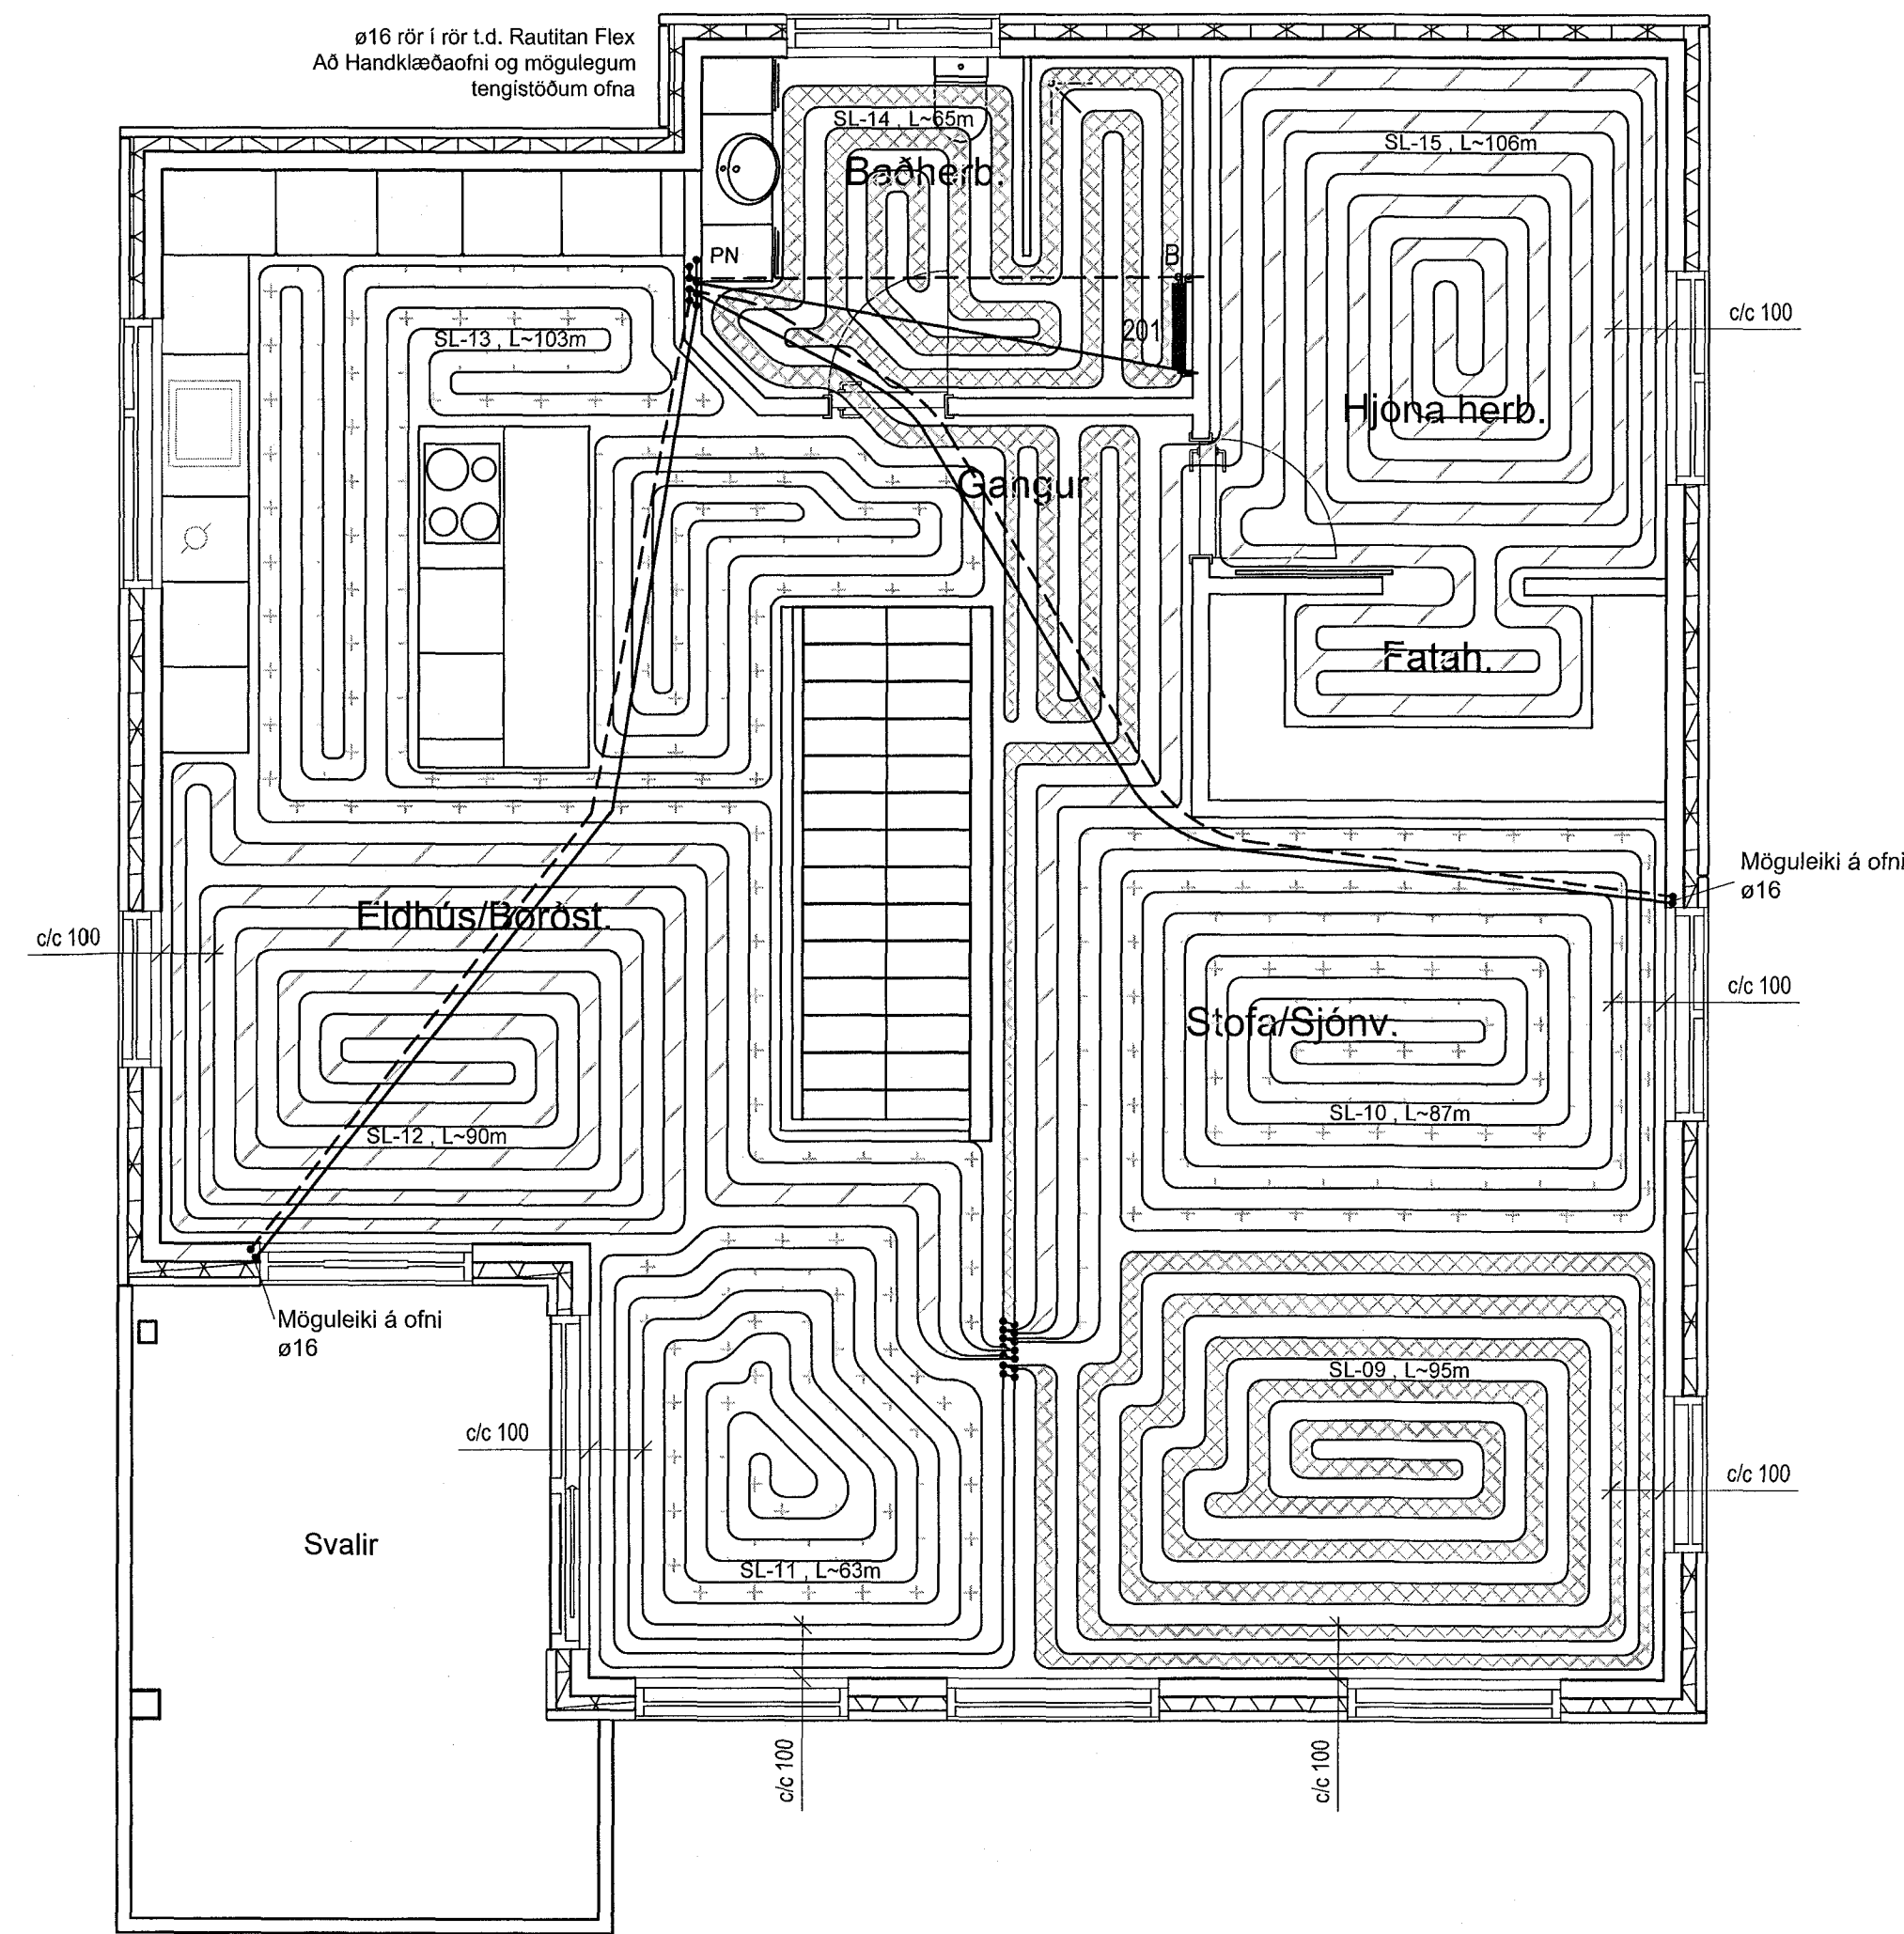

GRUNNMYND 2.HÆÐ  
1:50

ATH!  
ÖLL MÁL SKAL YFIRFARA  
GAUMGÆFILEGA ÁÐUR EN  
FRAMKVÆMDIR HEFJAST.

Glimmerskarð 9

OFNATAFLA ΔT= 35° C

1.HÆÐ	Ofn/Sí aupa	Útreiknuð armþörf [W]	Lengd á slaufu [m] Hl. Ofn	Slauða Afköst [W]	Mebal. Herb. Hiti	Lokar	Athugasemd
Valdir ofnar eru VEHA frá OSS							
Herbergi #1	SL-01	1,509 W	L=101m 600A   1200	1,515 W	20°C		Möguleiki
Herbergi #2	SL-02	818 W	L=109m	749 W	20°C		
Herbergi #3	SL-03	814 W	L=72m	1,080 W	20°C		
Herbergi #3	SL-04	412 W	L=42m	630 W	20°C		
Bæðherbergi	101		600x160mm	300 W		Bakrás	Handkl.ofn
Svottahús	SL-05	675 W	L=66m	990 W	20°C		
Anddyri/Gangur	SL-06	1,011 W	L=77m	1,155 W	20°C		
Geymsla	102	517 W	600B   600	524 W	18°C	Bakrás	
Bílskúr	103	2,291 W	600C   2000	2,384 W	18°C	Bakrás	
Varmþörf alls:		8,048 W		Valið alls:		10,962 W	

Glimmerskarð 9

OFNATAFLA ΔT= 35° C

2.HÆÐ	Ofn/Sí aupa	Útreiknuð armþörf [W]	Lengd á slaufu [m] Hl. Ofn	Slauða Afköst [W]	Mebal. Herb. Hiti	Lokar	Athugasemd
Valdir ofnar eru VEHA frá OSS							
Stofa/Sjónv./Gangur	SL-09	4,224 W	L=95m	1,425 W	20°C		
	SL-10		L=87m	1,305 W	20°C		
	SL-11		L=63m	945 W	20°C		
			600A   1200	749 W			Möguleiki
Eldhús/Stigi	SL-12	3,098 W	L=90m	1,350 W	20°C		
	SL-13		L=103m	1,545 W	20°C		
			600A   1200	749 W			Möguleiki
Bæðherbergi	SL-14	760 W	L=65m	975 W	20°C		
	201		600x160mm	300 W		Bakrás	Handkl. Ofn
Hjón/Föt	SL-15	1,140 W	L=106m	1,590 W	20°C		
Varmþörf alls:		9,222 W		Valið alls:		10,933 W	

Glimmerskarð 9  
Hafnarfjörður

Lagnakerfi:  
Hitalagnir  
Grunnmynd

**ABS** Jóhannes Pétursson  
Sí. 01048-3339  
Sí. 367-2167 | joha@absnet.is  
-teiknistofa-

Formað: ÖJ Dagskráning: 12.06.2018  
Teiknað: ÖJ MKV: 1:50  
Sýnt á: Svein Hauksson Dd. skráningar: L-04