



Samþykkt þátt  
 16 JUL 2018  
 Byggingarfulltrúinn í Hafnarfirði  
 F. M. Sigurður Steinar Jónsson

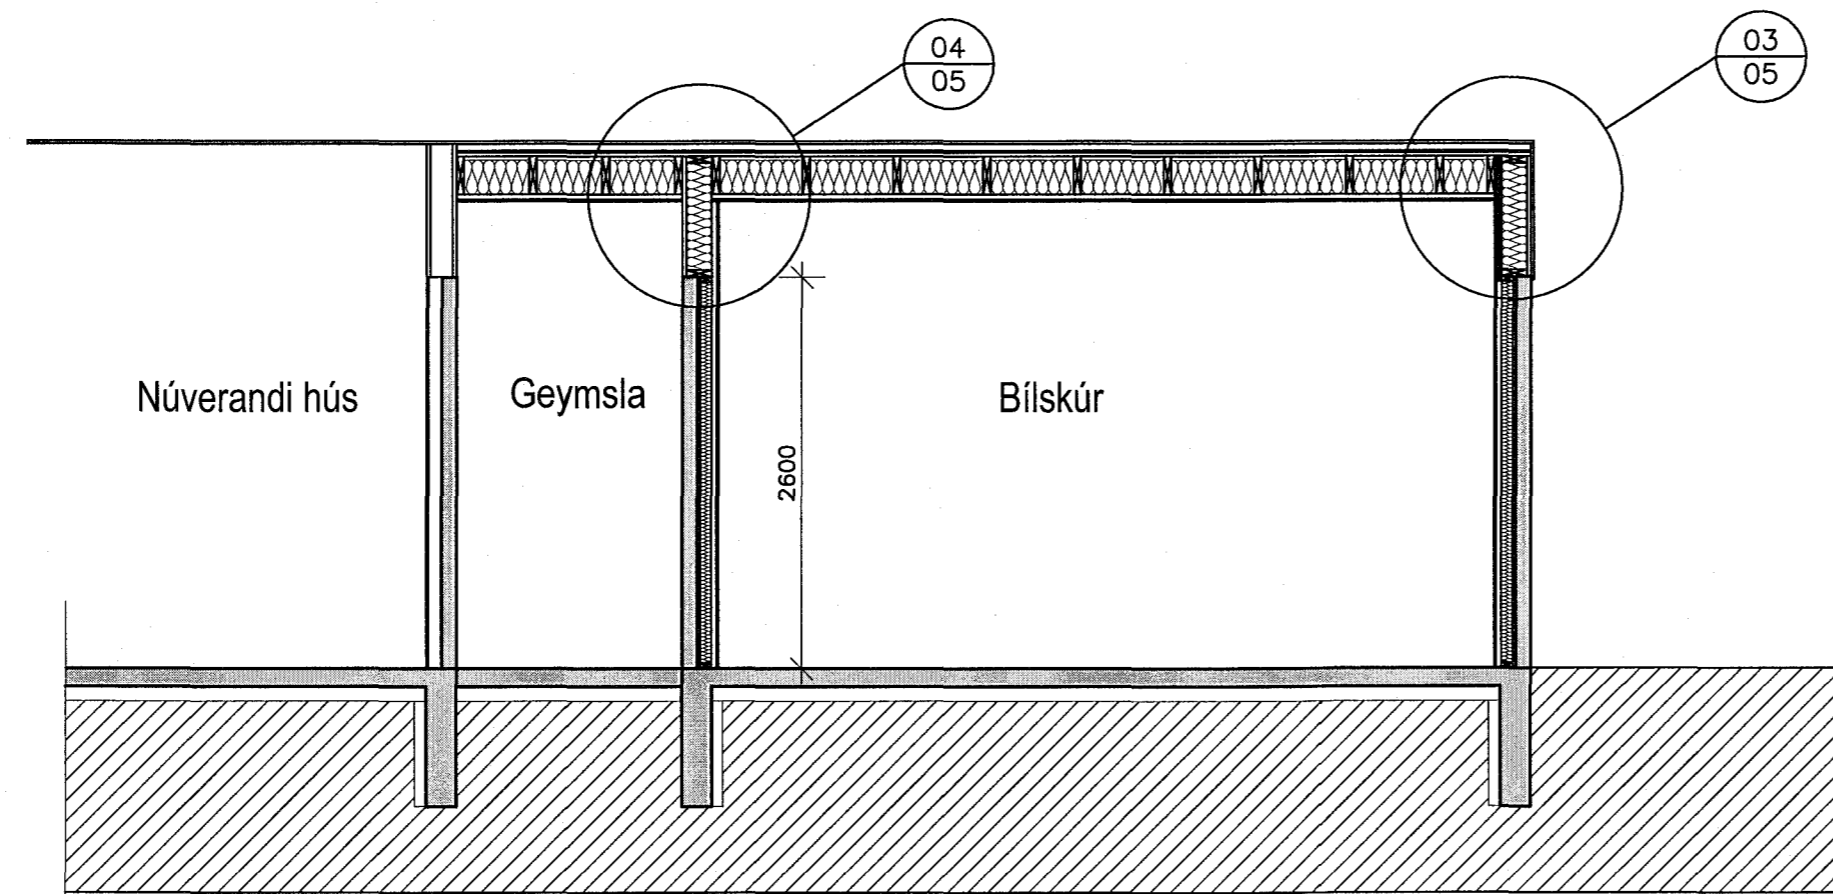

ÞVERSNIÐ A-A 1:50

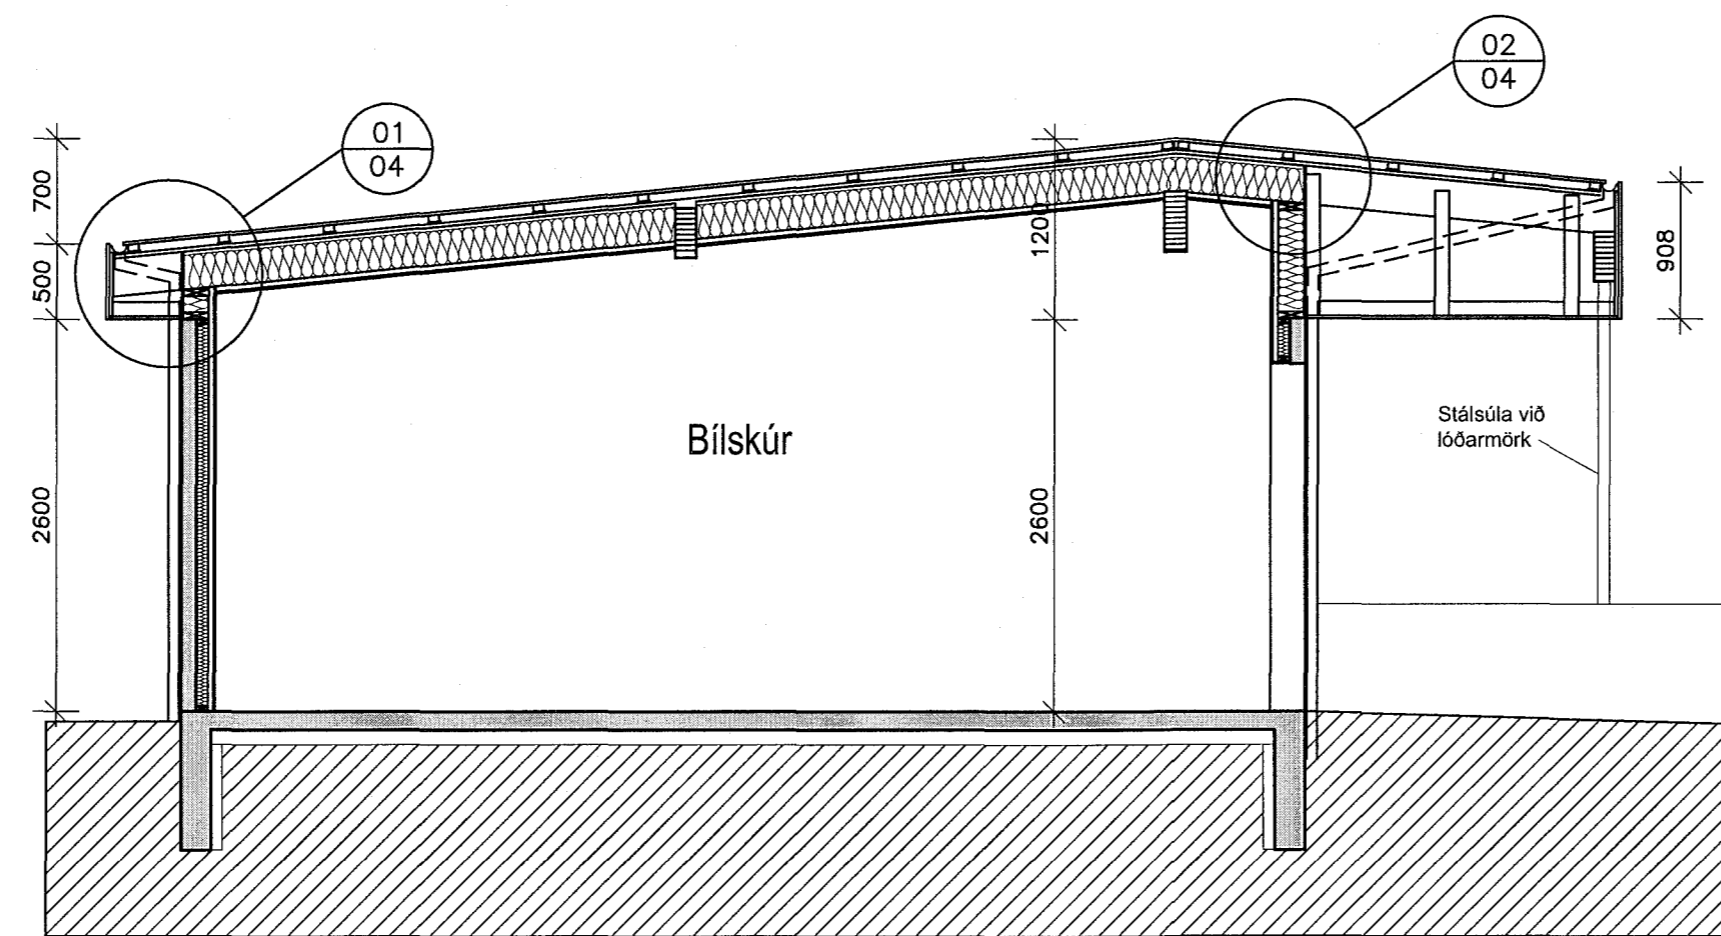

LANGSNID B-B 1:50

BREYTT				
HEITI VERKS: Heiðvangur 56				
HEITI TEIKNINGAR: SNEIDINGAR				
				KVARDI: 1:50
HANNAÐ: DKK	TEIKNAD: DKK	VERKNR: 227	BREYTINGNR: 00	DAGS.: 27.06.2018
SAMÞYKKT: <i>David Karlsson</i>				TEIKN. NR.: 03
<b>TEIKNISTOFAN H.R. ehf</b> Húsbyggingar og ráðgjöf Davíð Karlsson Byggingafræðingur BFI Næfurás 2, 110 Reykjavík SIMI: 567 6111 GSM: 694 3029 E-MAIL: dkk@internet.is KT: 231256-2539				