


Samþykkt þann  
24 JUL 2018  
Byggingarfulltrúinn í Hafnarfjörð  
F.h. Sigurður Steinar Jónsson

Alu port b x h =  
4000x4800 mm

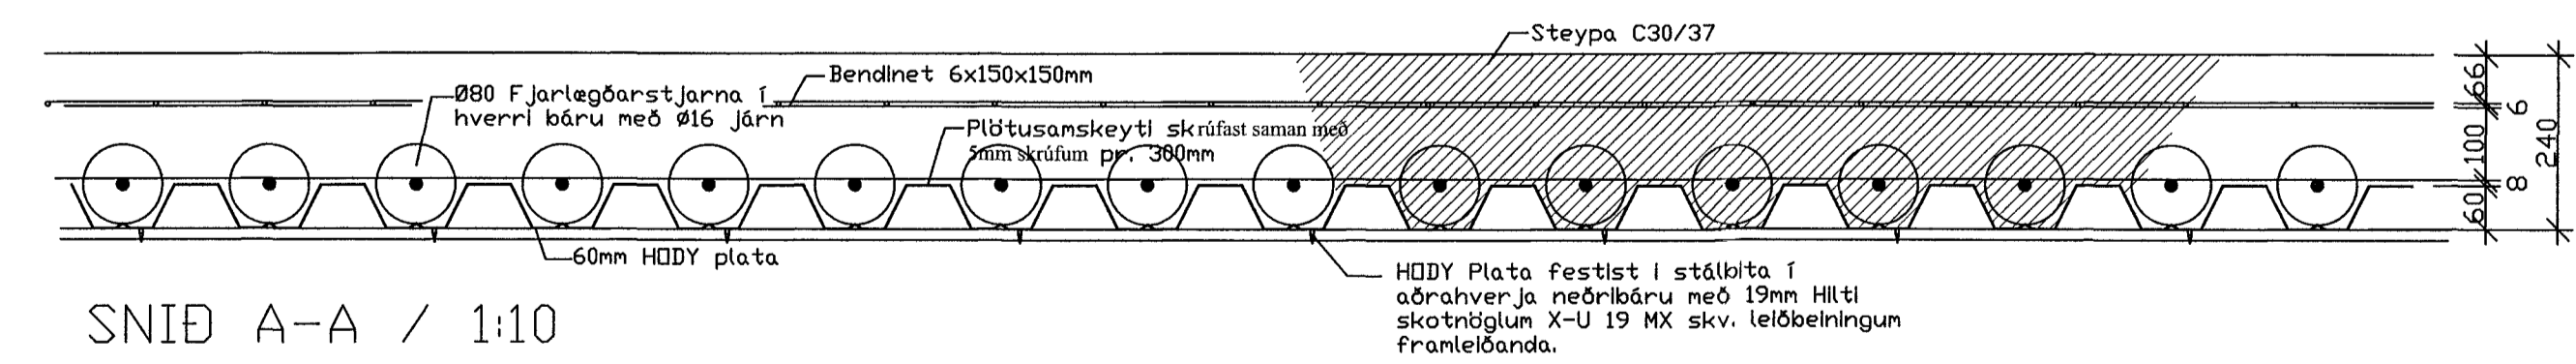

SNID A-A / 1:10

|  |                   |                      |                    |
|--|-------------------|----------------------|--------------------|
| ÁRITUN ADALHÖNNUÐAR INNGINN H HAFSTAD KT.020861-7469   |                   |                      |                    |
| Breytingar   |                   |                      |                    |
| NR.  | DAGS.             | BREYTING             | SP.                |
| 1  | 19.07.2018        | FRUMTÖGÁFA           | HOO                |
| NEW NORDIC engineering   |                   |                      |                    |
| NEW NORDIC ENGINEERING ehf. kl. 520914-1450<br>HLÍÐASMÁRI 19, 201 KÖPAVOGUR<br>nne@nne.is, S:8544080, RP:J8963577(HOO)8993077(SAO) |                   |                      |                    |
| SAMÞYKKT Hákon Óni Ómarsson 300577-3189  |                   |                      |                    |
| VERK<br>ÓSEYRARBRAUT 27<br>HAFNARFJÖRÐUR   |                   |                      |                    |
| TEIKNING<br>BURÐARVIRKI<br>MILLIPLATA - 60mm HODY TRAPIZUPLATA<br>PLANTEIKNING OG SNID   |                   |                      |                    |
| HANNAÐ<br>SAÓ  | TEIKNAD<br>SAÓ    | YFIRFARÐ<br>HOO      | MÆLIKAFERÐ<br>1:20 |
| DAGS.<br>19.07.2018  | VERK NR.<br>17062 | TEIKNING NR.<br>B400 | ÚTGÁFA NR.<br>1    |