




Burðarvirki framhliðar húss

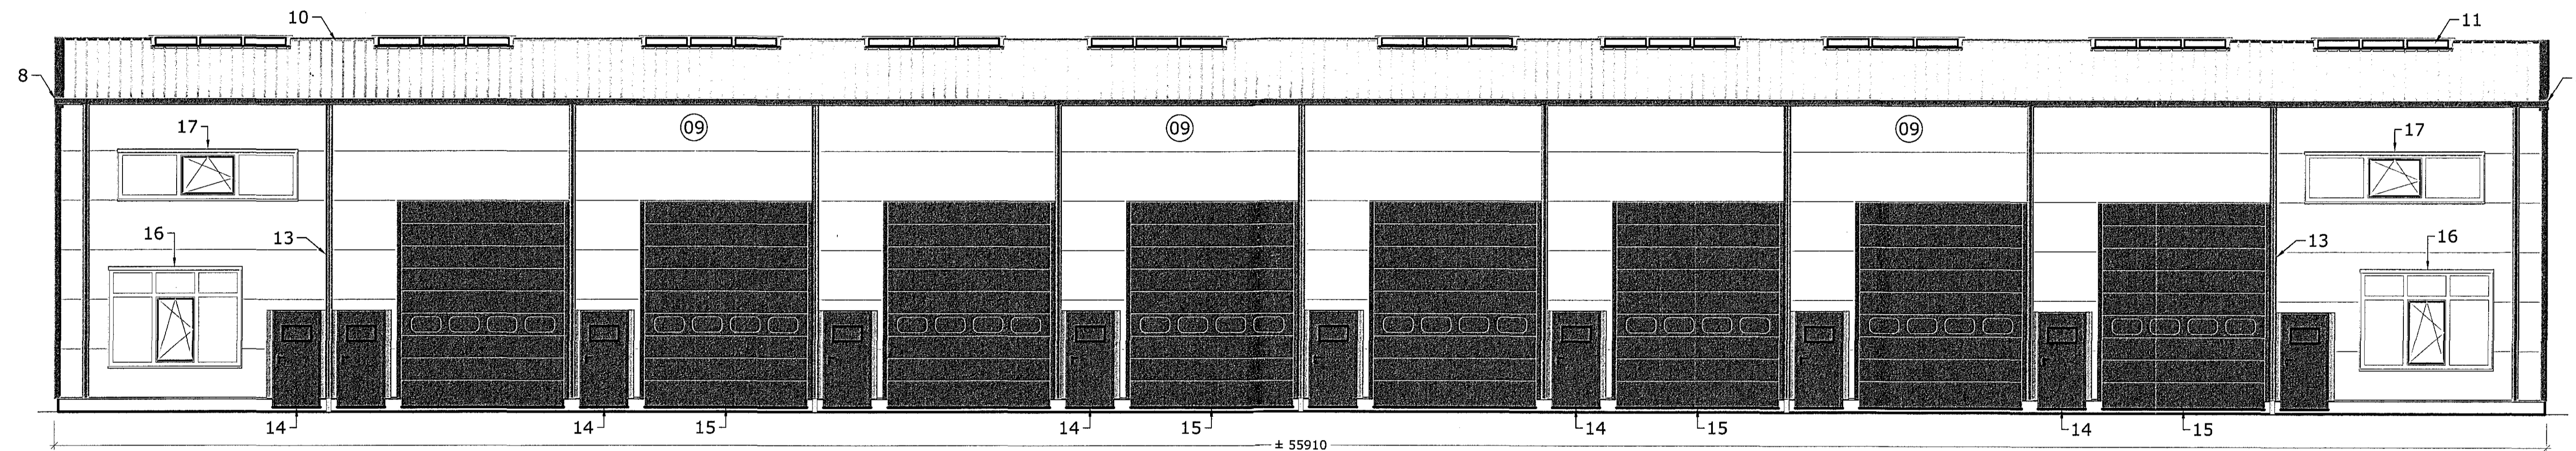

Framhlið klæðningar húss

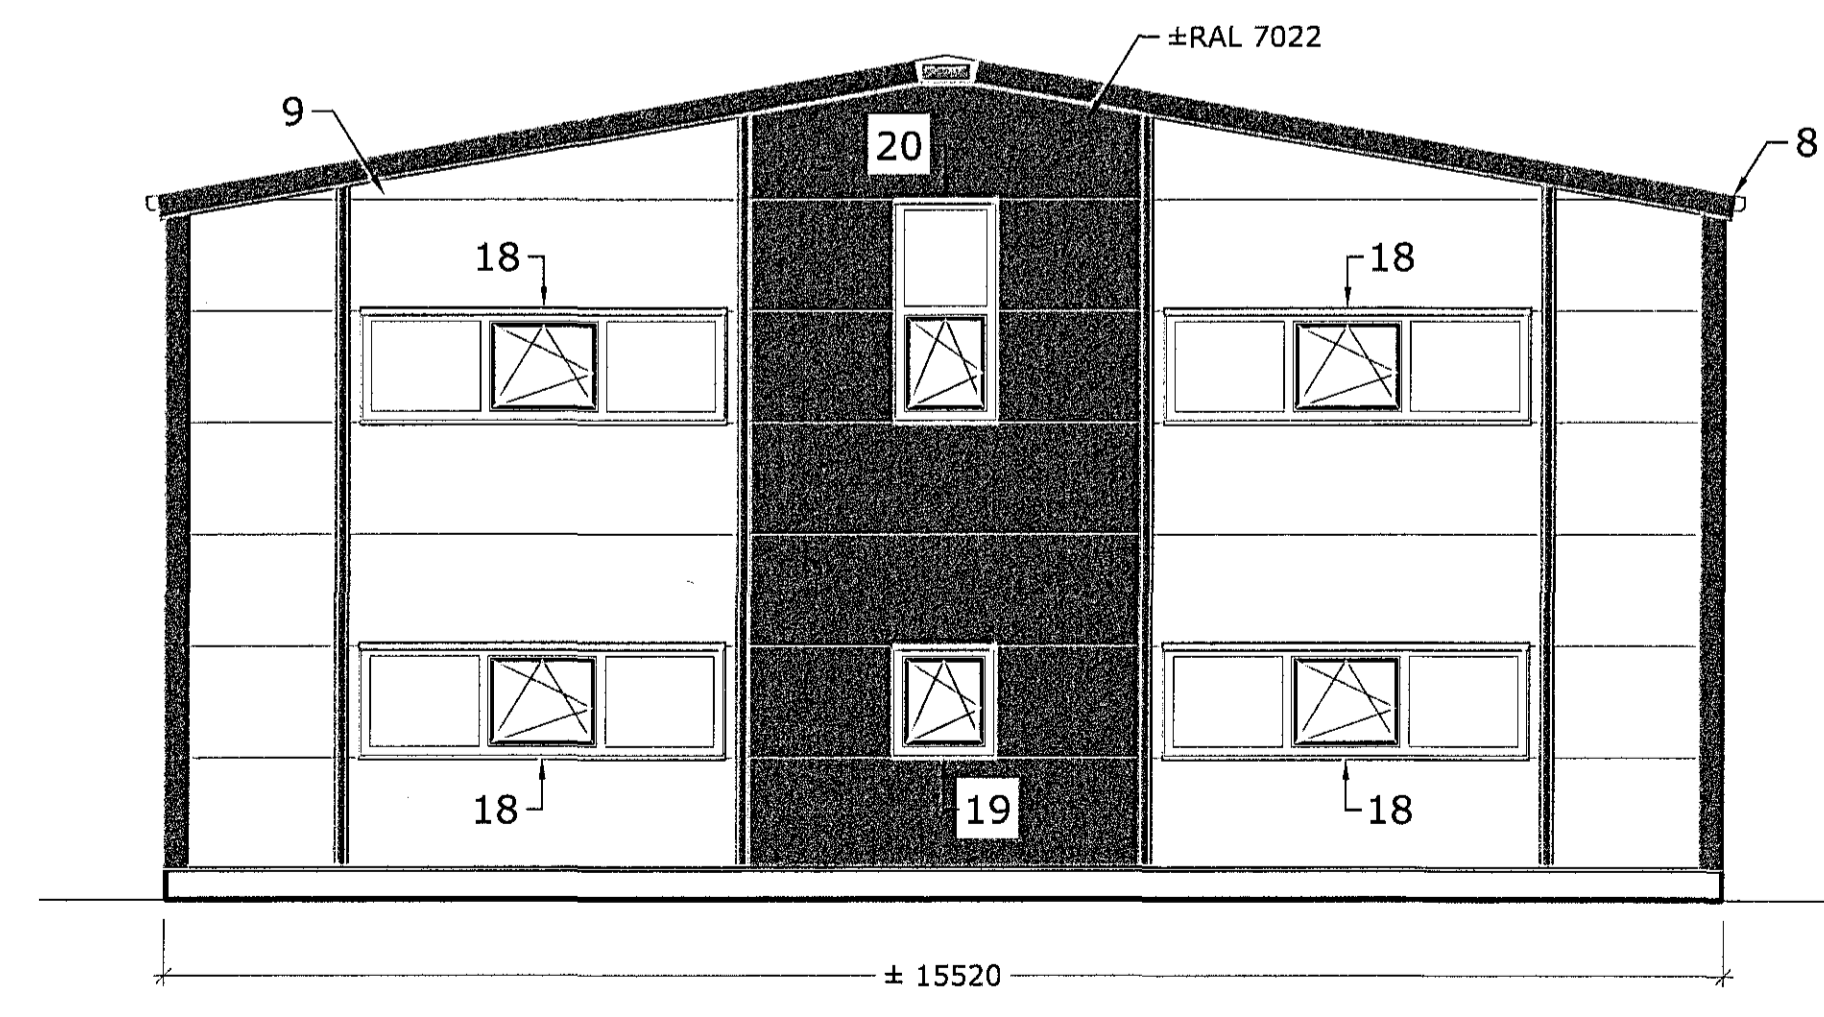

KLÆÐNINGAR FRMHLIÐAR

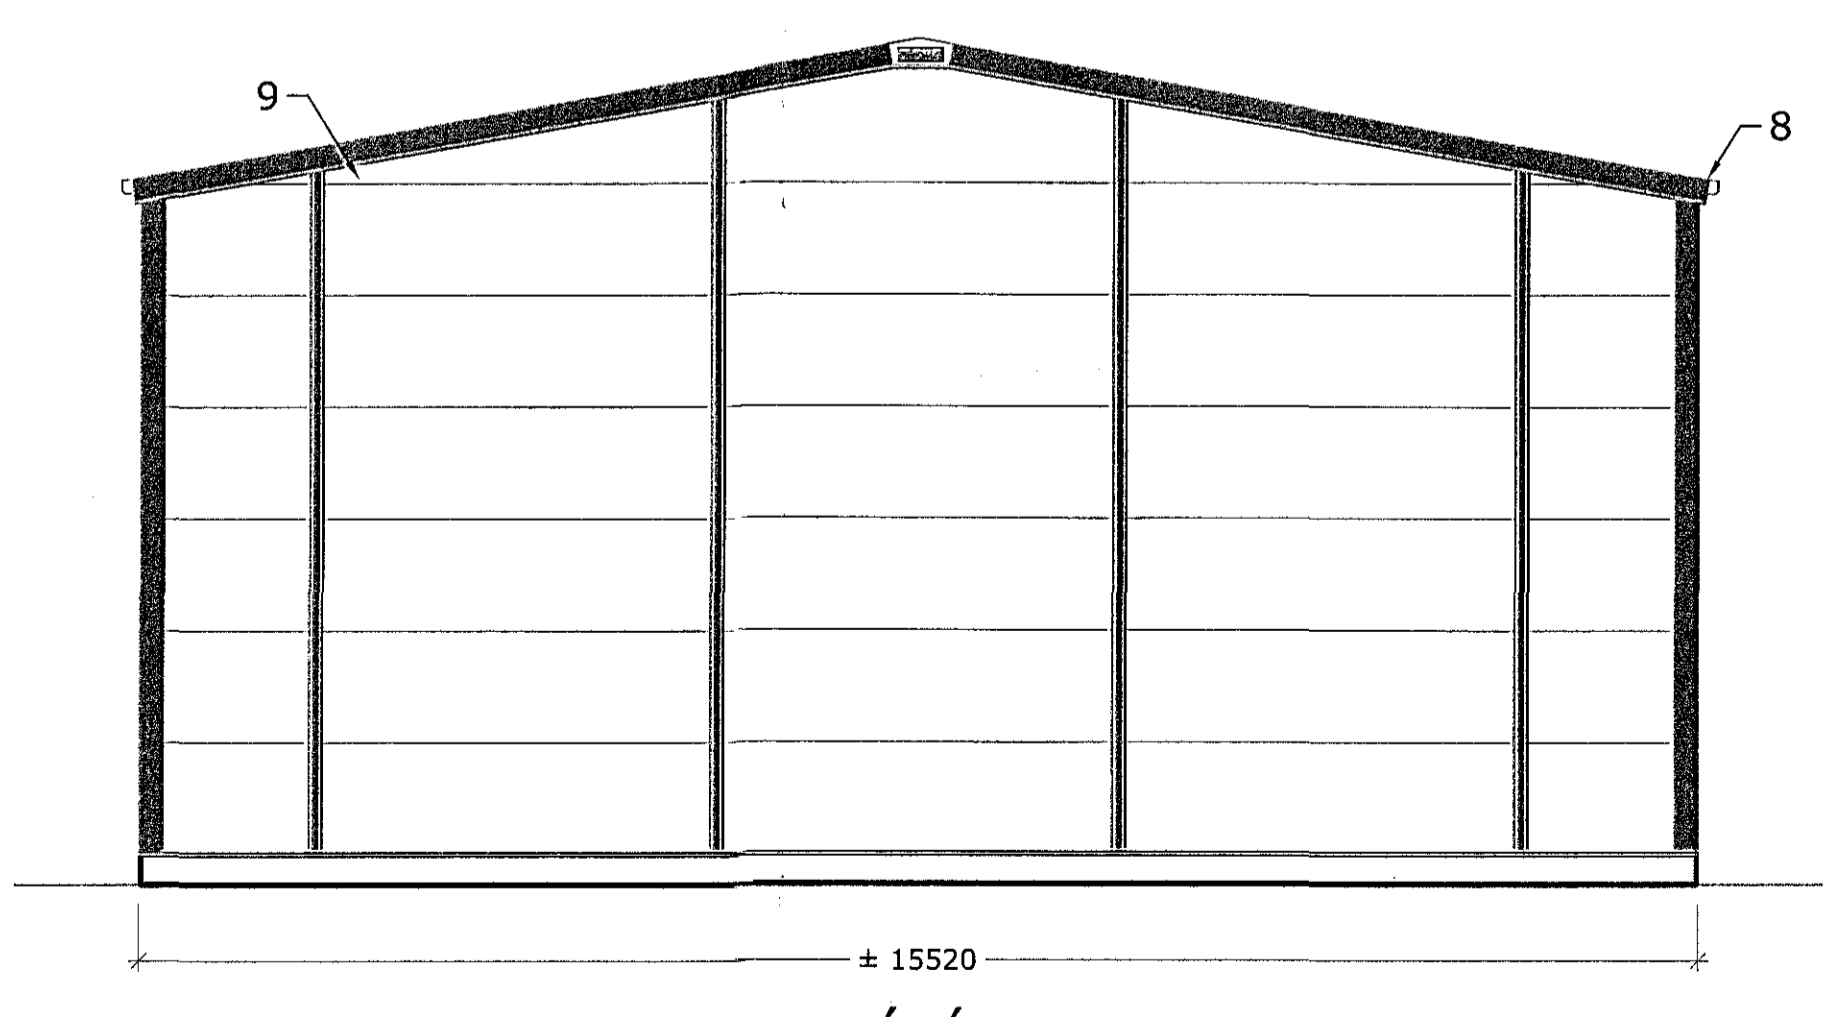

BURÐARPRÓFÍLAR GAFLA

- SKÝRINGAR:
- Undirstöð
  - Tvöföldur Sigma-prófill (Ramm)
  - Sigma-prófill 320mm tvöföldur (Grafblá)
  - C-prófill 160x60 mm
  - C-prófill 130x60 mm
  - C-prófill 180x70 mm
  - Z-Prófill 180x60 mm
  - Þakreona (±RAL 7022)
  - Samlökupanill-120mm MW, írét (±RAL 9006 PVDF)  
Kjöfur 1000x32 mm (±RAL 7022)
  - Samlökupanill-120mm MW+
  - Reyklosunargluggar 1000x32 mm úr polycarbonate
  - Vindstýfur
  - Þakniðurfálsreonna Ø100 mm með yfirfálgu (±RAL 3000)
  - Einangraðar gönguhúðir, BxH = ± 1000 x 2125 mm (±RAL 7022)
  - SAksturshúðir, BxH = ± 3650 x 4600 mm (±RAL 7022)
  - Gluggi, BxH = ± 2000 x 2120 mm (±RAL 7022)
  - Gluggi, BxH = ± 4000 x 1020 mm (±RAL 7022)
  - Gluggi, BxH = ± 3600 x 1020 mm (±RAL 7022)
  - Gluggi, BxH = ± 1000 x 1020 mm (±RAL 7022)
  - Gluggi, BxH = ± 1000 x 2120 mm (±RAL 7022)
  - Gluggi, BxH = ± 54100 x 1020 mm (±RAL 7022)

C:			
B:			
A:			
nr.	Dags.	Af.	Breyting
Frumstærð blaðs A1			
<b>AL - HÖNNUN EHF</b>			
<small>                 c/o Rannsóknir D. Sigurbjörnsson Byggingatekni: B.Sc.                  Skólavégsíða 30, 300 Akranesi                  Kf: 090157-2489                  Sí: 431-3441 ; Fax: 431-3442 ; Netfang: rann@al-honnun.is             </small>			
Verkheiti:			
<b>ÍÐNADARHÚS, BURÐARPOL YFIRBYGGINGAR</b>			
<b>ÁLHELLA 7 HAFNAFYRDI</b>			
Verðgjafi:			
<b>YFIRLITSMYND BURÐARVIRKIS FRAMHLIÐAR</b>			
Dags:	08.08.18	nr.	16-152
			212
Hannað:	R.B.S.	Tekni:	R.B.S.
		Ath:	Mkv: 1:20
Samþ:	Rannsóknir D. Sigurbjörnsson		Kf: 090157-2489