

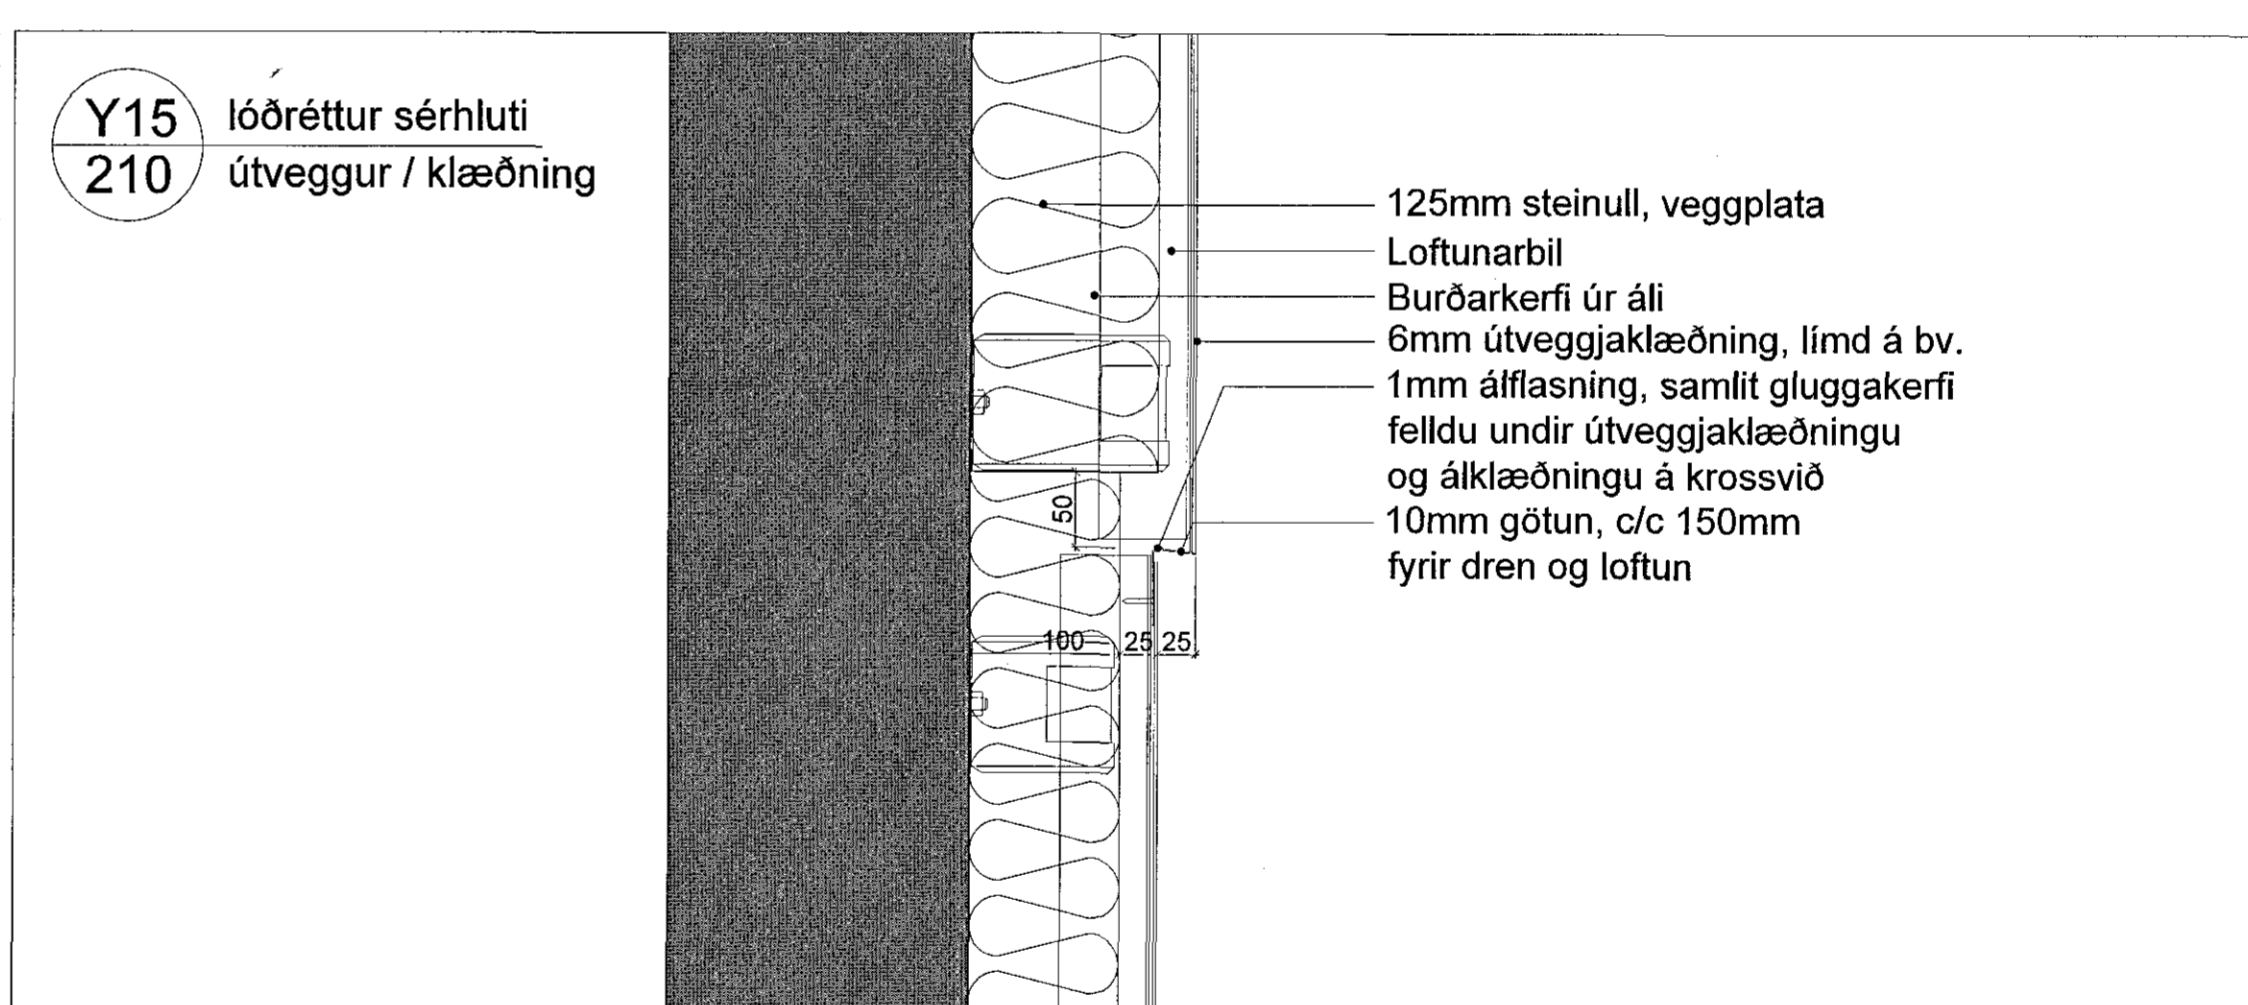
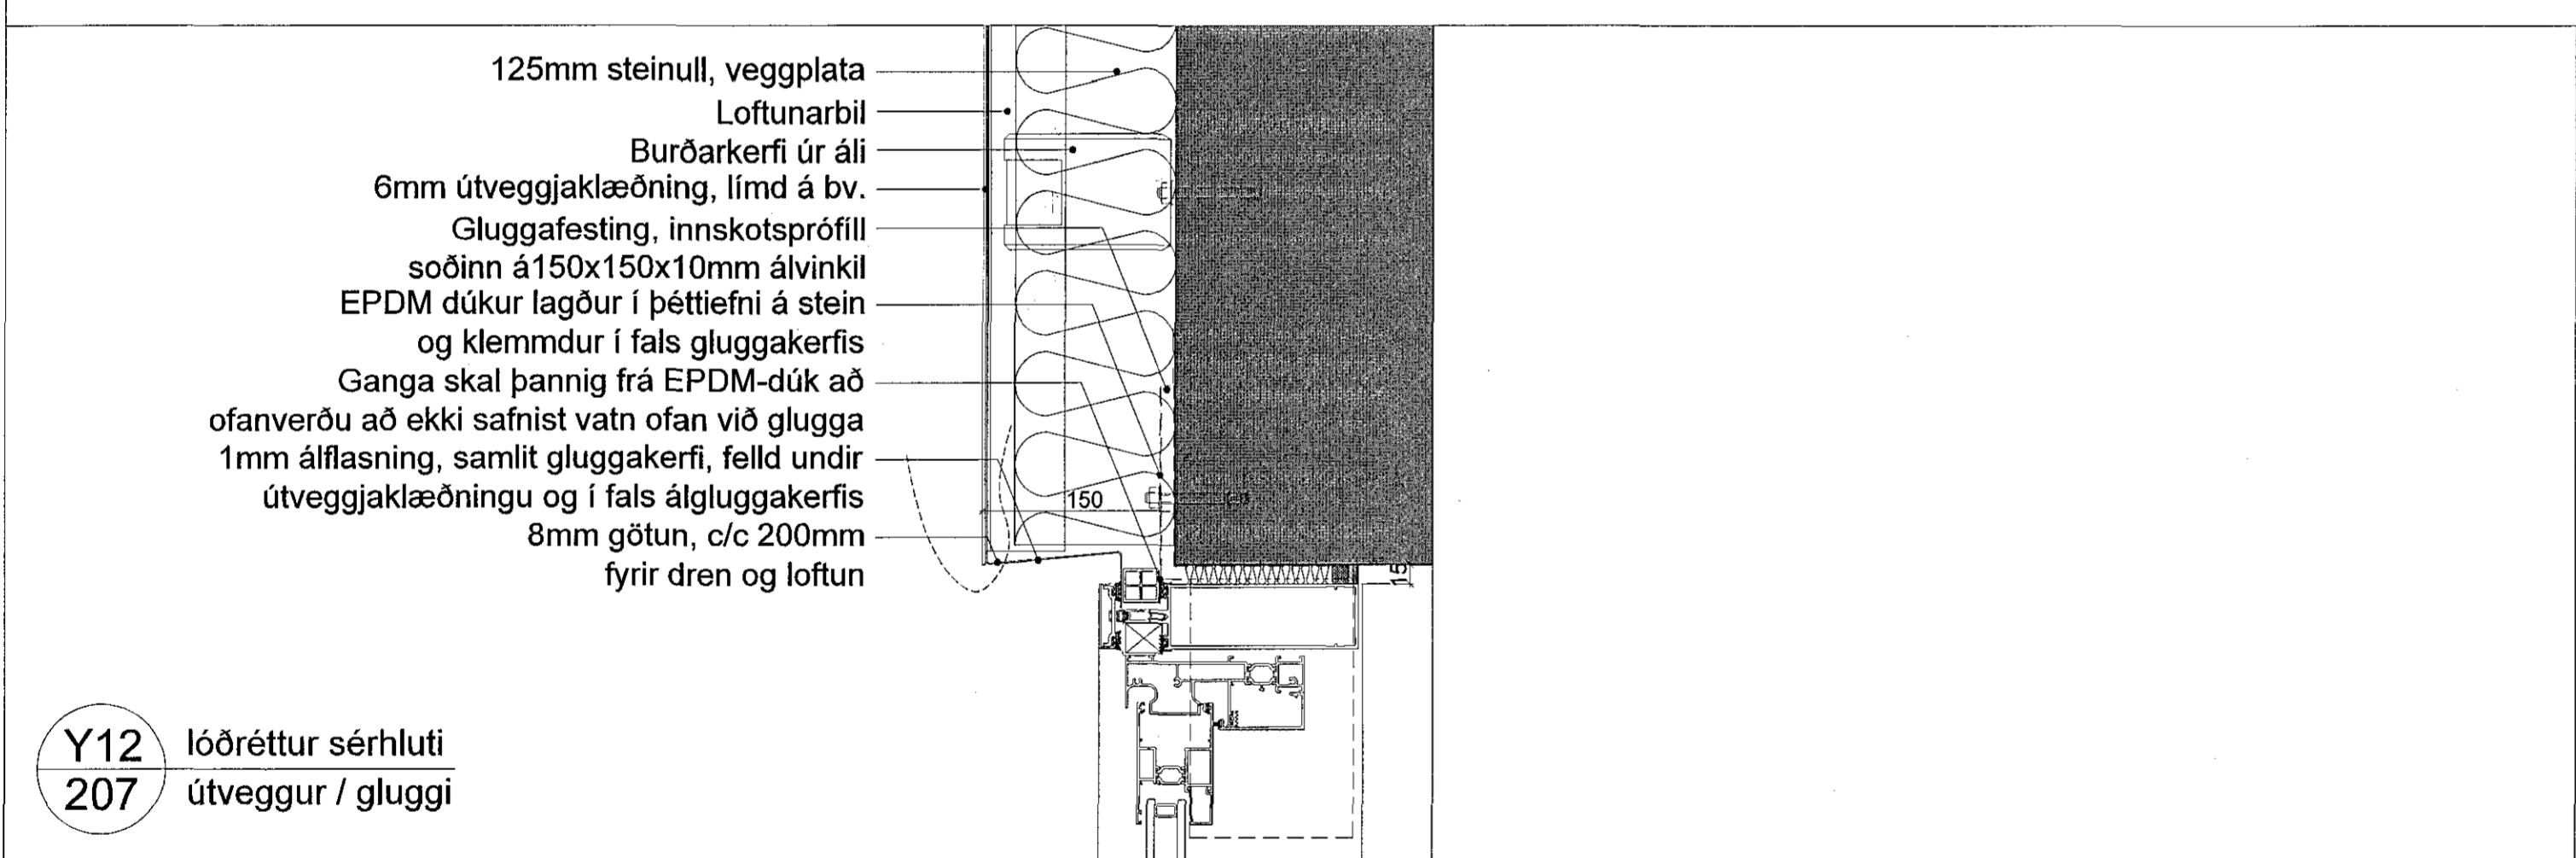


Samþykkt þann
17 OCT 2018
Byggingarfulltrúinn í Hæðinni
F.h. Sigurður Steinar Jónsson

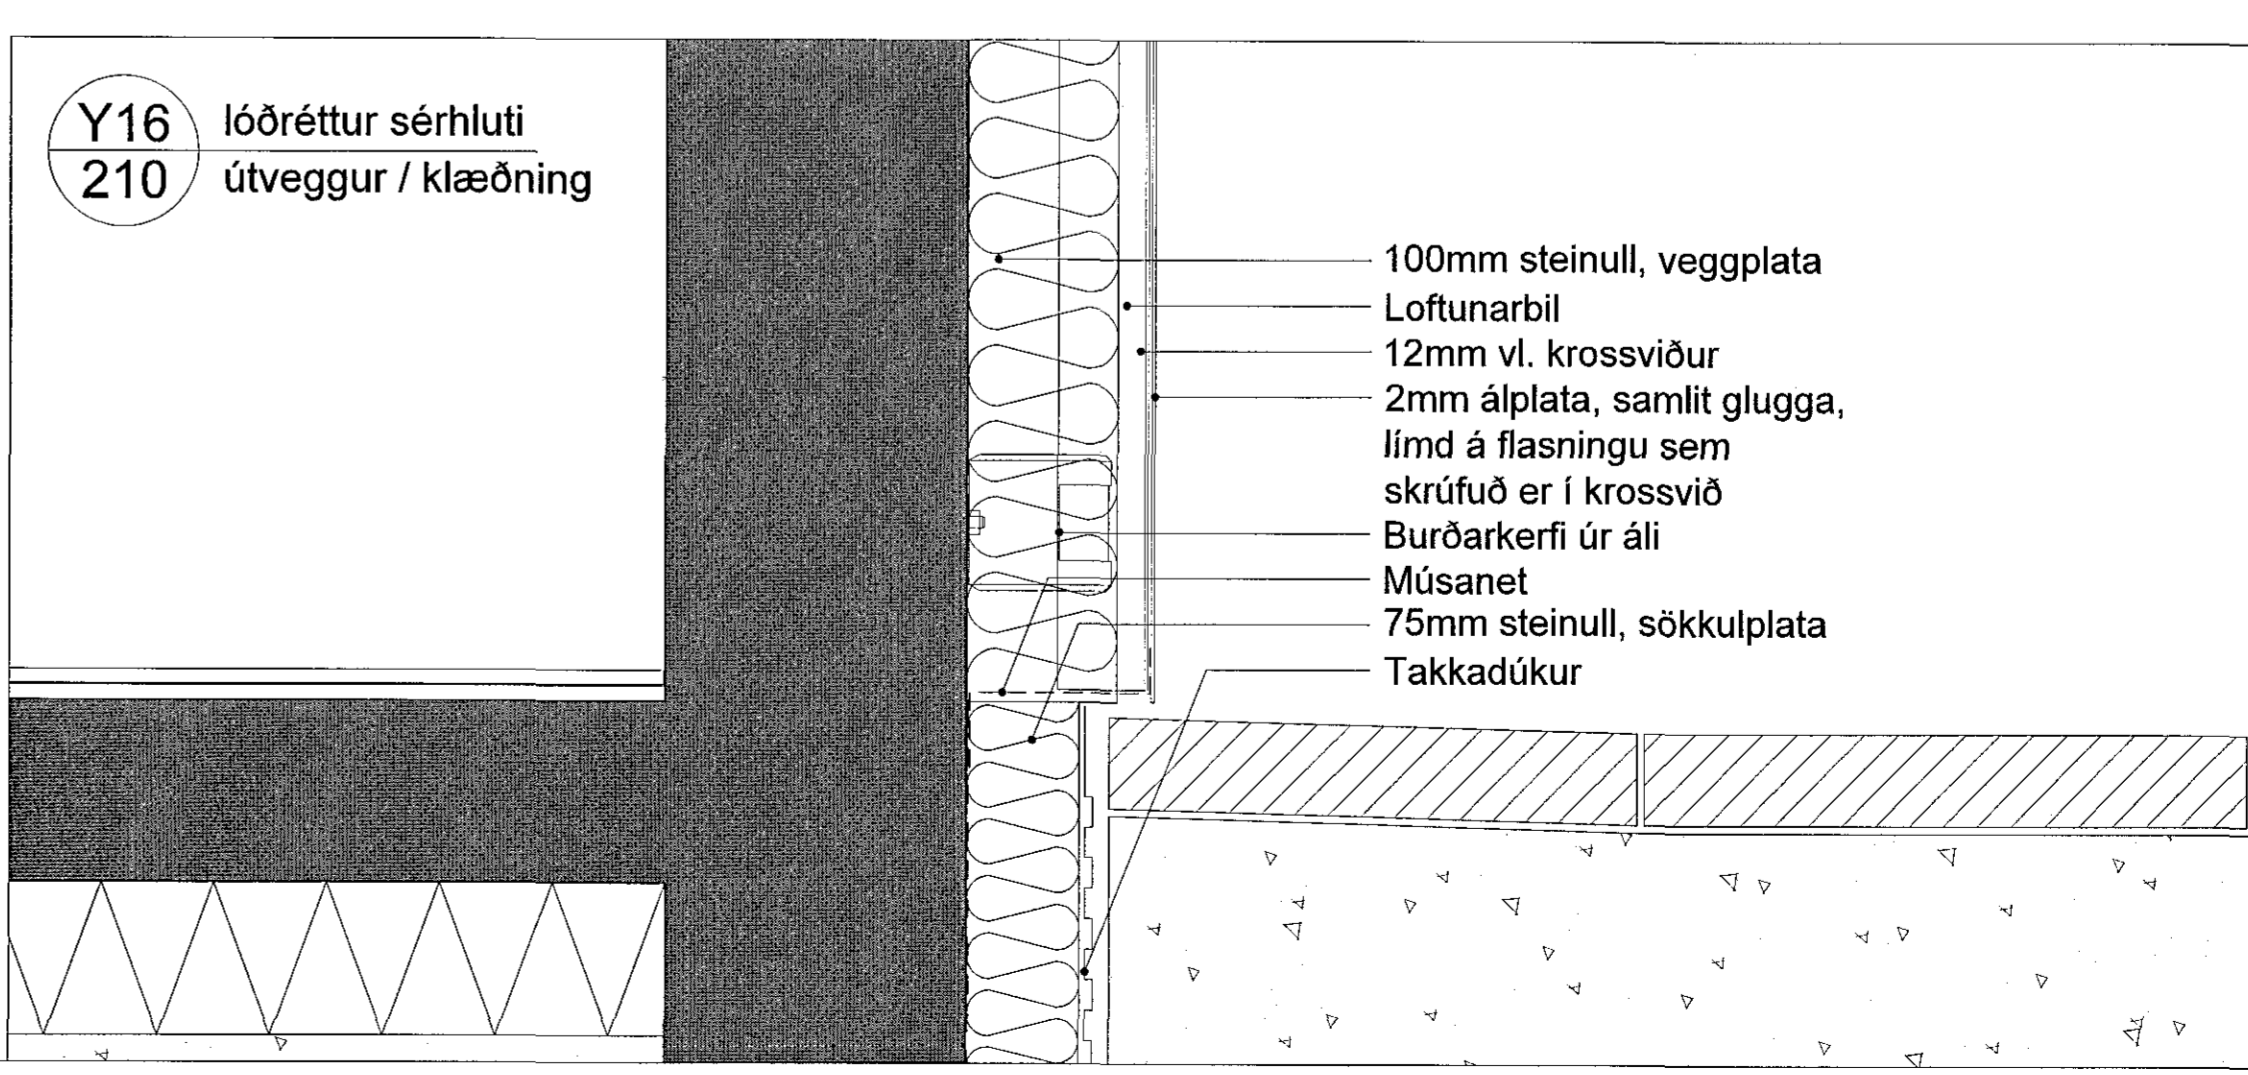

C: gluggafesting, öryggisyrfirfall 24.09.1018
B: ymis frágangur 28.03.2018
A: mál og festingar 05.02.2018
BREYTINGAR: DAGS:

LYKILMYND:

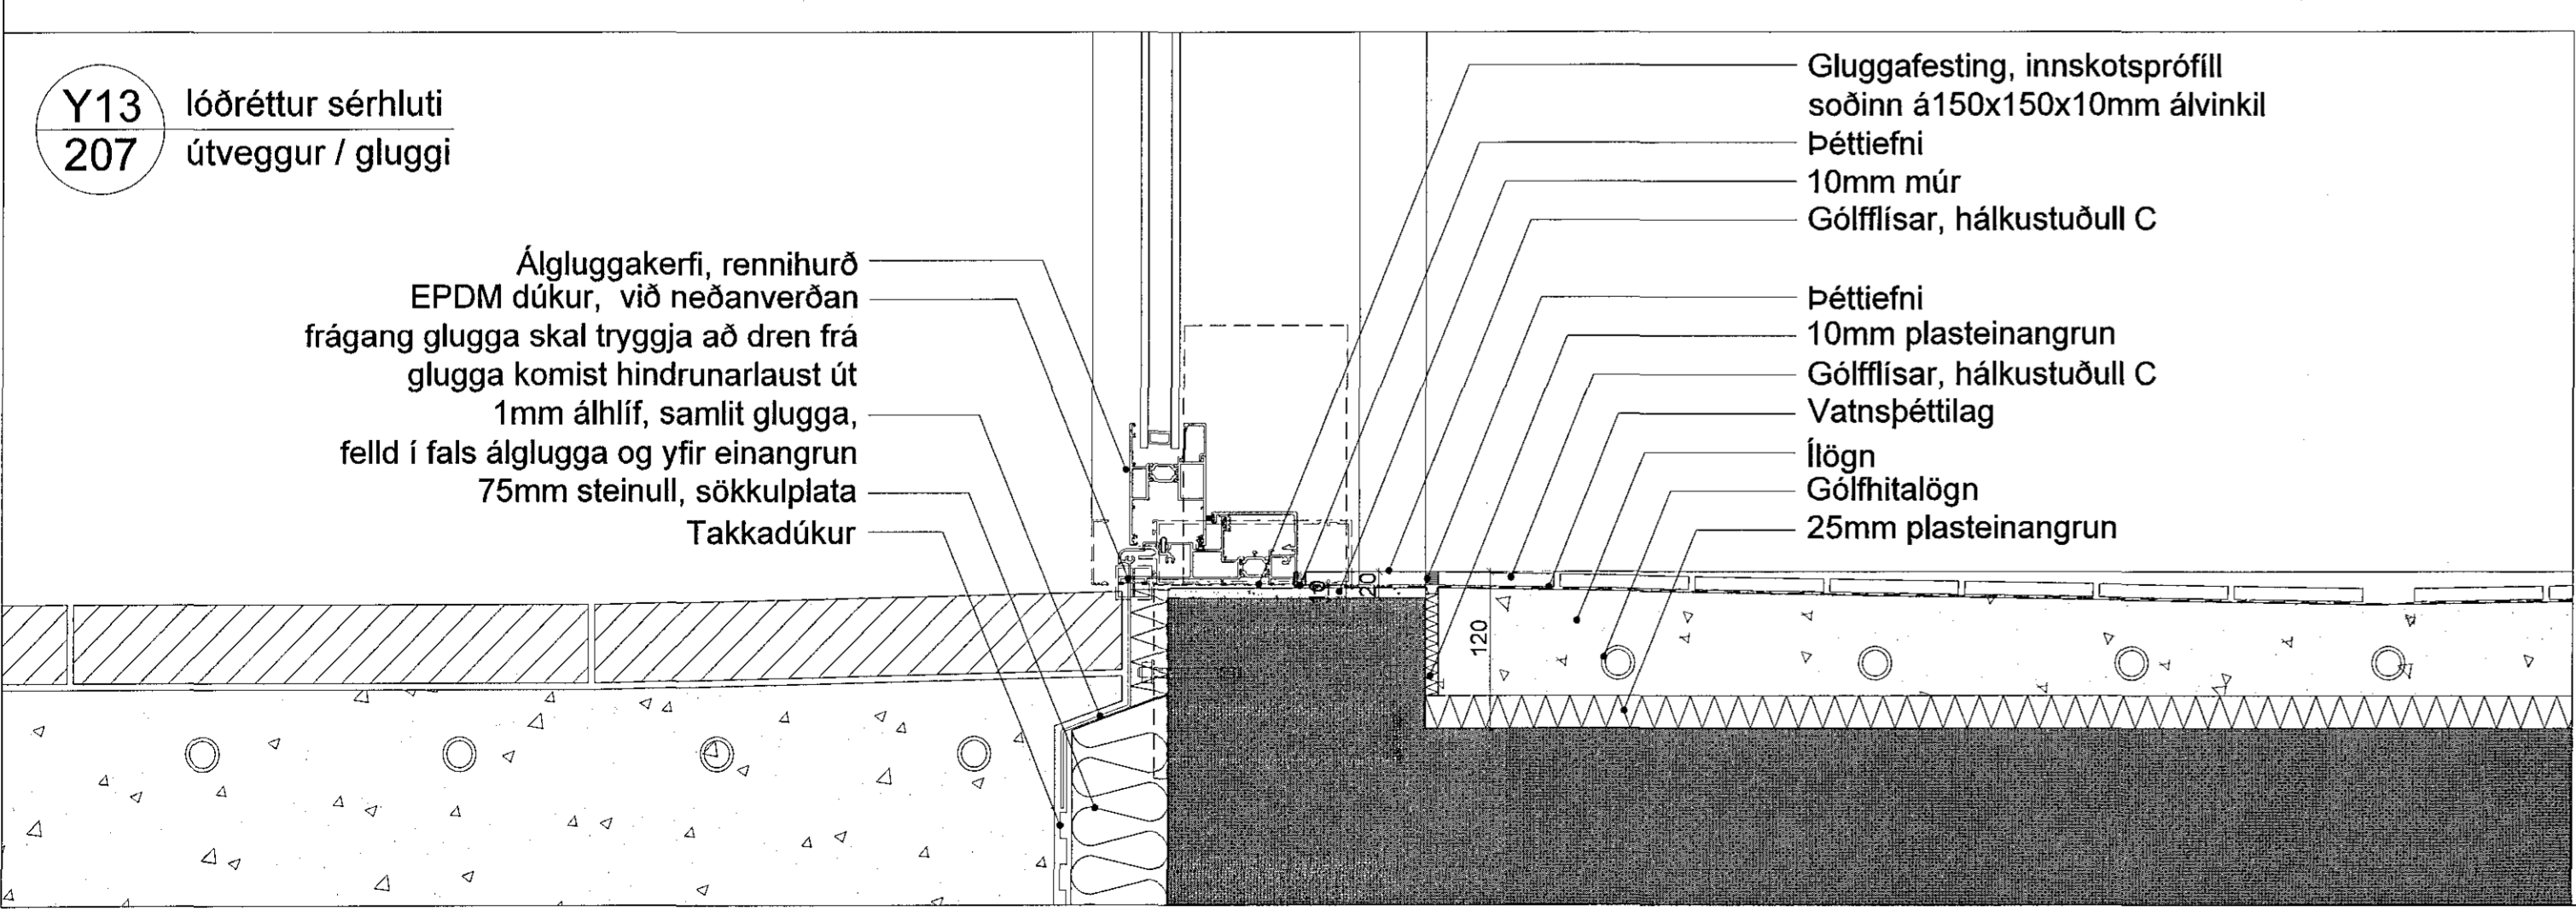

Heilsuræktarstöð Tjarnarvellir 7

VERKTEIKNINGAR
LÓÐRÉTTIR SÉRHLUTAR

VERK: WCBR-1706
KVARNIL: 1:5 TEIKNAD: AL
DAGS: 01.11.2017 SKRÁ: grunnur-1.dwg

ÚTI INNI

ARKITEKTAR

ÞINGHOLTSSTRÆTI 27 101 REYKJAVÍK
SÍMAR 5527660 & 5527660 FAX 5527661
NETFANG u@ul.is
VEFFANG http://www.ul.is

BALDUR O. SVANARSSON ARKITEKTAR FAÍ
120357-6144

JÓN ÞÓR ÞORVALDSSON ARKITEKTAR FAÍ
021256-7579

TEIKNINGANR: **A-303** BREYTING: **C**