





Veggir PLAN AUSTUR
MKV 1:200

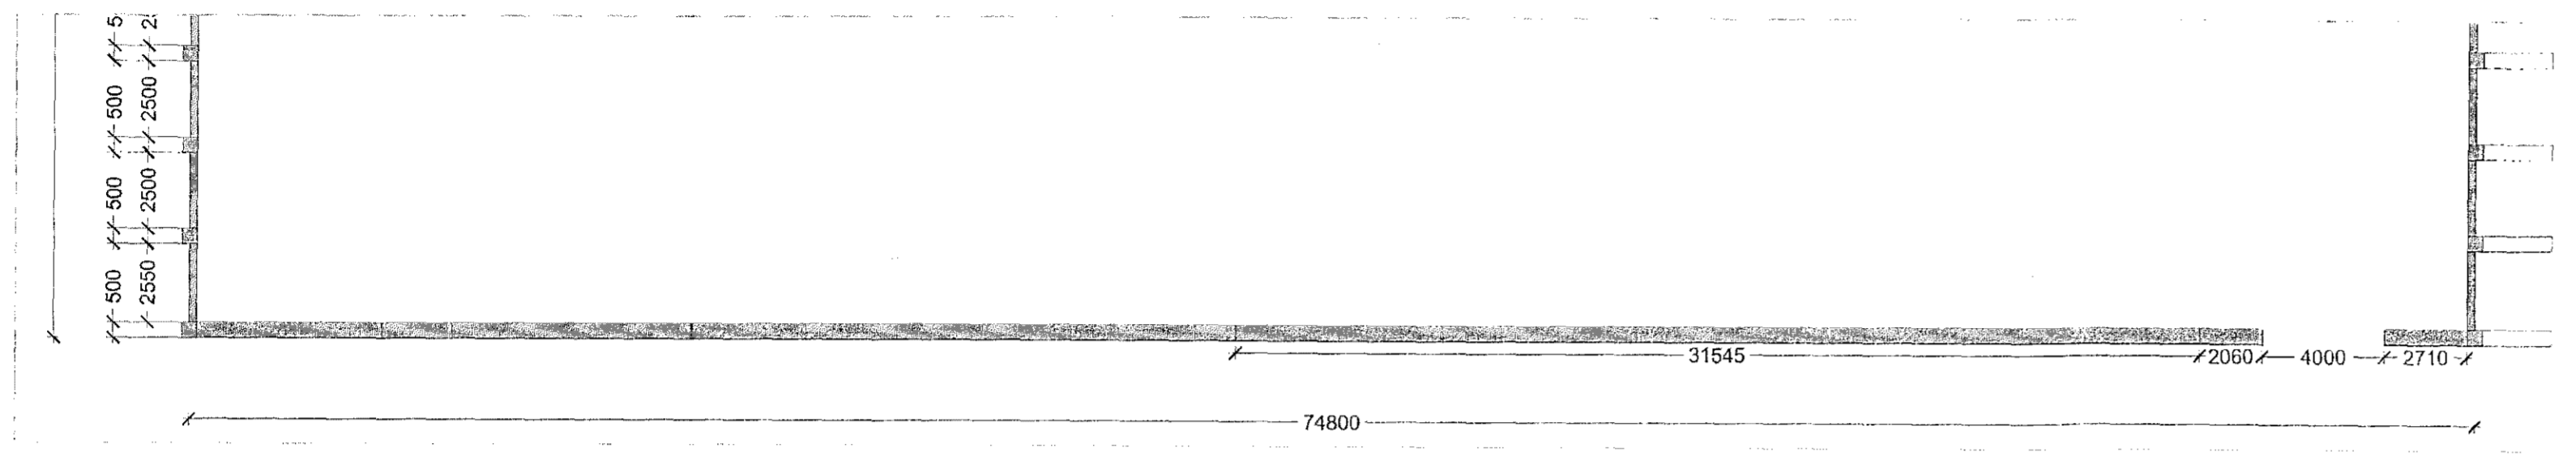

Veggir PLAN VESTUR
MKV 1:200

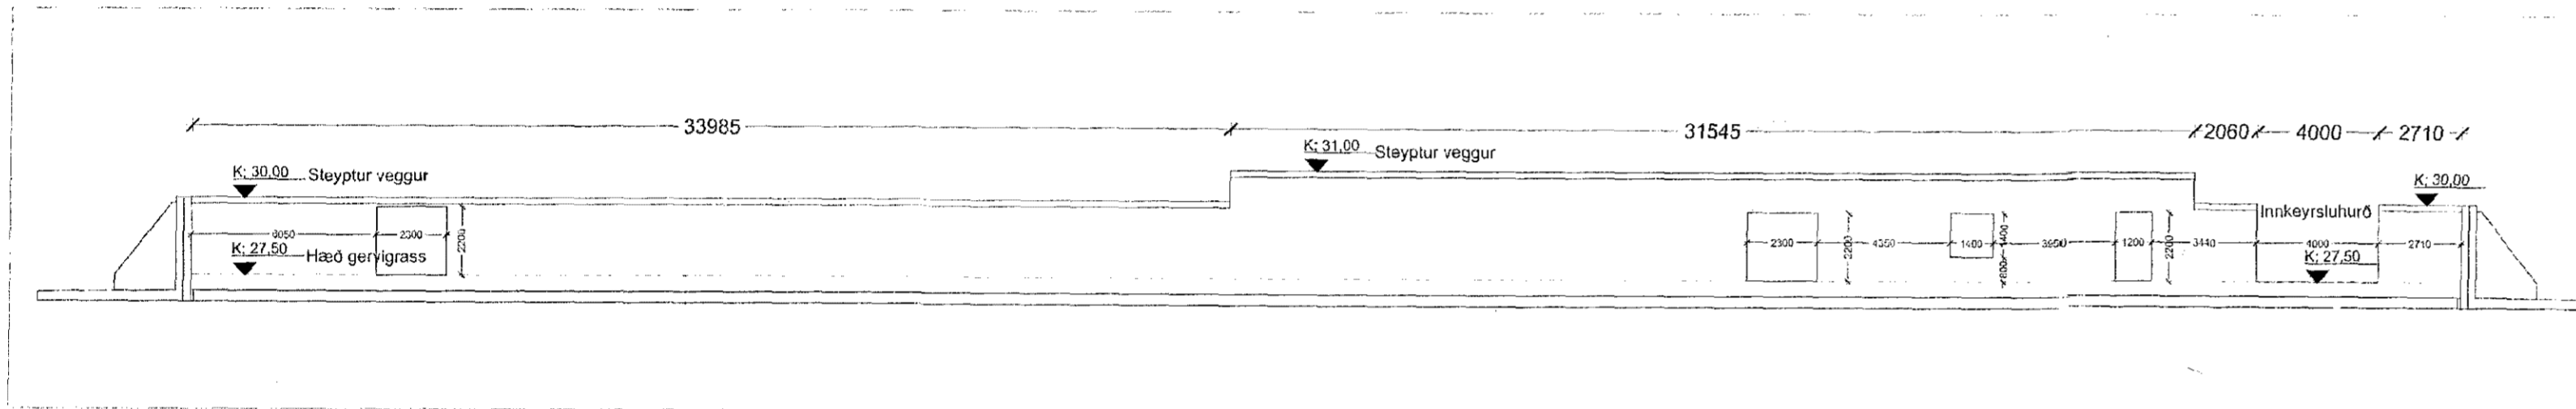


Veggir ásynd VESTUR
MKV 1:200

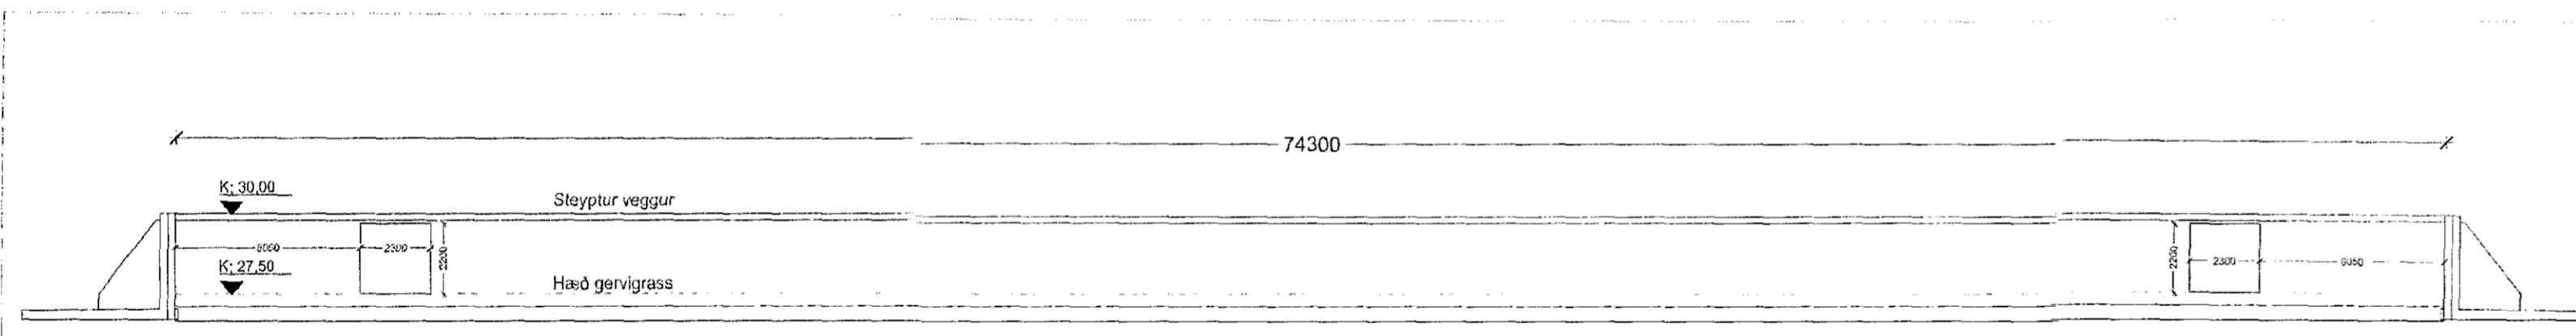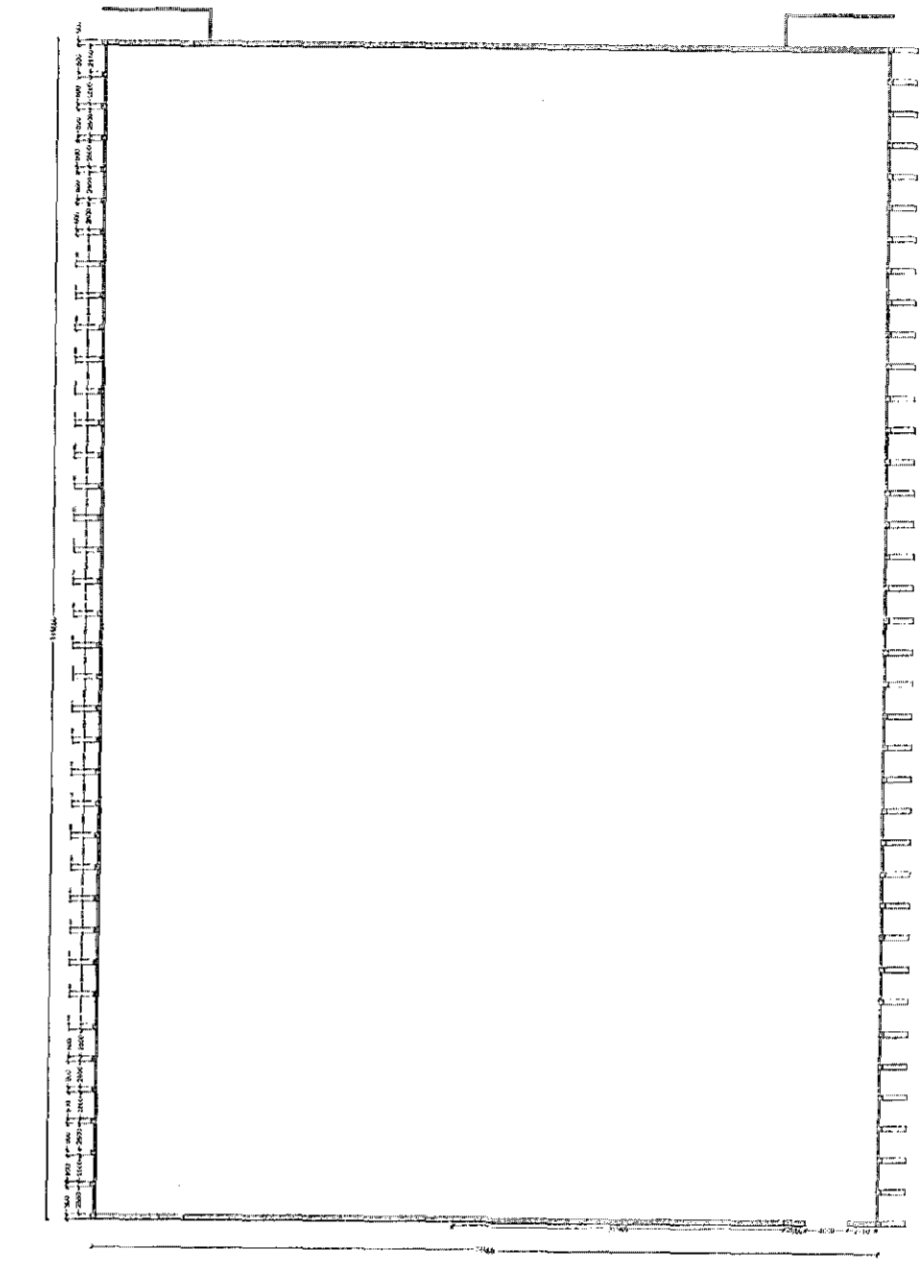

Veggir ásynd AUSTUR
MKV 1:200

Veggir ásynd AUSTUR
MKV 1:200

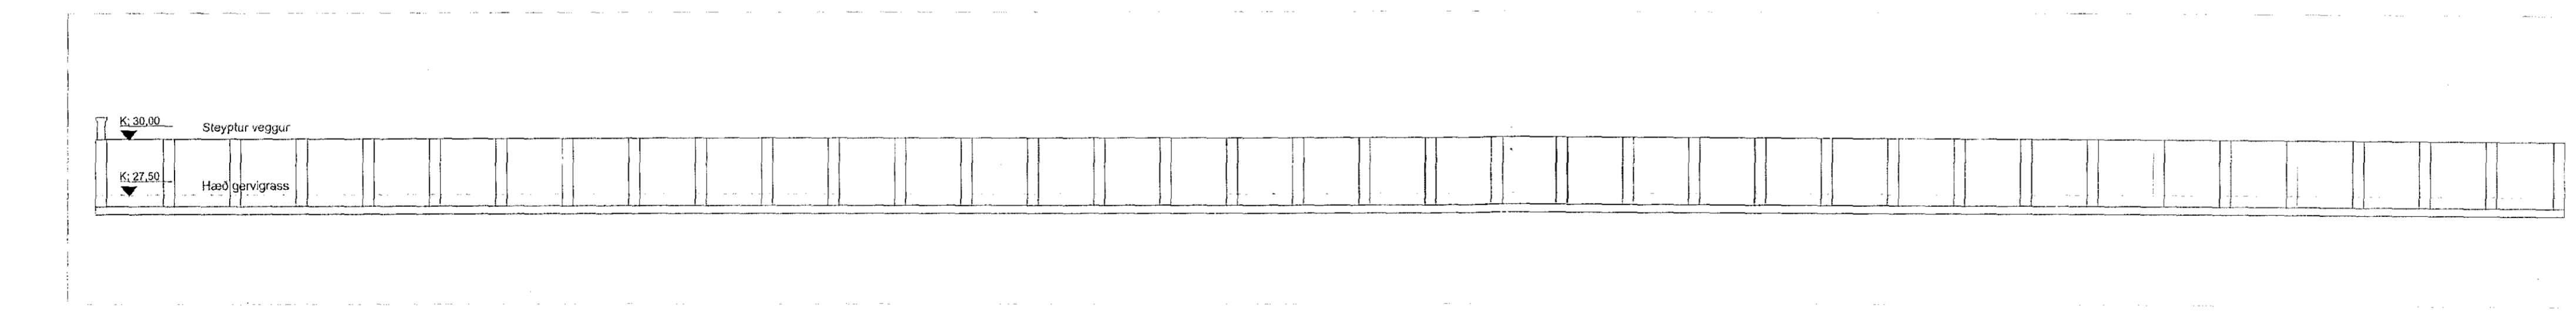

Veggir ásynd NORDUR/SUDUR
MKV 1:200

ÁRTUN BRUNAHÖNNUDAR

2	10.09.2018	SP	Steyptur veggir uppstæði. Harkagil	Samp.vk.	Dags
			Tekin, Skýring / Breyting		

FIMLEIKAFÉLAG HAFNARFJARÐAR
VERKGAÐI / EIGNAÐI

Knatthús TEGUND VERKS	LANDNÖMÉR: 121342
Kaplakríki GA/STAD/STENO	STADGR.: 1400148001000
Burðarvirki arkitekta Steyptir burðarveggir knatthúss	MHL: 12
PLAN, ÁSYND, SNID	MKV: 1:200 / 1:500
	BLADSTÆRÐ: A1
	ÚTGÁFA DAGS: 29.08.2018
	STOFN DAGS: 01.03.2017
	TEIKNAD: SP
	YFIRFARID: SE

1501 - 07 - 0 - A - - - 501 - 02

VERKNR. MAPPA SVENI ÁBYRÐ SFRNKR RADNR. ÚTGÁFA

Jon Ólafur Ólafsson FAI
Sigurður Einarsson FAI
Sigurður Harðarson FAI