


1 Snið 1 - Verkteikning
1 : 50

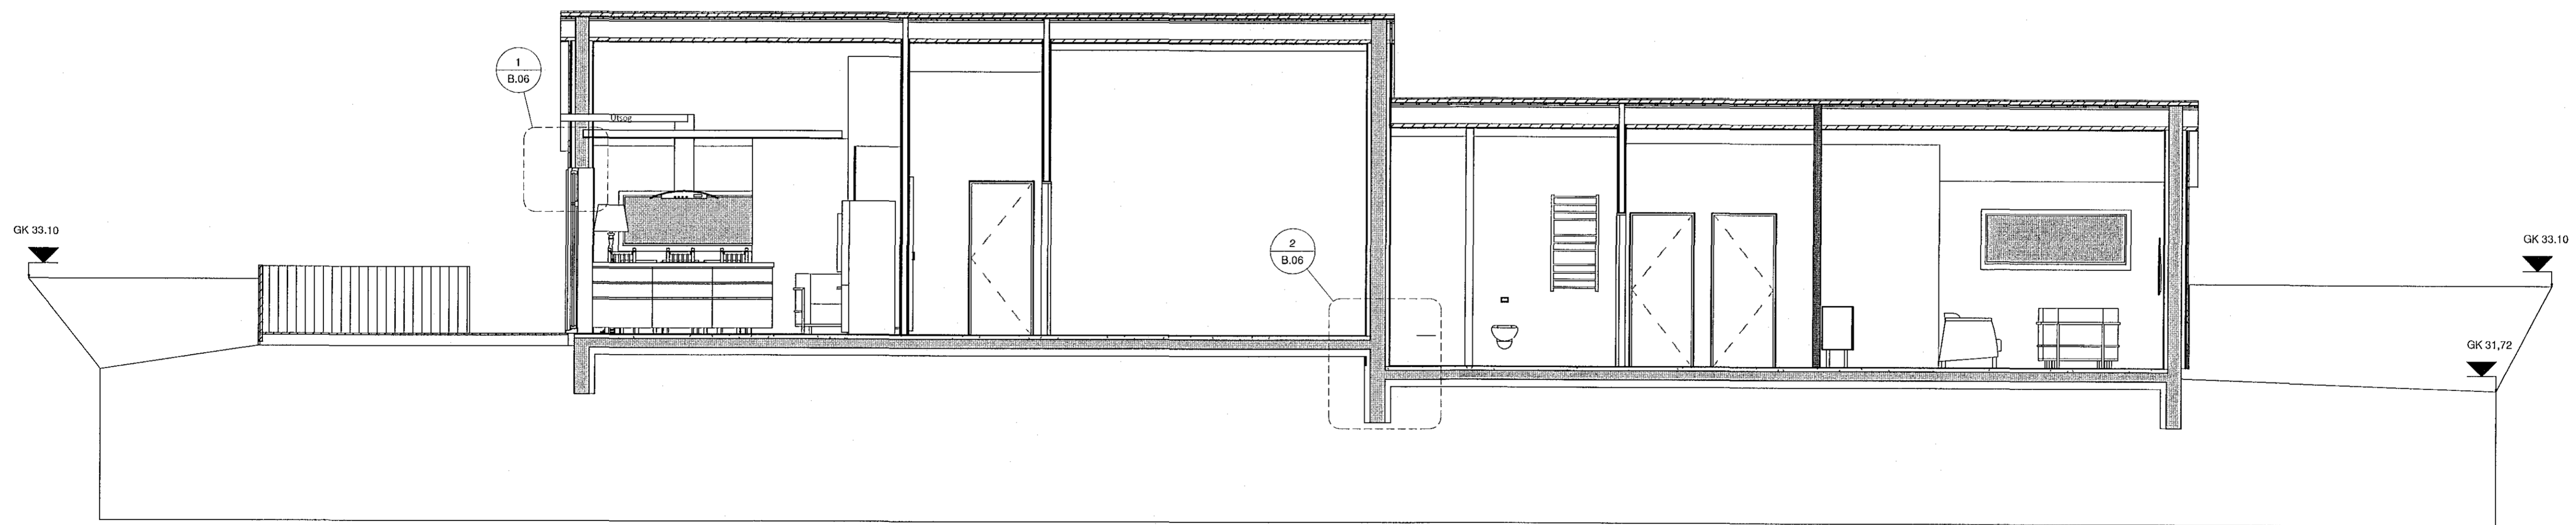

2 Snið 2 - Verkteikning
1 : 50

Útskýringar:

Breytingasaga:

Vigfus Þór Hróbjartsson
Undirritun hönnunarstjóra
kt: 071085-3339

Dagný Lóa Sigurðardóttir

VERKAUFI / EIGANDI
Aðaluppdráttur
TEGUND VÉRIS

Malarskarð 9-11
GATASTARBETNING

B.04 Verkteikningar	LANDNÖMUR:	225445
Snið	STADGR.:	1400 01
	MHL.:	01
	MKV.:	1 : 50
	BLASTVERD:	01
	ÚTGÁFA DAGS:	26.7.2018
	STOFN DAGS:	1.9.2018
	TEIKNAD:	Vigfus Þ.
	YFIRFARID:	Semundur

VPH HÖNNUN

Dælugl 2

Síni 8482656

Vphonnun@gmail.com

Vigfus Þór Hróbjartsson
Vigfus Þór Hróbjartsson
kt: 071085-3339