



Sérmynd 43 Mkv. 1:5

312

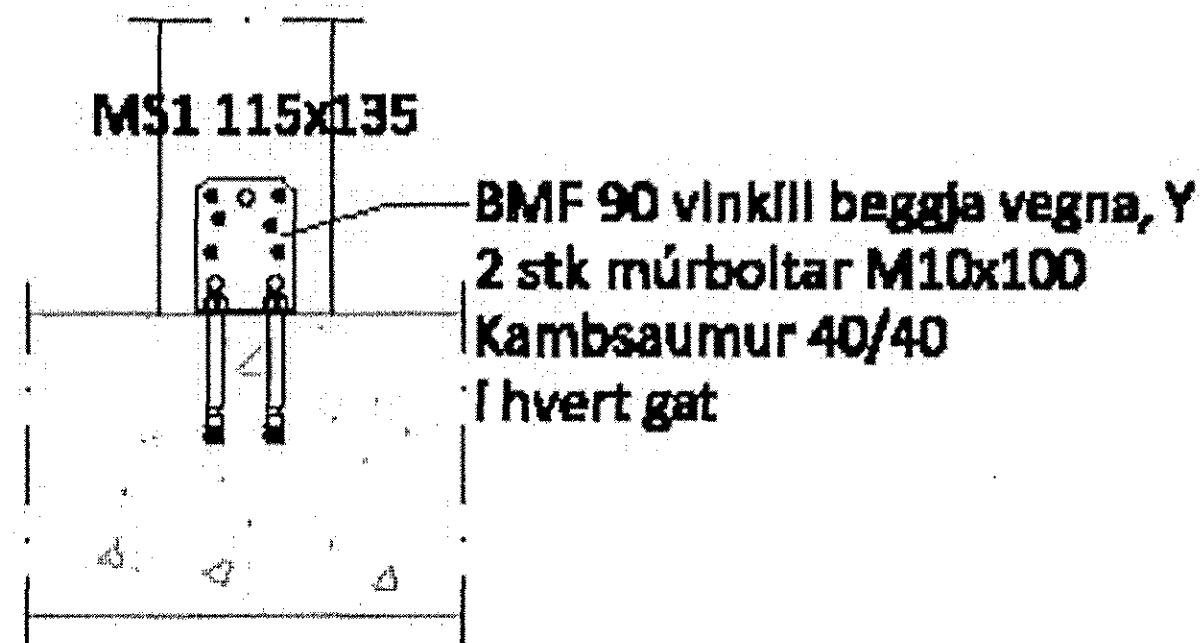


Sérmynd 44 Mkv. 1:5

312

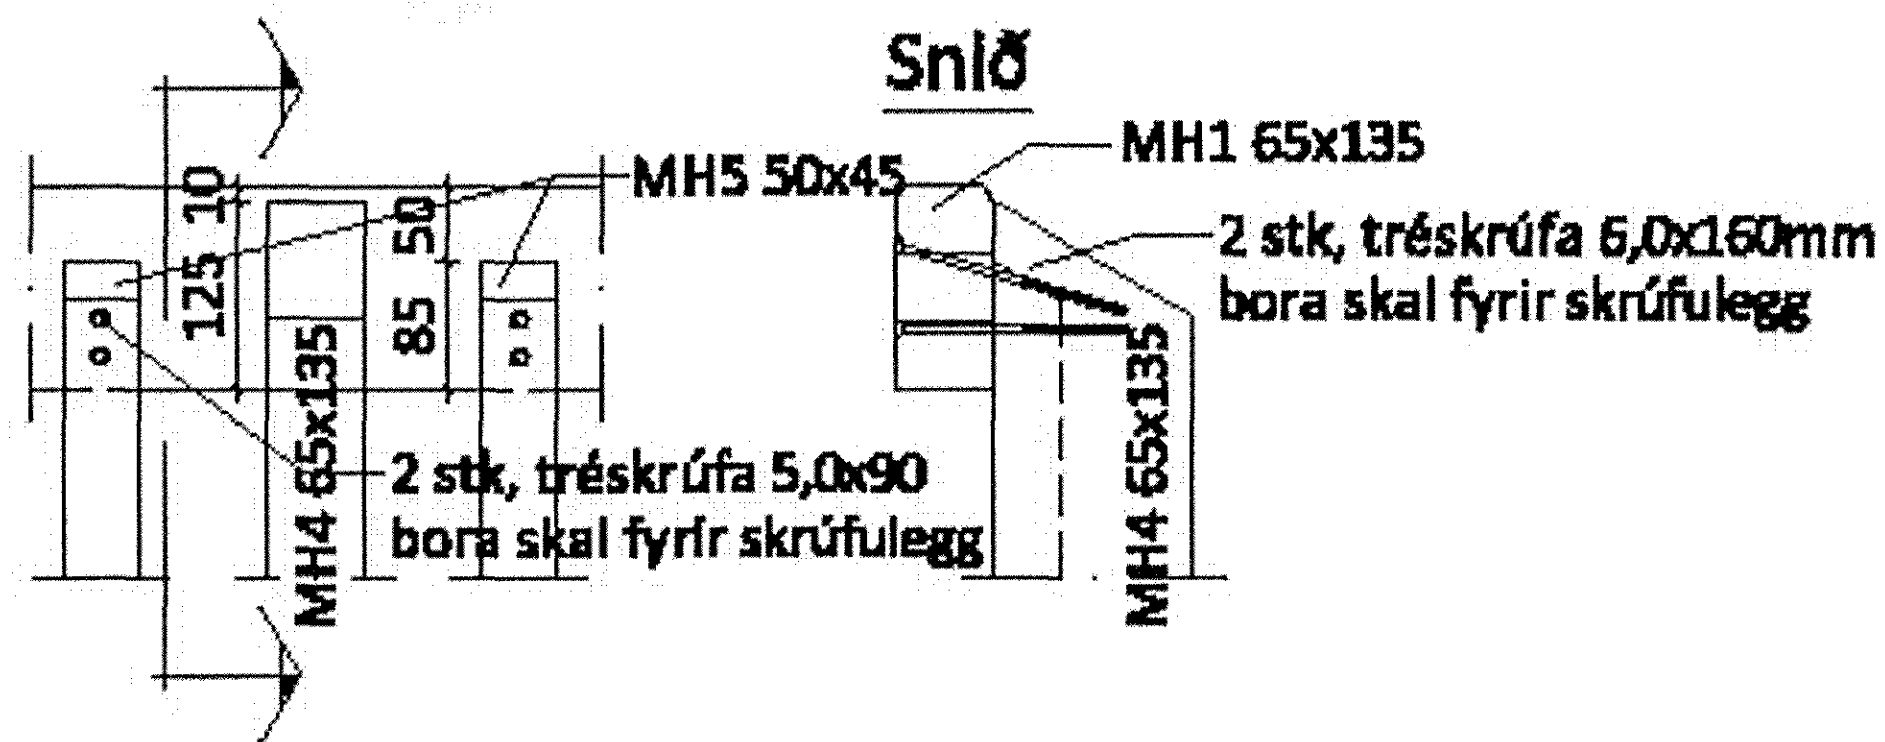


Sérmynd 45 Mkv. 1:5

312

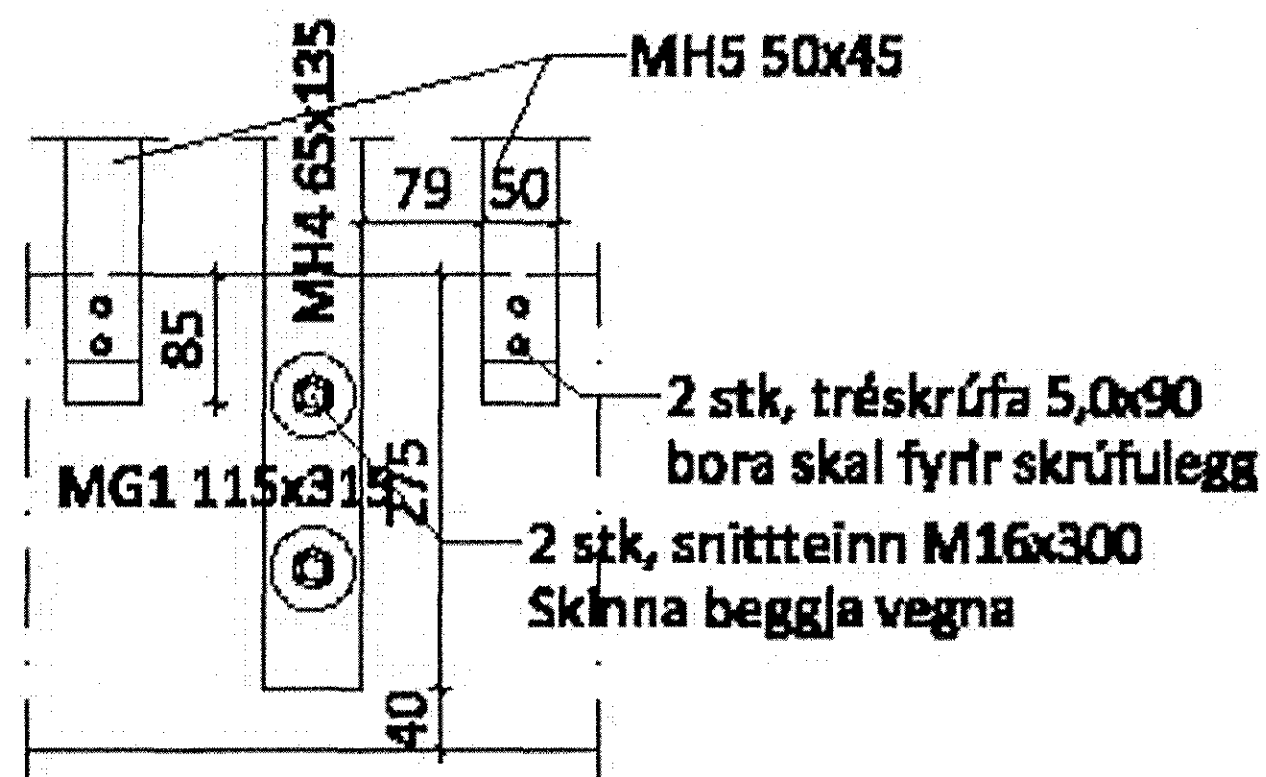

Sérmynd 46 Mkv. 1:5

312

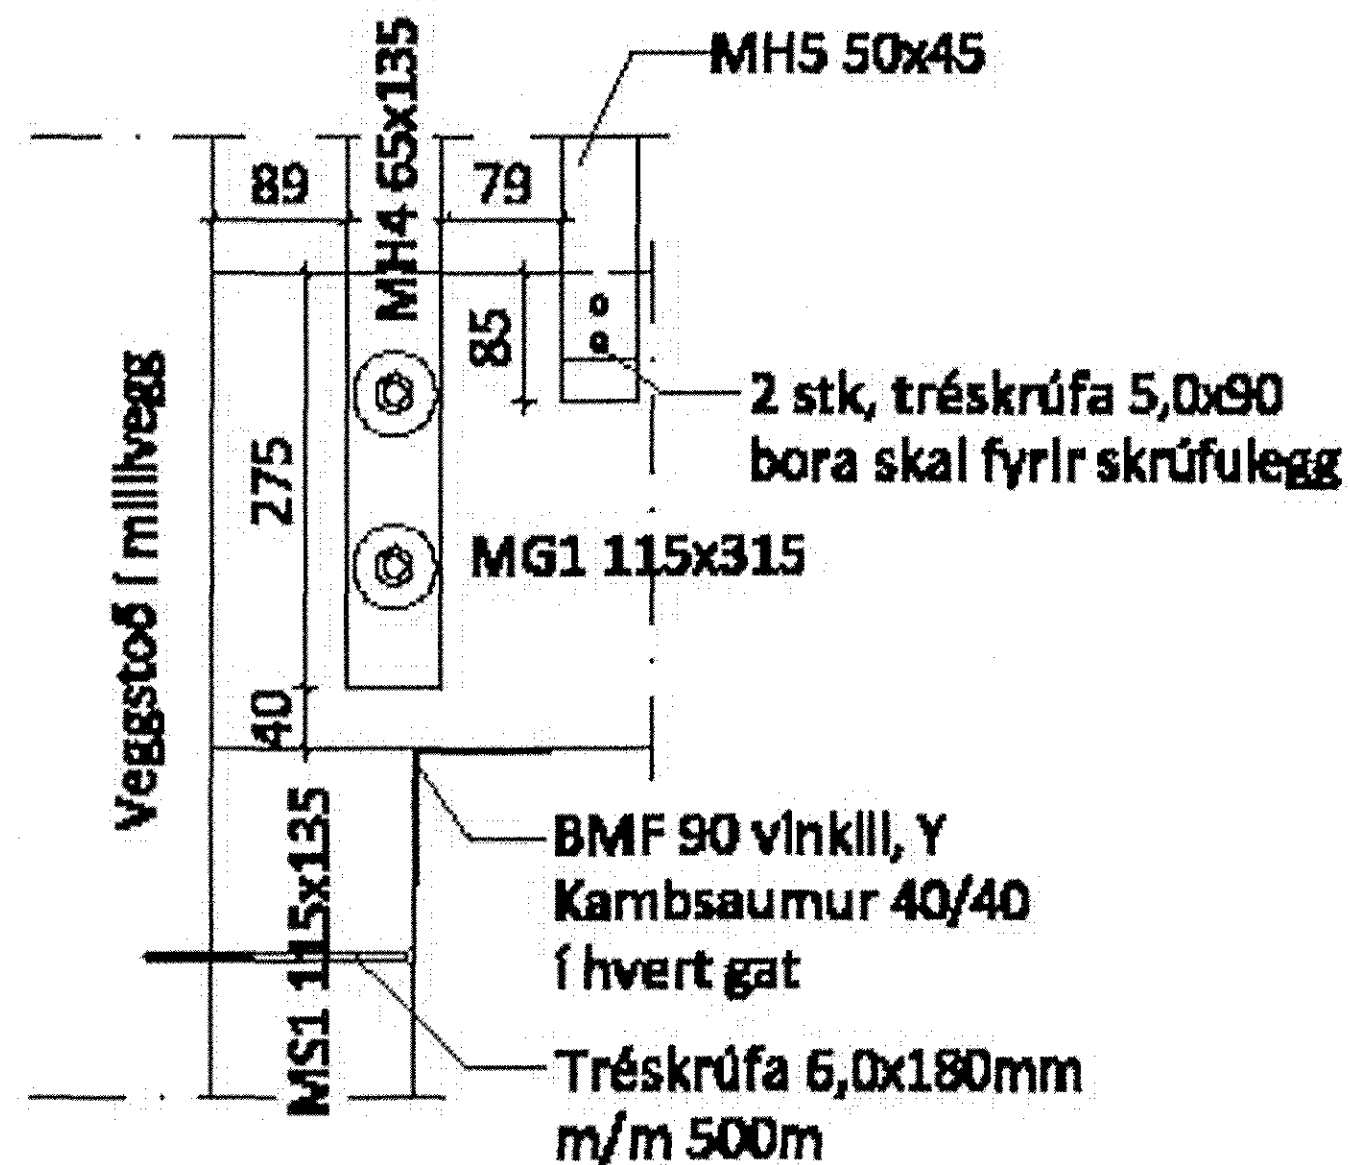

Samþykkt þann
04 JAN 2019
Byggingarfulltrúinn í Hafnarfirði
F.h. Sigurður Steinar Jónsson

C:
B:
A:
BREYTINGAR: DAGS:

LYKILMYND:

VERKKAUPI:

BYGGINGARHLUTI: GJÁHELLA 3

VERKTEIKNING

SÉRHLUTI-FRÁGANGUR Á STIGA

VERK: Gjah 1621

KVARDI: 1:5 TEIKNAD: SJ

DAGS: 28.12.2018 SKRÁ: 1621 grunnur.dwg

ÚTI INNI

ARKITEKTAR

ÞINGHOLTSSTRÆTI 27 101 REYKJAVÍK
SÍMAR 5527660 & 5627660 FAX 5527661
NETFANG ui@ui.is
VERFANG http://www.ui.is

BALDUR Ó. SVAVARSSON 120357-5149 ARKITEKTAR FAI

JÓN ÞÓR ÞORVALDSSON 021256-7579 ARKITEKTAR FAI

TEIKNINGANR: A-313 BREYTING: