




1 24 - Horn  
1:5

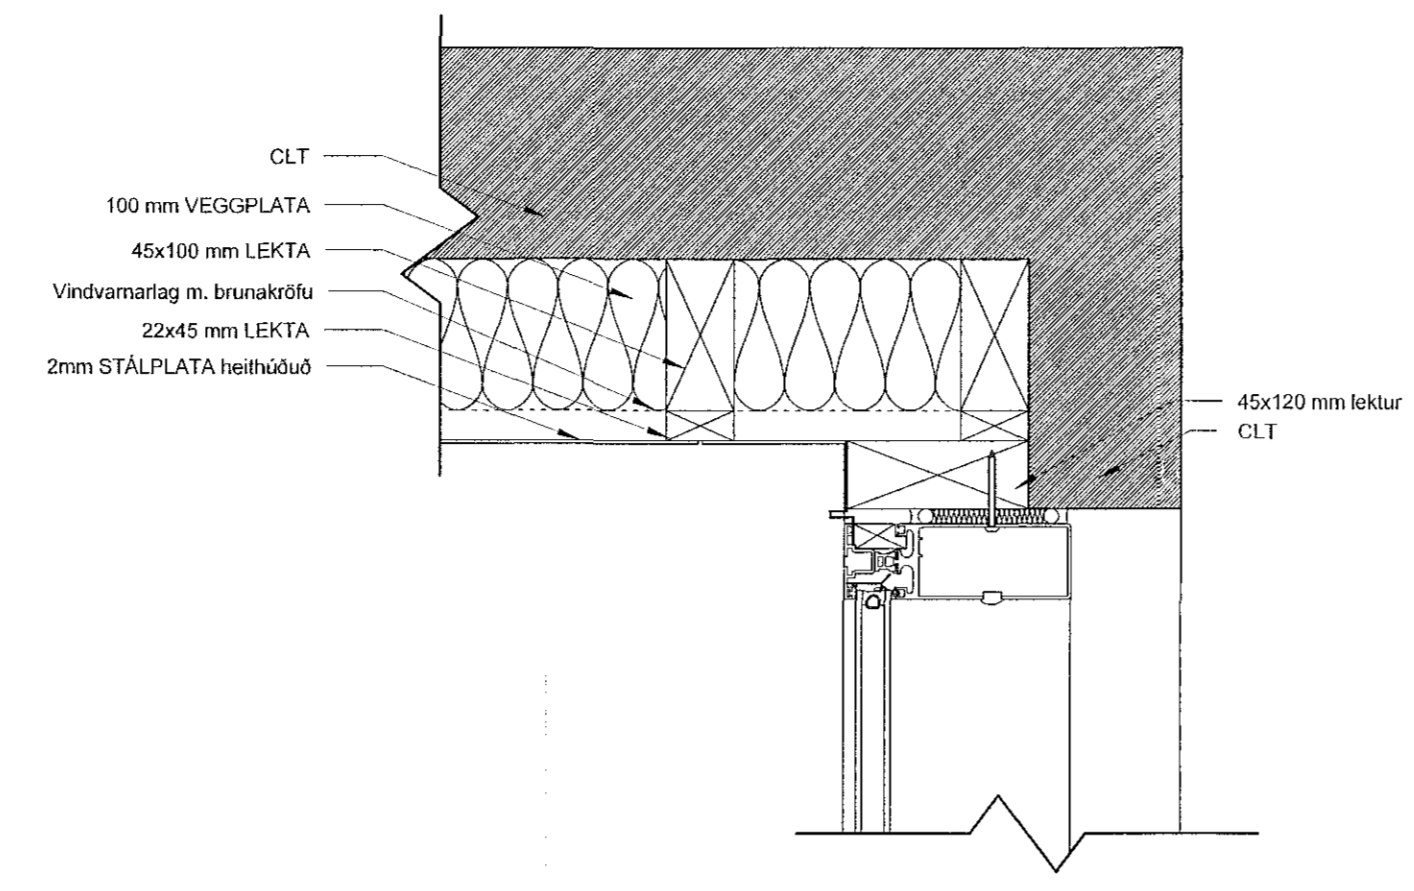


2 26 - Innhorn  
1:5

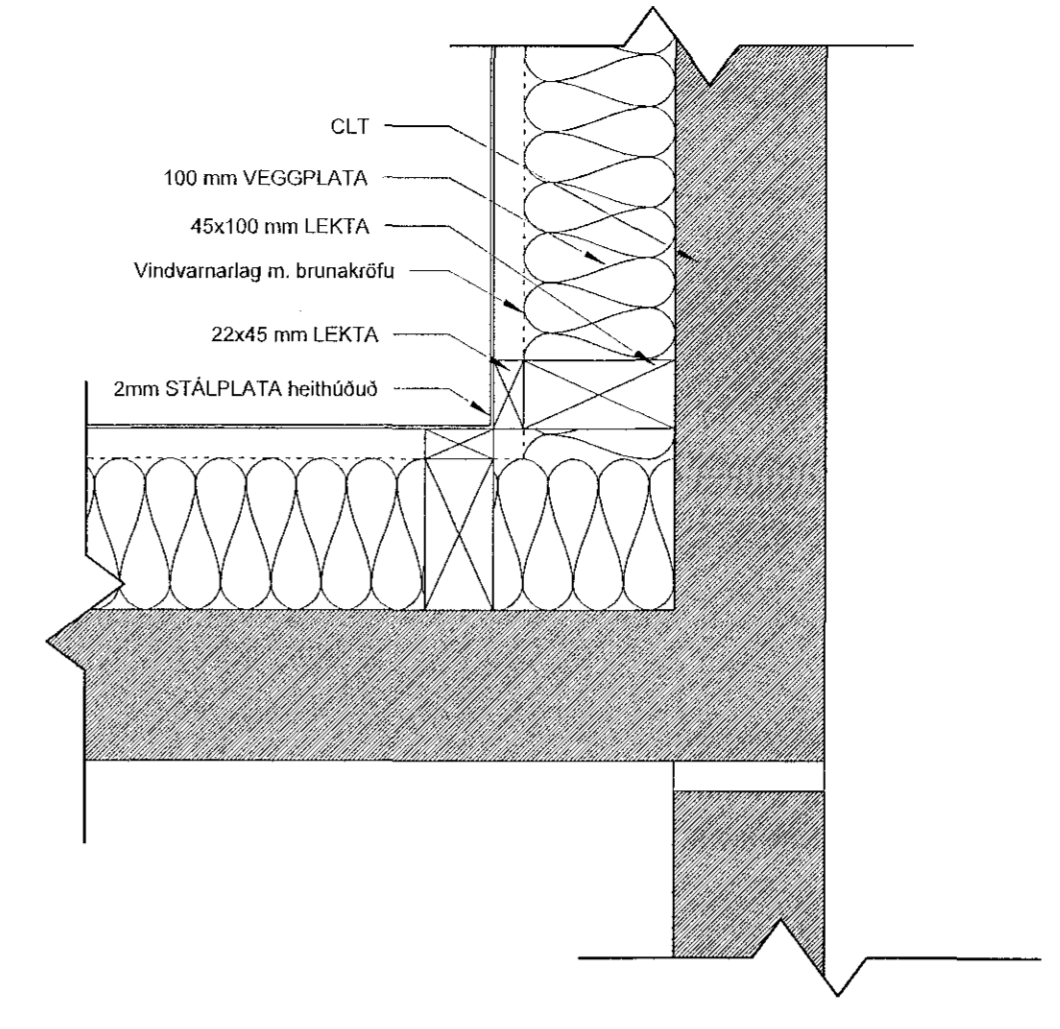

3 27 - Innhorn  
1:5

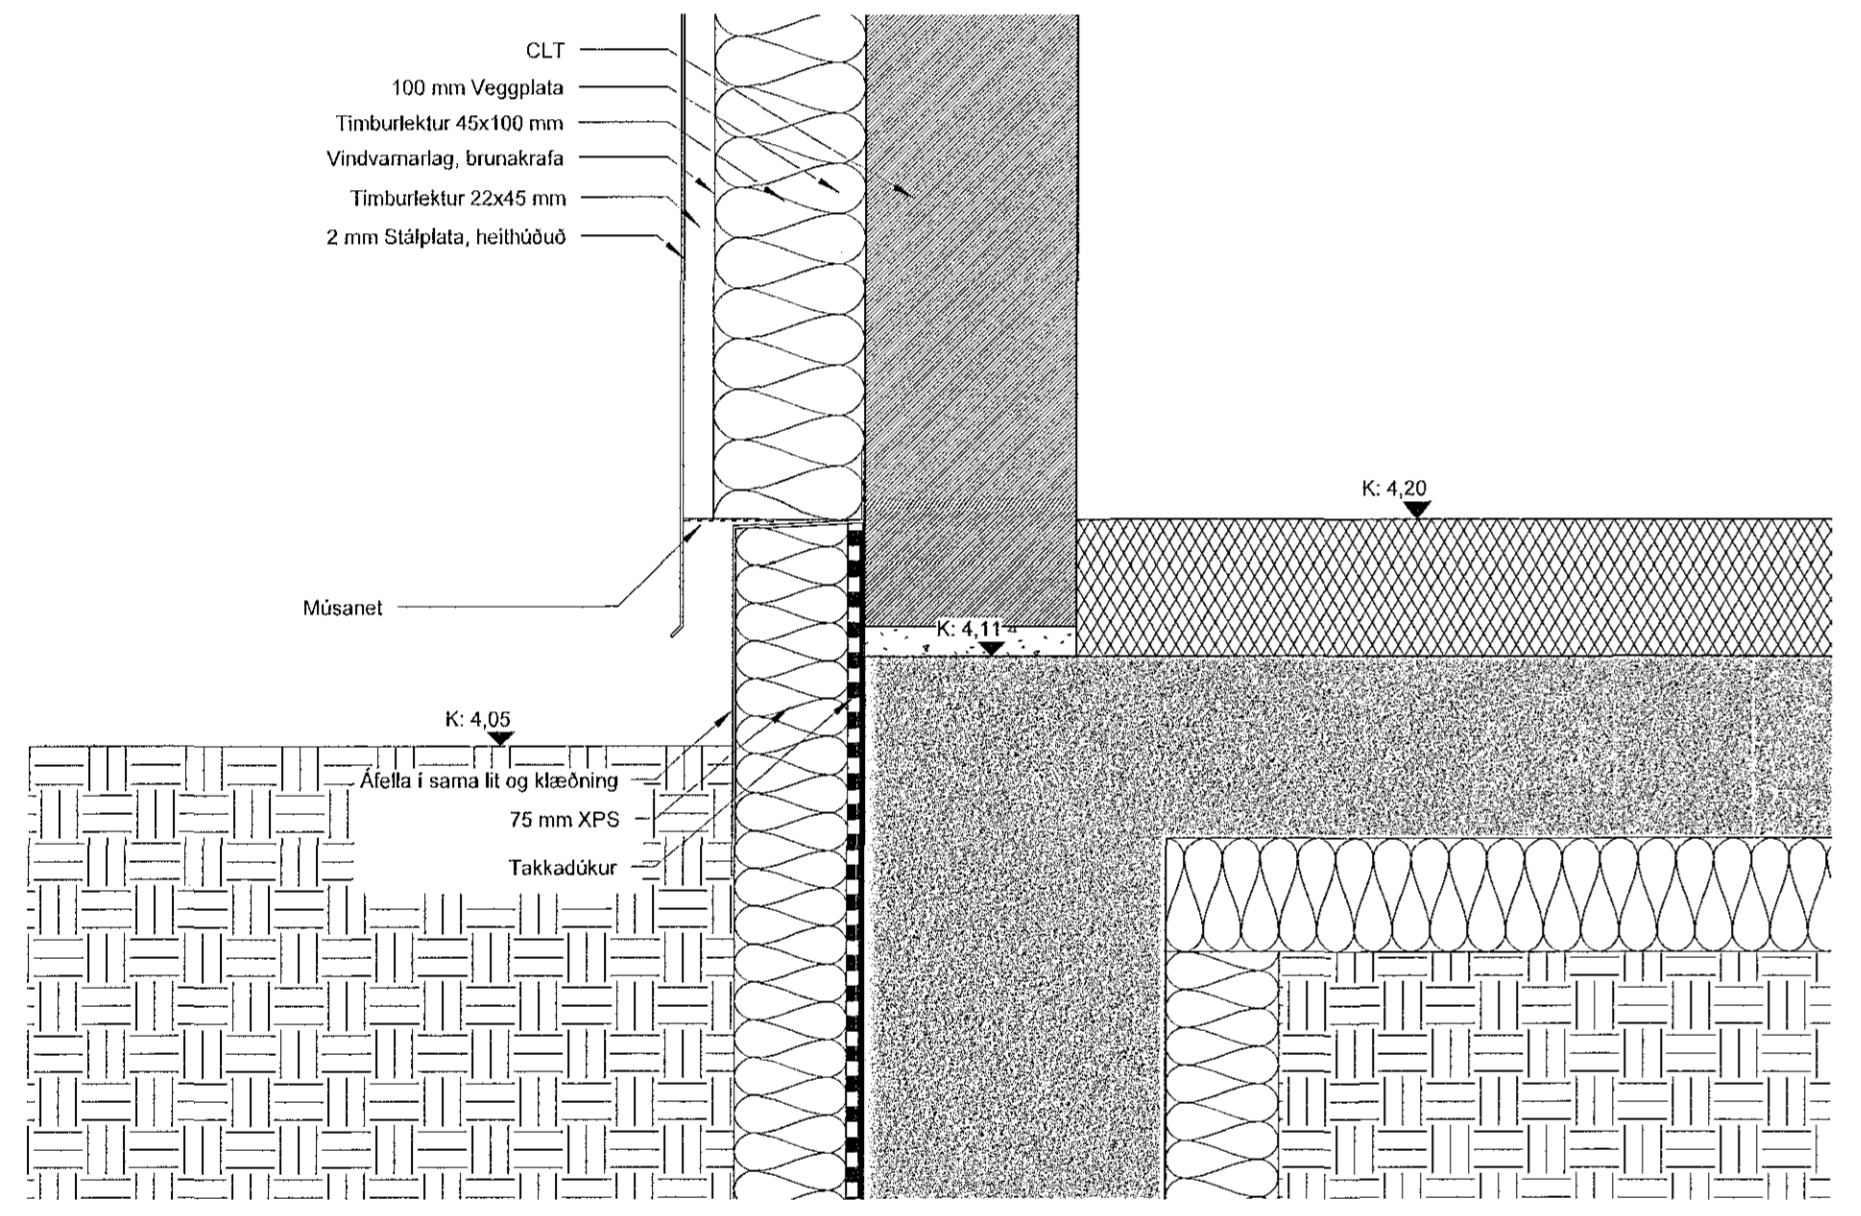

4 29 - Sökkull  
1:5

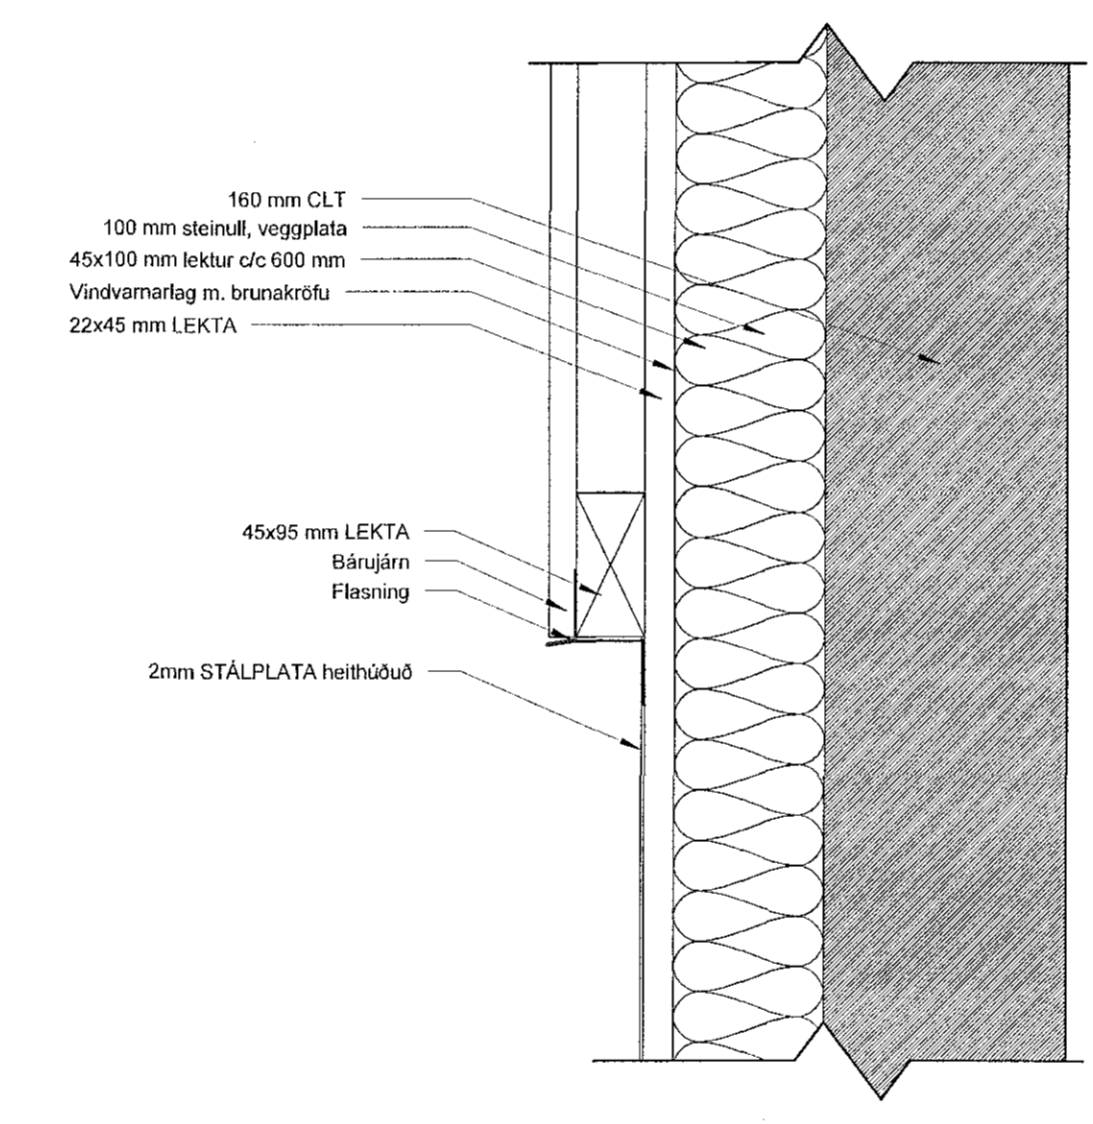

5 09 - Hæðarskil, bára og slétt  
1:5

1. Útgáfa 1	14.08.2019	SP	SE
Skp. / Skýring / Brýgging	Drög	Teikning	Yfirlit
FORNUBÜÐIR EIGNARHALDSFÉLAG EHF			
Viðbygging - Atvinnustarfsemi - MHL 02			
TEIGN VÆRIS			
FORNUBÜÐIR 5 - 220 HAFNARFIRDI			
GATASTÆSETNING			
DEILITEIKNINGAR	LANDNÚMÉR:	129505	
Deil	STÆBGR.:	1400-1-24400050	
	MHL:	2	
	MKV.:	1:5	
	BLAÐSTYFIRI:	A1	
	ÚTGÁFA DAGS:	14.08.2019	
	TEIKNAD:	SP	
	YFIRFARID:	SE	
1701	804	-	1
VERNR.	RADNR.	ÚTGÁFA	

**BATTERIÐ | ARKITEKTAR**

Jón Ólafur Ólafsson FAI  
Sími: 090658-4099

Sigurður Einarsson FAI  
Sími: 110457-2789

Sigurður Harðarson FAI  
Sími: 030446-3999

Hvaleytratú 32 | 220 Hafnarfjörð | Sí: 54 54 700 | batteri@arkitekt.is | www.arkitekt.is