




G1 - Gluggabiti 90x135 Mkv.: 1:20
Samtals 40 stk.

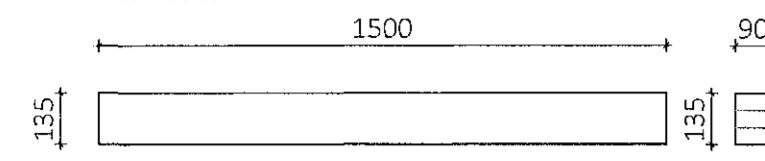


G2 - Gluggabiti 90x135 Mkv.: 1:20
Samtals 44 stk.

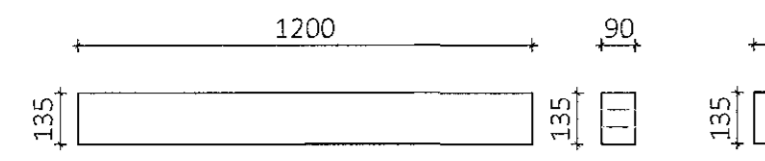


G3 - Gluggabiti 90x135 Mkv.: 1:20
Samtals 4 stk.

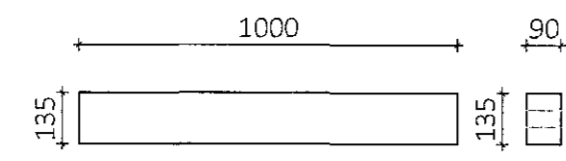


GB1 - Gaffband 90x225 Mkv.: 1:20
Samtals 11 stk.

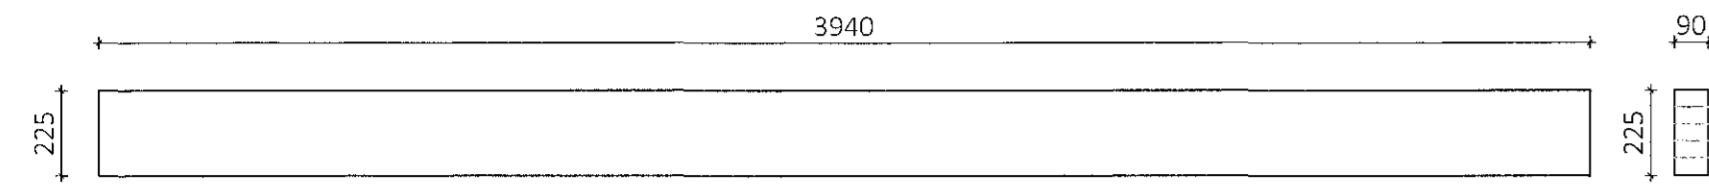


GB2 - Gaffband 90x225 Mkv.: 1:20
Samtals 2 stk + 2 stk speglað

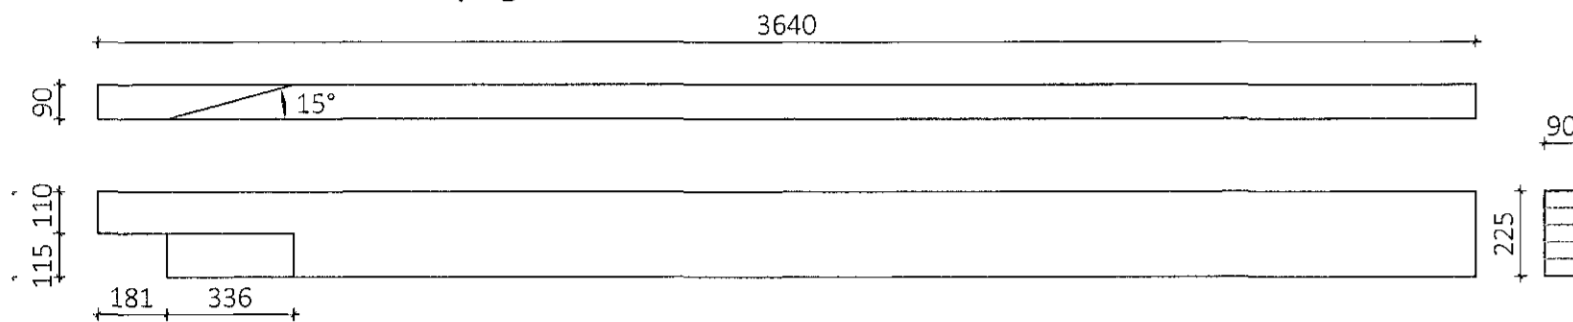


GB3 - Gaffband 90x225 Mkv.: 1:20
Samtals 16 stk.

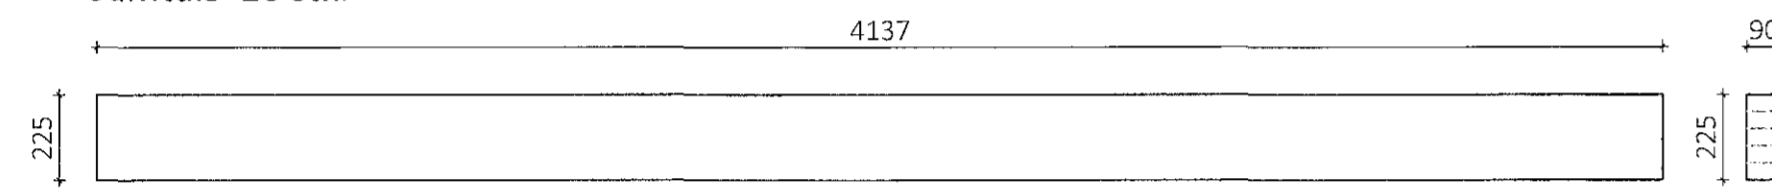


GB4 - Gaffband 90x180 Mkv.: 1:20
Samtals 1 stk.

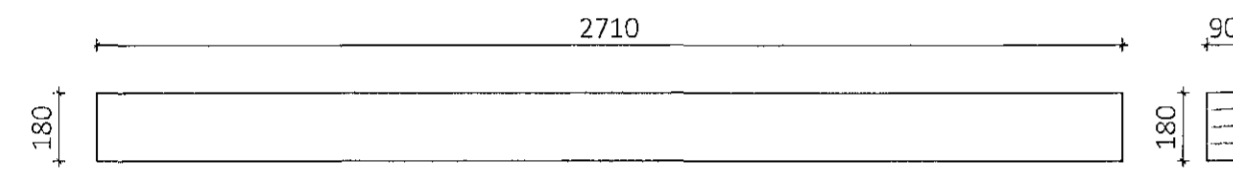


ST1 - Stoð
160x180 Mkv.: 1:20
Samtals 6 stk
+ 6 stk speglaðar

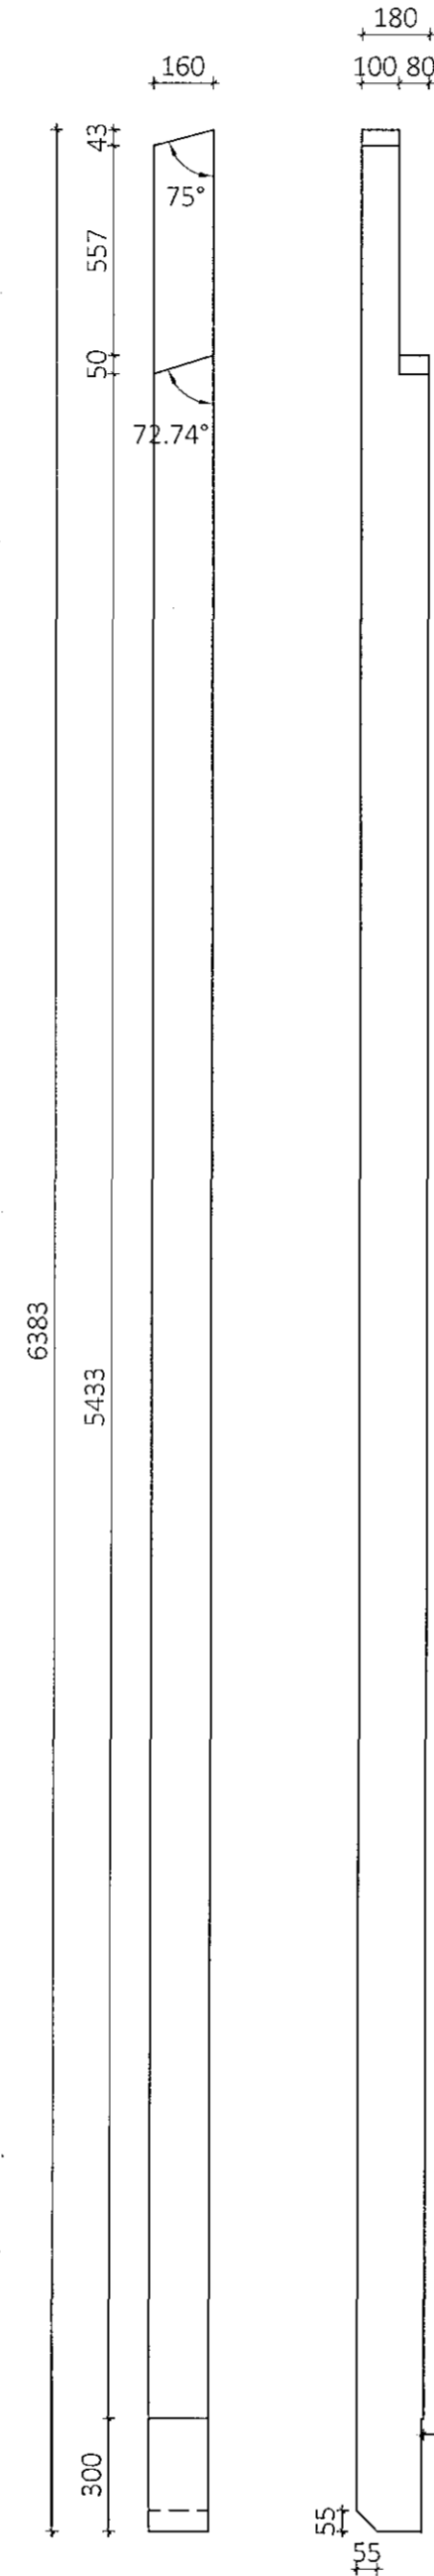



ST2 - Stoð
185x360 Mkv.: 1:20
Samtals 3 stk

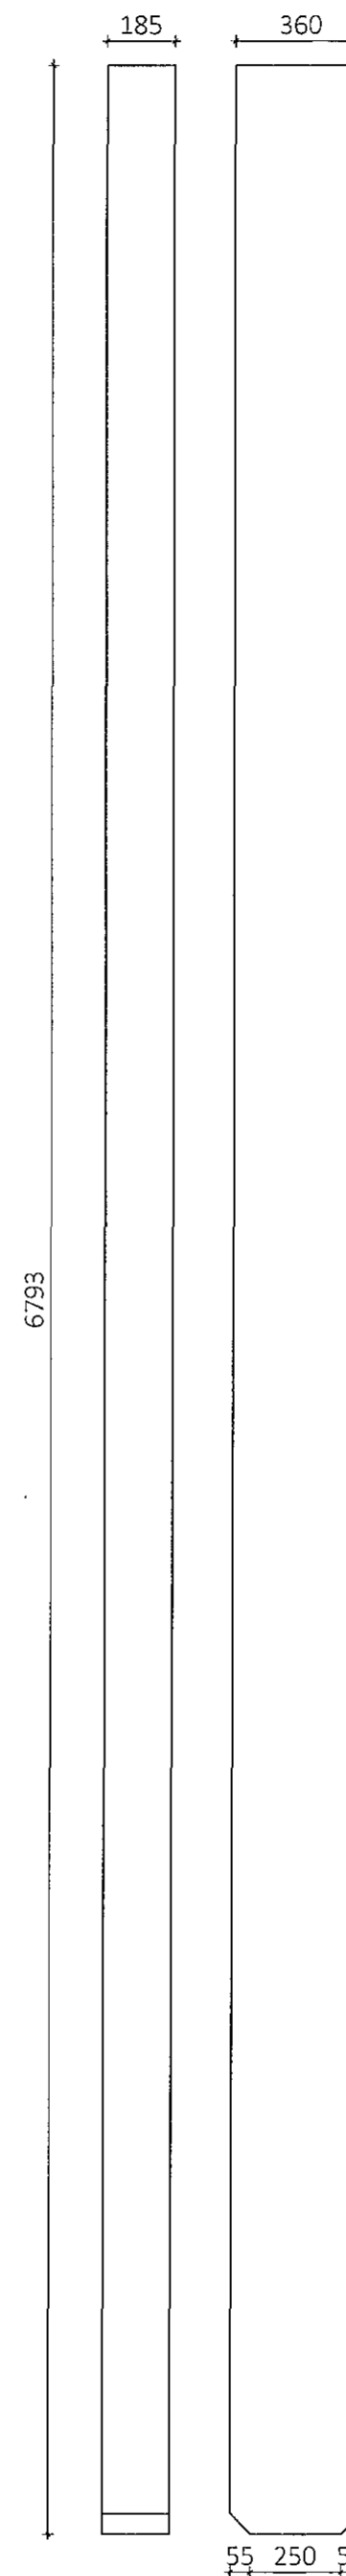

ST3 - Stoð
185x360 Mkv.: 1:20
Samtals 3 stk

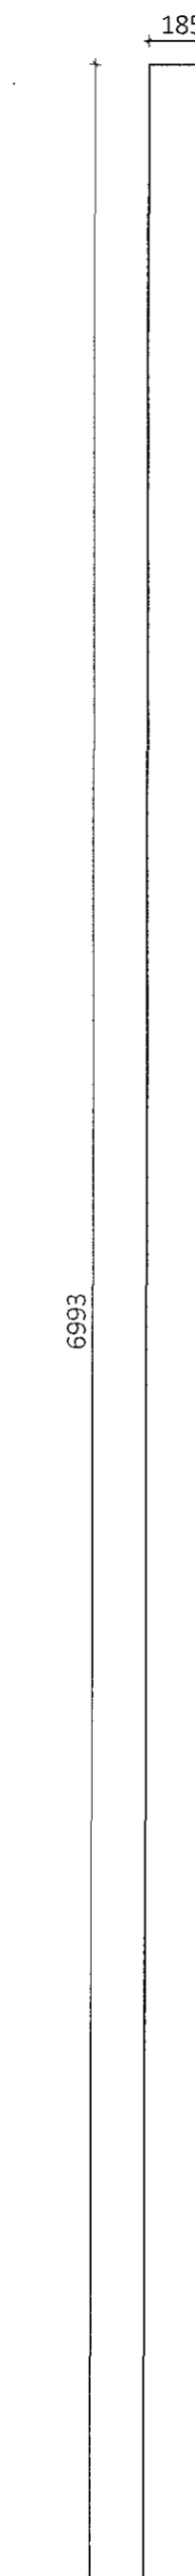

ST4 - Stoð
65x270 Mkv.: 1:20
Samtals 6 stk

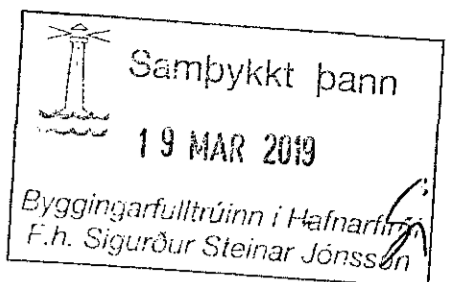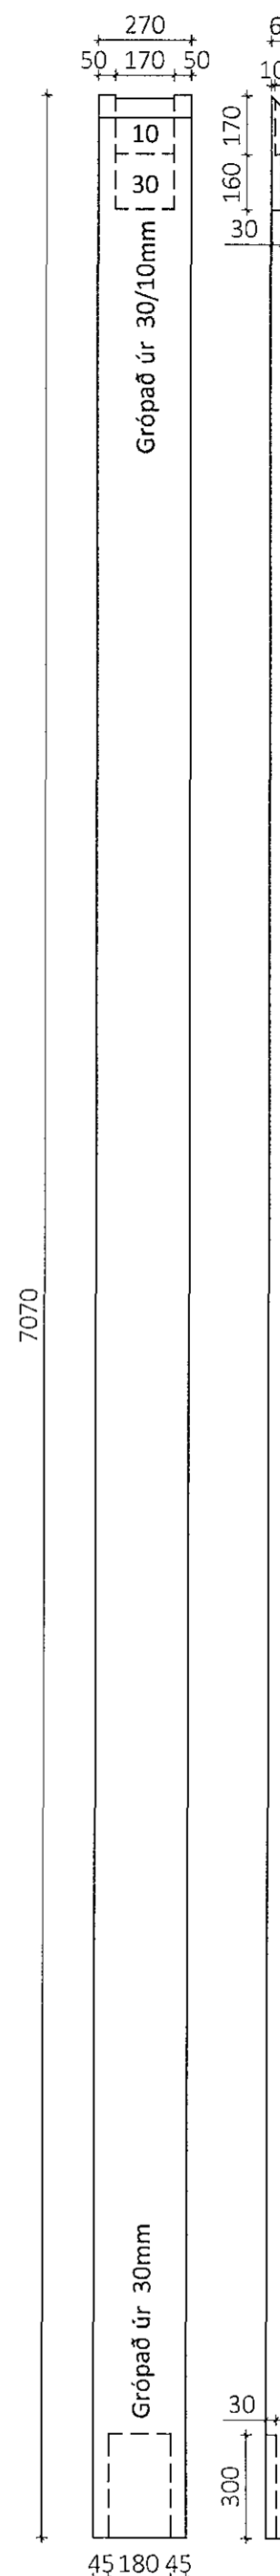

Teikningaskrá - aðalteikningar				Landnúmer - 203419	
Nr.	Heiti	Kvartál	Útgáfud.		
1.1.1	Aðaluppdrætti - Zappellín arkitektar	1:500	07.06.2018		
1.1.2	Afstöðumynd, byggingarlýsing	1:100	07.06.2018		
1.1.3	Grannmyndir	1:100	07.06.2018		
1.1.4	Útlit	1:100	07.06.2018		
Áritun hönnuðs			Dags. Áritunar		

Ót afnot og afritun teikningar að hluta eða í heild er háð skriflegu leyfi LímtréVinnmet ehf.			
Útg.	Dags.	Breyting	Br. af

LímtréVinnmet
Byggingadeild - Lynghólsví 2 - 110 Reykjavík
Kt. 440510-1360 - Sími: 412 5300

Heiti verks
Einhella 3, Hafnarfirði
Iðnaðarhús

Heiti teikningar
Límtré framleiðsluteikningar

Teiknað af:	Mæðlavarð:	Verknúmer:
KB	1:20	DL18 041
Vísiraf:	Dagsetning:	Útgáfa nr.:
BI	13.11.2018	1
Nafn hönnuðs:		386
Sjarni Ingibergsson byggingateknifræðingur Kt. 030861-2729		
Áritun hönnuðs:		Dags. Áritunar:
		23/11/2018

301 Einhella 3 Blaðstærð A1