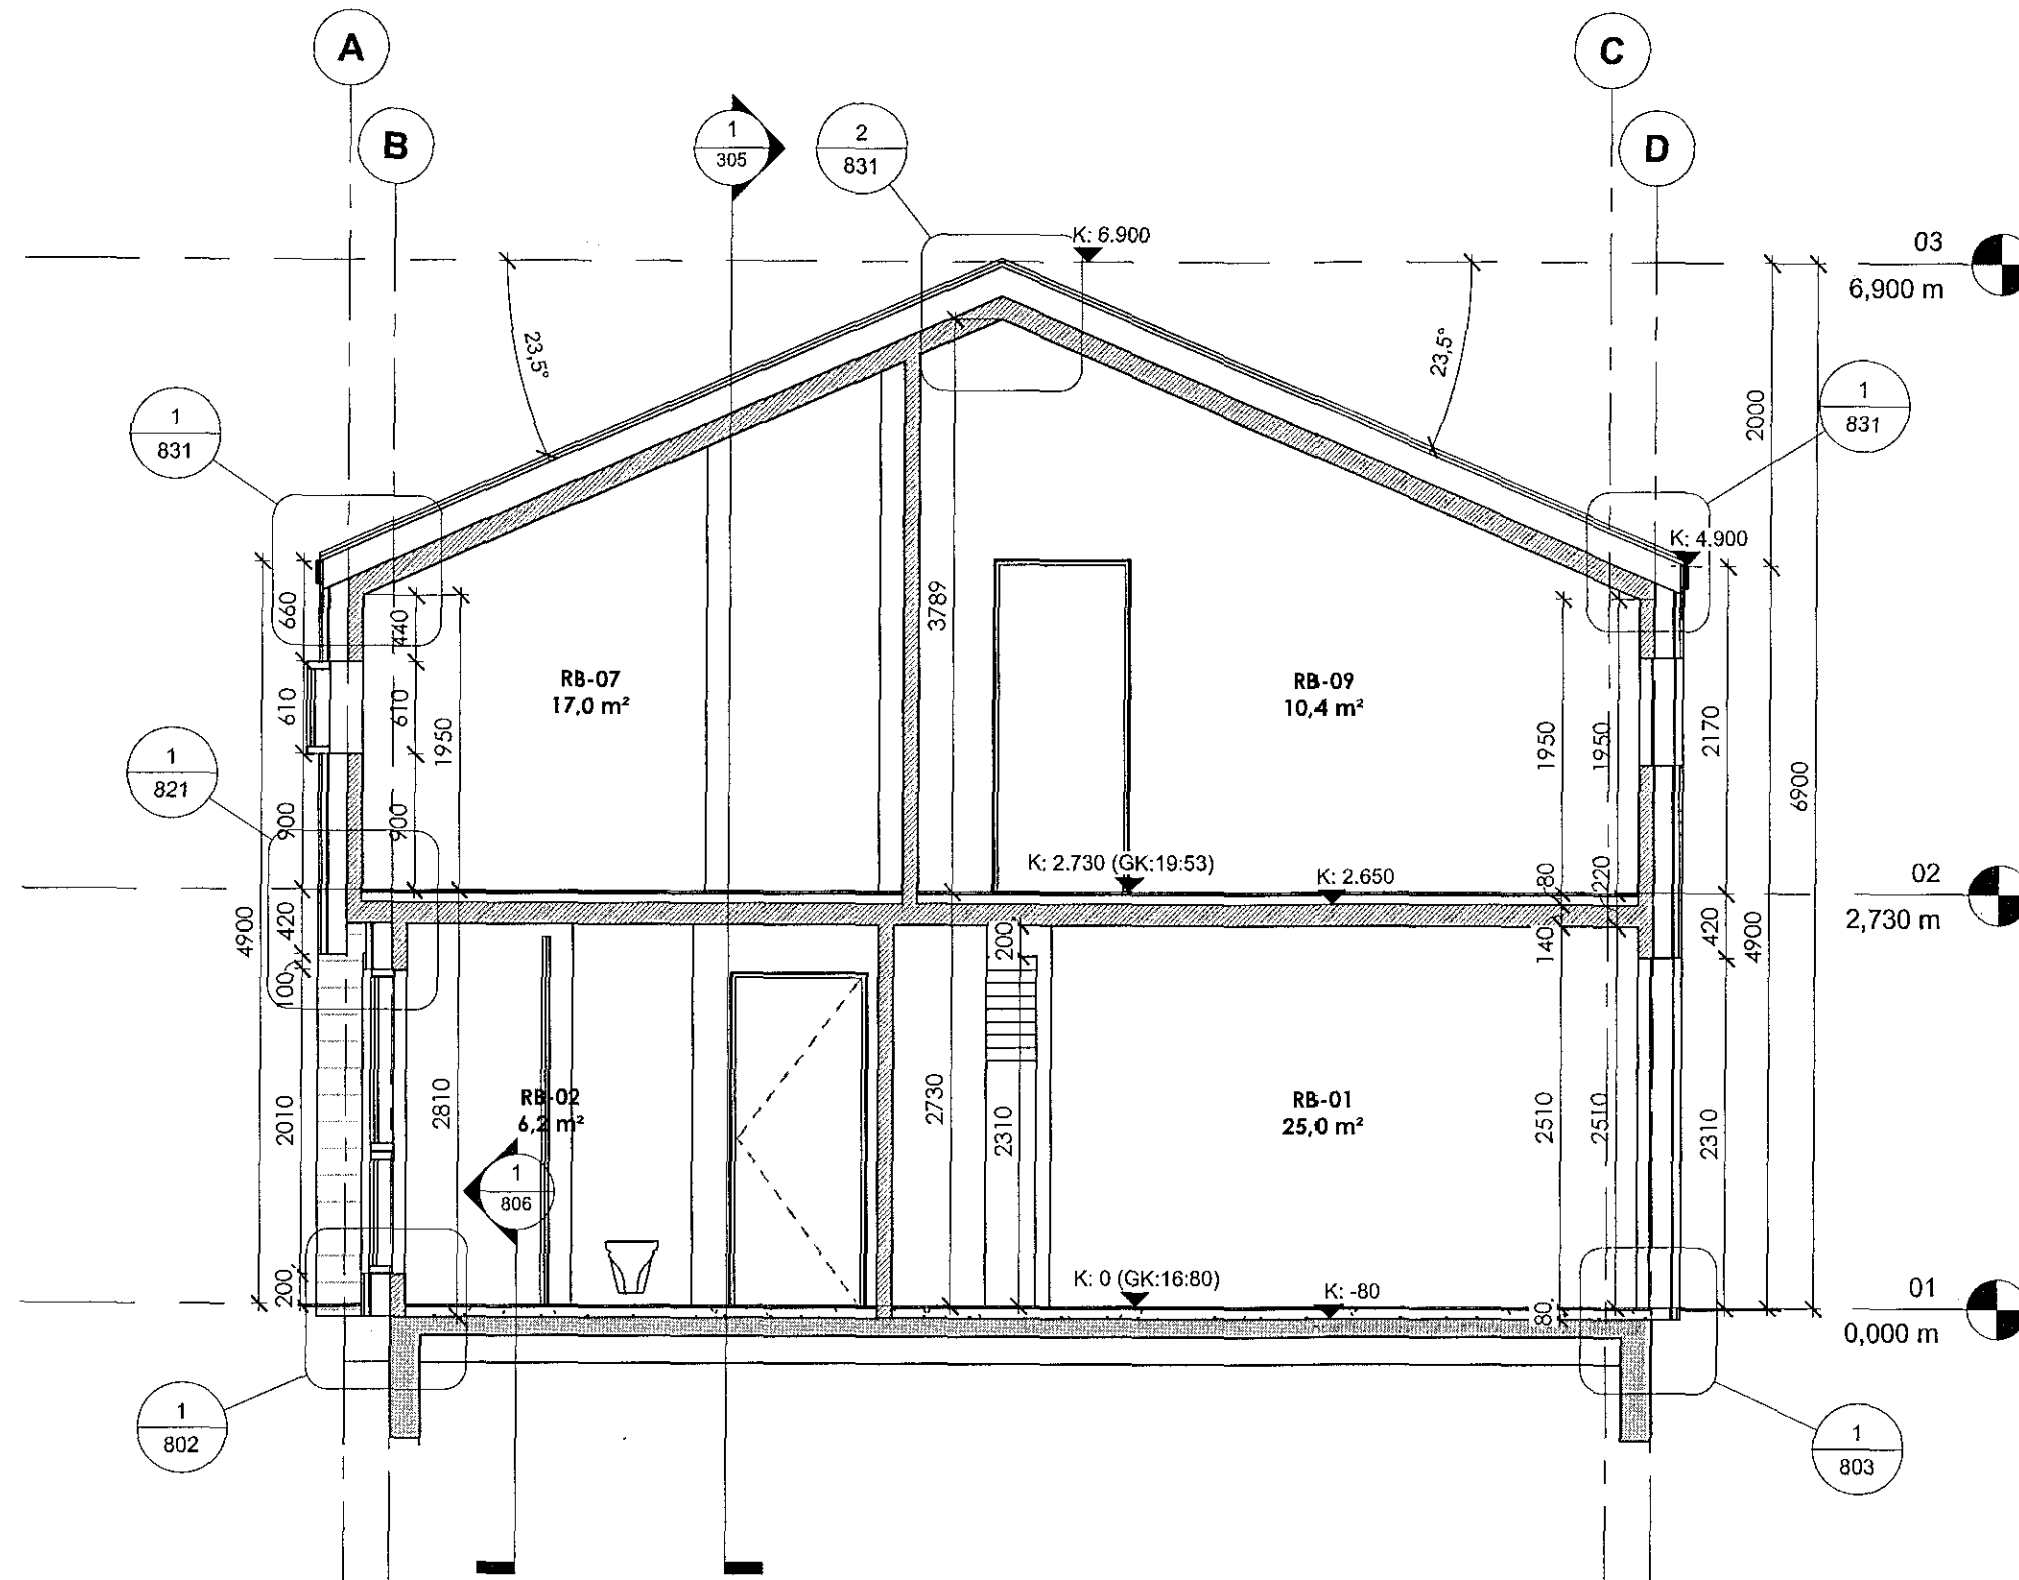


Samþykkt þann  
 02 APR 2019  
 Byggingarlútrúnn í Hafnarvíði  
 F.h. Sigurður Steinar Jónsson



Útg. / Skýring / Breyting: \_\_\_\_\_ Dags. \_\_\_\_\_ Teiknað / Yfirfarið \_\_\_\_\_

**SAMRAEMI**  
 VERKKAUPTI / EIGANDI:

**PARHÚS**  
 TEGUND VERKS

**HAMARSBRAUT 5**  
 GATA/STABSETNING

**(50) VERKTEIKNINGAR**  
 SNEIÐING\_01

LANDNÚMÉR:	205195
STADGR.:	1400-1-33900050
MHL:	01
MKV.:	1:50
BLADST/ERÐ:	A2
ÚTGÁFA DAGS:	18.03.2019
TEIKNAD:	Arnar

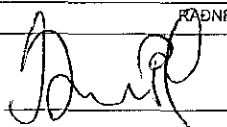
**1703**

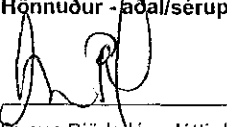
VERKNR.

**304**

RDENR. ÚTGÁFA

  
 SVAVAJÓNS  
 ARKITEKTÚR & RÁÐGJÖF

  
 Svava Björk Jónsdóttir | 281278-2239  
 Hönnuður - aðal/séruppdráttu

  
 Svava Björk Jónsdóttir | 281278-2239  
 Hönnunarstjóri

Laugavegur 178 | Reykjavík | S: 8999958 | svavajons@svavajons.com

ÖLL AFNOT OG AFRITUN TEIKNINGAR AD HLUTA EDA Í HEILD ER HÁÐ SKRIFLEGU LEYFTI HÖFUNDA