
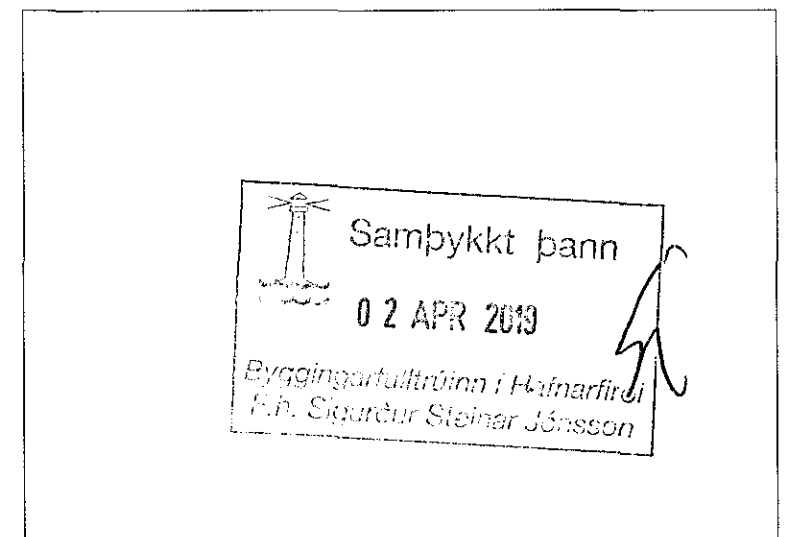


03
6,900 m

02
2,730 m

01
0,000 m

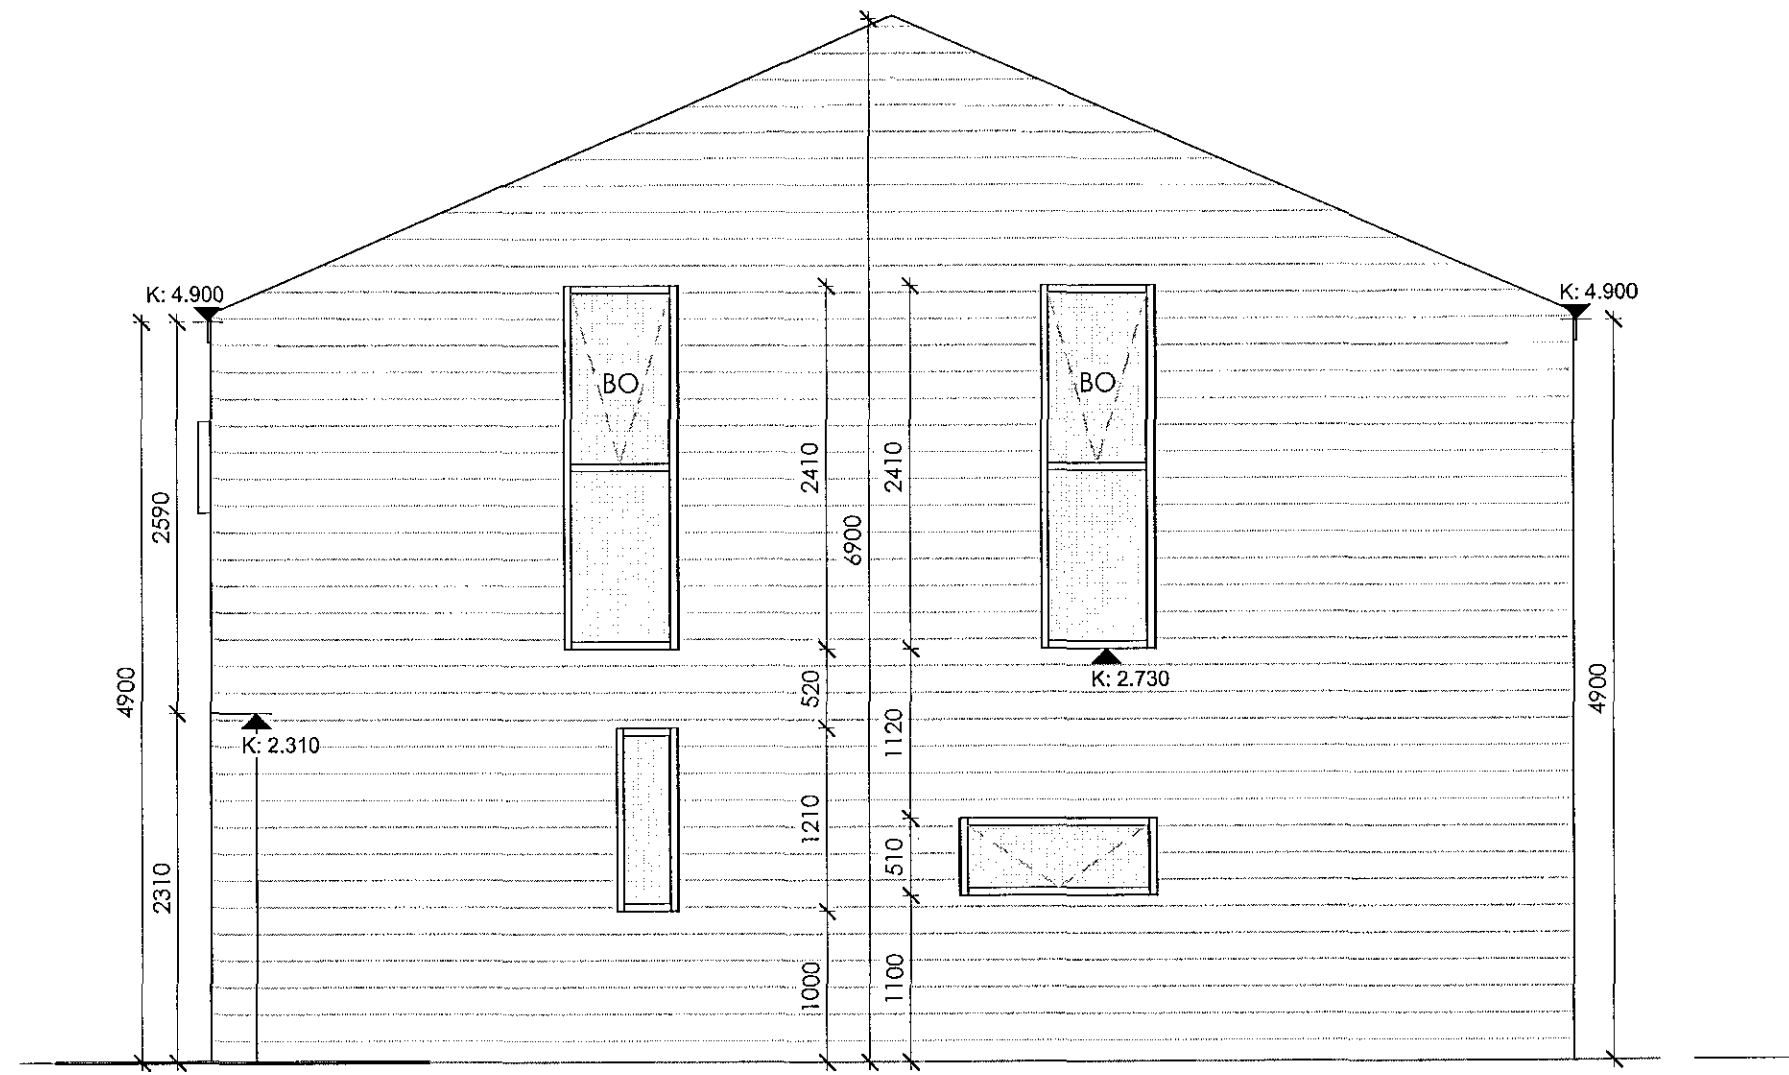


AS04-(SU)
1 : 50

03
6,900 m

02
2,730 m

01
0,000 m

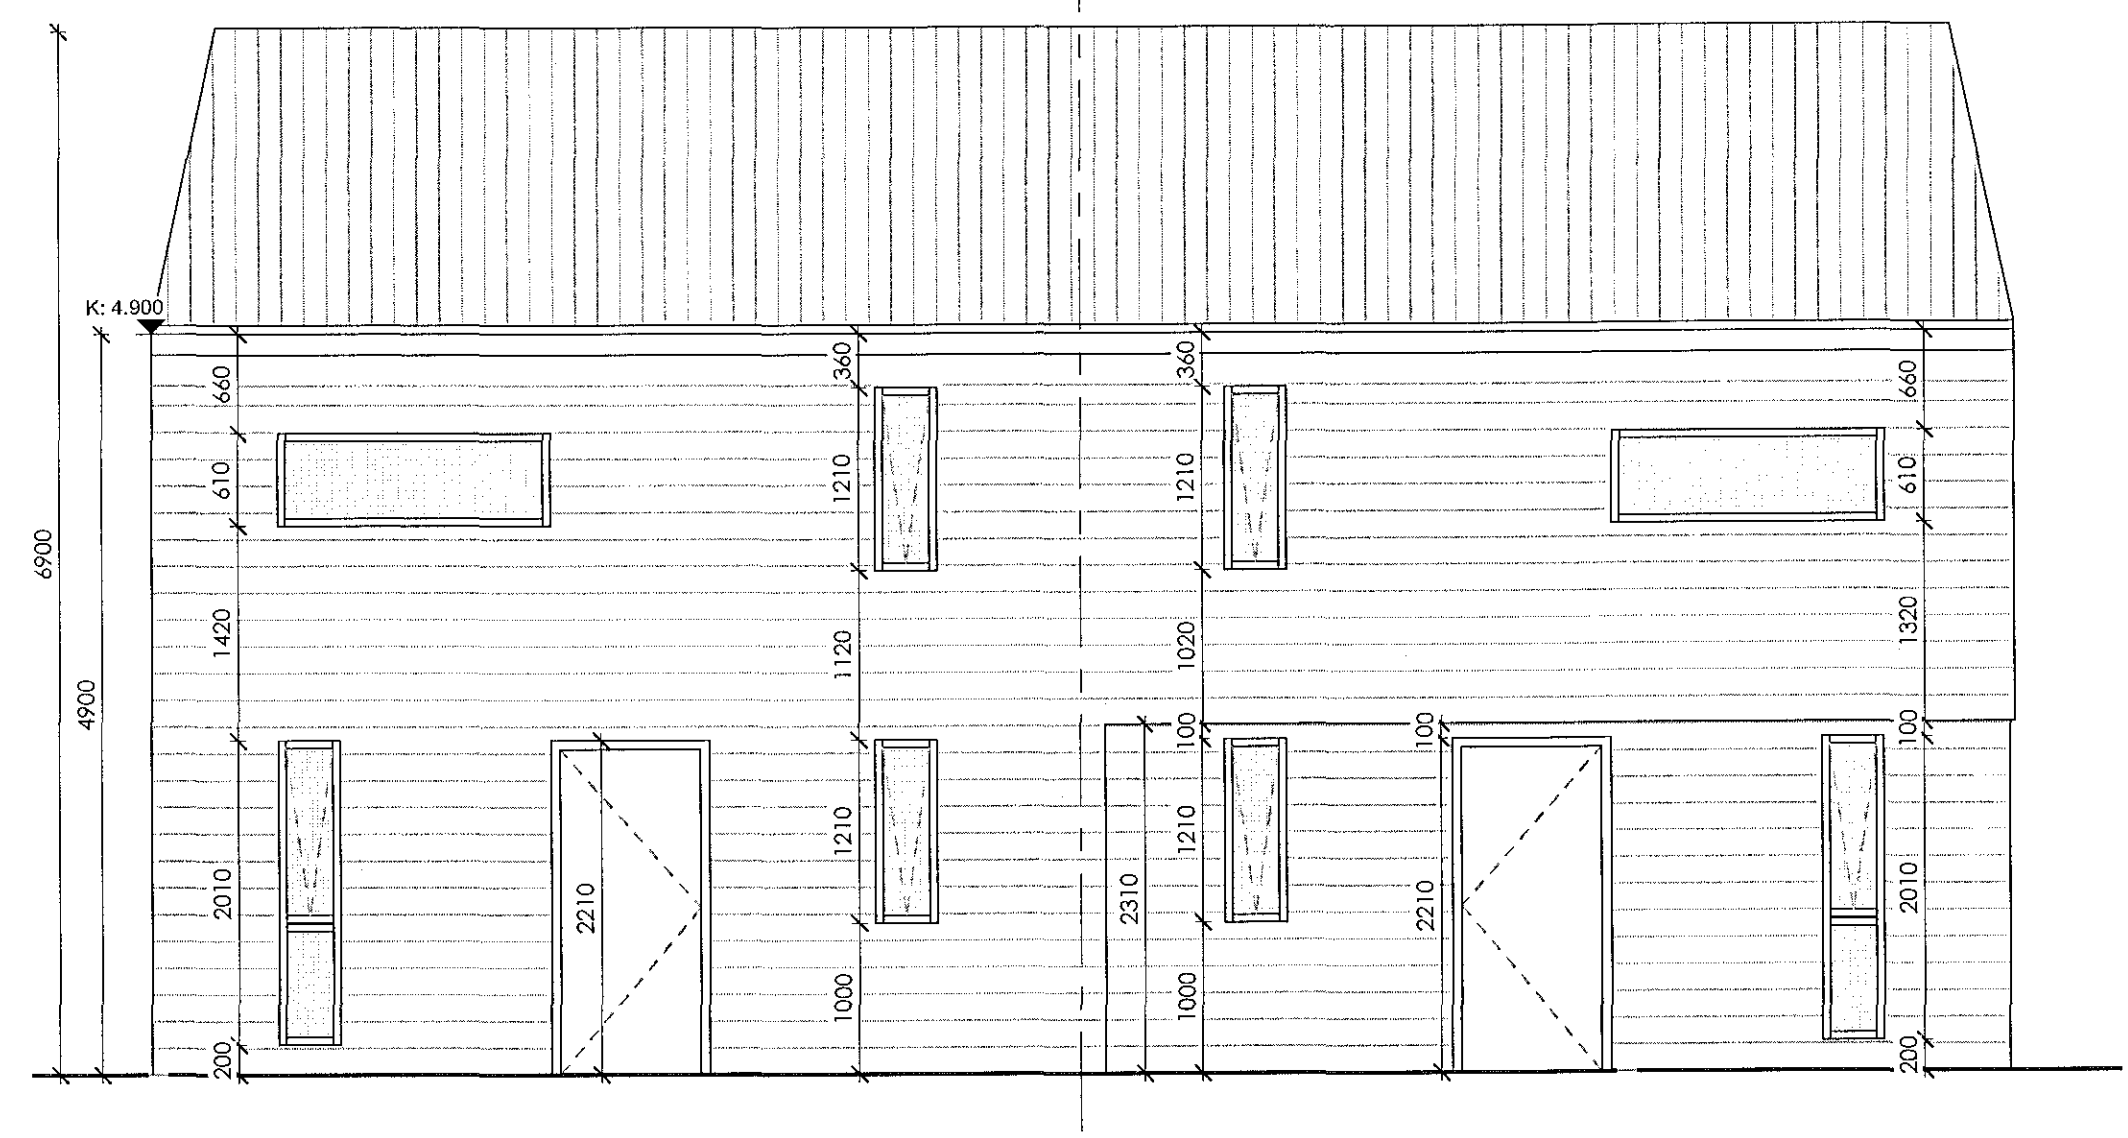

AS01-(VE)
1 : 50

Útg. | Skýring / Breyting. | Dags. | Feiknað / Yfirfarir

SAMRAEMI
VERKKAUPI / EIGANDI
PARHÚS
TEGUND VERKS

HAMARSBRAUT 5
GATA/STADSETNING

(50) VERKTEIKNINGAR
ÁSYND_02 (Suður/Vestur)

LANDNÚMÉR: 205195
STADGR.: 1400-1-33900050
MHL: 01
MKV.: 1:50
BLADSTÆRD: A2
ÚTGÁFA DAGS: 18.03.2019
TEIKNAD: Amar

1703 VERKNR. | **308** - RÖDNR. | UTGÁFA

SVAVAJÓNS
ARKITEKTÚR & RÁÐGJÓF

Svava Björk Jónsdóttir | 281278-2239
Hönnunarstjóri

Svava Björk Jónsdóttir | 281278-2239
Hönnunarstjóri

Laugavegur 178 | Reykjavík | S: 8999958 | svavajons@svavajons.com

ÖLL AFNOT OG AFRITUN TEIKNINGAR AD HLUTA EDA Í HEILD ER HÁÐ SKRIFLEGU LEYFI HÖFUNDA