




Sambýtt þann
24. maí 2019
Byggingarfulltrúinn í Hafnarfirði

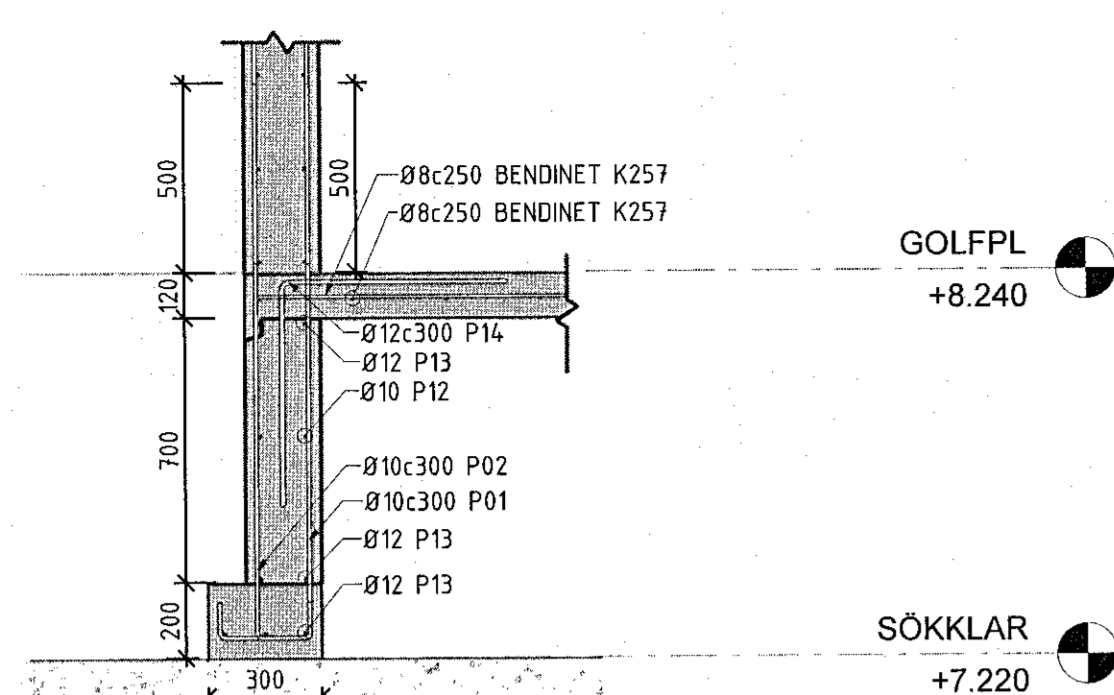


SNID 1-1
1 : 20

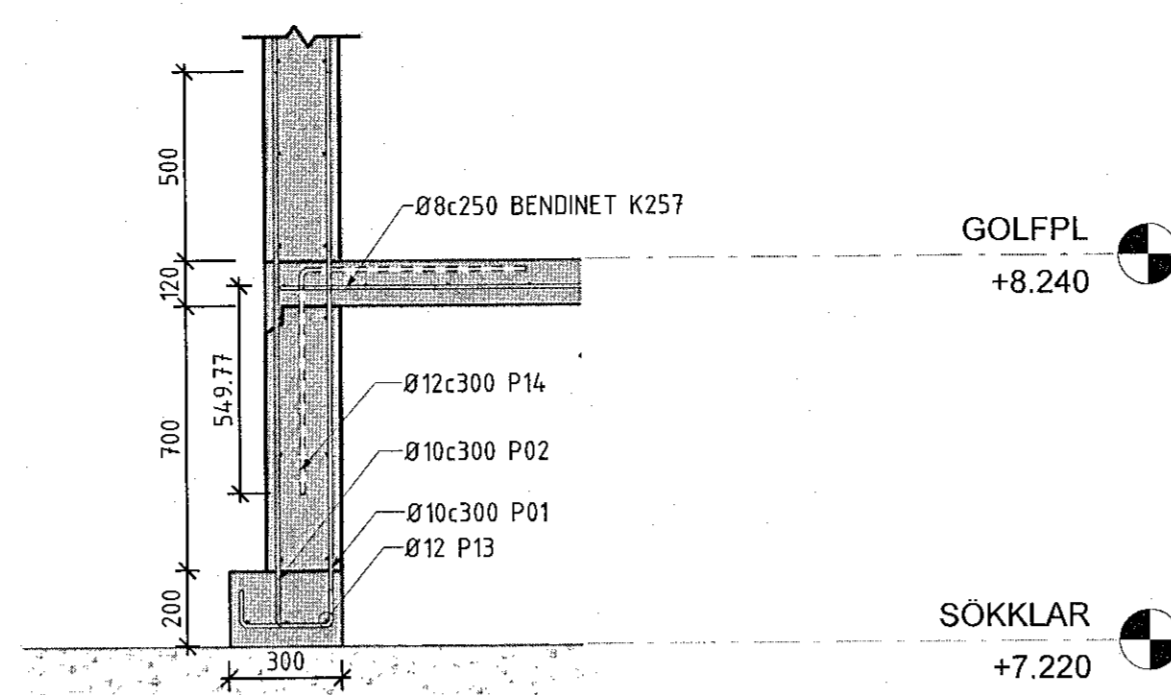


SNID 2-2
1 : 20

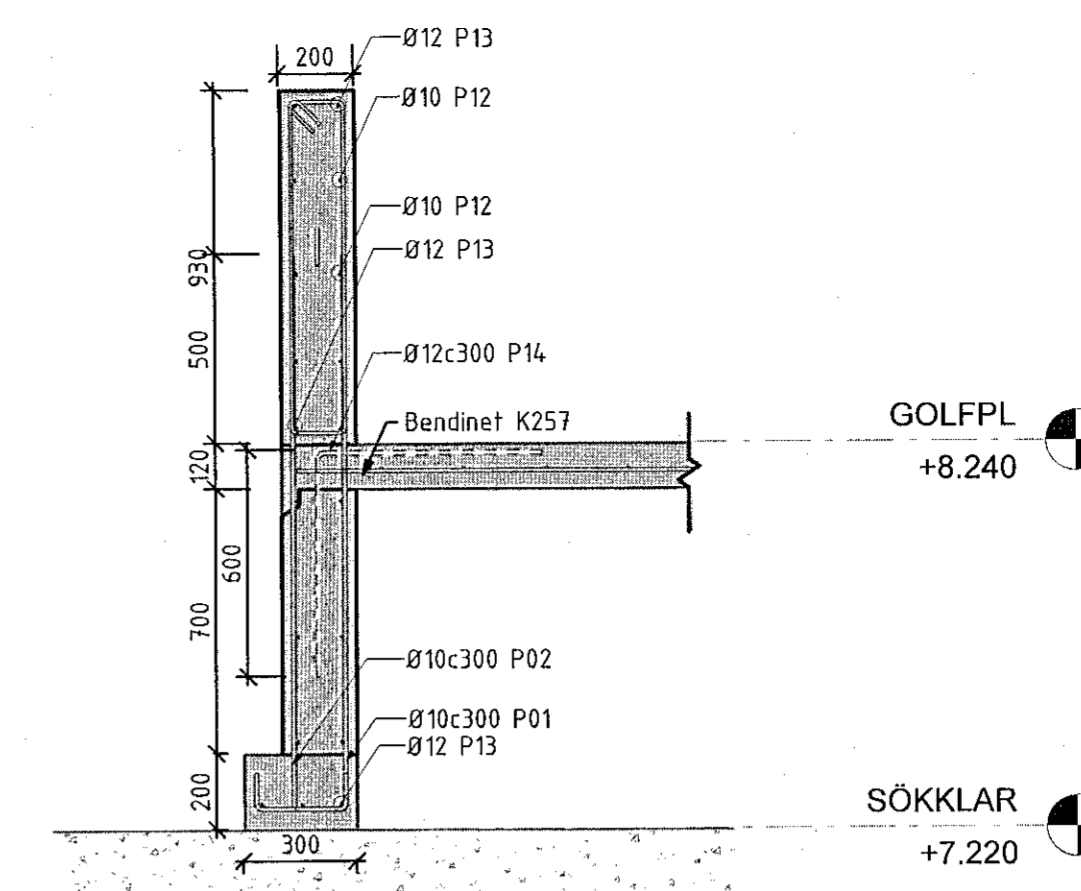


SNID 3-3
1 : 20

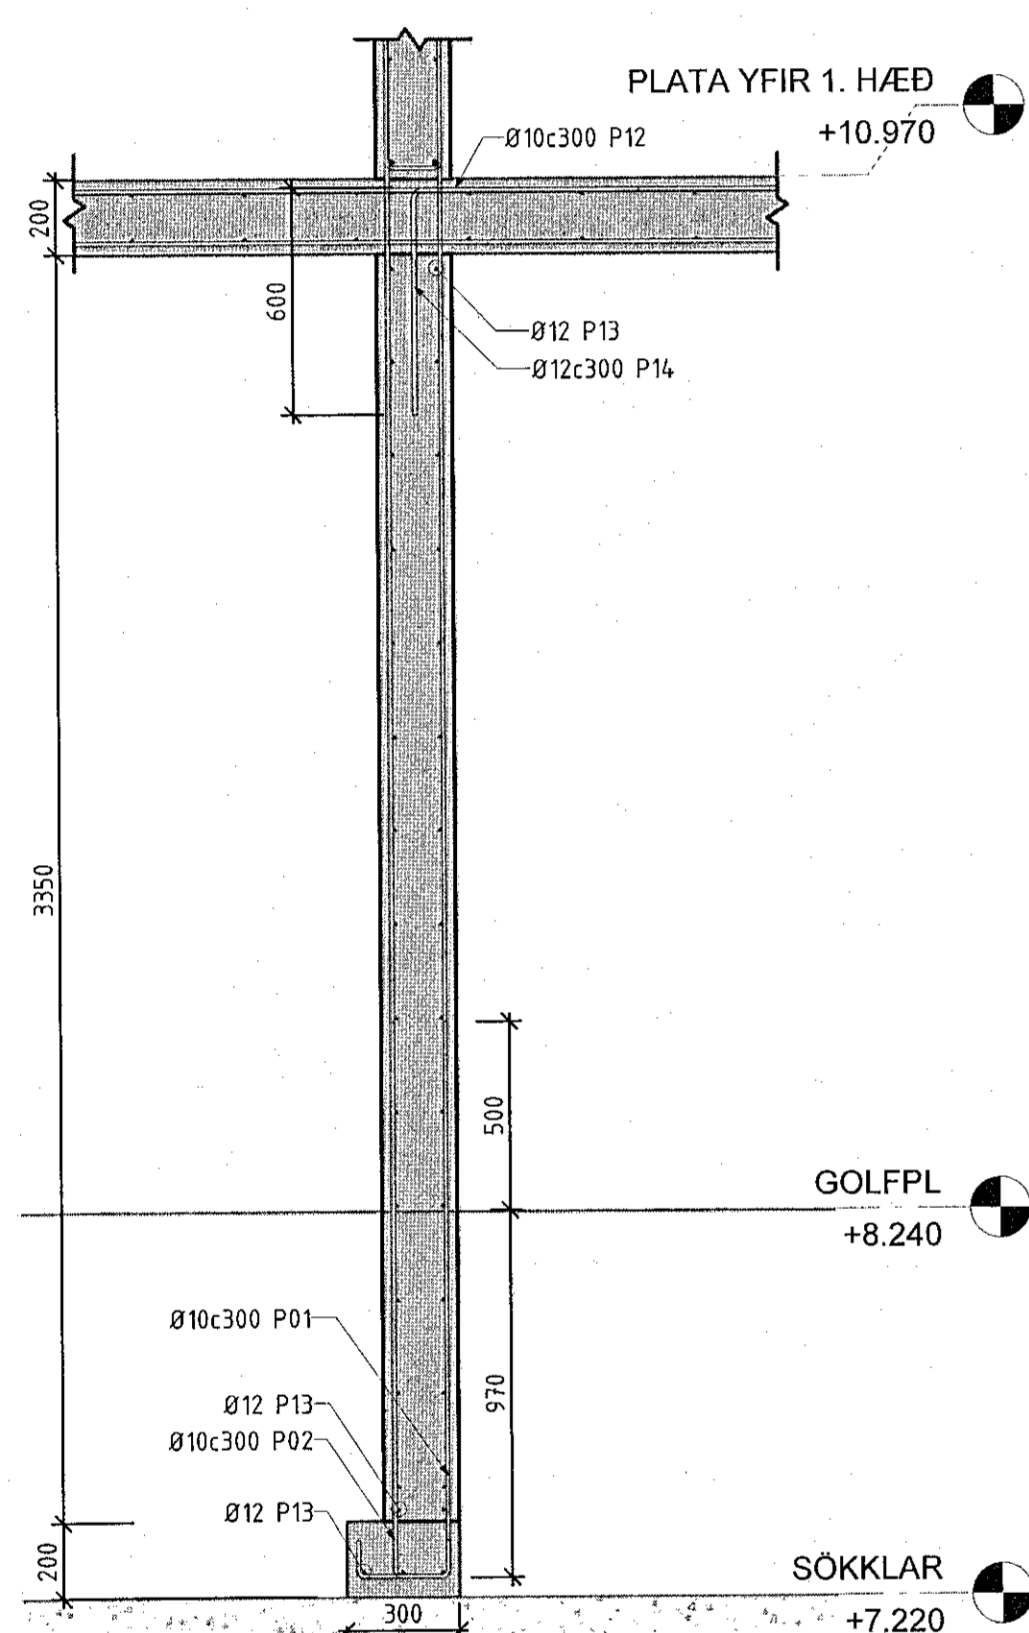


SNID 4-4
1 : 20

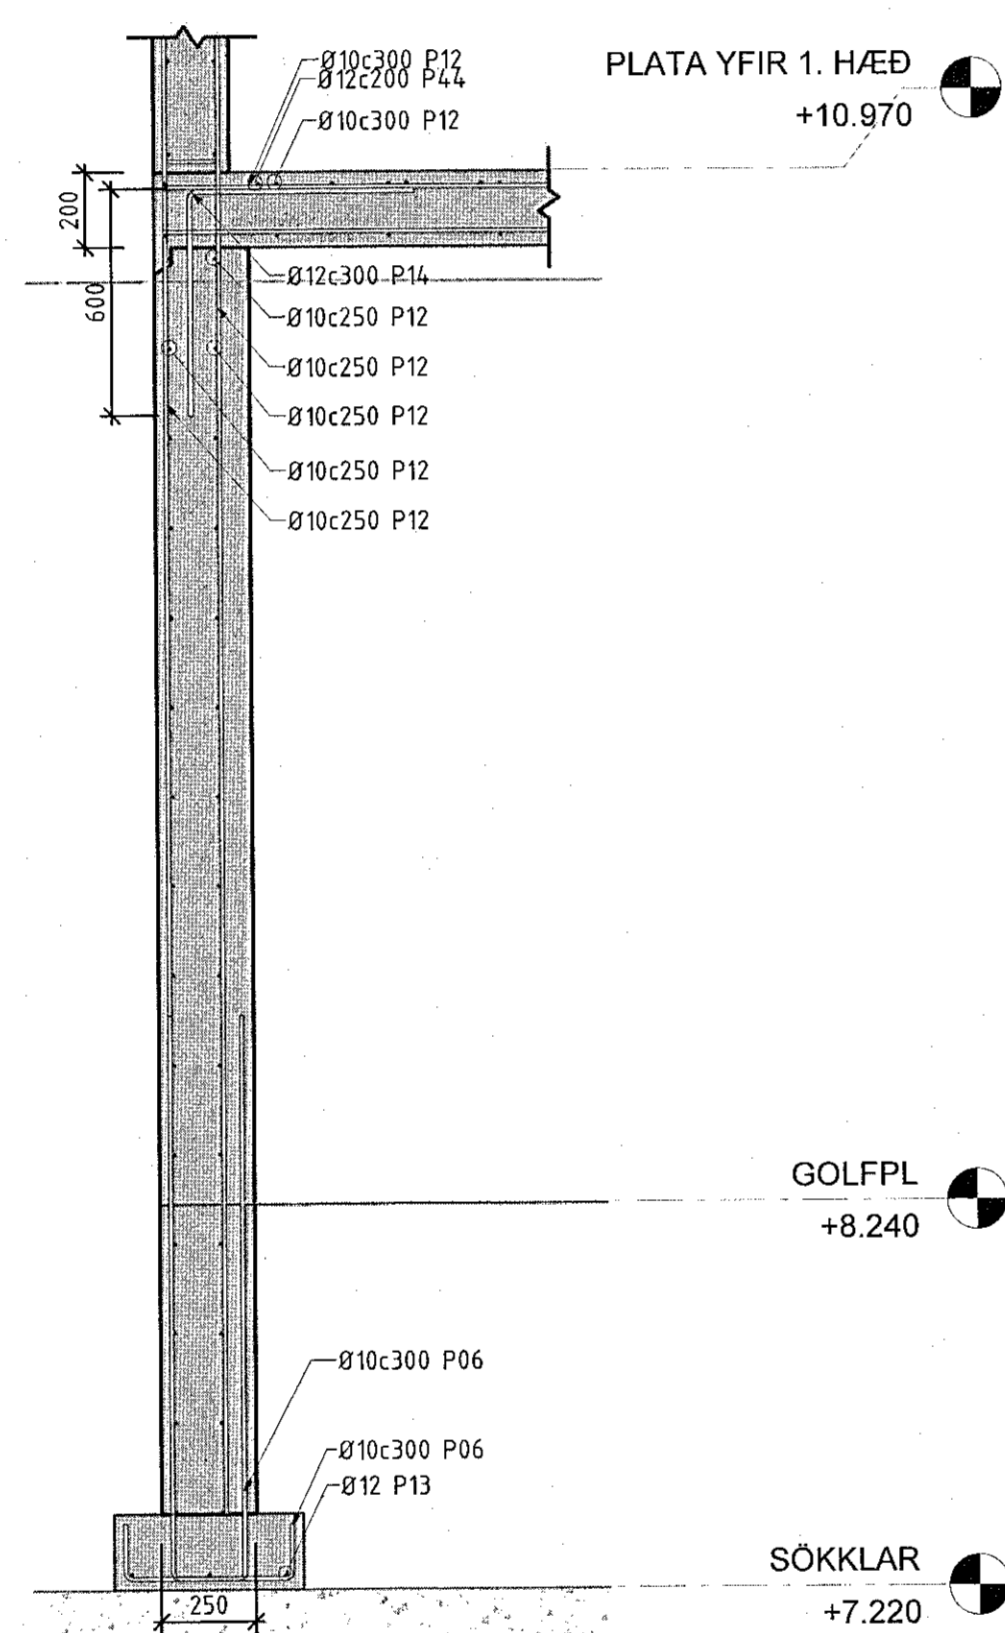


SNID 5-5
1 : 20

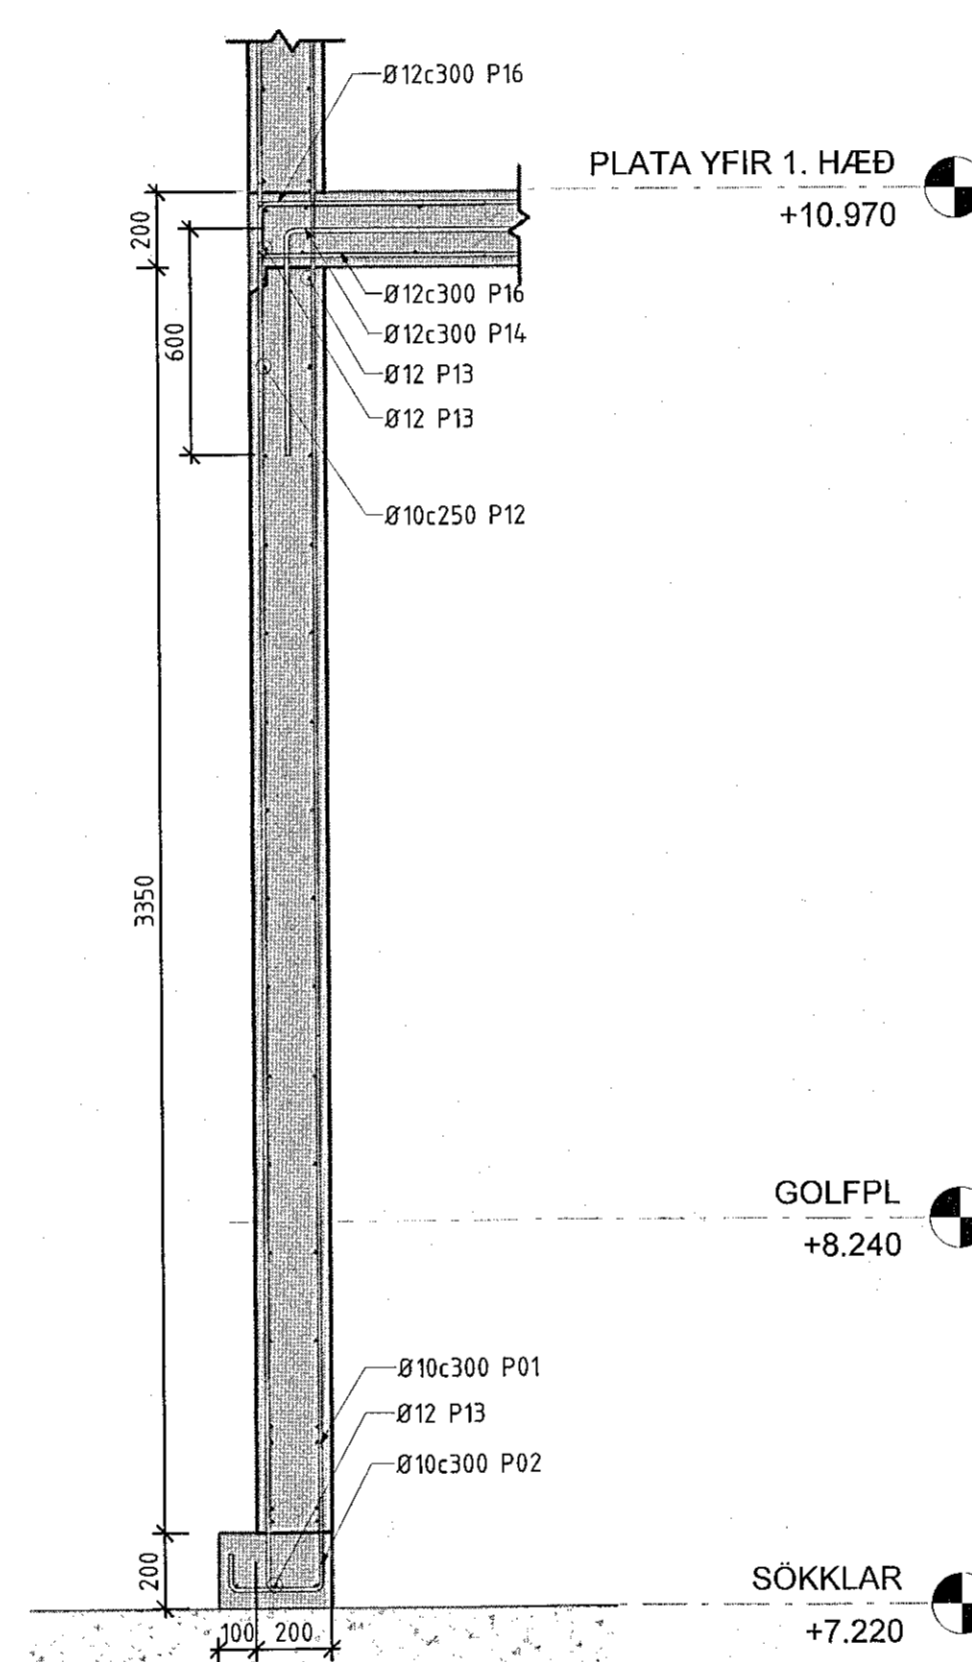


SNID 6-6
1 : 20

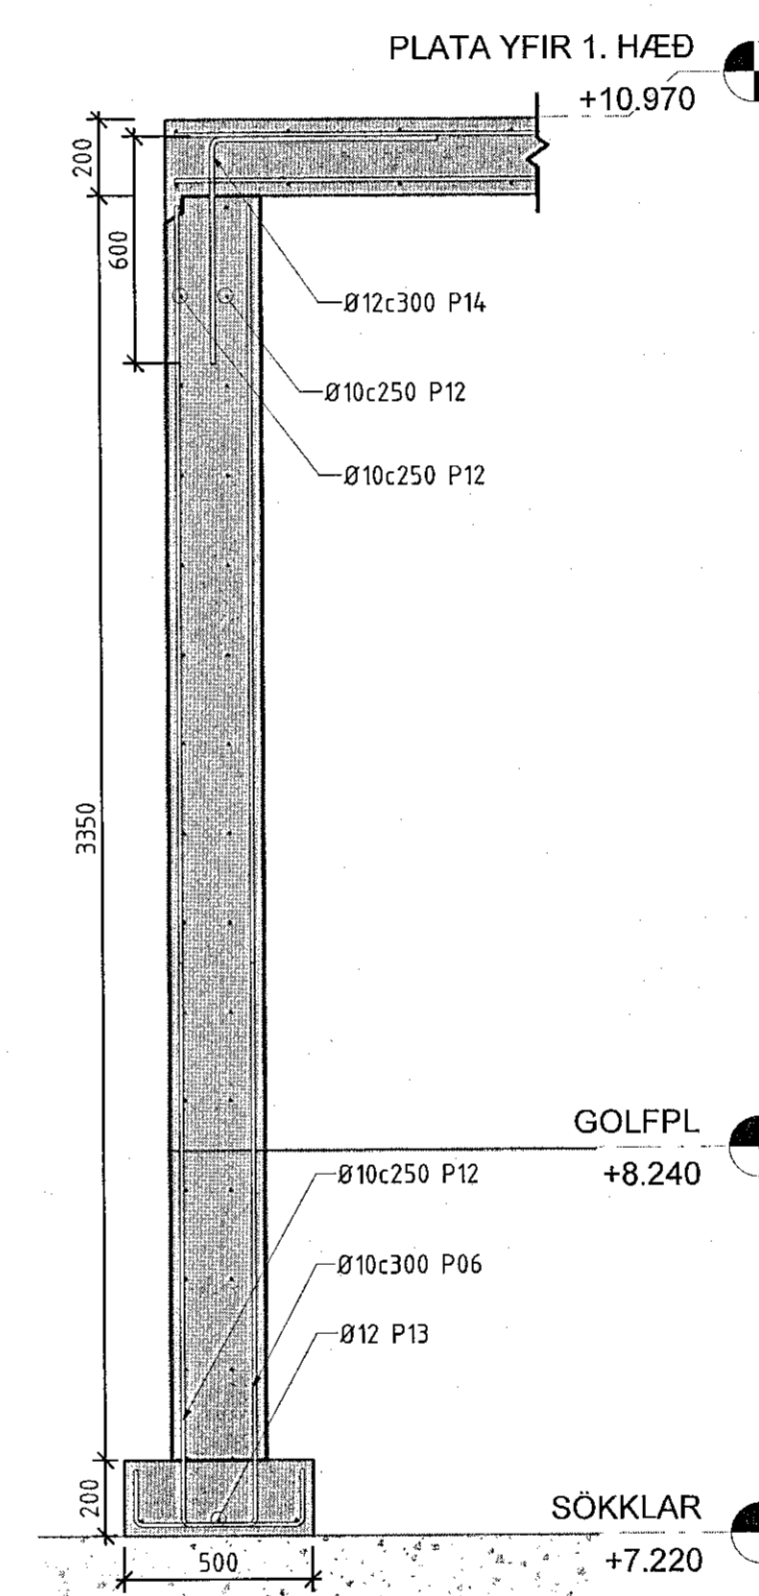


SNID 7-7
1 : 20

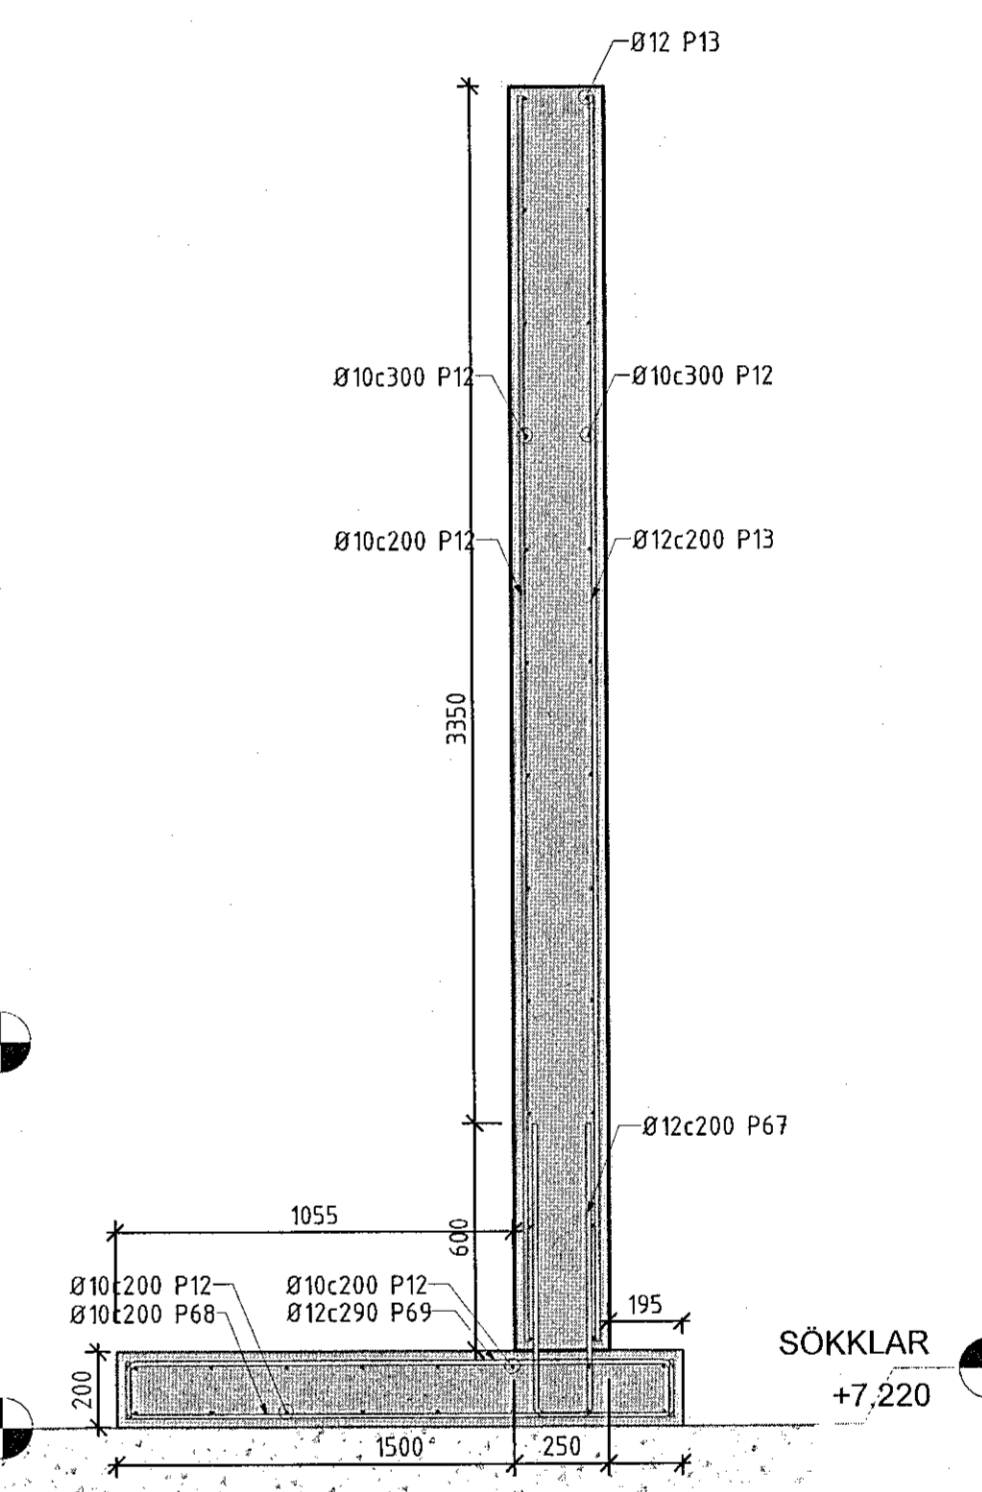


SNID 8-8
1 : 20

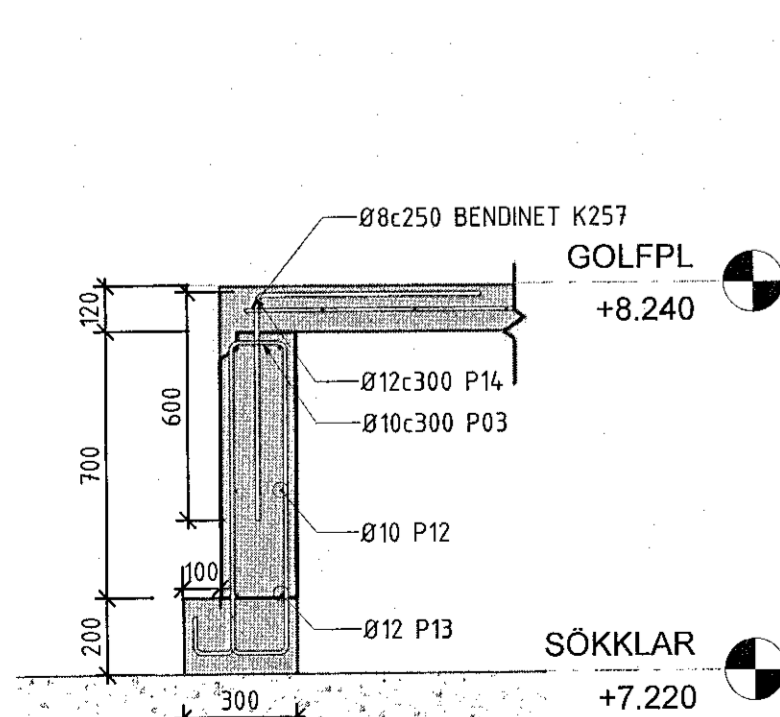

SNID 9-9
1 : 20

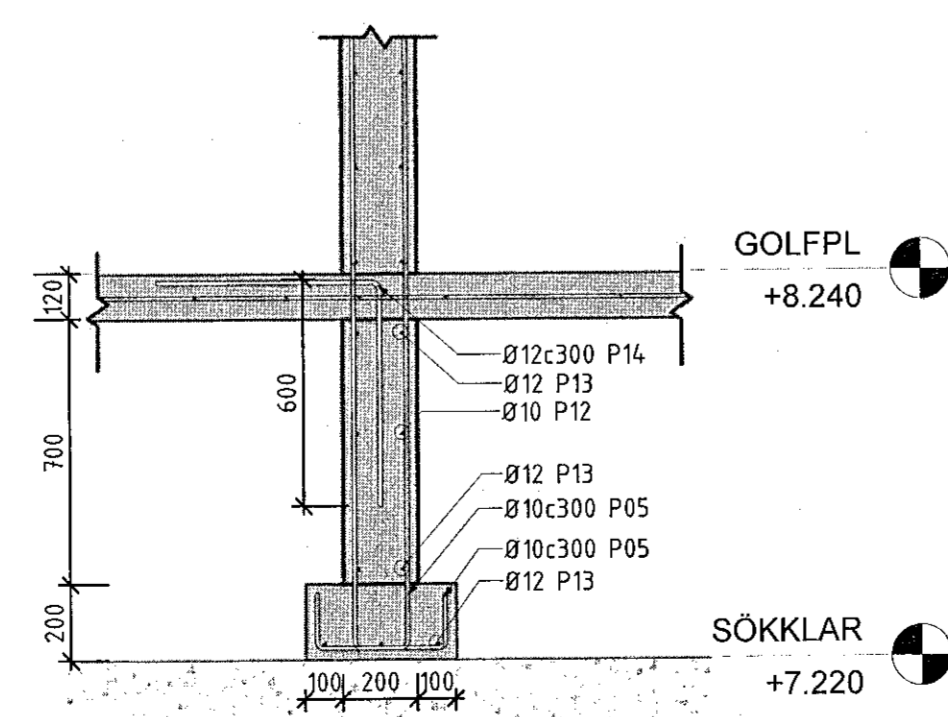

SNID 10-10
1 : 20

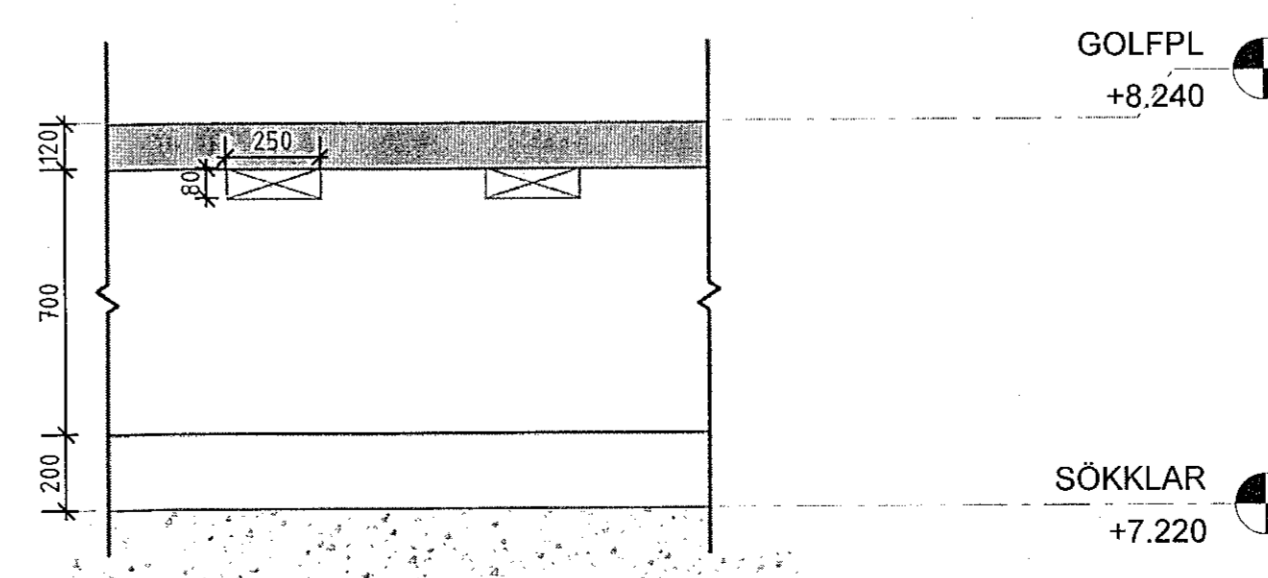

SNID 11-11
1 : 20

Skýringar:

Breyting: Hverju breytt. Dags.: Breytt af. Yfir.

S. SAGA
VIRKJAFRÉTTAFÖLUBÓK
Hafnarborg 12
200 Kópavog
Sími: 859 50 90
vgnir@ssaga.is

ARNARHRAUN 50
HAFNAFIRÐI

SNID Í SÖKKLA 1-1 - 1-11

Mik:	1:20	Útbúið:	A1	Fig:	BURDARDOL
Skýringar:	Undirskrift hönnuðar:				
Dags:	01/21/19	Teiknað:	EWL	Kennitala:	0205812759
Hannað:	VJ	Yfirfarið:	VJ	Undirskrift aðalhönnuðar:	<i>[Signature]</i>
Veiknr.:	18021-50	Teikningarnúmer:	B-02	Kennitala:	281278-2239