

Samplykt í þann
06. jún. 2019
Þyggjagælltráinn í Hafnarfjörð

NR.	DAGS.	BREYTING


SKÝRINGAR

b
BATTERIÐ
AFKITT
ADALHÖNNUÐIR -
JÓN ÓLAFUR ÓLAFSSON 090658-4099
SIGURDUR EINARSSON 110457-2789
SIGURDUR HARDARSON 030446-3999
2019 19
SEMUNDUR EIRIKSSON 261249-2949


FORNUBÓÐIR
EIGNARHALDSFÉLAG EHF
FORNUBÓÐIR 5
220 HAFNARFJÖRÐUR

KLÖPP
KLÖPP ARKITEKTAR-VERKFRÉDINGAR EHF
NETHYL 2E, 110 REYKJAVÍK
SÍMI 577 2277, 699 7747 - klopp@sinnet.is


HEMI TEIKN. ÁFANGI 02
STÁLHLUTAR
MELIKVARDI 1:10 DAGS. DES 2018
TEIKNING B 207 VERK V 17-601
BREYTING YFIRFARID S.E.

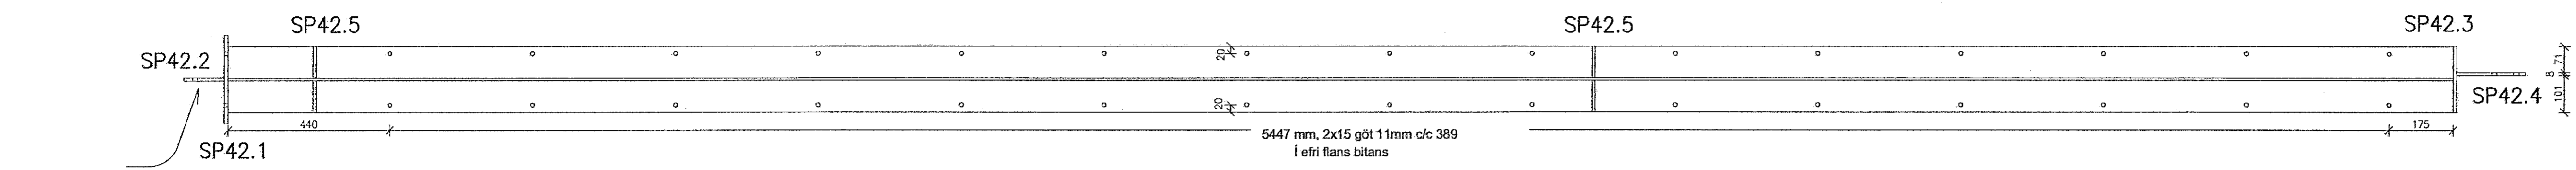


SP42.2 1:10 1 pcs
S355 Stálplata 332x110x8 mm
Soðin við stálplötu SP42.1 2 xa= 4 mm
Göt: 7 stk 13 mm, 1 stk úrtak 13/ 19x26mm

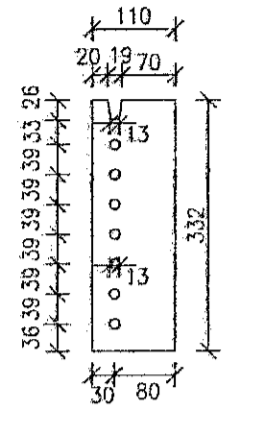


SP42.1 1:10 1 pcs
S235 Stálplata 360x240x10 mm
Soðin við bita HEA 180 a= 4 mm
Göt 4 stk 9 mm/15 mm

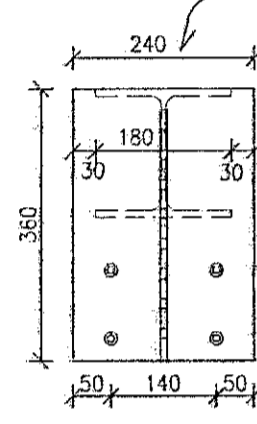



SP42.5 1:10 4 pcs
S235 Stálplata 150x66x8 mm
Soðin við stálbita HEA 180 2xa= 4 mm

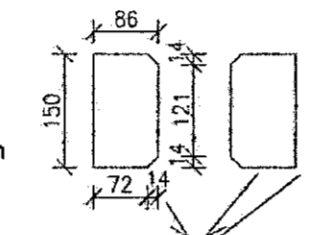


SP42.4 1 pcs
S355 Stálplata 187x171x8 mm
Göt: 13 stk 13 mm
Soðin við stálplötu SP42.3 2xa= 4 mm

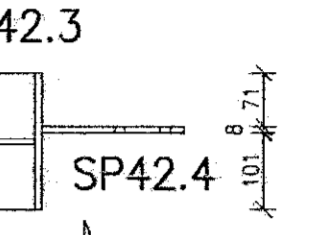


SP42.3 1:10 1 pcs
S235 Stálplata 180x171x10 mm
Soðin við bita HEA 180 a= 4 mm

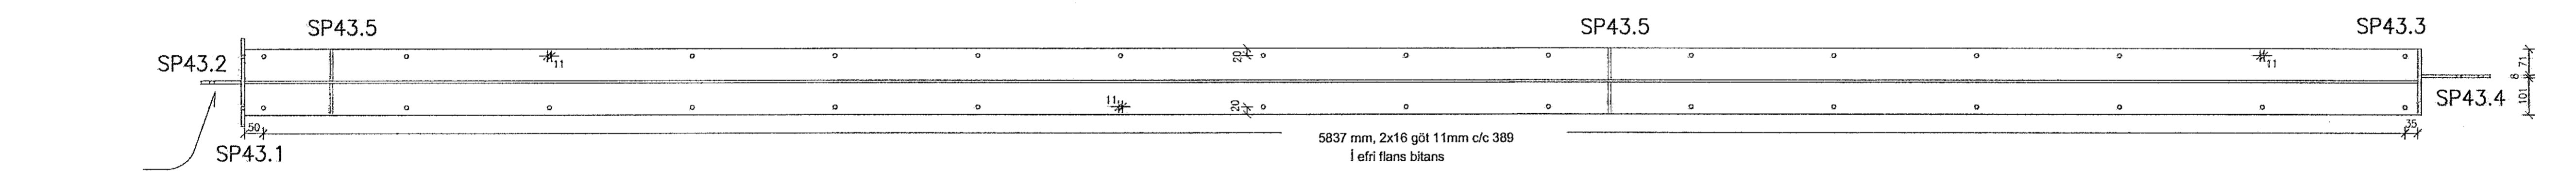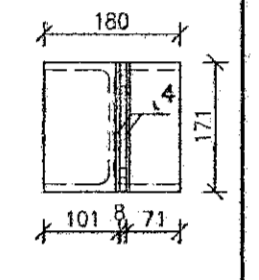


SP43.2 1:10 1 pcs
S355 Stálplata 372x110x8 mm
Soðin við stálplötu SP43.1 2 xa= 4 mm
Göt: 8 stk 13 mm, 1 stk úrtak 13/ 19x26mm

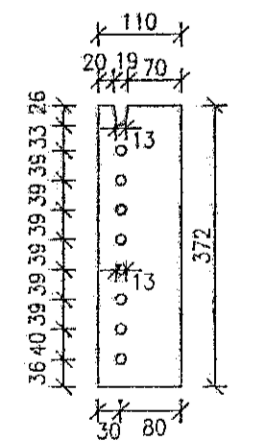


SP43.1 1:10 1 pcs
S235 Stálplata 400x240x10 mm
Soðin við bita HEA 180 a= 4 mm
Göt 4 stk 9 mm/15 mm

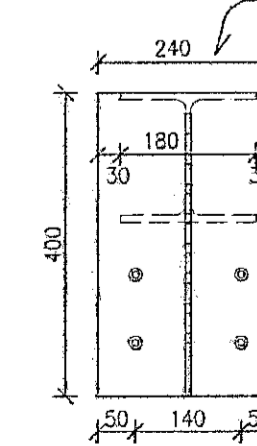



SP43.5 1:10 4 pcs
S235 Stálplata 150x66x8 mm
Soðin við stálbita HEA 180 2xa= 4 mm

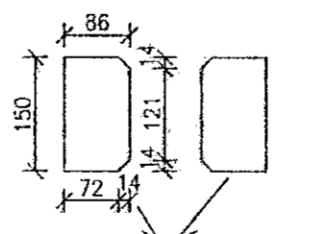

SP43.4 1 pcs
S355 Stálplata 187x171x8 mm
Göt: 13 stk 13 mm
Soðin við stálplötu SP43.3 2xa= 4 mm

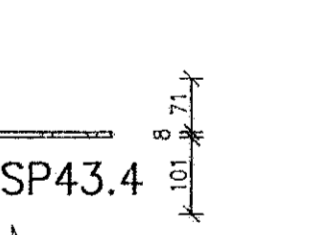

SP43.3 1:10 1 pcs
S235 Stálplata 180x171x10 mm
Soðin við bita HEA 180 a= 4 mm

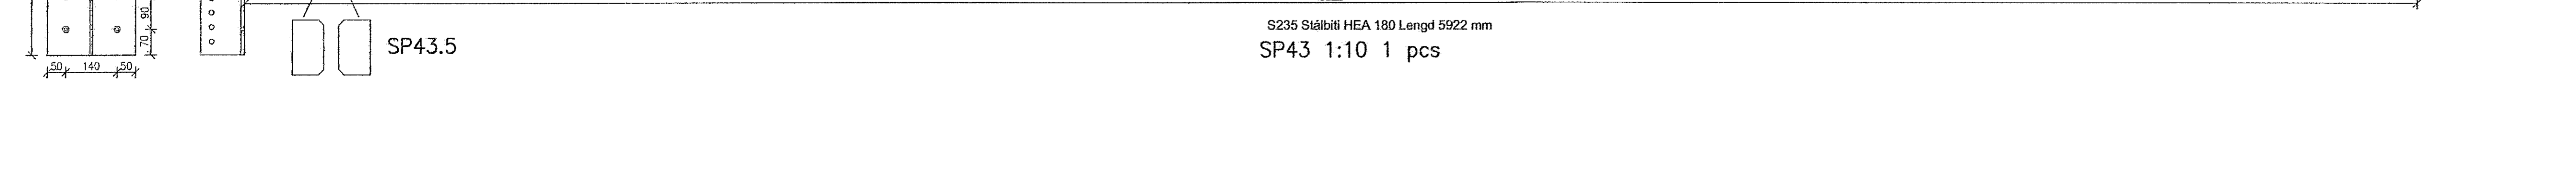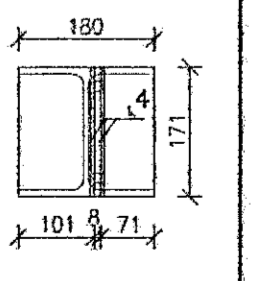

SP43 1:10 1 pcs
S235 Stálbiti HEA 180 Lengd 5922 mm