
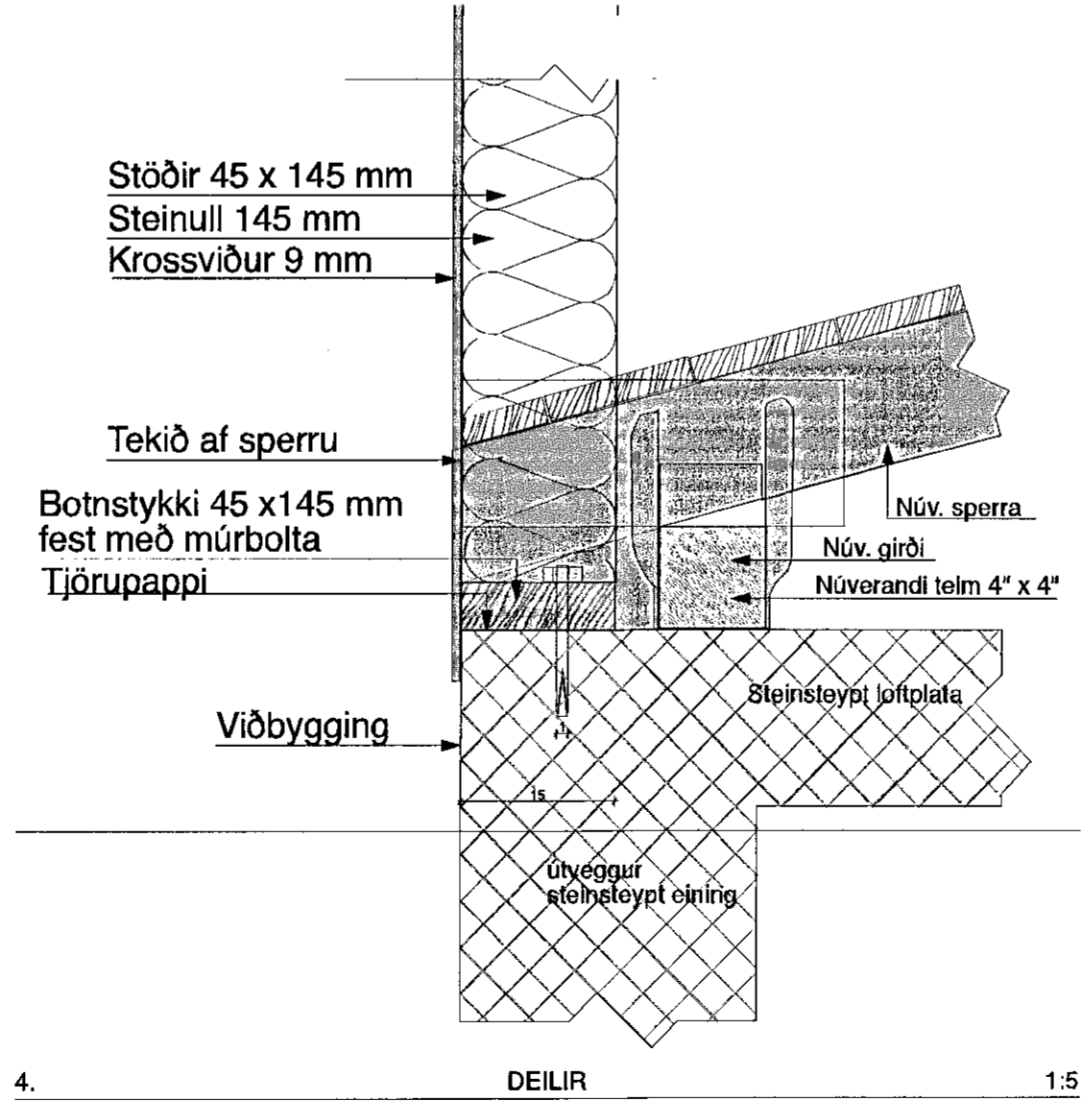
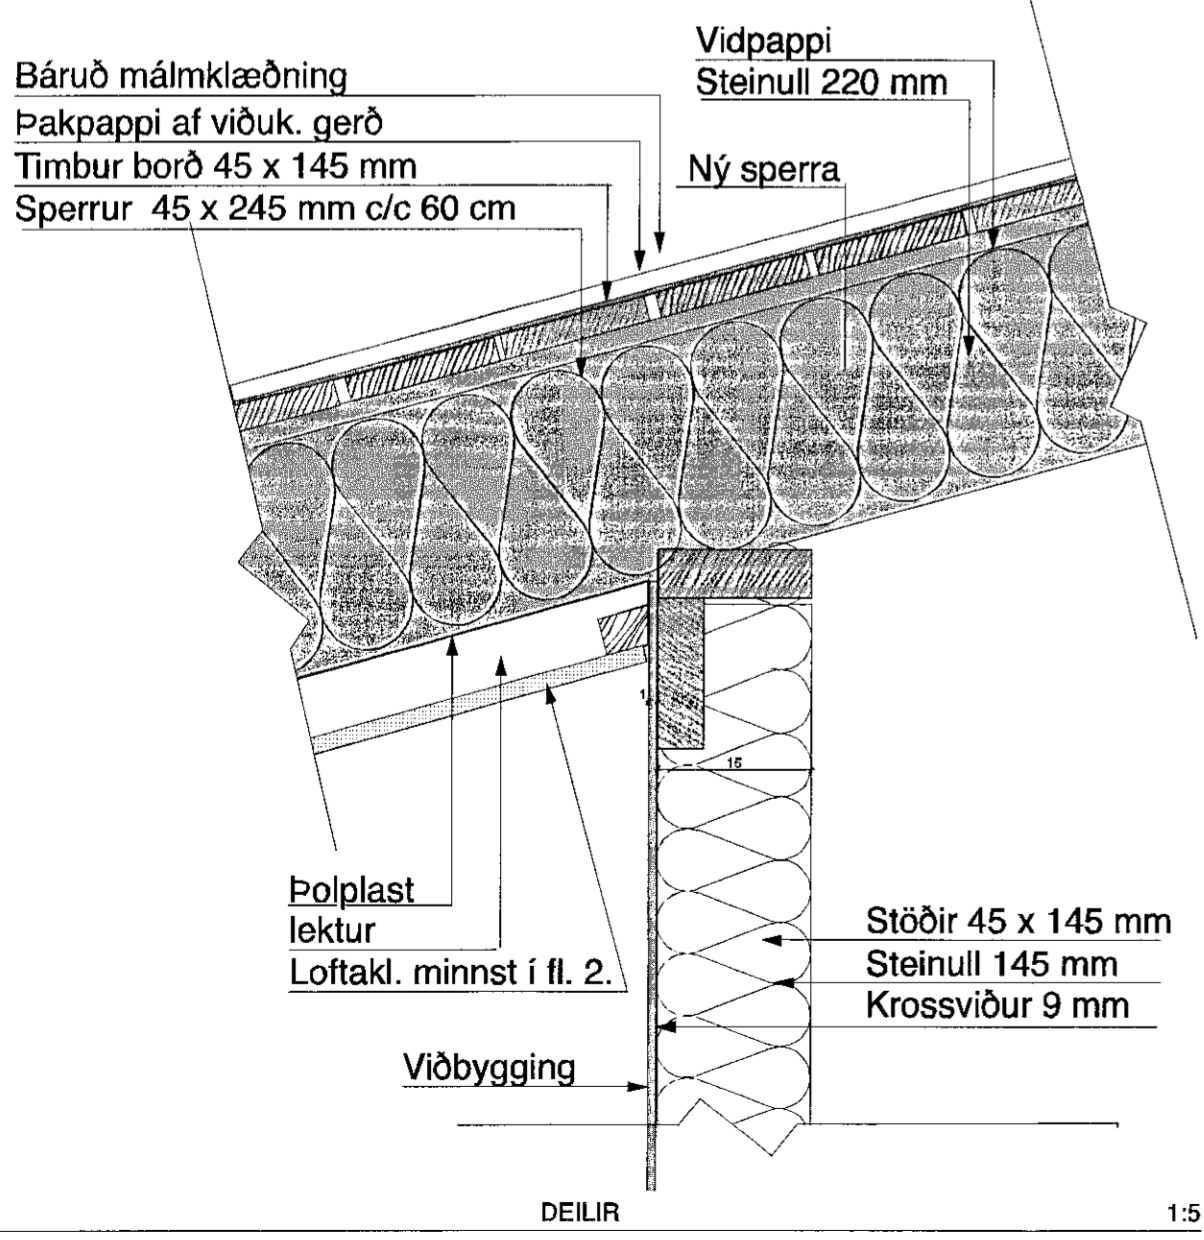
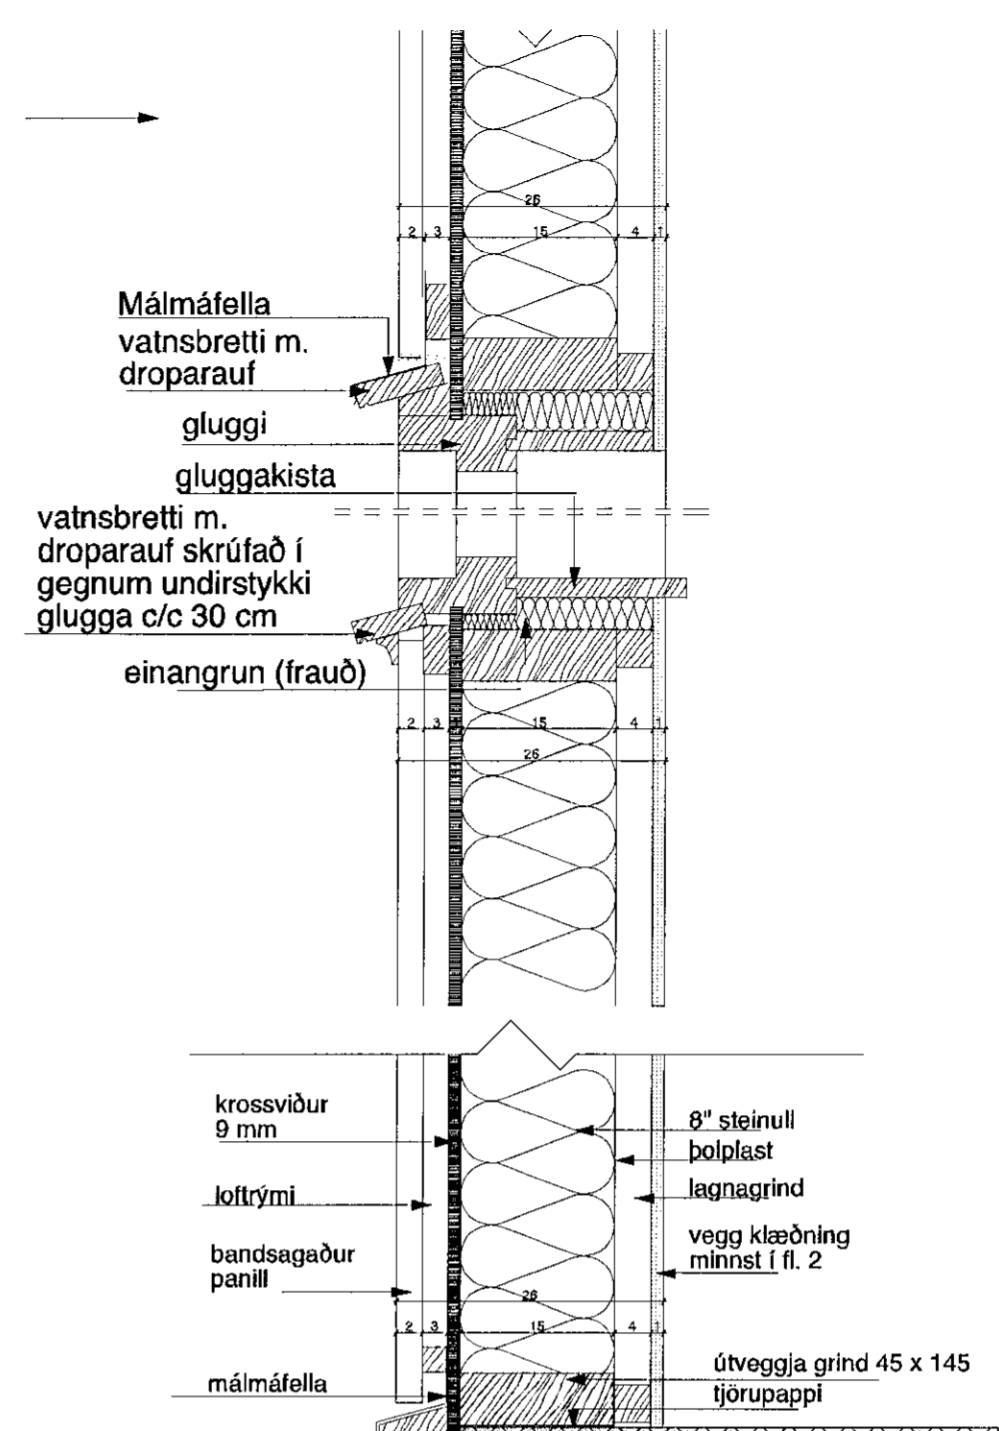


Samykkt þann  
05. Júl. 2019  
Byggingarfulltrúinn í Hafnarfirði  
F.h. Sigurður Steinar Jónsson

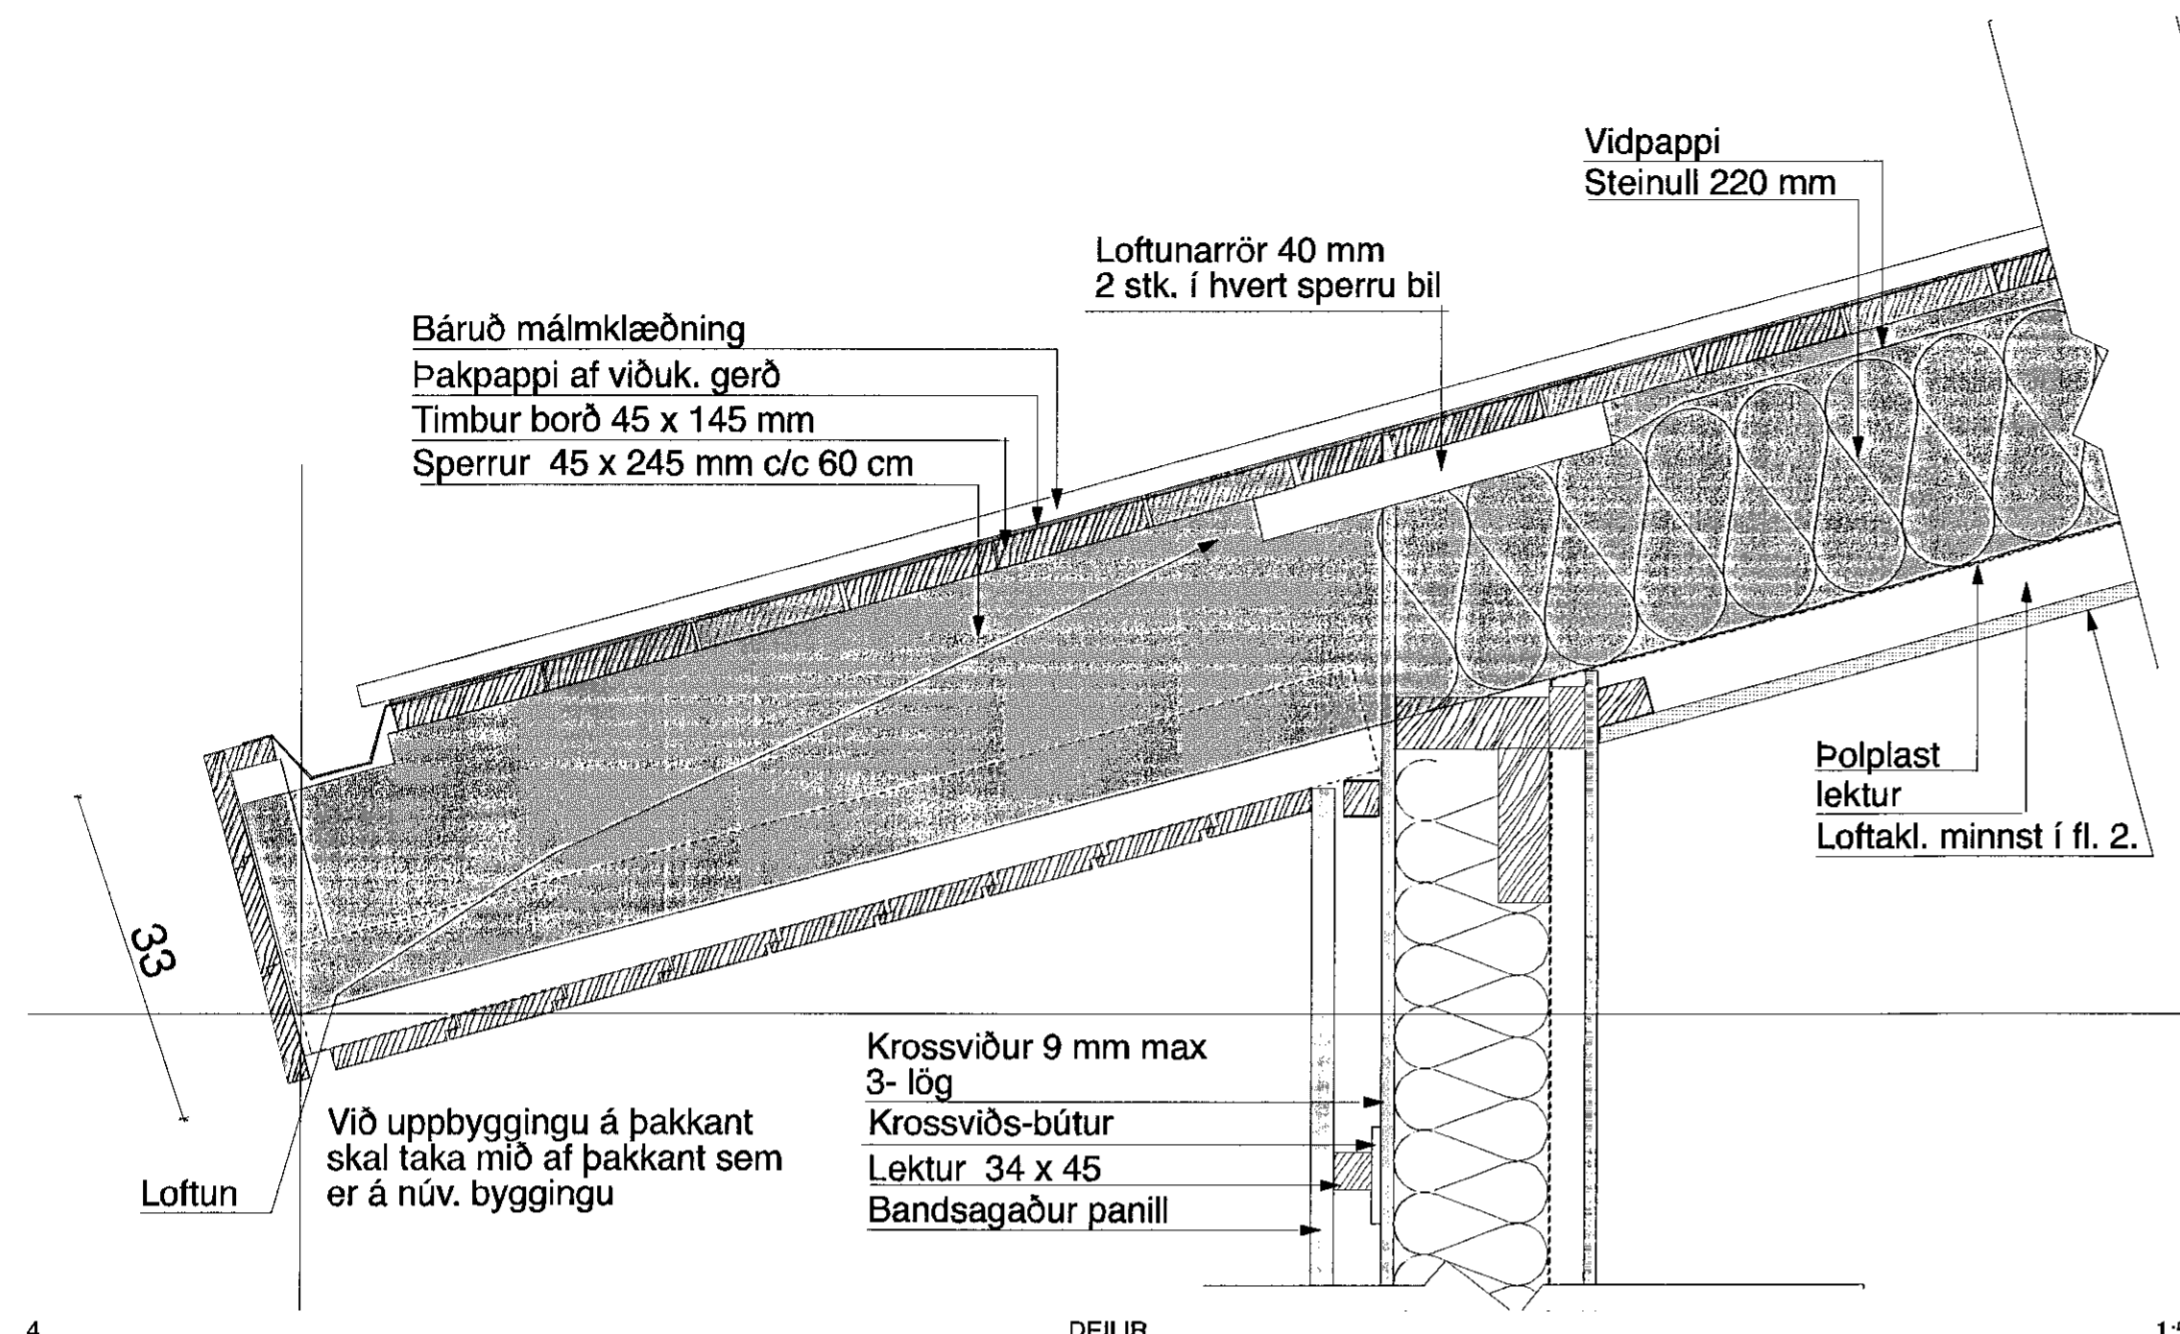

HÖNNUNARLIST  
Guðbjörg  
0728649-2409

TEIKNINGAR	Verkefni LJÓSABERG 46 HAFNARFJÖRDUR
<b>KVARDI</b>	VIDBYGG.
Hetti teikningar	DEILIMYNDIR
Útgáfa. nr 01	
Kvardi. 1:5	Verk. nr. 2019- G-139
Dags. MAÍ 2019	Dags br.
Hönnun. 3G	Teikn. nr
Teikn. 3G.	<b>M-1</b>
Teiknistofan Kvardi ehf, Hringbraut 17, 220 Hafnarfirði kt. 700713-0400 s. 555-2020 gsm. 861-2628 póstf. kvardi@kvardi.is, www.kvardi.is Gisti G. Gunnarsdóttir bti, kt. 020644-2409	