



1:50

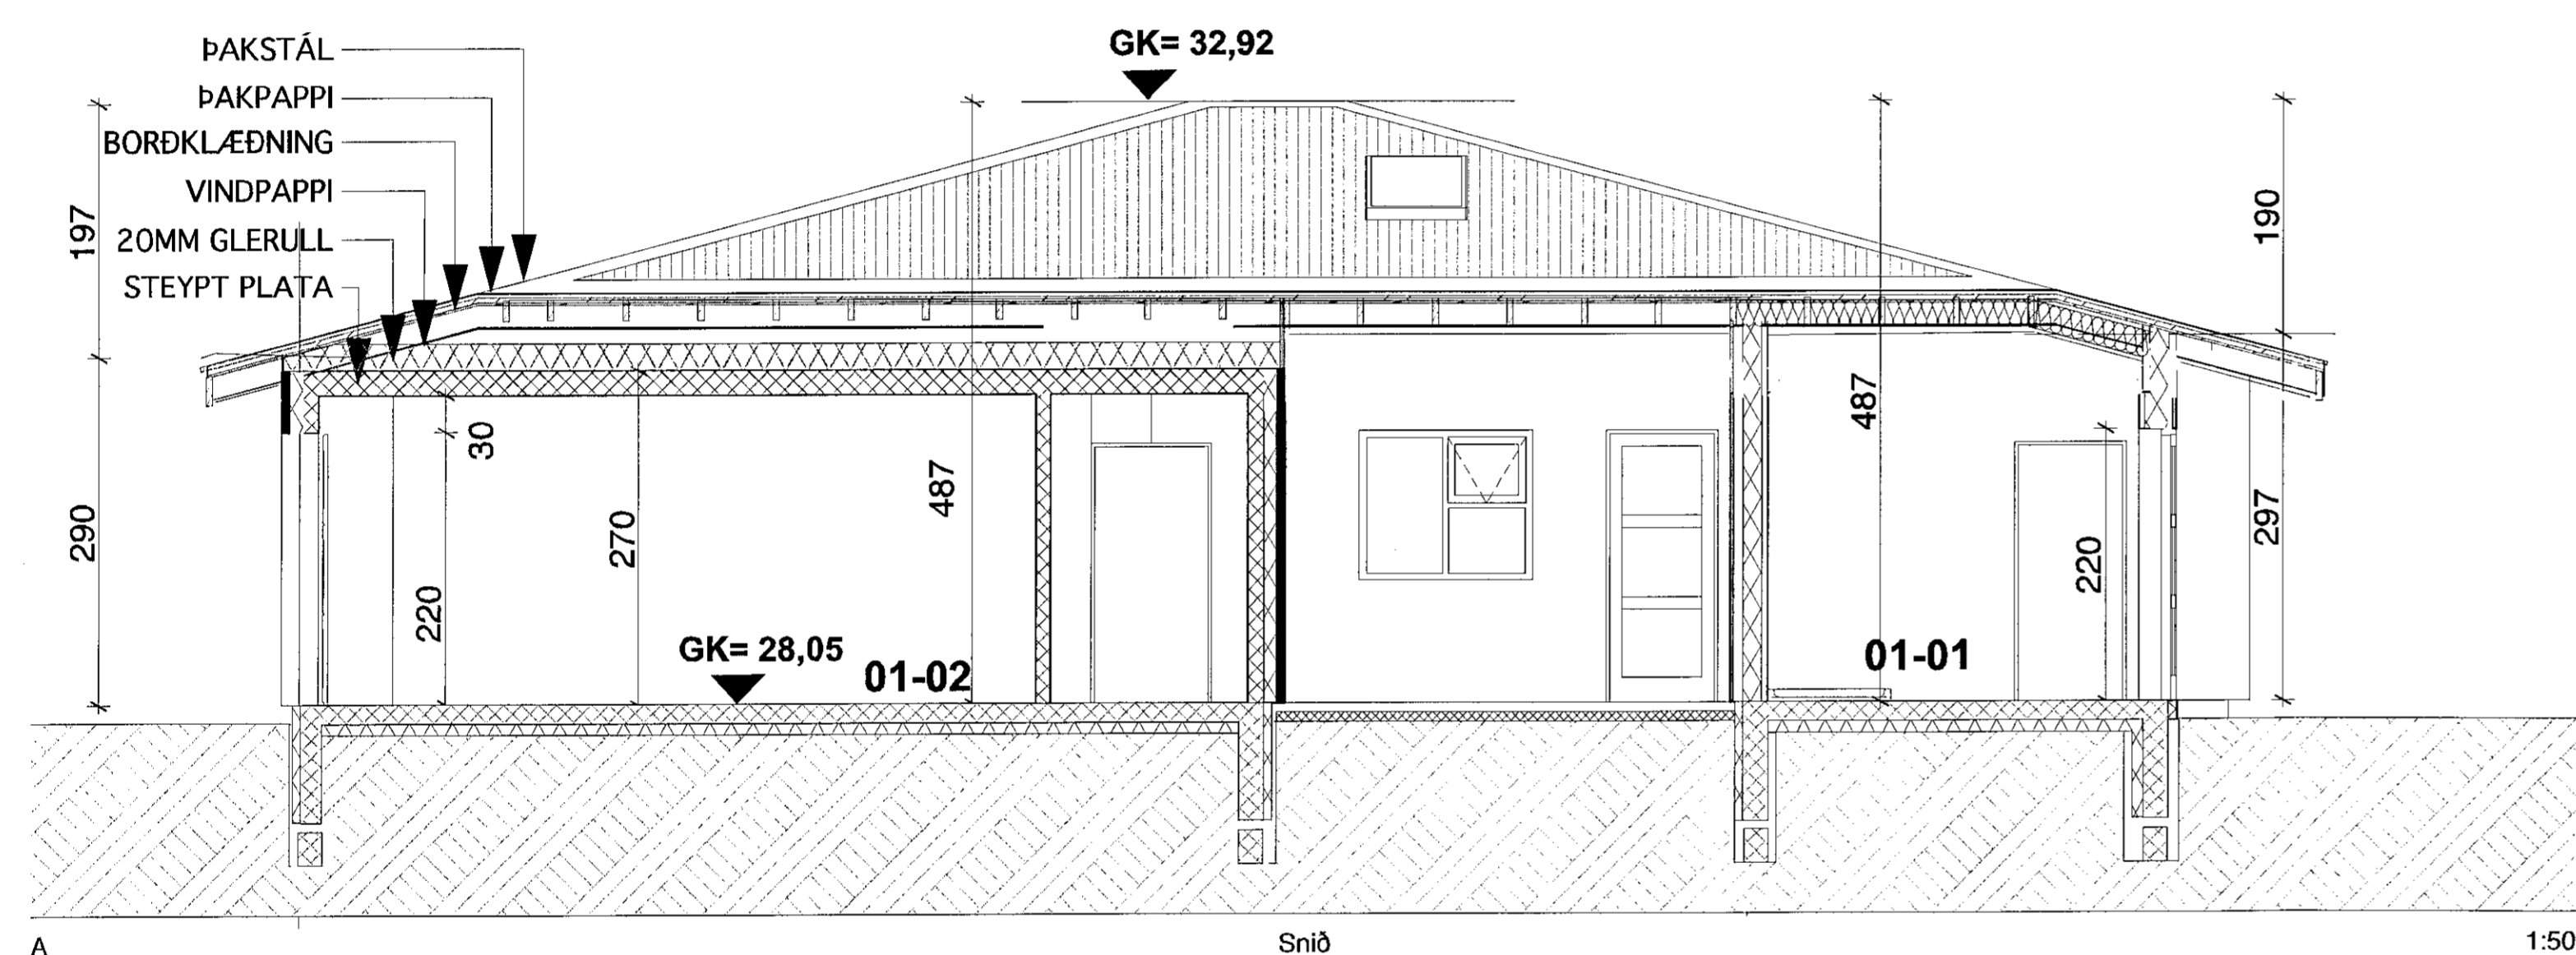

1:50

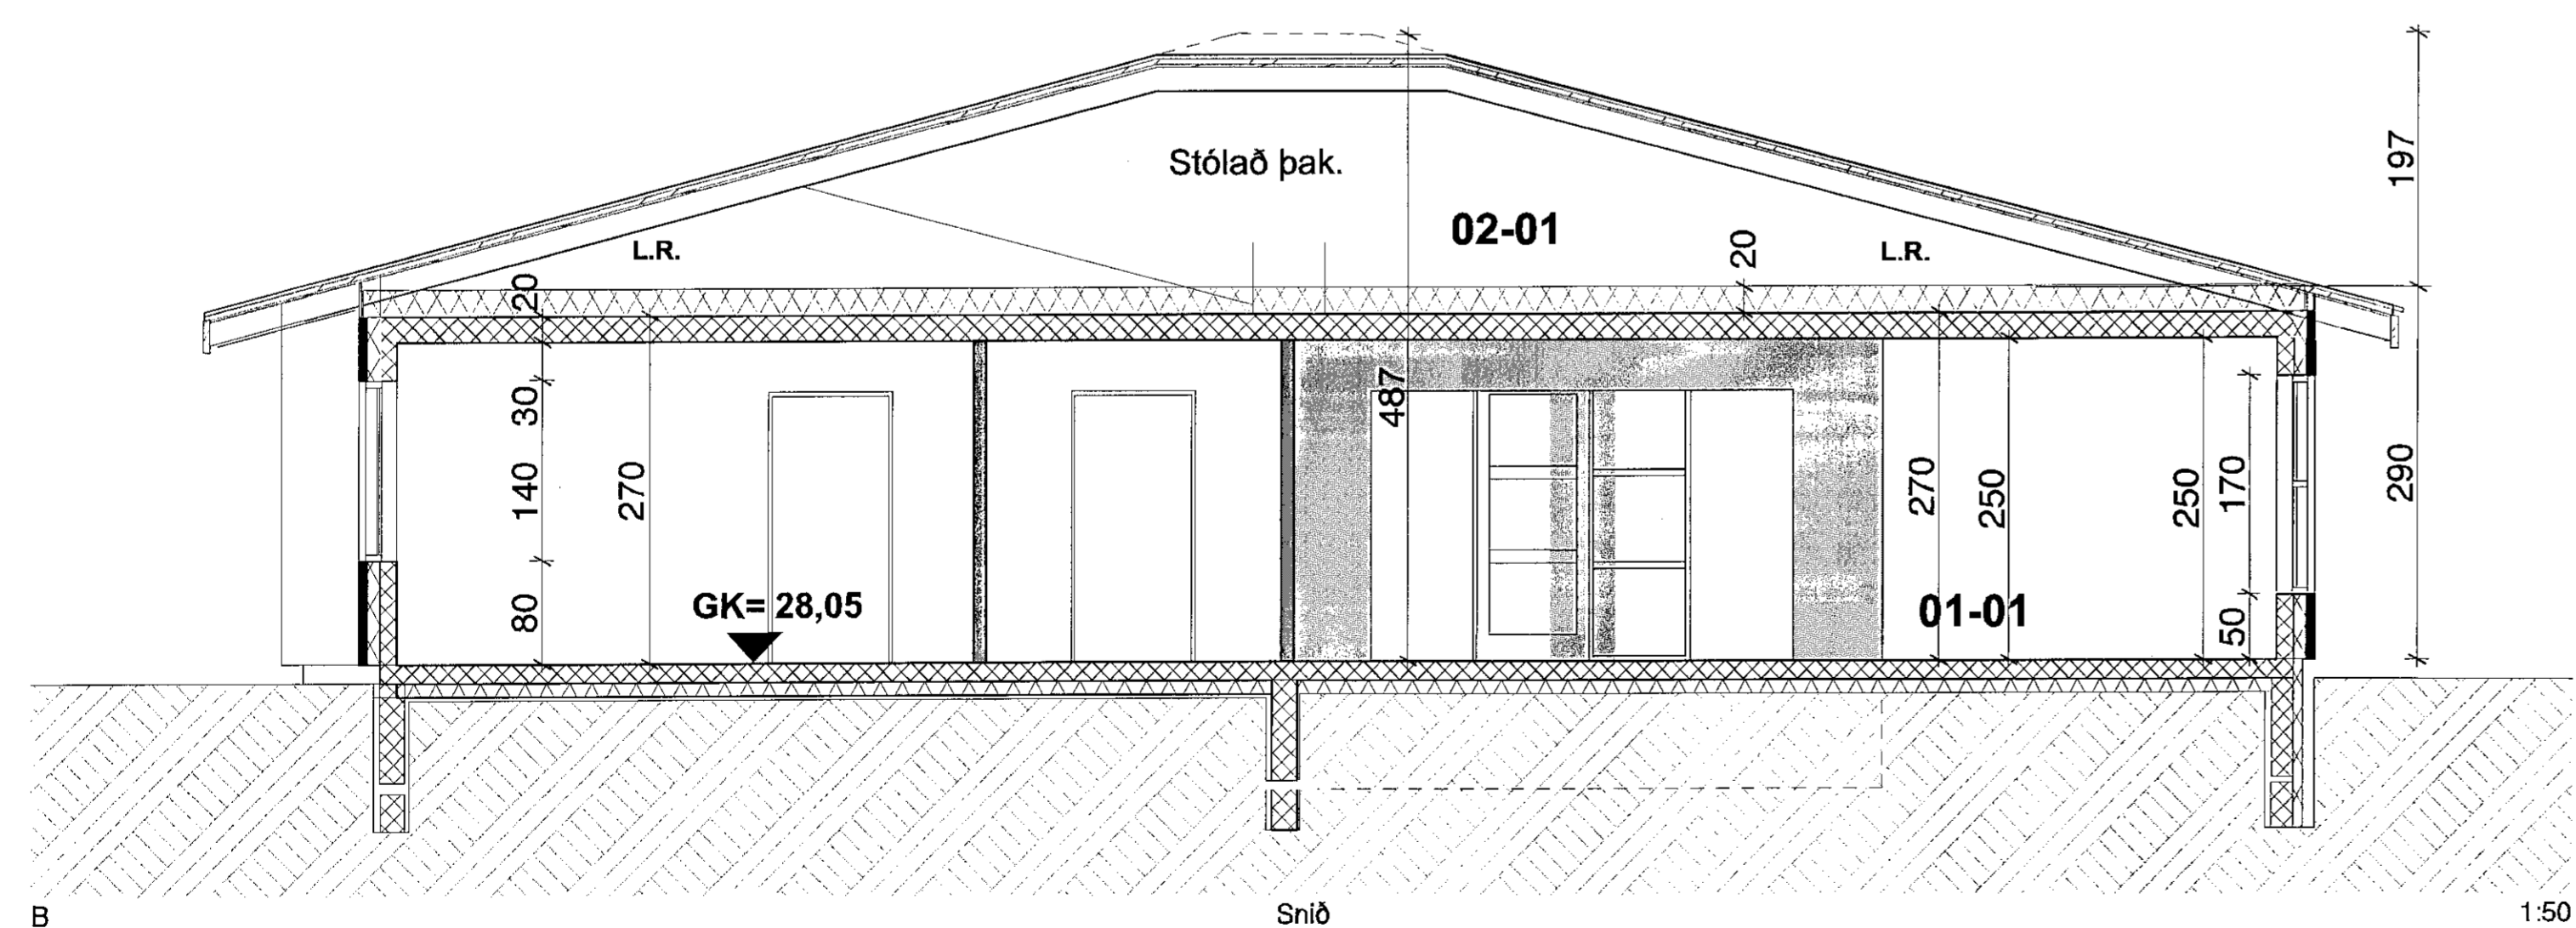

1:50

*Höfundur*  
Gubbi Gunnarsson

TEIKNISTOFAN	Verkefni	LJÓSABERG 46 HAFNARFIRÐI
<b>KVARDI</b>	Helti	SNID GLUGGAYFIRLIT
kvardi	1 : 50	verk. nr 2019 G-139
dags.	MAÍ 2019.	dags br.
hönnun	G. G.	teikn. nr
teikn	G. G.	<b>A-2</b>

Hringbraut 17 220 Hafnarfirði  
s. 555-2020 FAX 555-2021  
Gísli G. Gunnarsson BFI kt. 020649-2409  
kvardi@kvardi.is

*Gubbi Gunnarsson*