



Norðurhlíð

1:50

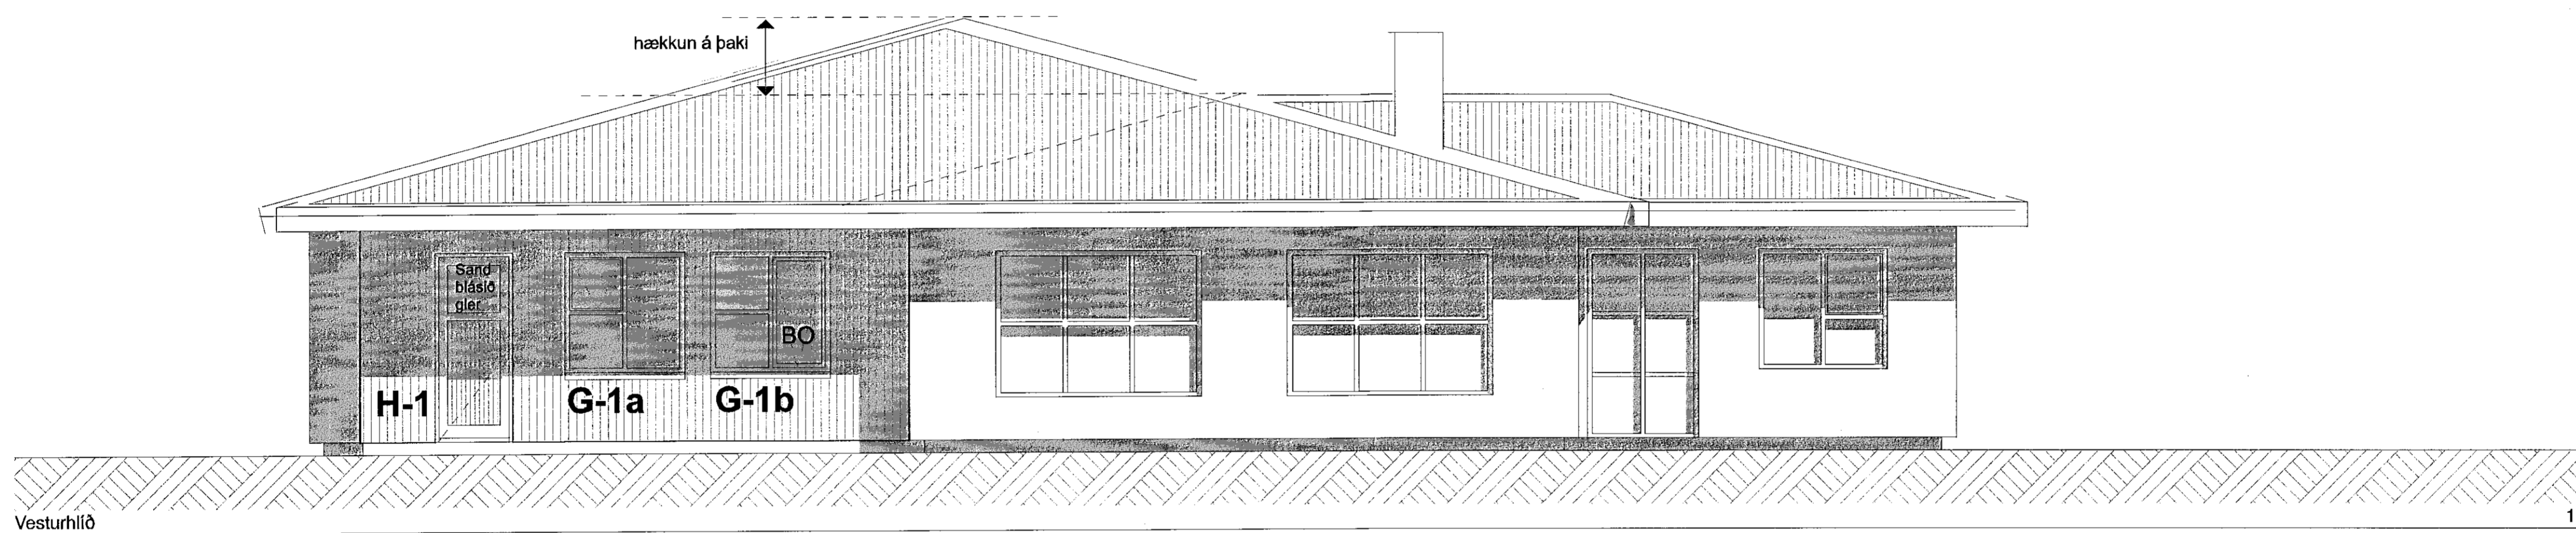

Vesturhlíð

1:50

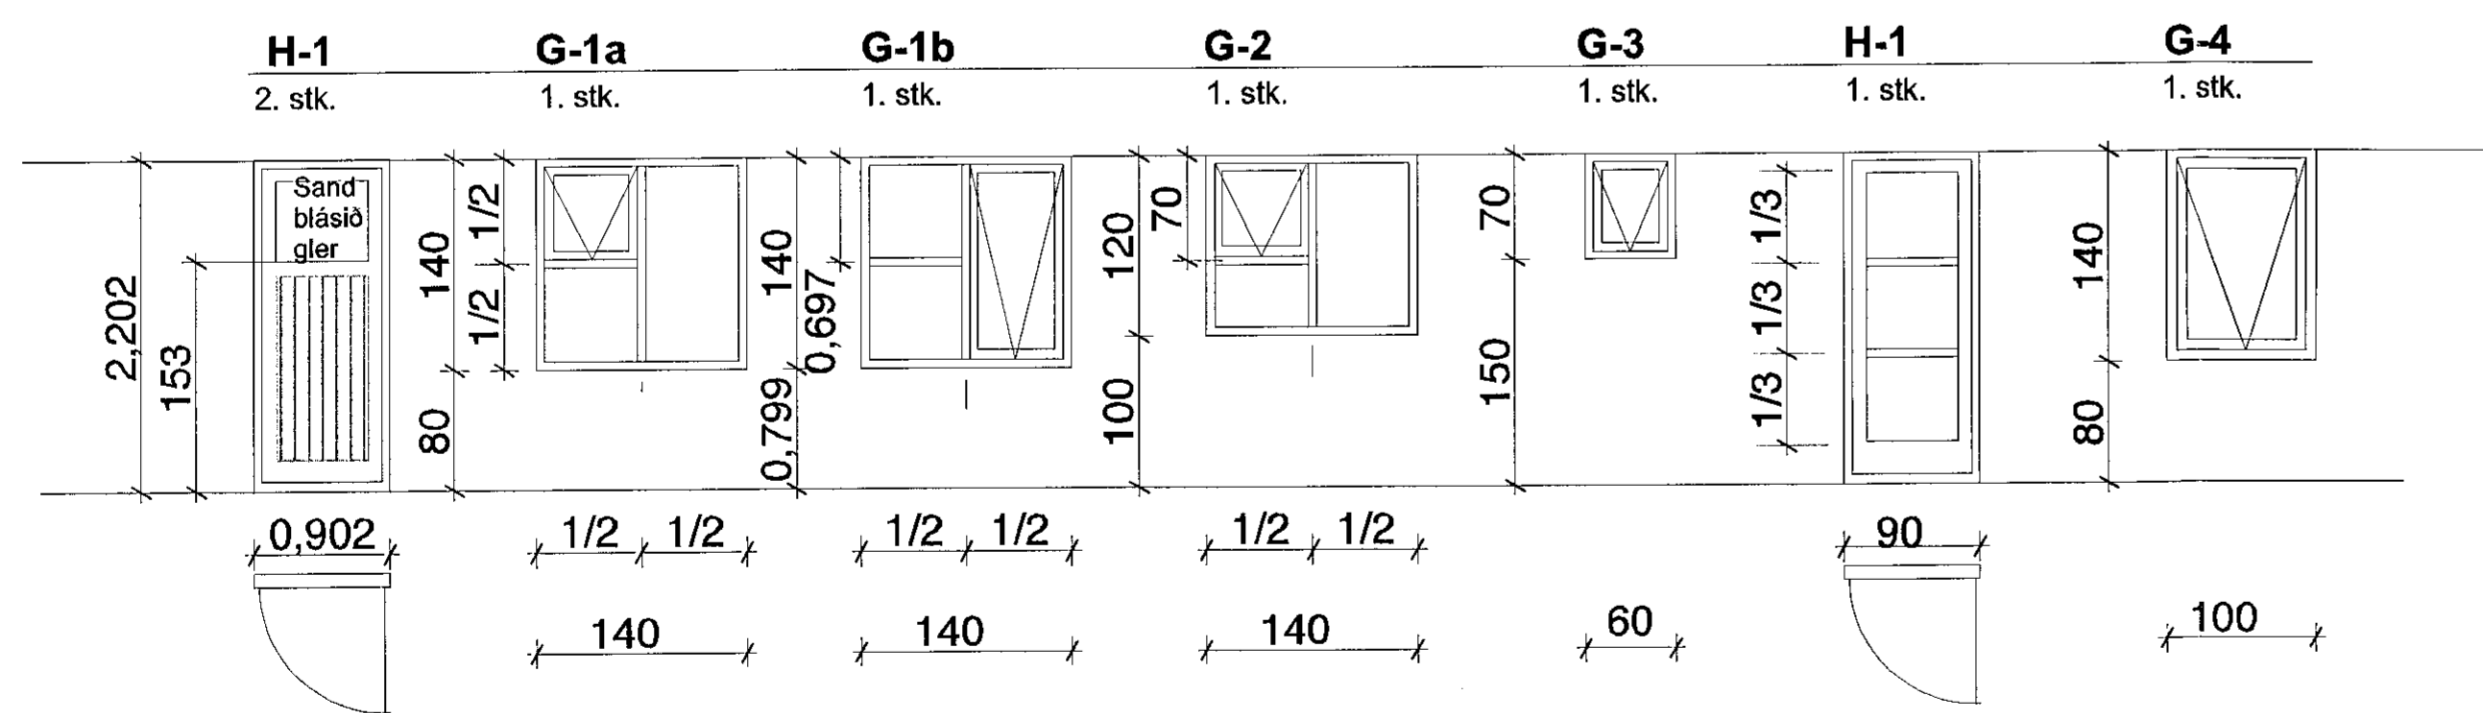

Vesturhlíð

1:50

Höfundur
Gunnar Gunnarsson

TEIKNISIOFAN Verkefni
LJÓSBERG 46
HAFNARFIRDI
 Heiti
KVARDI ÚTLITSMYNDIR

kvardi	1 : 50	verk. nr	2019 G-139
dags.	MAÍ 2019.	dags br.	
hönnun	G. G.	teikn. nr	A-3
teikn	G. G.		

Hringbraut 17 220 Hafnarfirdi
 s. 555-2020 FAX 555-2821
 Gíslí G. Gunnarsson BF | t. 020645-2409
 kvardi@kvardi.is

Gunnar Gunnarsson