


LYKILMYND

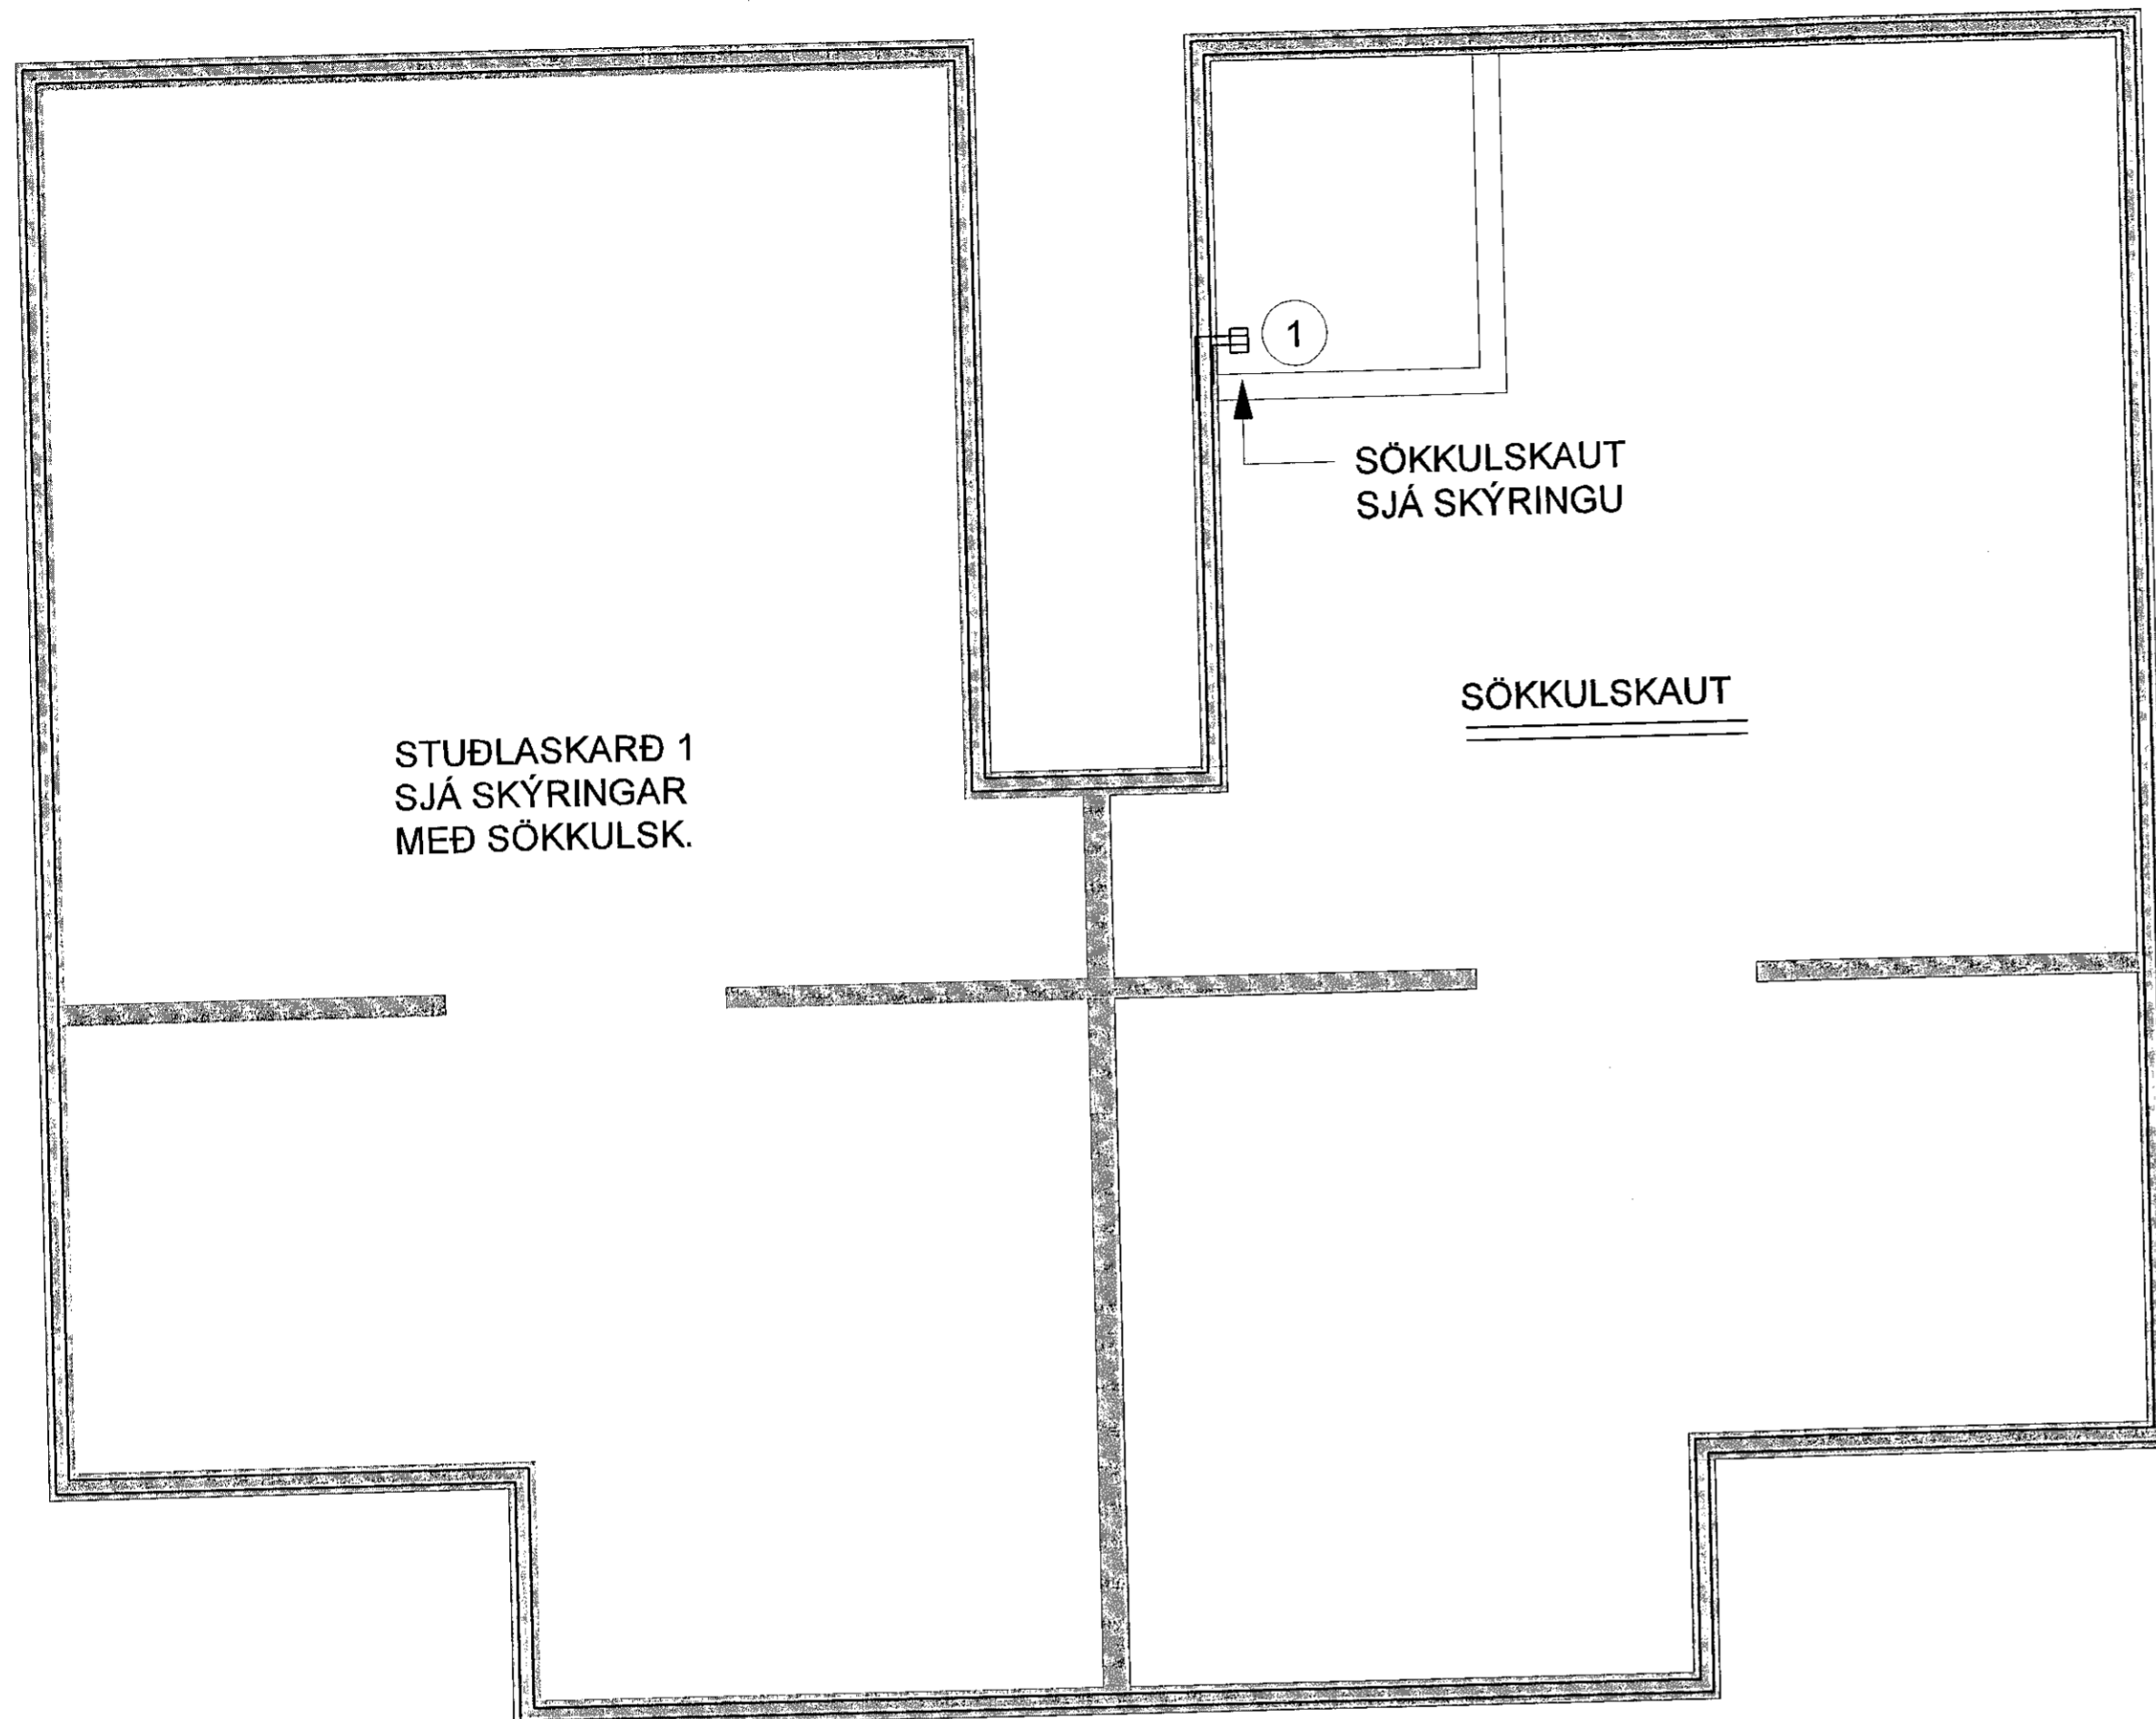

ÁRITUN HÖNNUNARSTJÓRA. KT. 140162-2229

BR.	DAGS.	BREYTING.	HA.

UMSJÁ
VERKFRÆÐISTOFA

Strandgata 11 Hafnarfjörður S. 8644280 / 8984393. www.umsjaehf.is

VERKHEITI:
**FJÖLBÝLISHÚS
STUÐLASKARÐ 5
HAFNARFJÖRÐUR**

TEIKNINGAHEITI:
**SÖKKULSKAUT
OG SKÝRINGAR**

HANNAÐ: SÍS	TEIKNAD: SÍS	YFIRFARID: JJ
DAGS. ÚTG: 08.06.2017	DAGS. BREYT: 	MÆLIKVÆÐI: 1:50
VERKNÚMÉR: 17-009	TEIKNINGANÚMÉR: R-003	BLADSTÆRÐ: A2
SAMPYKKT: Sigurður Í. Sigurjónsson		KT. 200277-3929

