



DEILI K
FRÁGANGUR STEINULLAREININGA VIÐ LOFT

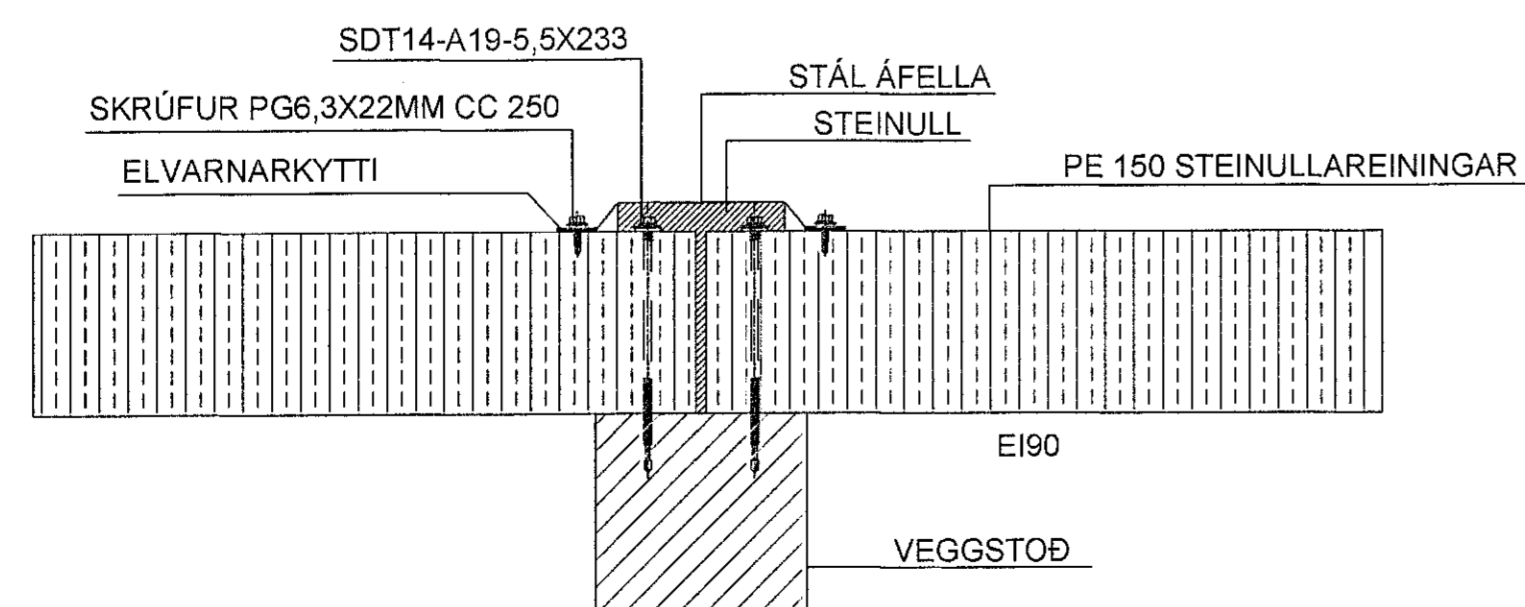

DEILI I
FRÁGANGUR Á SAMSEYKTUM STEINULLAREININGA

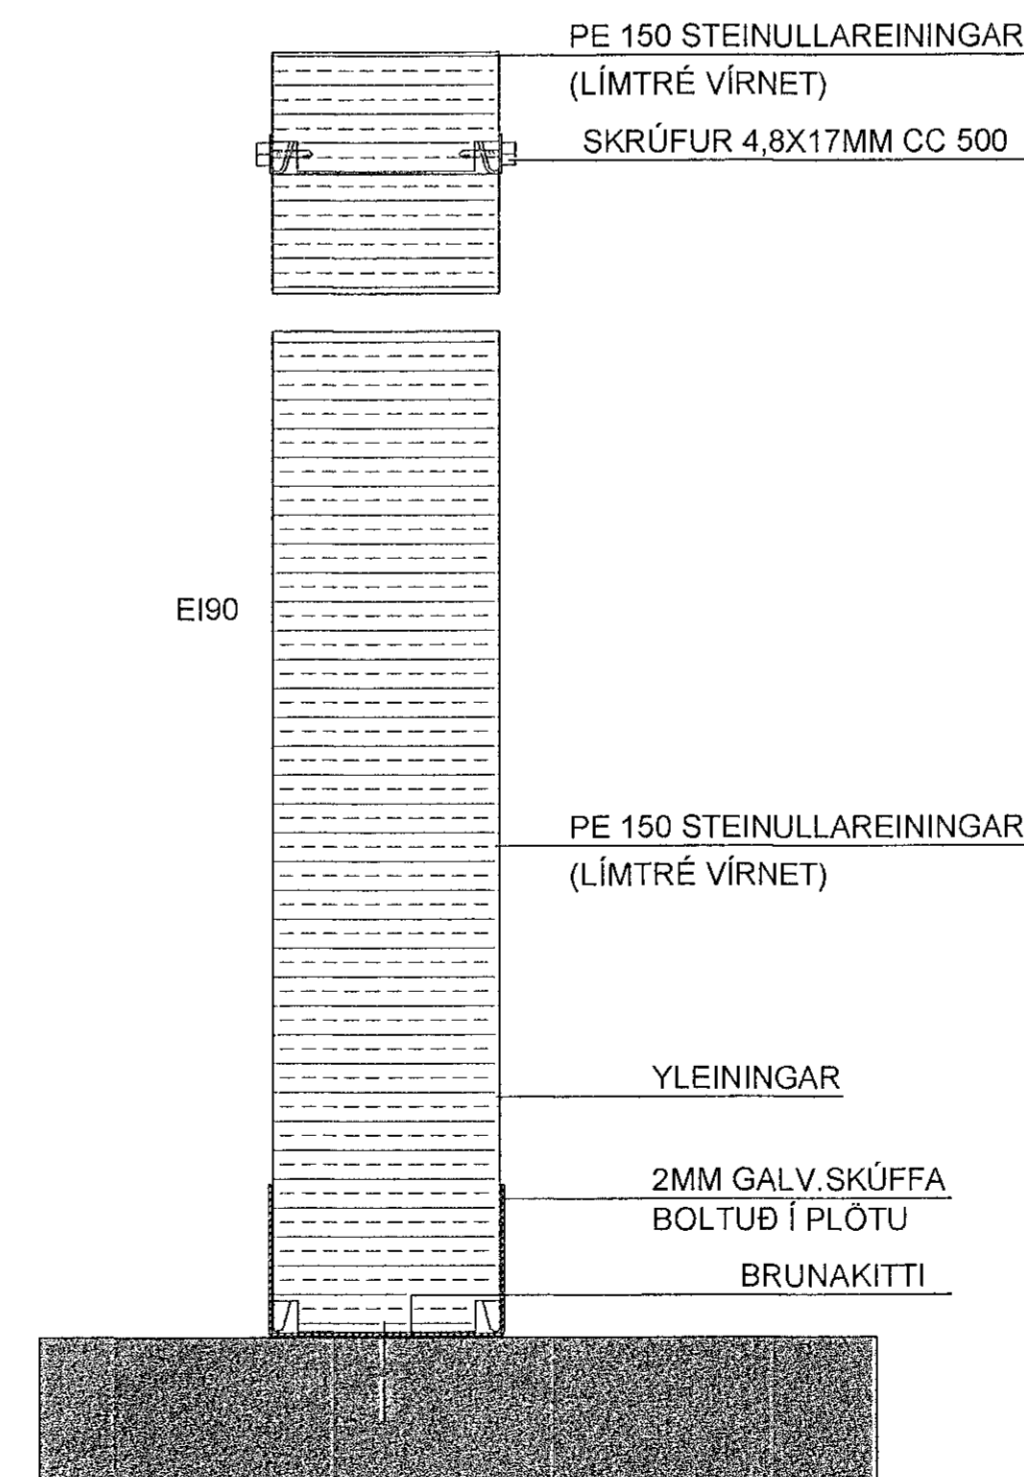

DEILI J
FRÁGANGUR STEINULLAREININGA VIÐ GÓLF,
OG LANGSAMSEYGTI

BREYTINGAR		
NR.	DAGS.	BREYTING

K.J. HÖNNUN EHF 091162-3509
TEL: 554-3232
TEL: 699-3234
E-MAIL: kj@honnun.is

HÖNNUN - SKIPULAG - RÁÐGJÖF
KJARTAN HAFNSSON FRIÐSA 270365-3539
JÓNÍA HALLDÓRSSON BYGGINGAFR. 091162-3509

SAMÞYKKT
VERK
ÍSÆLLA 1
HAFNARFIRÐI

TEKNIING
DEILI

KVARÐI
1.5

DAGS. 01.05.2019
TEKNIING NR. KR. JMH
TEKNIING NR. 13-14