
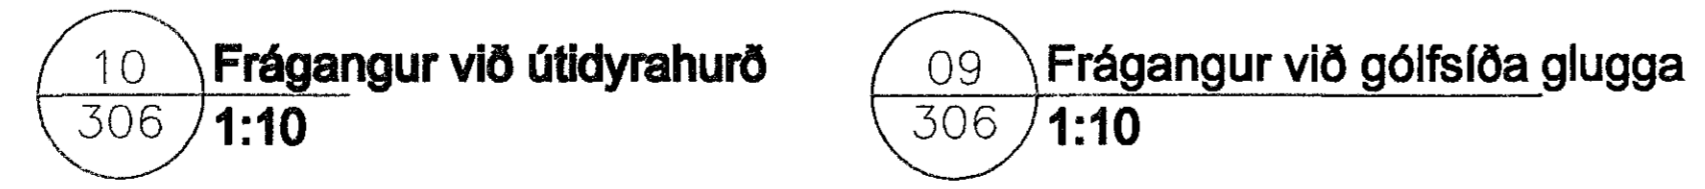
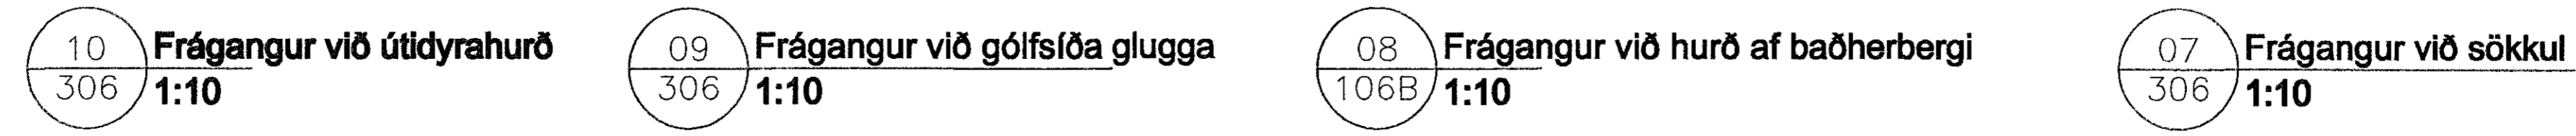
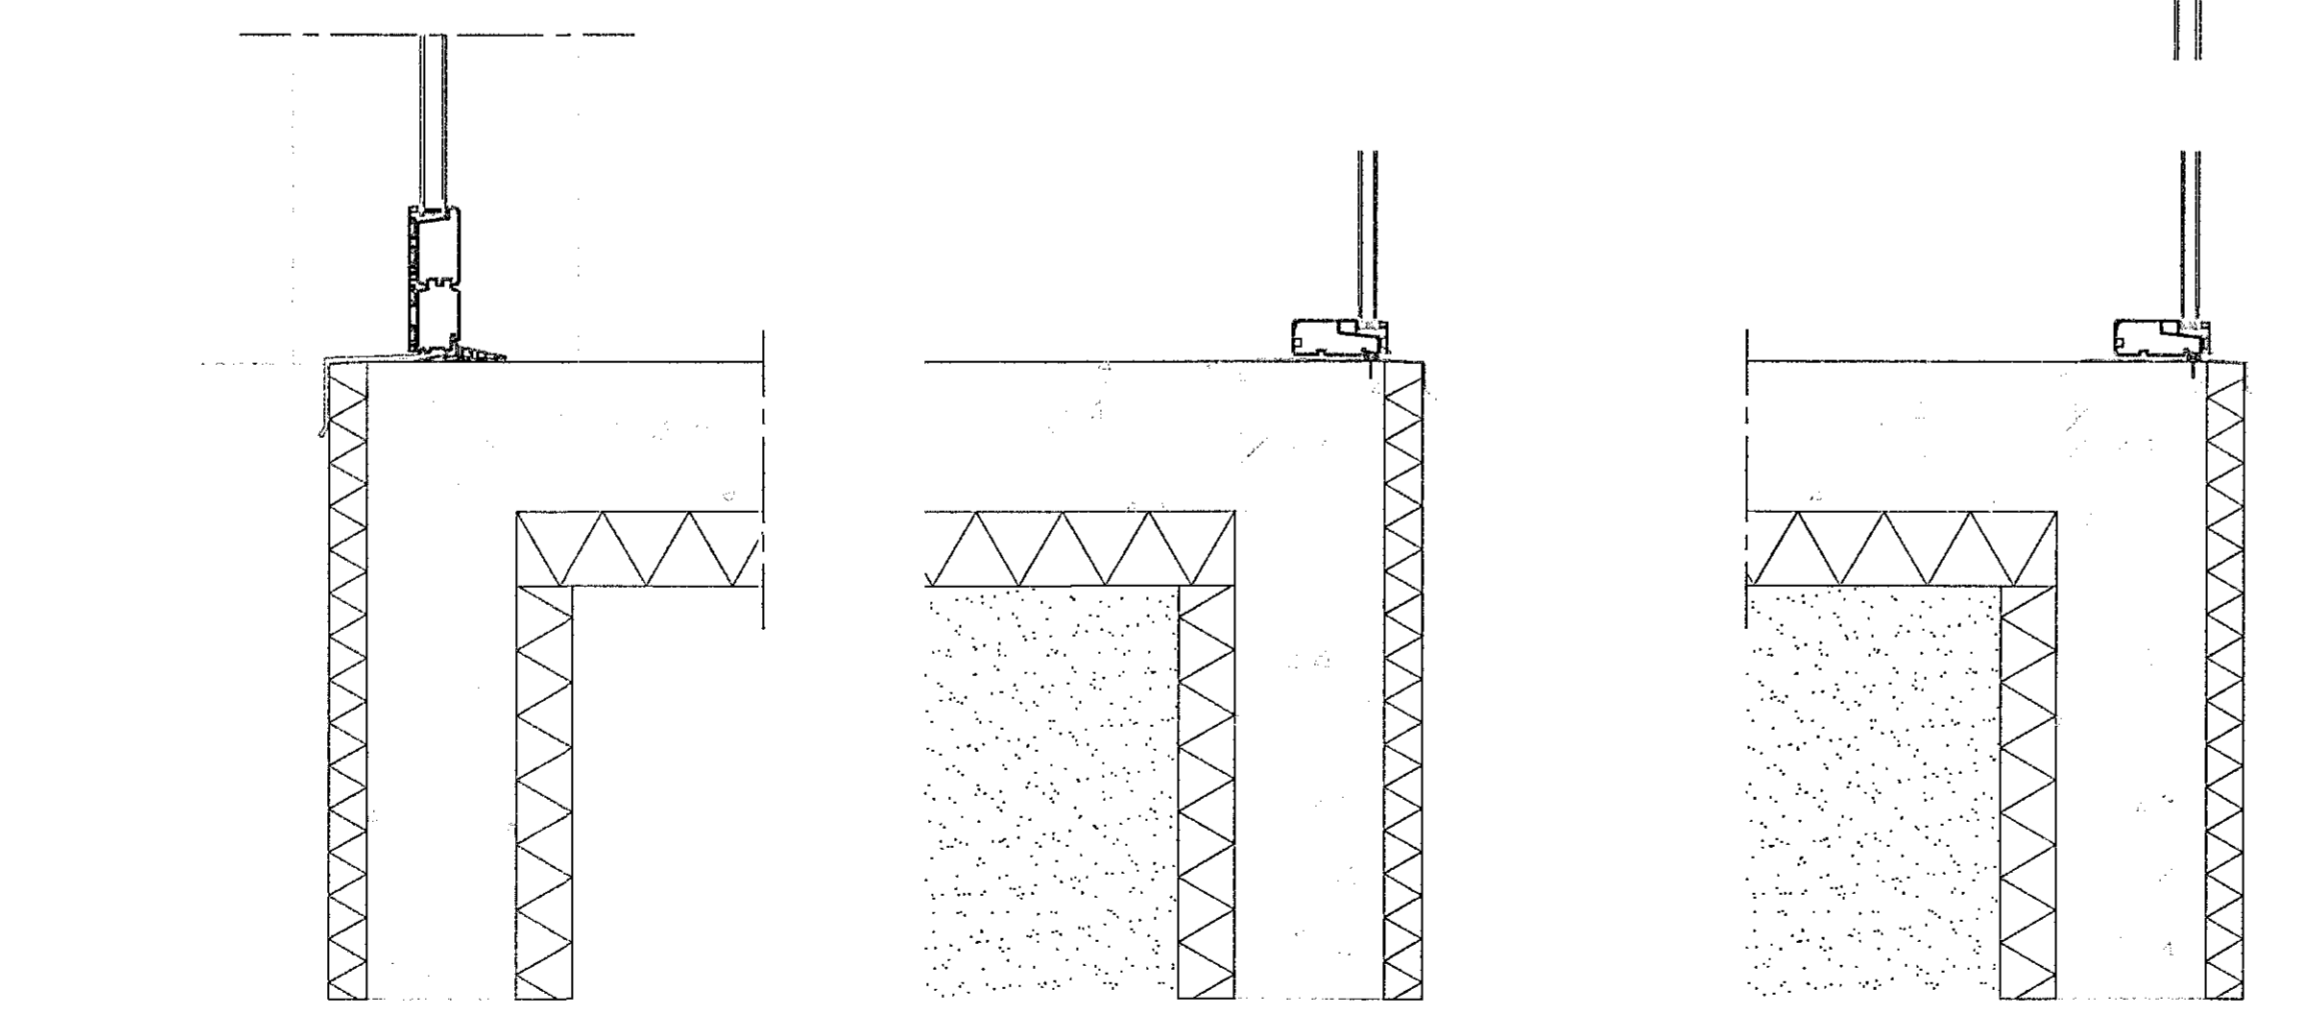
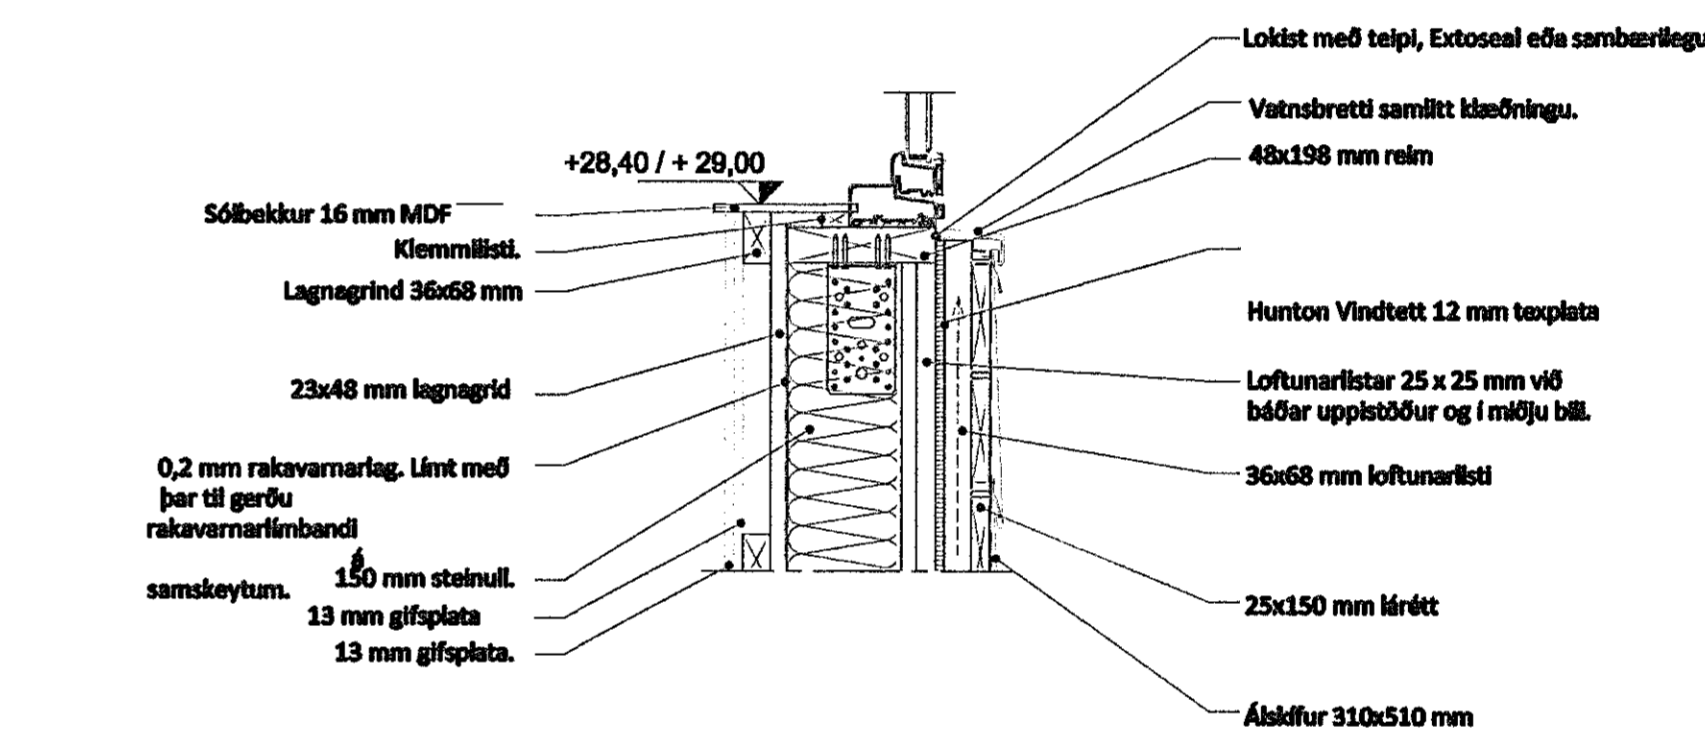


Bæturlið

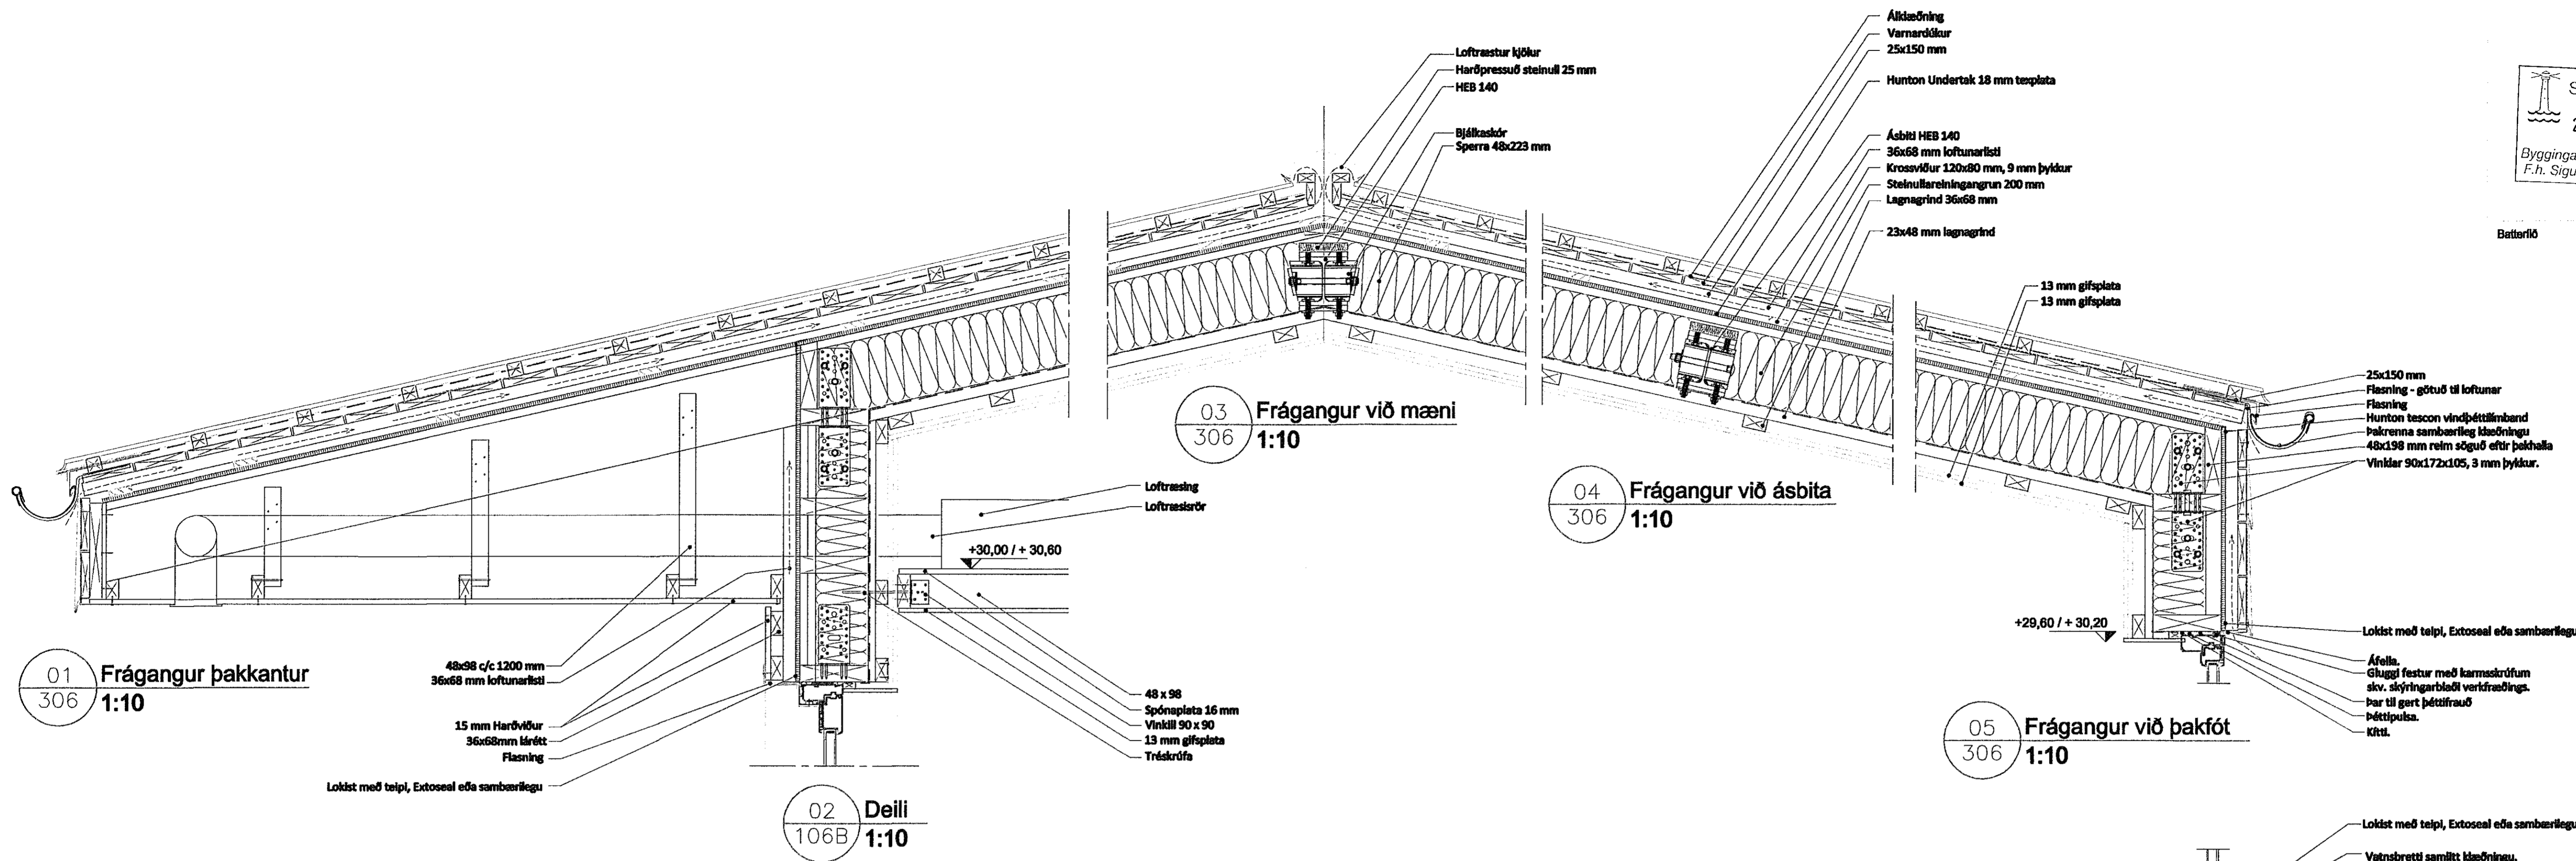

Óg. Tvk. Daga. Tími. Skýring / Örygg. Bæturlið.
*Tilvísar ÖTÍ: Ógáta breið rípi, ÖTÍ: Ógáta þétt, vöruska, ÖTÍ: Ógáta 8 breiðband, ÖTÍ: Ógáta þéttband, ÖTÍ: Ógáta þéttband.
Snom ehf. VERKALP/ERANCI
Raðhús
TEGUND VERND
061254-3239
Kvistavallir 66-72
GATAFRABEITING

LANDNÚMÉR: 204436
STADGR.: 5300080
MHL.: 1
MVL.: 1:10
BLAST/VERB.: A1
ÓTÁFA DAGS: 17.07.2019
STOFN DAGS: 05.08.2018
TEIKNAR: SHAJTB
YFIRFARUR: EG

0000 - 07 - 0 - A - (00) - 307 -
VERKALP MAPPA SVIÐERJ ÁBYRÐIG SÍM NÚM. RAÐRIL

Sérupprættir
Deil
—
—
—
090656-4069
Sigurður Elmann
K: 1104
Sigurður Harðar
K:

030446-3990
© BAITERÓ / ARCHITECTUR
DALL-ARNDI OG AFRETTUR TEGUNARÁRAG HALTA EÐA Í HEILD EN HVAÐ BILFUGLAU LITVITTI