
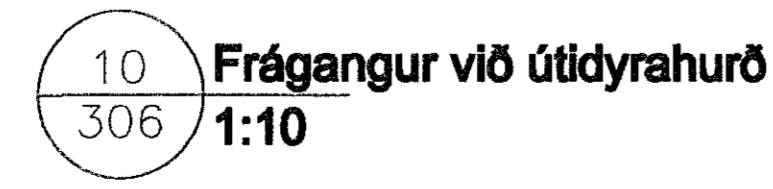
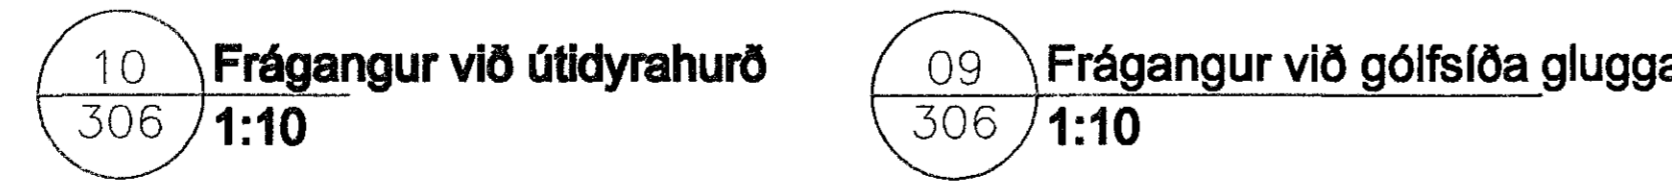
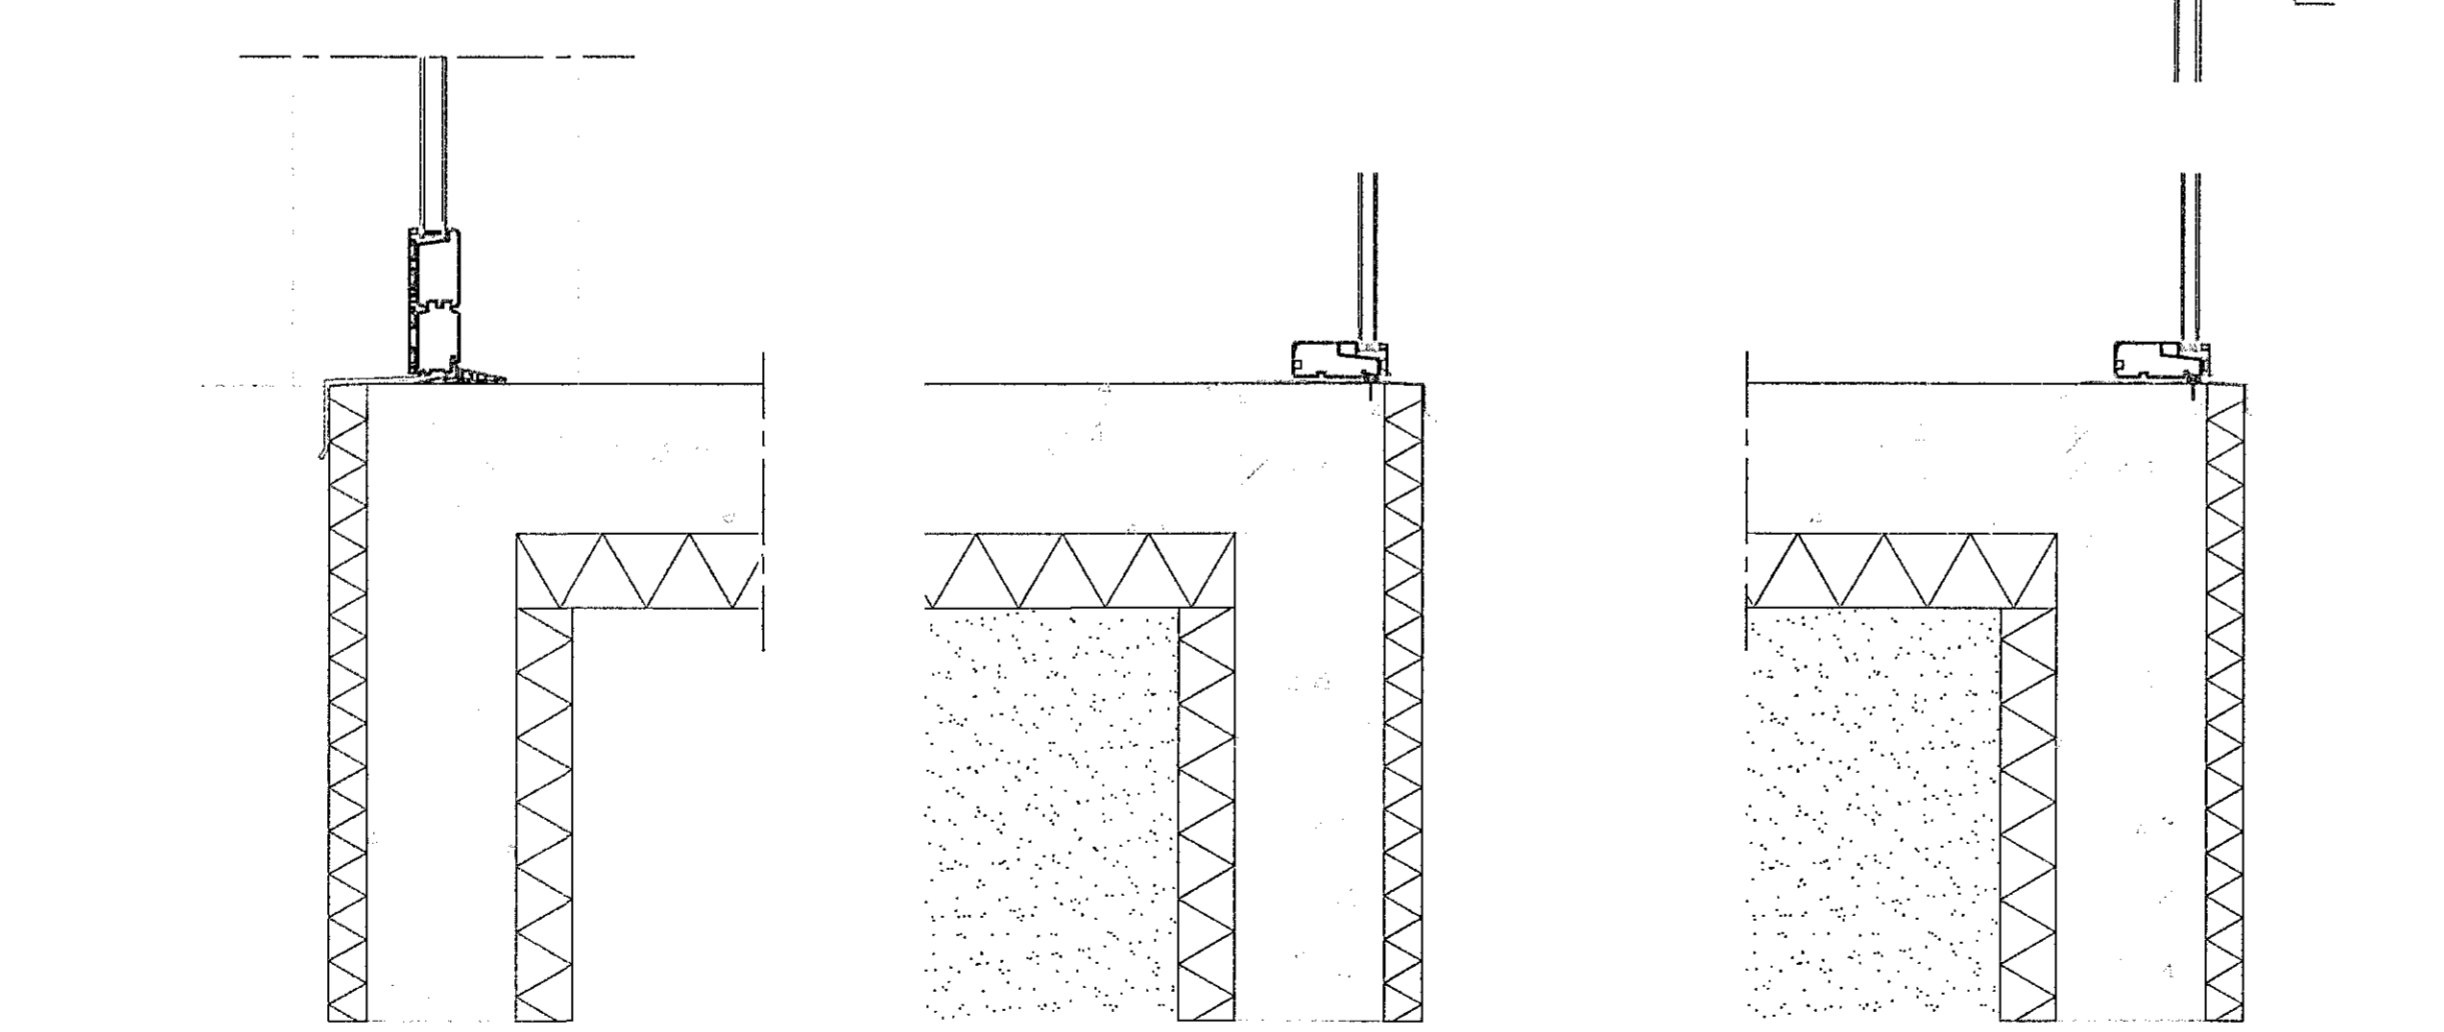
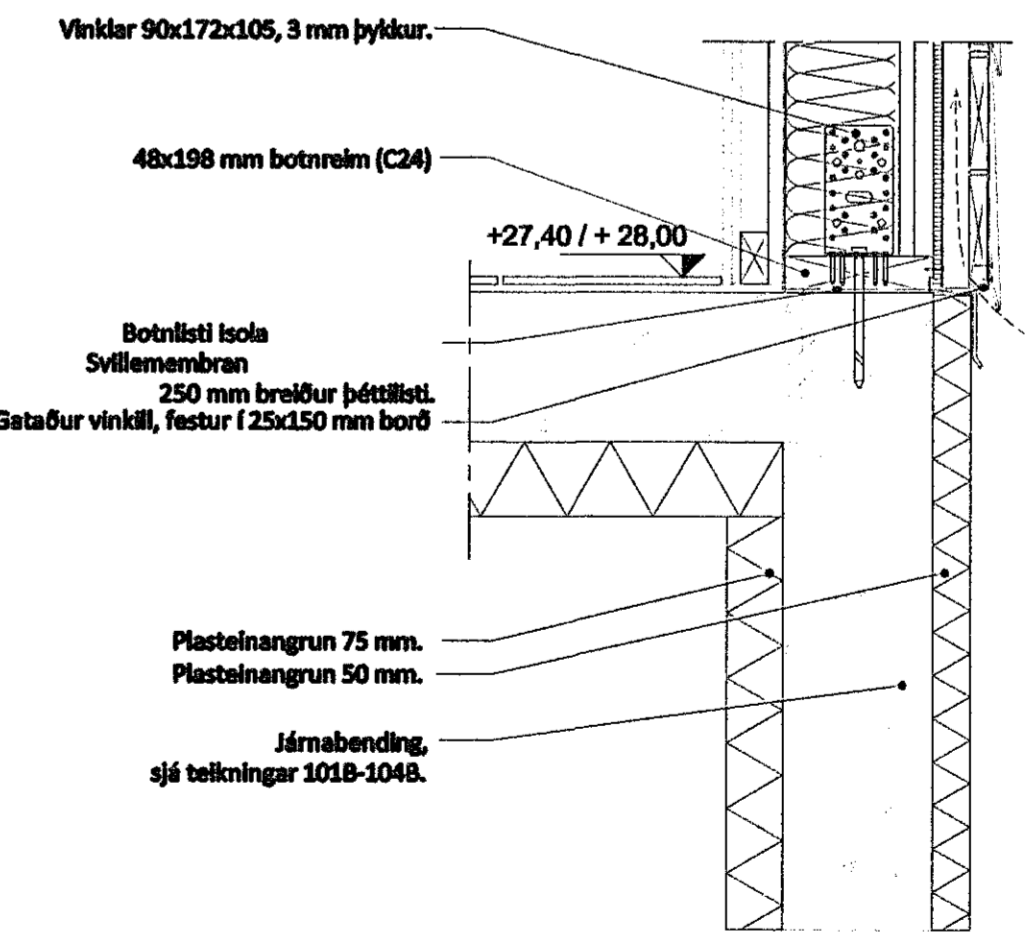
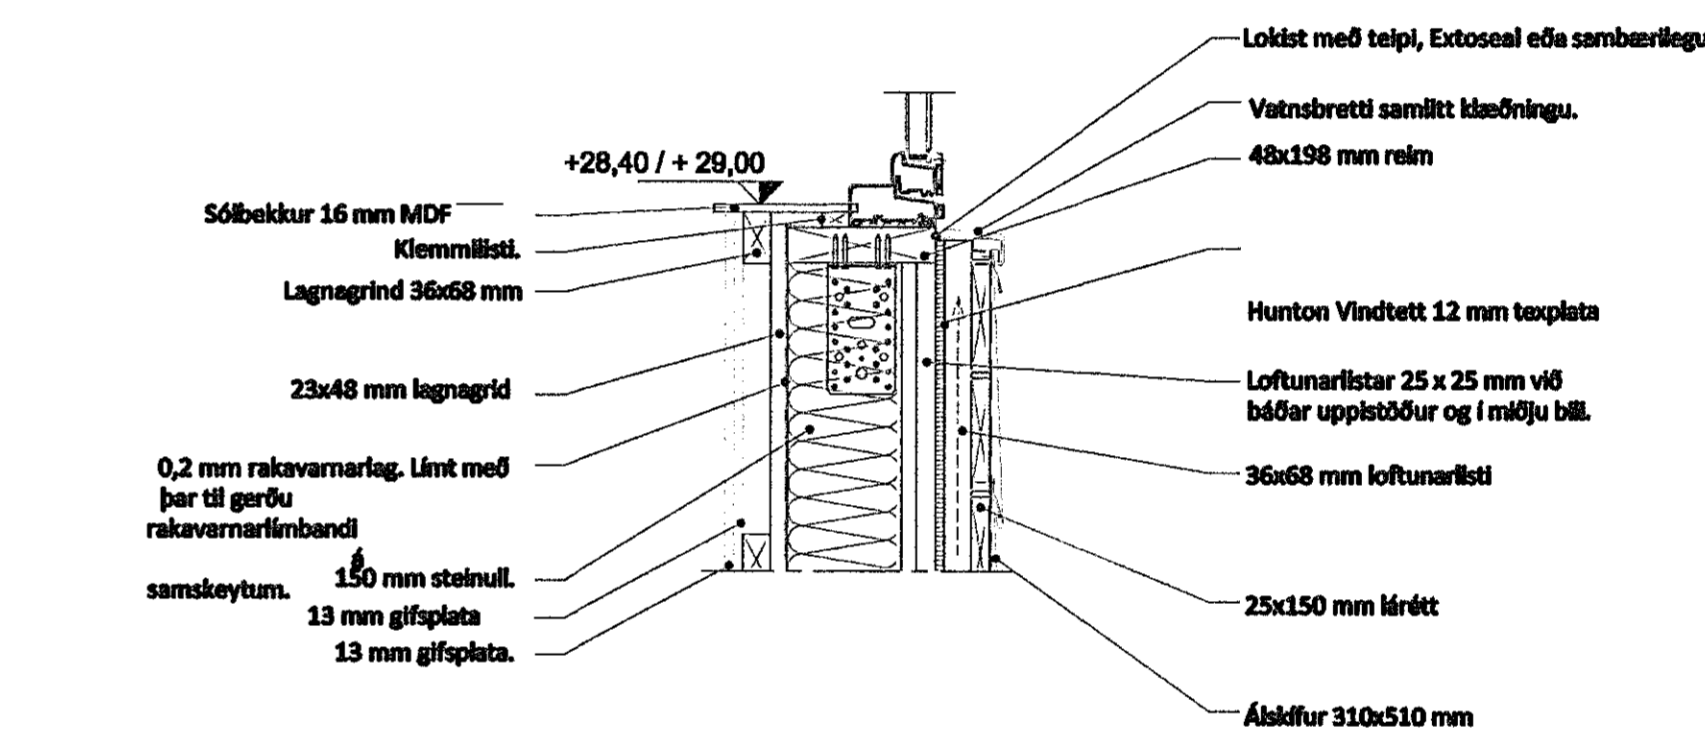


Bæturlið

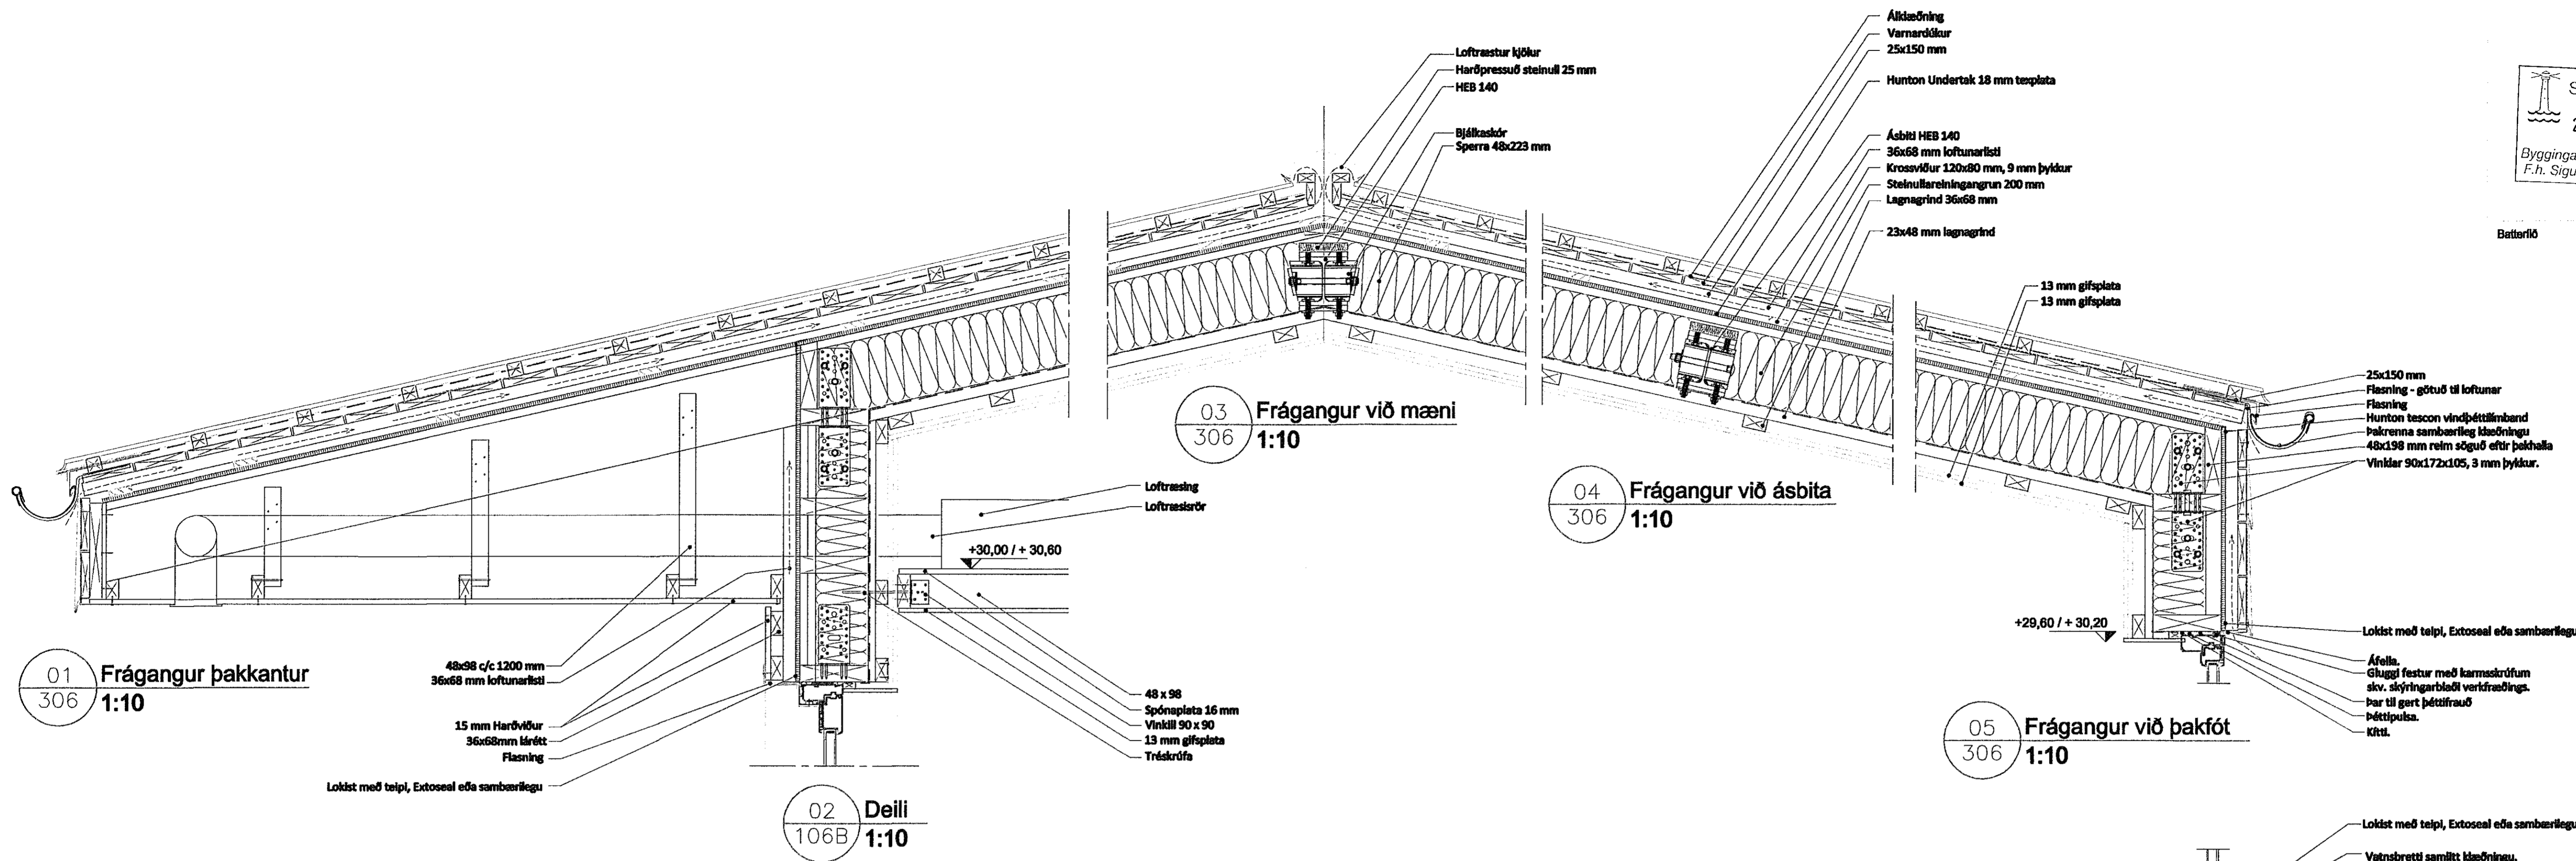

Úp. Tvk. Daga. Tími. Skýring / Örygg. Bæturlið

Snorti ehf.
VEROZALP / EMBANDI
Raðhús
TEGUND VEROZ
061254-3239

Kvistavallir 66-72
GATAFRABEITING

LANDNÚMÉR: 204436
STADGR.: 5300080
MHL.: 1
MVL.: 1:10
BLAST/VERB: A1
ÚTGAFA DAGS: 17.07.2019
STOFN DAGS: 05.08.2018
TEIKNAR: SHAJTB
YFIRFARUB: EG

0000 - 07 - 0 - A - (00) - 307 -
VEROZALP MAPPA SVENK AÐYRUB SÞV MFL. RAÐHÚS

Sigurður Elmann
K: 1104

Sigurður Harðar
K:

030446-3990

090656-4069

061254-3239
Jón Ólafur Ólafsson
K: