


Samþykkt þann
 23. ágú. 2019
 Byggingafulltrúi: *[Signature]*

C 2.10


E 2.11

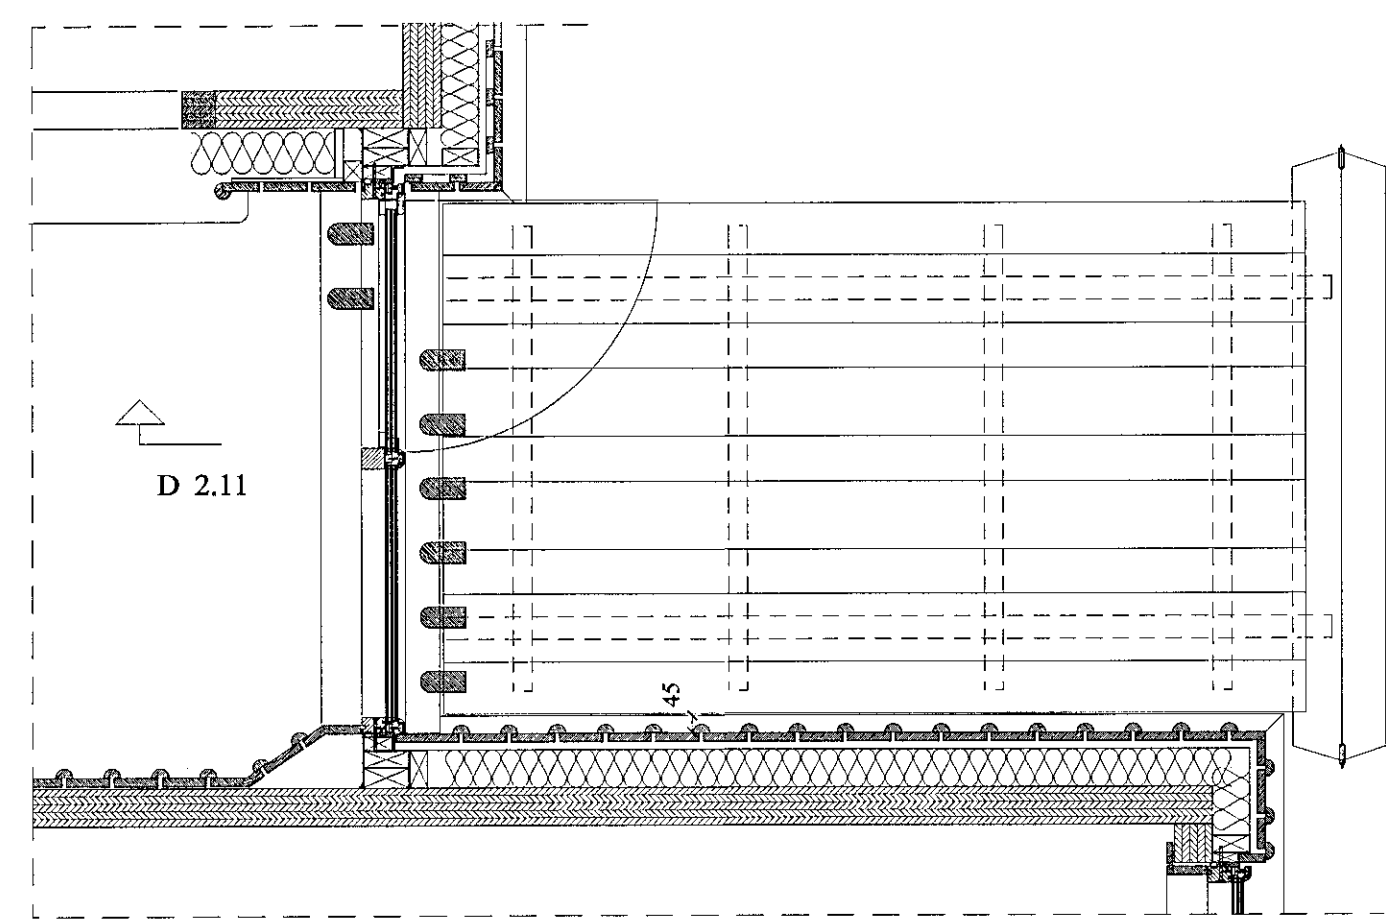

D 2.11

A 2.10


GRUNNMYND AA

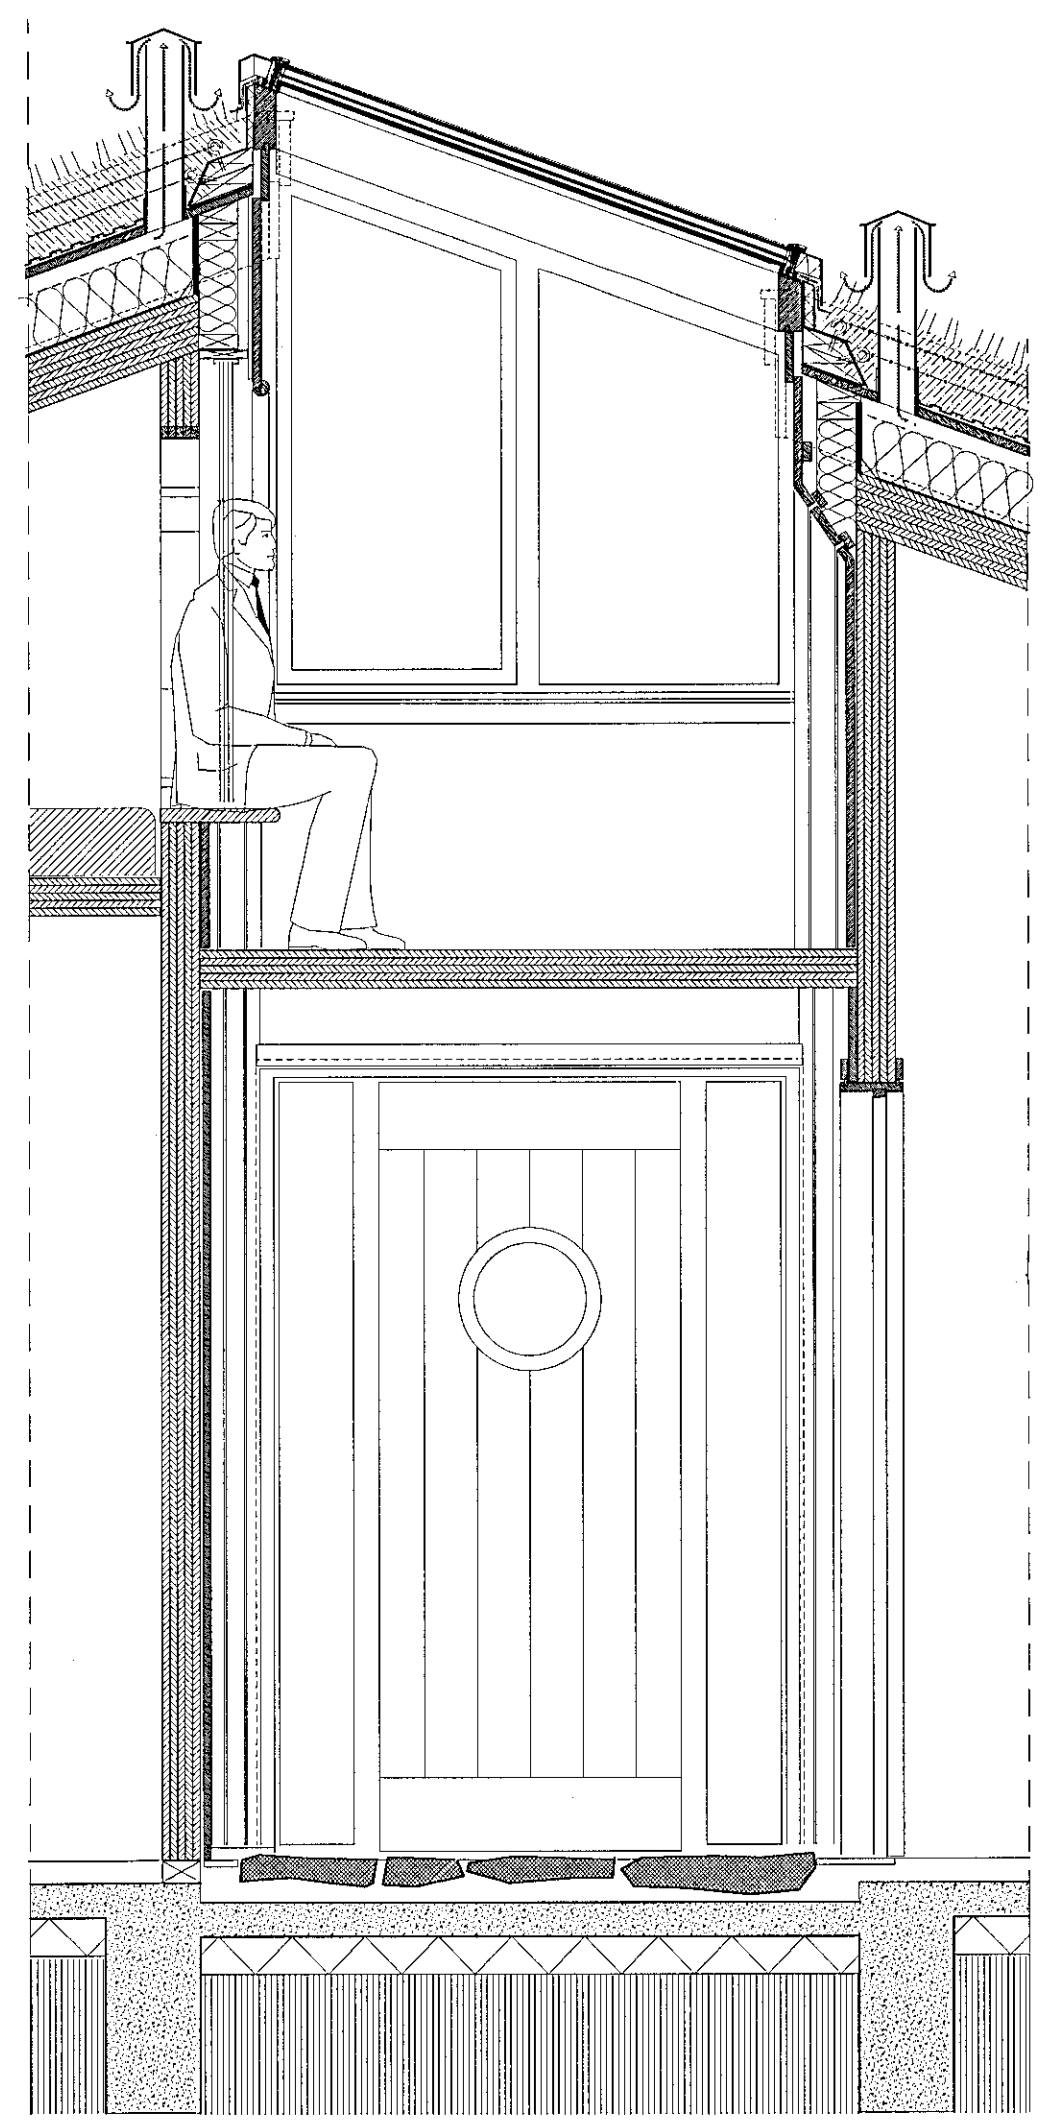

A 2.10

B 2.10

Sjá einnig teikningu nr. 2.14

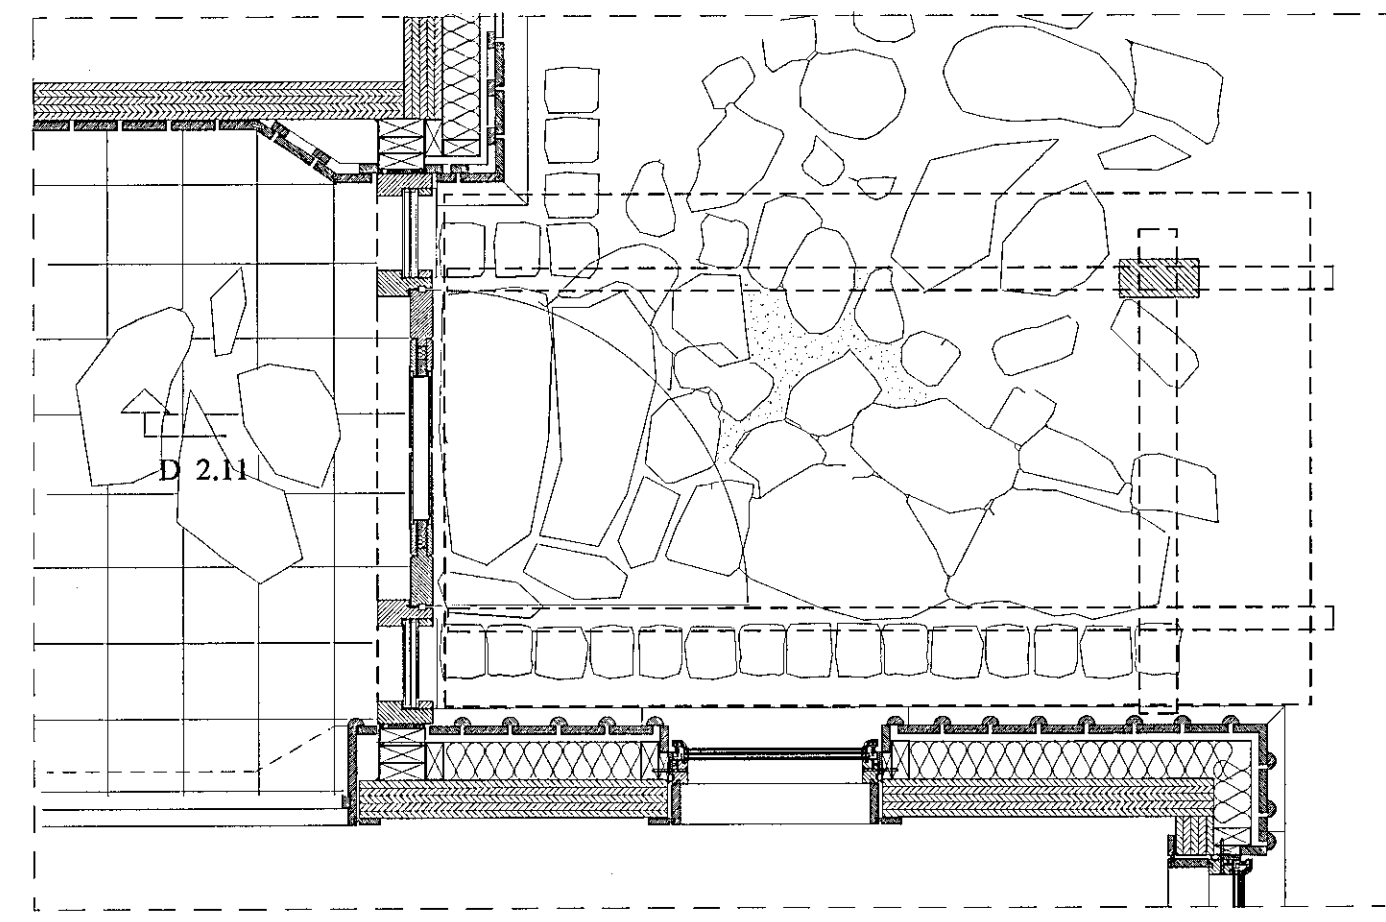

D 2.11

B 2.10

GRUNNMYND BB

SNEIÐING CC

C 2.10

E 2.11

FRÍSTUNDAHÚS
 Sléttuhlíð F7

2019_01_2.10

Forstofa og skyggni - Mkv. 1:20 (A2)

ARGOS ehf. ARKITEKTASTOFA GRÉTARS OG STEFÁNS
 Eyjarslóð 9, 101 Reykjavík
 s: 552 1760, f: 562 1687, netf: argos@argos.is 23. júlí 2019

Stefán Órn Stefánsson arkitekt f.a., kt.: 140147 - 4519

[Signature]
 Grétar Markússon arkitekt f.a., kt.: 270852 - 4169

