

SKÝRINGAR:


ALMENNAR SKÝRINGAR SJÁ TEKNINGU SDR-0X01 YFIRLITSMYND OG HNISETNING, SJÁ TEKNINGU SDR-0001.

INNLIÐM JÁRN SKULU INNLIÐAST MED HILTI HIT-HY200 EÐA SAMBÆRILEGT.


HNIASKRÁ:

	X	Y	Z
TH01	354890,998	399146,053	3,051
TH02	354886,733	399146,907	3,063
TH03	354882,465	399147,779	3,066
TH04	354883,279	399151,647	3,066
TH05	354887,558	399150,814	3,064
TH06	354891,744	399149,991	3,063
TH07	354883,095	399151,700	-
TH08	354882,317	399147,776	-
TH09	354891,145	399146,026	-
TH10	354891,923	399149,949	-


HNIÐ TH01-TH06 ER RAUN STAÐSETNING STAURA. HNIÐ TH07-TH10 ER ÚTSETNING FYRIR TÖFLUHUS.

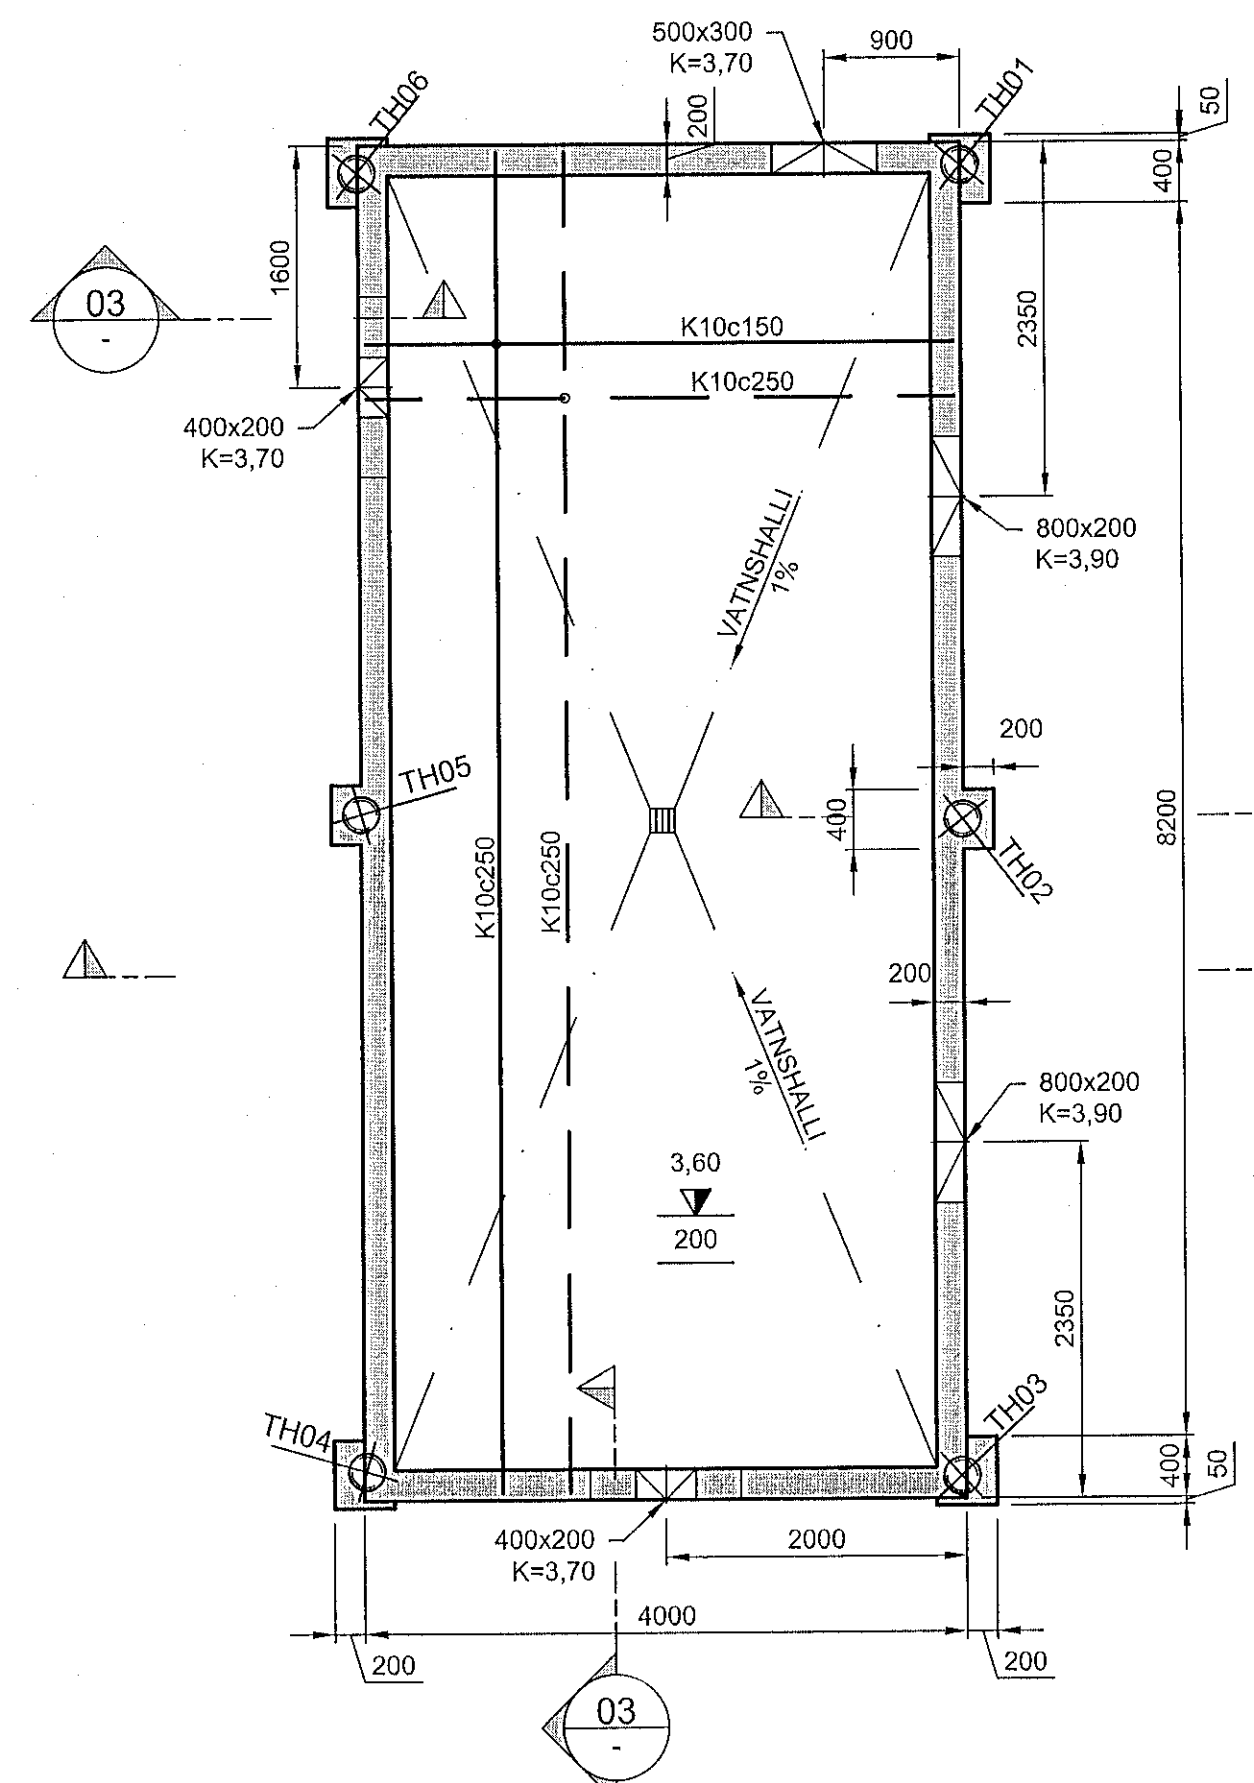




GRUNNMYND, BOTNPLATA
1:50

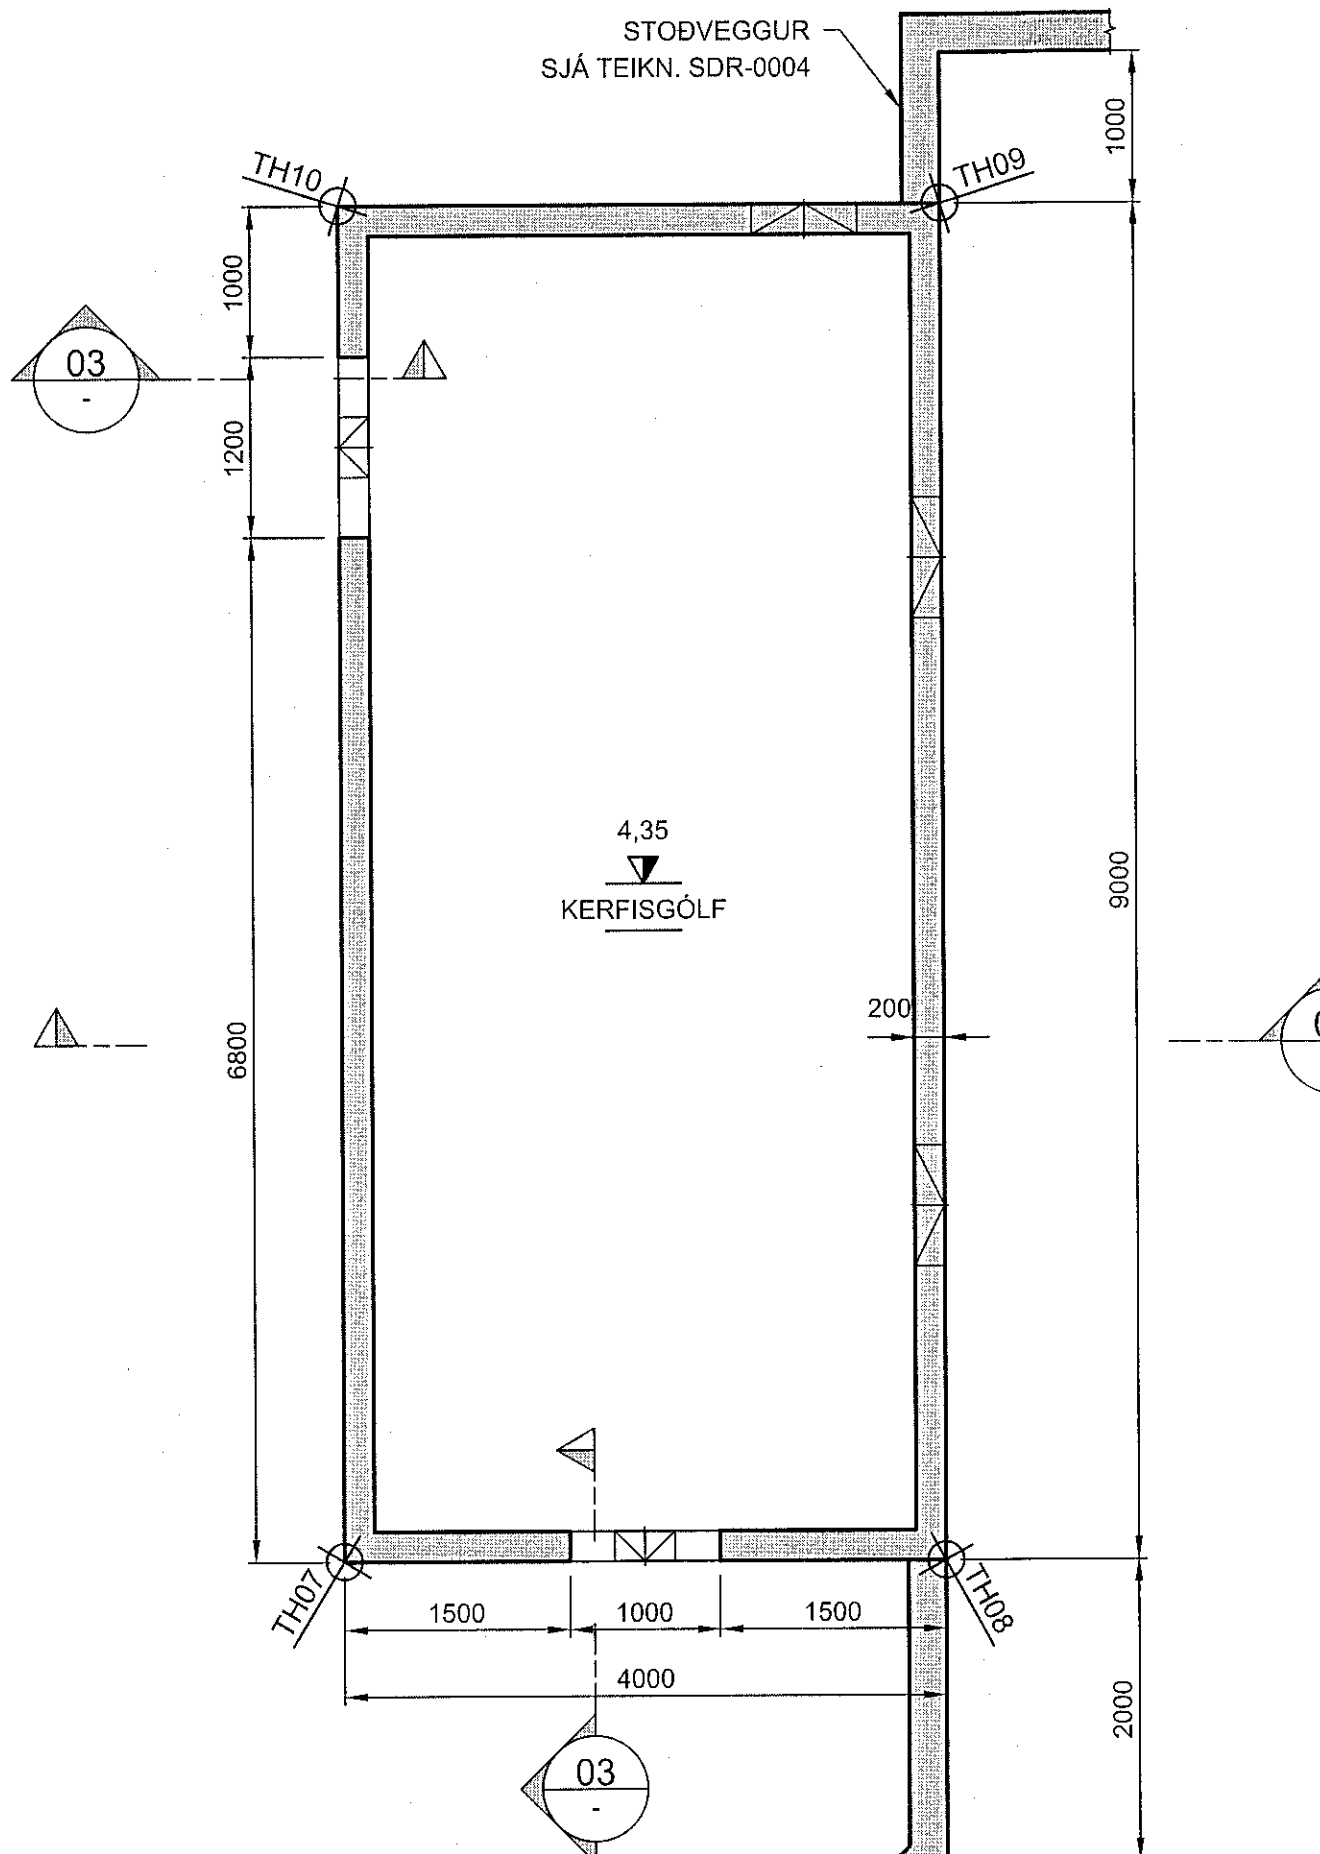


GRUNNMYND, VEGGIR
1:50

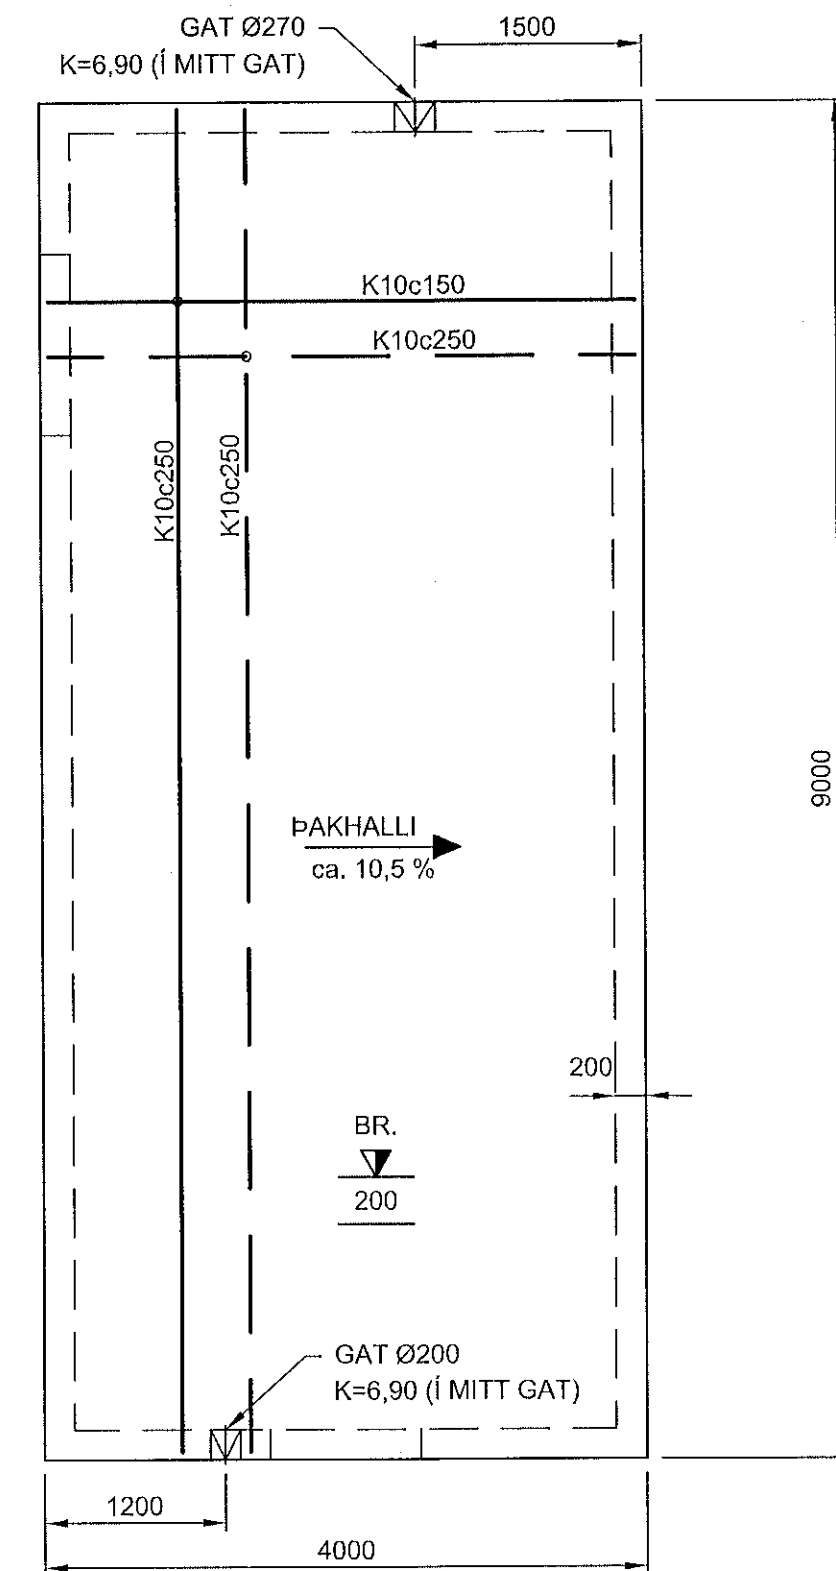


GRUNNMYND, ÞAKPLATA
1:50

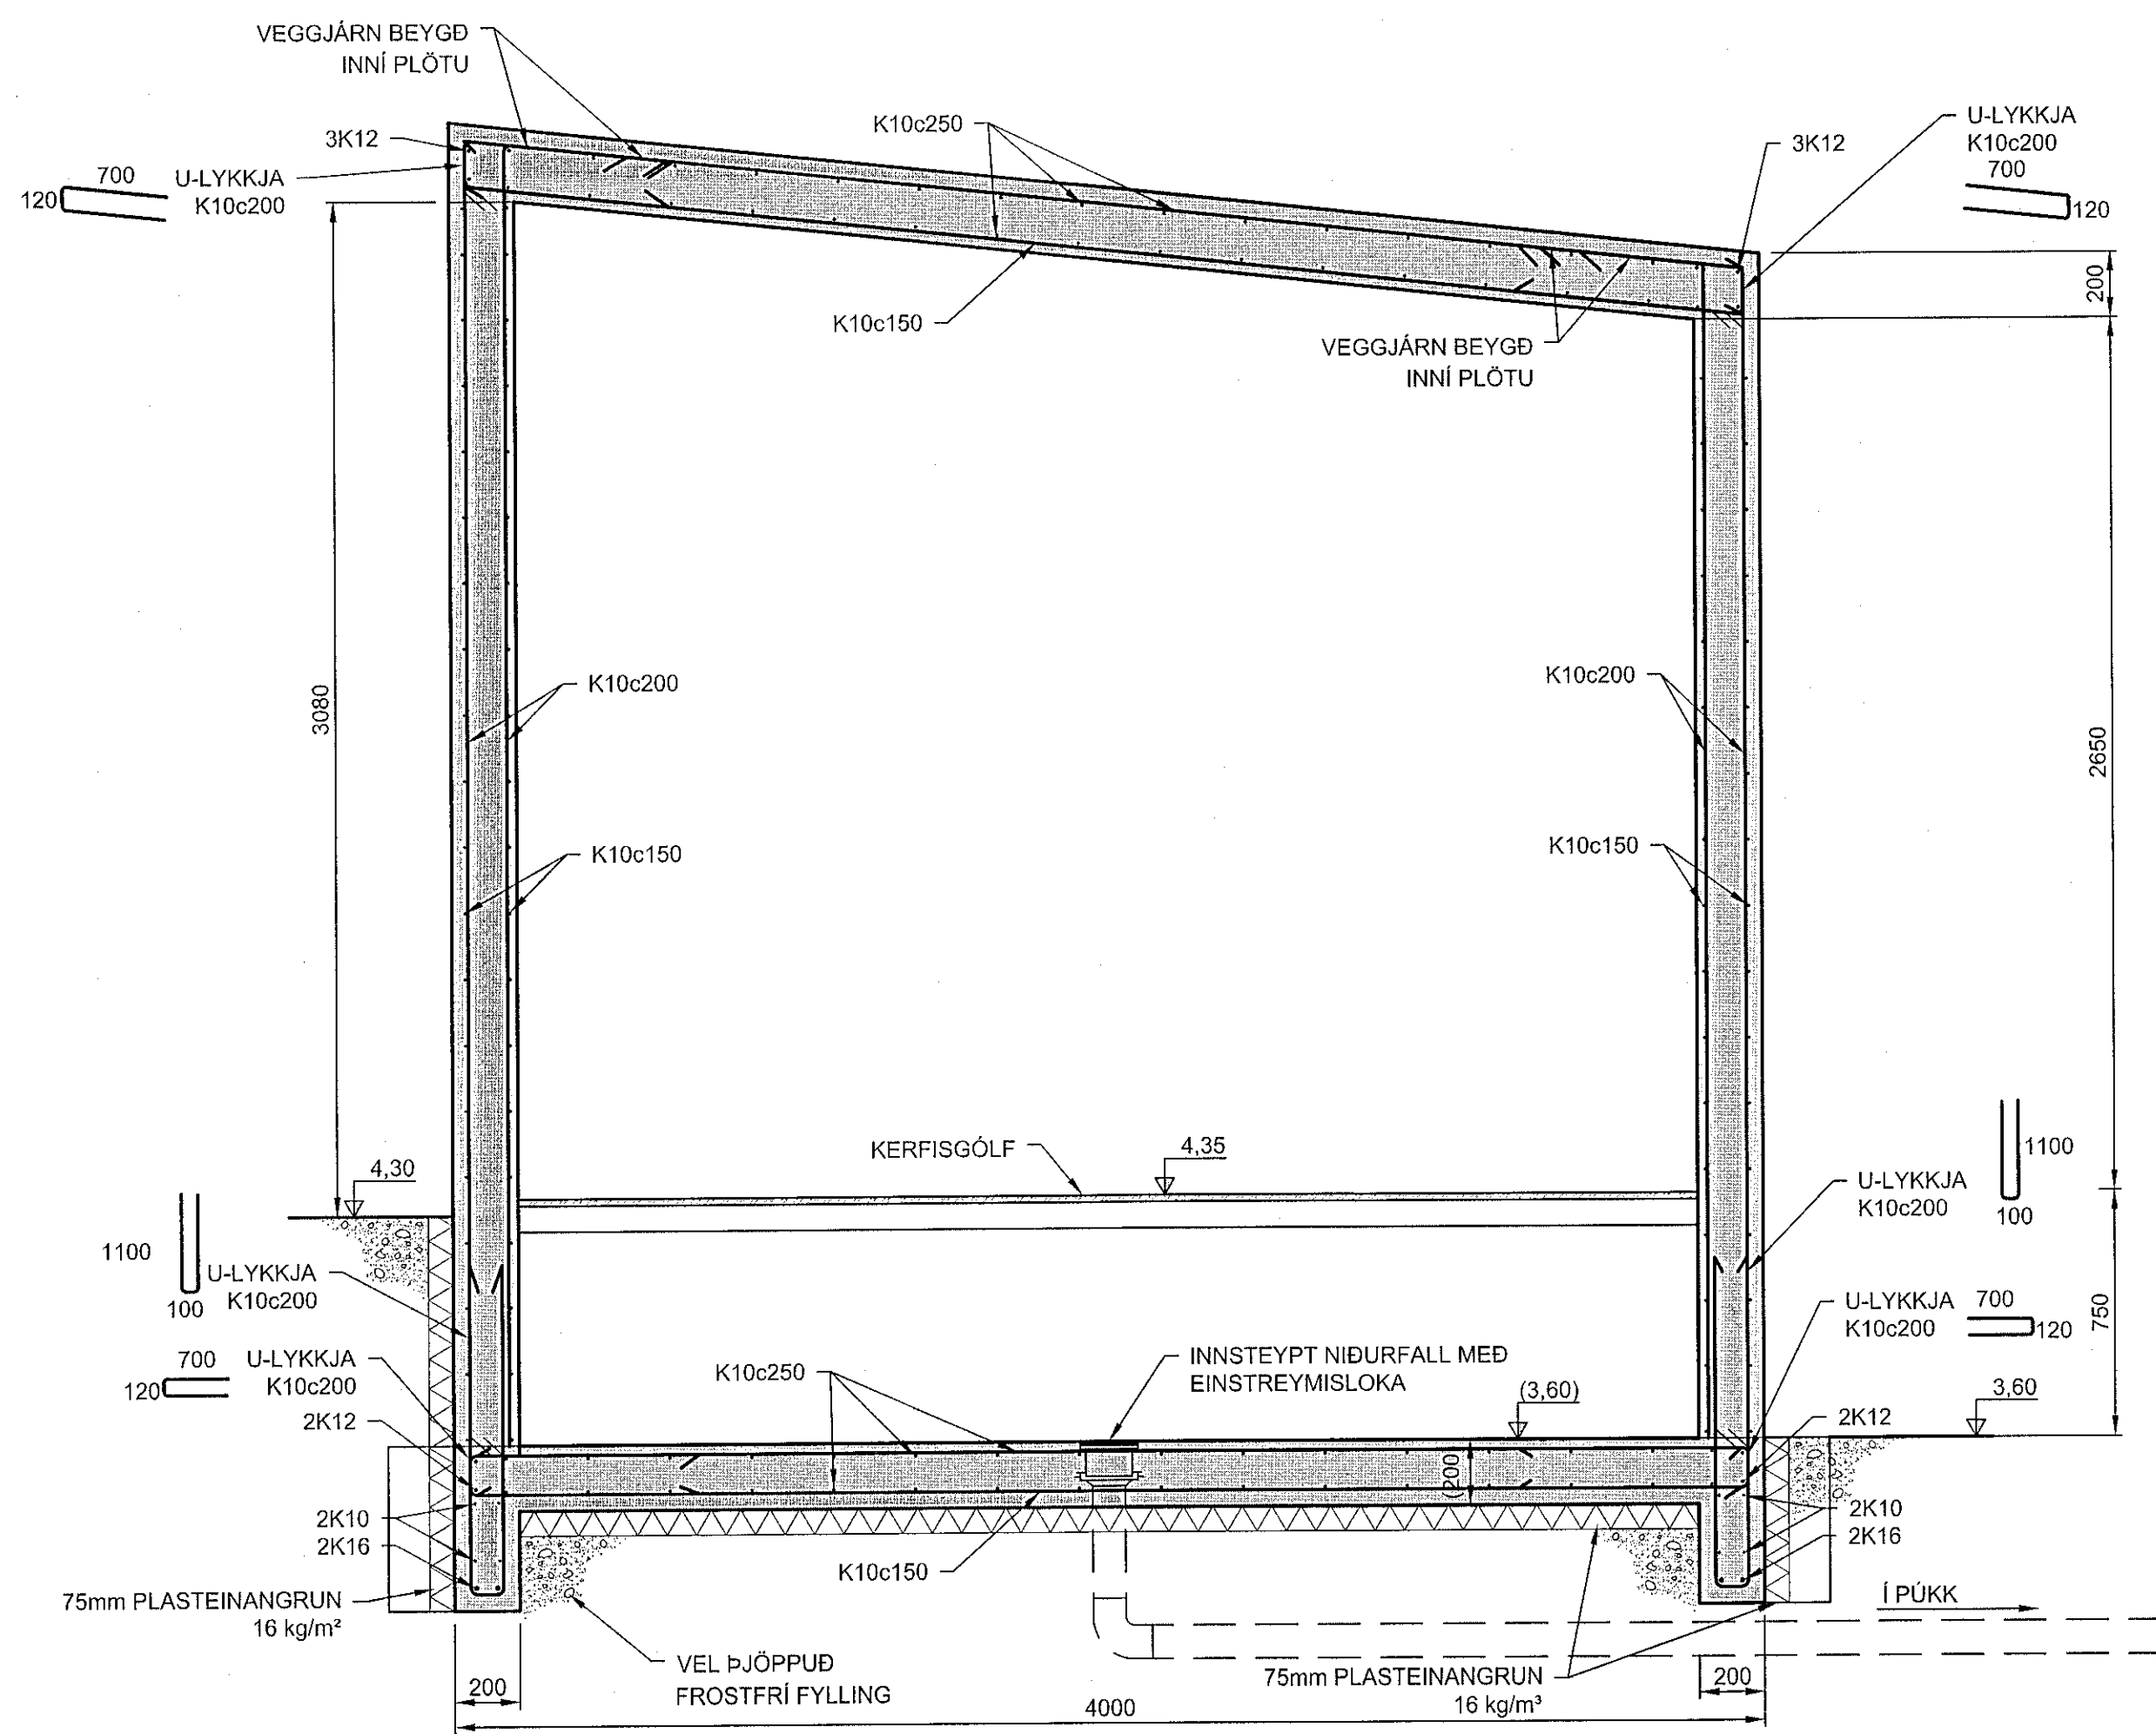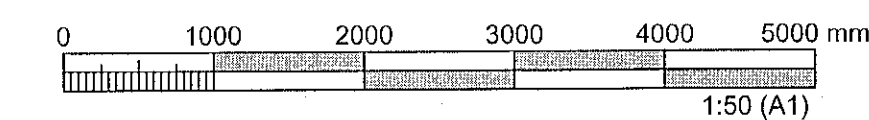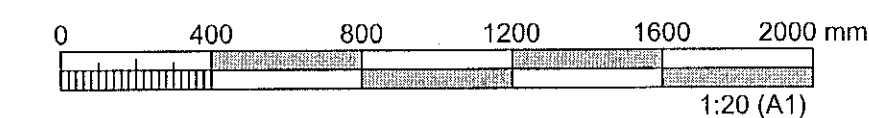

01 SNID
1:20

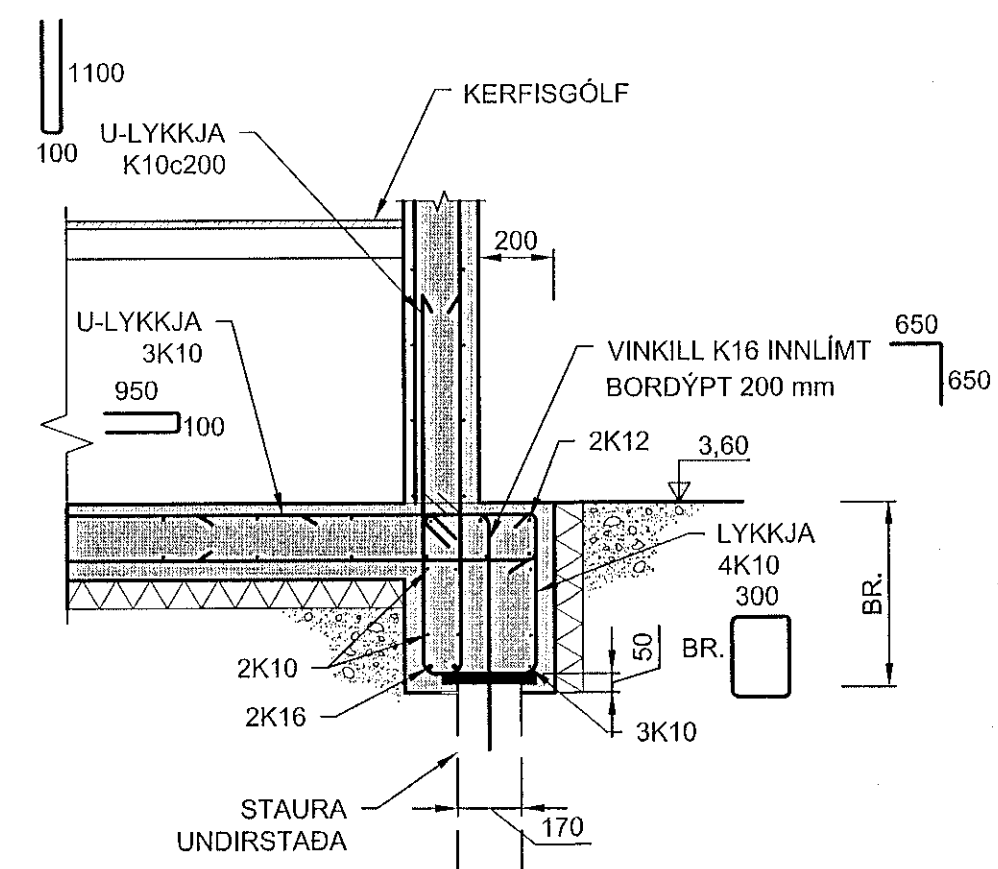

02 SNID
1:20

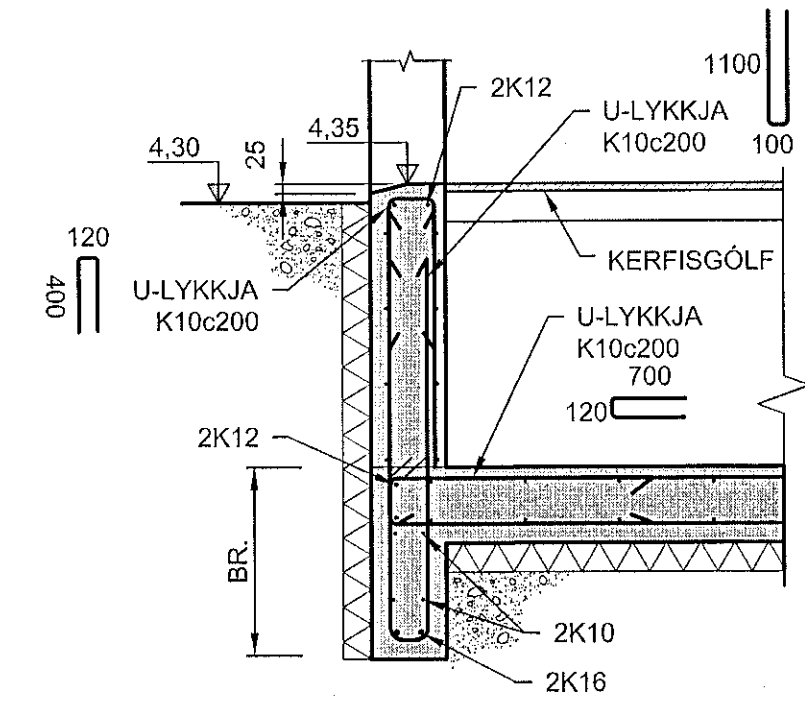


03 SNID
1:20

ÚTGÁFUFRILL					
ÚTG.	DAGS.	SKÝRINGAR	HANNAÐ	YFRF.	SAMB.
01	11.07.2019	BYGGINGARTEIKNING	SMV	AMS	SMV
02	27.08.2019	UPPFÆRD SNID OG GRUNNM. OG STAÐSETNING STAURA	SMV	AMS	SMV

DAGS. UNDIRSKRIFTAR	ADALHÖNNUNIR E.F. MANNVITIS (NAFN OG KT.)
27.08.2019	<i>[Signature]</i> Kt. 230488-2589
DAGS. UNDIRSKRIFTAR	SAMBÆRILEGGAR UNDIRSKRIFTAR HÖNNUNARSTJÓRI (NAFN OG KT.)
27.08.2019	<i>[Signature]</i> Kt. 170583-4429

BYGGT A ADALUPPRÁTTUM - DAGS: 09.07.2019 - ÚTGÁFA: 02

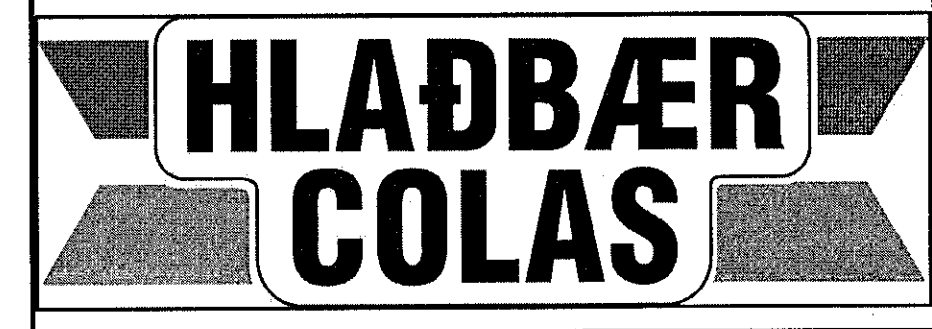

MANNVIT
Úrðarhvarfi 6 203 Kópavogi Sími: 422 3000 Fax: 422 3001
www.mannvit.is mannvit@mannvit.is Kt: 430572-0169

HLAÐBÆR - COLAS
ÓSEYRARBRAUT 16
220 - HAFNARFJÖRÐUR

FRUMTÖGÁFA	11.07.2019	MKV.	1:50 ; 1:20	STÆRD	A1
VERNGÆMI	2110157	VERGÆLUTI	000	TEKNINGANUMMÉR	SDR-0003
UTGÁFA		UTGÁFA		UTGÁFA	02