



13 Veggur V13  
 Mkv. 1:50

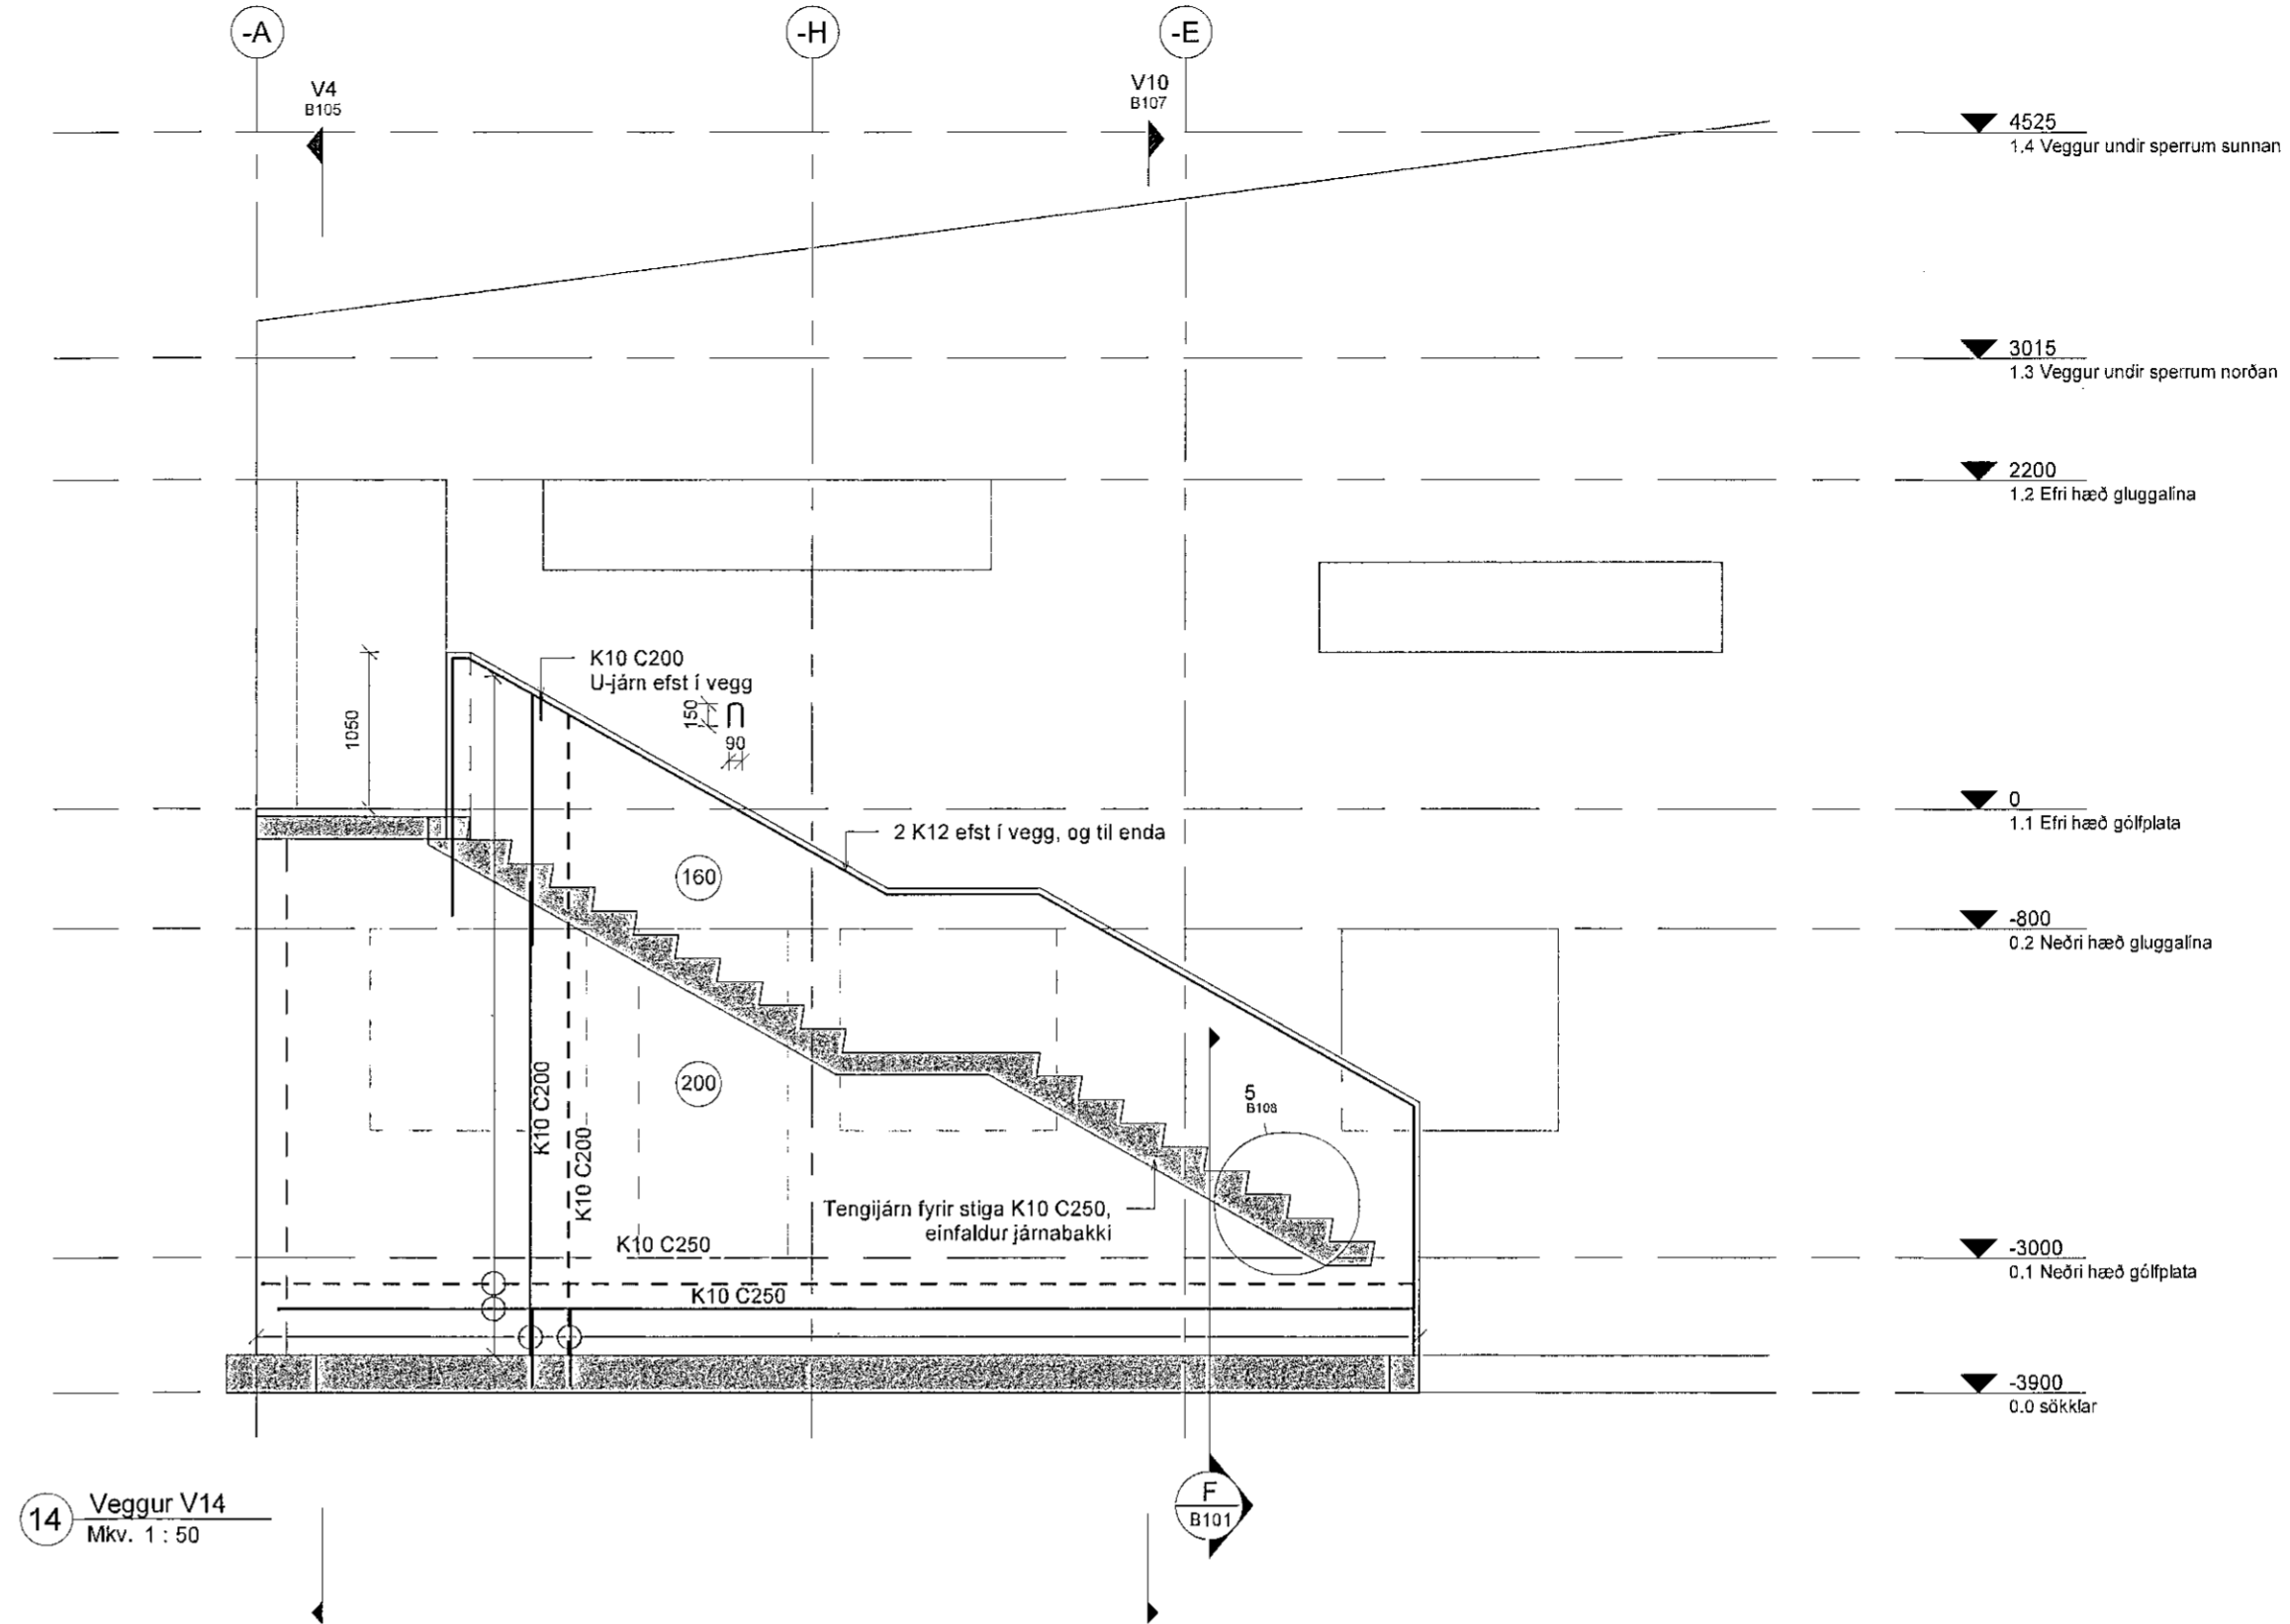


14 Veggur V14  
 Mkv. 1:50

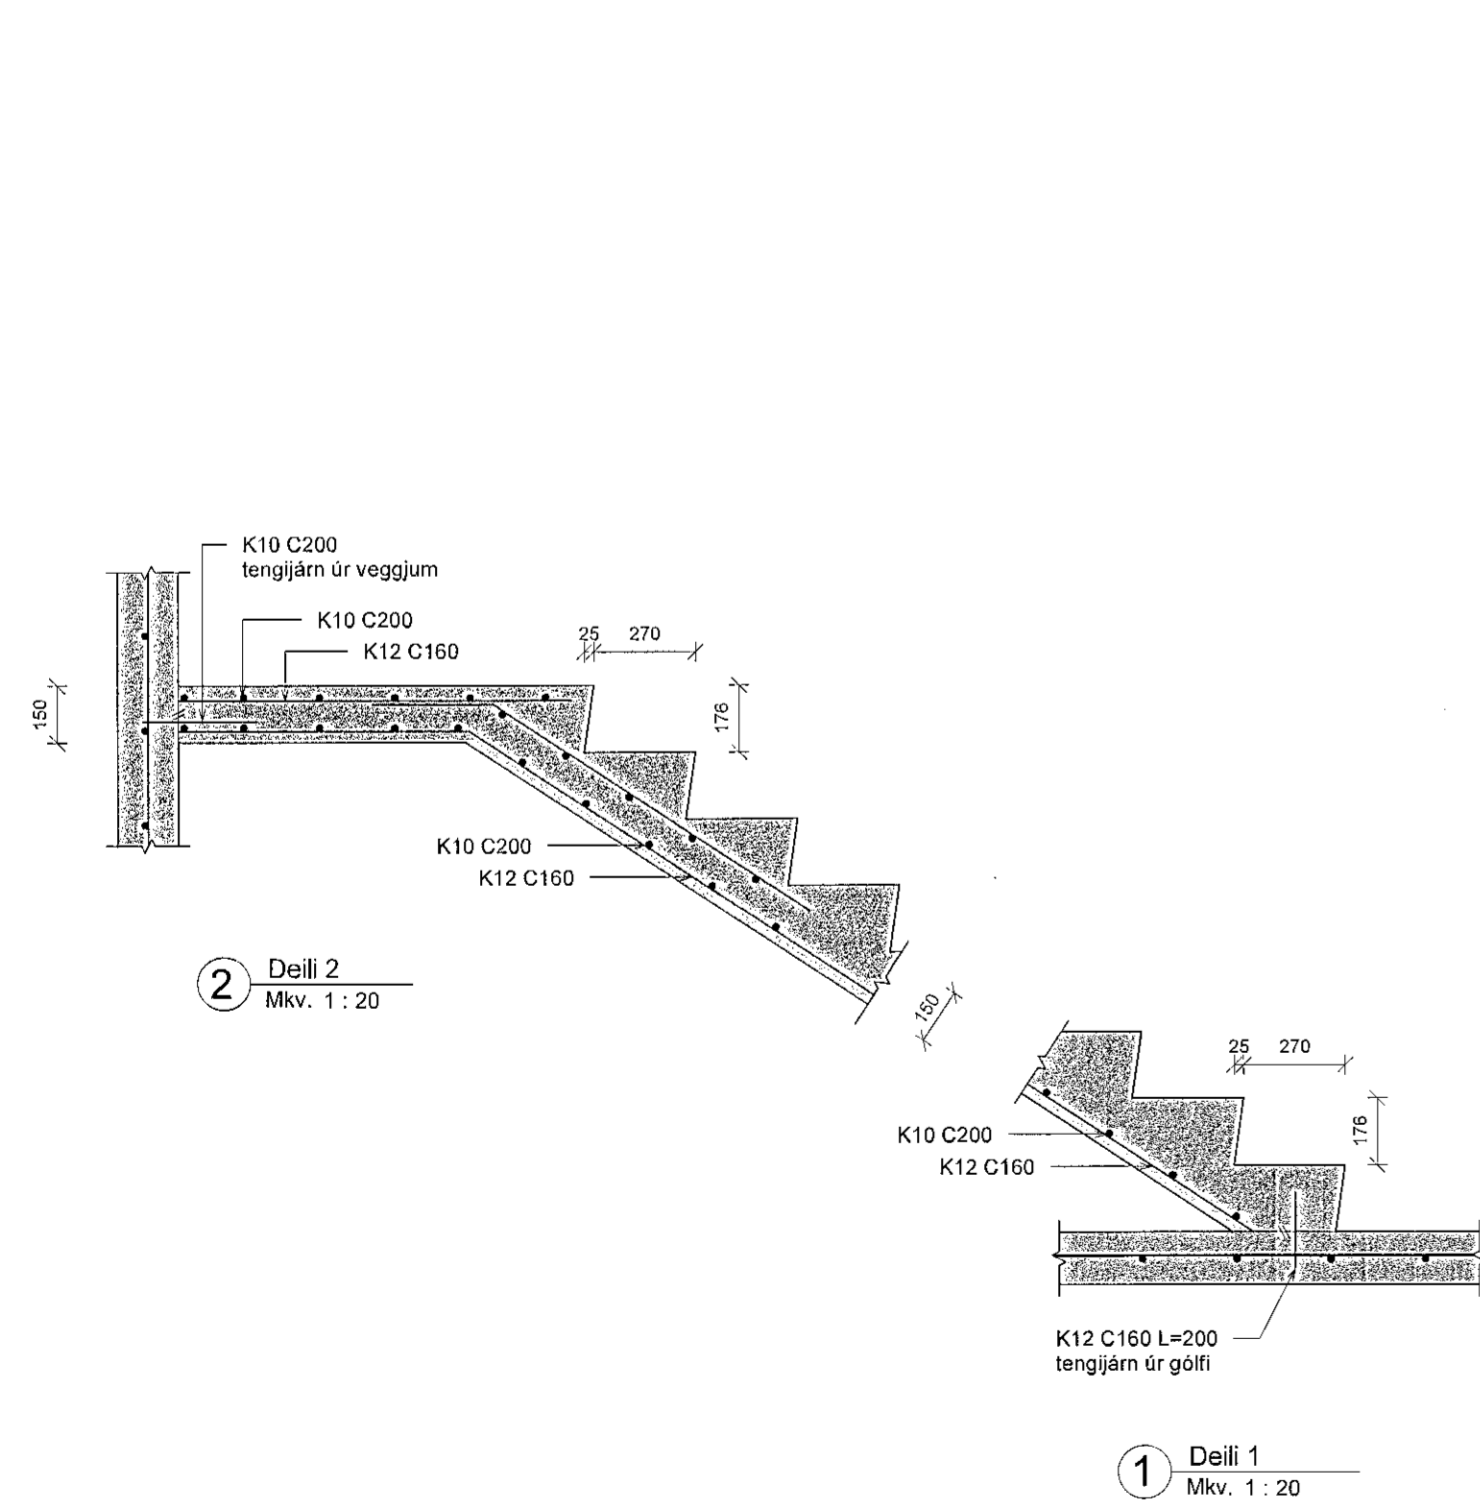


2 Deili 2  
 Mkv. 1:20

3 Deili 3  
 Mkv. 1:20

1 Deili 1  
 Mkv. 1:20

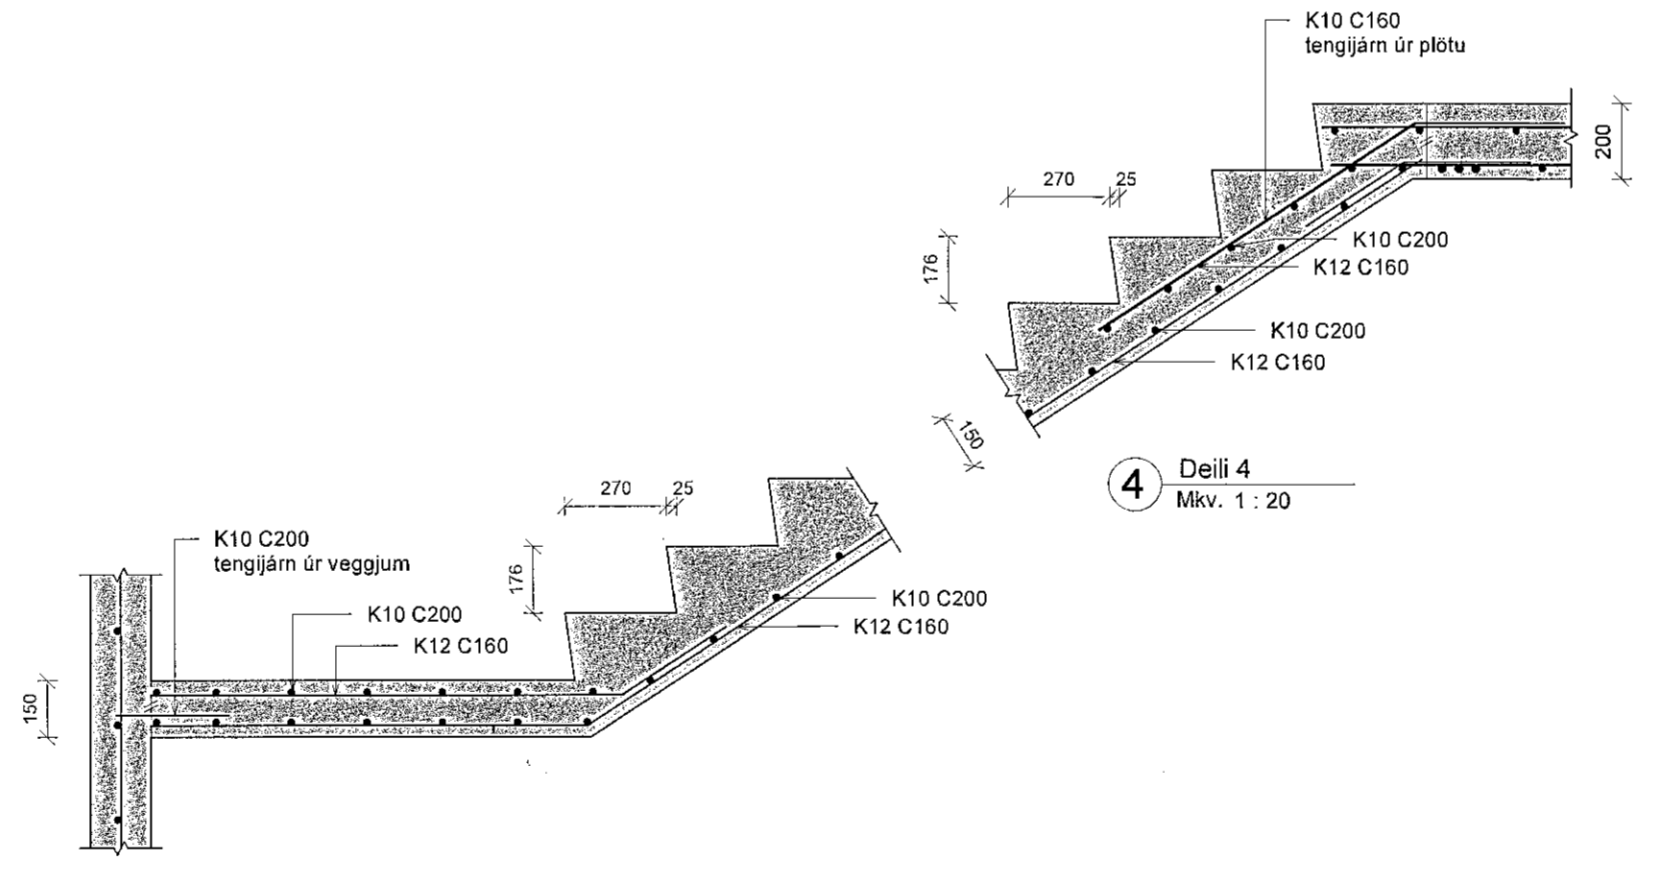

4 Deili 4  
 Mkv. 1:20

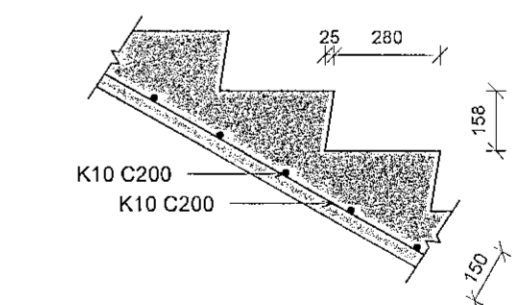

5 Deili 5  
 Mkv. 1:20

Ingvar Gýgjar Sigurðarson	
Vígurind 22 550 Sauðárkrúkur Netfang: igg84@simnet.is Sími 868-5052	
Teknað:	Alþingismáður / hönnuður / hönnunarstjóri
IGS. / ÞEP.	Ingvar G. Sigurðarson
Umséð fyrir:	Ingvar Gýgjar Sigurðarson kt. 020884-3639
Leigutaka löðar	
Verkskipti:	
Möbergsskarð 1-3	Verkskipti númer: 3061
Vegggjamyndir V13 - V14 og snið	Bláskráð: A1
Mástavirði: 1:50, 1:20	Tekningarnúmer: B108
Útgáfudagur: 30. júl. 2019	Útgáfuráðgjafi: Frumgerð
Útgáfa númer: 1	Frumgerð
Tekningaárið: 2019	Premsdagur: 30. júl. 2019
3061B Möbergsskarð 1-3.rvt	