




1 Veggur V1
Mkv. 1 : 50

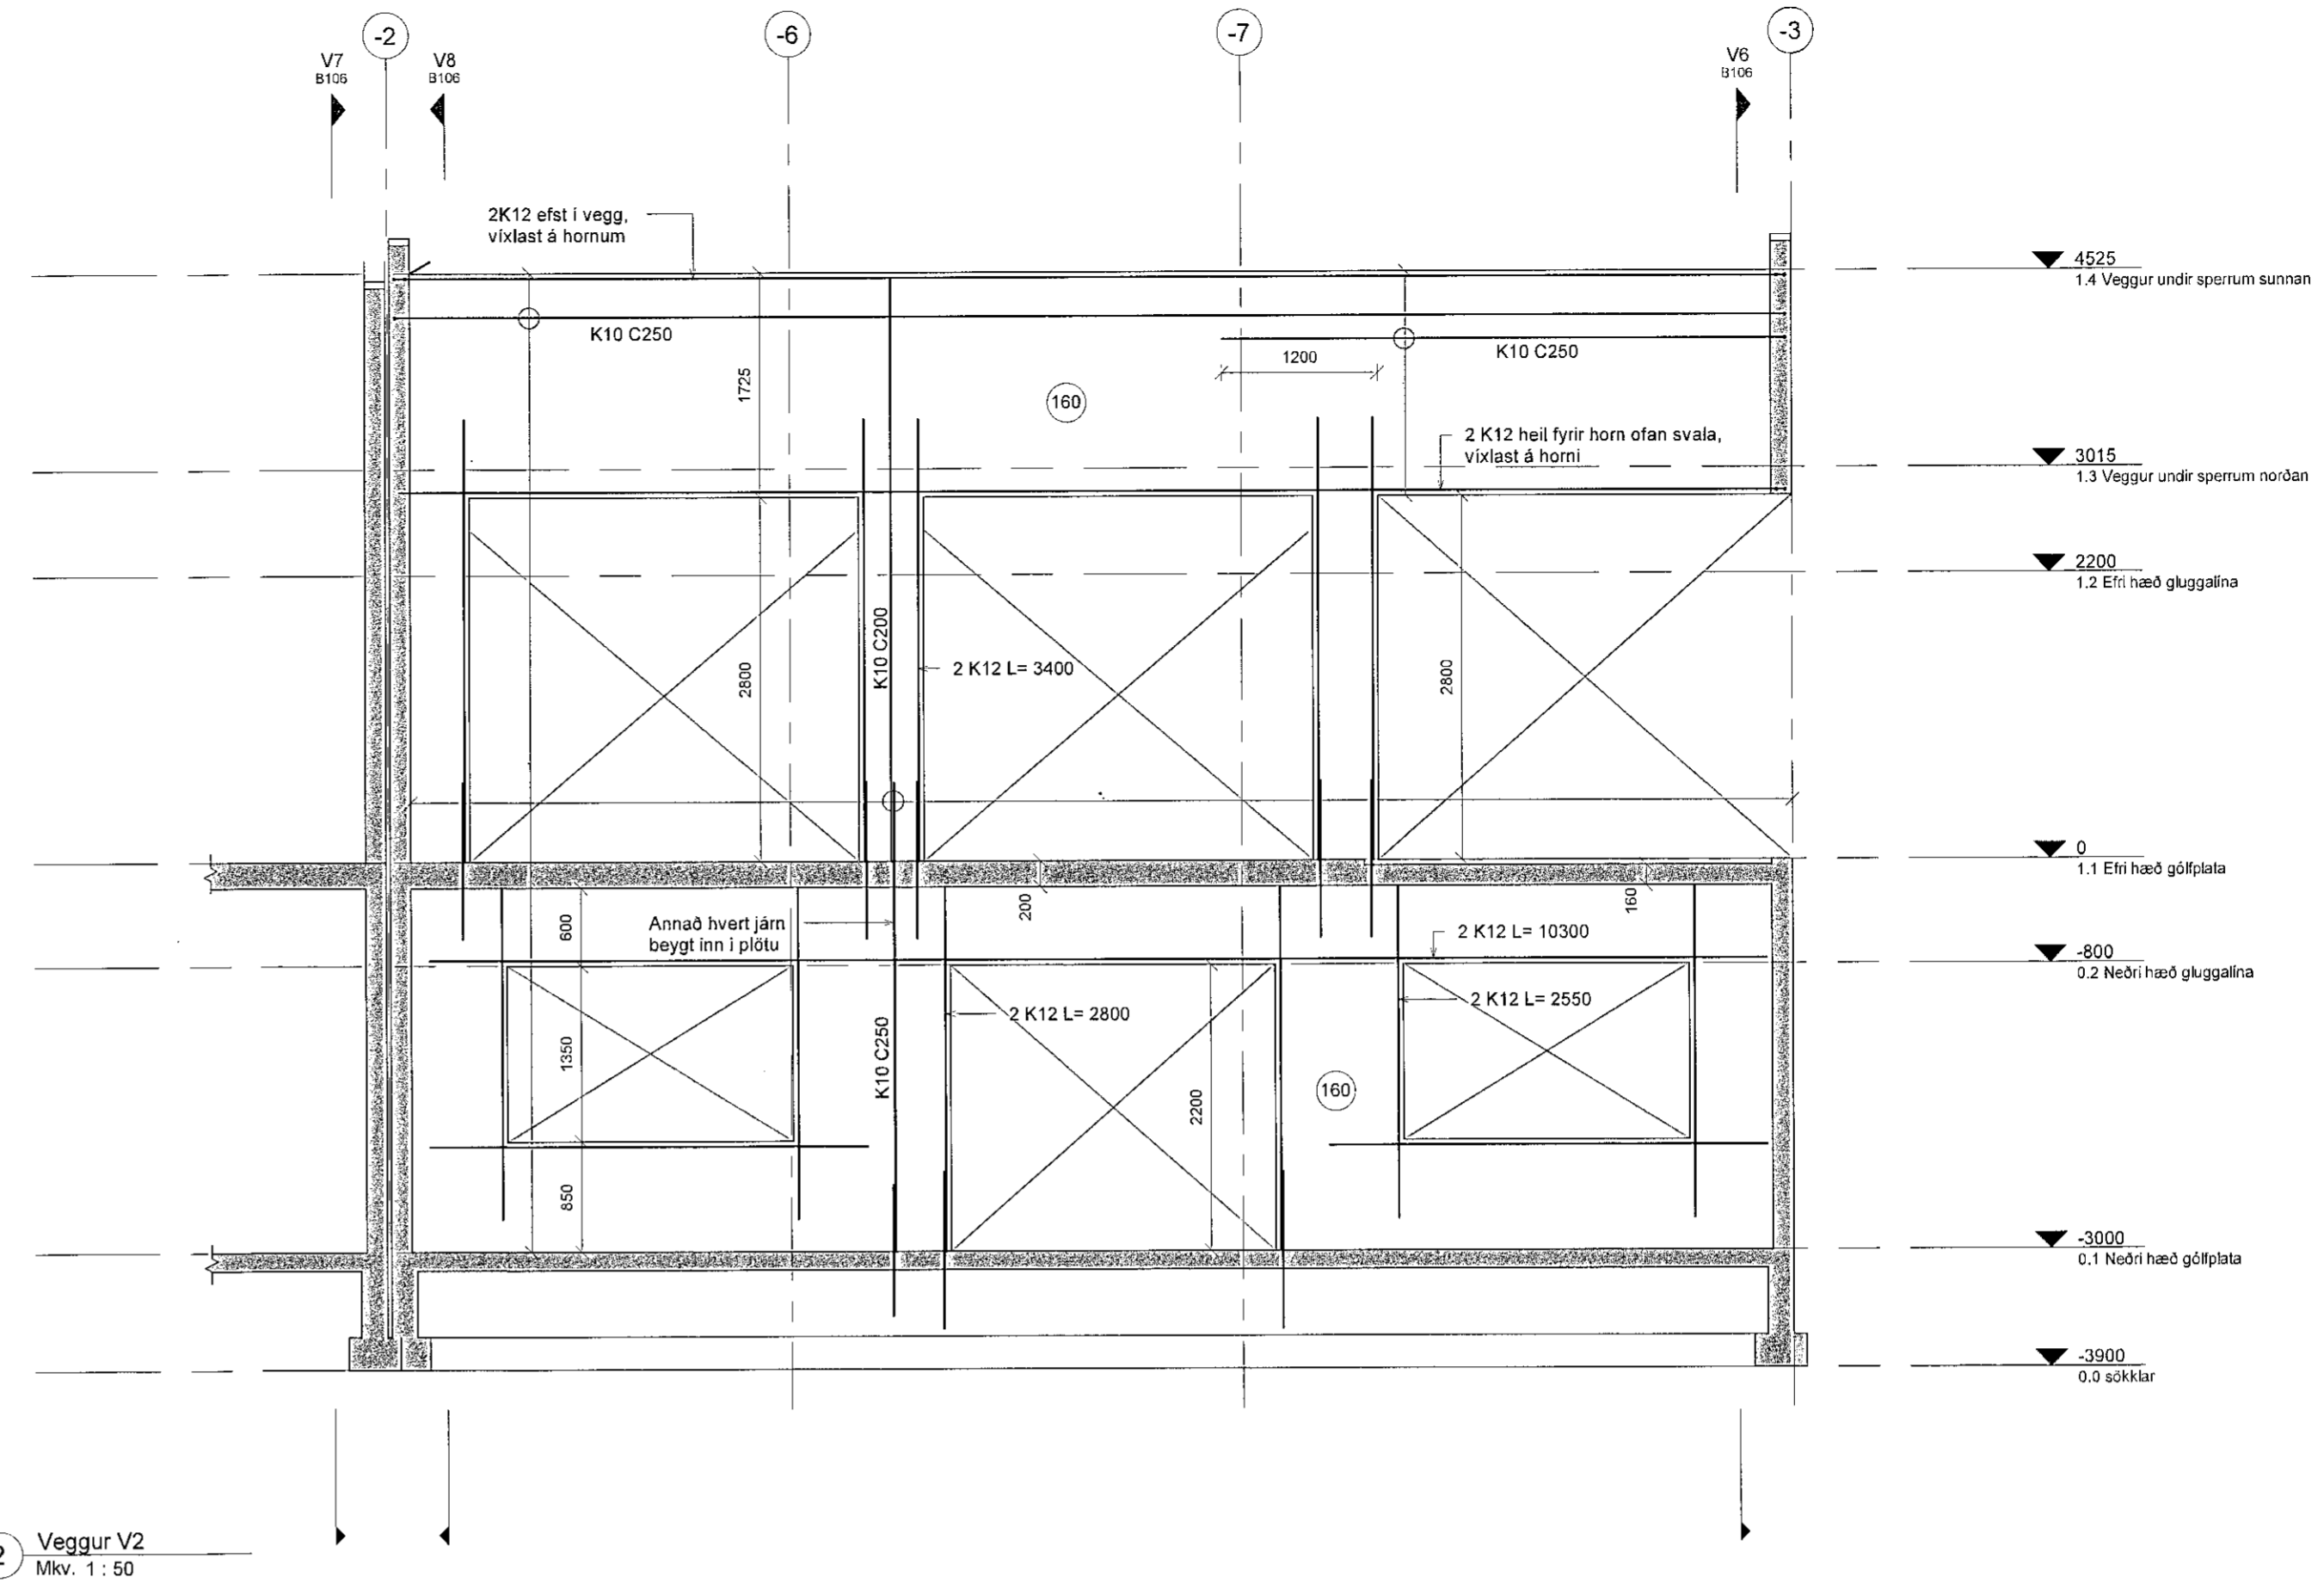

2 Veggur V2
Mkv. 1 : 50

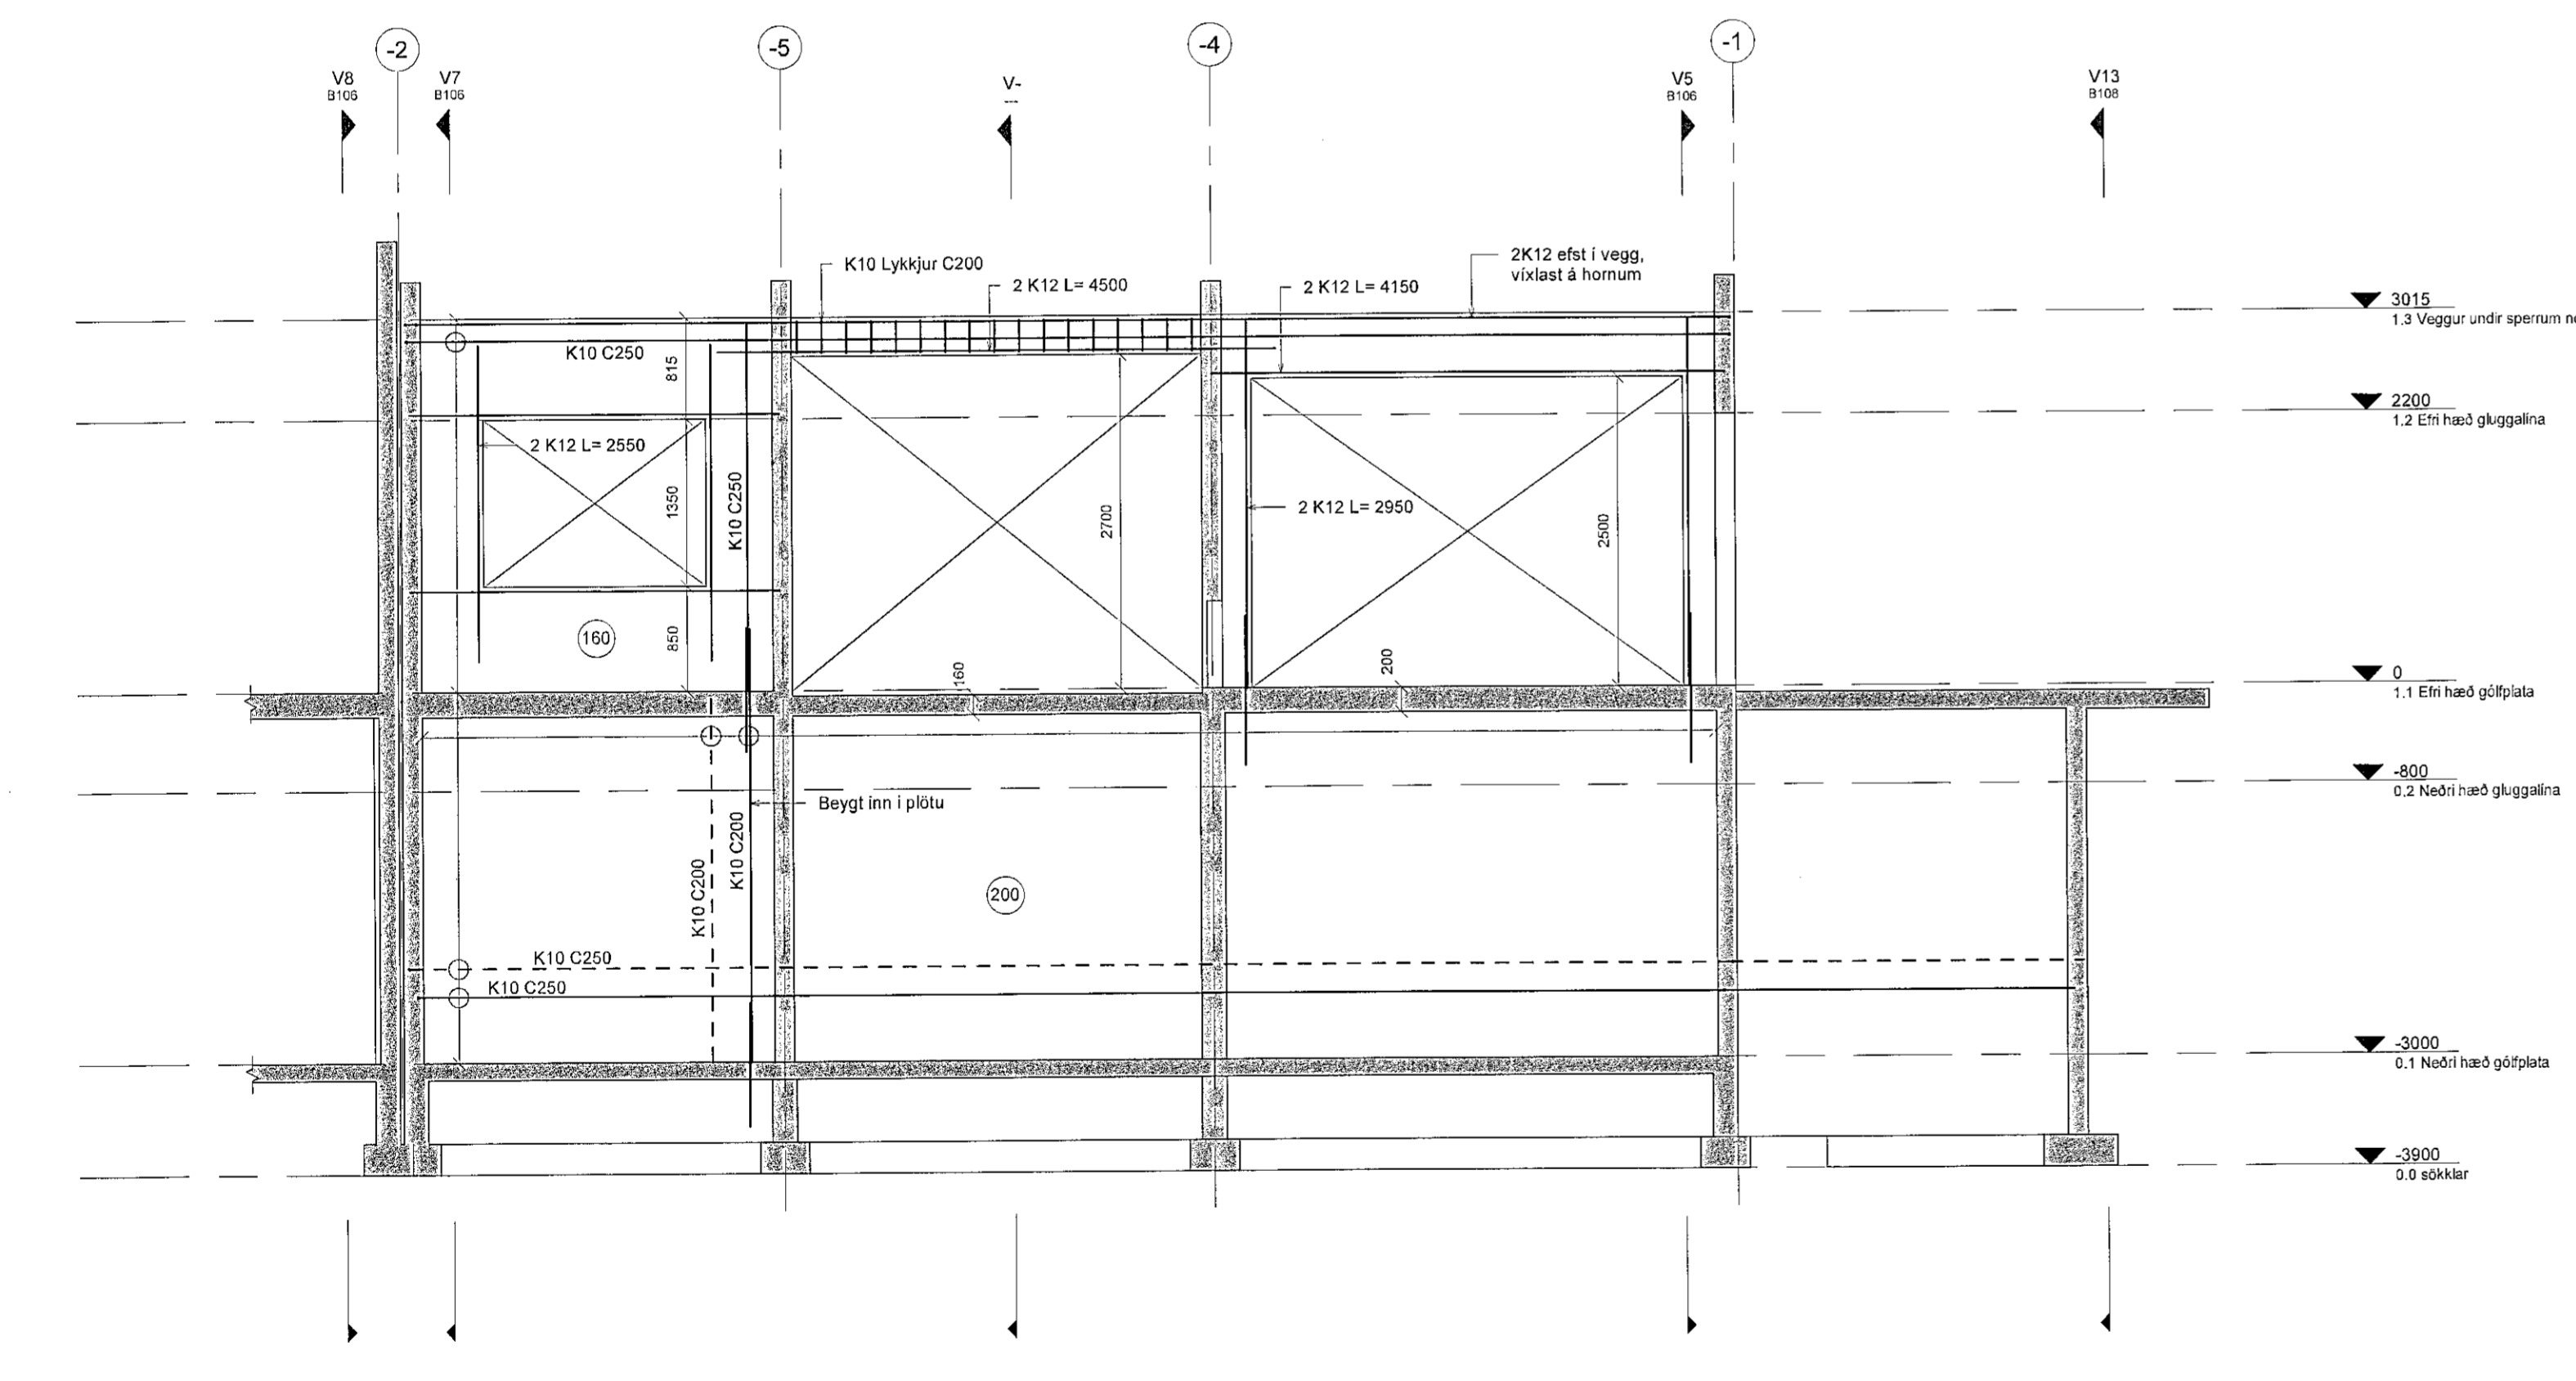

3 Veggur V3
Mkv. 1 : 50

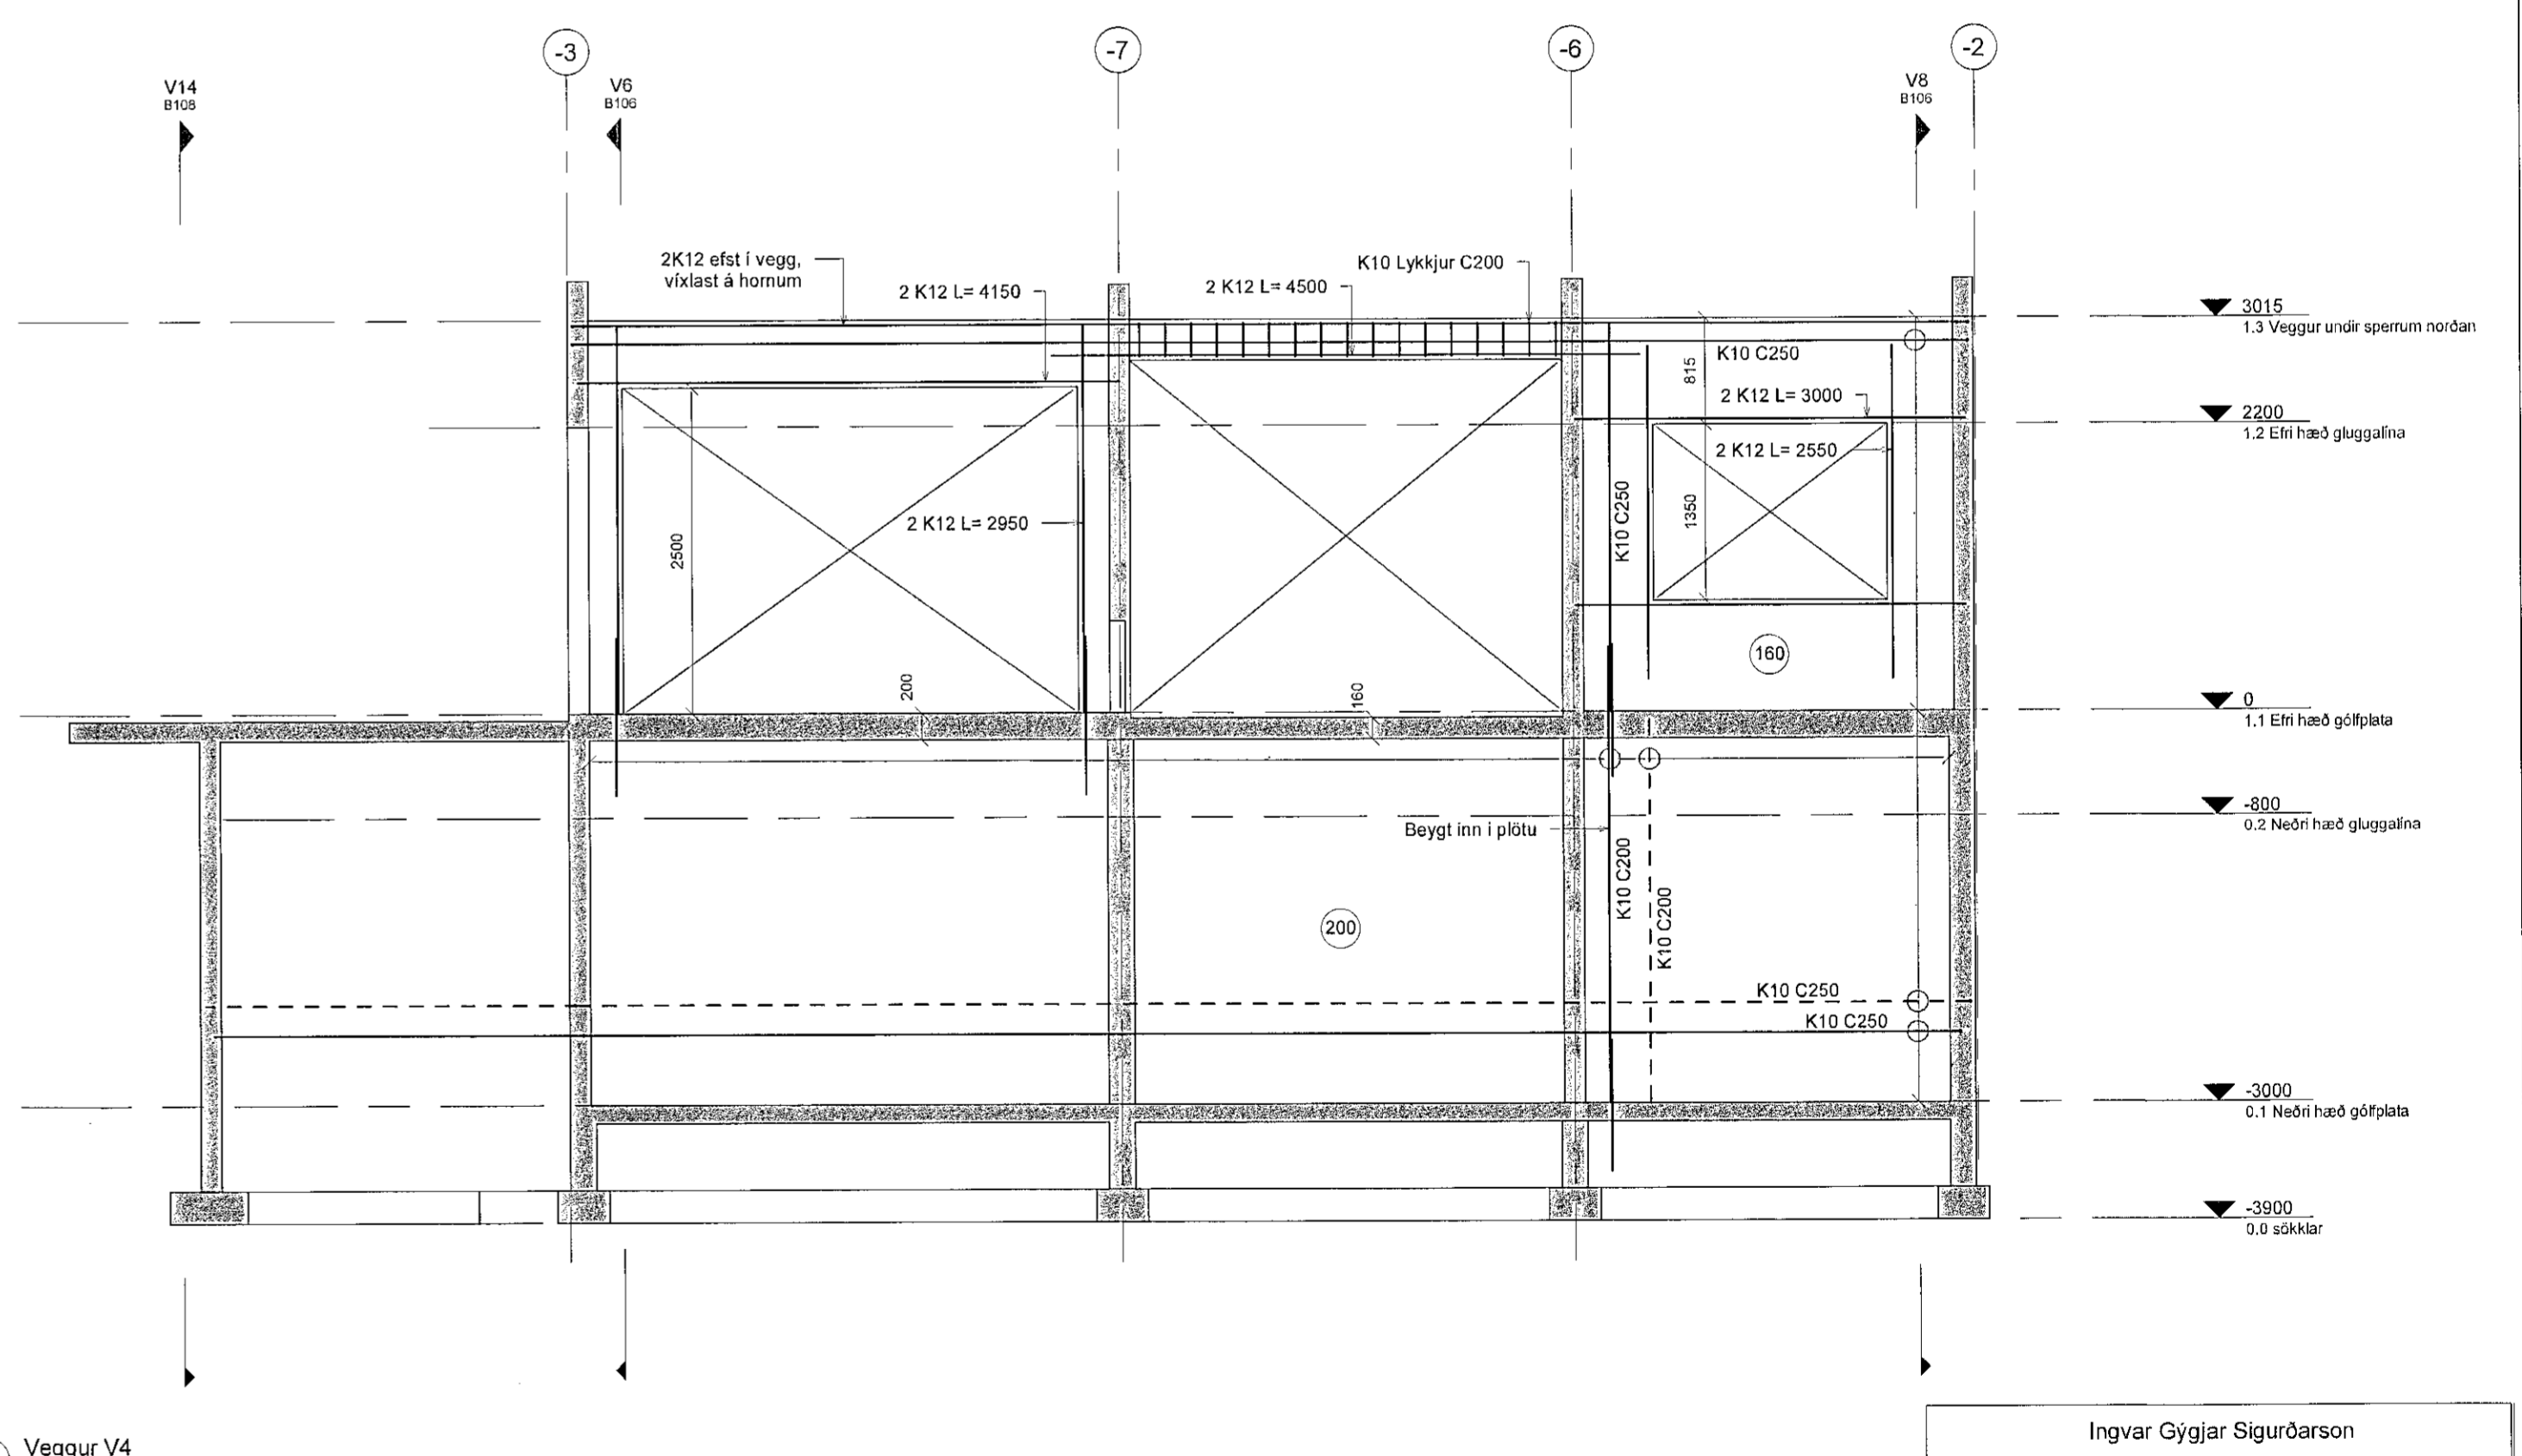

4 Veggur V4
Mkv. 1 : 50

Ingvar Gýgjar Sigurðarson
Vidargrund 22 550 Sauðárkrúkur
Netfang: igs84@simnet.is
Sími 868-5052

Teknað: Ábyrgðarmaður / hönnuður / hönnunarskipari
IGS. / bEP. *Sigurður Steinar Jónsson*
Útveitt fyrir: Ingvar Gýgjar Sigurðarson
Leigutaka lóðar Ingvar Gýgjar Sigurðarson K1.020884-3632

Verkefni: Möbergsskarð 1-3
Verðnúmer: 3061
Veggnúmer: Veggjamyndir V1 - V4
Tefningarnúmer: 1:50
Blástarar: A1
Málsvæði: B105
Útgáfudagur: 30. júl. 2019
Útsafnúmer: Frumgerð / breyting: 1
Frumgerð
Tefningarnúmer: 3061B Möbergsskarð 1-3.rvt
Prentaður: 30. júl. 2019

