




5 Veggur V5
Mkv. 1 : 50

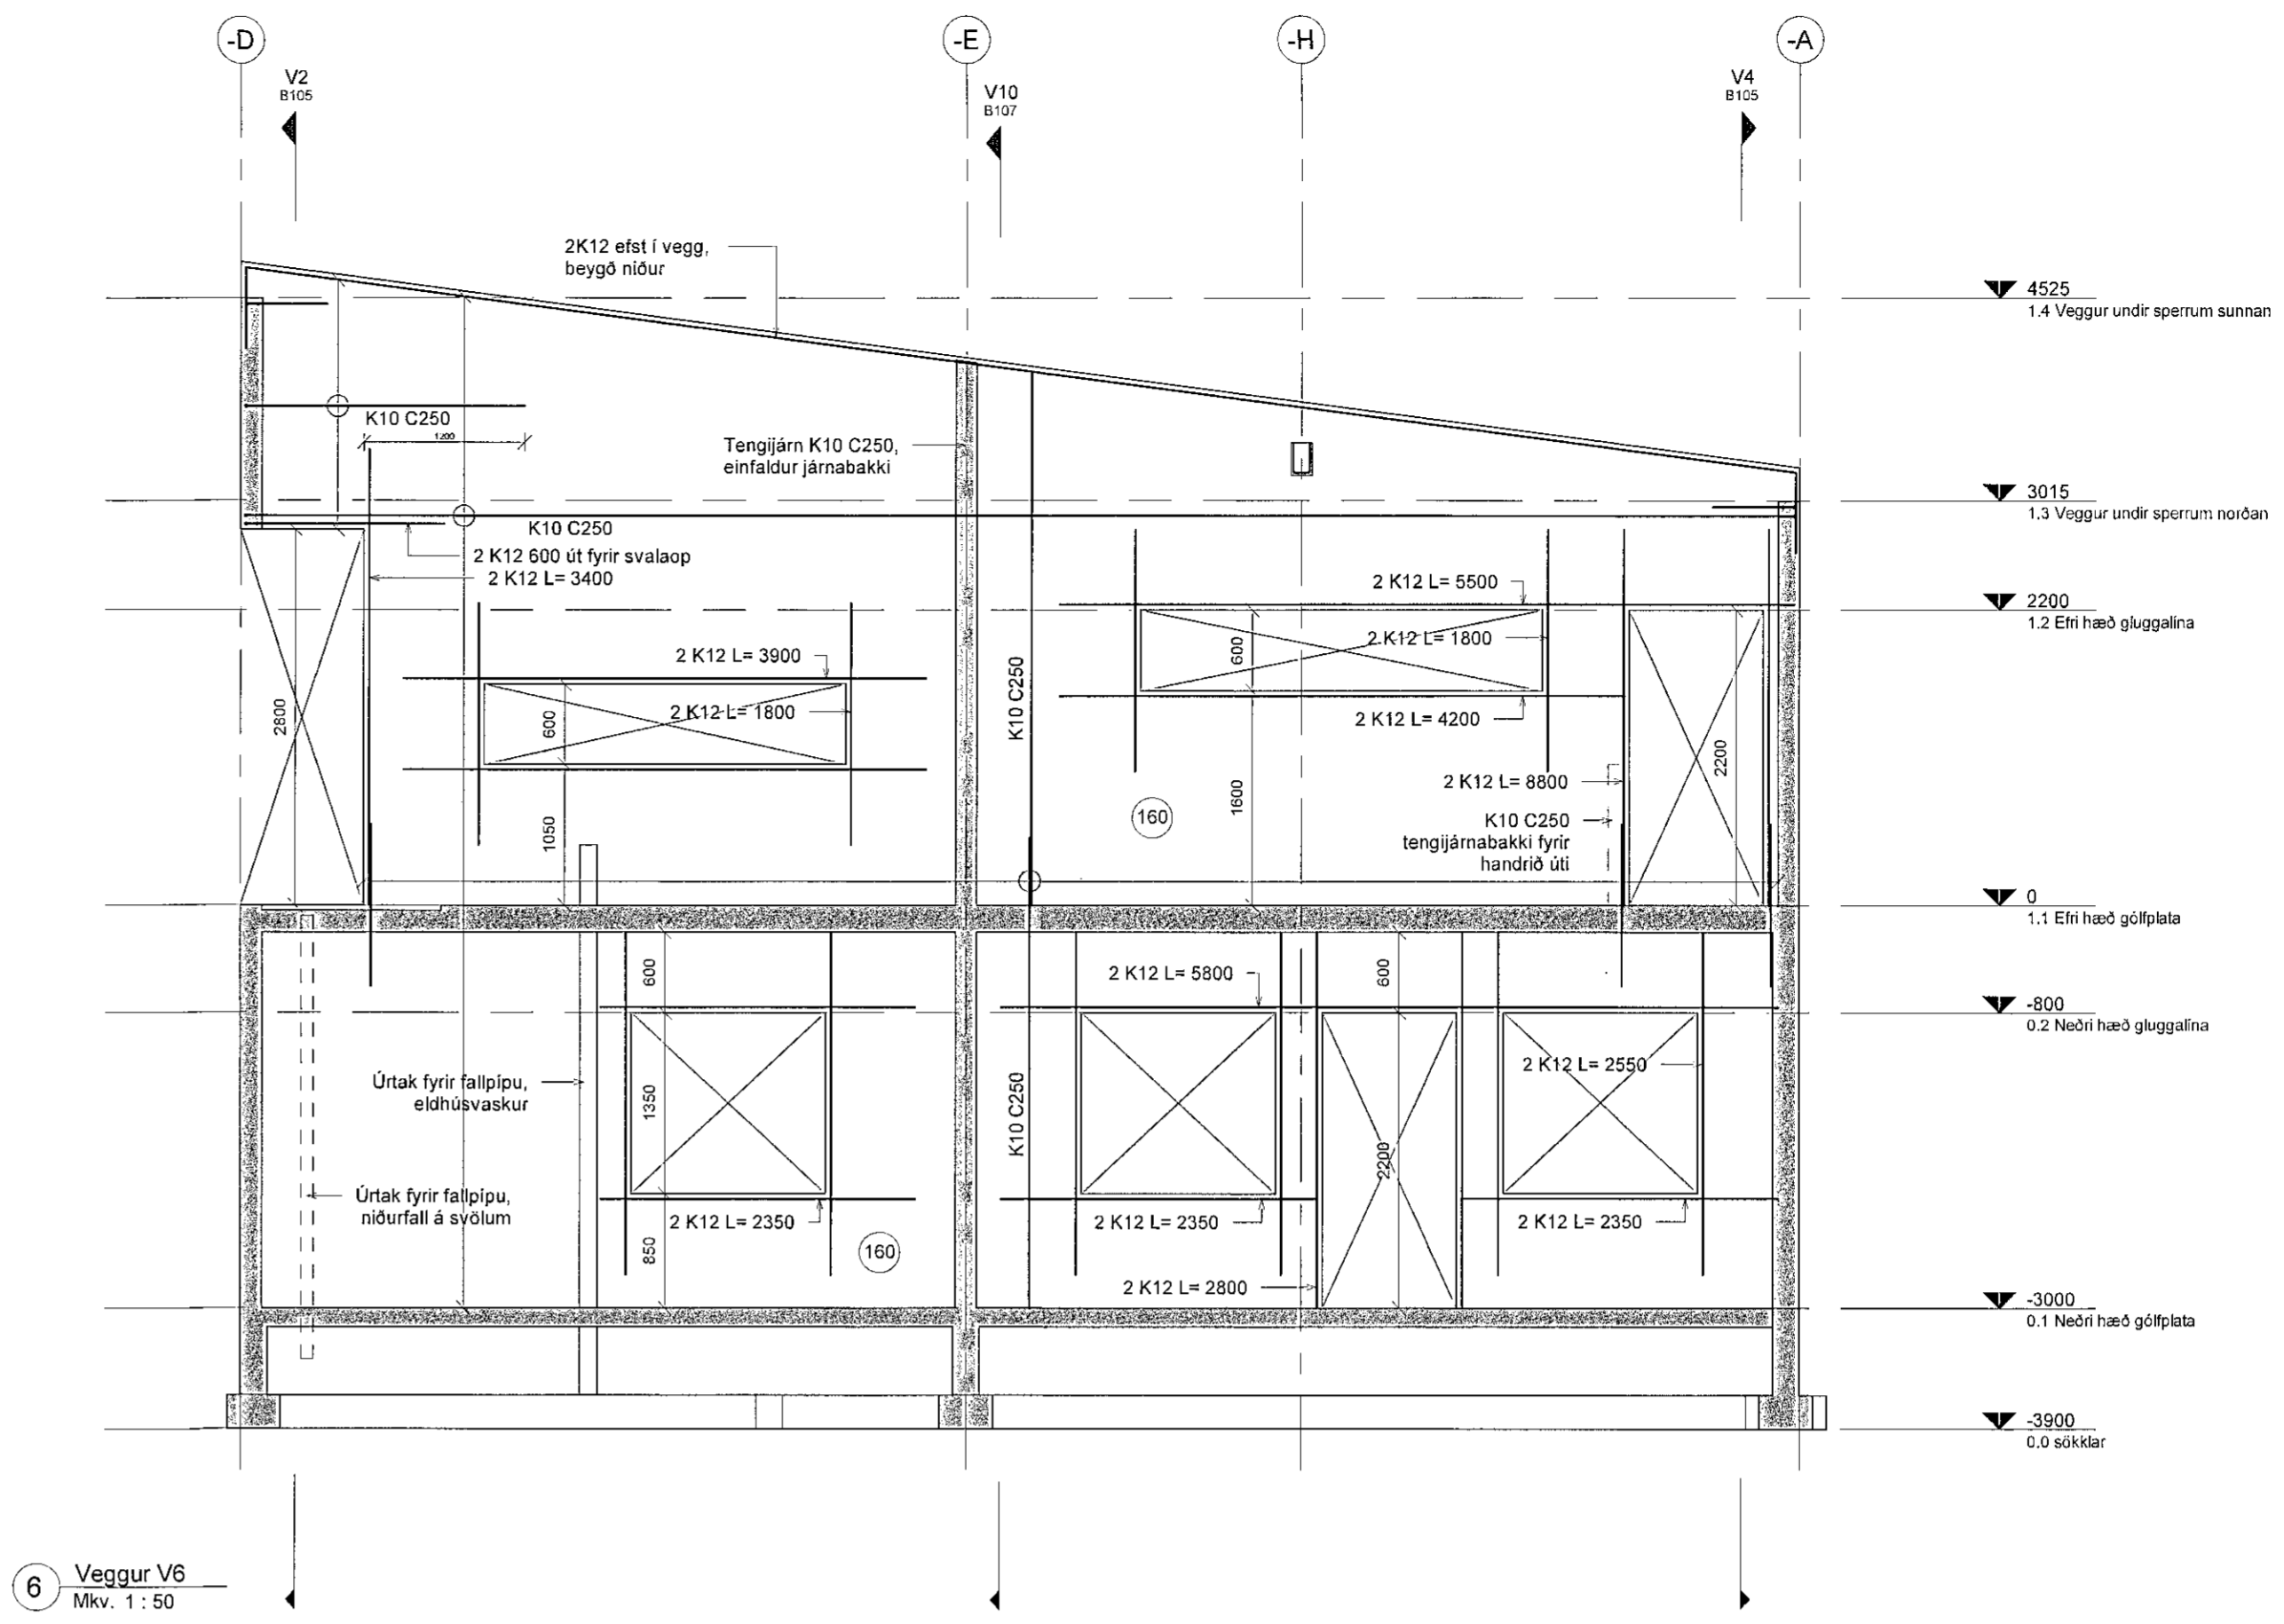

6 Veggur V6
Mkv. 1 : 50

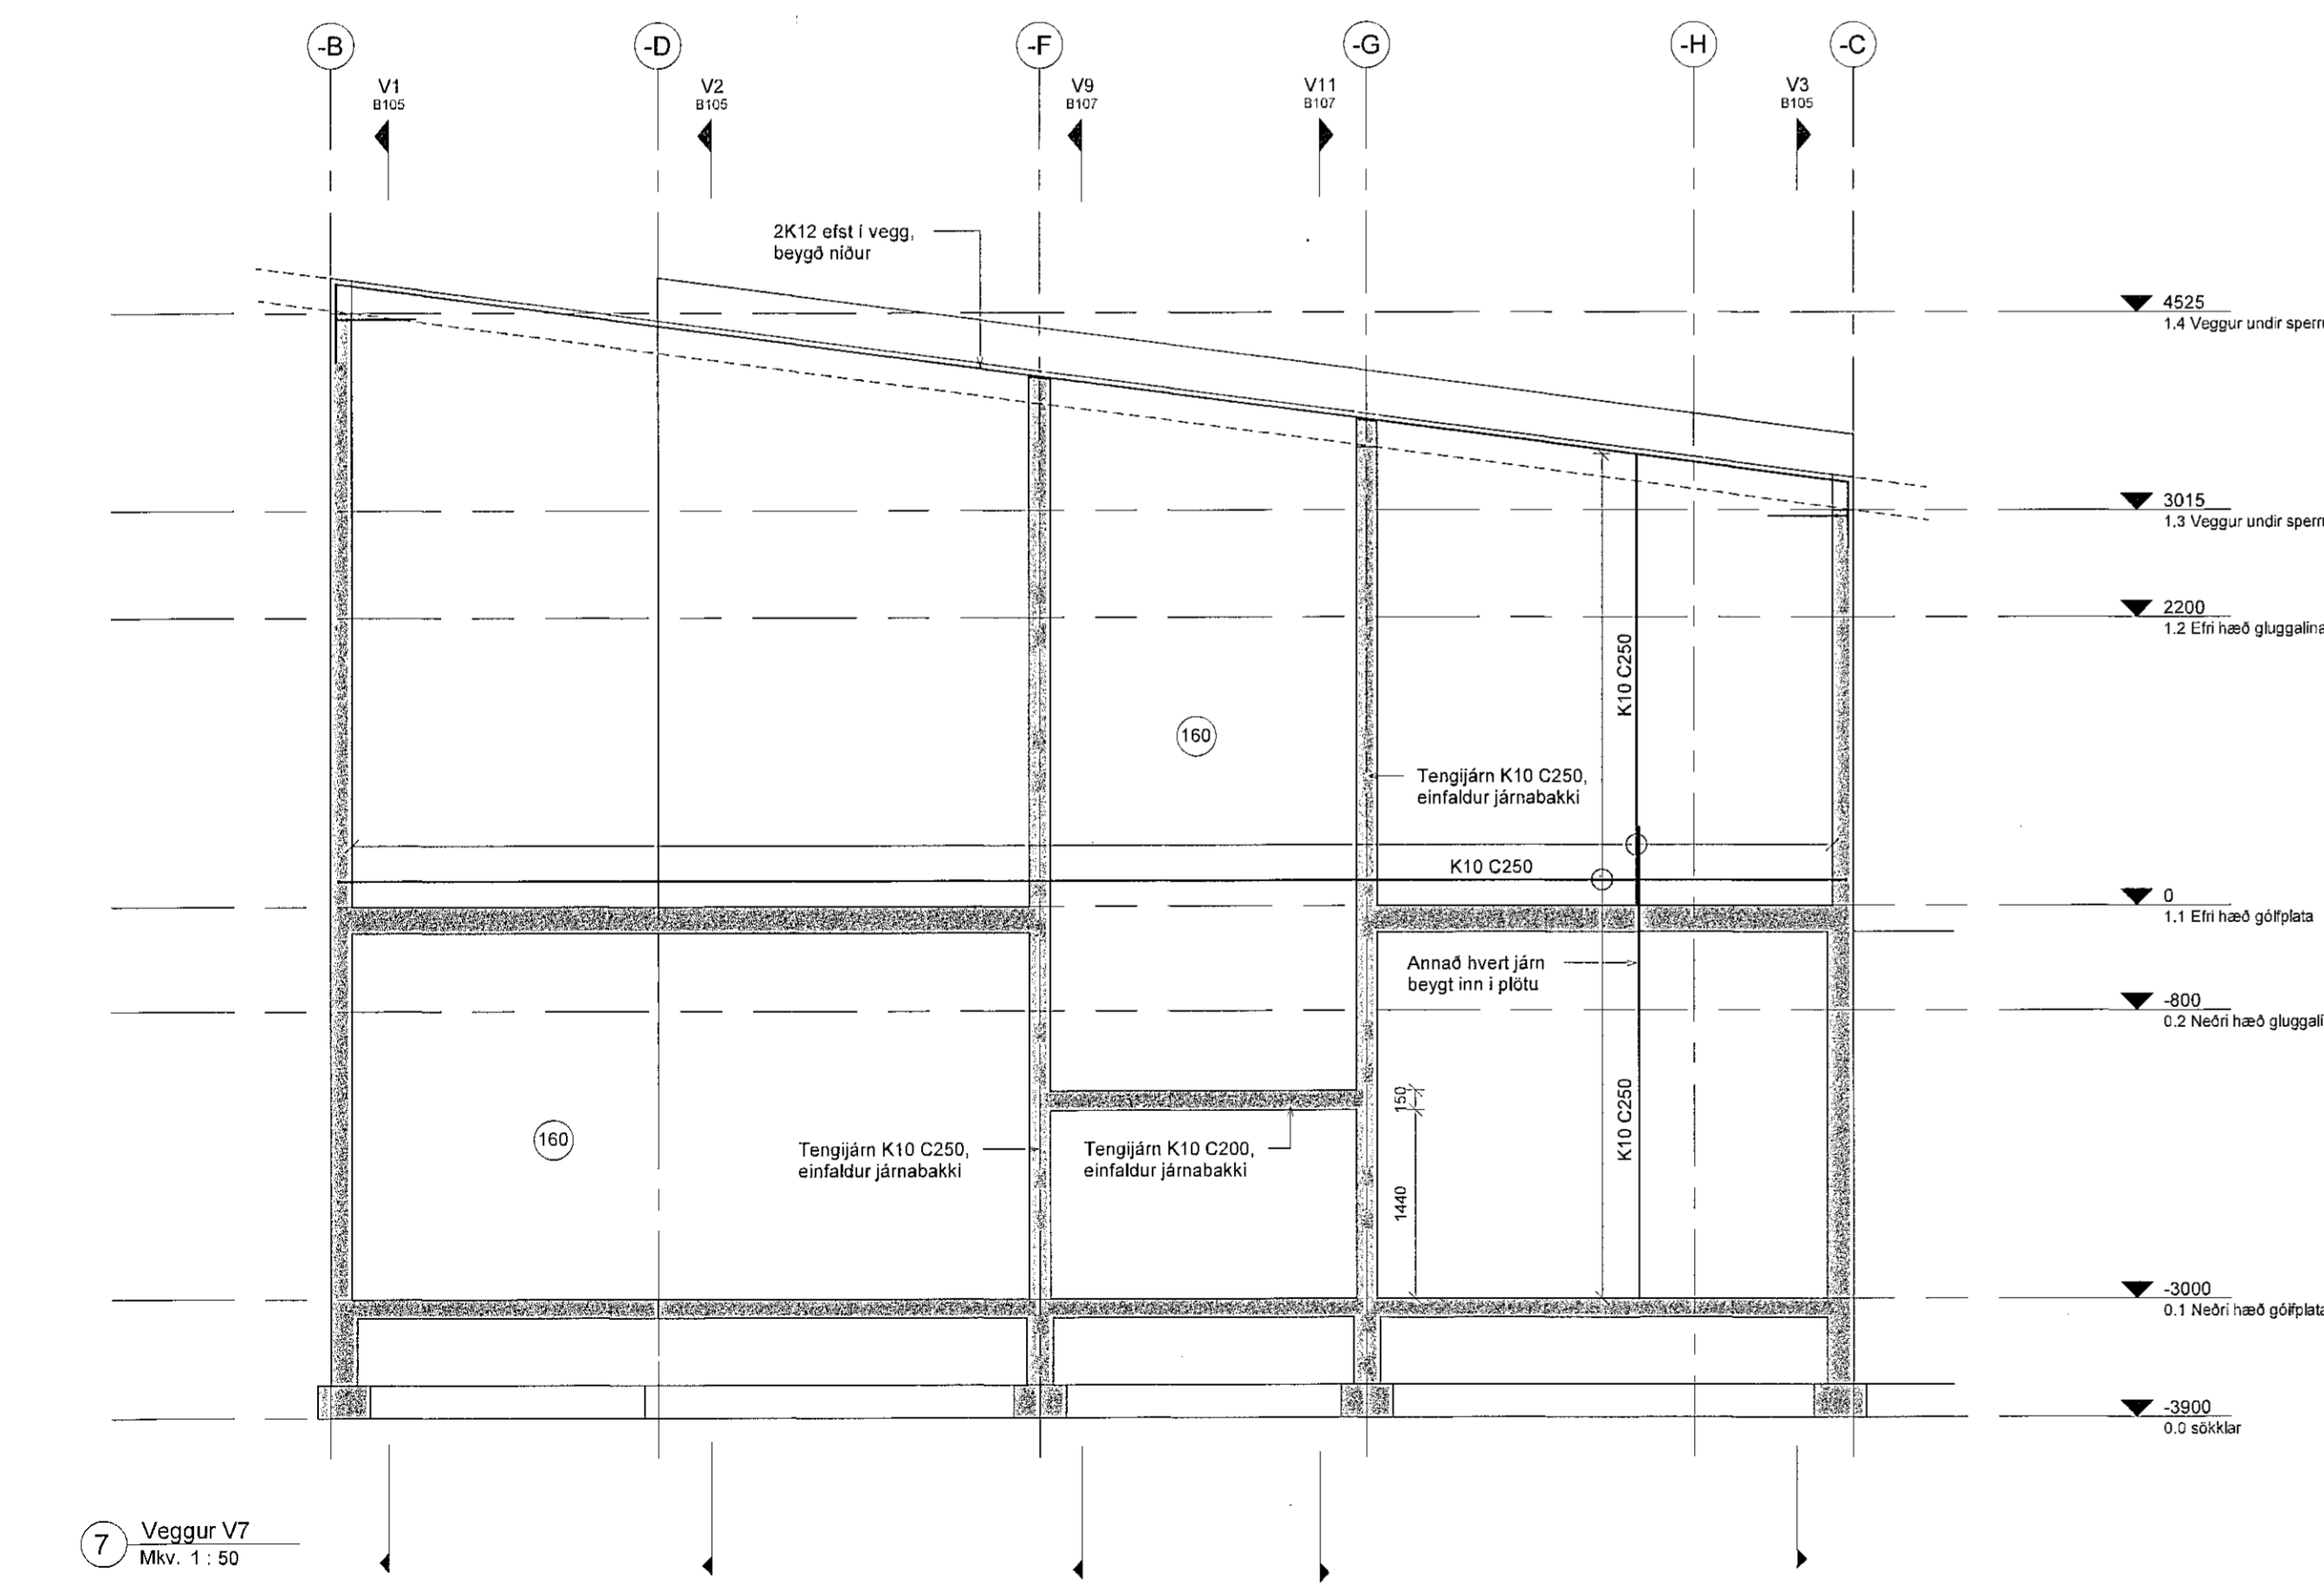

7 Veggur V7
Mkv. 1 : 50

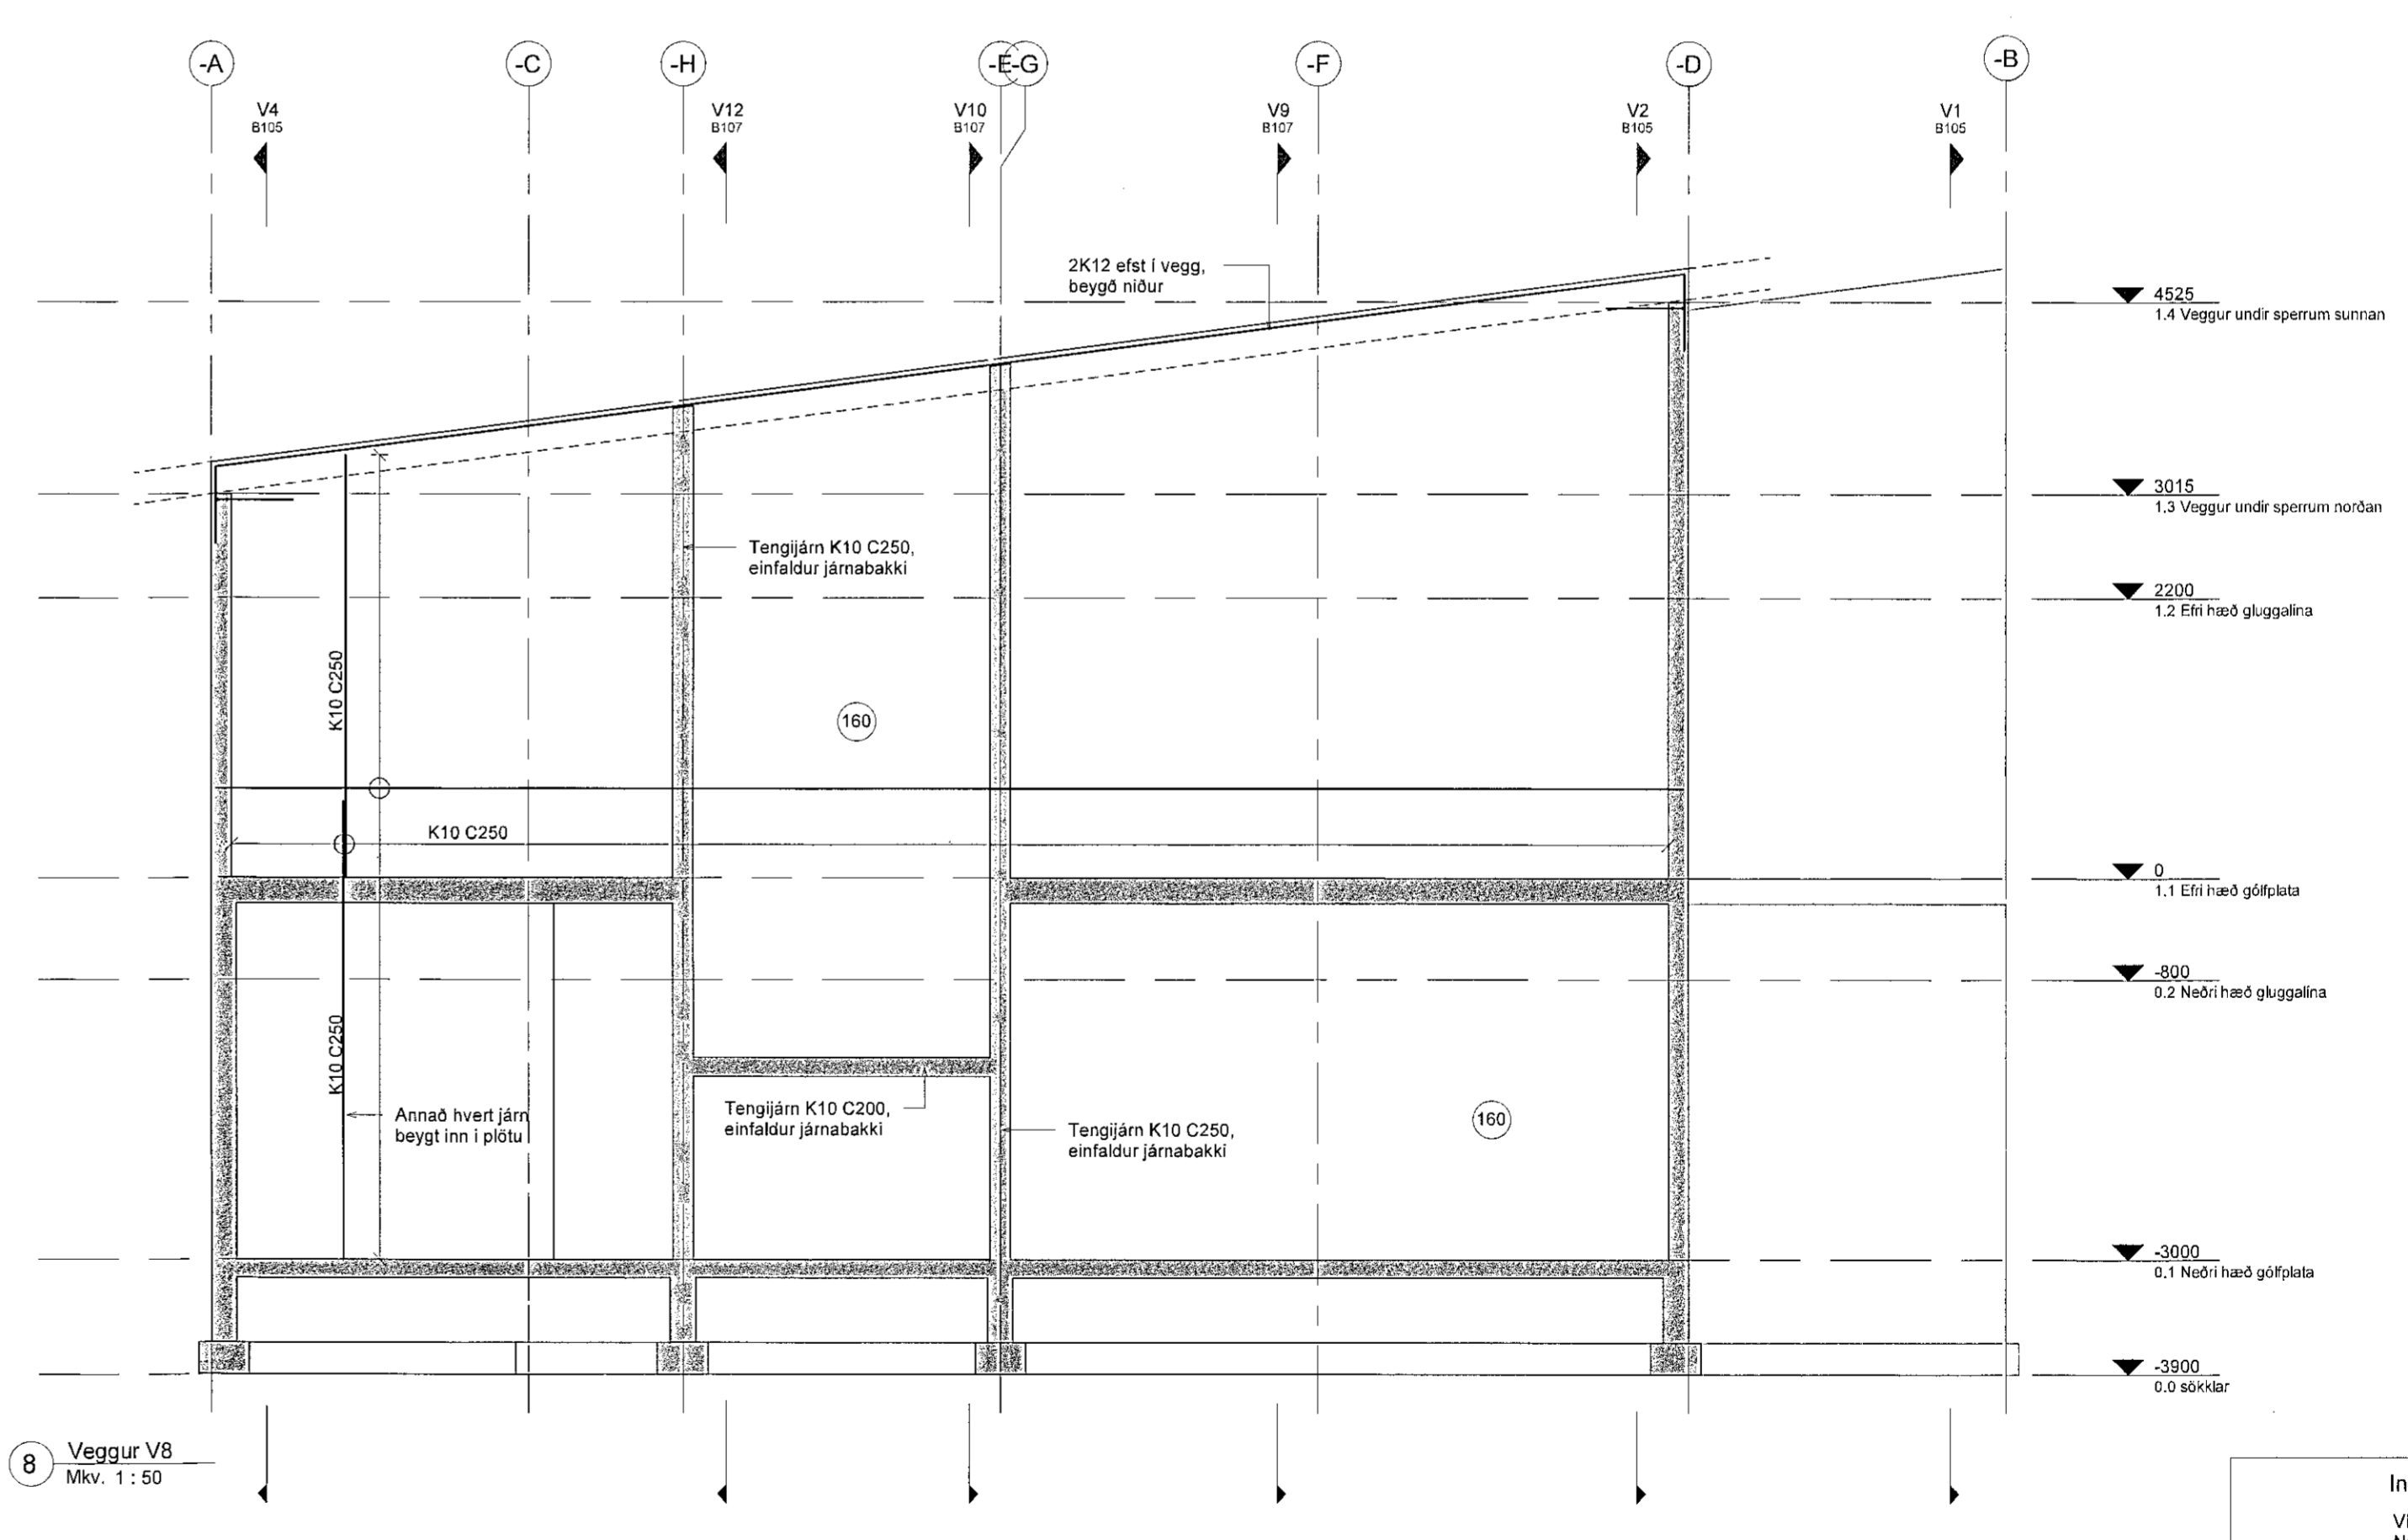

8 Veggur V8
Mkv. 1 : 50

| | |
|------------------------------|--|
| Ingvar Gýgjar Sigurðarson | |
| Vilgrúnd 22 550 Sauðárkrúkur | |
| Netfang: igs84@simnet.is | |
| Sími 868-5052 | |
| Tekniábyggir: | IGS. / PEP. |
| Únndir höfund: | Ingvar G. Sigurðarson |
| Leigutaka löðar: | Ingvar Gýgjar Sigurðarson kt. 02084-3632 |
| Verkefni: | Möbergsskarð 1-3 |
| Verkefni: | Veggjamyndir V5 - V8 |
| Málsvæði: | 1:50 |
| Útgáfudagur: | 30. júl. 2019 |
| Útgáfa númer: | 1 |
| Frumbreyting: | Frumgerð |
| Tekniábyggir: | 3061B Möbergsskarð 1-3.rvt |
| Verkefni númer: | 3061 |
| Tekningarnúmer: | A1 |
| Tekningarnúmer: | B106 |
| Prentadagur: | 30. júl. 2019 |

