




5 Veggur V5
Mkv. 1 : 50

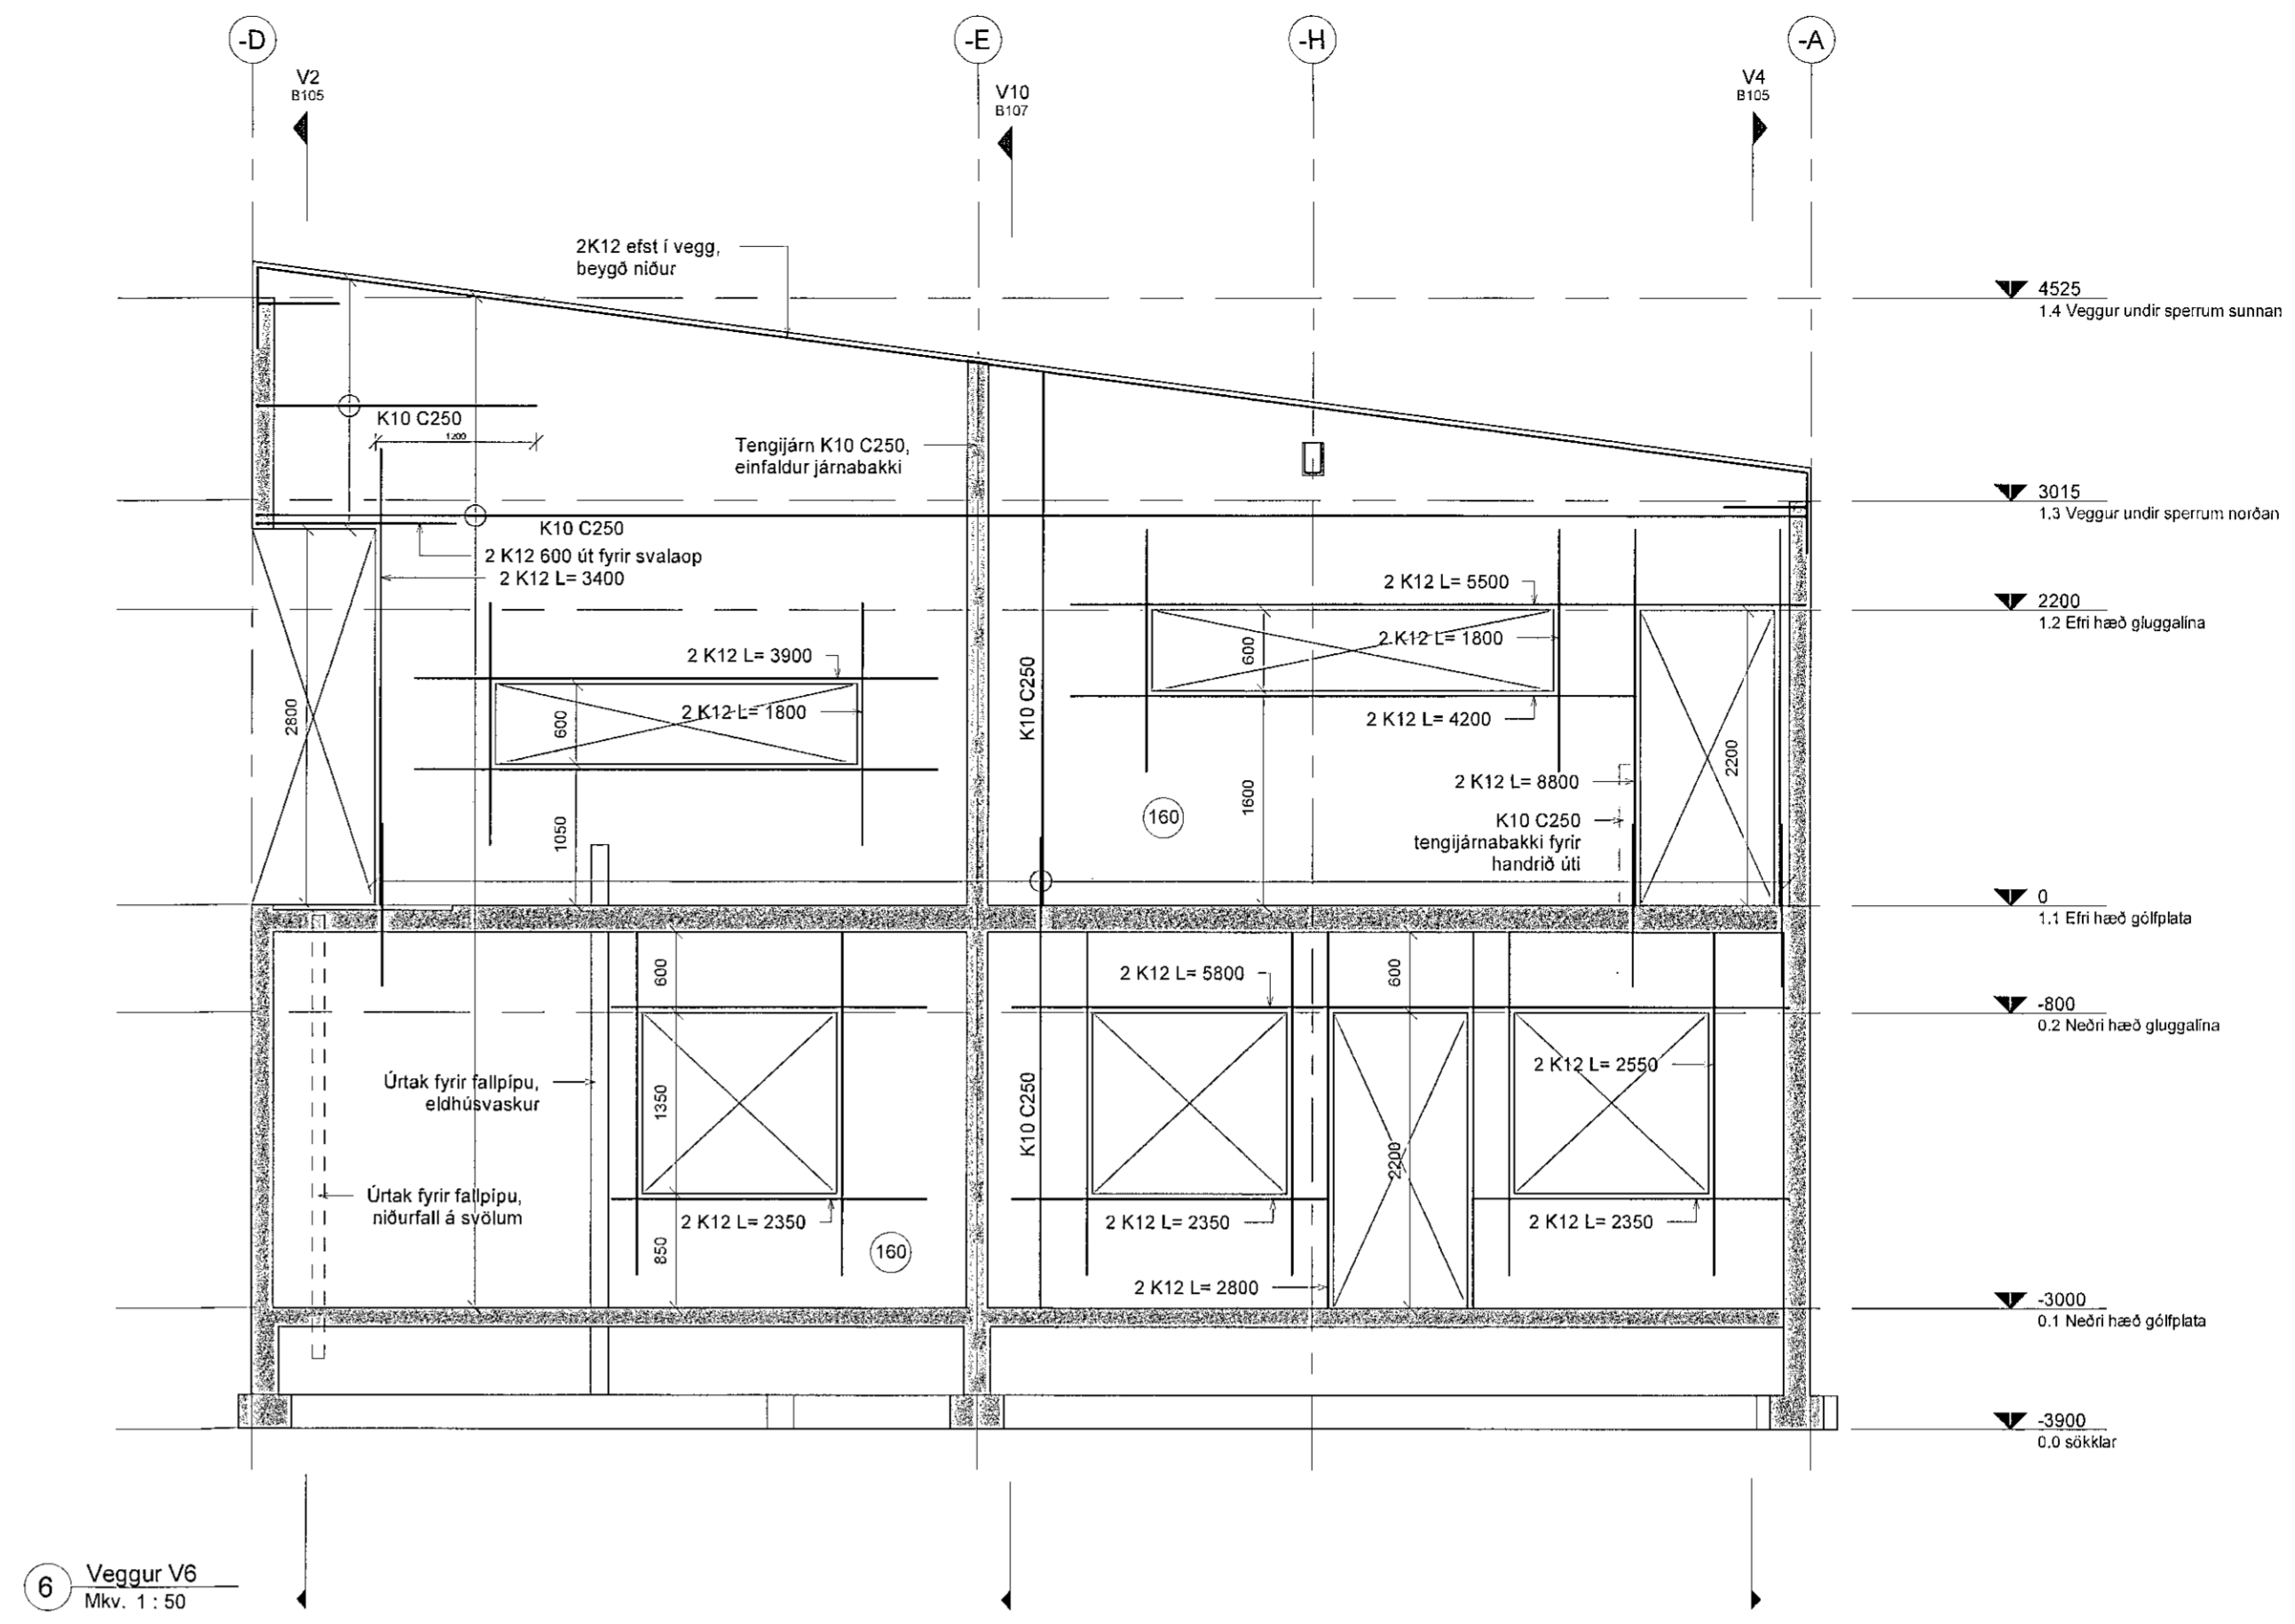

6 Veggur V6
Mkv. 1 : 50

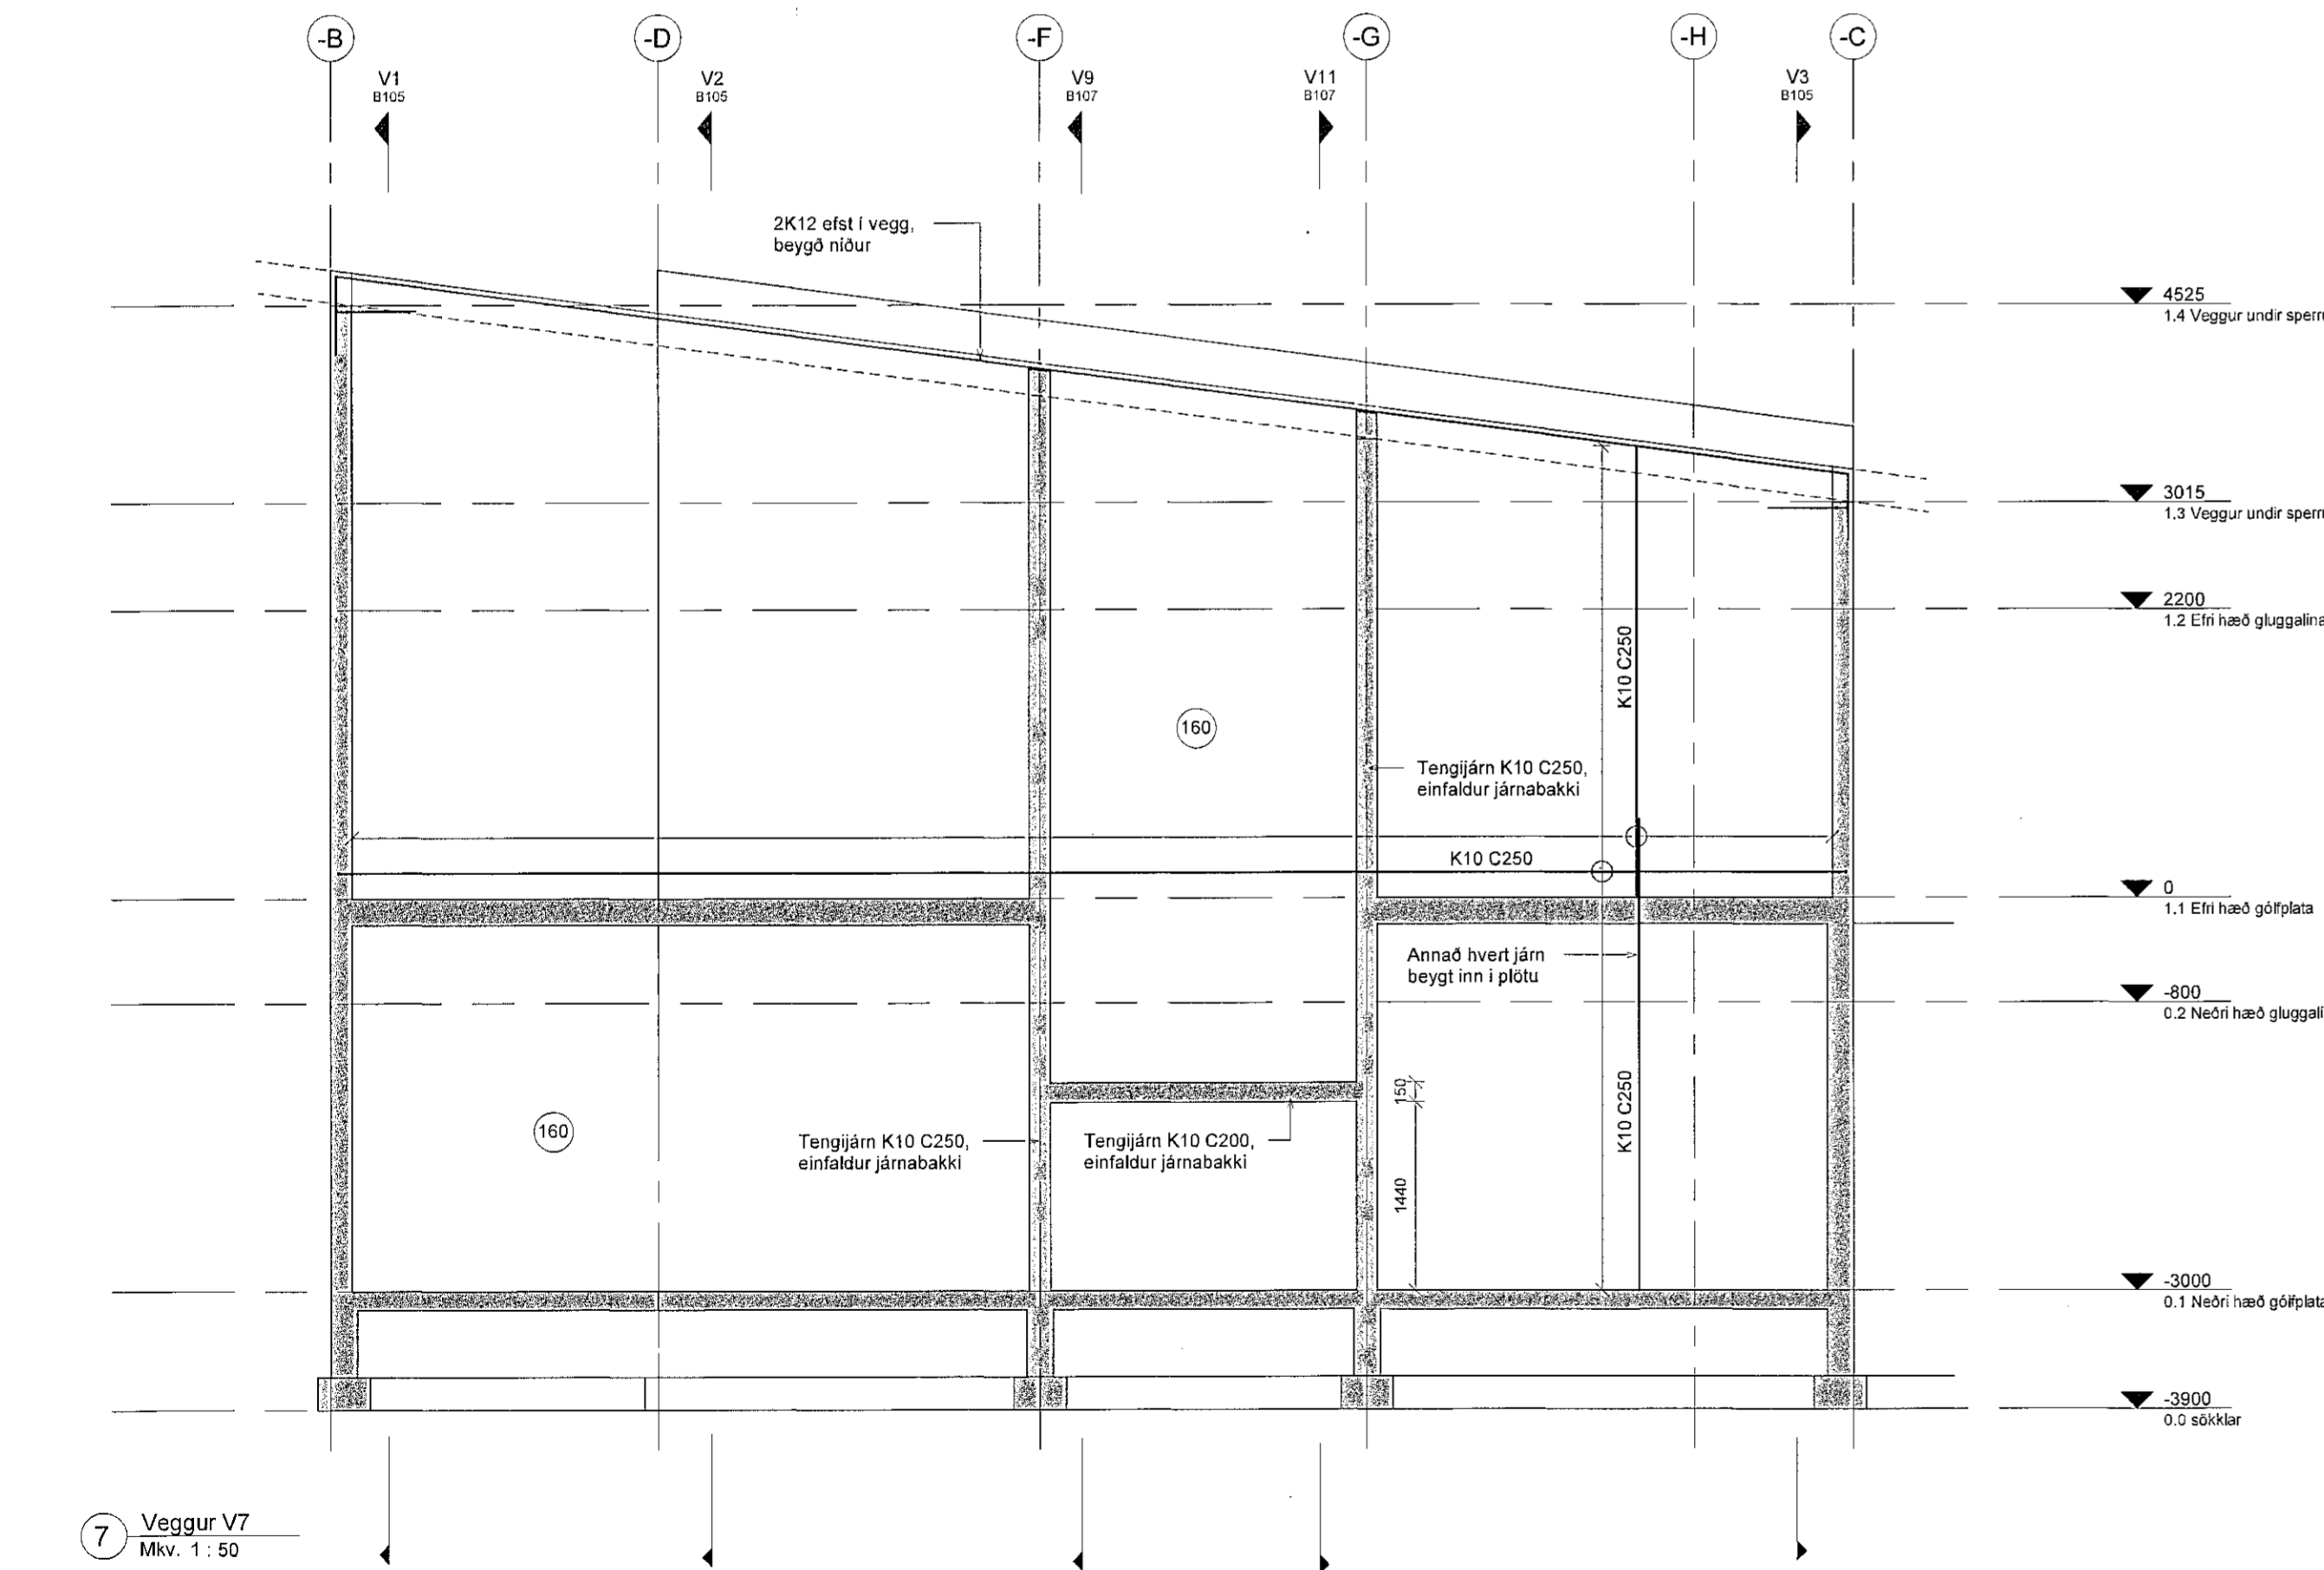

7 Veggur V7
Mkv. 1 : 50

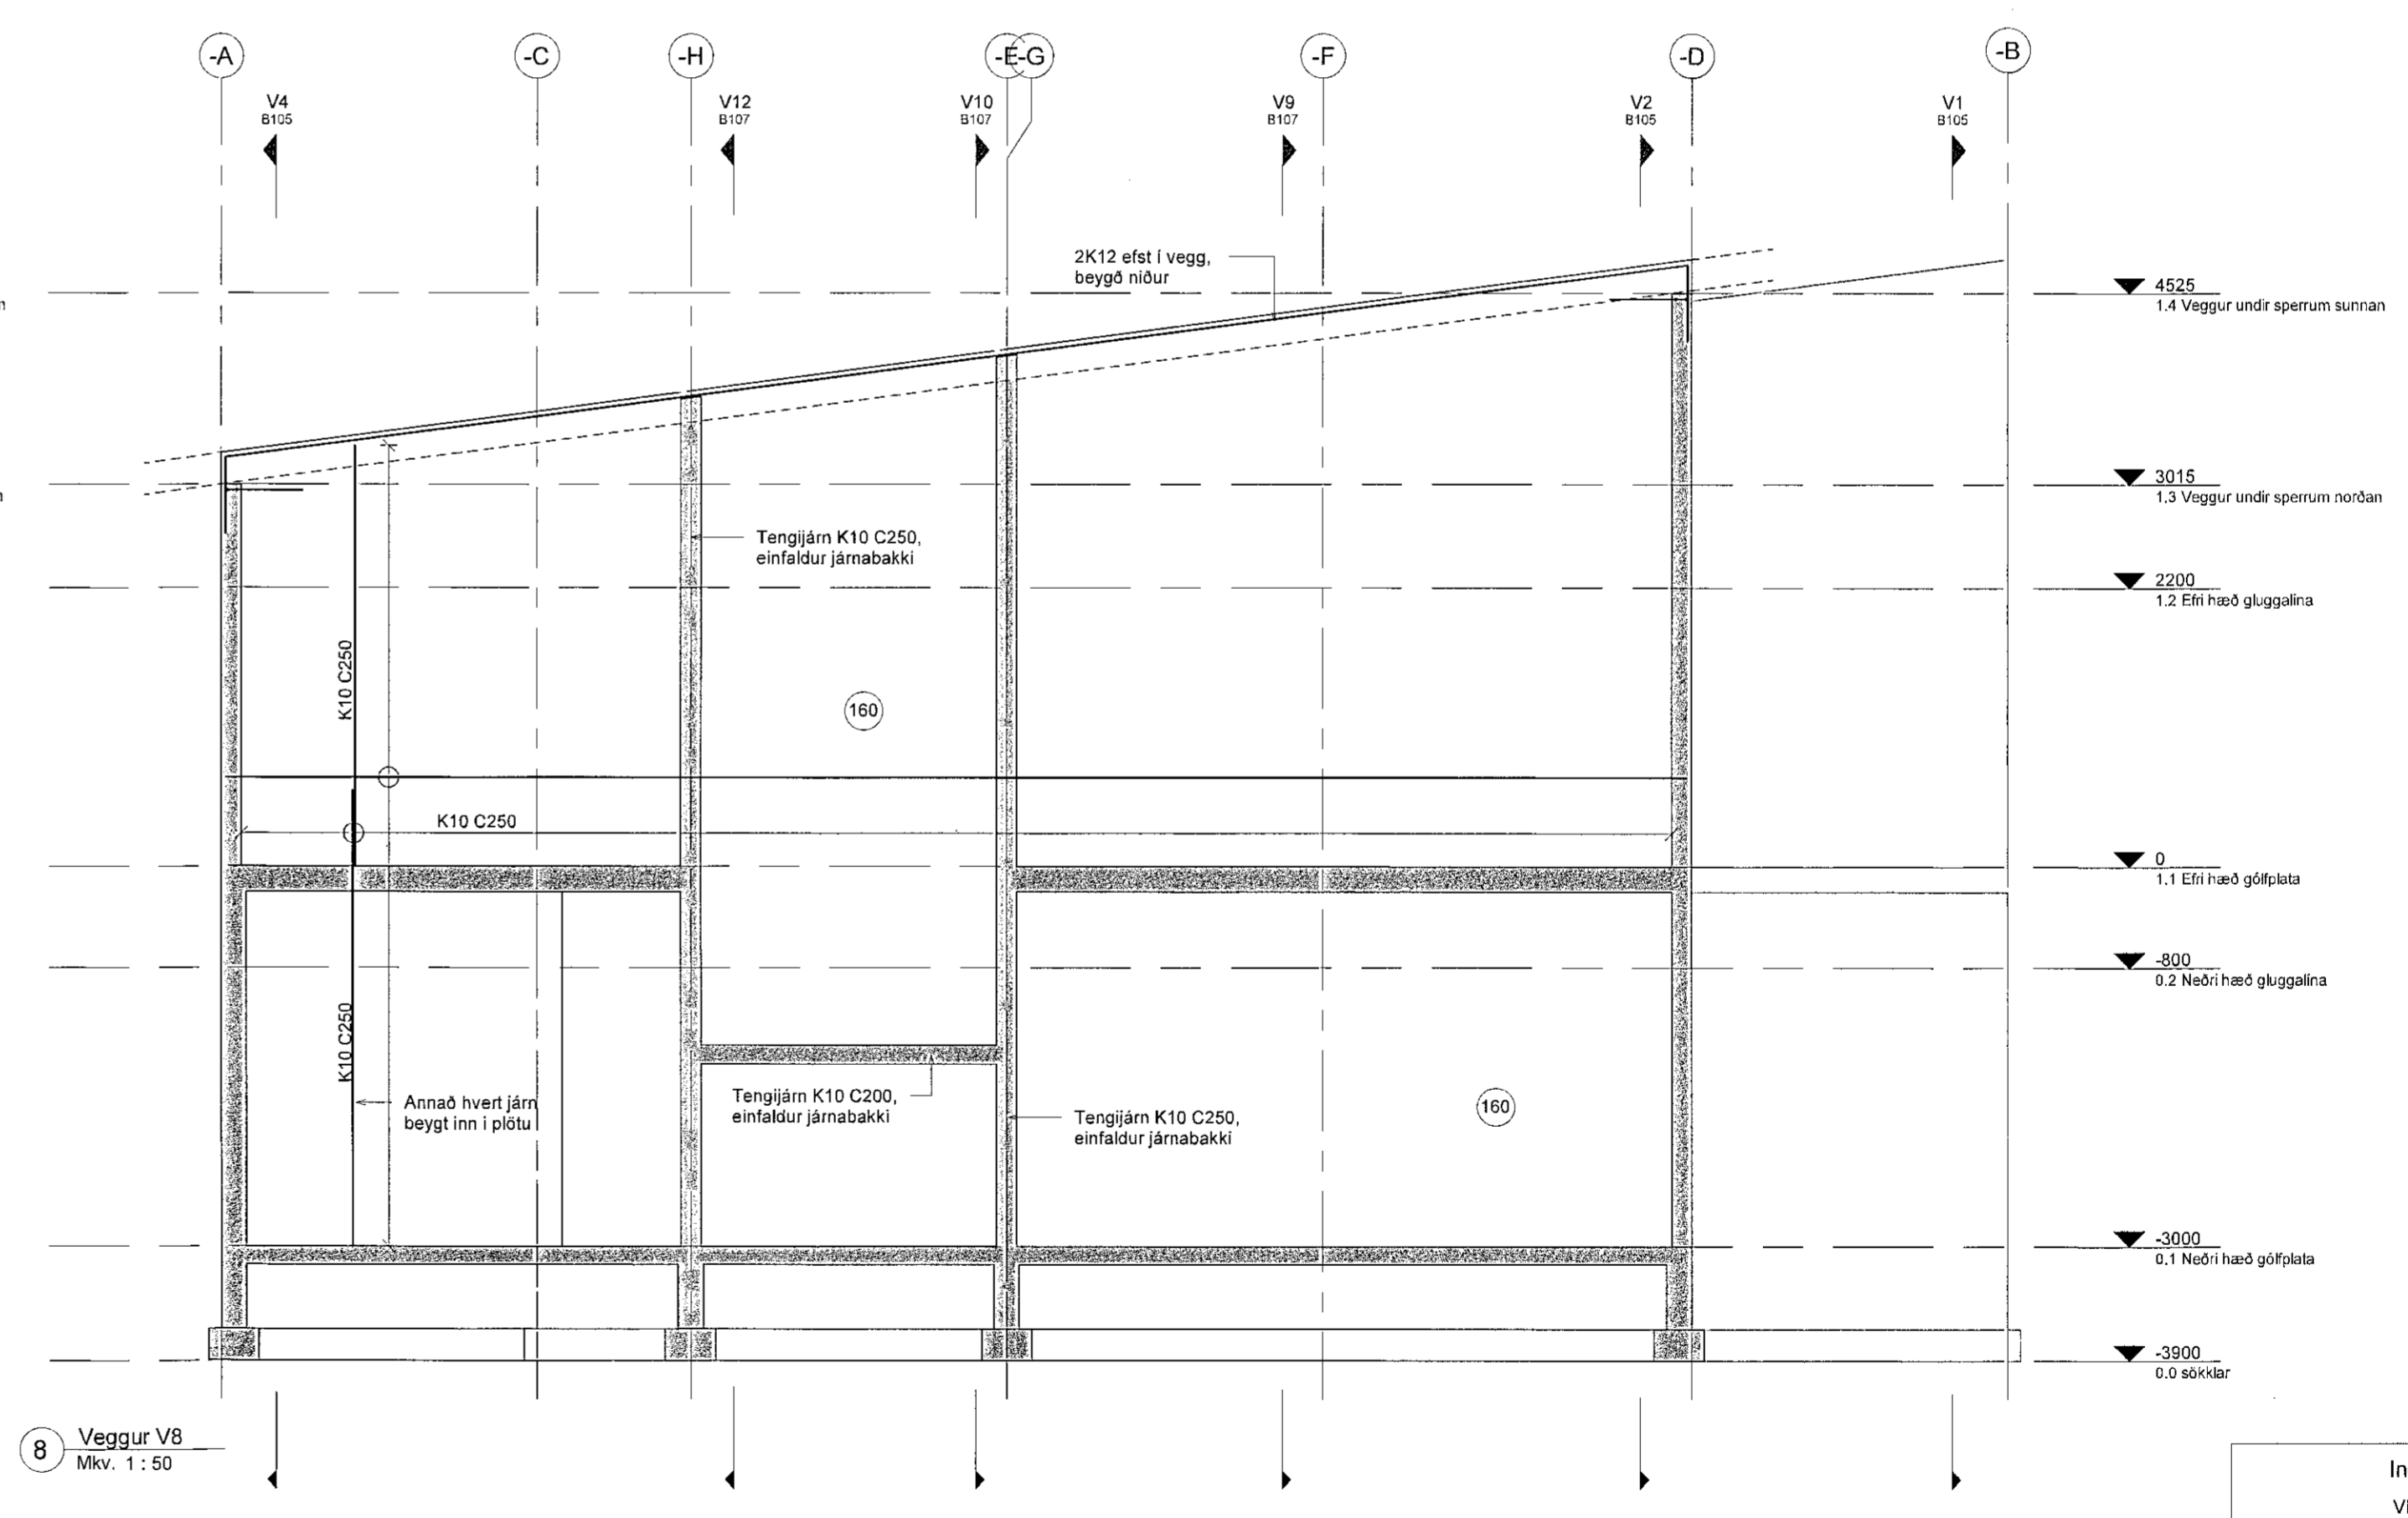

8 Veggur V8
Mkv. 1 : 50

Ingvar Gýgjar Sigurðarson		Veiðigrund 22 550 Sauðárkrúkur	
Netfang: igs84@simnet.is		Sími 868-5052	
Tekniábylggi:	IGS. / PEP.	Ábyrgðarmaður / hönnuðar / hönnuðarstjórn:	Ingvar G. Sigurðarson
Unnið fyrir:	Leigutaka löðar	Ingvar Gýgjar Sigurðarson kt. 020884-3632	
Verkefni:	Möbergsskarð 1-3	Verkefnúmer:	3061
Verkefnin:	Veggjamyndir V5 - V8	Tekningarnúmer:	A1
Málsvæði:	1:50	Bláskrá:	B106
Útgáfudagur:	30. júl. 2019	Útgáfa númer:	1
Tekniábylggi:	3061B Möbergsskarð 1-3.rvt	Frumgerð / breyting:	Frumgerð
		Prentaður:	30. júl. 2019

