



Tafla T-2
1/N ~ 230V

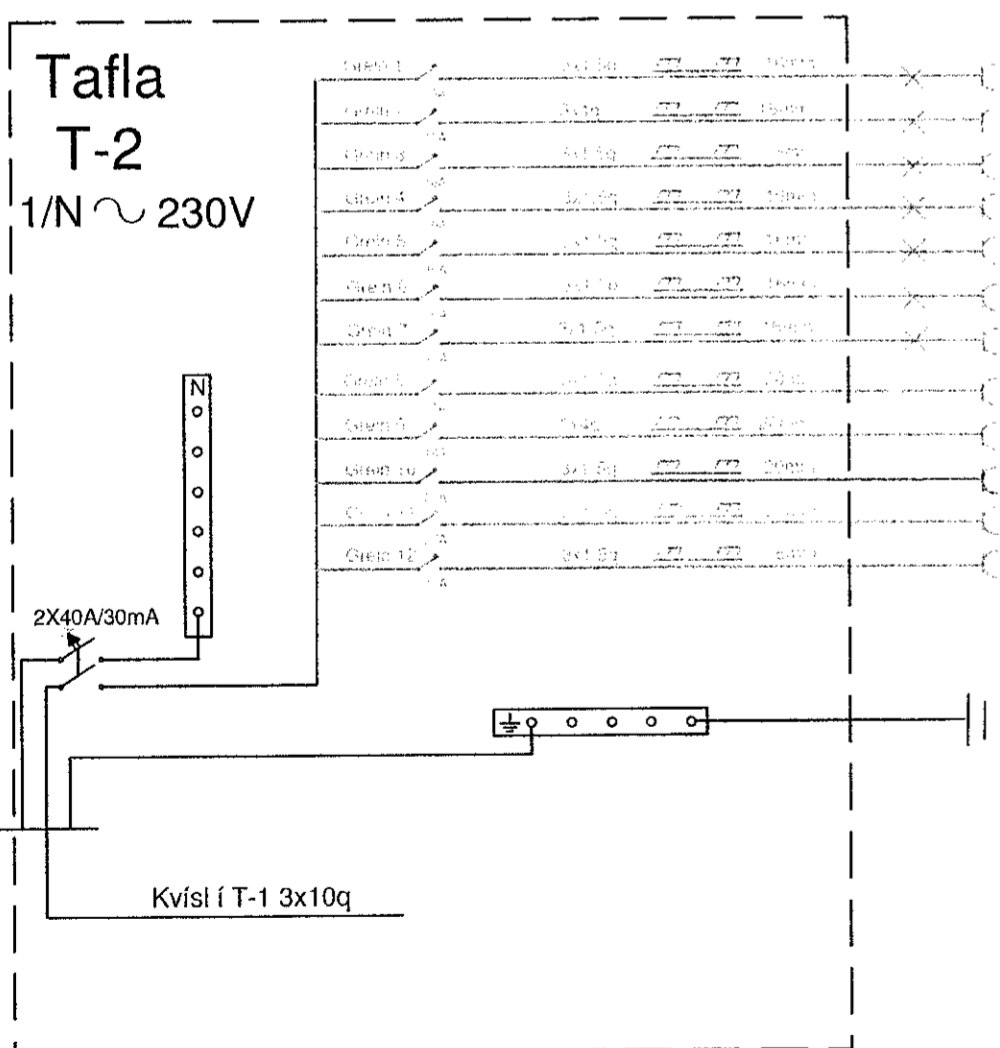

Tafla T.1
1/N ~ 230V

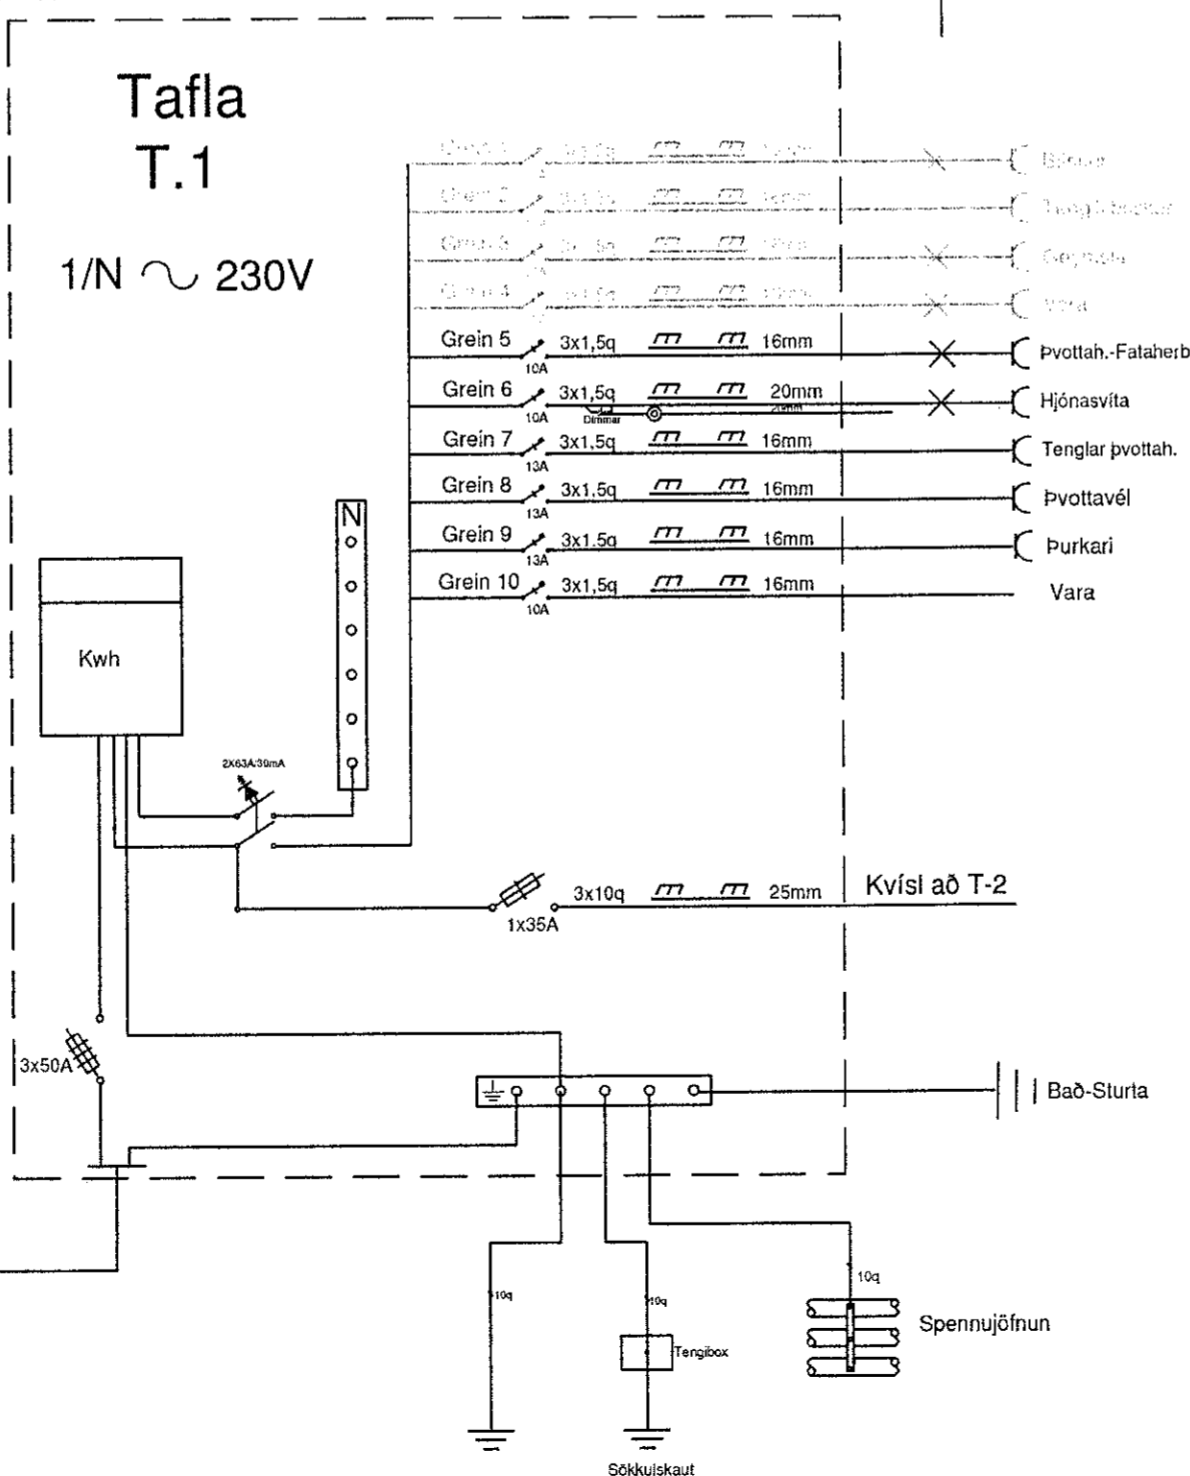

Sturla Snorrason rafvt. Syðri-Hamrar 1 851 Hella S:6909060		Miðvangur 143 220 Hafnarfirði Viðbygging
H: St.Sn.	Kt. 270140-4409	
Dags. apríl 2019	stullisnorra@gmail.com	Raflögn
Mál: 1:50 1:500	Fullnaðarteikning	Afstöðum.- Skurður - Einlínnum.
Blað 1 af 2	<i>Sturla Snorrason</i>	Verk 04-19-05 <i>Jóni Sýgur</i>
Bláðstaerð A2		