




Skýringar:

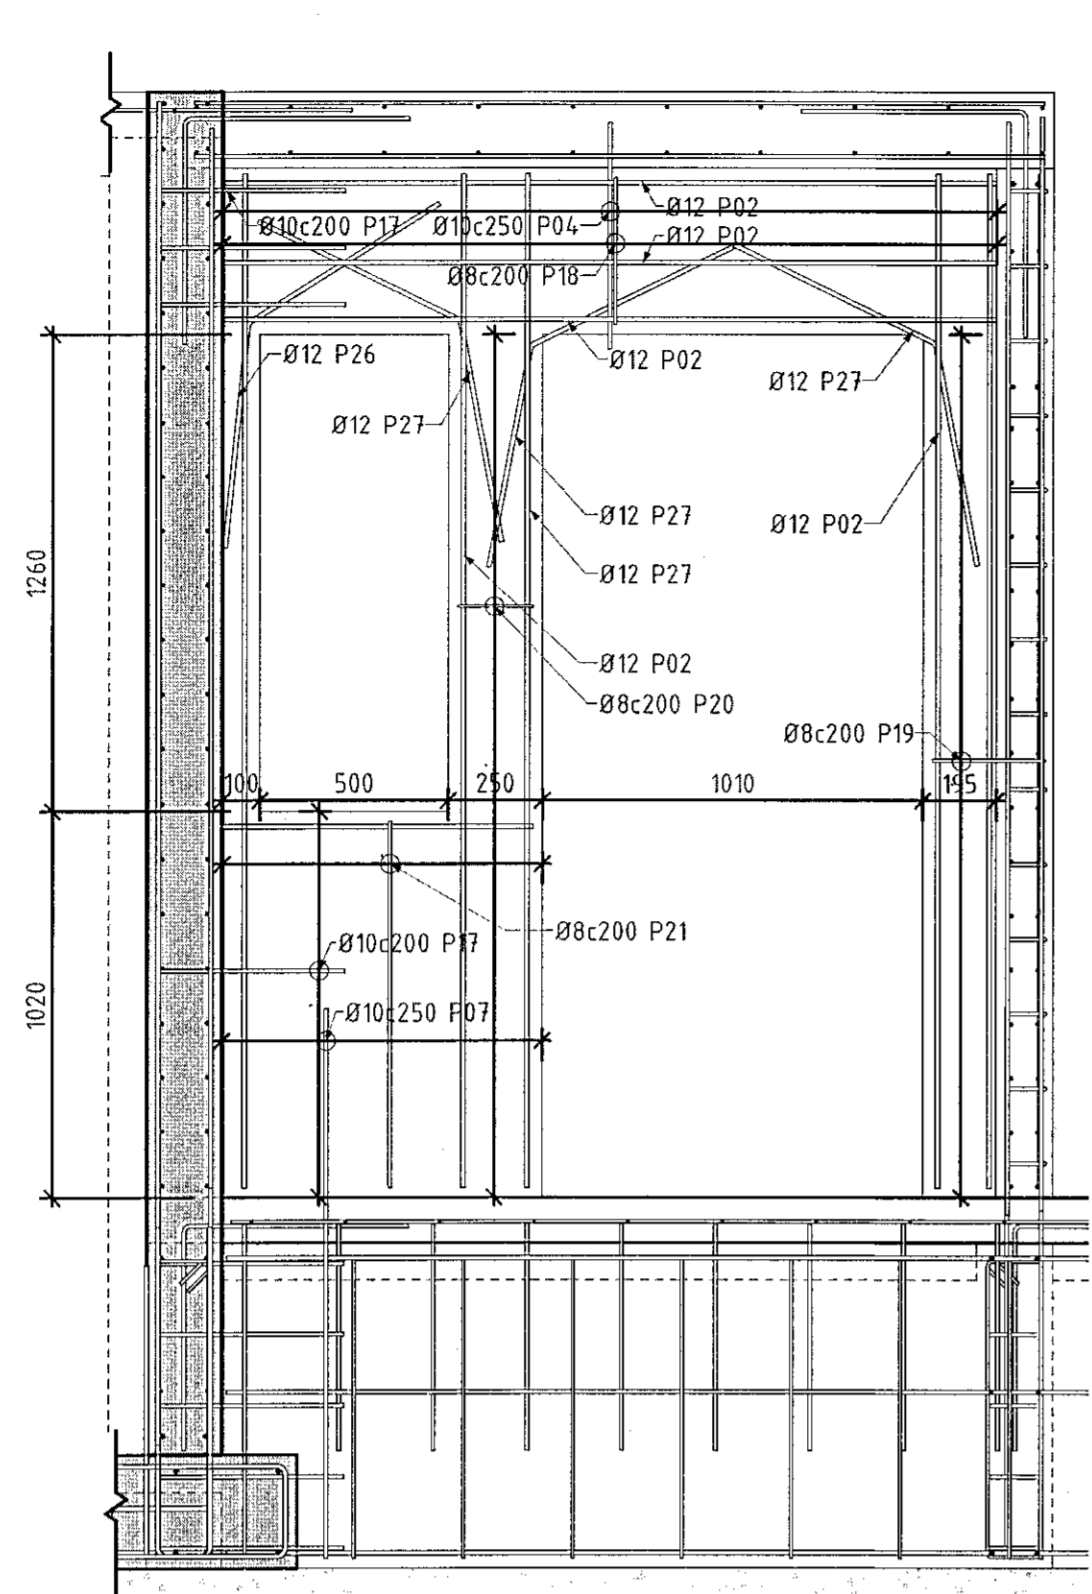


SNID 22-22
1 : 20

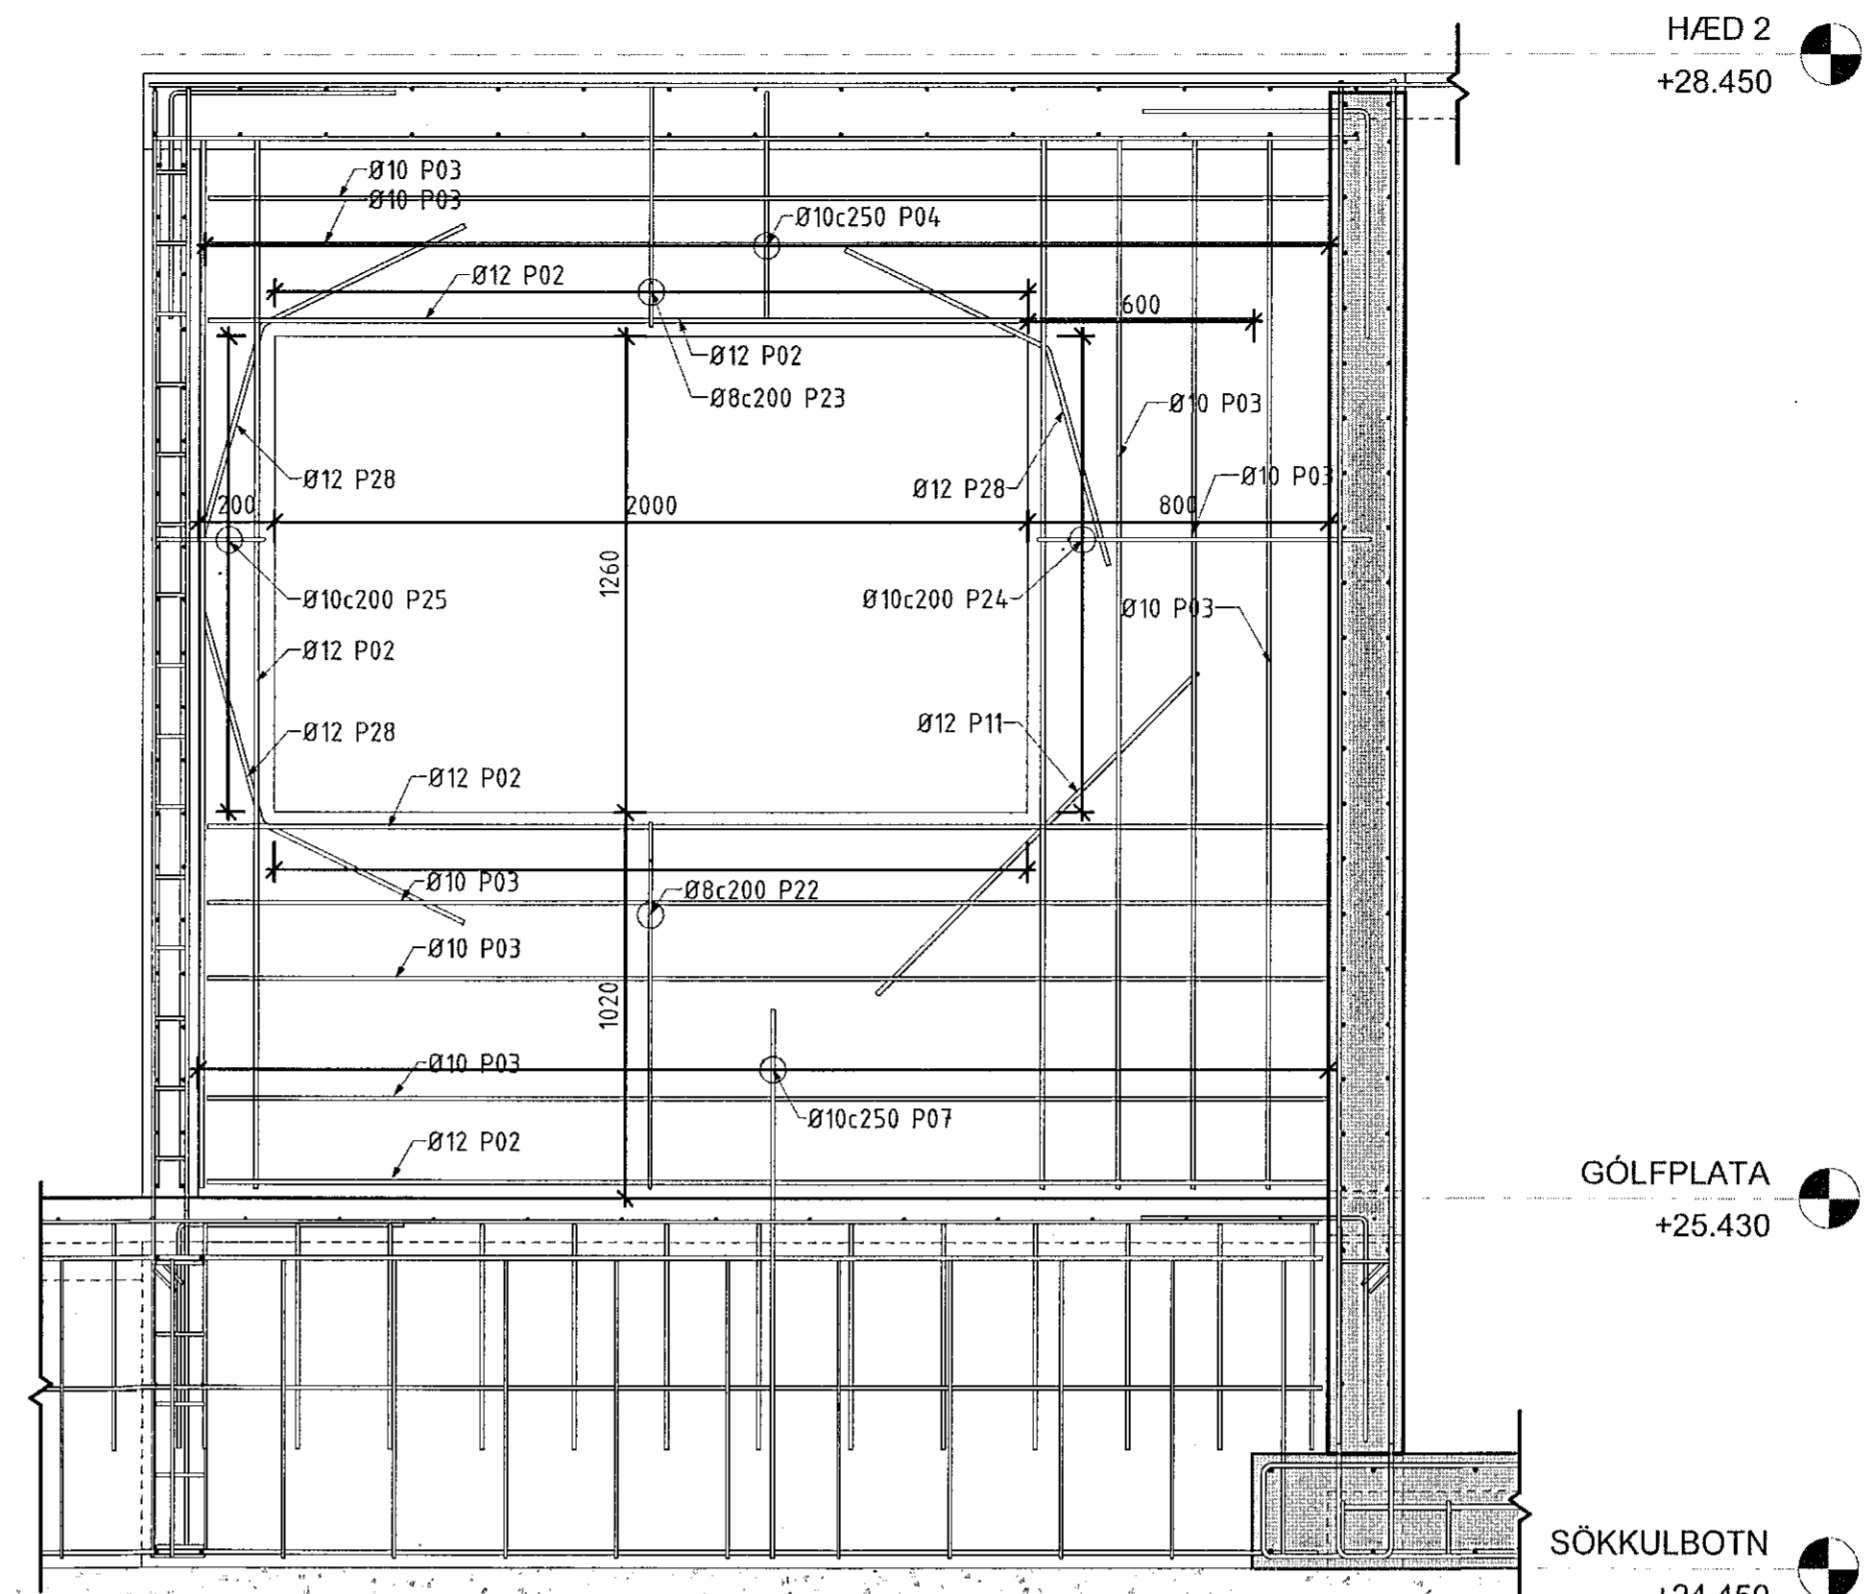

SNID 23-23
1 : 20

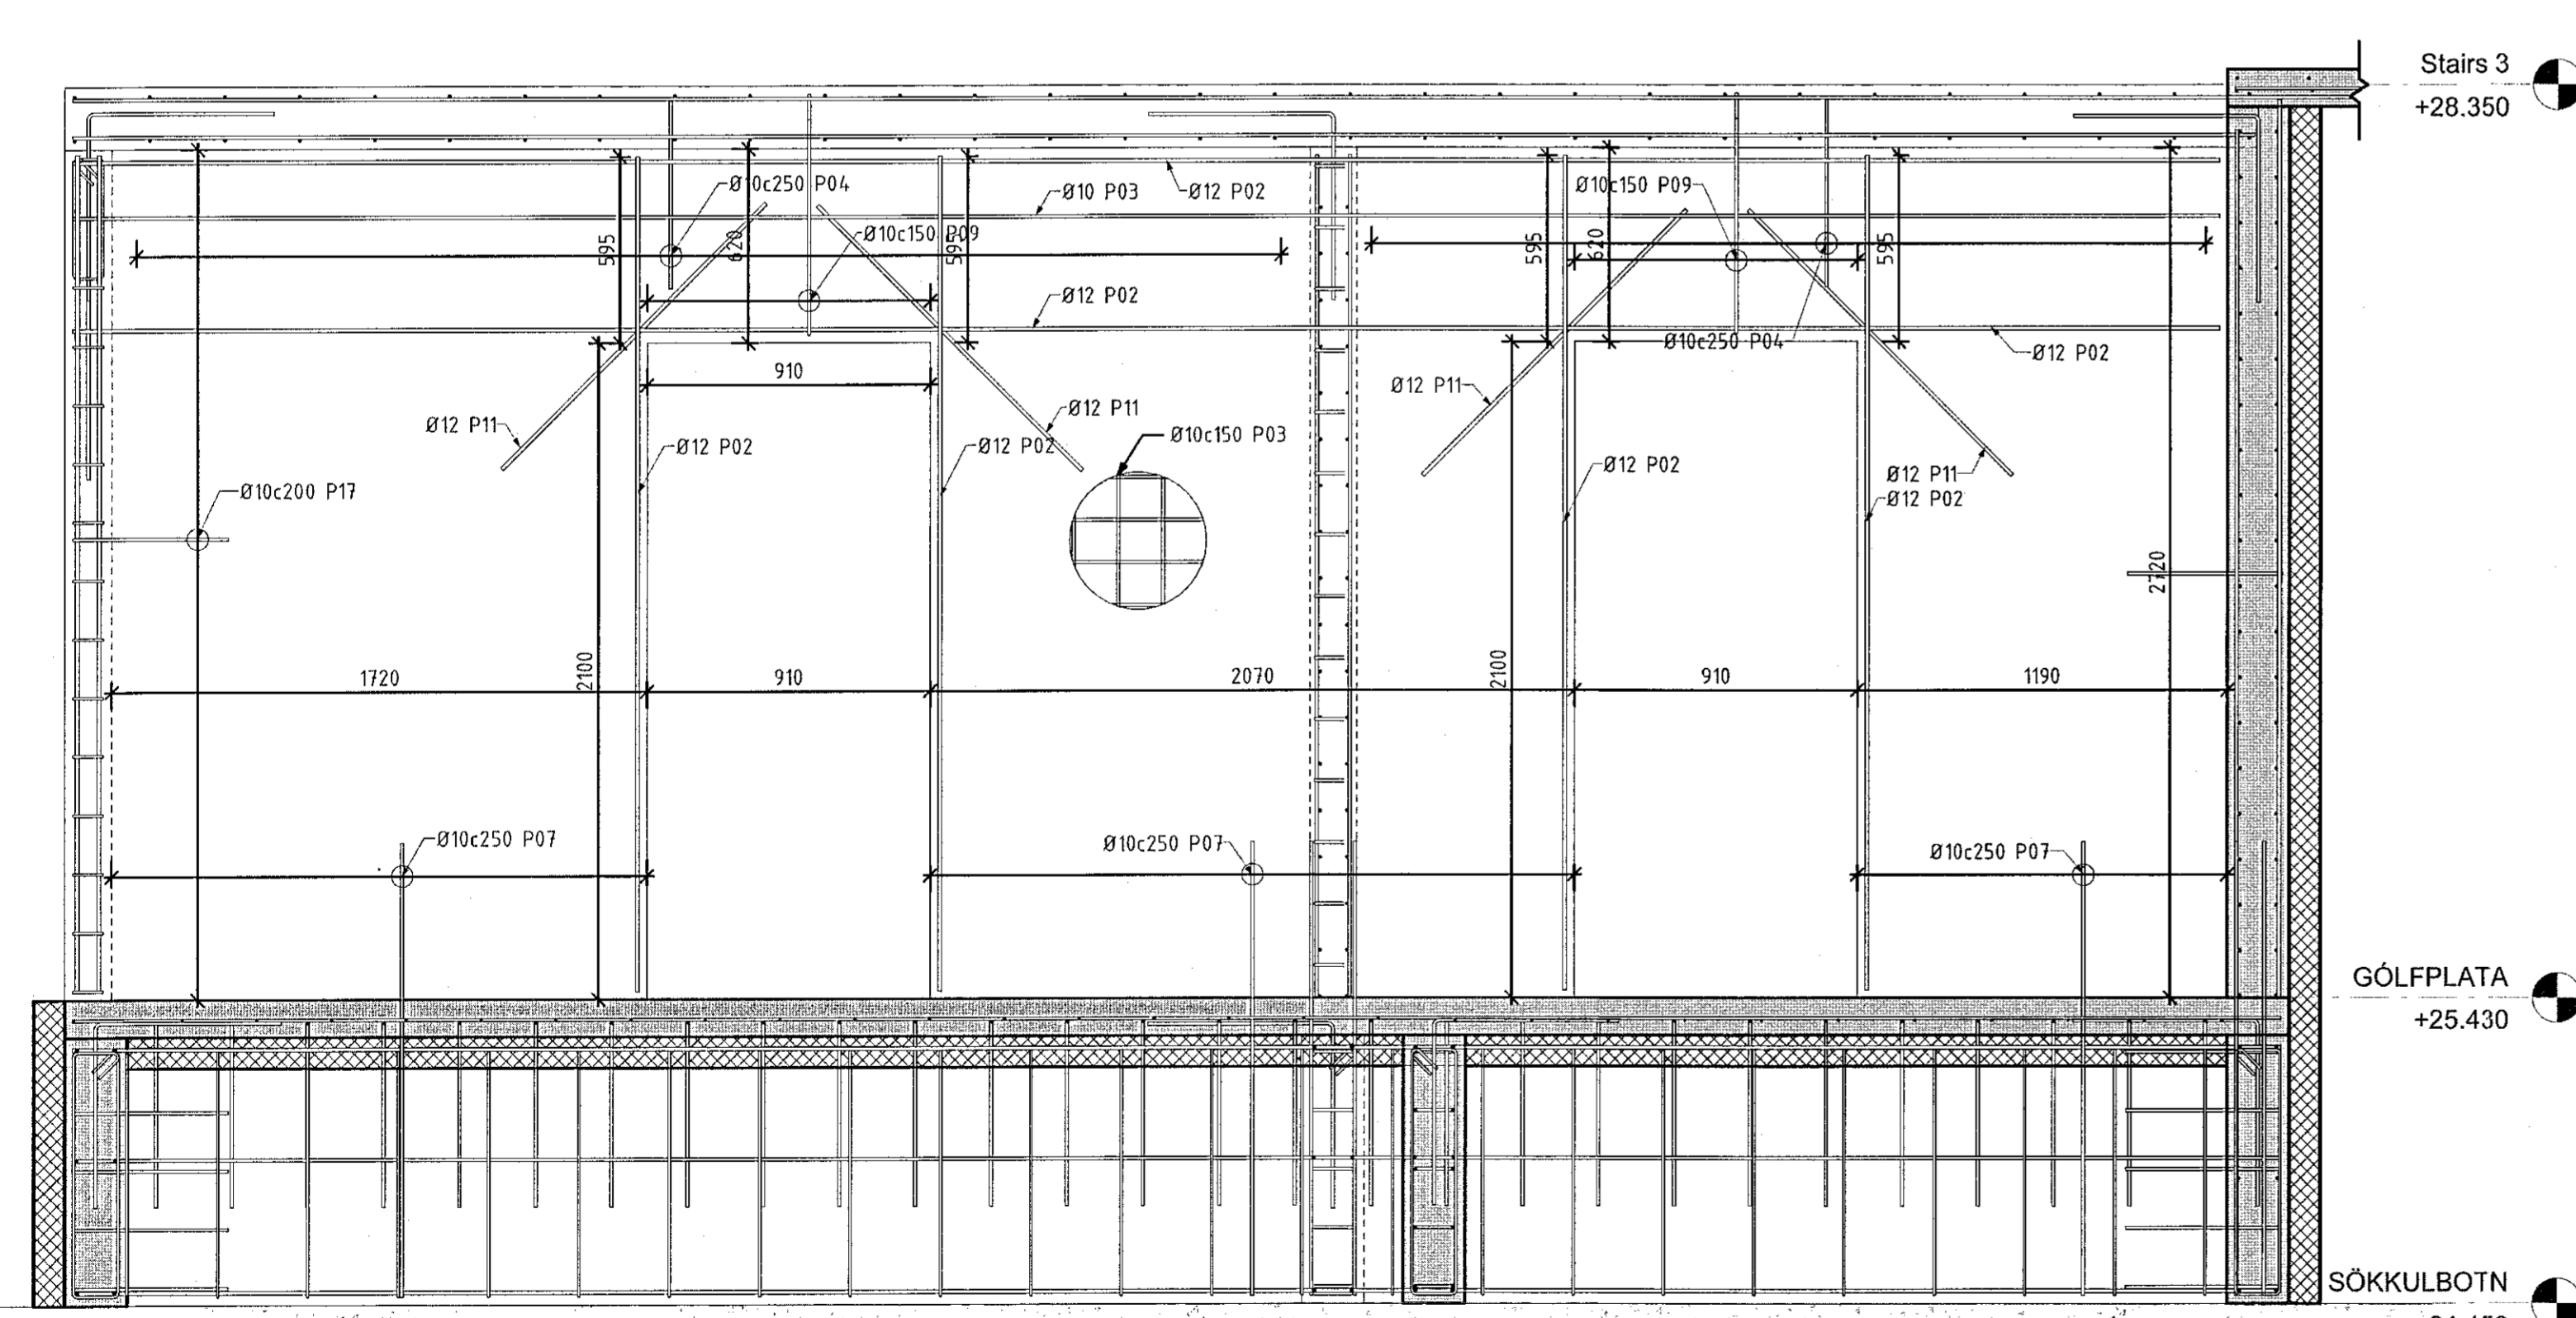

SNID 24-24
1 : 20

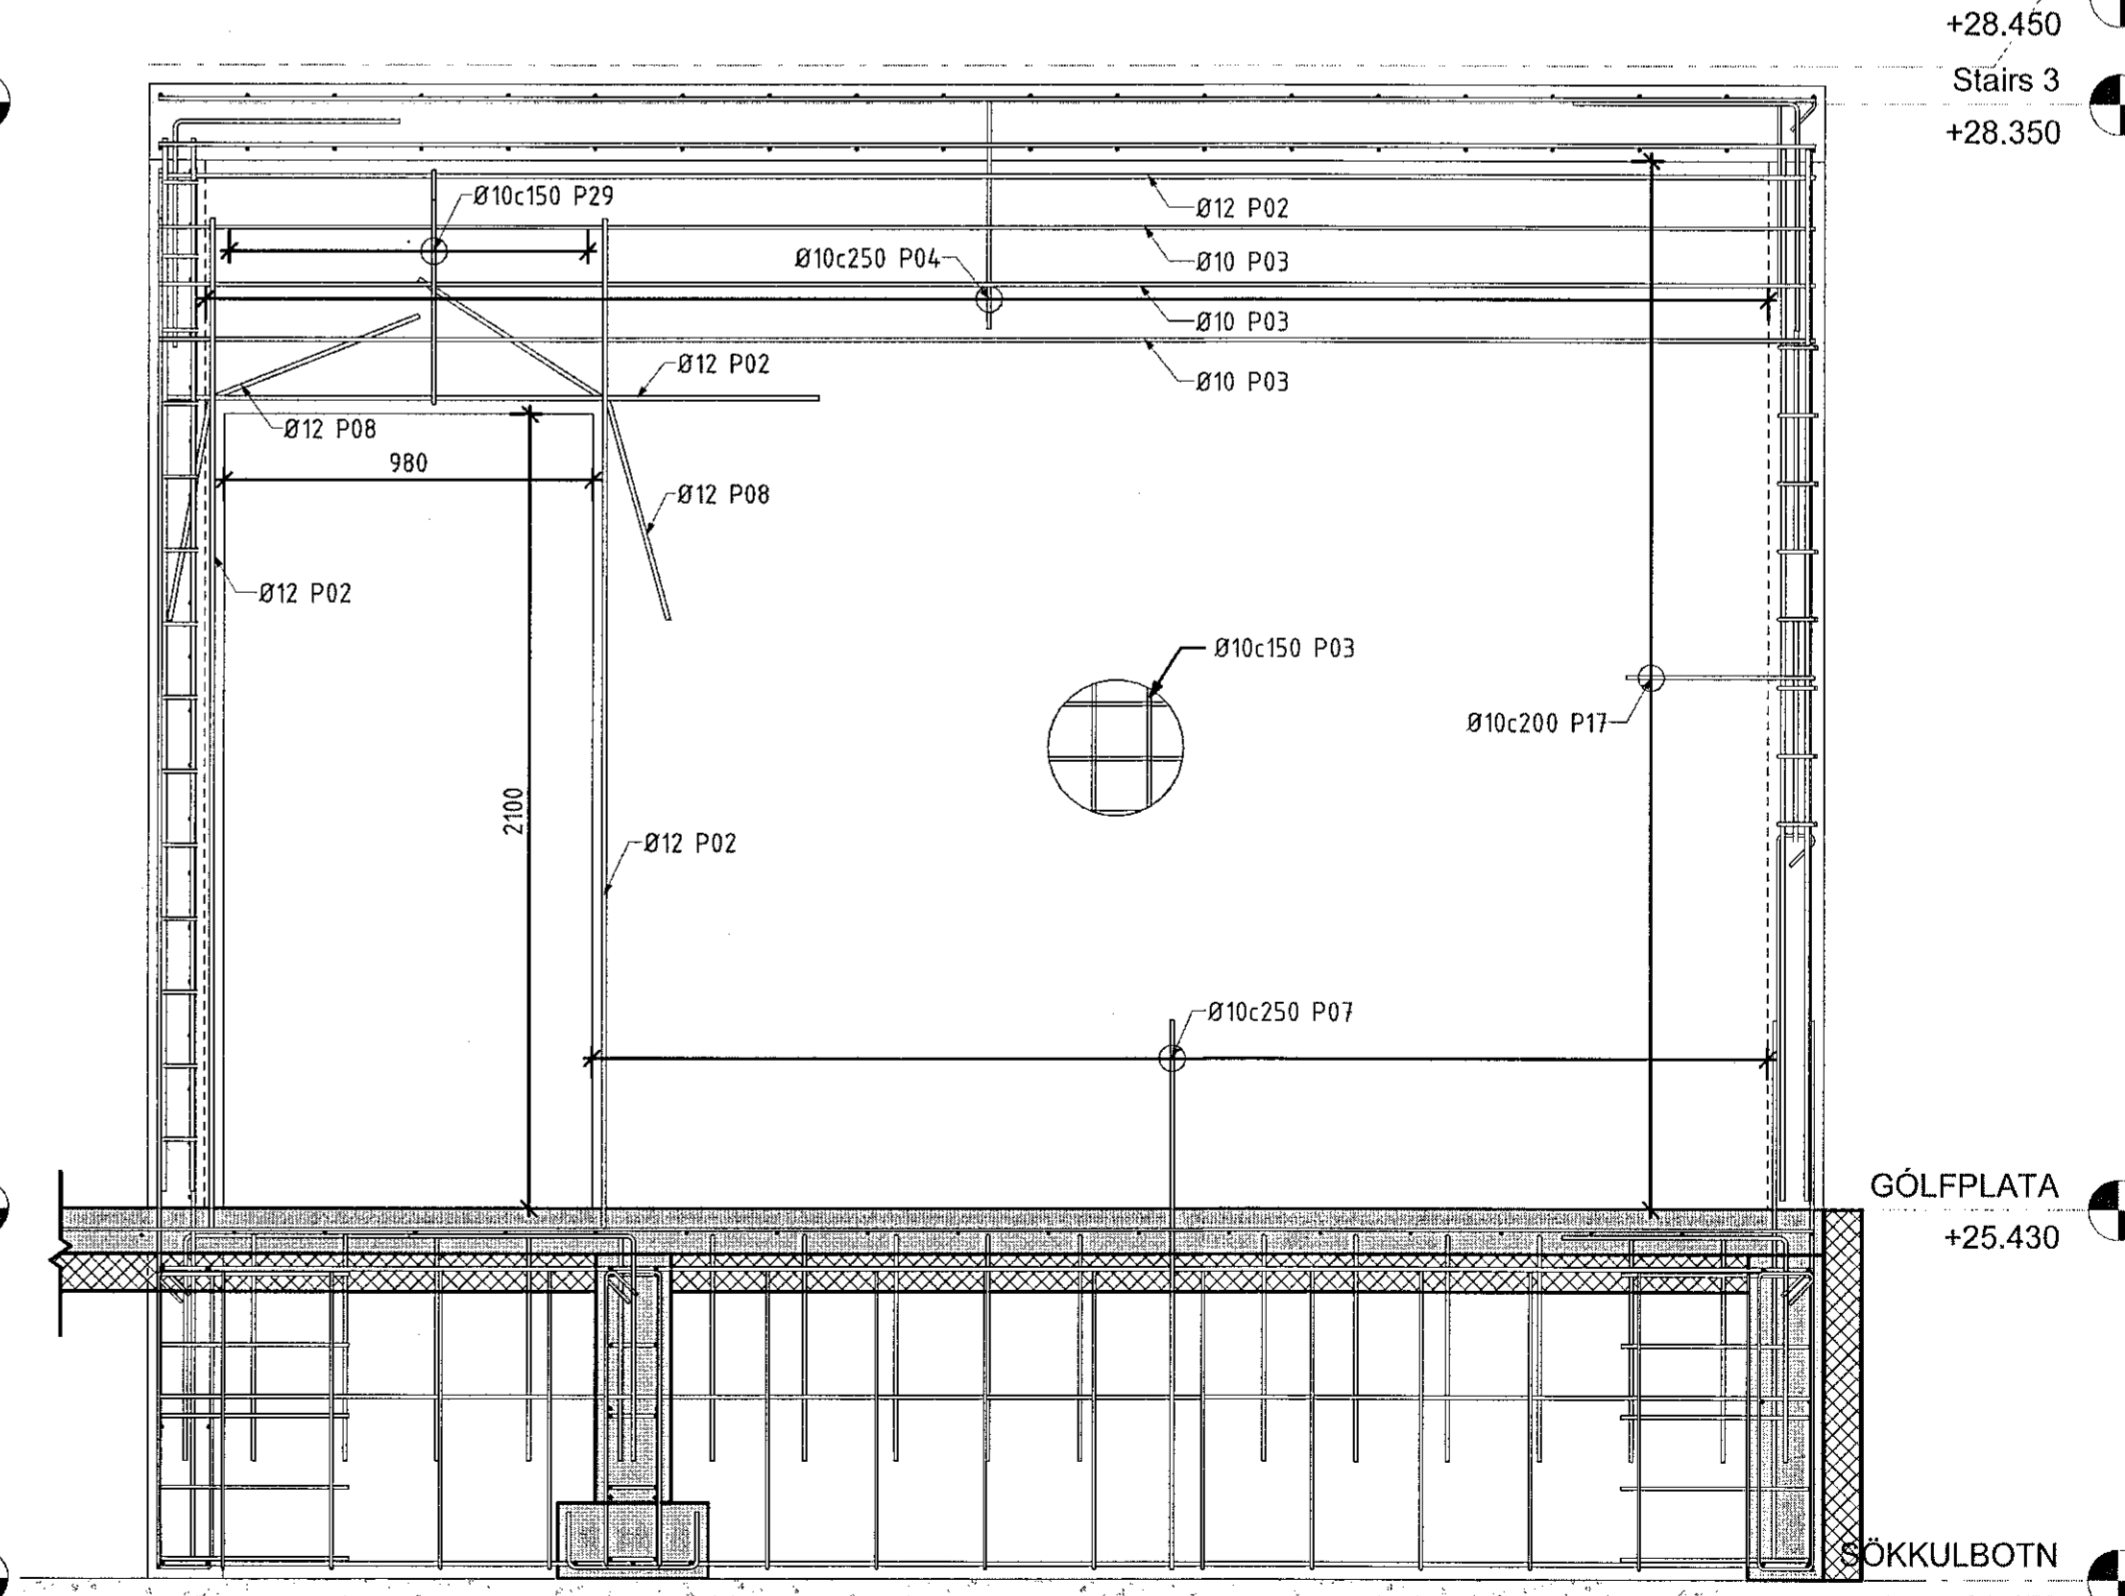

SNID 25-25
1 : 20

Breyling:	Hverju breytt:	Dags.:	Breytt af:	Yfir.
-----------	----------------	--------	------------	-------



Strúktúr ehf.
Hádegisskaröð 21
221 HAFNARFJÖR'UR
SNID 22-22 TIL 25-25

Mix:	Stöðvastur	A1	Fag
Stjórnunarskrif:	Z:\19038-50\002\001\001	Undirskrift hönnuðar:	
Dags:	30/09/19	Teiknað:	Author
Hannað:	Designer	Yfirfarið:	Checker
Verkt.: 19038-50	B-07	Teikningarnúmer:	261254-7949