




**SNID 1-1**  
1 : 20

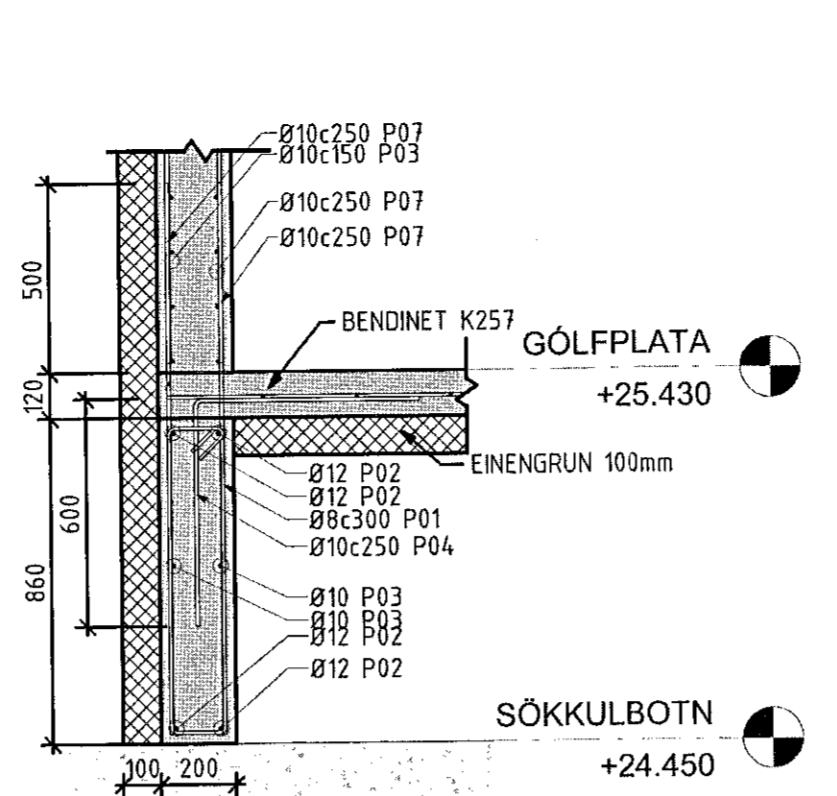


**SNID 2-2**  
1 : 20

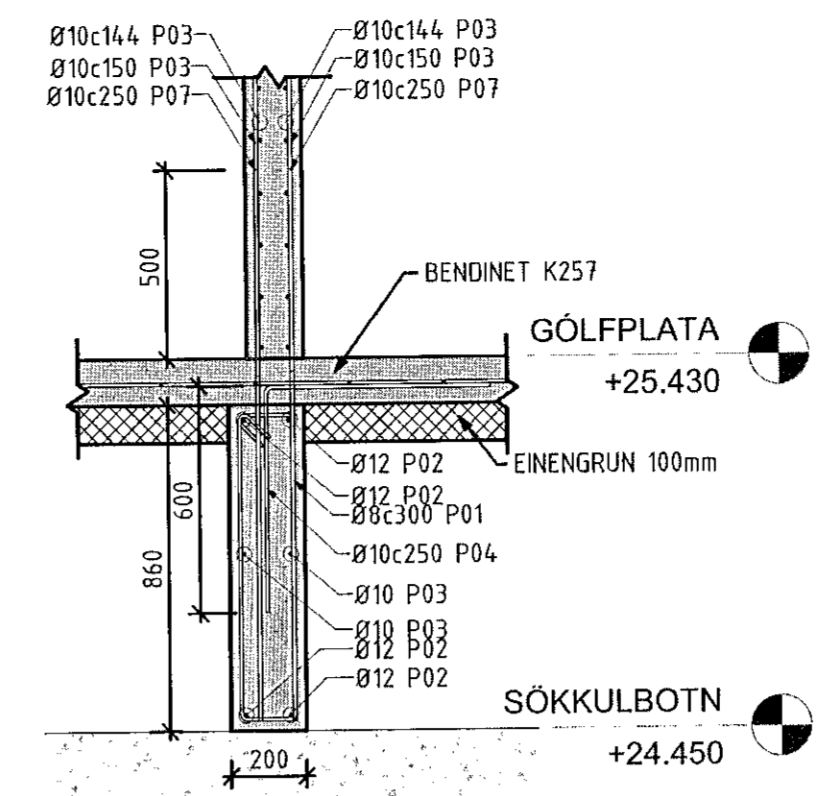


**SNID 3-3**  
1 : 20

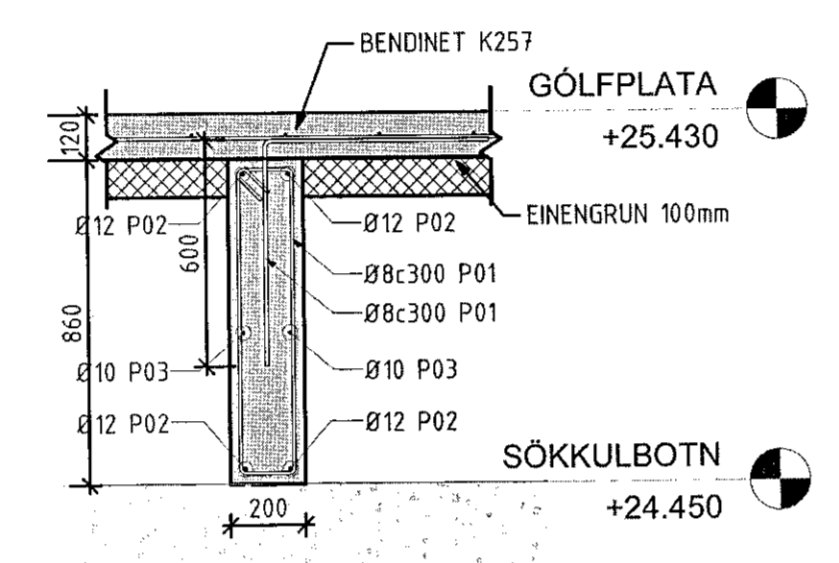


**SNID 4-4**  
1 : 20

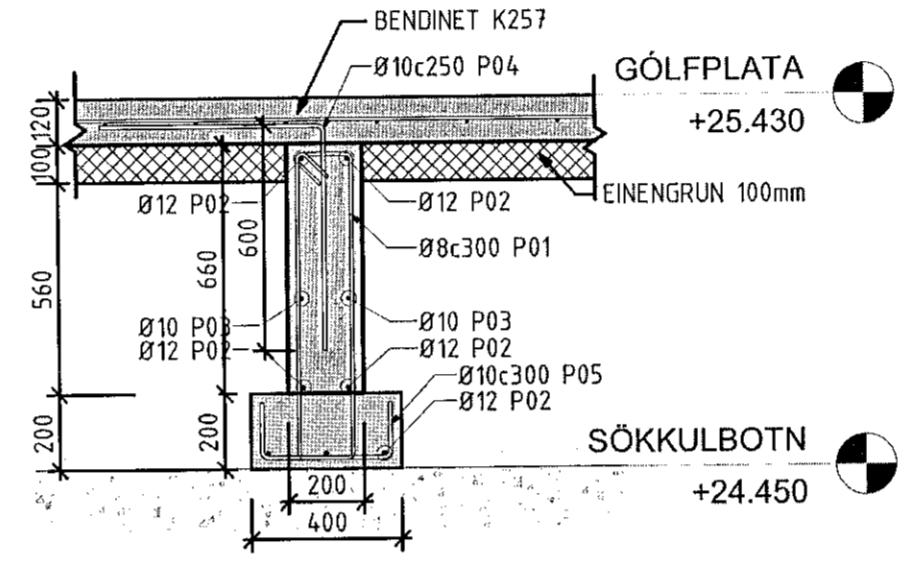


**SNID 5-5**  
1 : 20

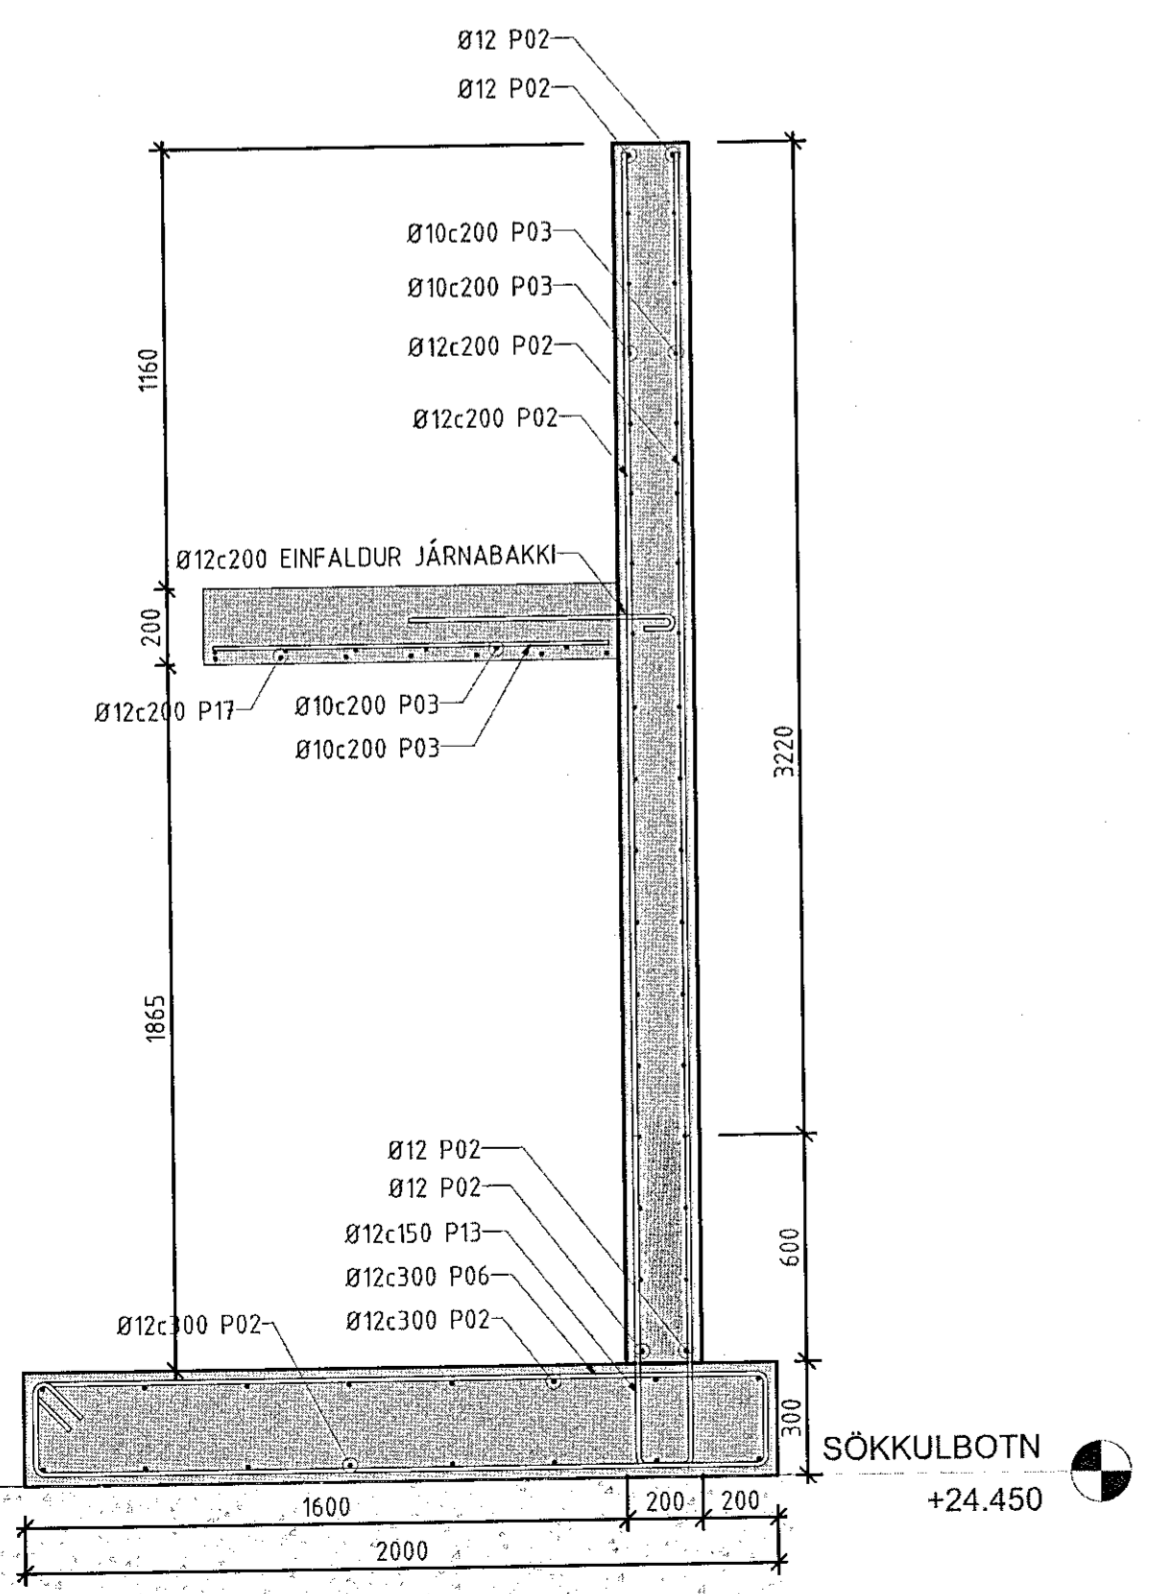

**SNID 6-6**  
1 : 20

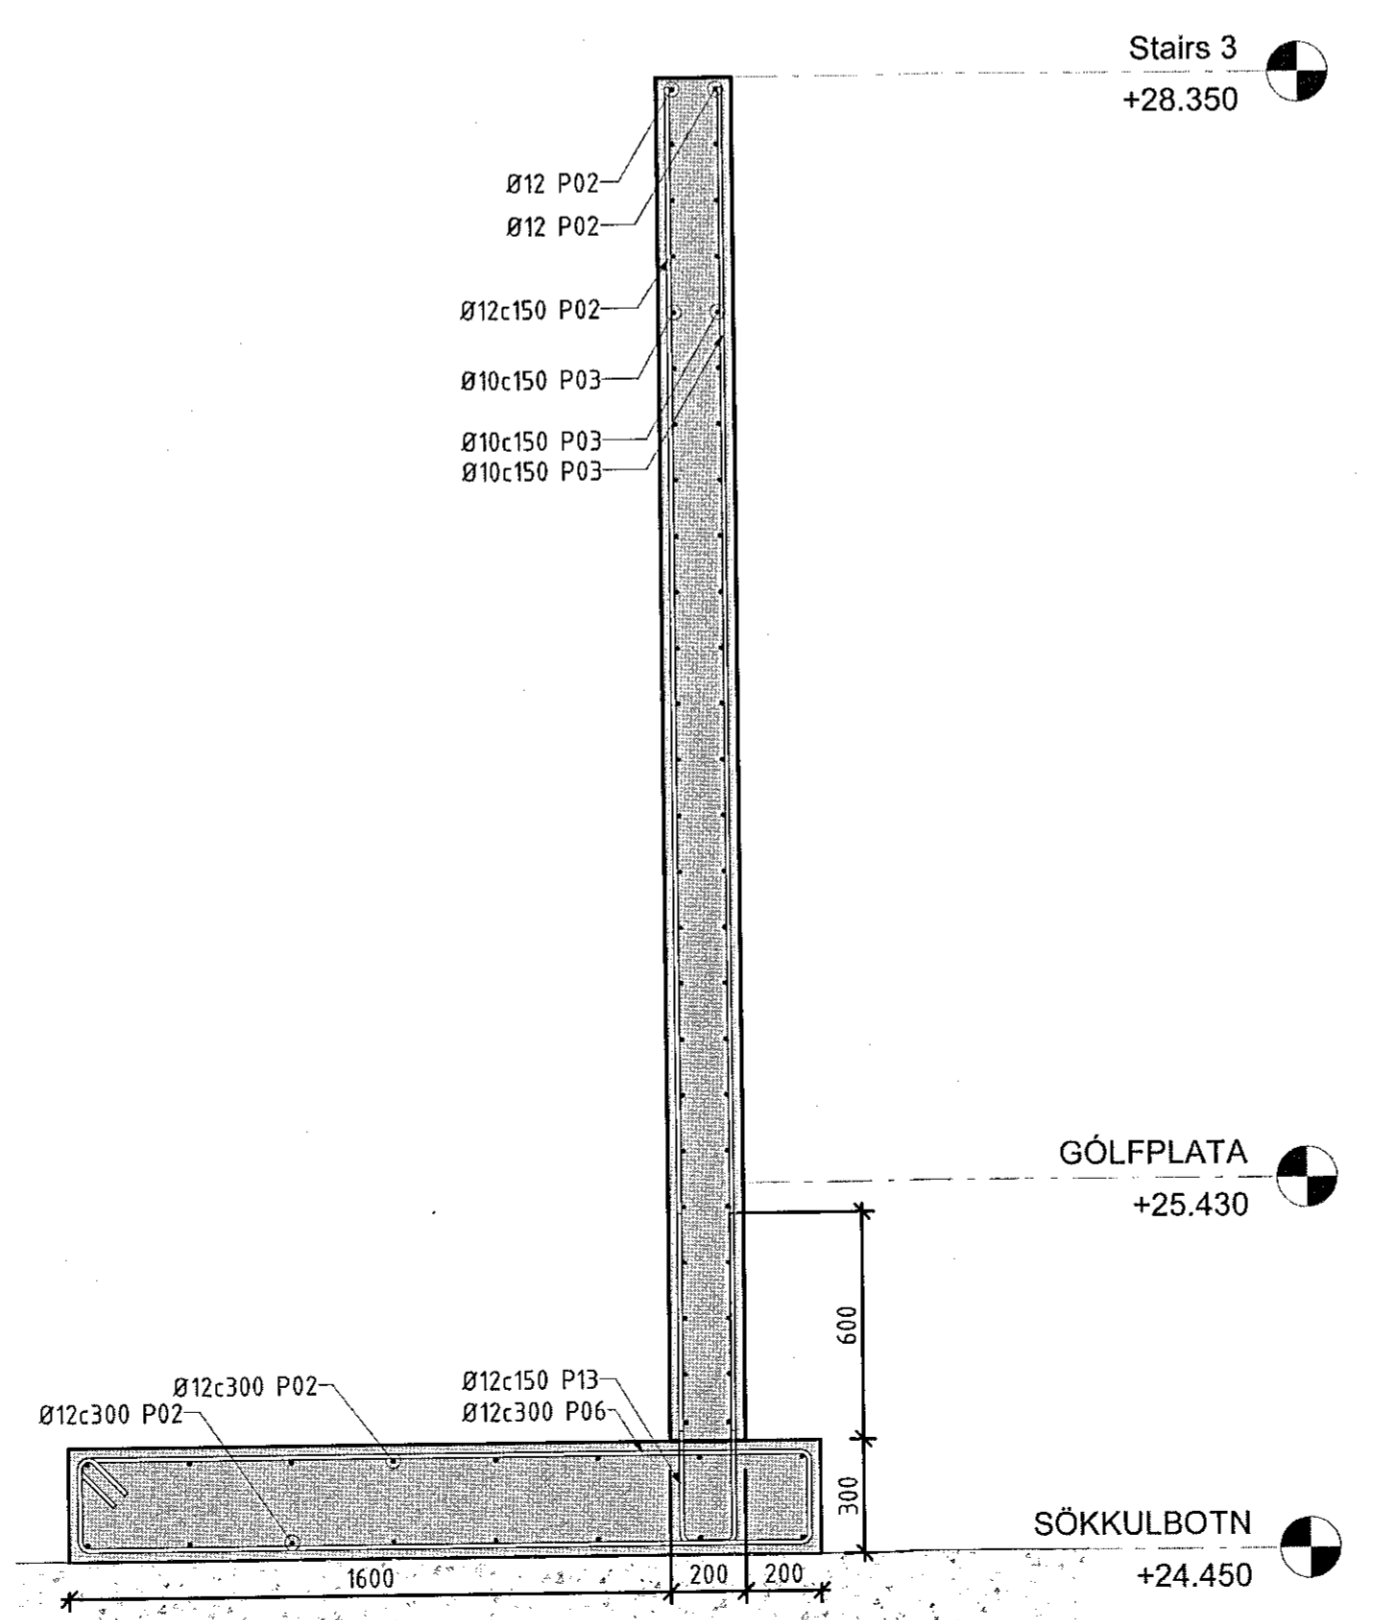

**SNID 7-7**  
1 : 20

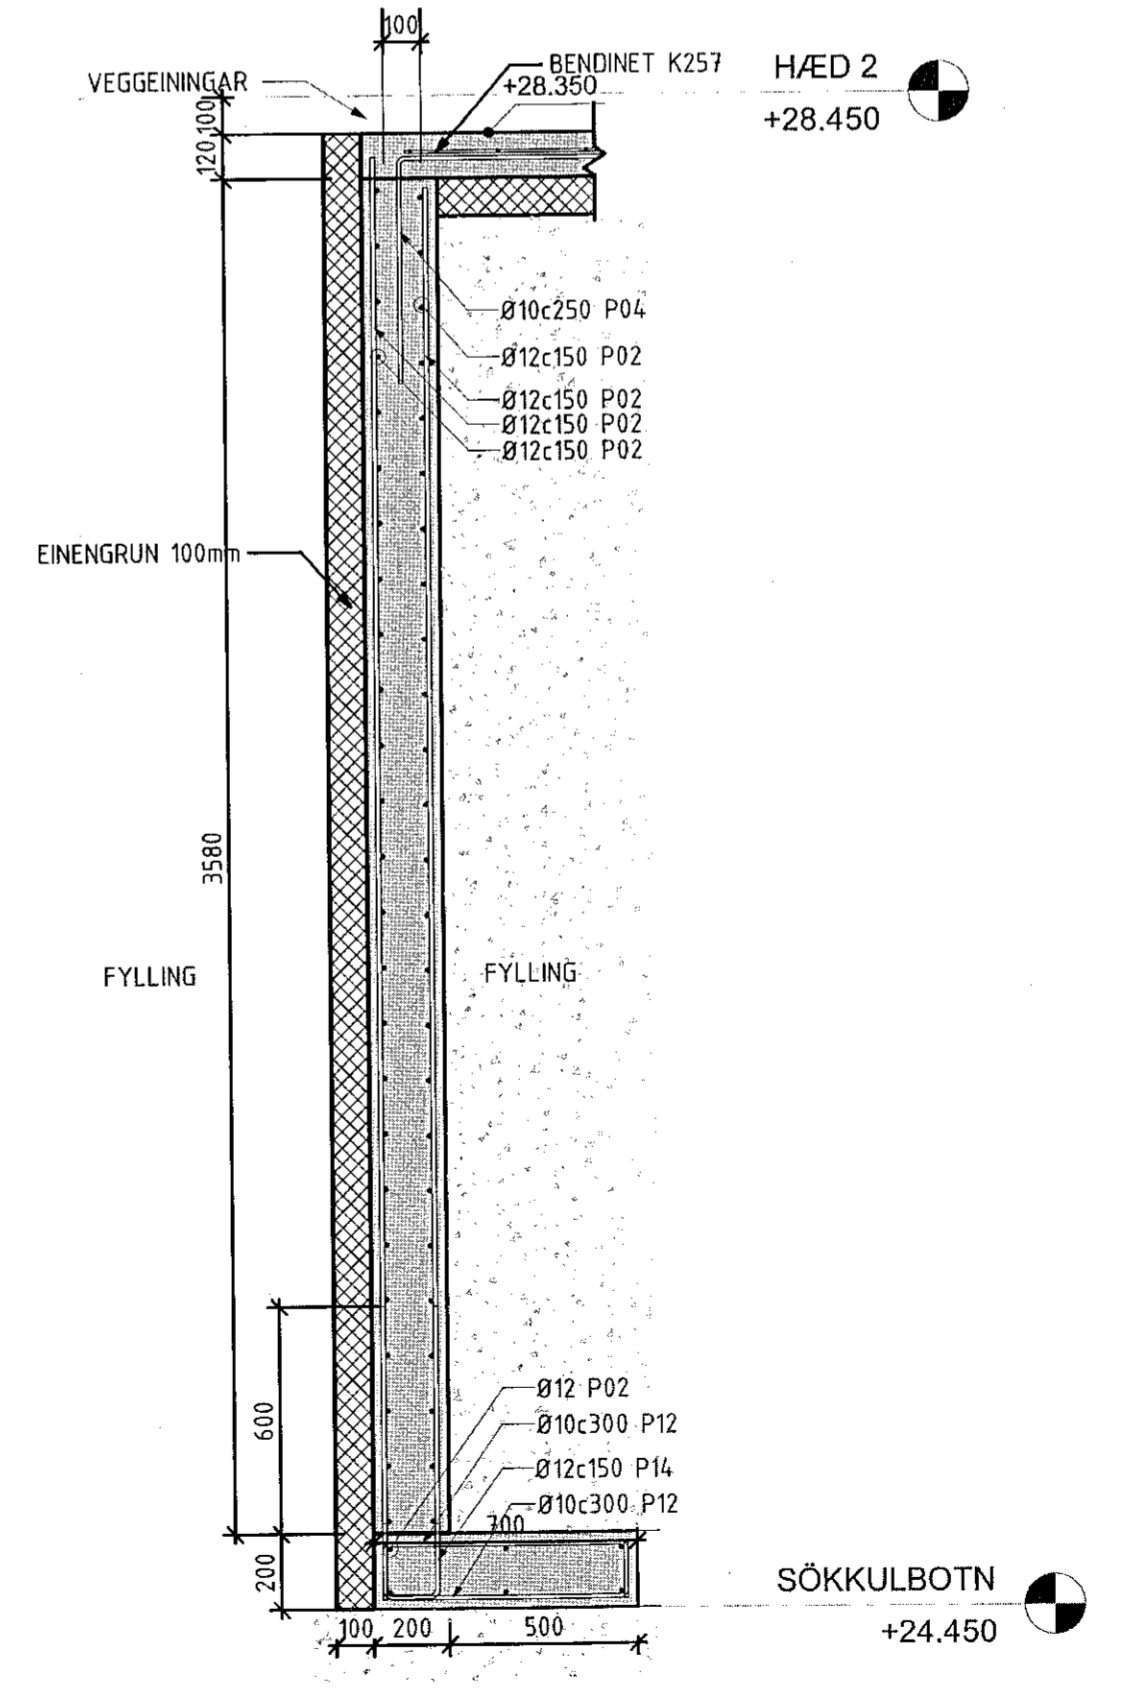

**SNID 8-8**  
1 : 20

Skýringar:

Breyting:	Hverju breytt:	Dags.:	Breytt af:	Yfirf.:
Hamraborg 12 200 Kópavog Sími: 559 50 90 vign@sasaga.is				
<b>Strúktúr ehf.</b> Hádegisskaröð 21 221 HAFNARFJÖRUR				
<b>SNID 1-1 TIL 8-8 JÁRNBENDING</b>				
Mik.:	1:20	Útdráttur:	A1	Þeg BURDARÞÓL
Sjávarnám skýringar:	Z:\19038-50\002\001\001	Undirskrift hönnuðar:		
Dags.:	27/09/19	Teiknað:	EWL/NLV	Kennitala: 020561-4759
Hannað:	VJ	Yfirfandi:	VJ	Undirskrift áðalhönnuðar:
Verkt.:	19038-50	Teikningarn.:	B-02	Kennitala: 261254-7948