
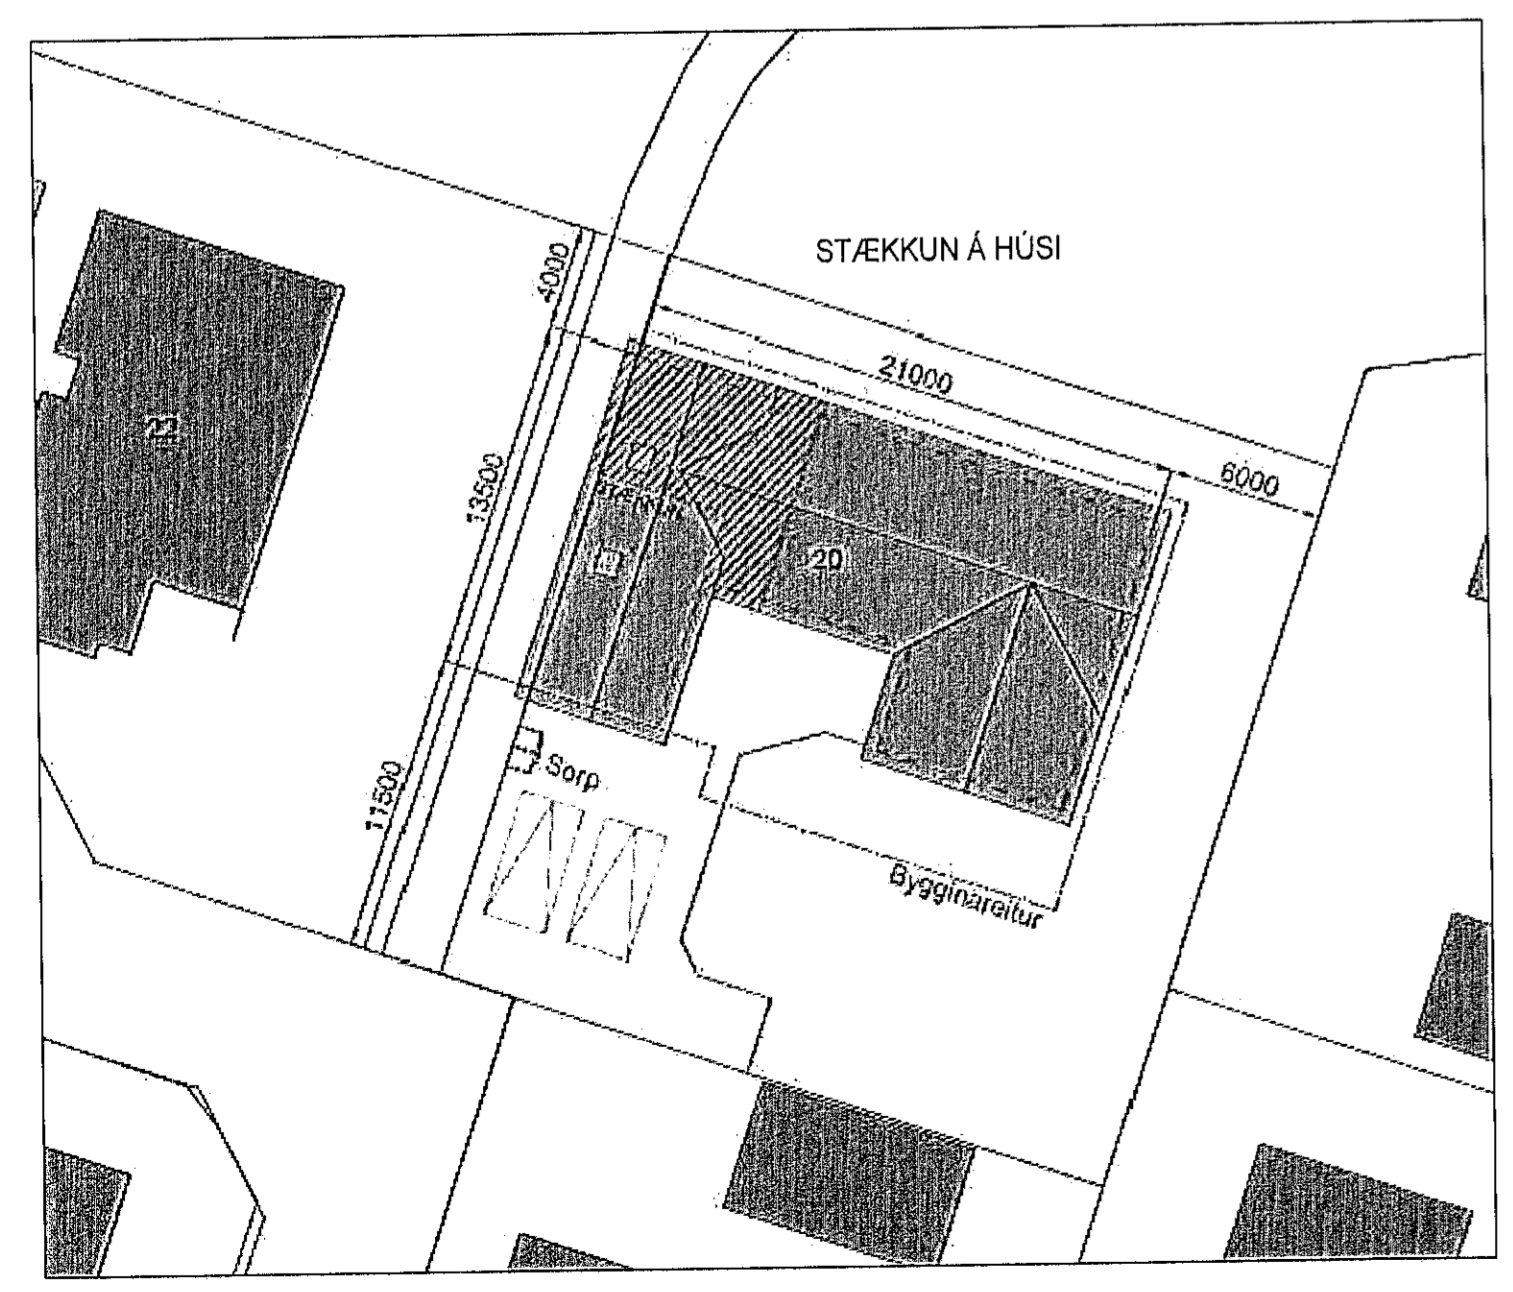


Samþykkt þann
 21 OCT 2019
 Byggingarfulltrúinn í Hálvarfirði
 F.h. Sigurður Steinar Jónsson

GREINATAFLA T2

Gr.1	13A 1,5mm²	3	Ø16mm rr1 Ø20mm	VINNUSTOFA
Gr.2	13A 1,5mm²	3	Ø16mm rr1 Ø20mm	LJÓS, TENGLAR ÞRIFBORD
Gr.3	13A 1,5mm²	3	Ø16mm rr1 Ø20mm	SETUSTOFA
Gr.4	13A 1,5mm²	3	Ø16mm rr1 Ø20mm	SETUSTOFA
Gr.5	13A 1,5mm²	3	Ø16mm rr1 Ø20mm	TENGLAR Í GÓLFI
Gr.6	13A 1,5mm²	3	Ø16mm rr1 Ø20mm	GLUGGAR
Gr.7	13A 1,5mm²	3	Ø16mm rr1 Ø20mm	TENGLAR VINNUSTOFU
Gr.8	16A 2,5mm²	5	rr1 Ø20mm	BRENNSLUOFN
Gr.9	16A 2,5mm²	5	rr1 Ø20mm	BRENNSLUOFN
Gr.10	13A 1,5mm²	3	Ø16mm rr1 Ø20mm	AUKA
Gr.11	13A 1,5mm²	3	Ø16mm rr1 Ø20mm	AUKA
Gr.12	13A 1,5mm²	3	Ø16mm rr1 Ø20mm	AUKA

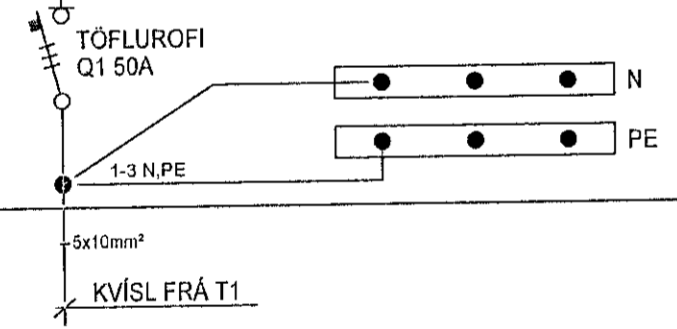

SKÝRINGAR

"Í samræmi við samþykkt aðaluppdrætti"

Hönnunartíðni: *[Signature]*

LUMEX
 LX TEIKNISTOFA
 Skrifstofa: 37, 109 Reykjavík, IS
 Sími: (354) 568 8368
 www.lumex.is
 HÉLGI KJÓR ERJÓSSON KT. 110195-2789

Hönnun: HKE
 Teiknað: GbP
 Yfirfarð: HKE

Verkefni:
 HRAUNTUNGA 20
 STÆKKUN Á HÚSI

Date.: 10.10.2019
 Mvk.: 1:50

Verkhúti: 1./H/ED
 RAFLAGNIR, SÖKKULSKAUT
 EINLINUMYND

Teikning: LX-RAF-01