

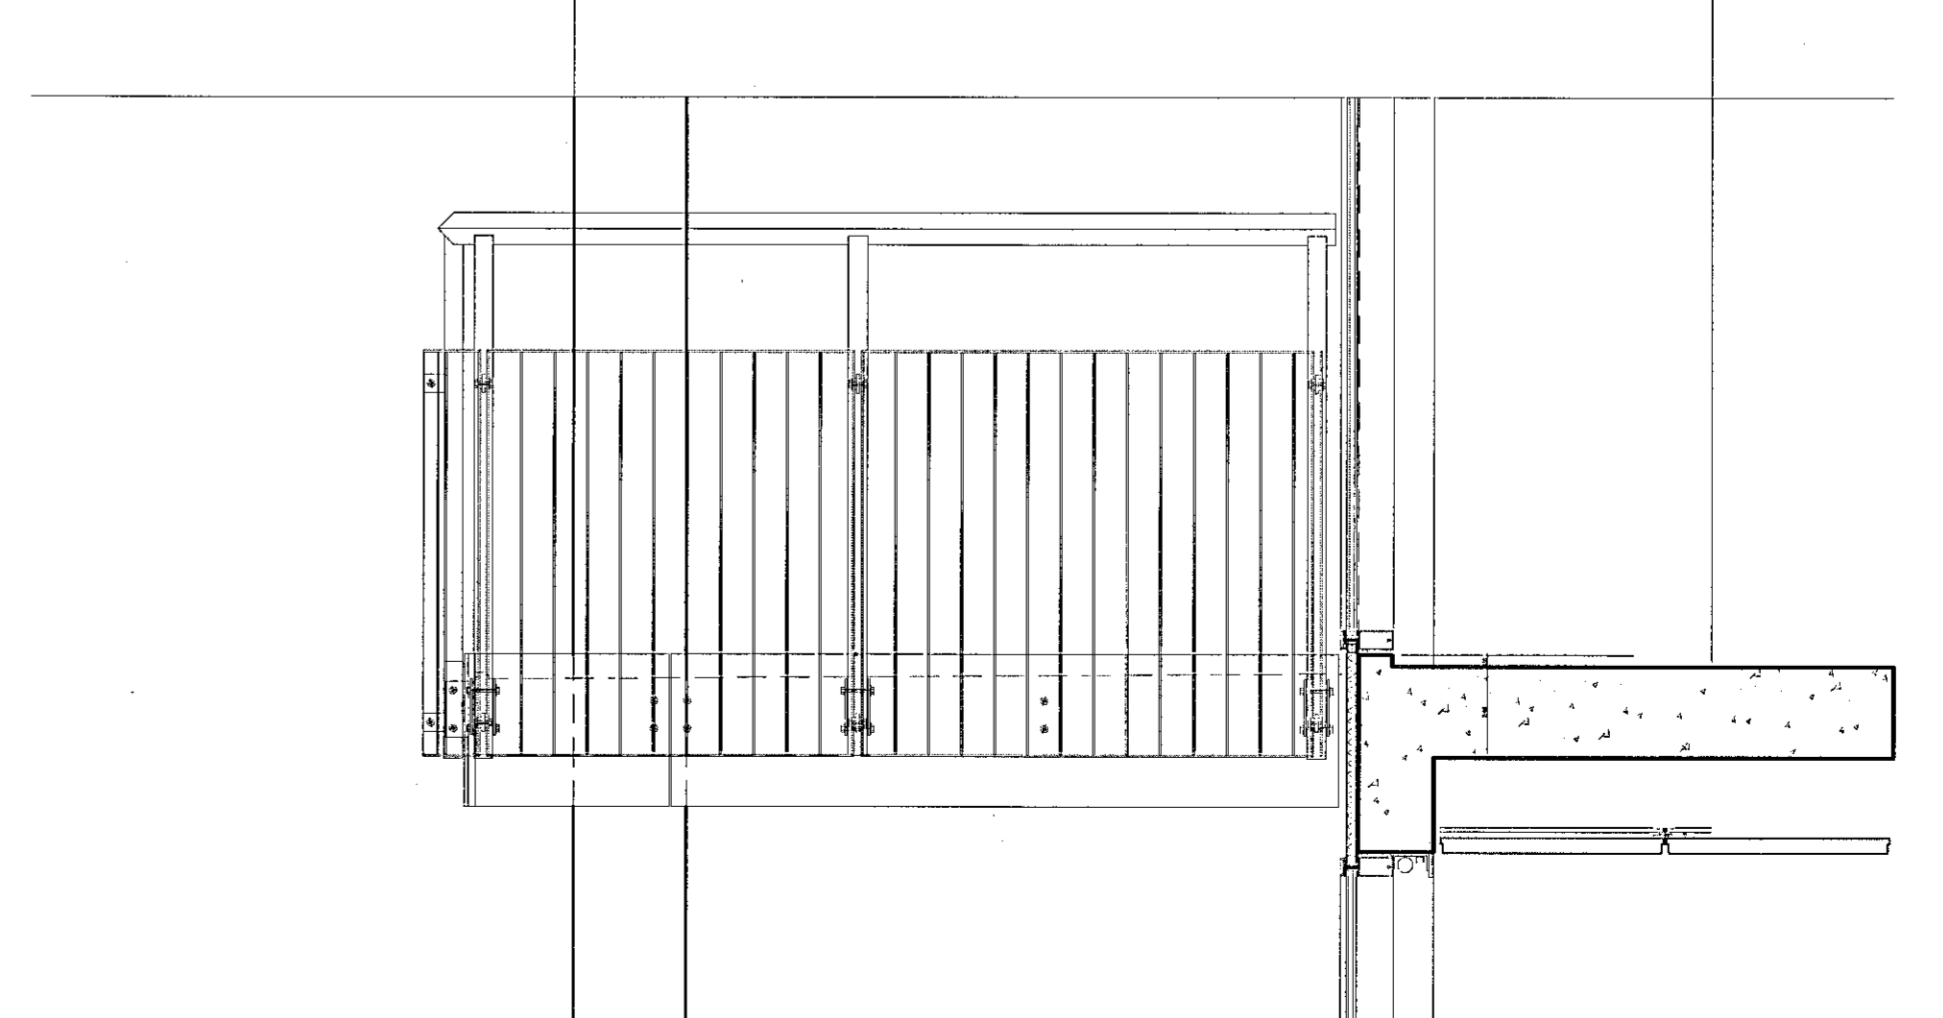
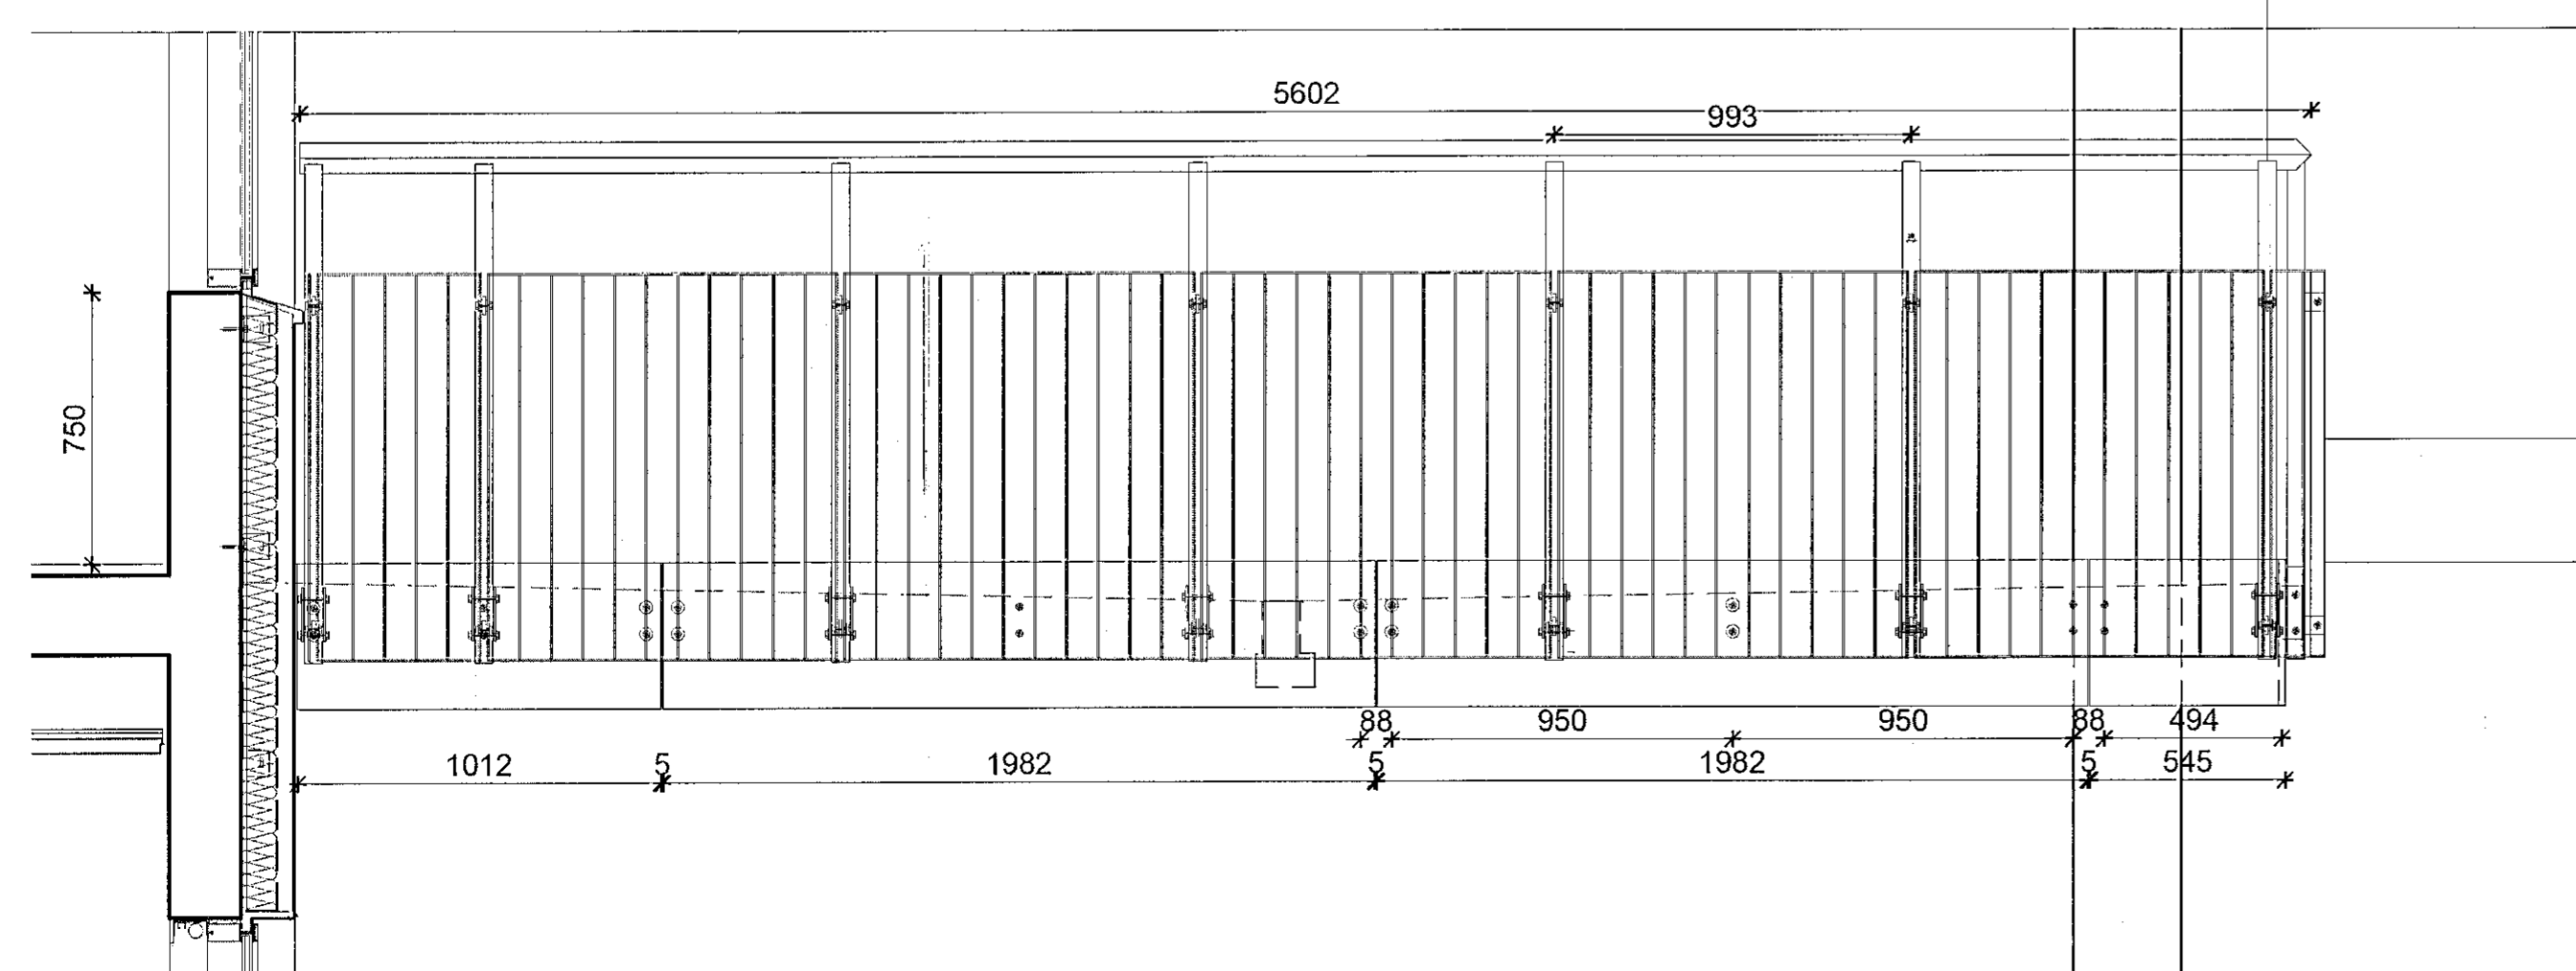
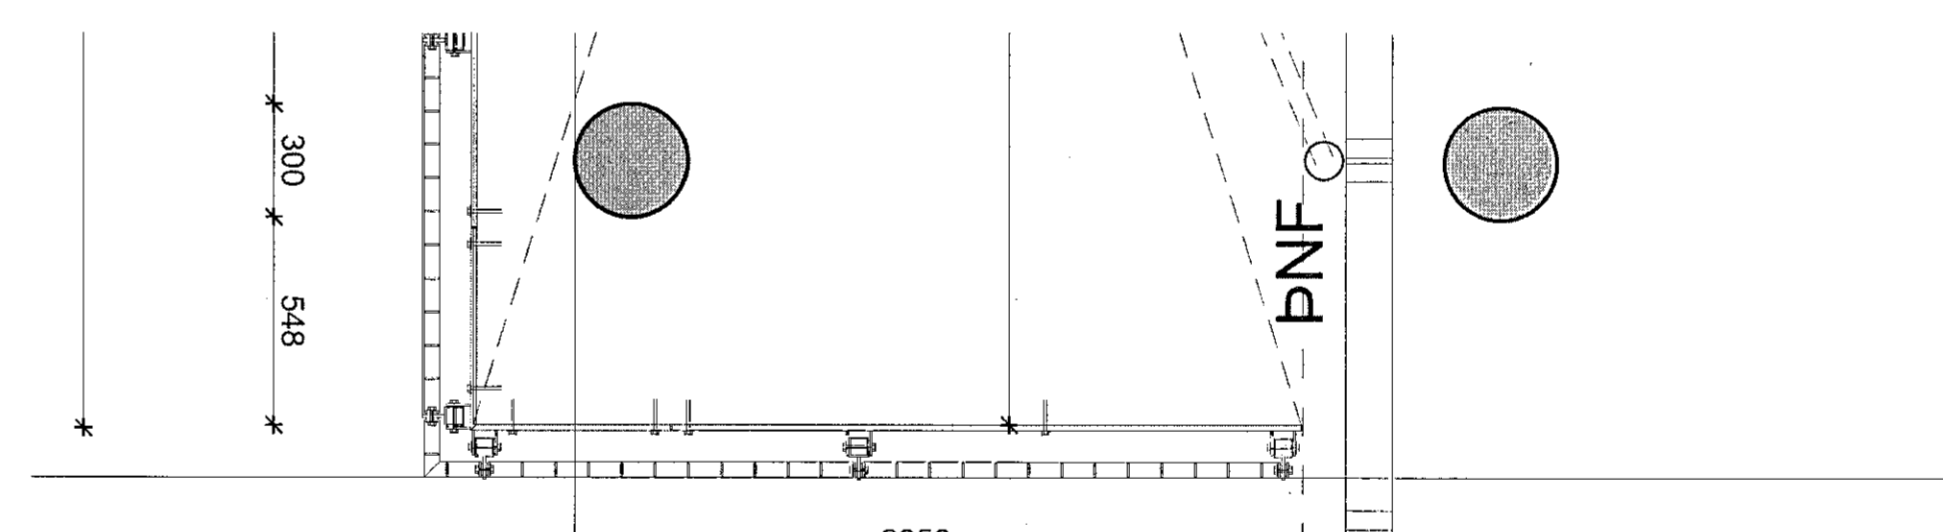
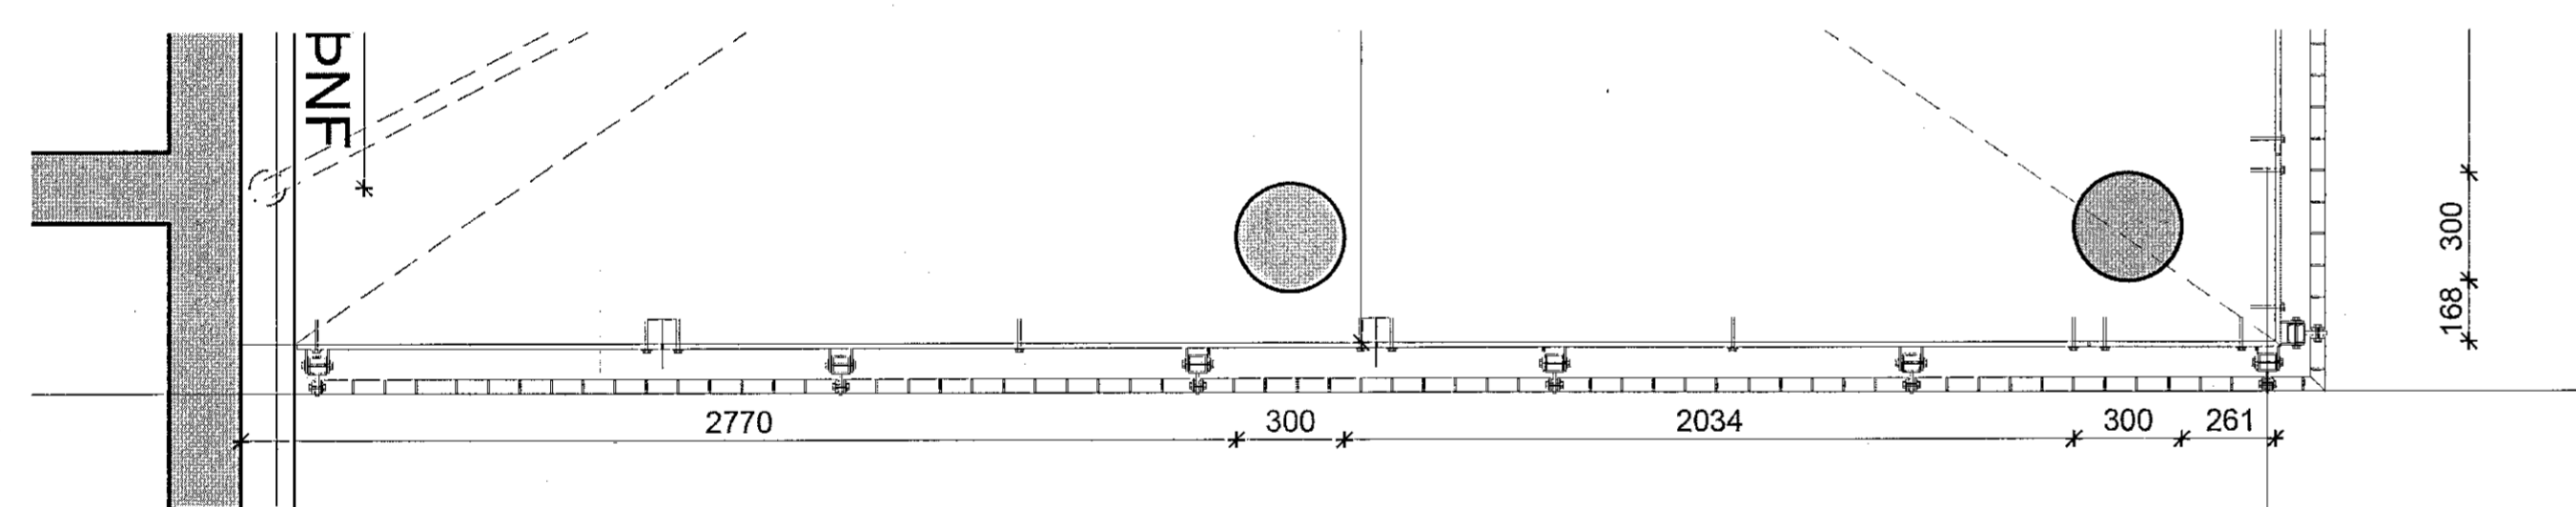
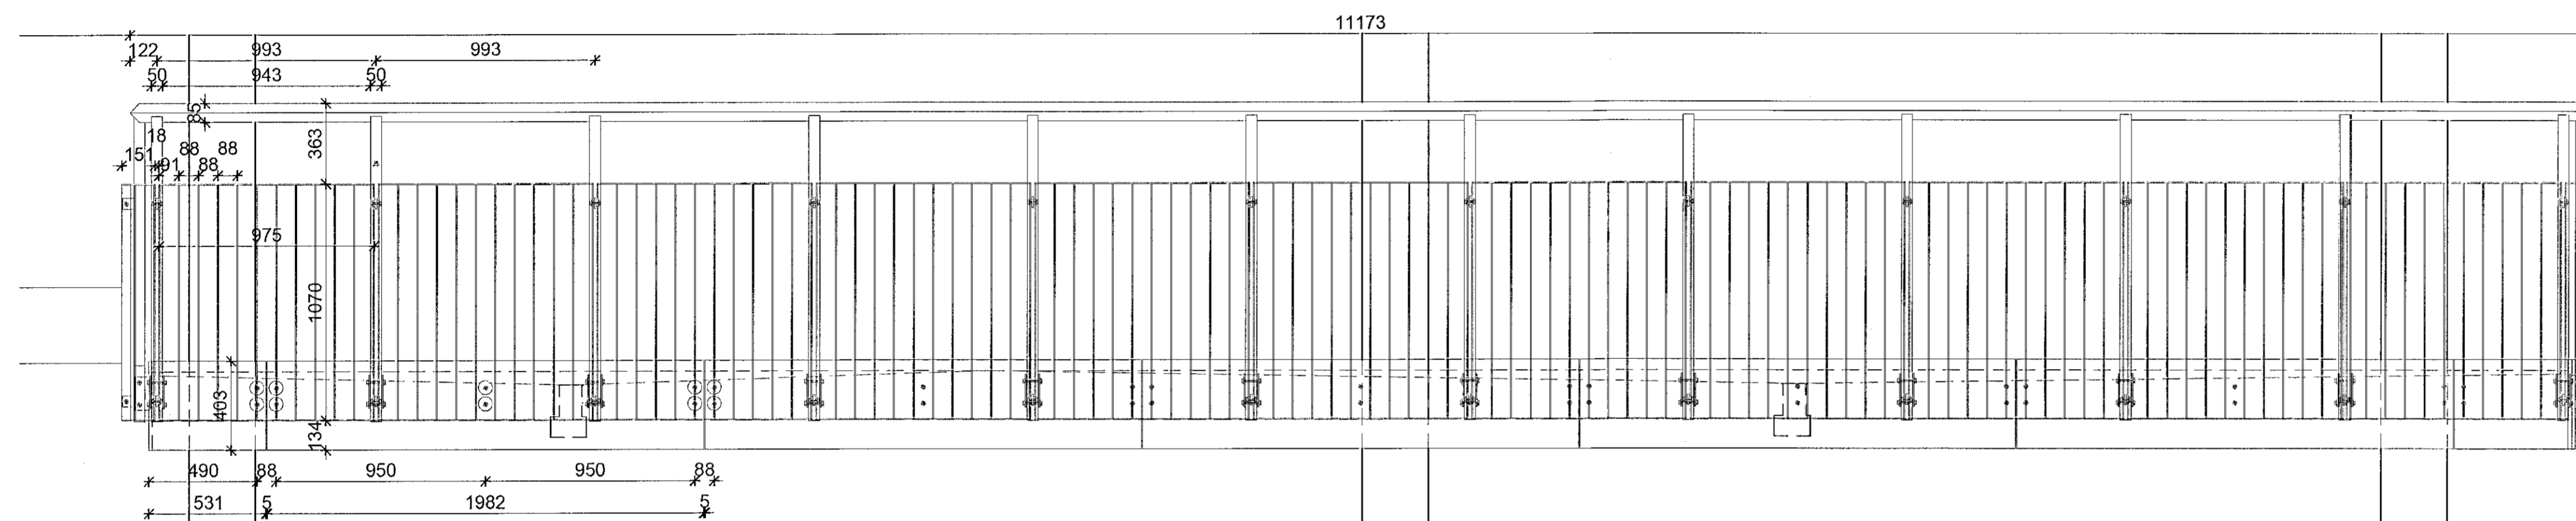
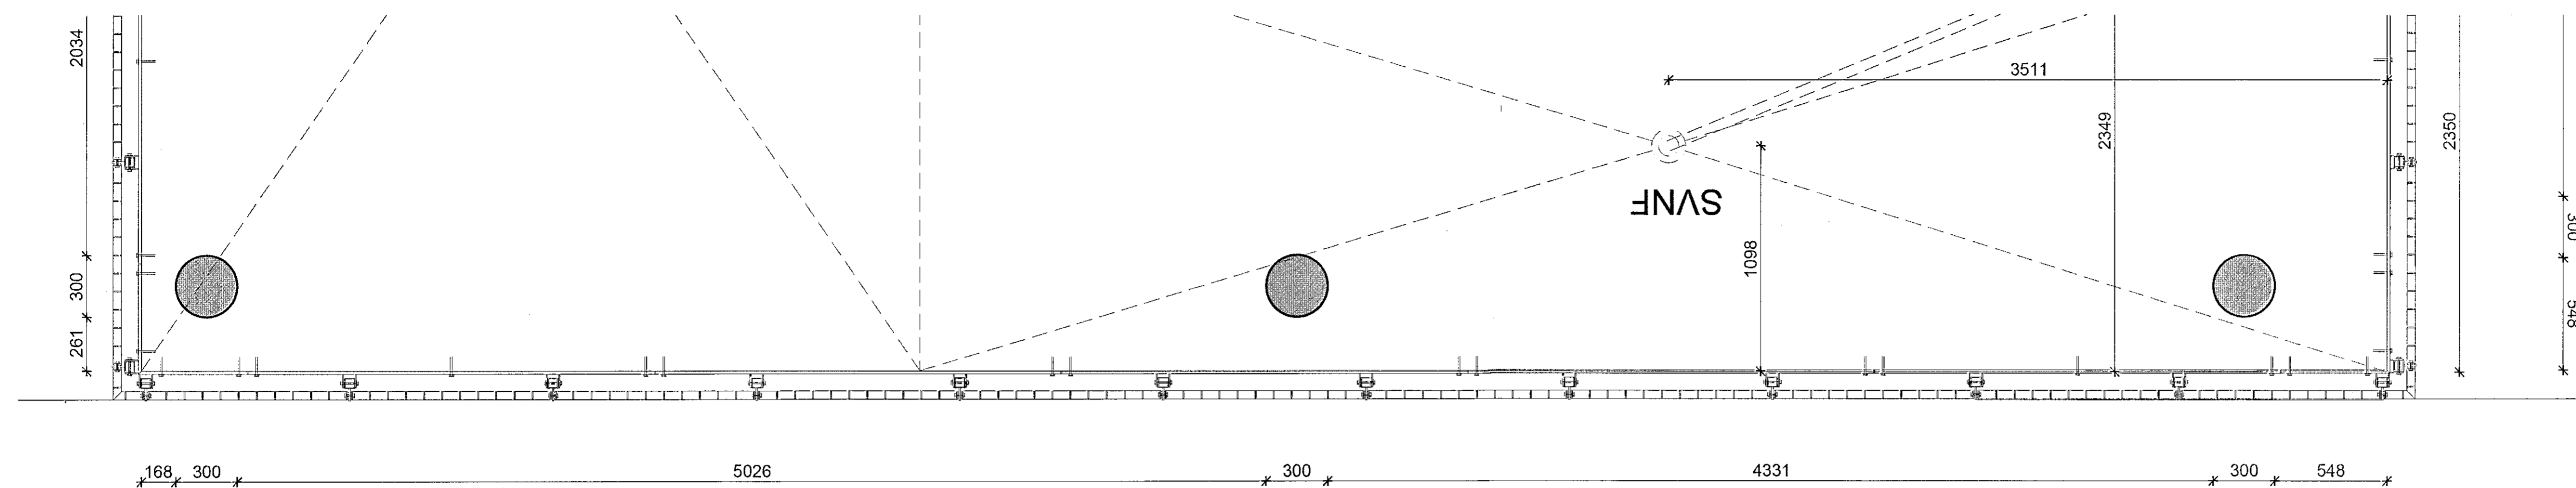
Samþykkt þann  
 02 SEP 2019  
 Byggingarfulltrúinn í Hafnarfirði  
 F.h. Sigurður Steinar Jónsson

ÁRITUN HÖNNUNARSTJÓRA:

ÚTI INNI

ARKITEKTAR

BALDUR Ó. SVAVARSSON  
 ARKIEKT FAJ SAMARK  
 KT.: 120357-5149

D:  
 C:  
 B:  
 A: Klæðningu undir svölum breytt, niðurföll, burður samr. 05.12.2017  
 BREYTINGAR: DAGS:

VERKTEIKNINGAR-SÉRHLUTAR

SÓLVANGUR HJÚKRUNARHEIMILI 2016  
 SÓLVANGSVEGI 2 HAFNARFIRDI  
 VERK: SOLV 1533  
 KVARDI: 1:20  
 DAGS: 01.03.2017  
 SVALAHANDRID YFIRLIT TEI:KJW JBP  
 SKRÁ: 1533-Grunnur.dwg

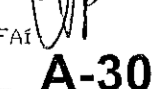
ÚTI INNI

ARKITEKTAR

ÞINGHÖLTSSTRÉTI 27 101 REYKJAVÍK  
 Símar 5527660 & 562766FAX 5527661  
 Netfang u@u.is VEFfang www.u.is

BALDUR Ó. SVAVARSSON ARKITEKTAR FAJ  
 120357-5149

JÓN ÞÓR ÞÓRVALDSSON ARKITEKTAR FAJ  
 021256-7579

A-308