
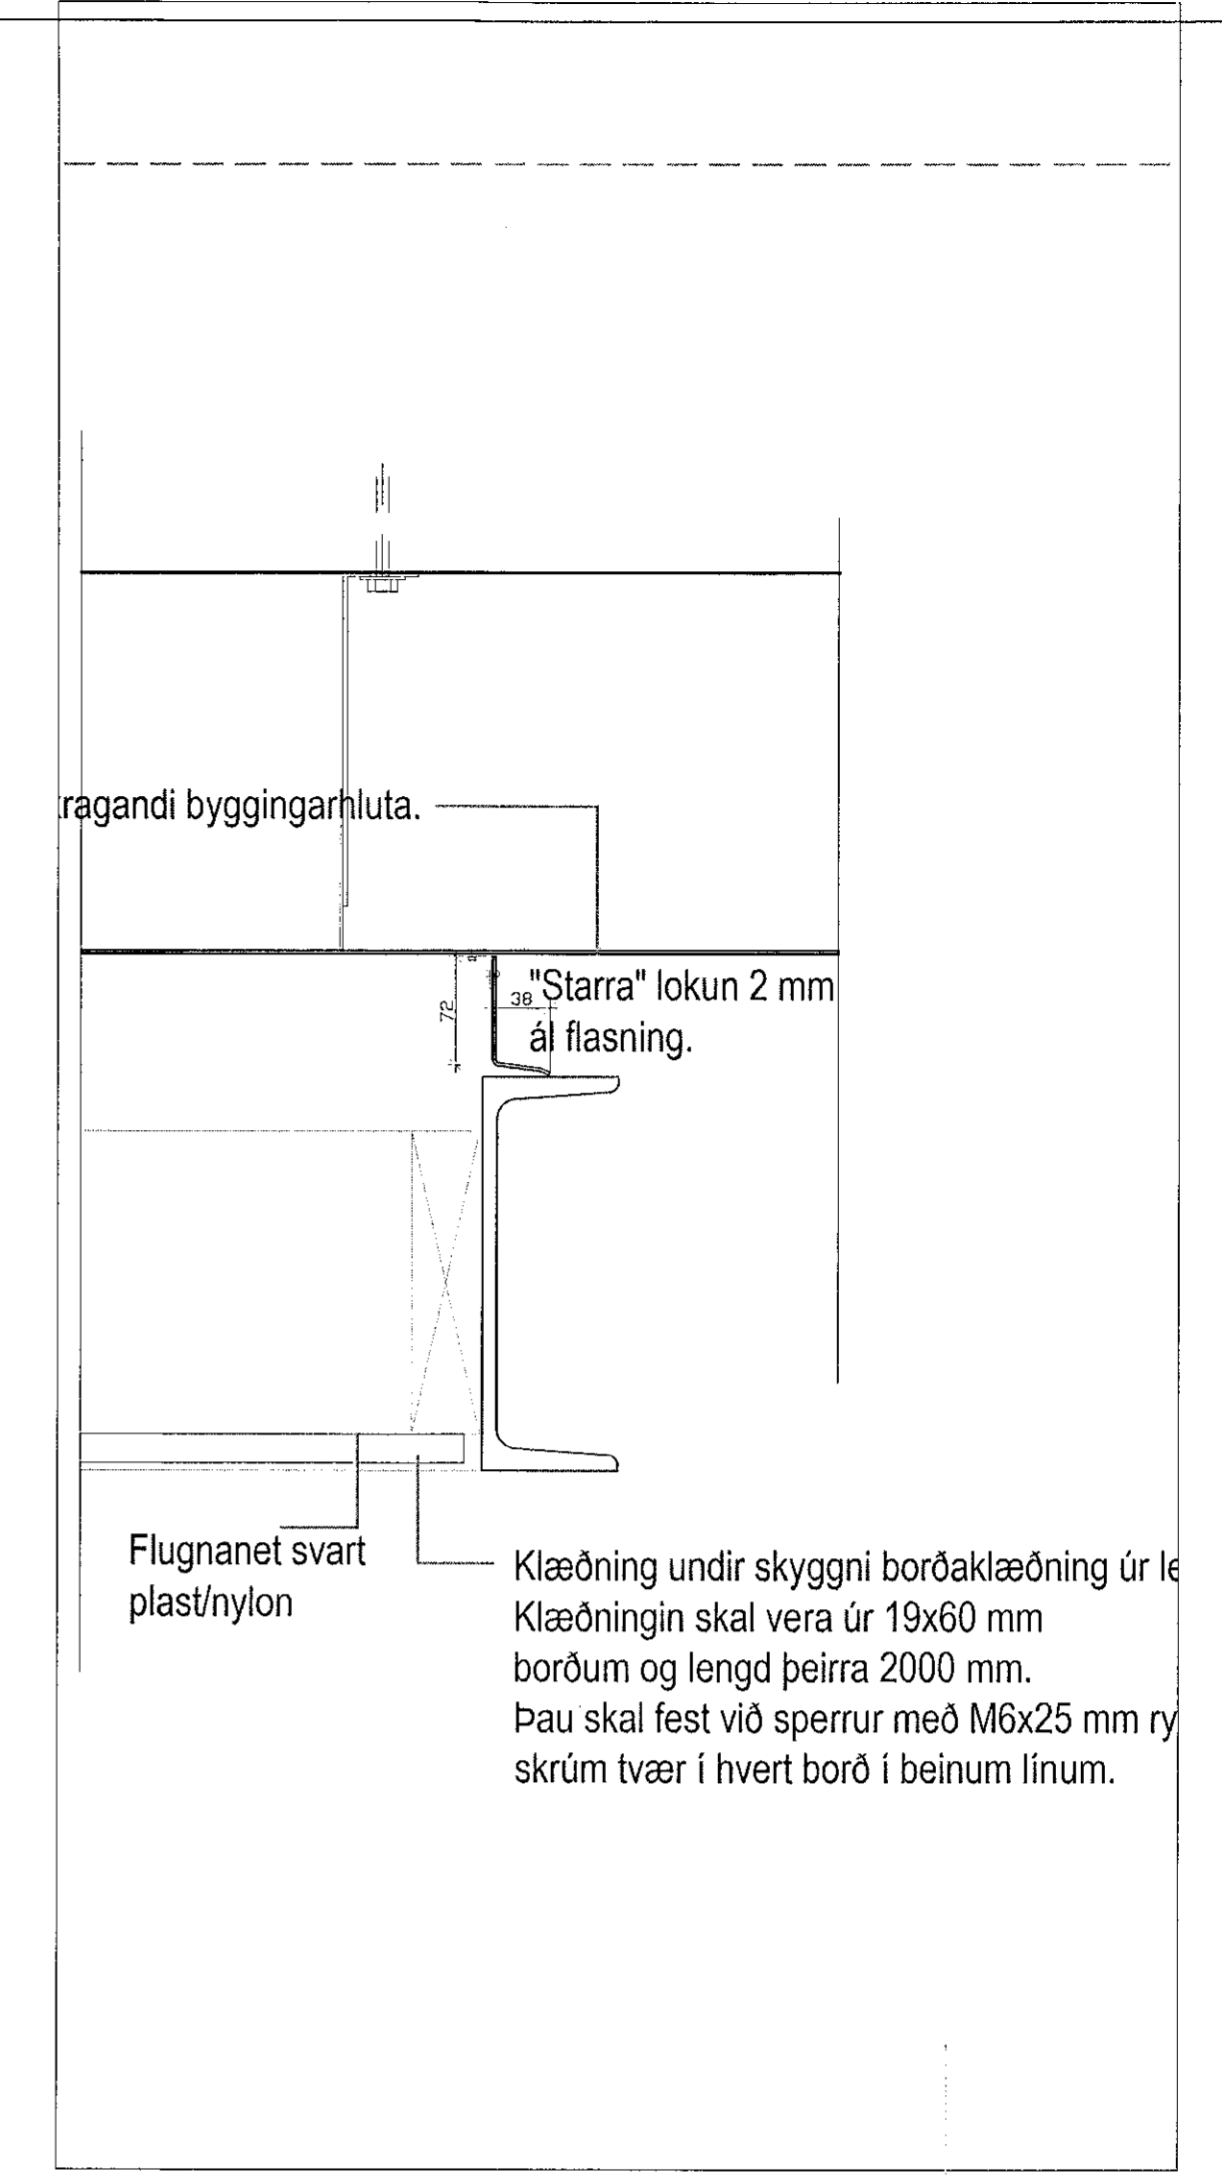


Yfir svalahurðum

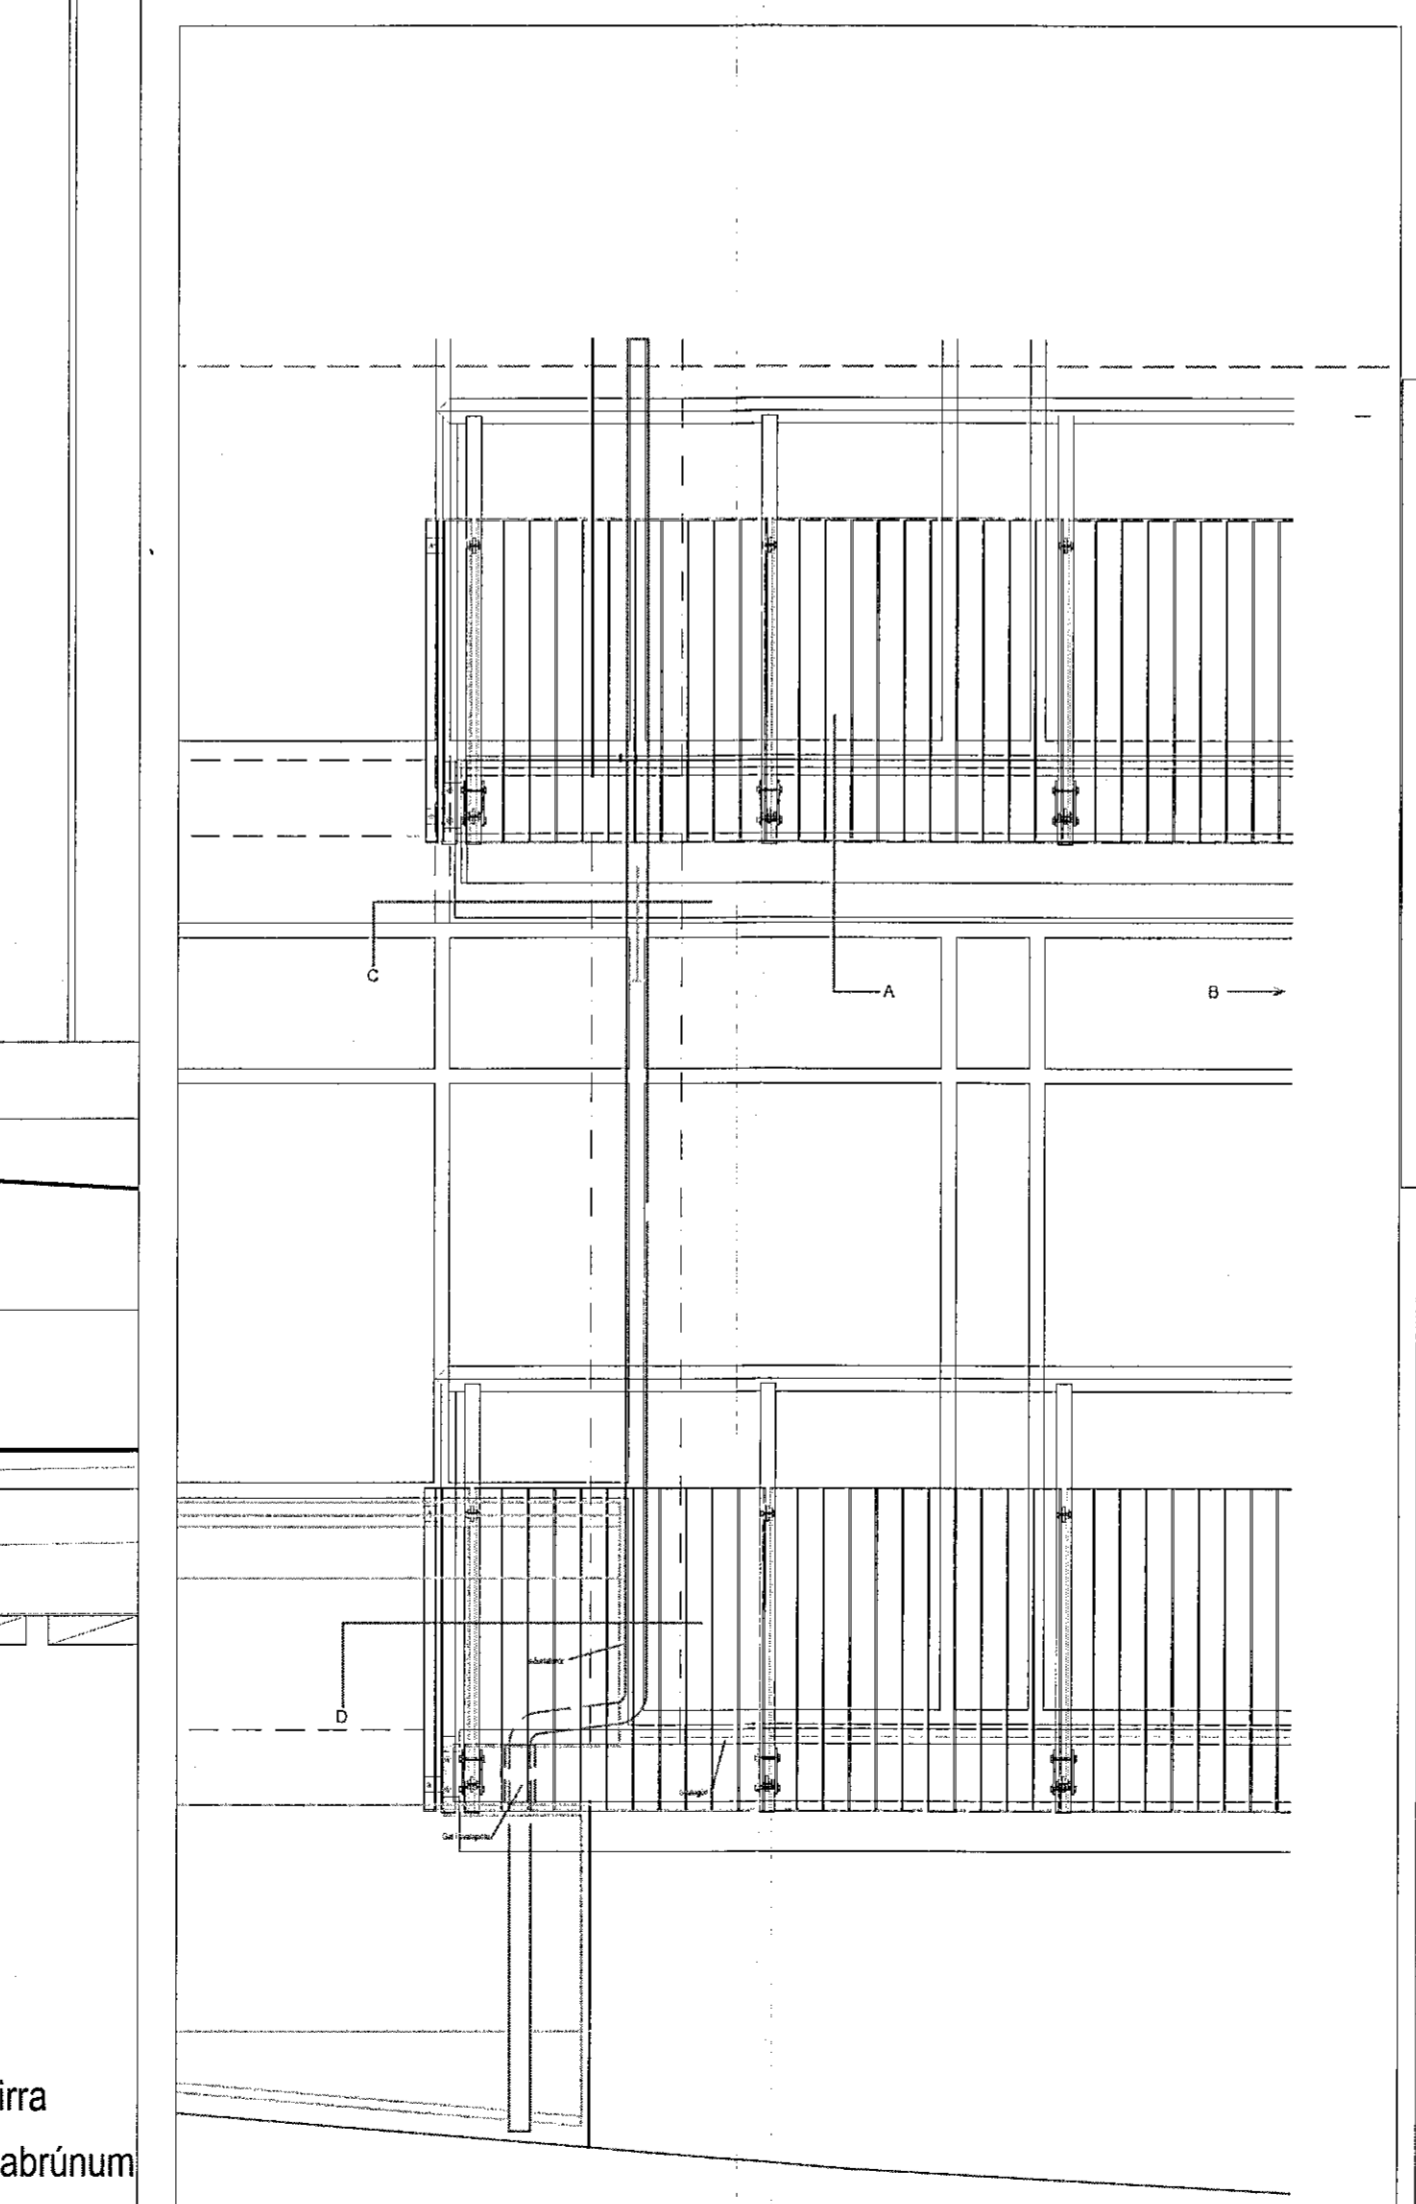

C:
B:
A:
BREYTINGAR: DAGSI

VERKTEIKNINGAR-SÉRHLUTAR

SÖLVANGUR HJÚKRUNARHEIMILI 2016
SÖLVANGSVEGI 2 HAFNARFIRÐI
VERKI SOLV 1533
KVARÐI: 1.5/1.25
DAGSI: 15.02.2019
FRÁGANGSDEILI TEIKN JPP
OFAN VIÐ HÁLUGGA SKRÁ: 1533-Grunnur.dwg

ÚTI INNI

ARKITEKTAR
ÞINGHOLTSSTRÆTI 27 101 REYKJAVÍK
SÍMAR 5527660 & 5627667 FAX 5527661
NETFANG ul@ul.is VEFFANG www.ul.is
BALDUR Ó. SVAVARSSON ARKITEKTAR FAF
120337-5149
JÓN ÞÓR ÞORVALDSSON ARKITEKTAR FAF
021296-7579