



Samþykkt þann
 16 OCT 2019
 Byggingartulltrúinn í Hafnarfirði
 F.h. Sigurður Steinar Jónsson

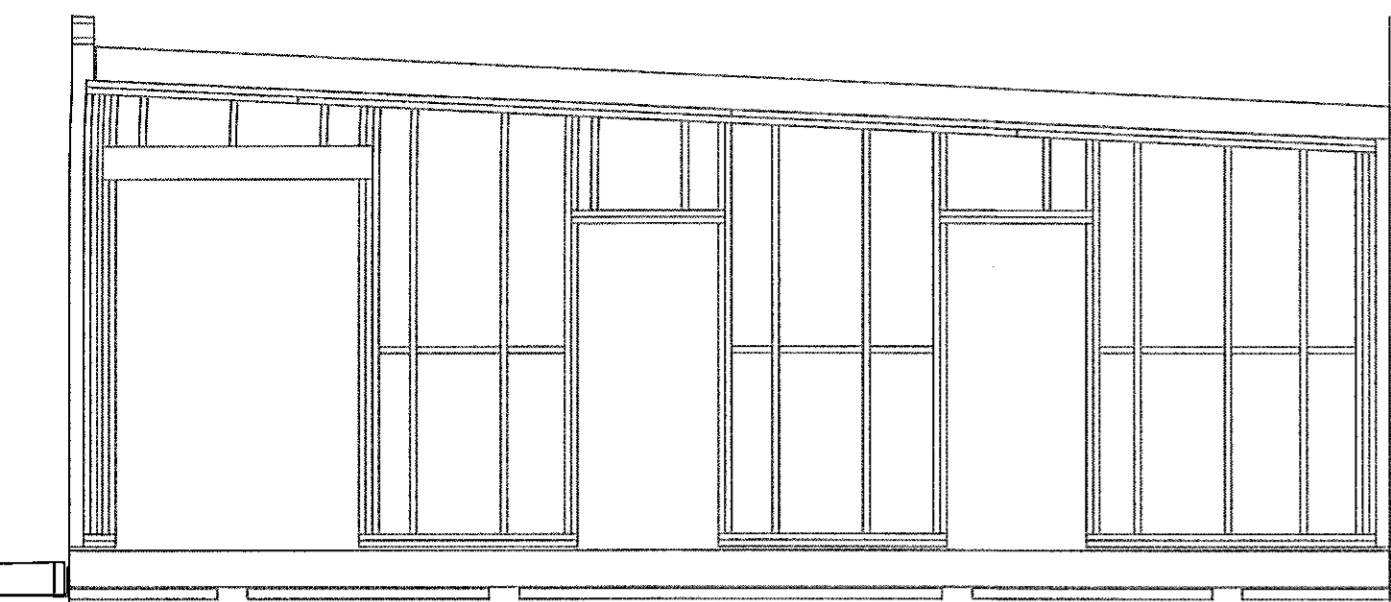

A

VEGGJAGRIND A-C, 1:50

C

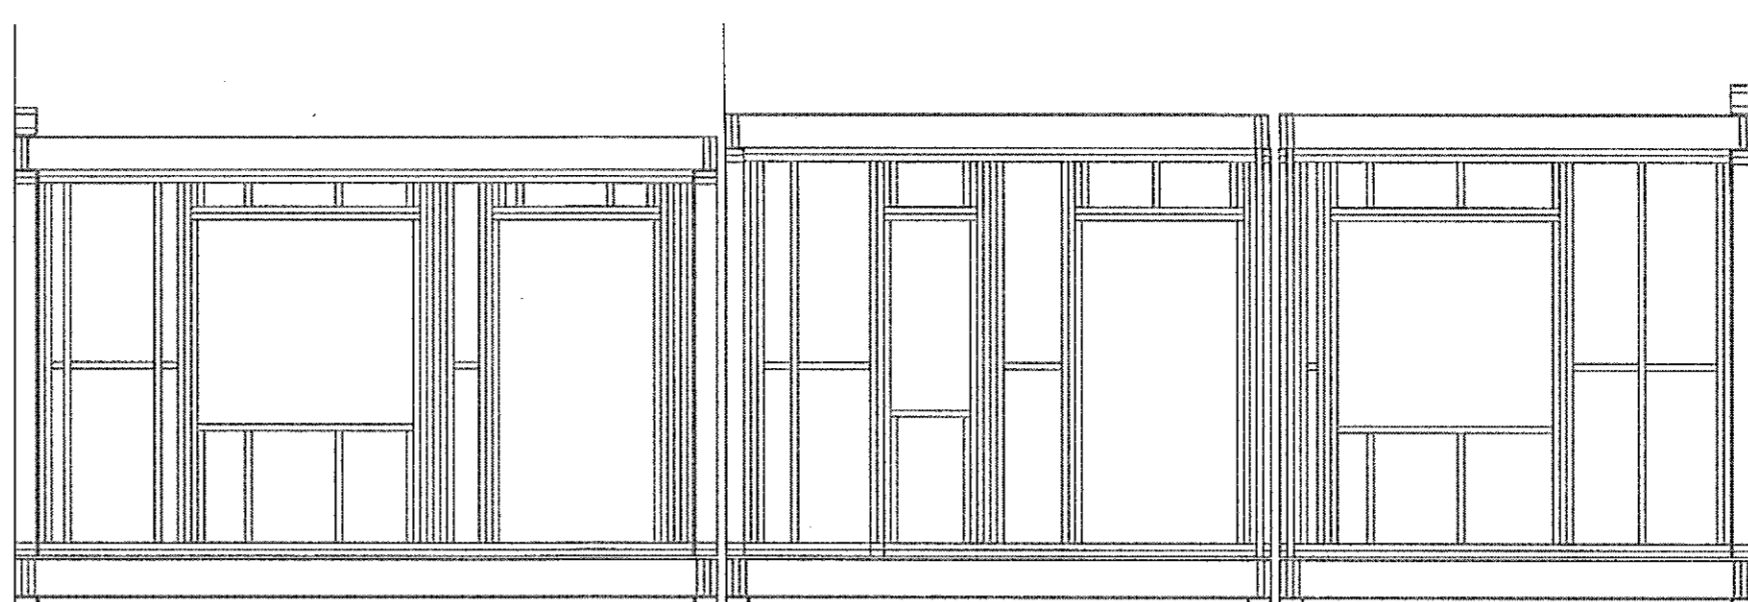


3

VEGGJAGRIND 3-2, 1:50

2

VEGGJAGRIND 2-1, 1:50


1

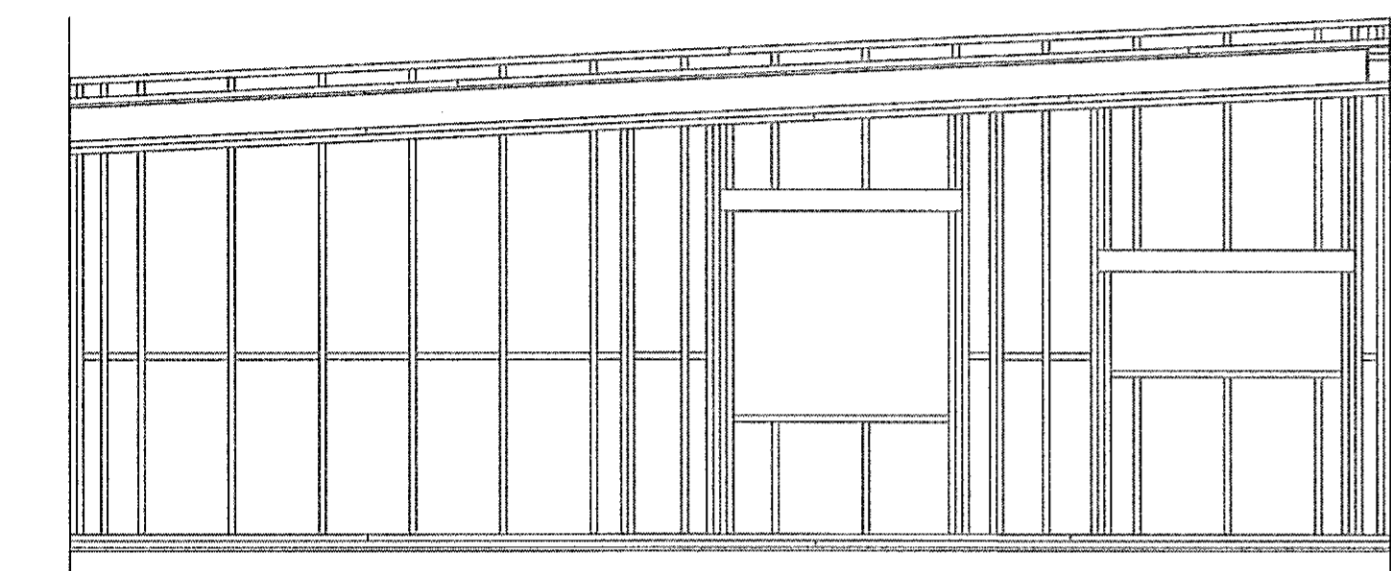

C

VEGGJAGRIND C-A, 1:50

A

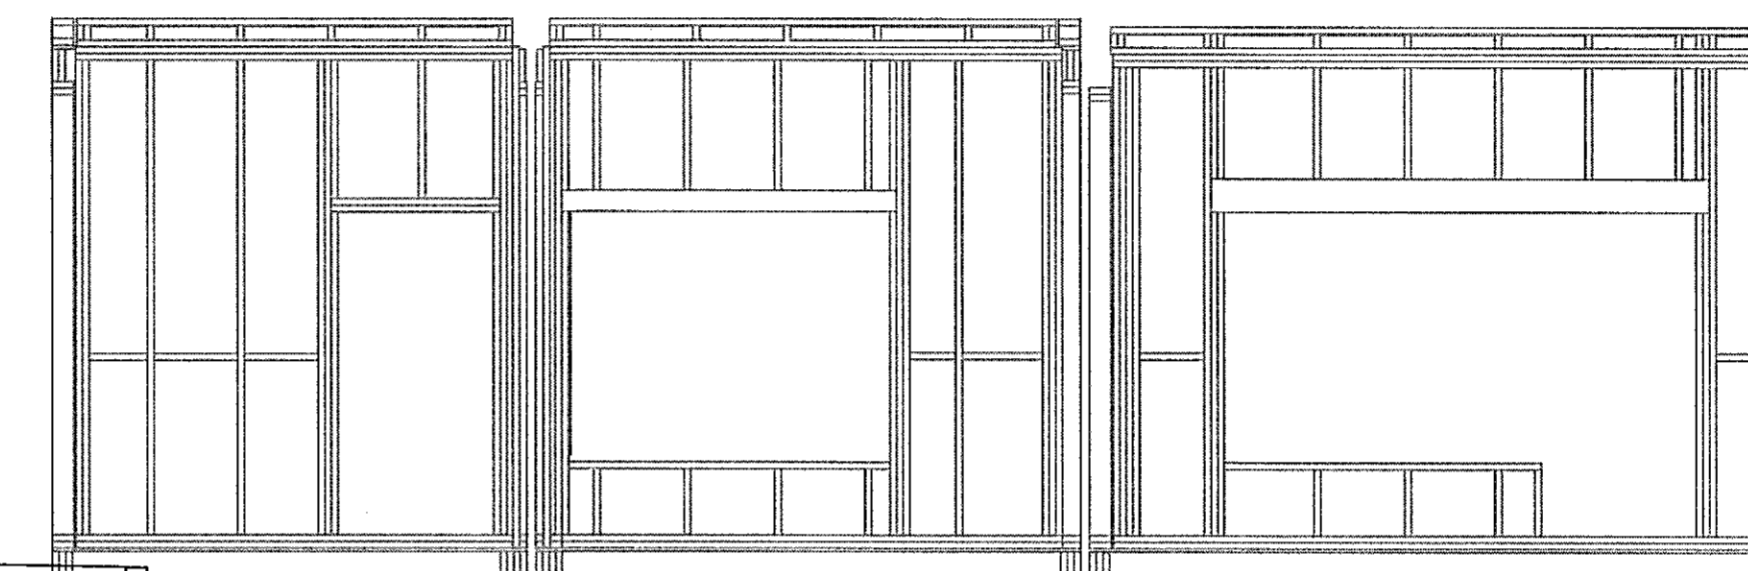


1

VEGGJAGRIND 1-2, 1:50

2

VEGGJAGRIND 2-3, 1:50


3

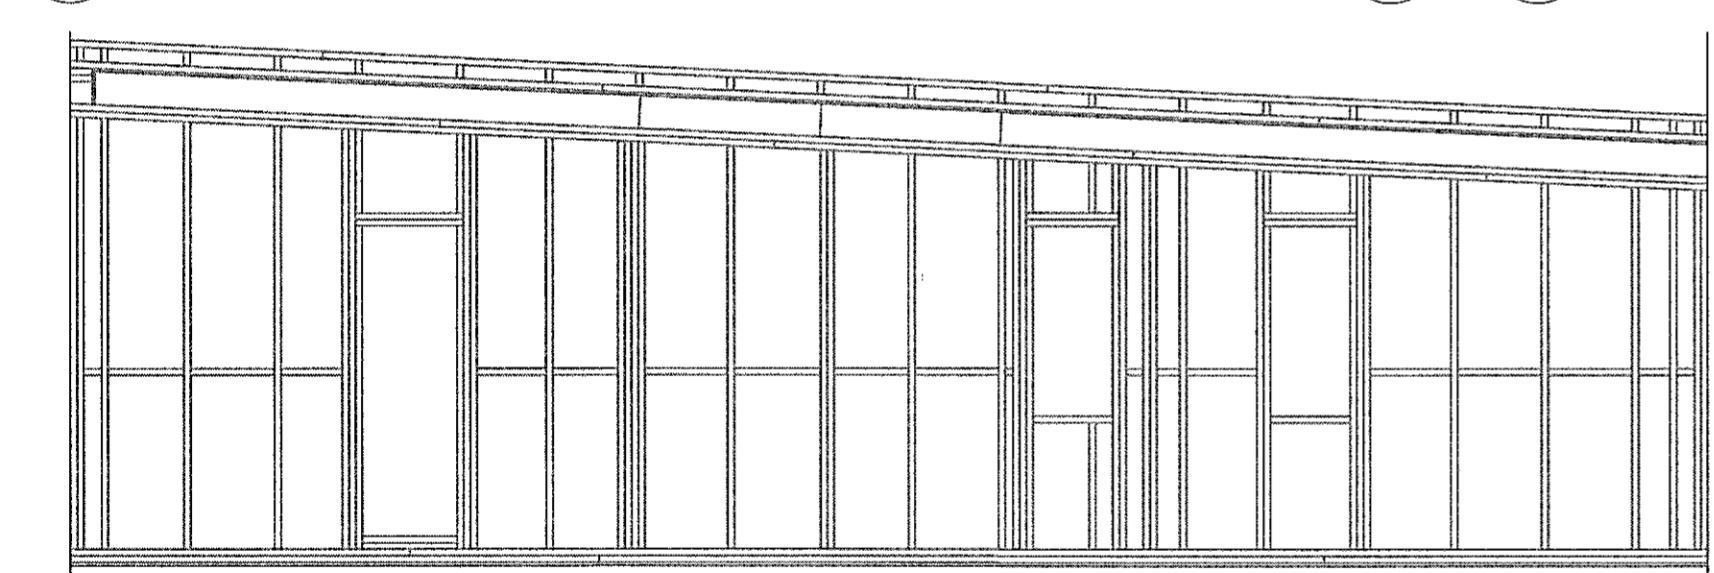

B

VEGGJAGRIND B-D, 1:50


D

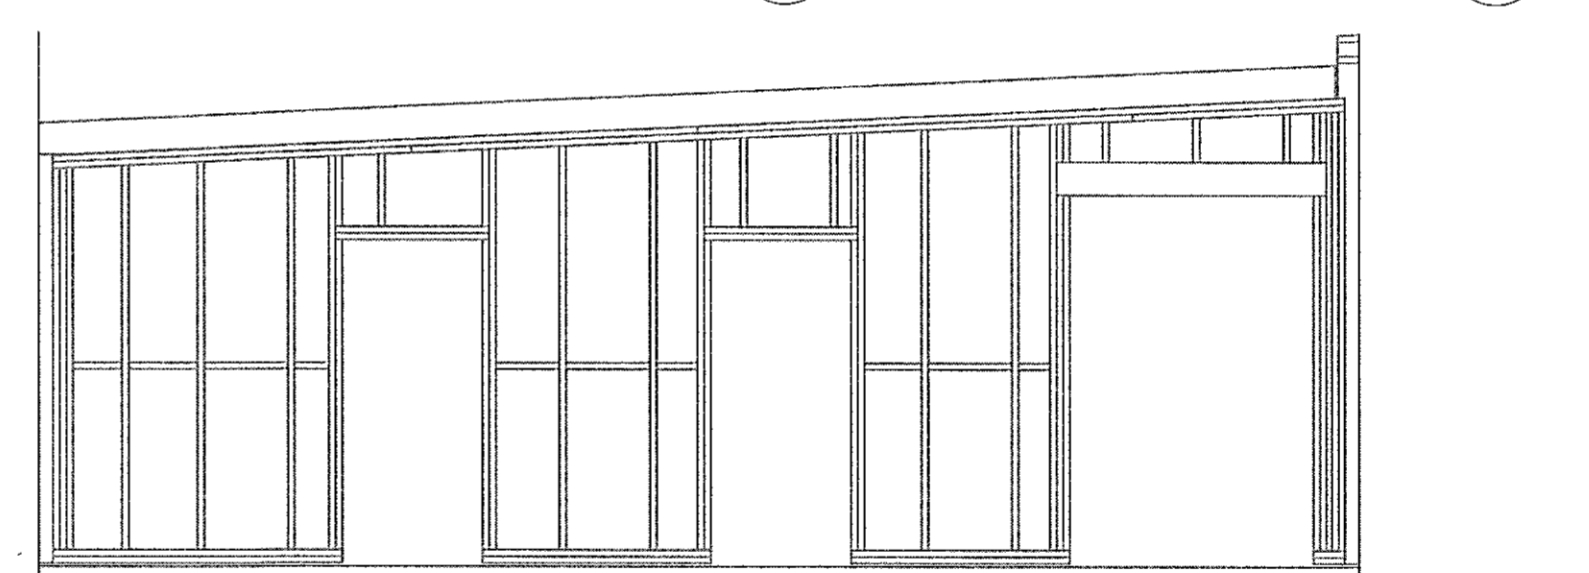

C

VEGGJAGRIND C-A, 1:50


A

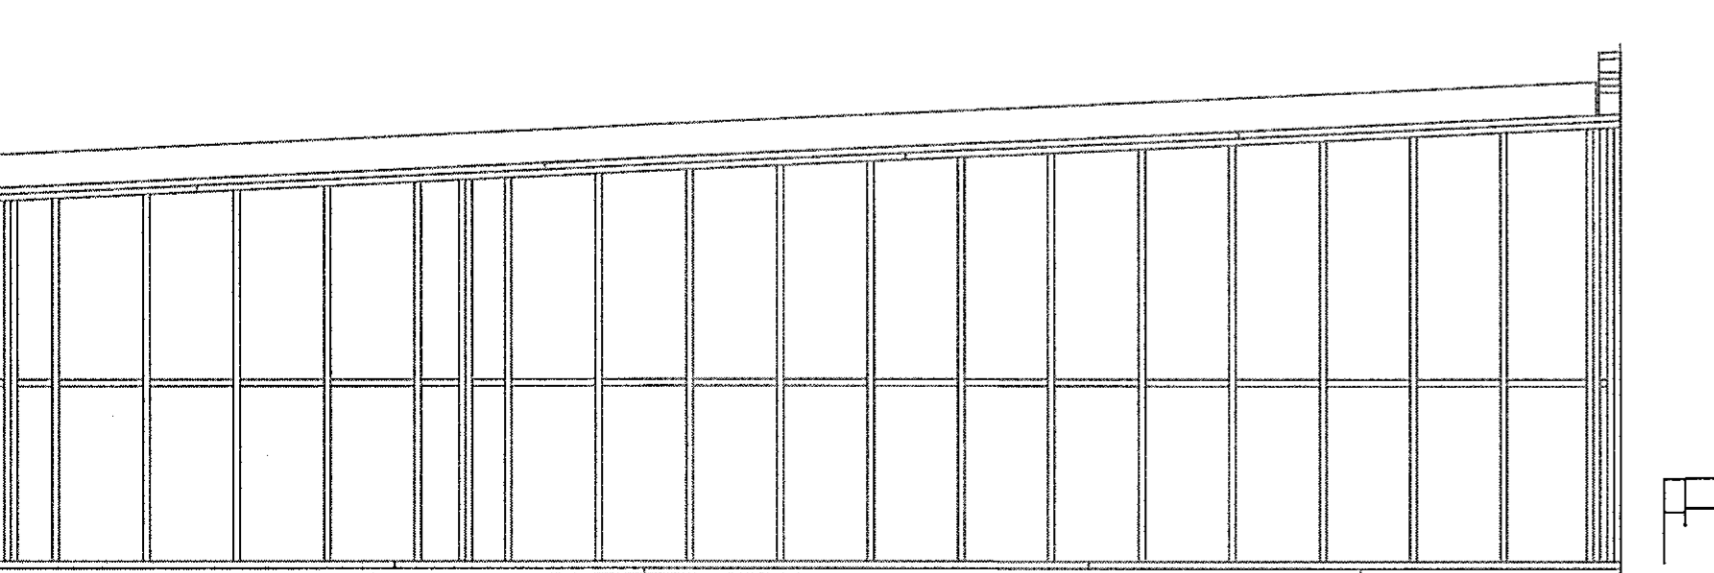

D

VEGGJAGRIND D-B, 1:50

B

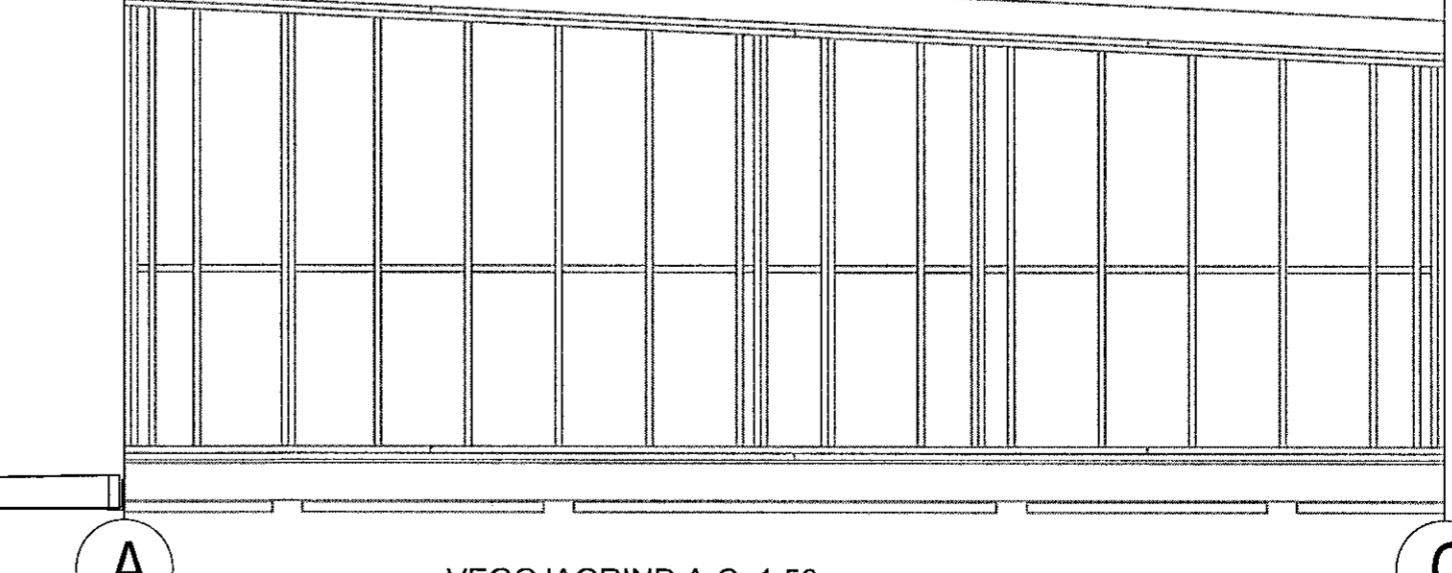

A

VEGGJAGRIND A-C, 1:50

C



LYKILMYND

VHÁ Verkfræðistofa ehf.
 Suðurlandsbraut 46 108 Reykjavík
 Sími: 897-8132
 e-mail: haukur@vha.is
 Heimasíða: www.vha.is
 Kennitala: 560600-3050

Hannað H.Á. Teiknað H.Á. Samþykkt: *[Signature]*
 Kennitala 110383-5339

HÁDEGISSKARÐ 12
 HAFNARFIRÐI
 MATSHLUTI 03
 BURÐARVIRKI
 VEGGJAGRINDUR

Mkv. 1:50	Teikn. nr. 2-1.3	Verk nr. 18-050
--------------	---------------------	--------------------

Áritun samræmingarhönnuðar/hönnunarstjóra: *[Signature]* Útgáfa Dags.
 kt. 281278-2239 A SEP 19