
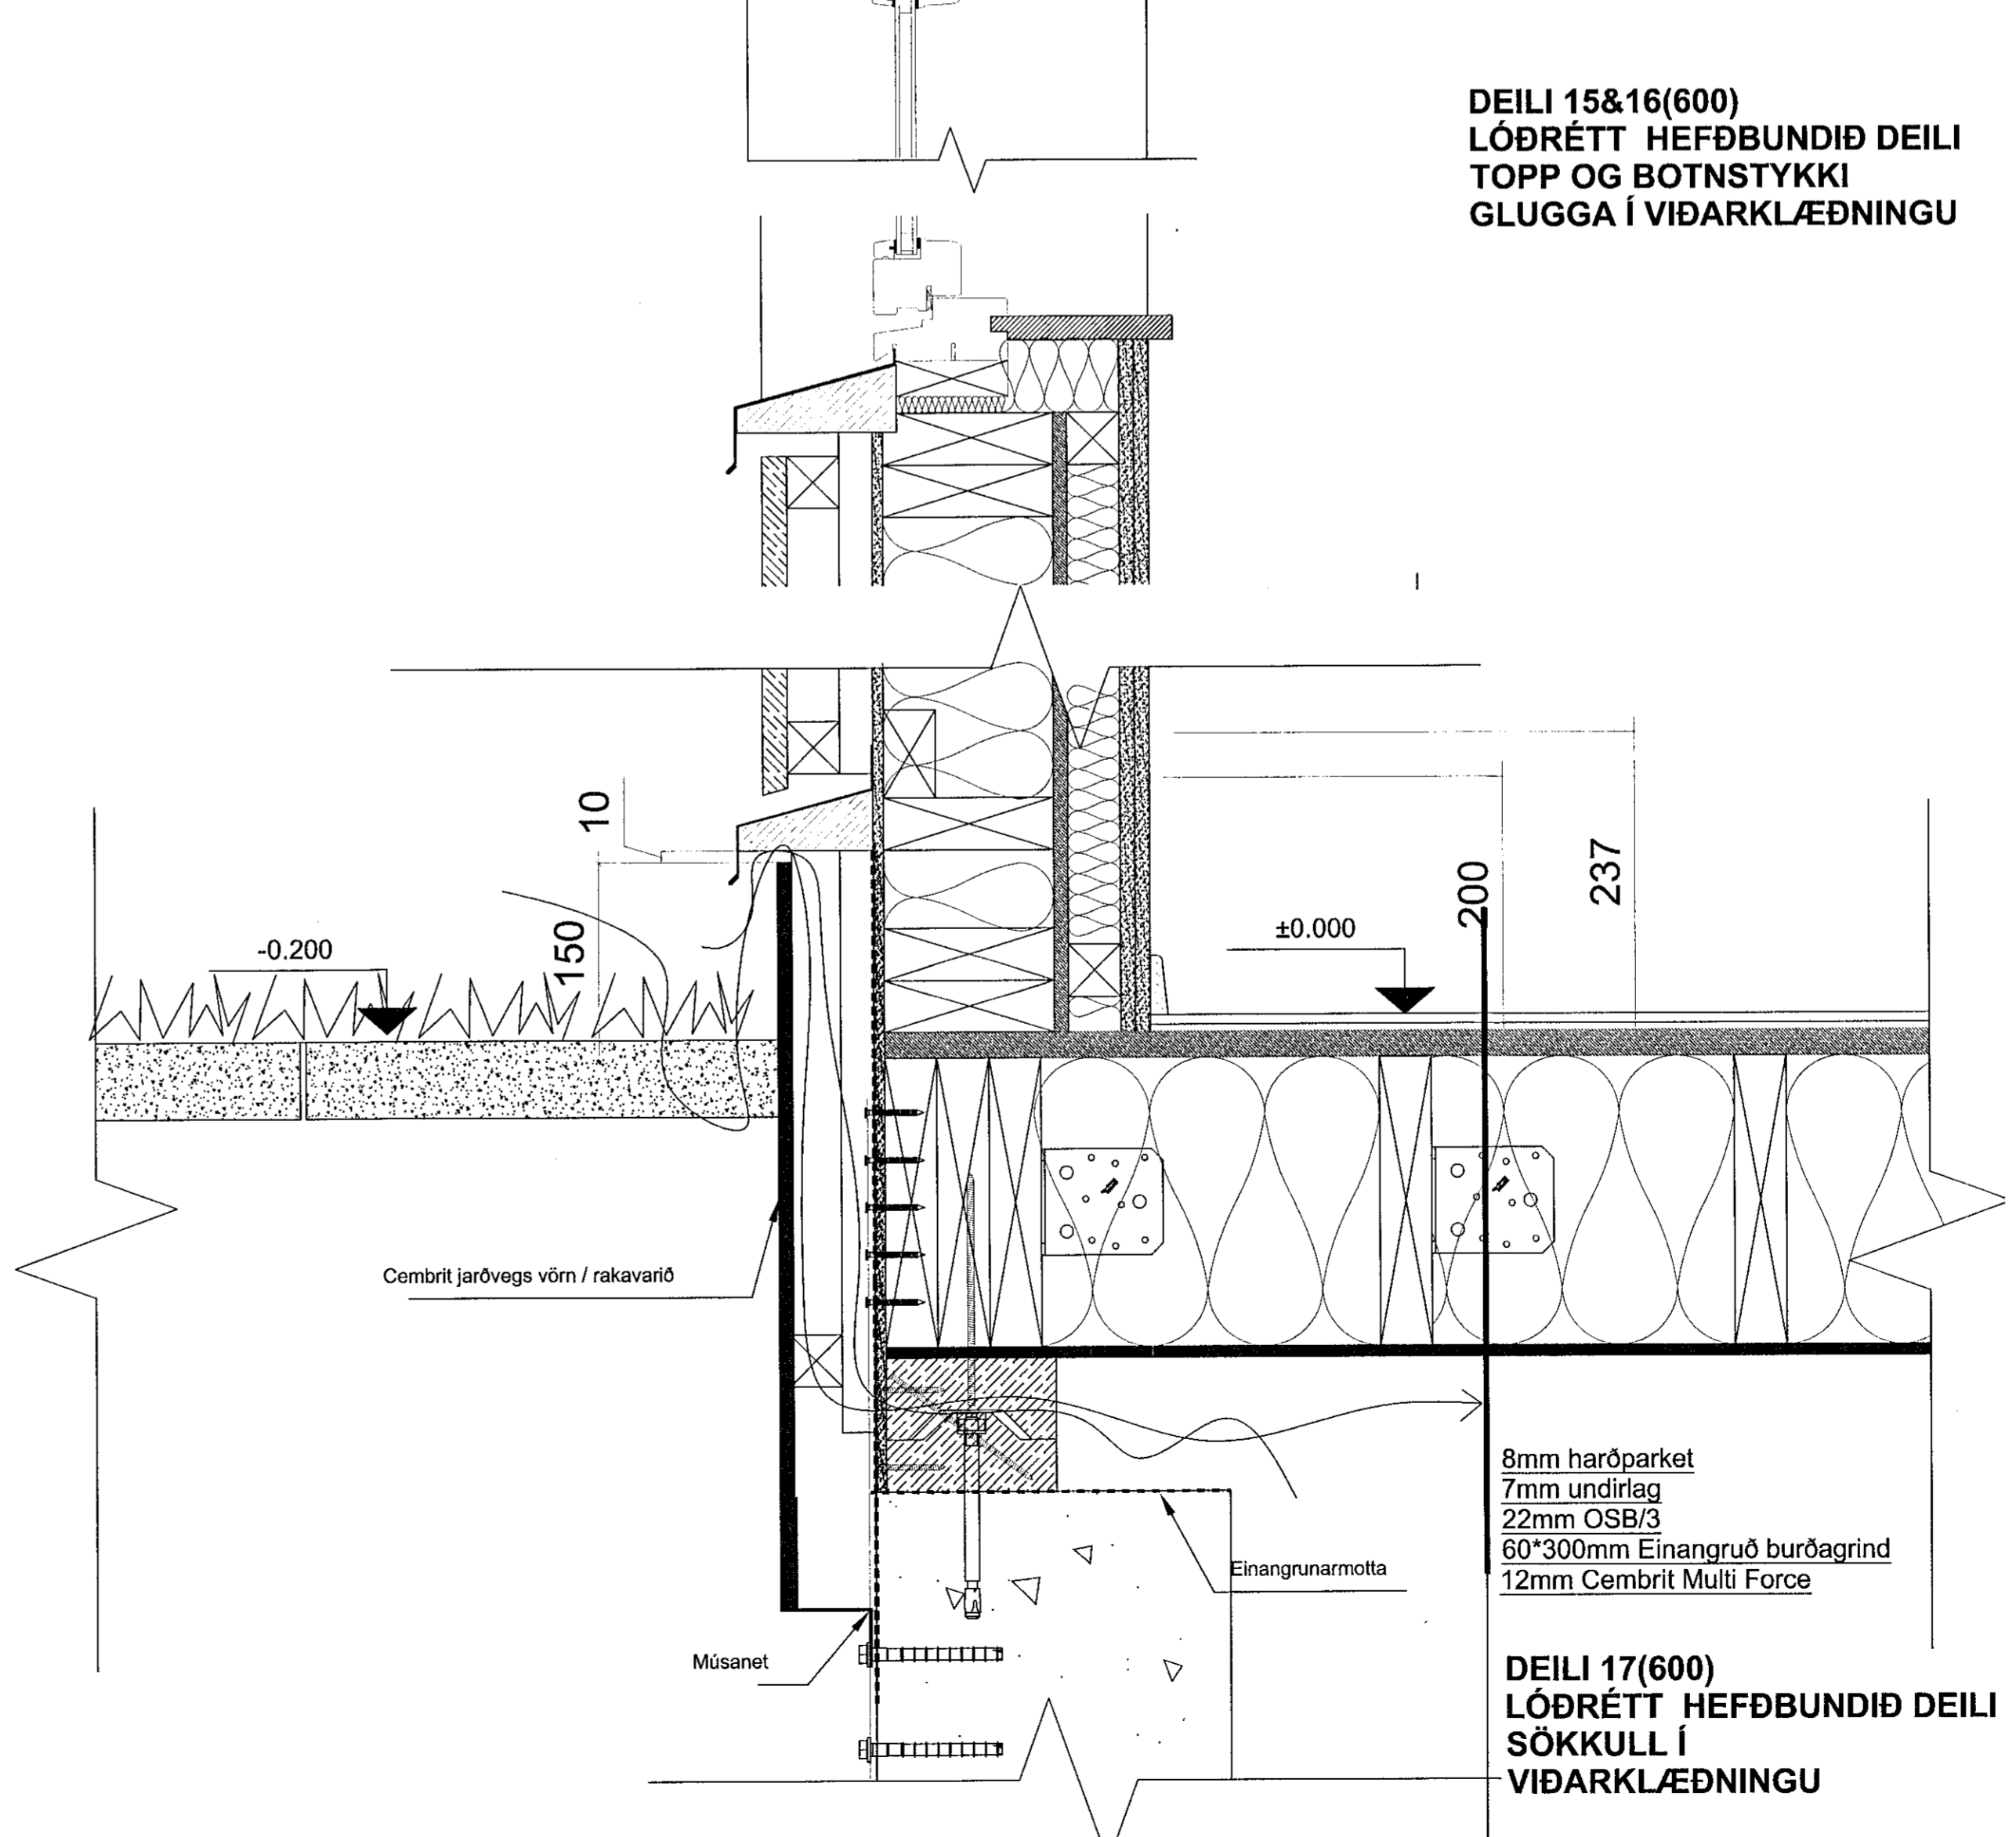
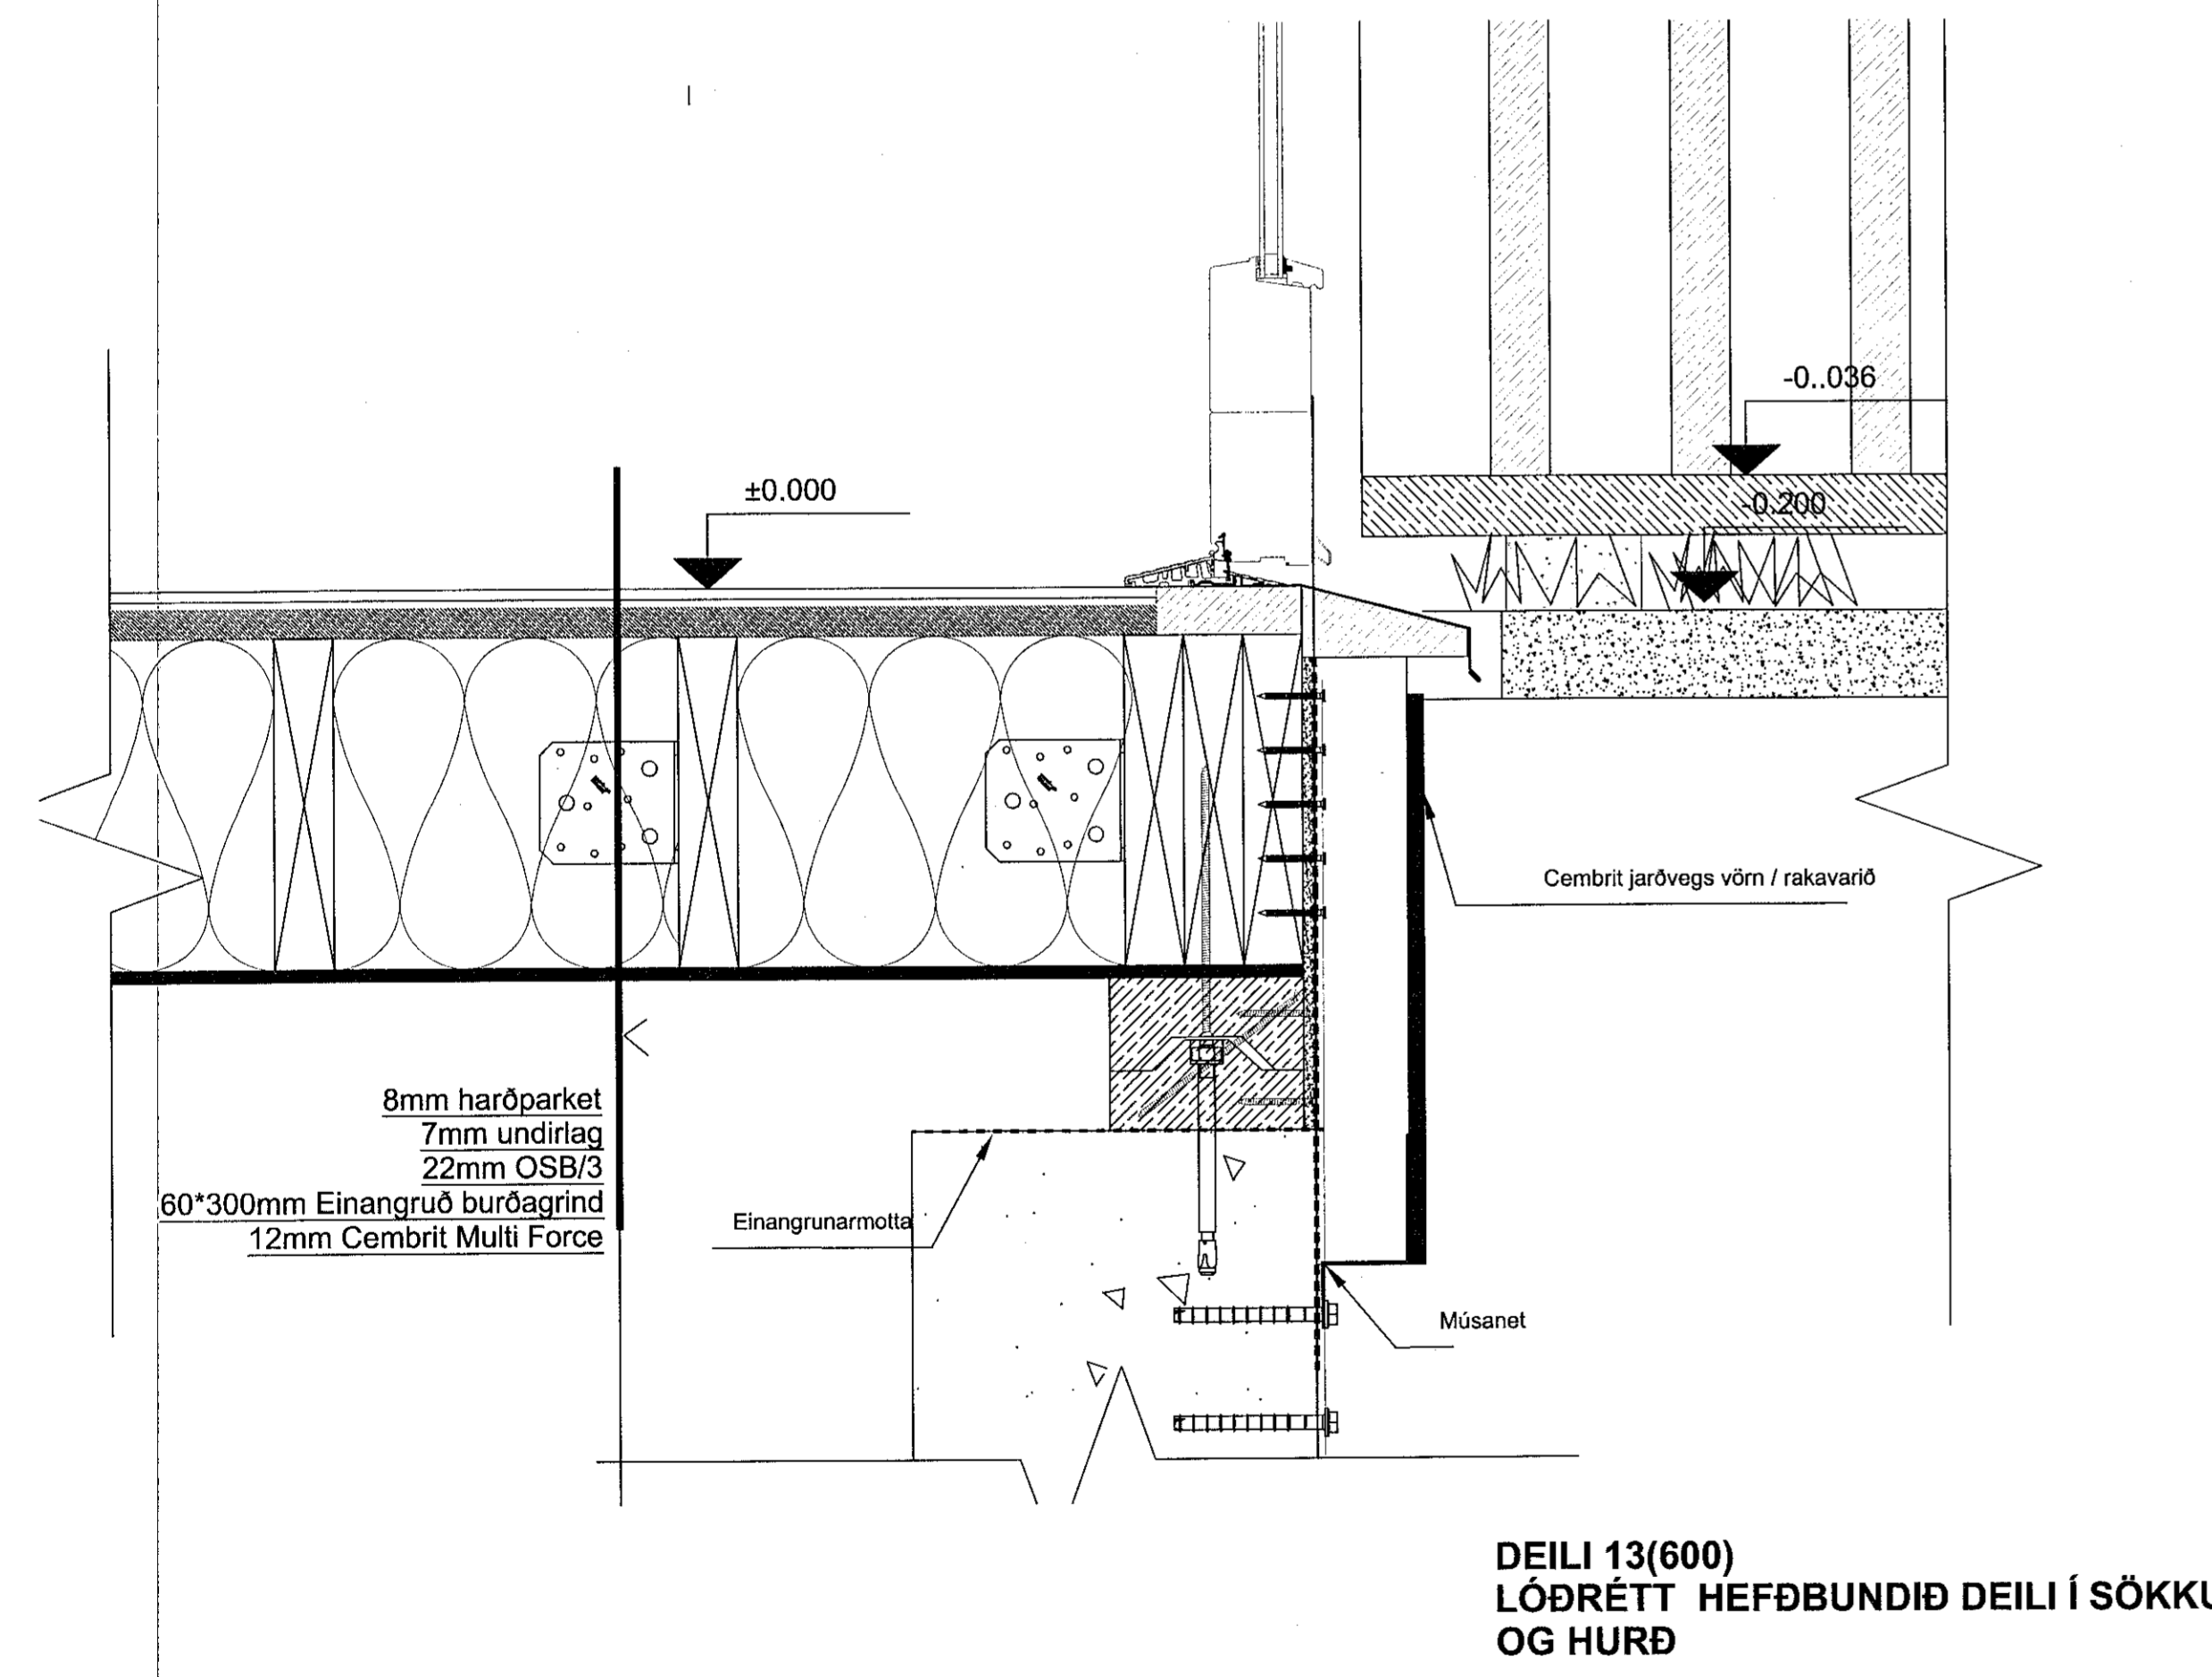
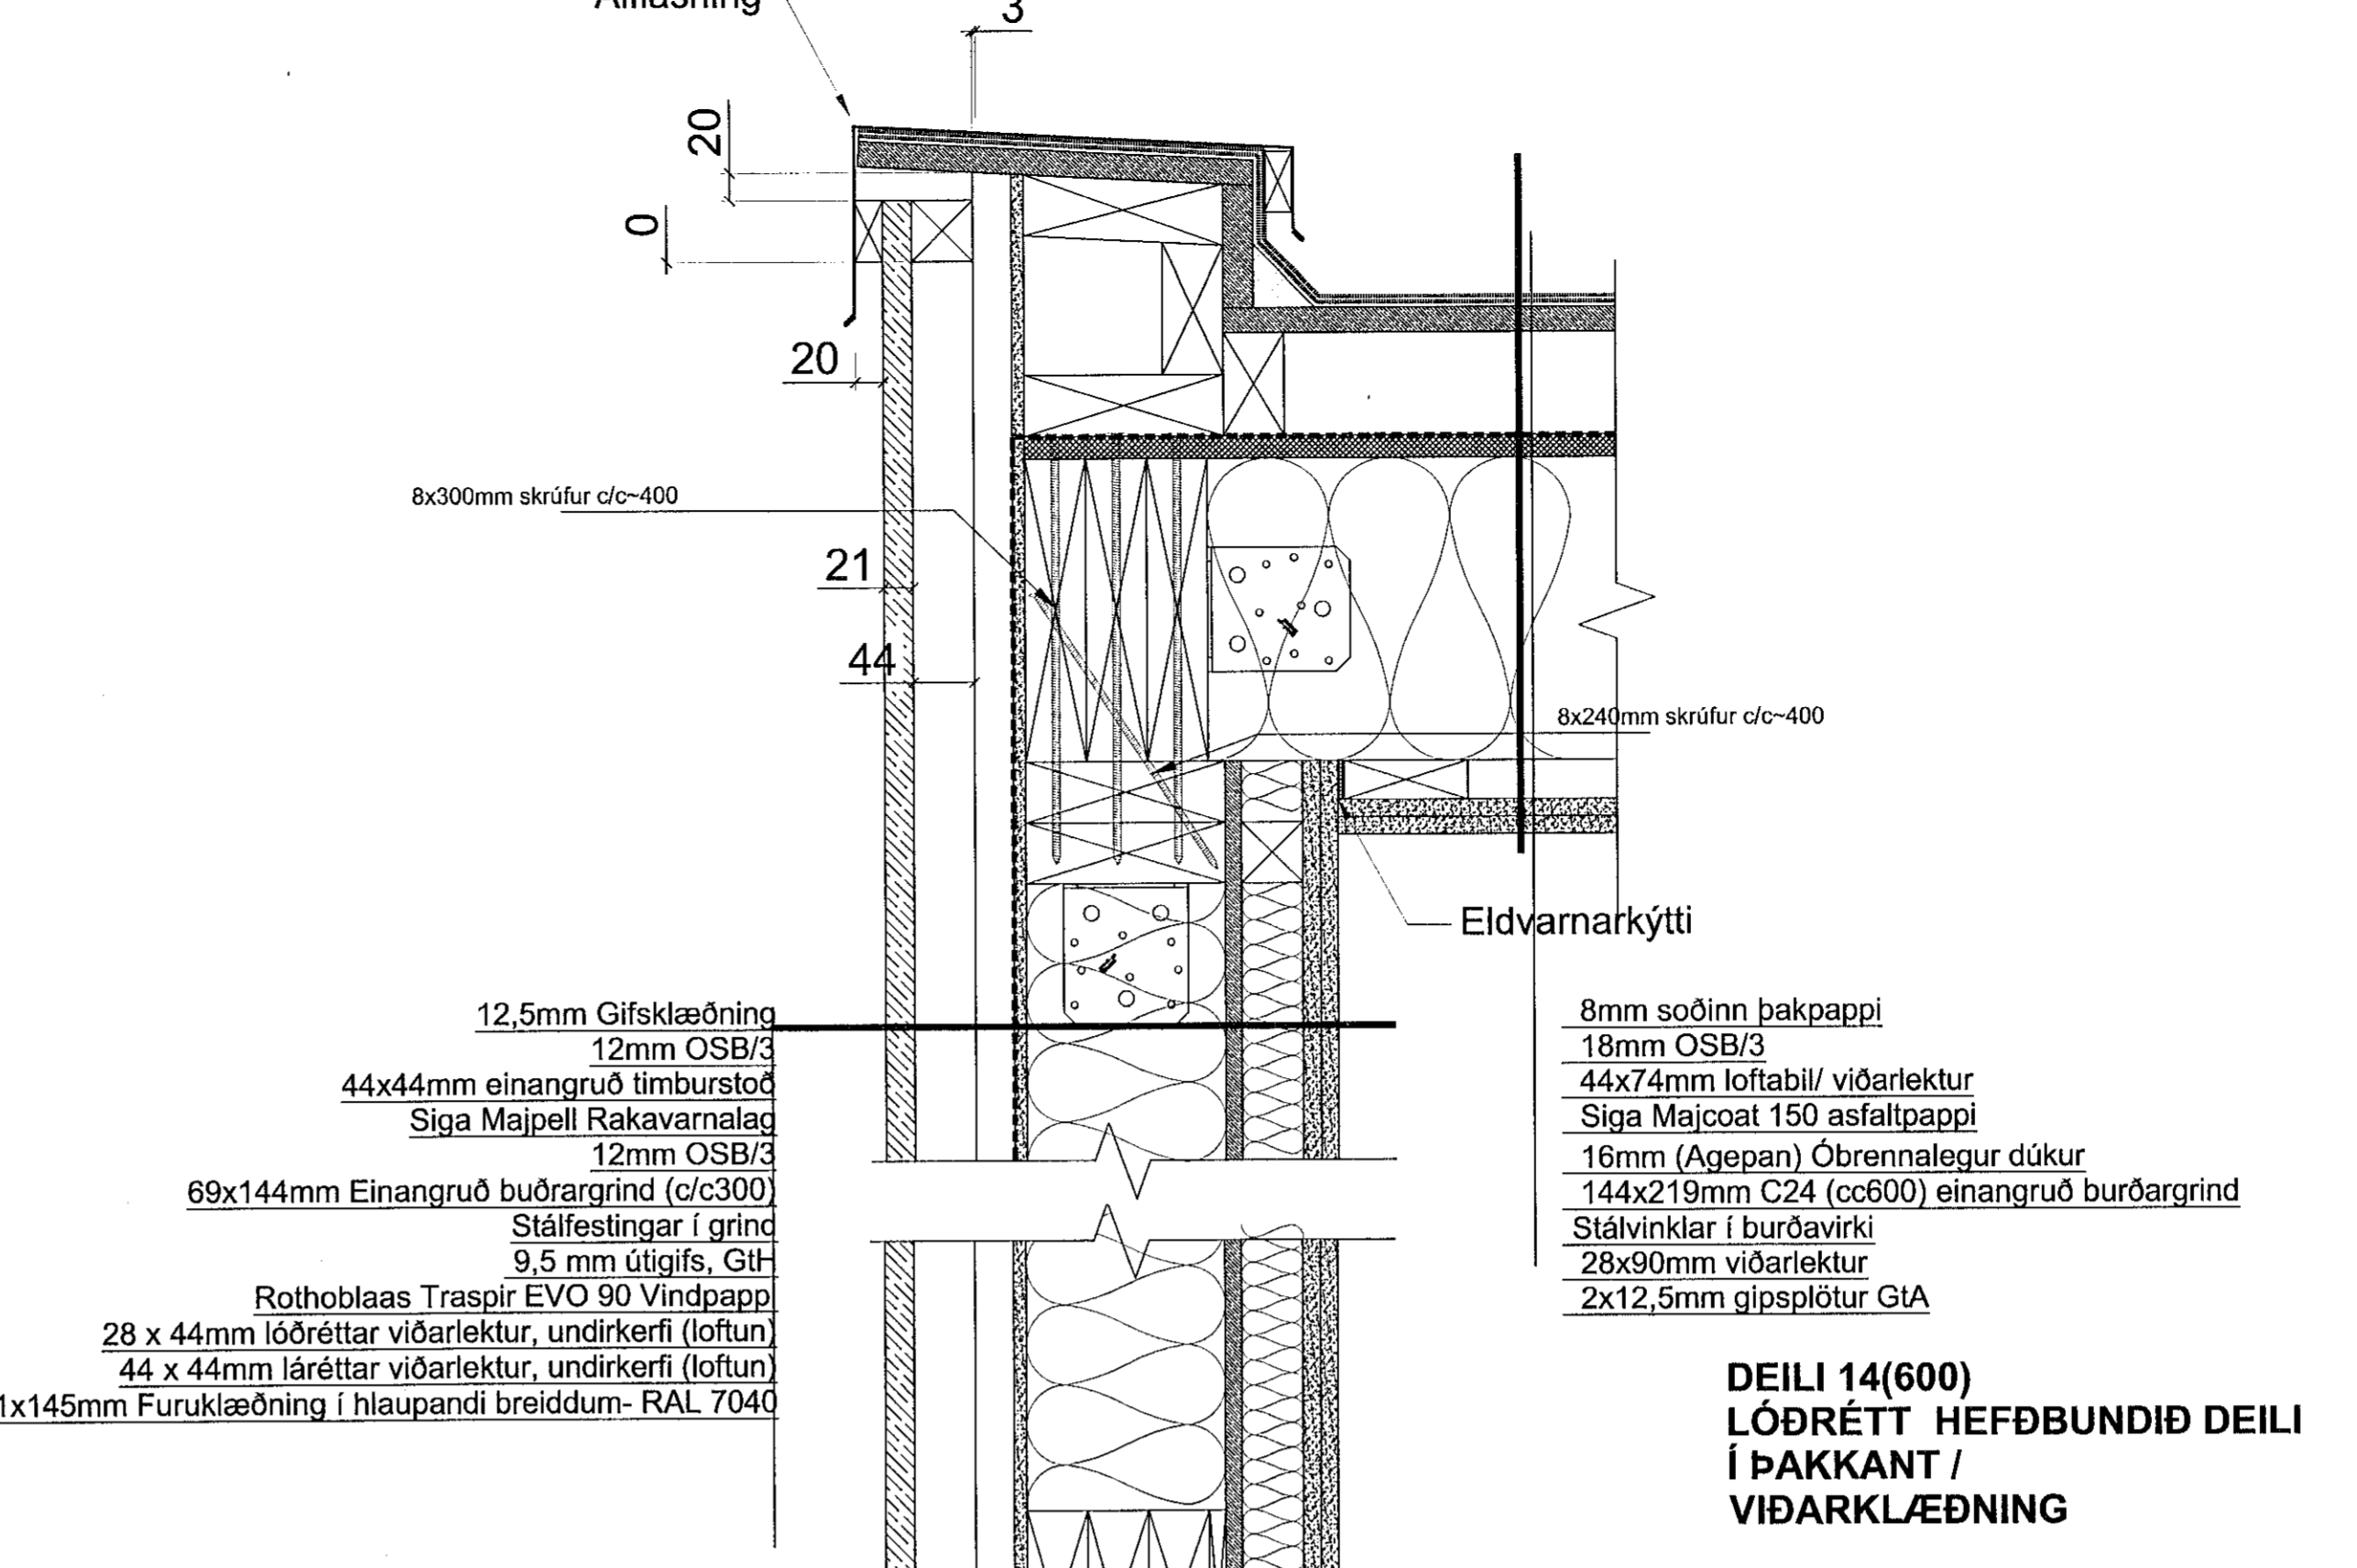


Samþykkt þann  
16 OCT 2019  
Byggingarfulltrúi í Húsnáð  
F. H. S. Guðrún Steinar Jónsson

Upprunalegur hönnuður:

UNDIRRITUN  
HÖNNUNARSTJÓRA  
Svava Björk Jónsdóttir  
kt. 2012782230

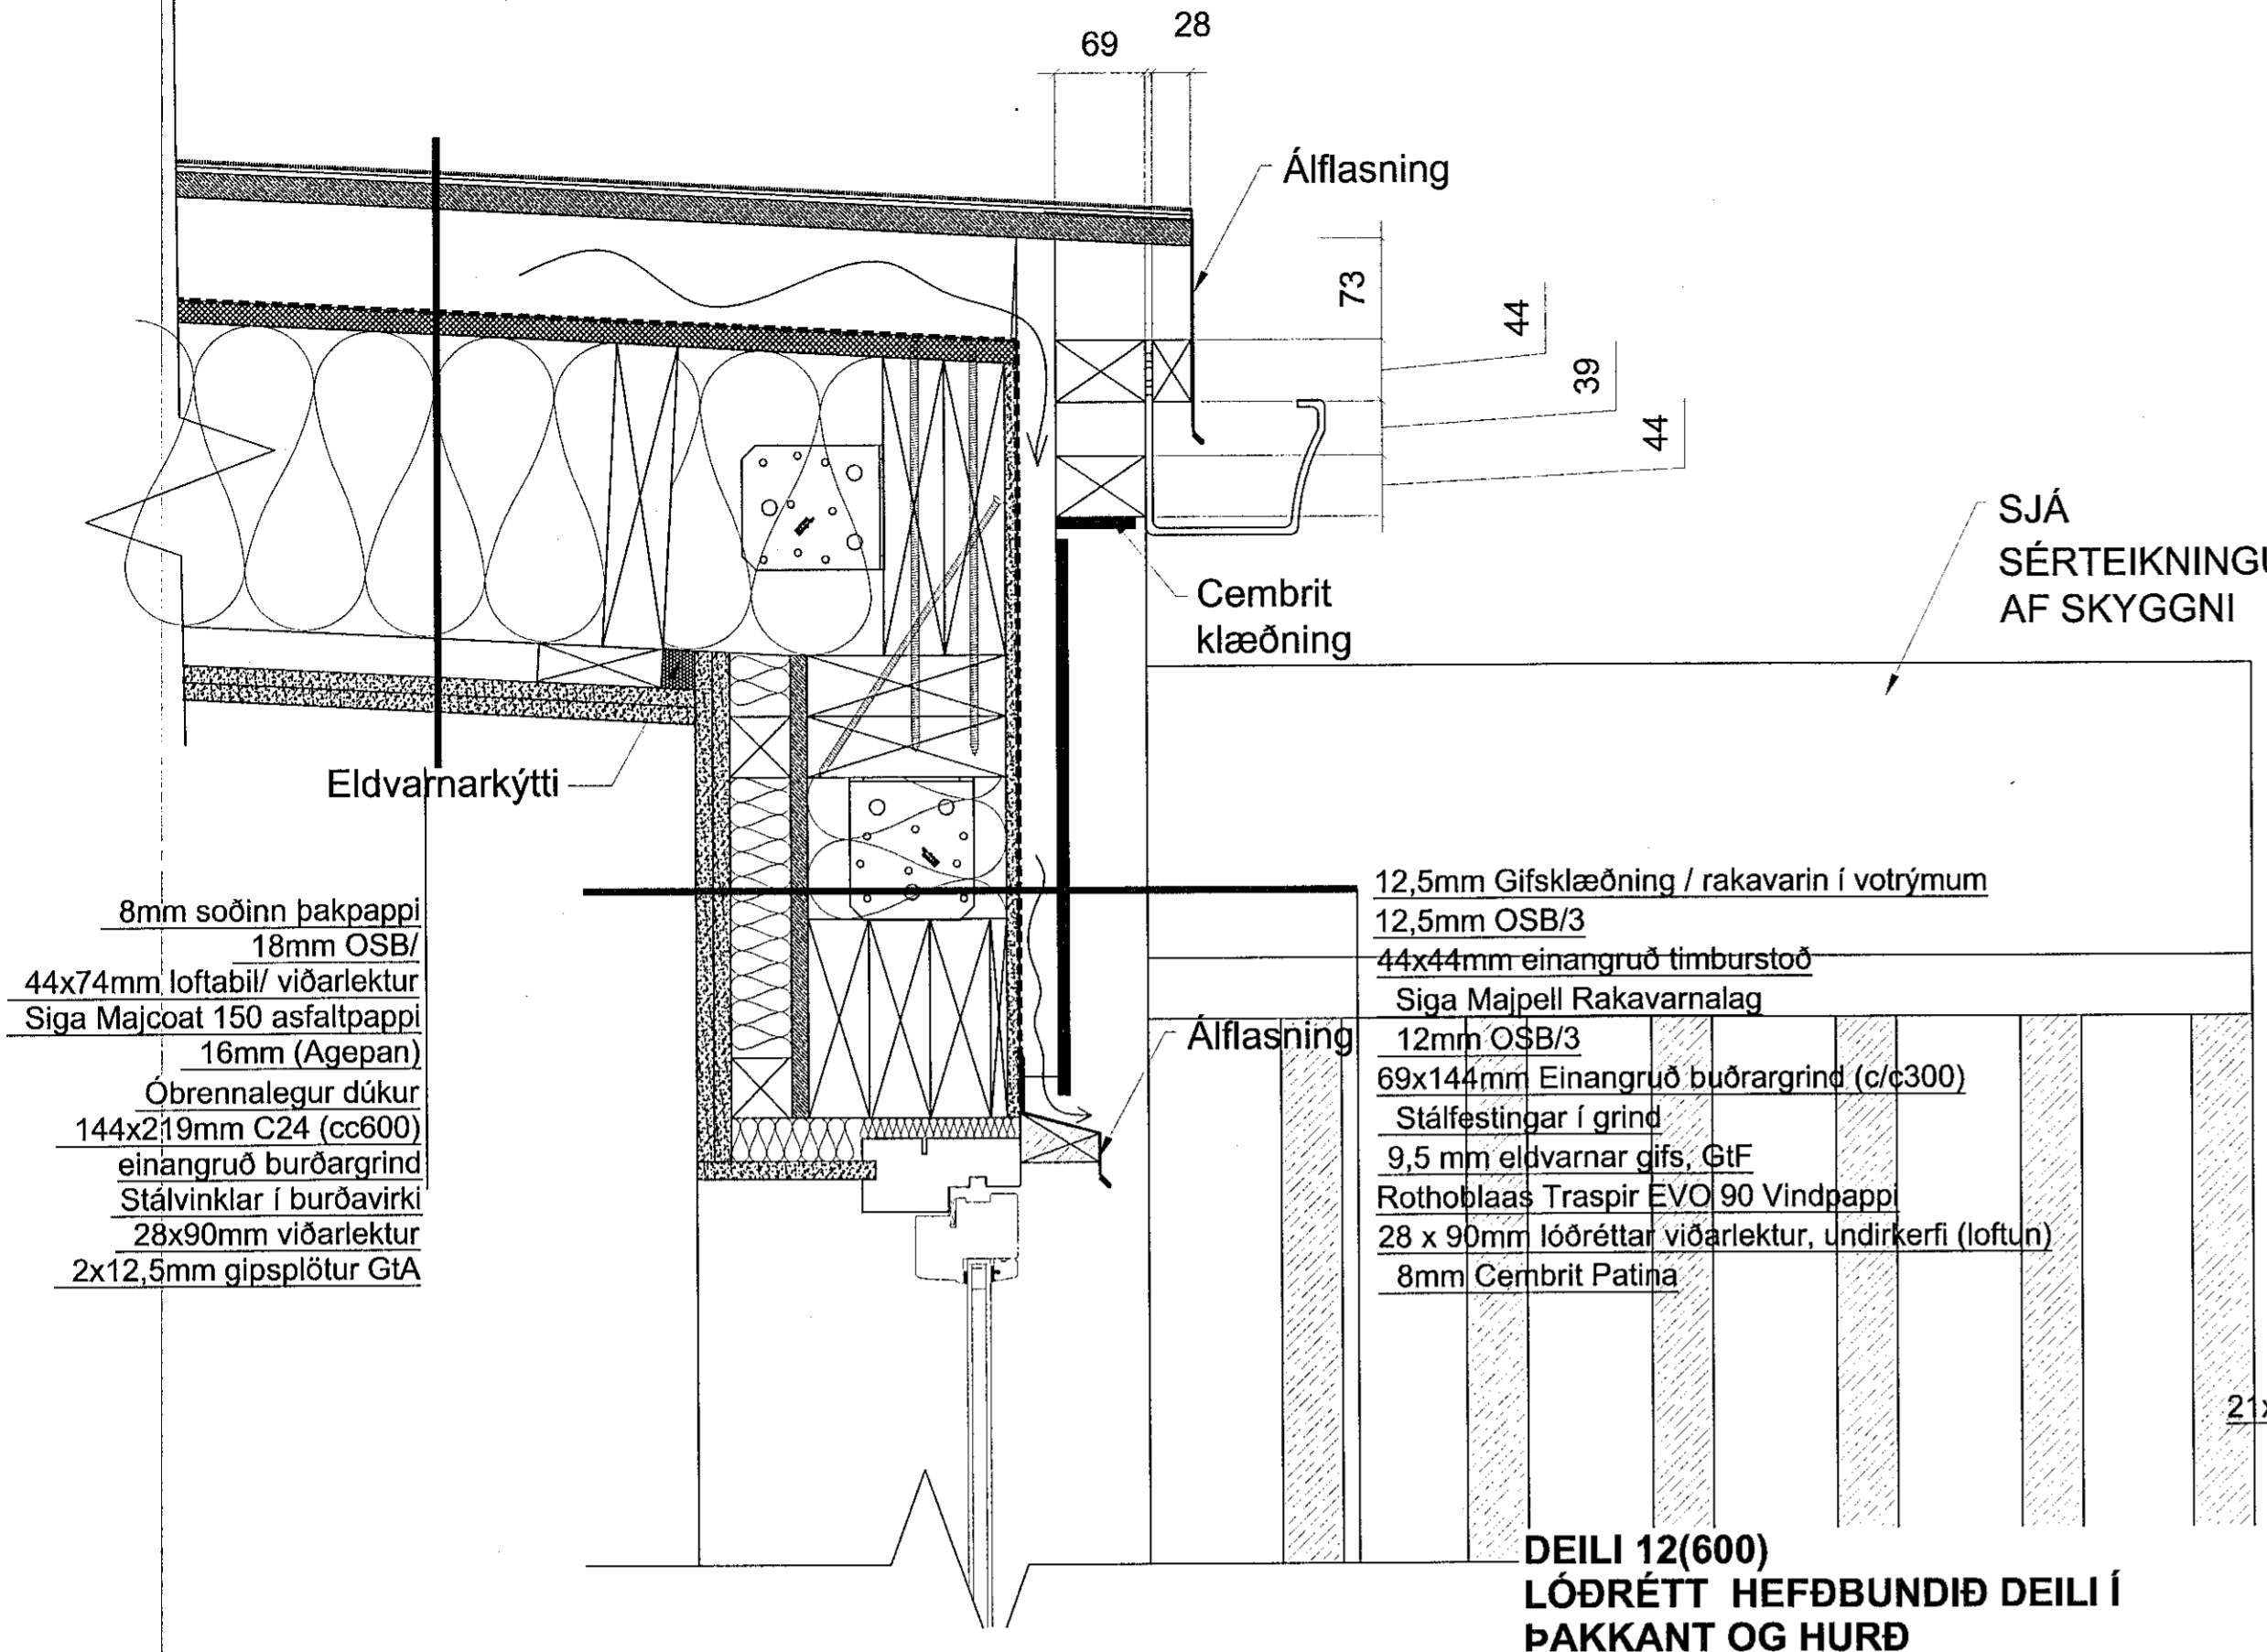

Útg. / Skýring / Breyting: IDags: Tíðni/Víðni


VERKKAUPLI / EIGANDI  
**FJÖLBÝLIÐ**  
TEGUND VERKS

HÁDEGISSKARD 12  
GATASTADSETNING

VERKTEIKNING  
DEILILAUSNIR

LANDNÚMÉR: L225465  
STADGR.: 1400-1-  
MHL: 02  
MKV.: 1:5  
BLAÐSTÆRÐ: A1  
ÚTGÁFA DAGS: 25.09.2019  
TEIKNAD: SBJ - DG-KB

1805 603 - 01  
VERKBL. RAÐNR. ÚTGÁFA

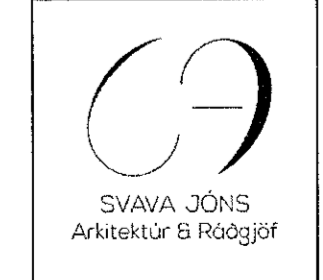

Svava Björk Jónsdóttir  
kt. 2012782239

Laugavegur 178 | Reykjavík | Sí: 8999958 | svava@svavajons.com

ÖLL AFRÖT OG AFREITUN TERNINGAR AD HILUTA EDAI HELD ER HAD SNRLEGGU LEYFI HOFLUNDA

Öll mál eru í mm. Máló ekki af teikningum. Öll mál st hugtúg á staðnum. Ósamræmi í teikningum og vafaatriði skal líklykna arkitektum strax.