



Samþykkt þann  
 16 OCT 2019  
 Byggingarfulltrúinn í Hafnarvíði  
 F.h. Sigurður Steinar Jónsson


UNDIRRITUN  
 HÖNNUNARSTJÓRA  
  
 Svava Björk Jónsdóttir  
 kt. 2812782239

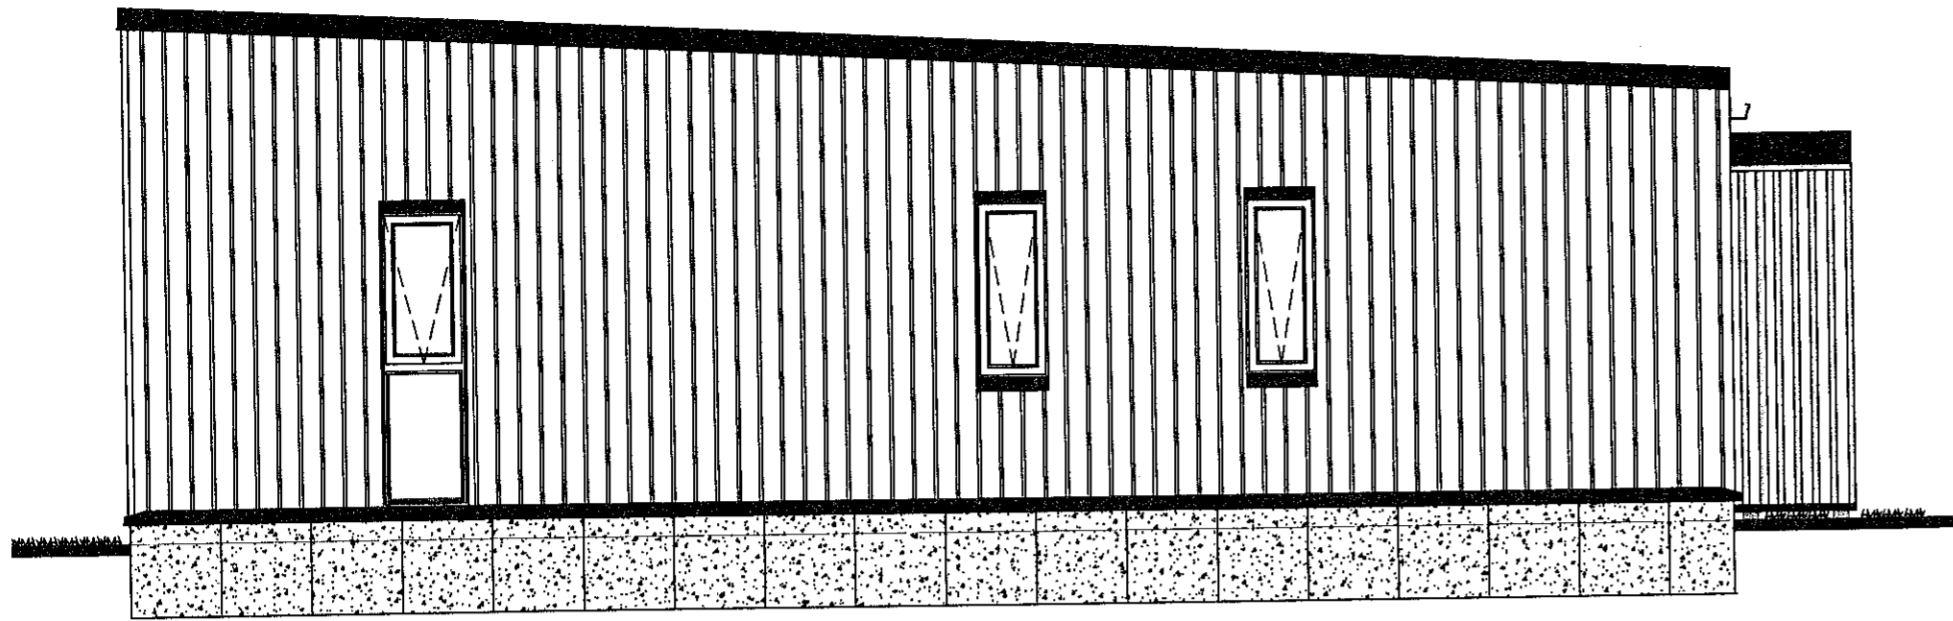


ÚTLIT NORÐUR MHL. 01  
 MKV 1:50

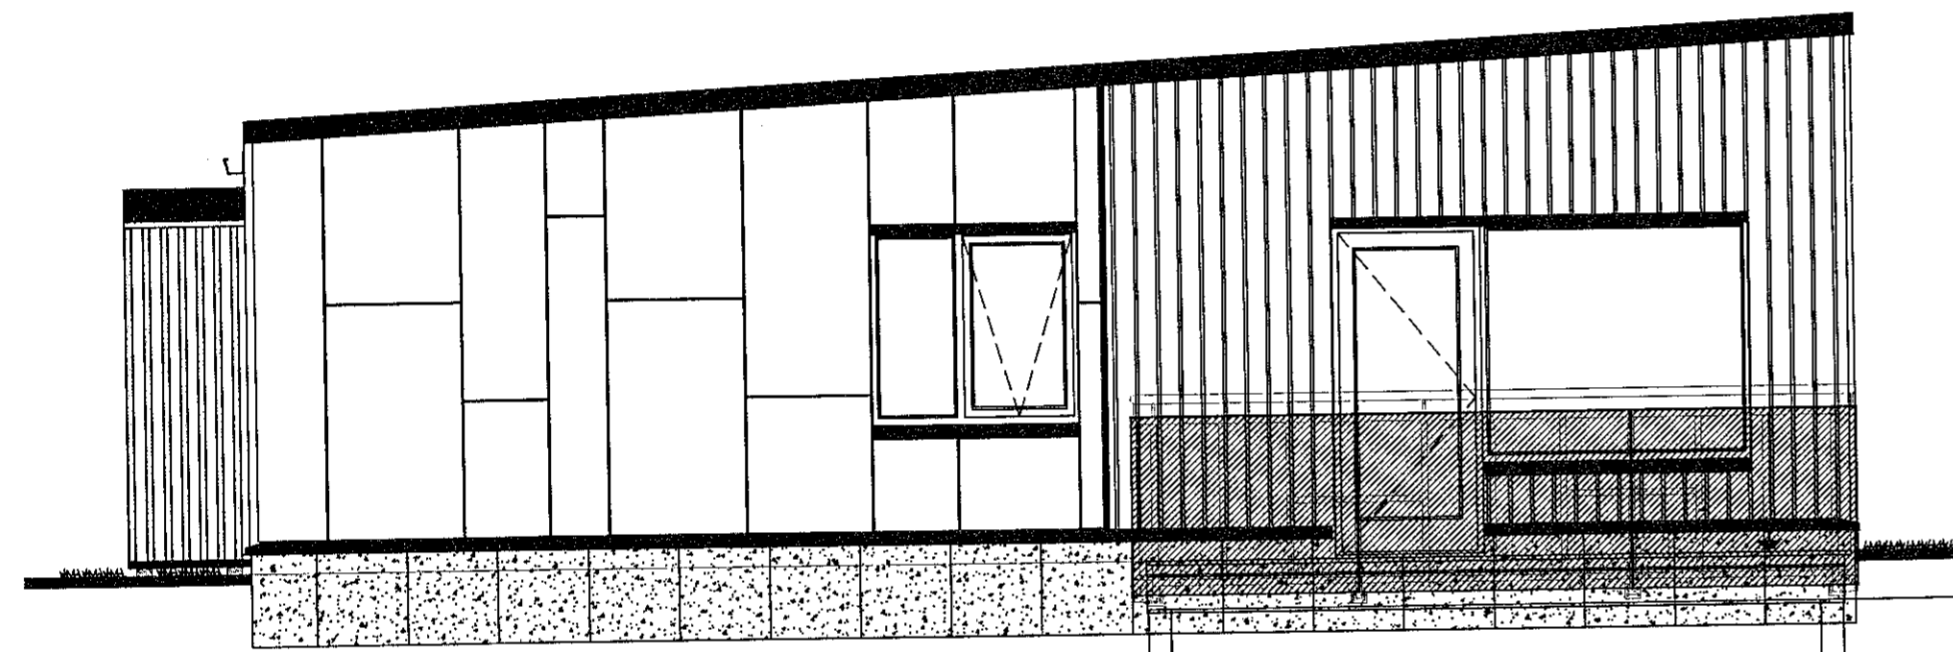

ÚTLIT SUÐUR MHL. 01  
 MKV 1:50

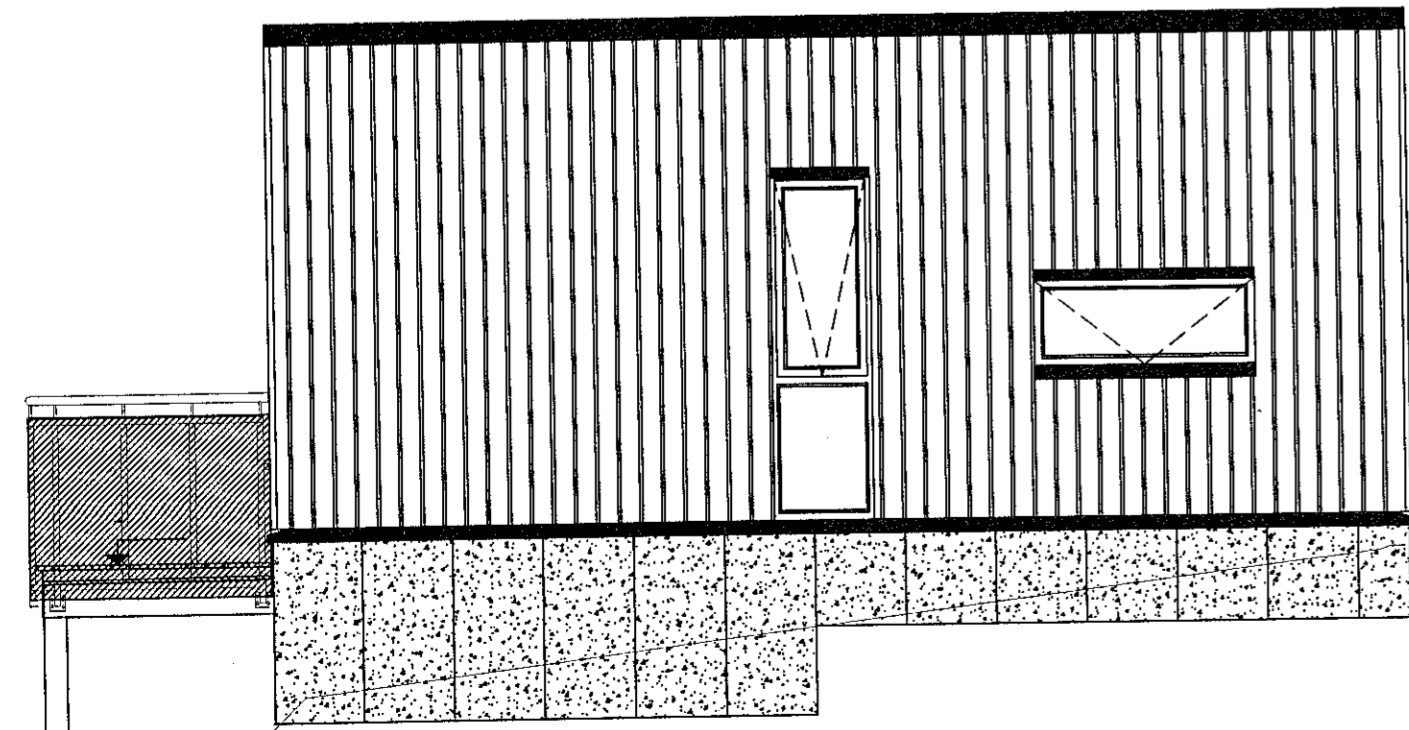

ÚTLIT AUSTUR MHL. 01  
 MKV 1:50

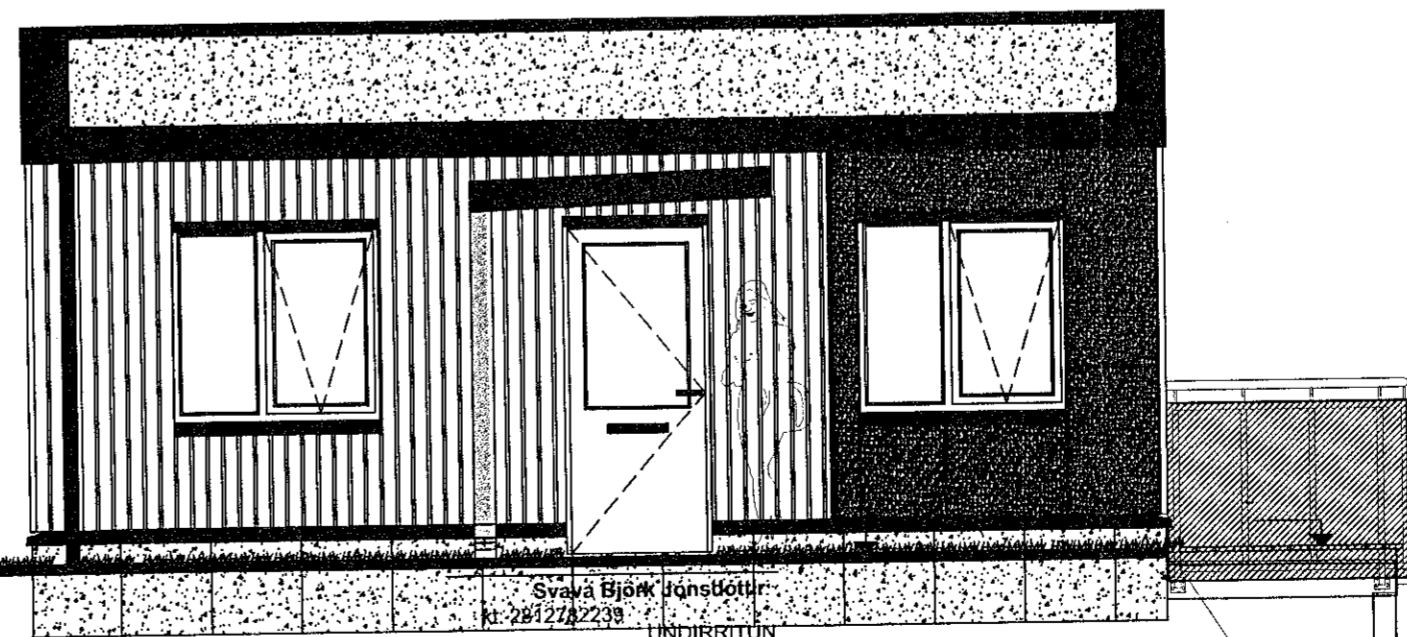

ÚTLIT VESTUR MHL. 01  
 MKV 1:50

Útg. | Skýring / Breyting. | Dags. | Teiknad / Yfirland.

VERKKAUPI / EIGANDI  
**FJÖLBÝLISHÚS**  
 TEGUND VERKS


**HÁDEGISSKARD 12**  
 GATASTADSETNING

**VERKTEIKNING**  
 ÁSYNDIR

LANDNÚMÉR: L225465  
 STAÐGR.: 1400-1-01  
 MHL: 1:50  
 MKV.: 1:50  
 BLAÐSTÆRÐ: A2  
 ÚTGÁFA DAGS: 25.09.2019  
 TEIKNAD: SBJ - DG-KB

**1805**  
 VERKNR.

**600-B-01**  
 RAÐNR. ÚTGÁFA

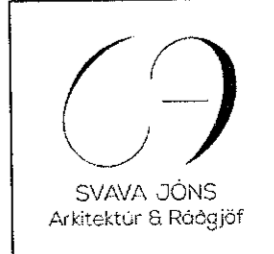

  
 Svava Björk Jónsdóttir  
 kt. 2812782239

Laugavegur 178 | Reykjavík | S: 8999958 | svavajons@svavajons.com

ÖLL AFNOT OG AFRITUN TEIKNINGAR AD HLUTA EÐA Í HEILD ER HÁÐ SKRIFLEGU LEYFI HÖFUNDA